


NEW RESIDENCE

NEW AIYANSH, BC




SITE LOCATION

PROJECT SITE

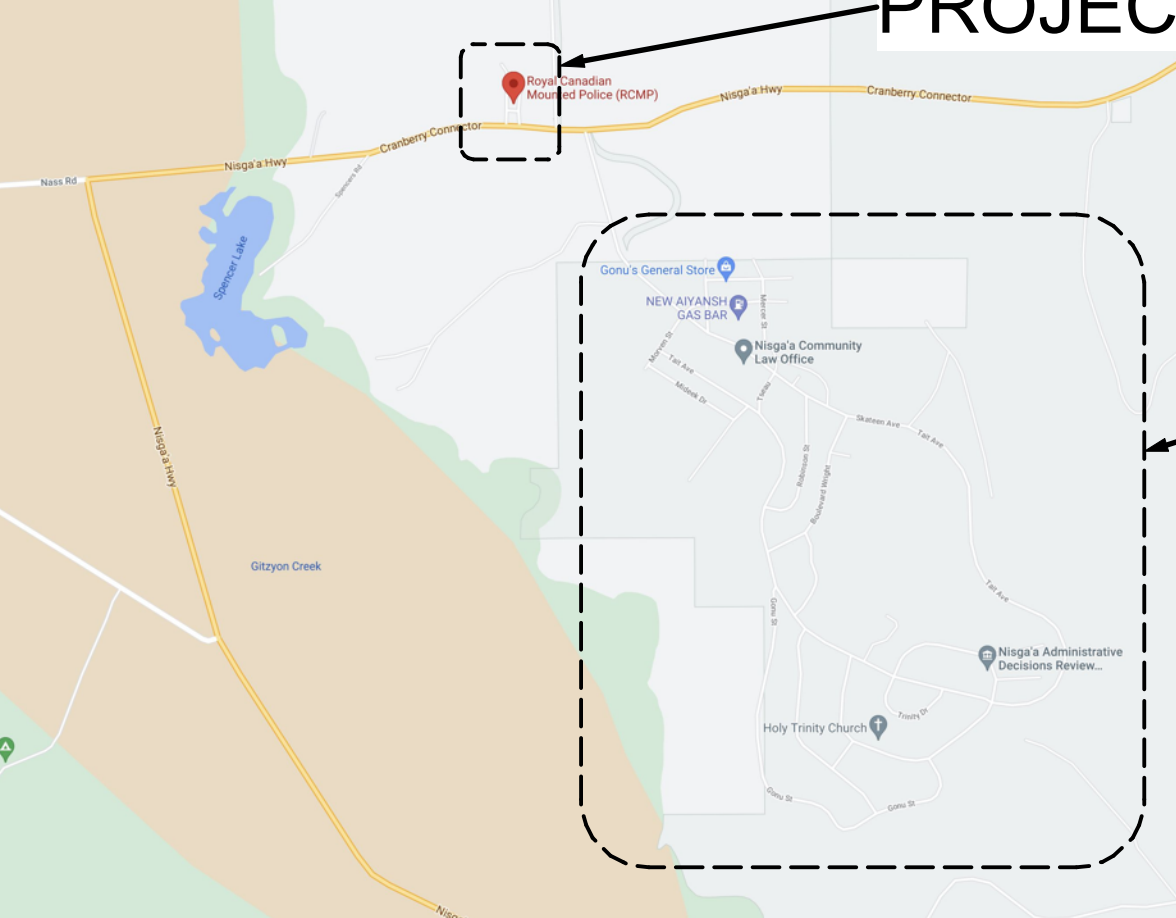


NEW AIYANSH, BC

NEW AIYANSH, BC

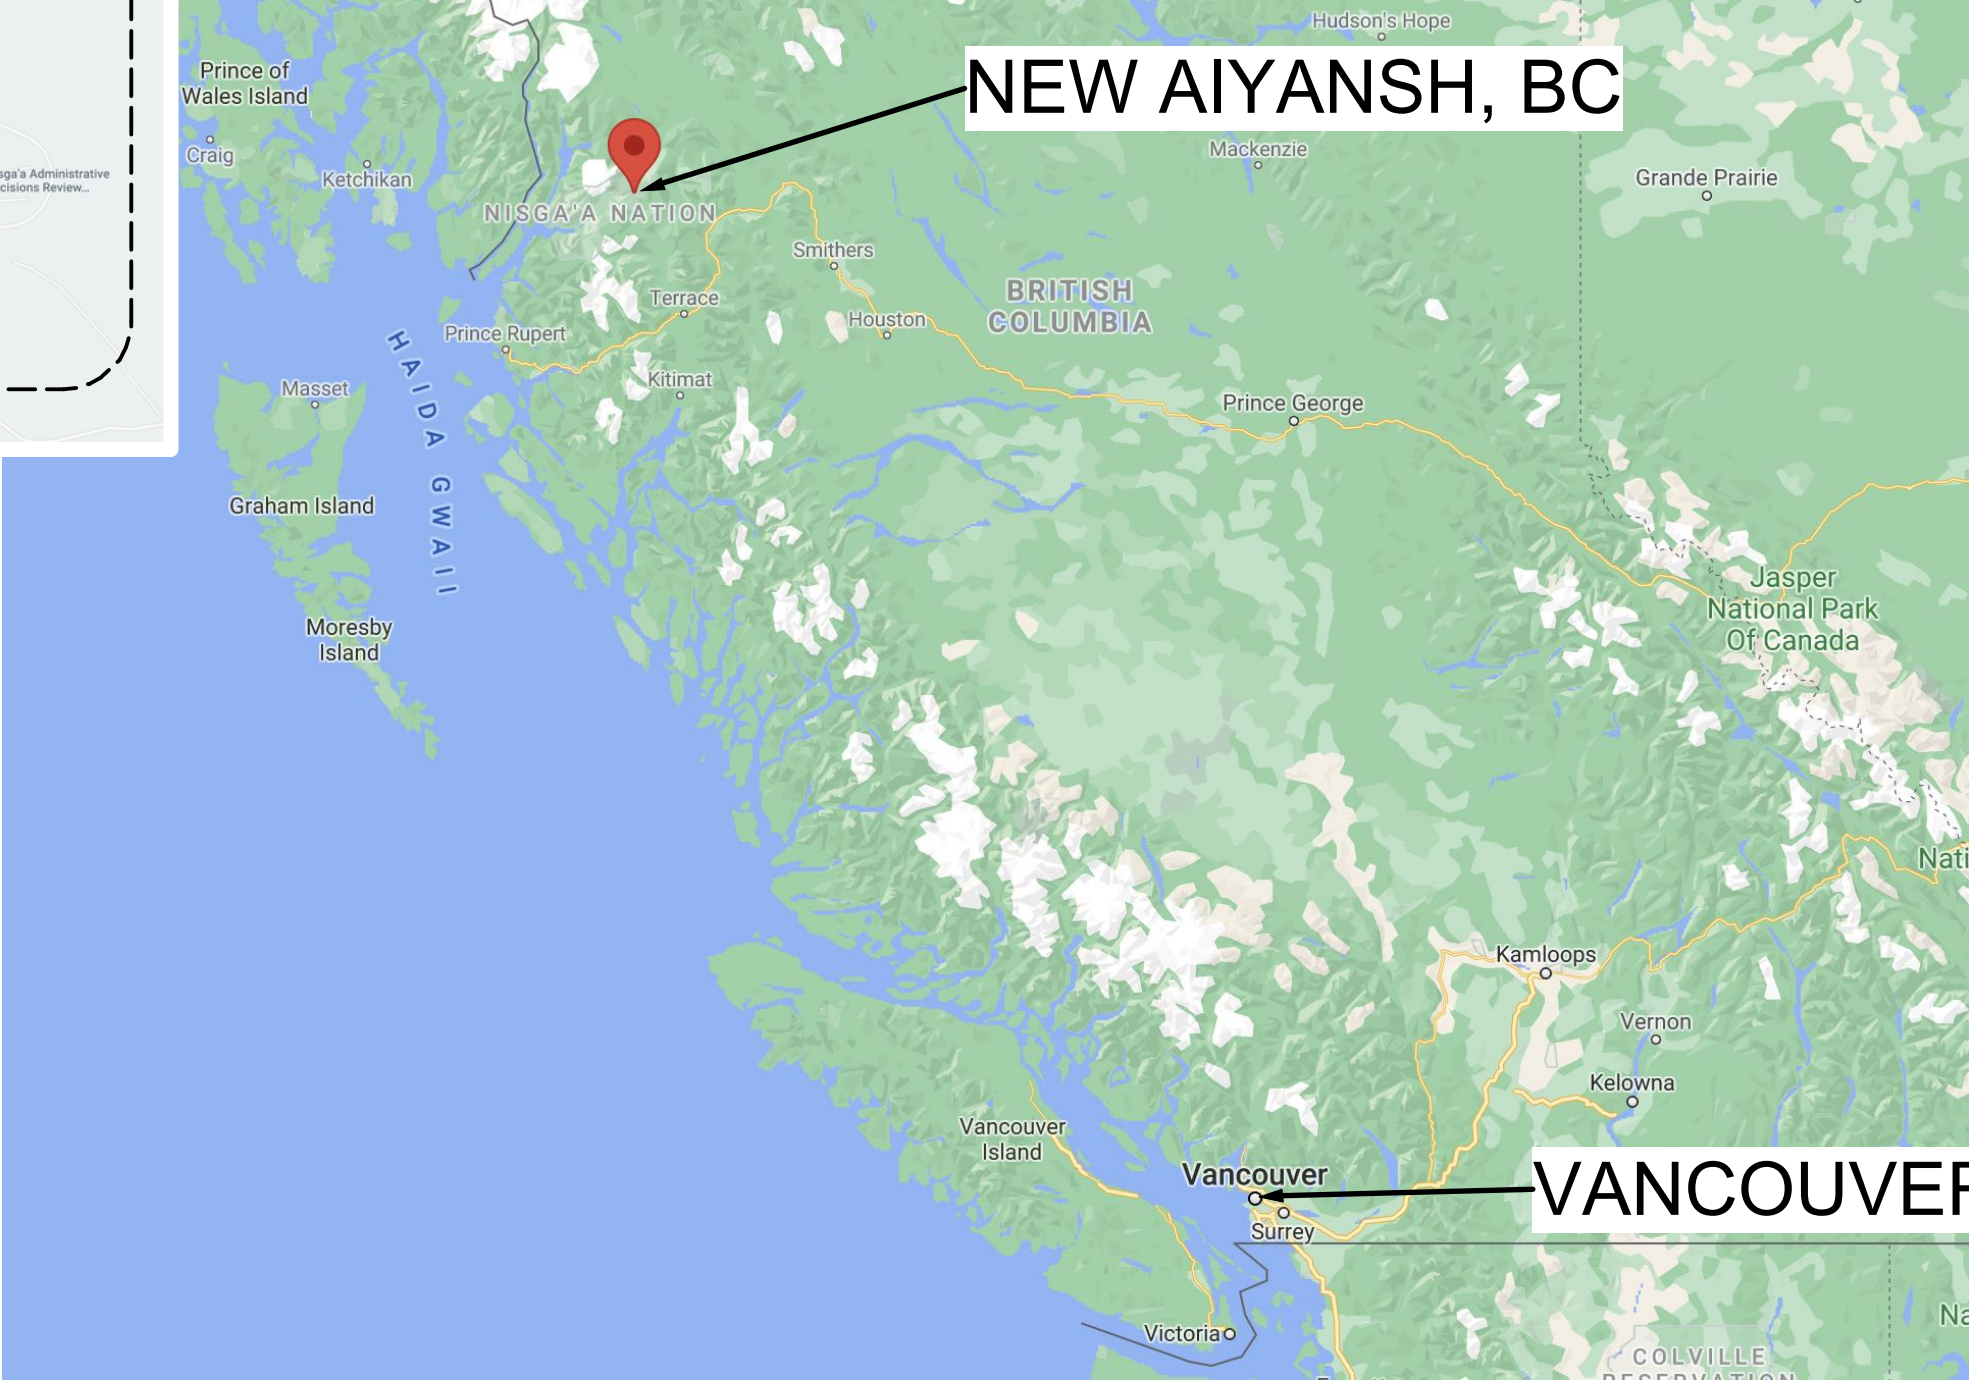


VANCOUVER, BC


SITE IMAGES

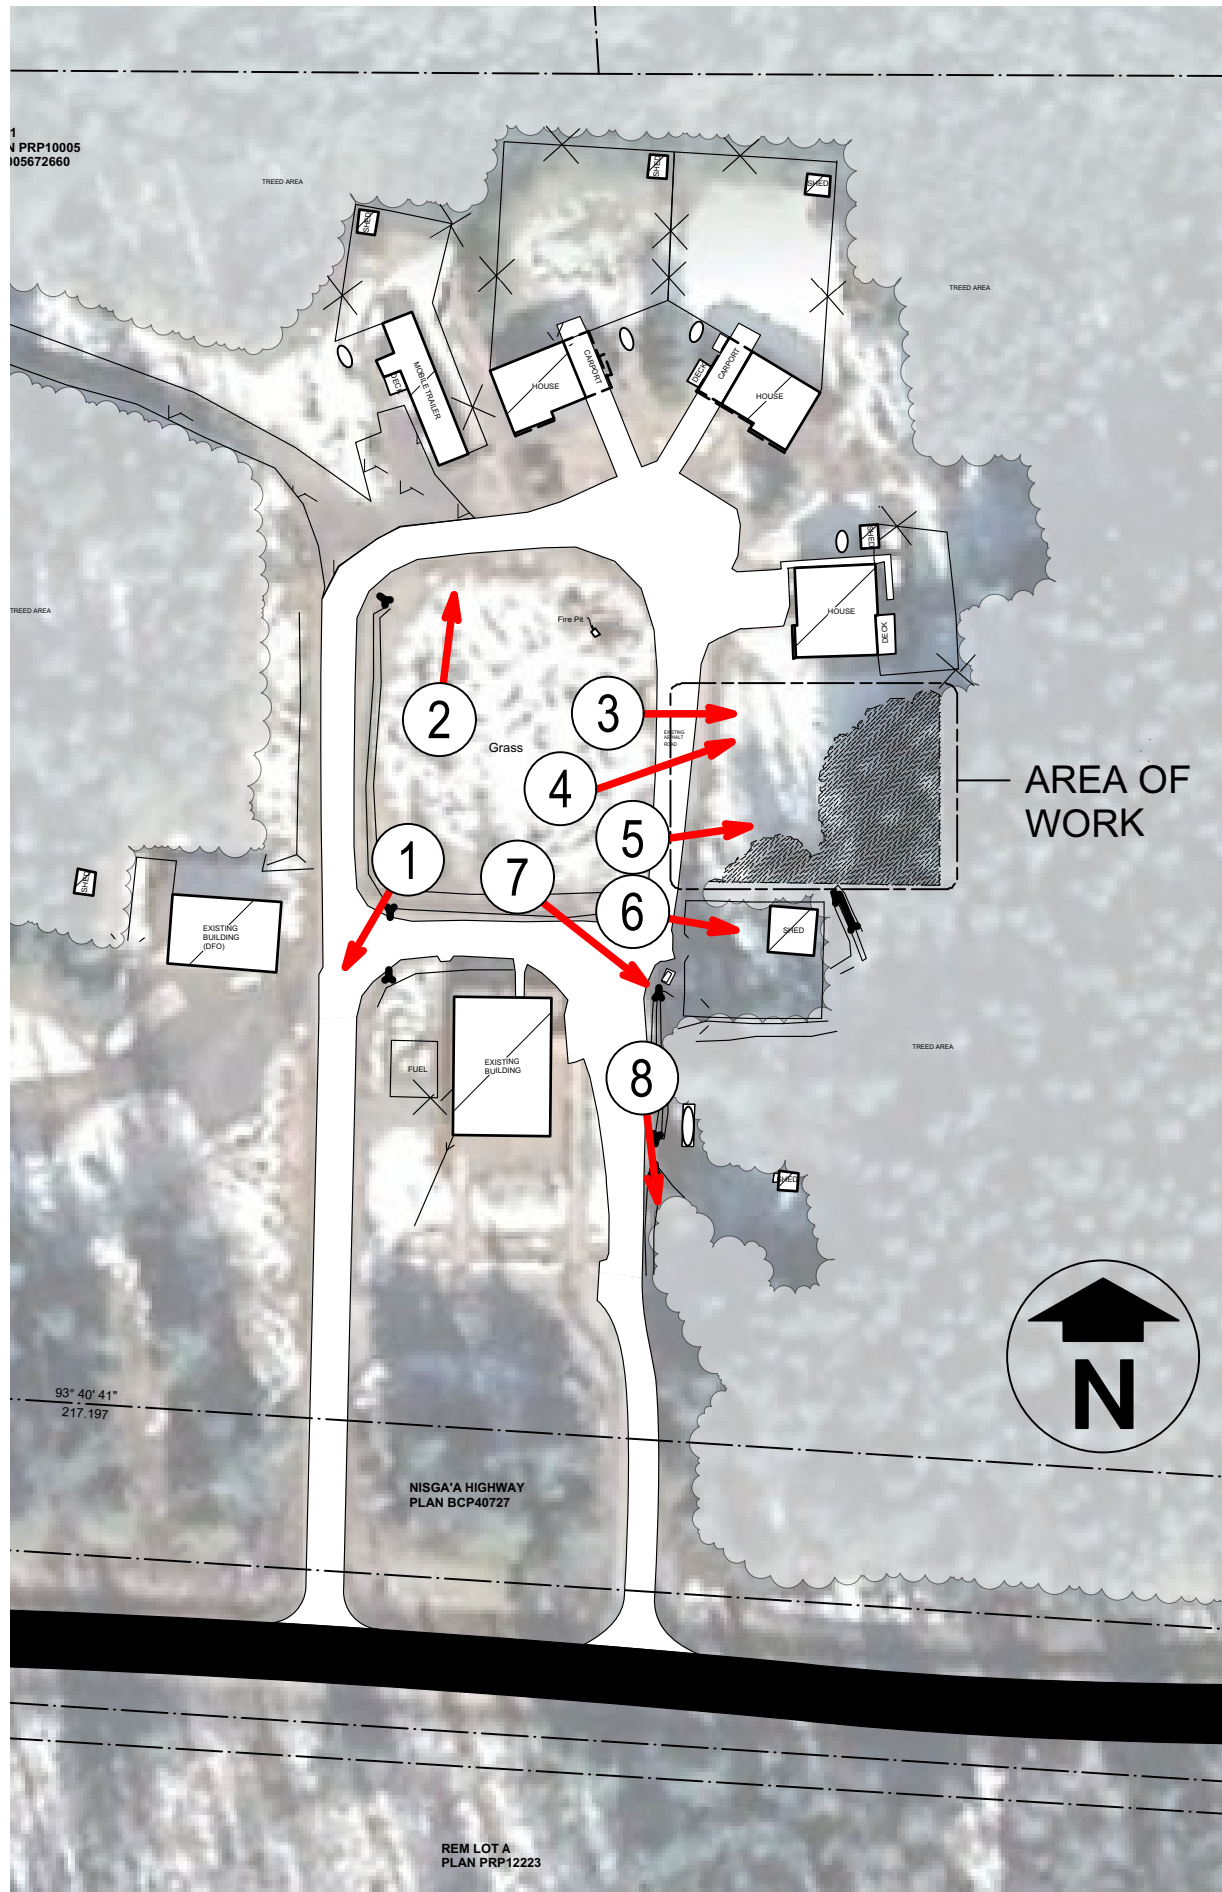


SITE PLAN

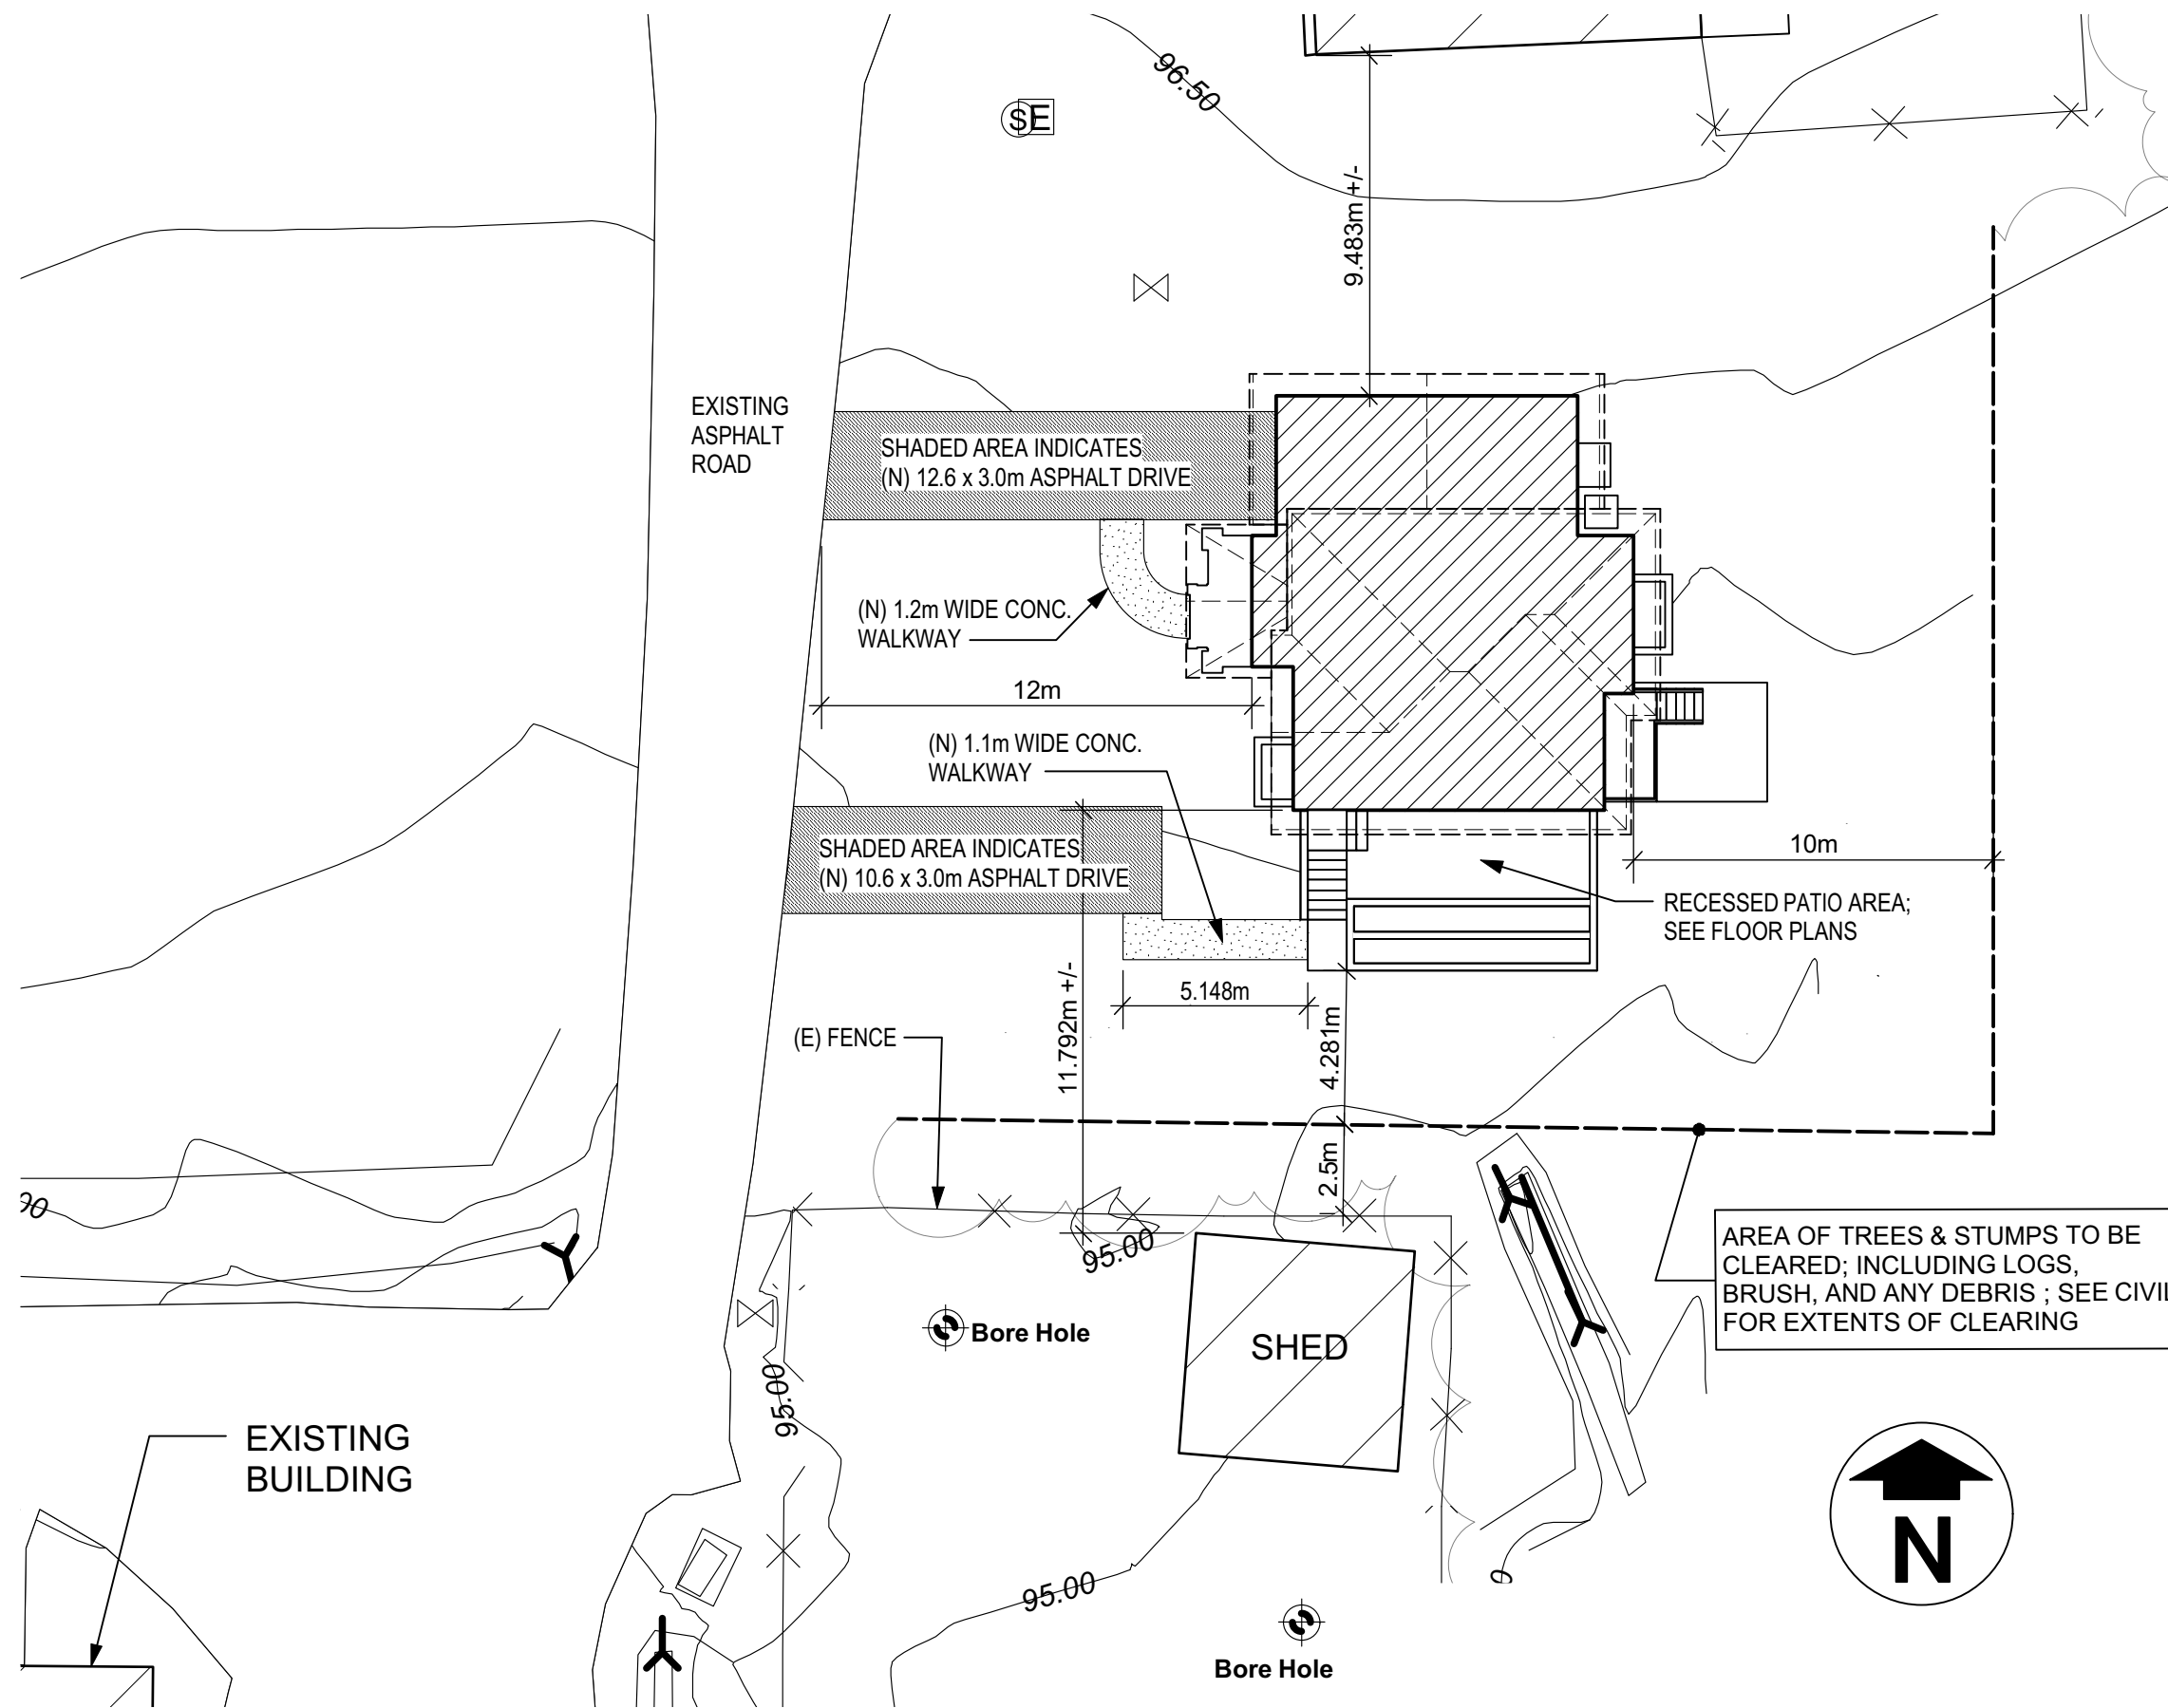


BASEMENT

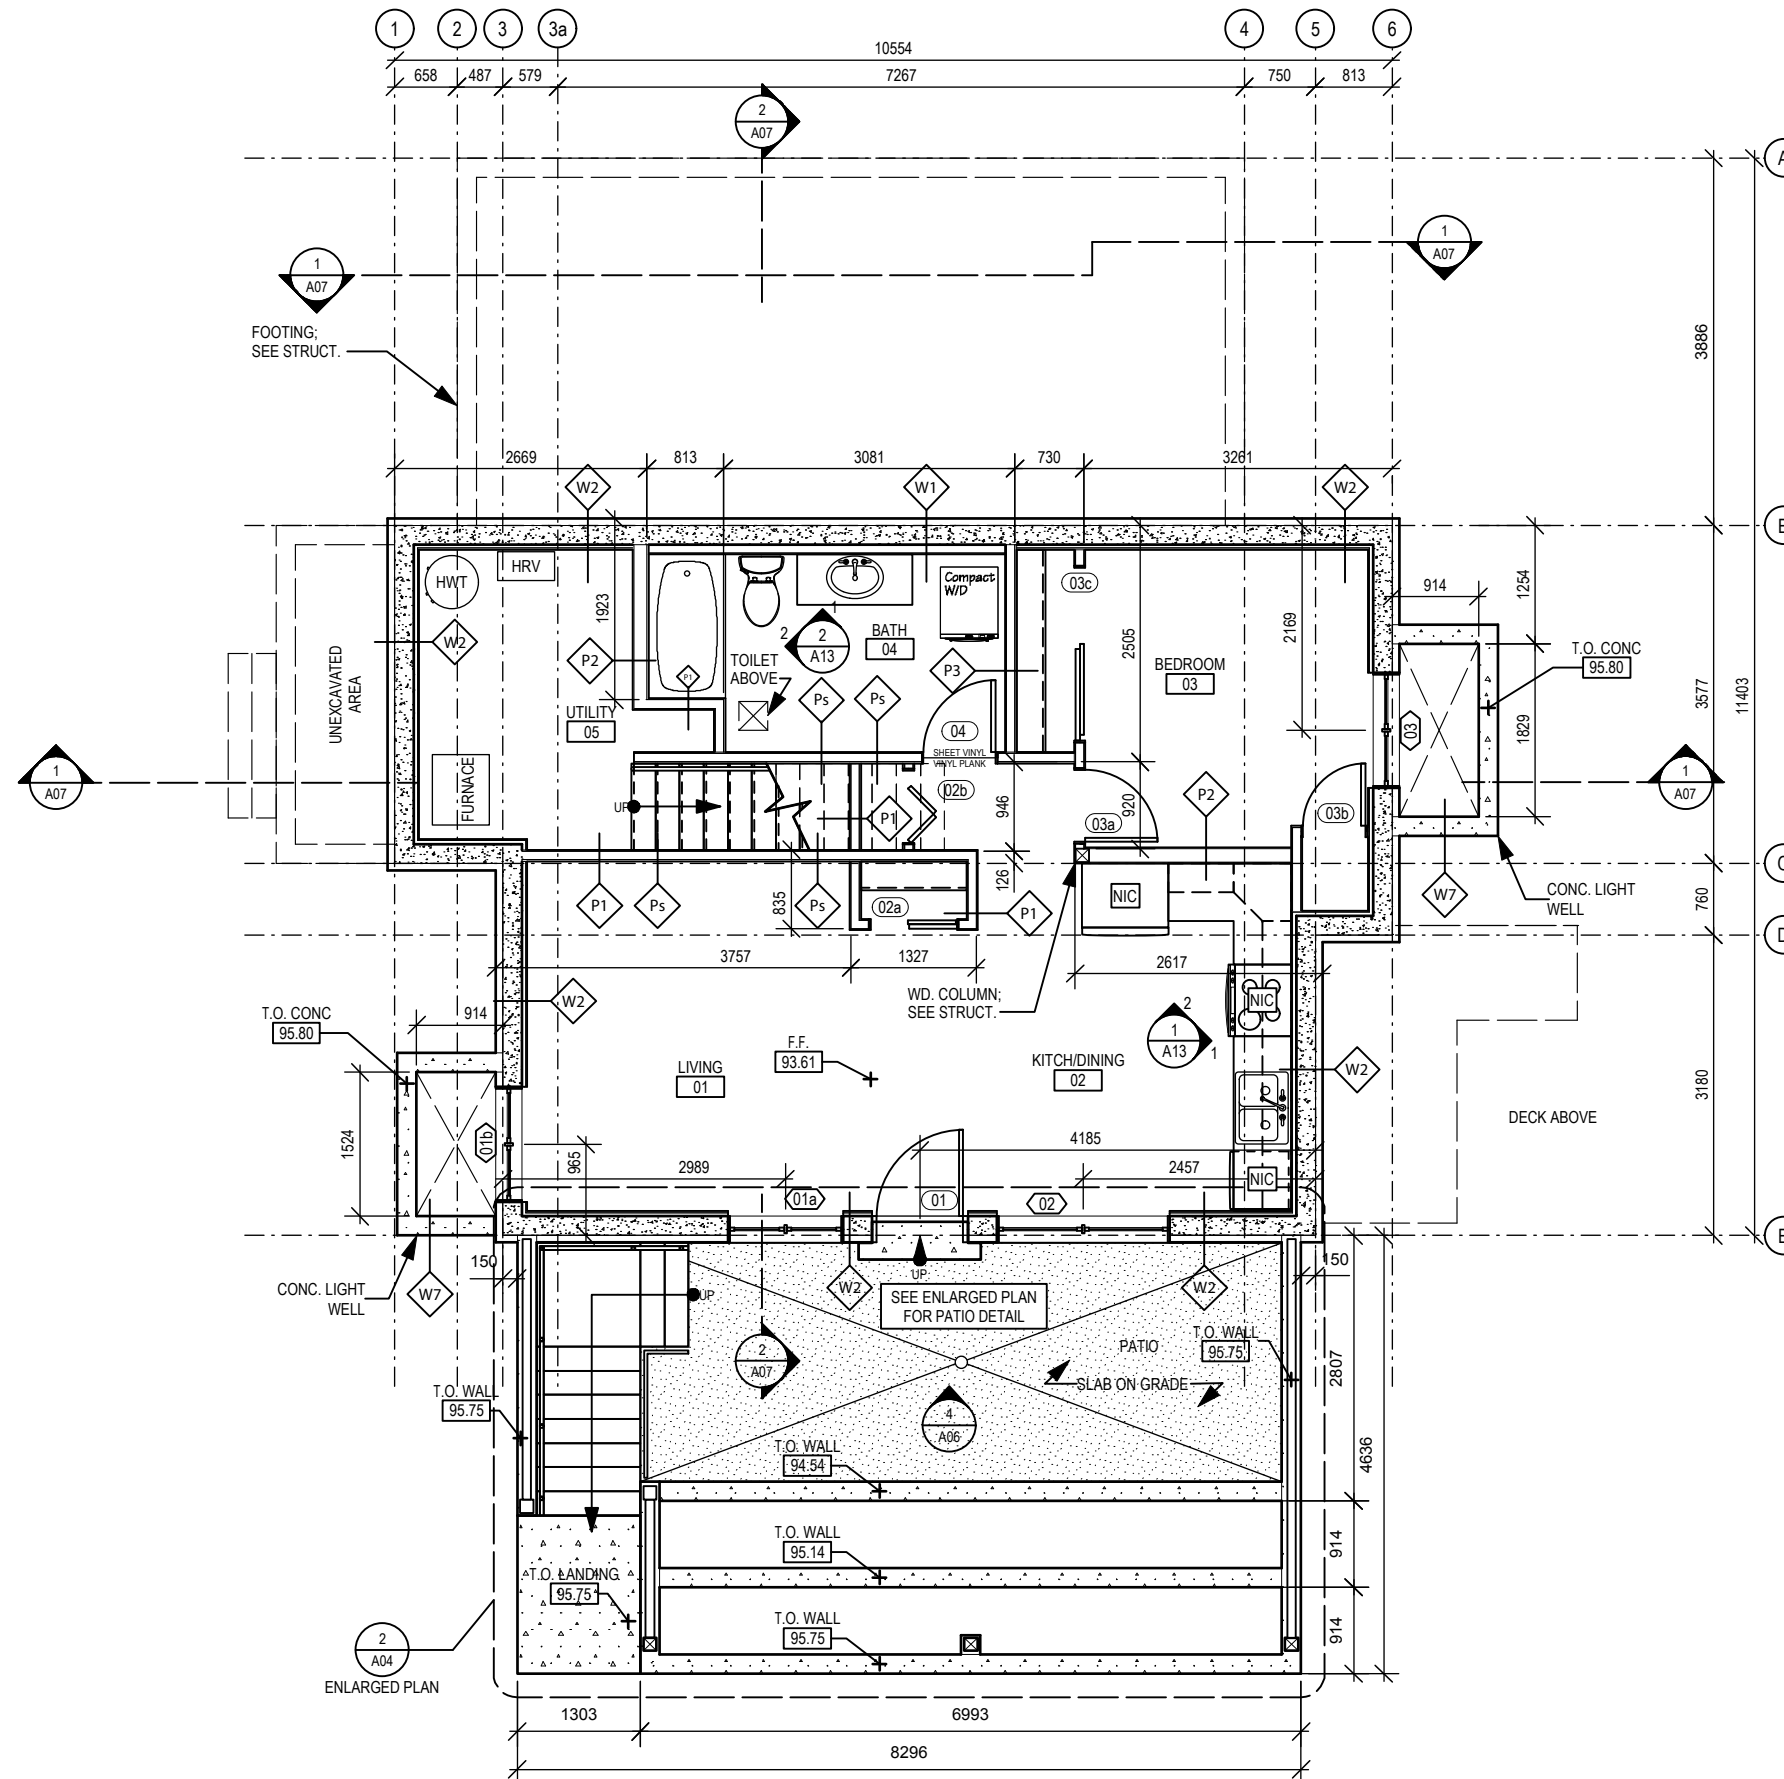


UPPER FLOOR

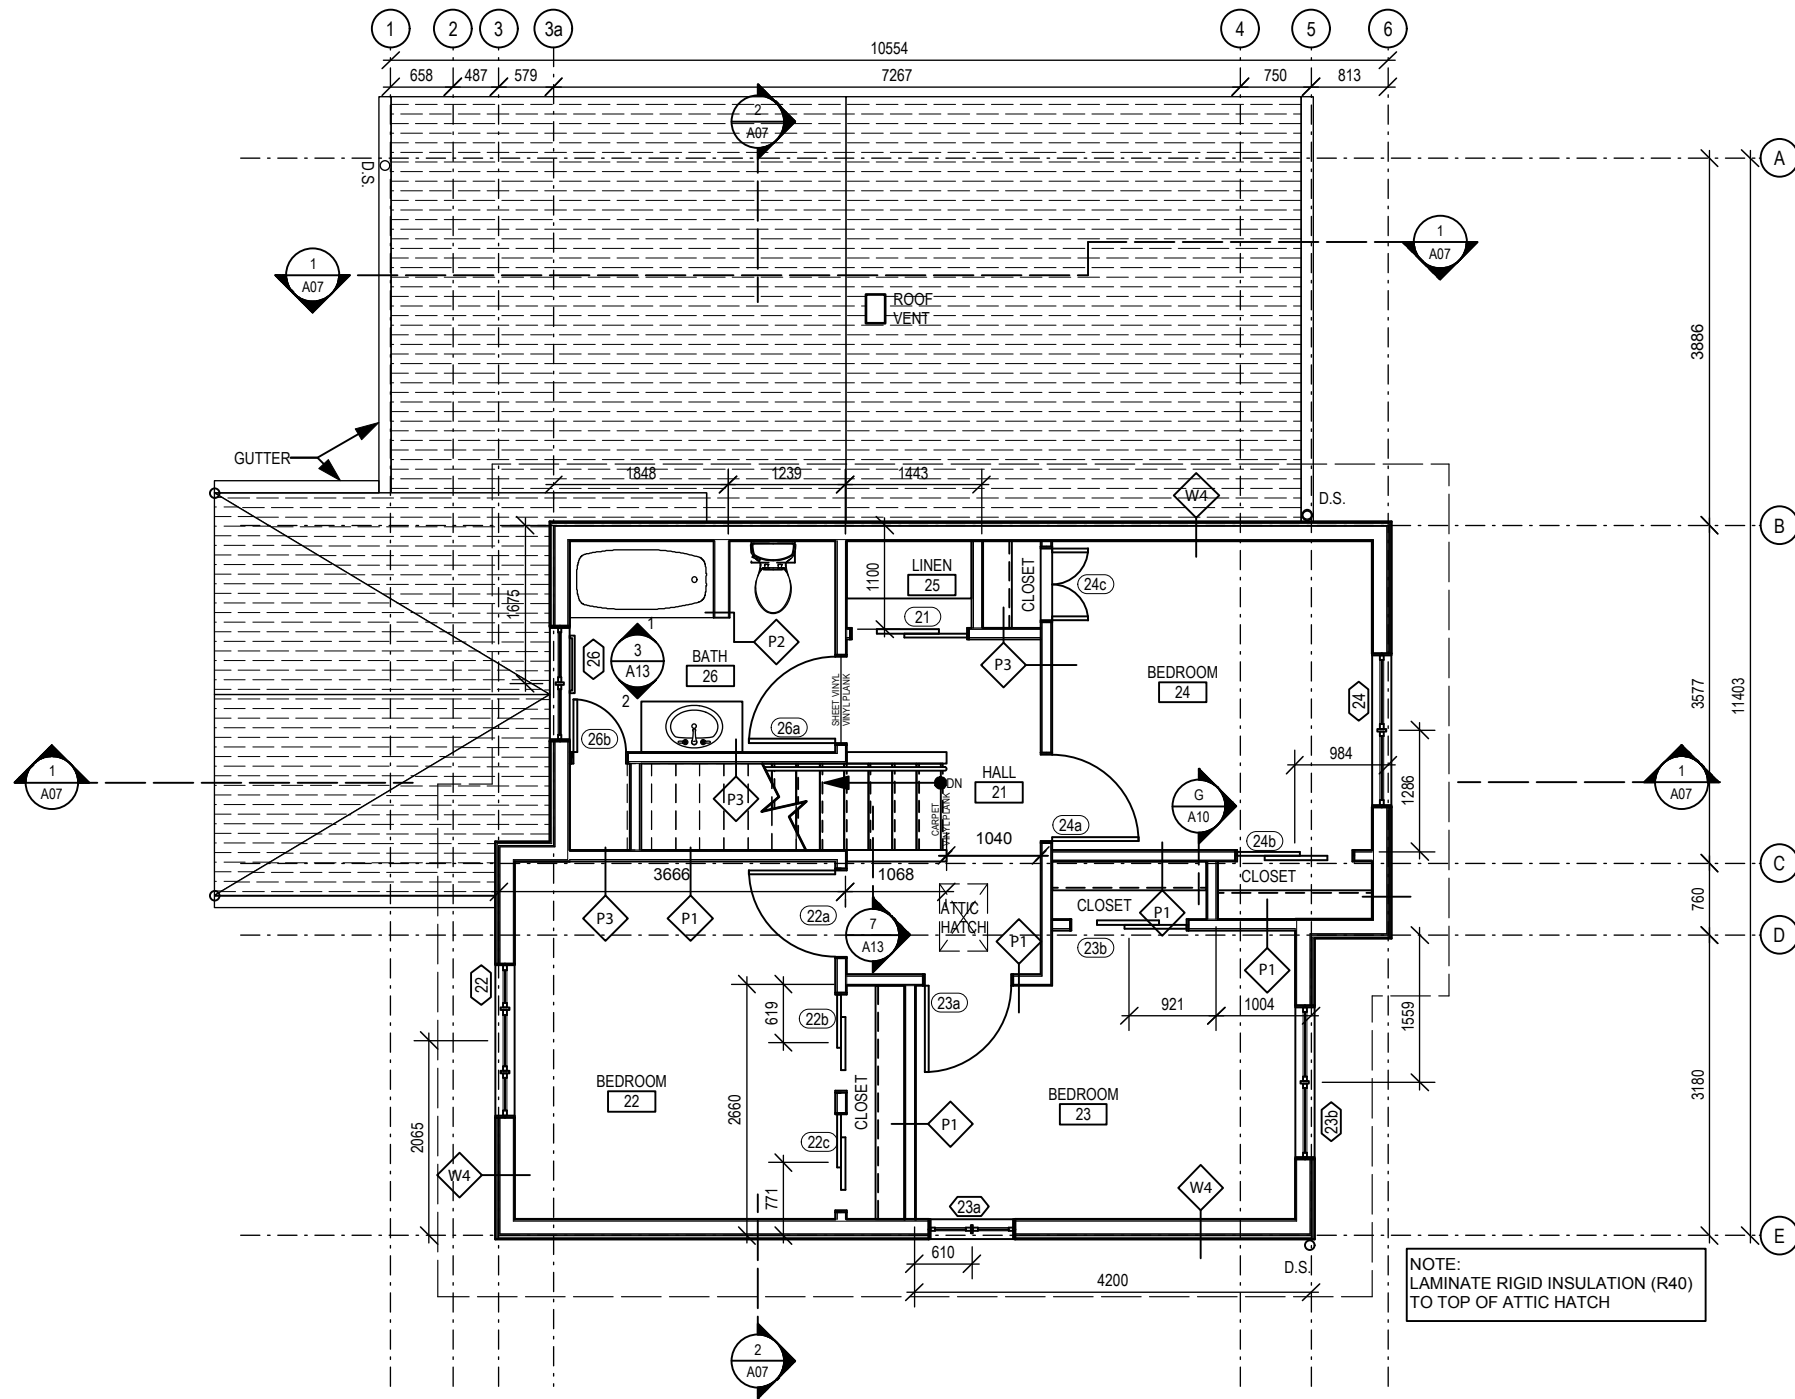


SOUTH ELEVATION

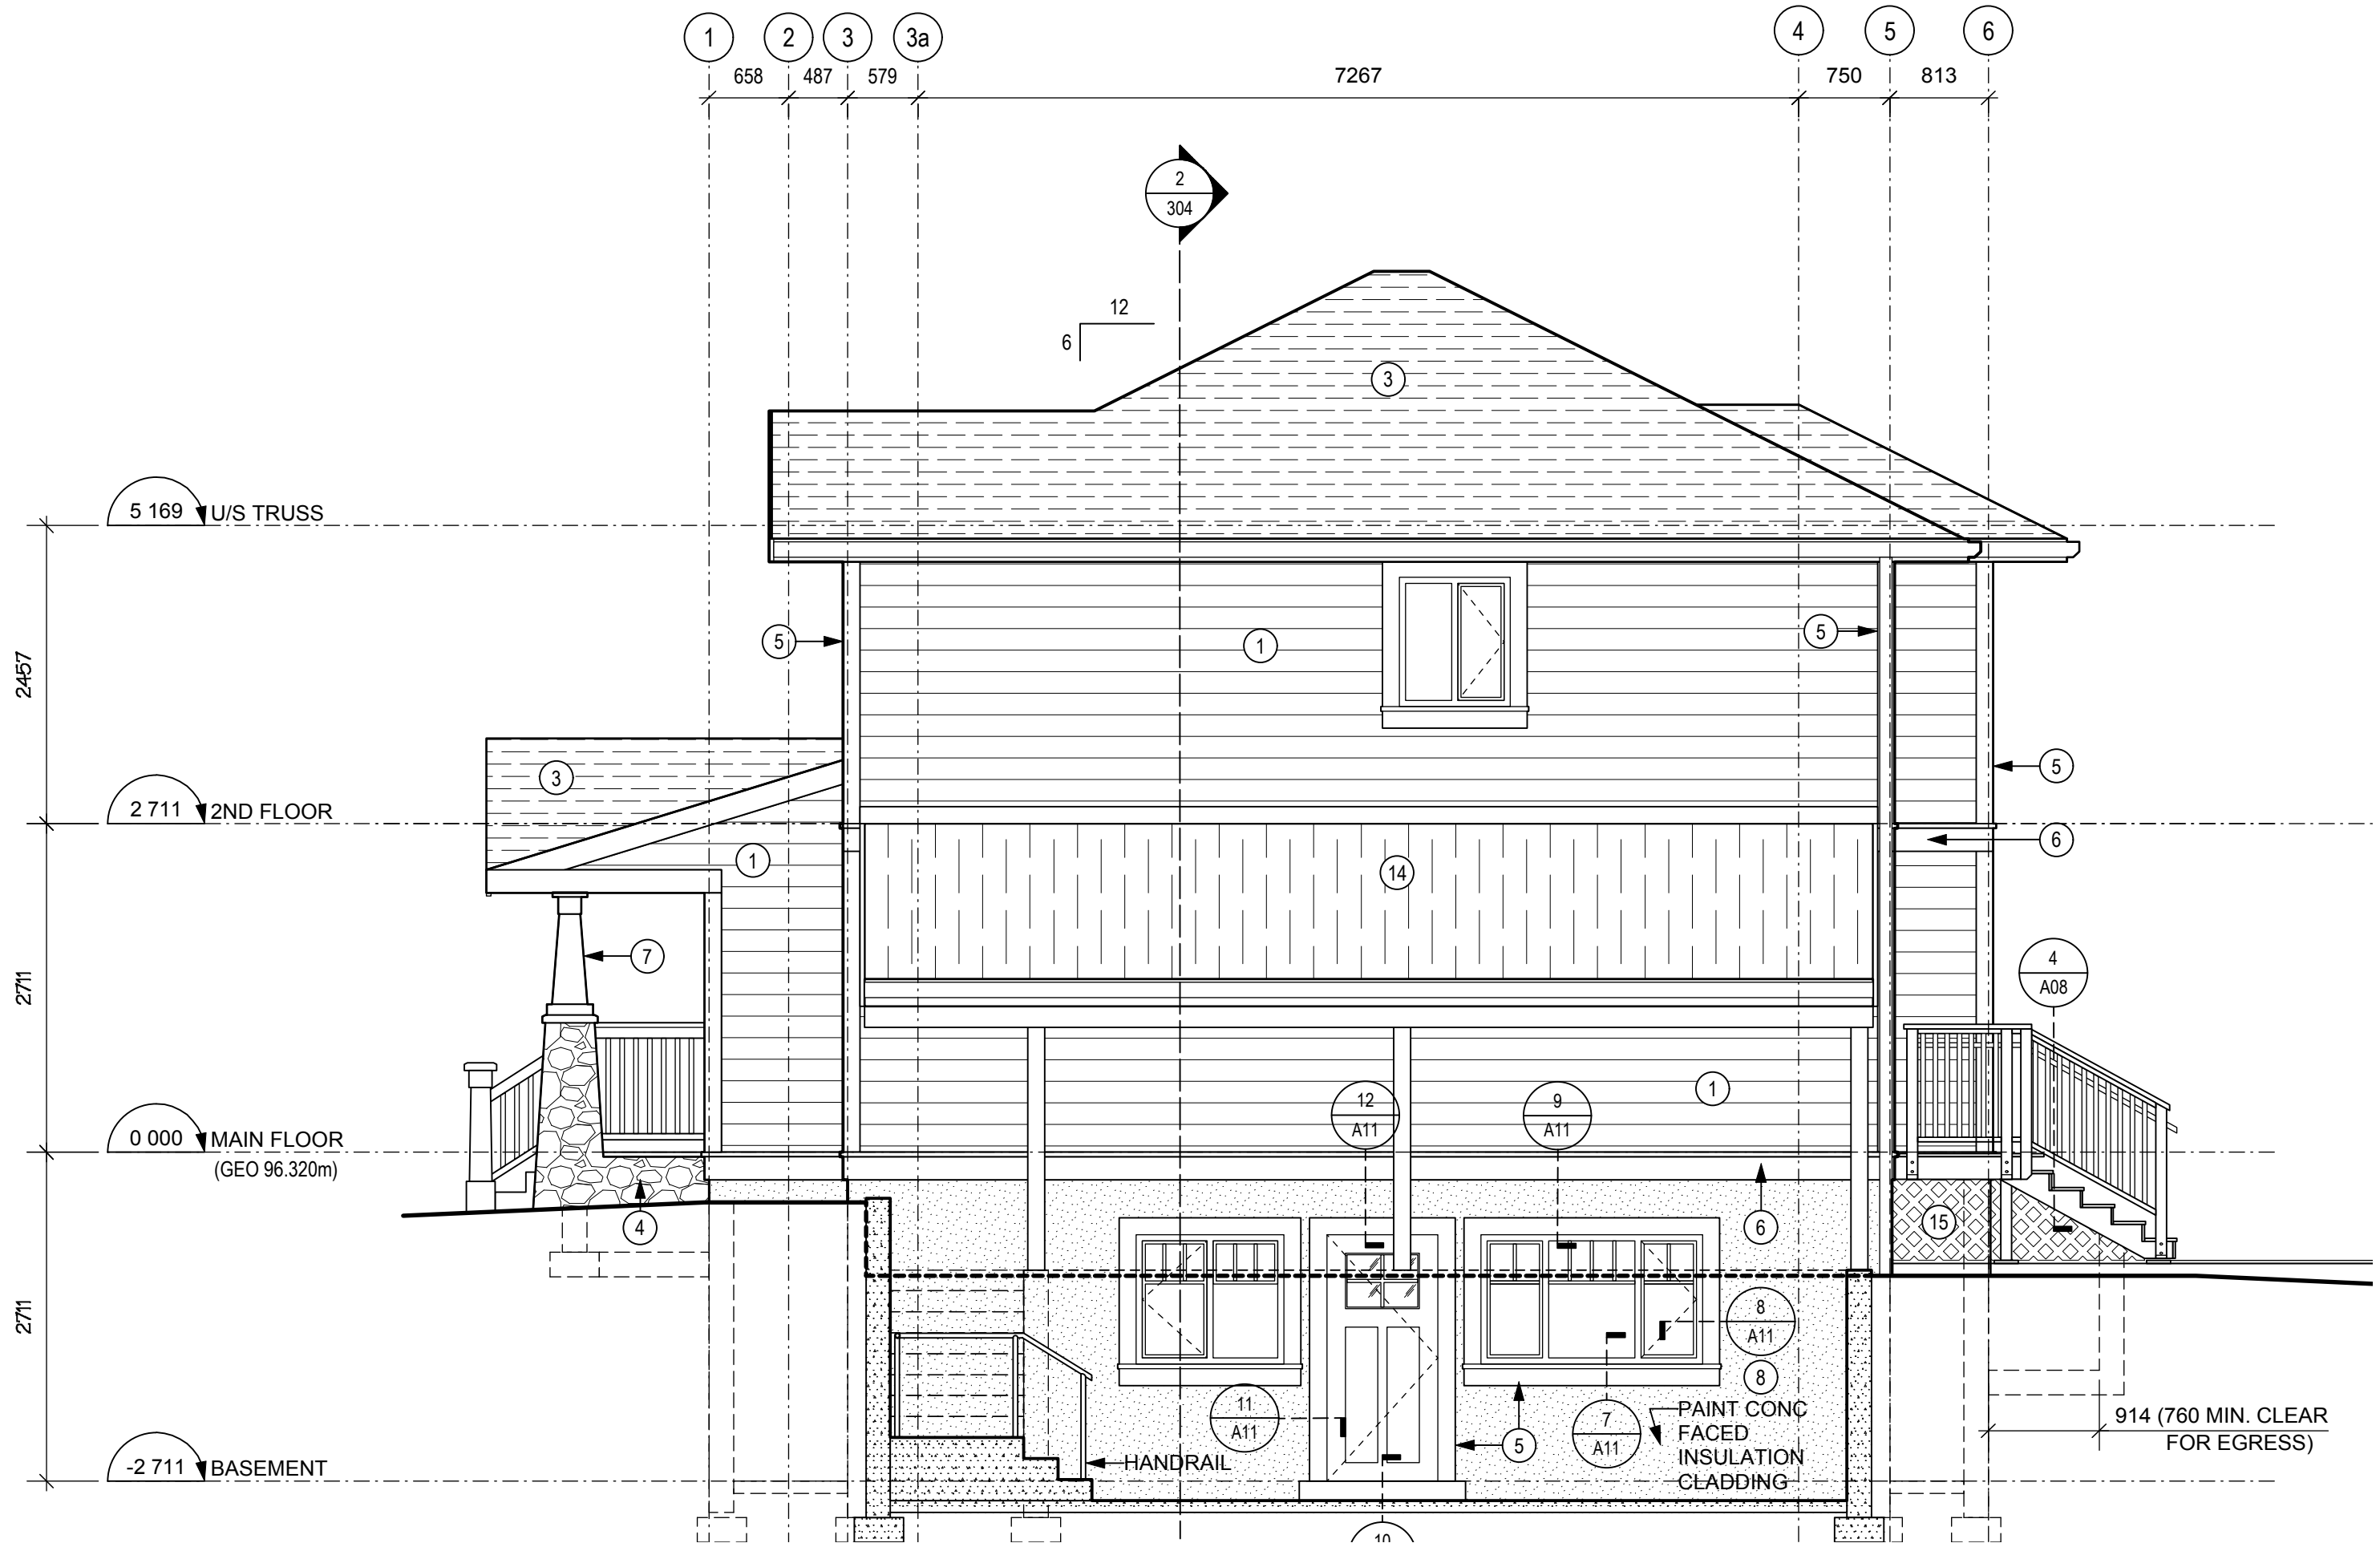

EAST ELEVATION

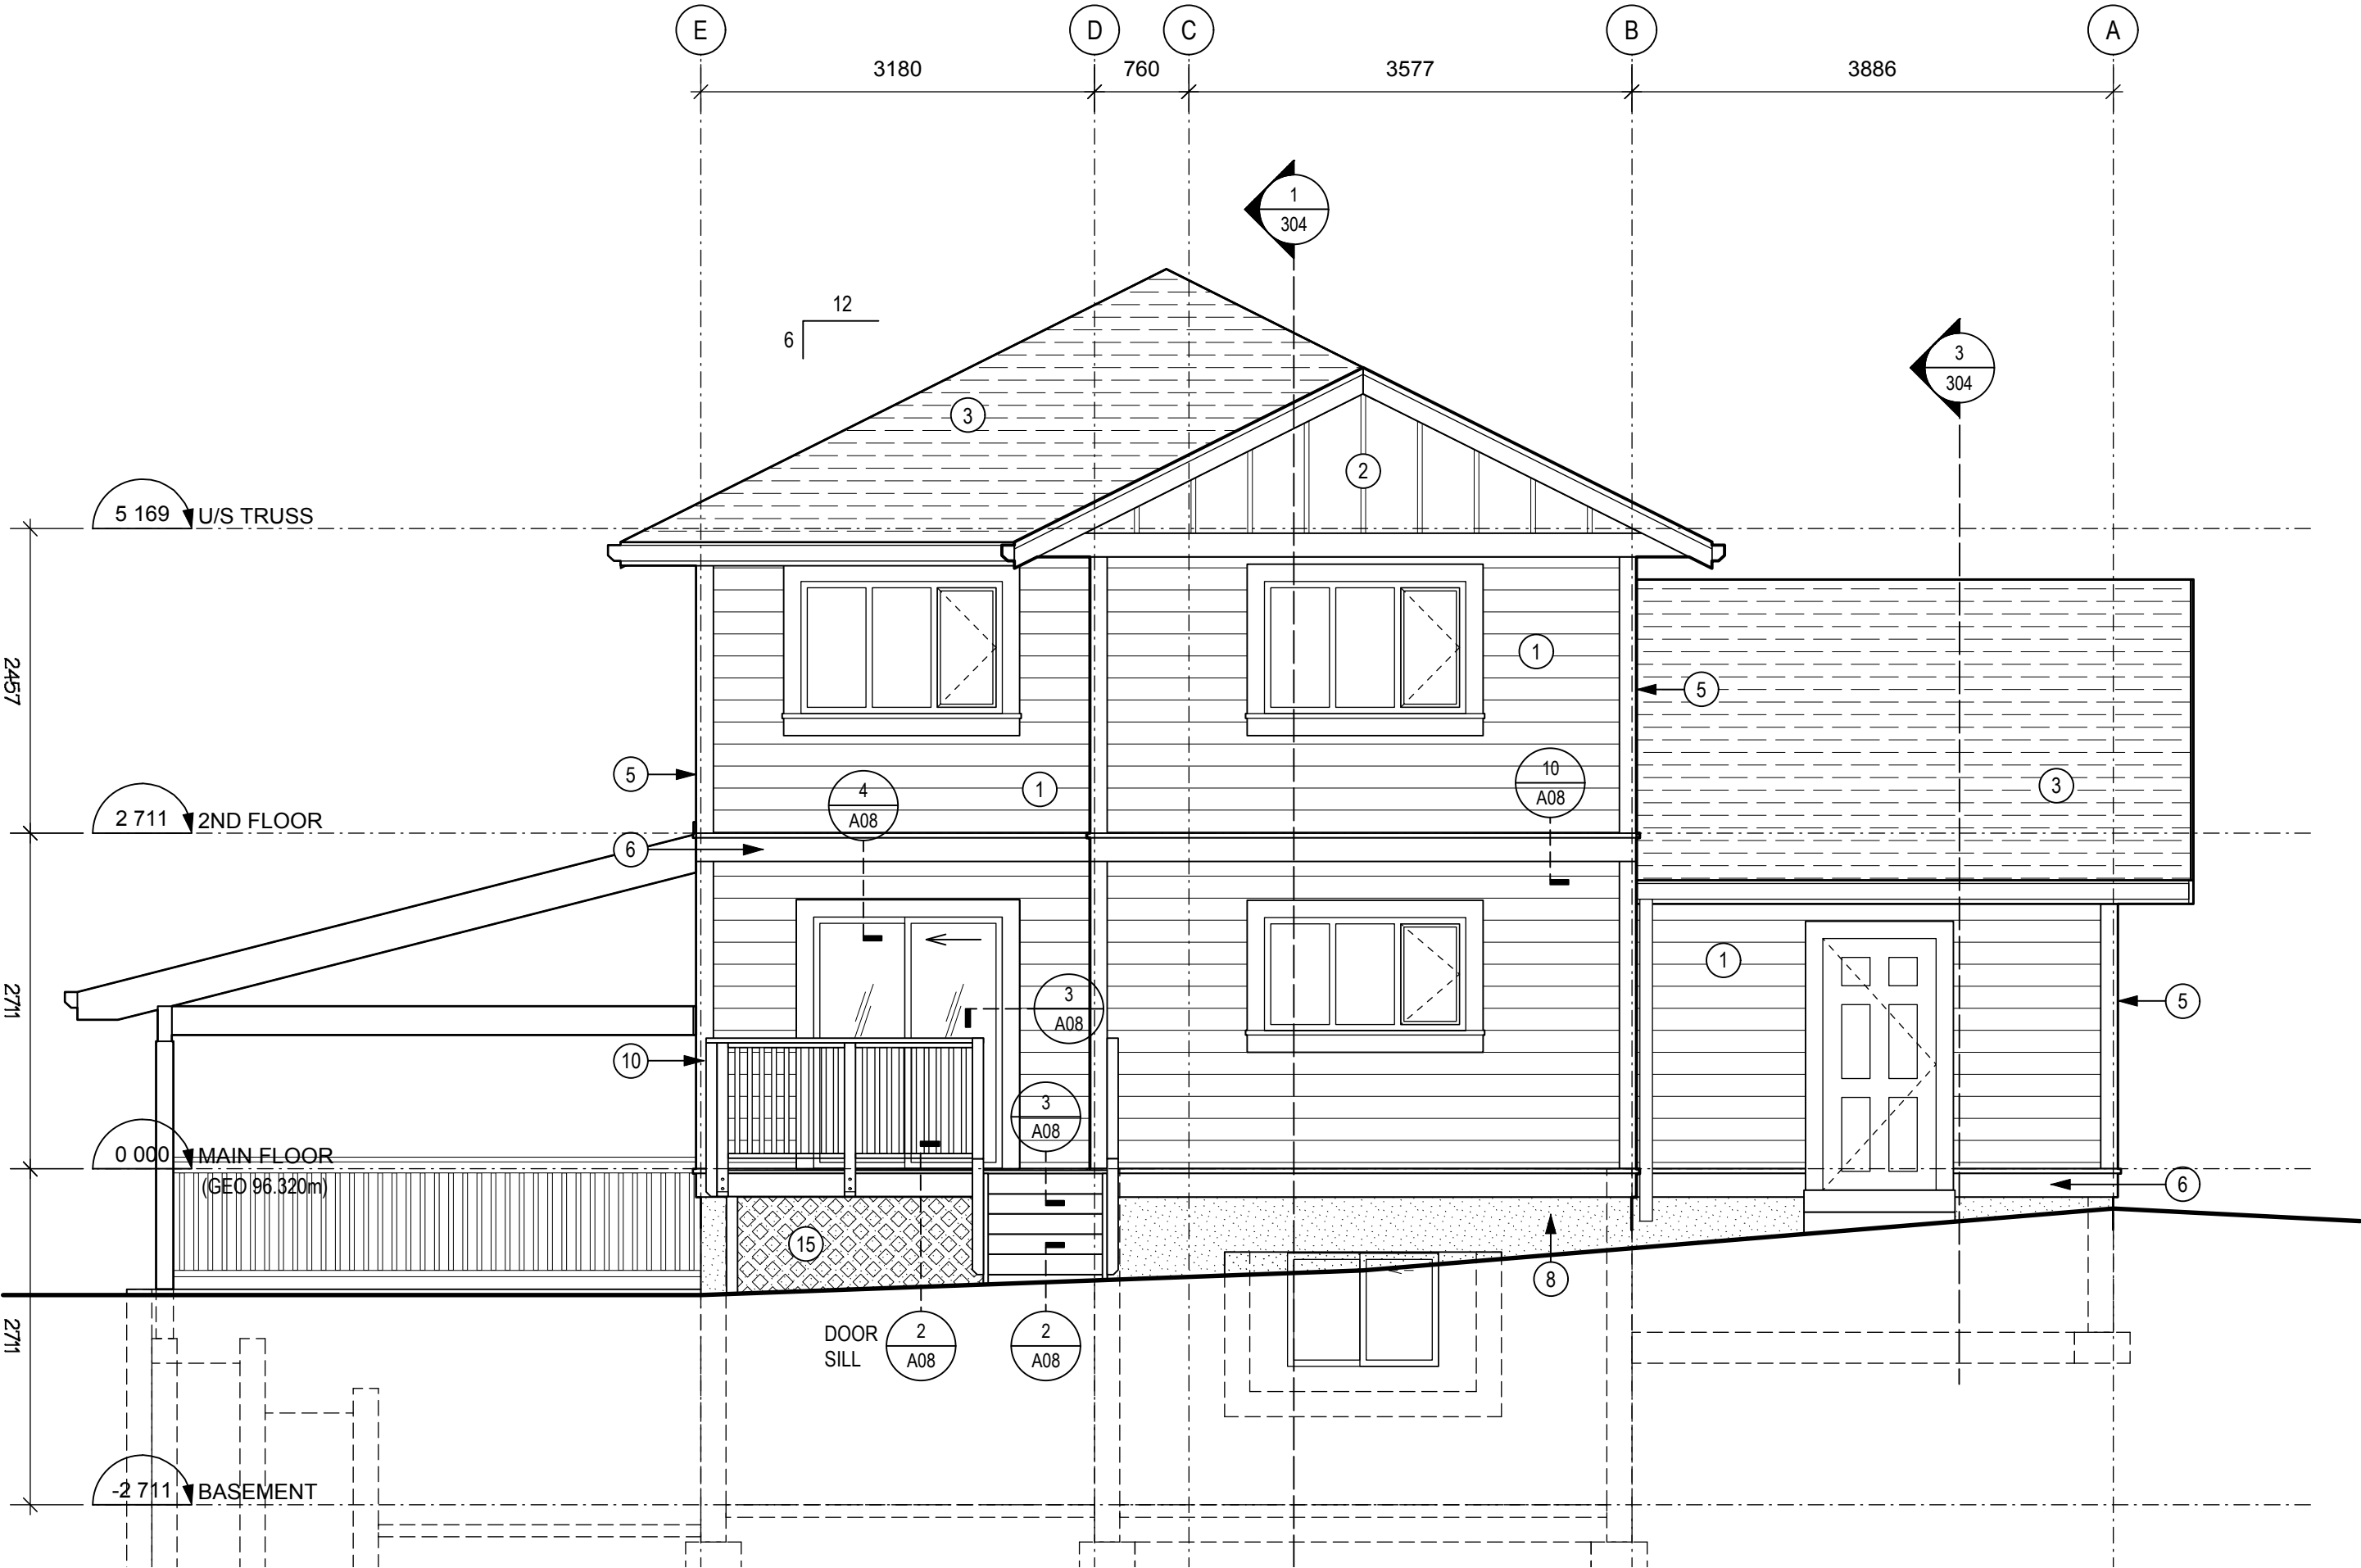


NORTH ELEVATION

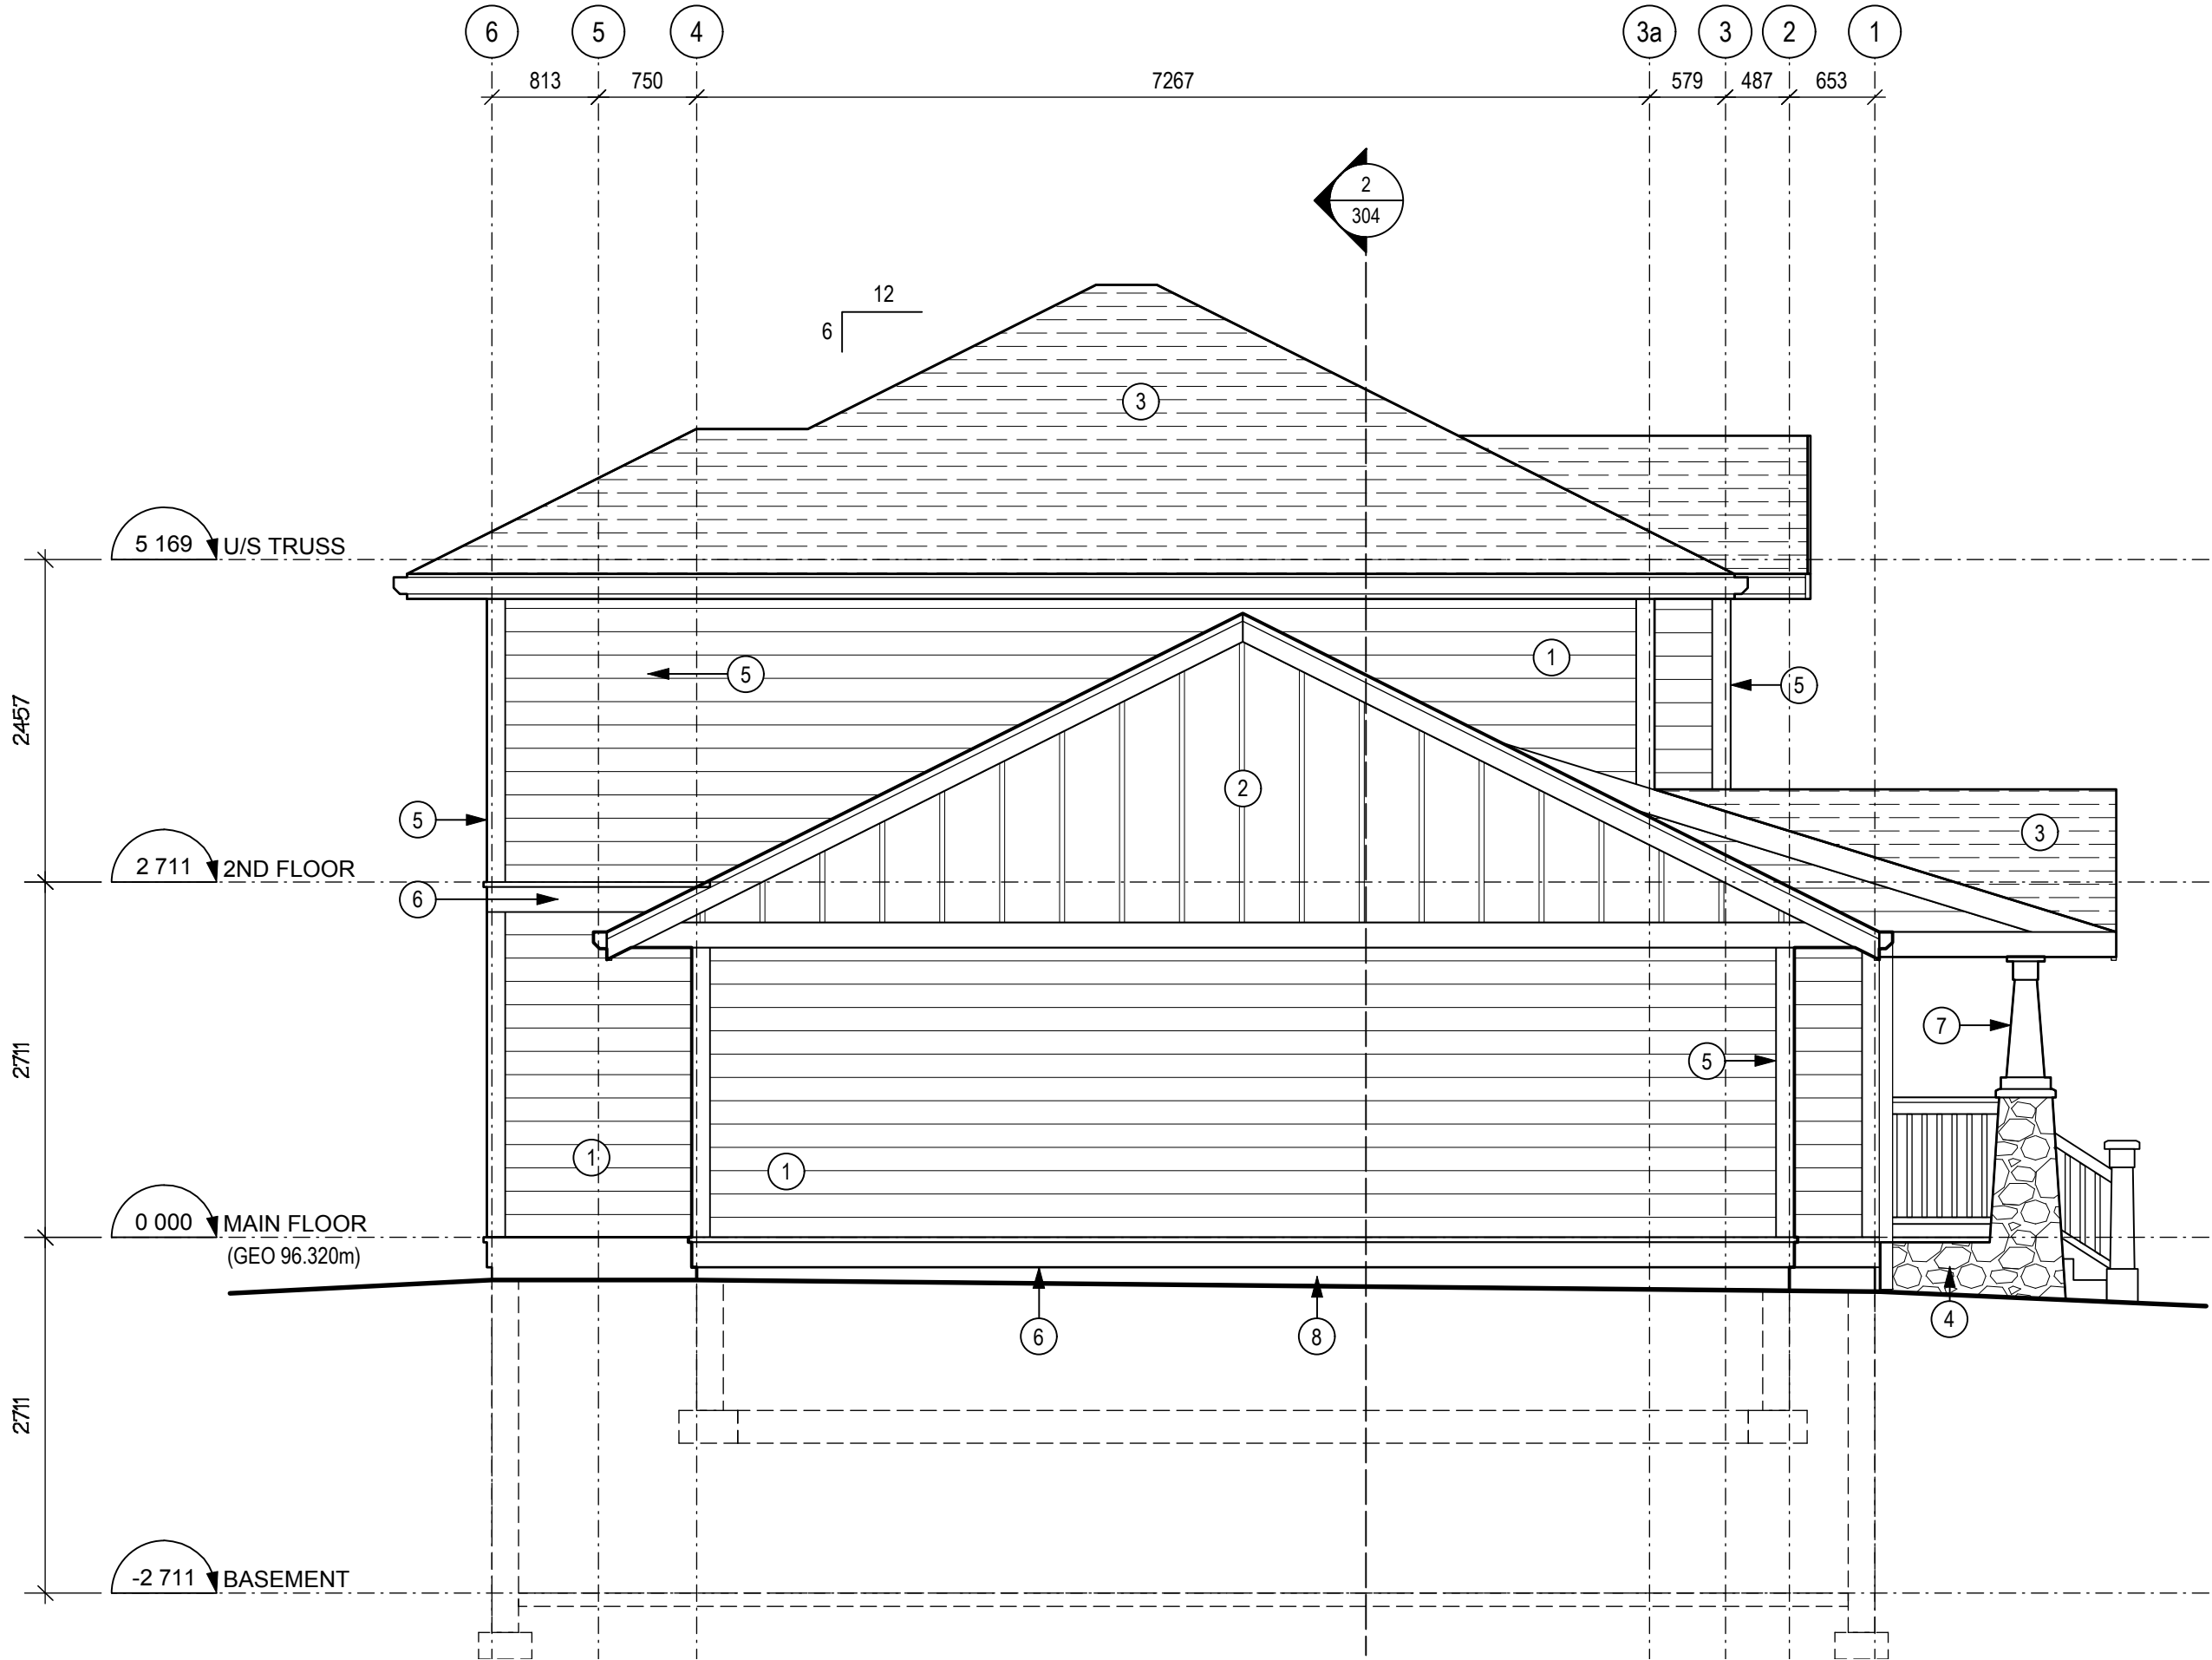

WEST ELEVATION

(15)

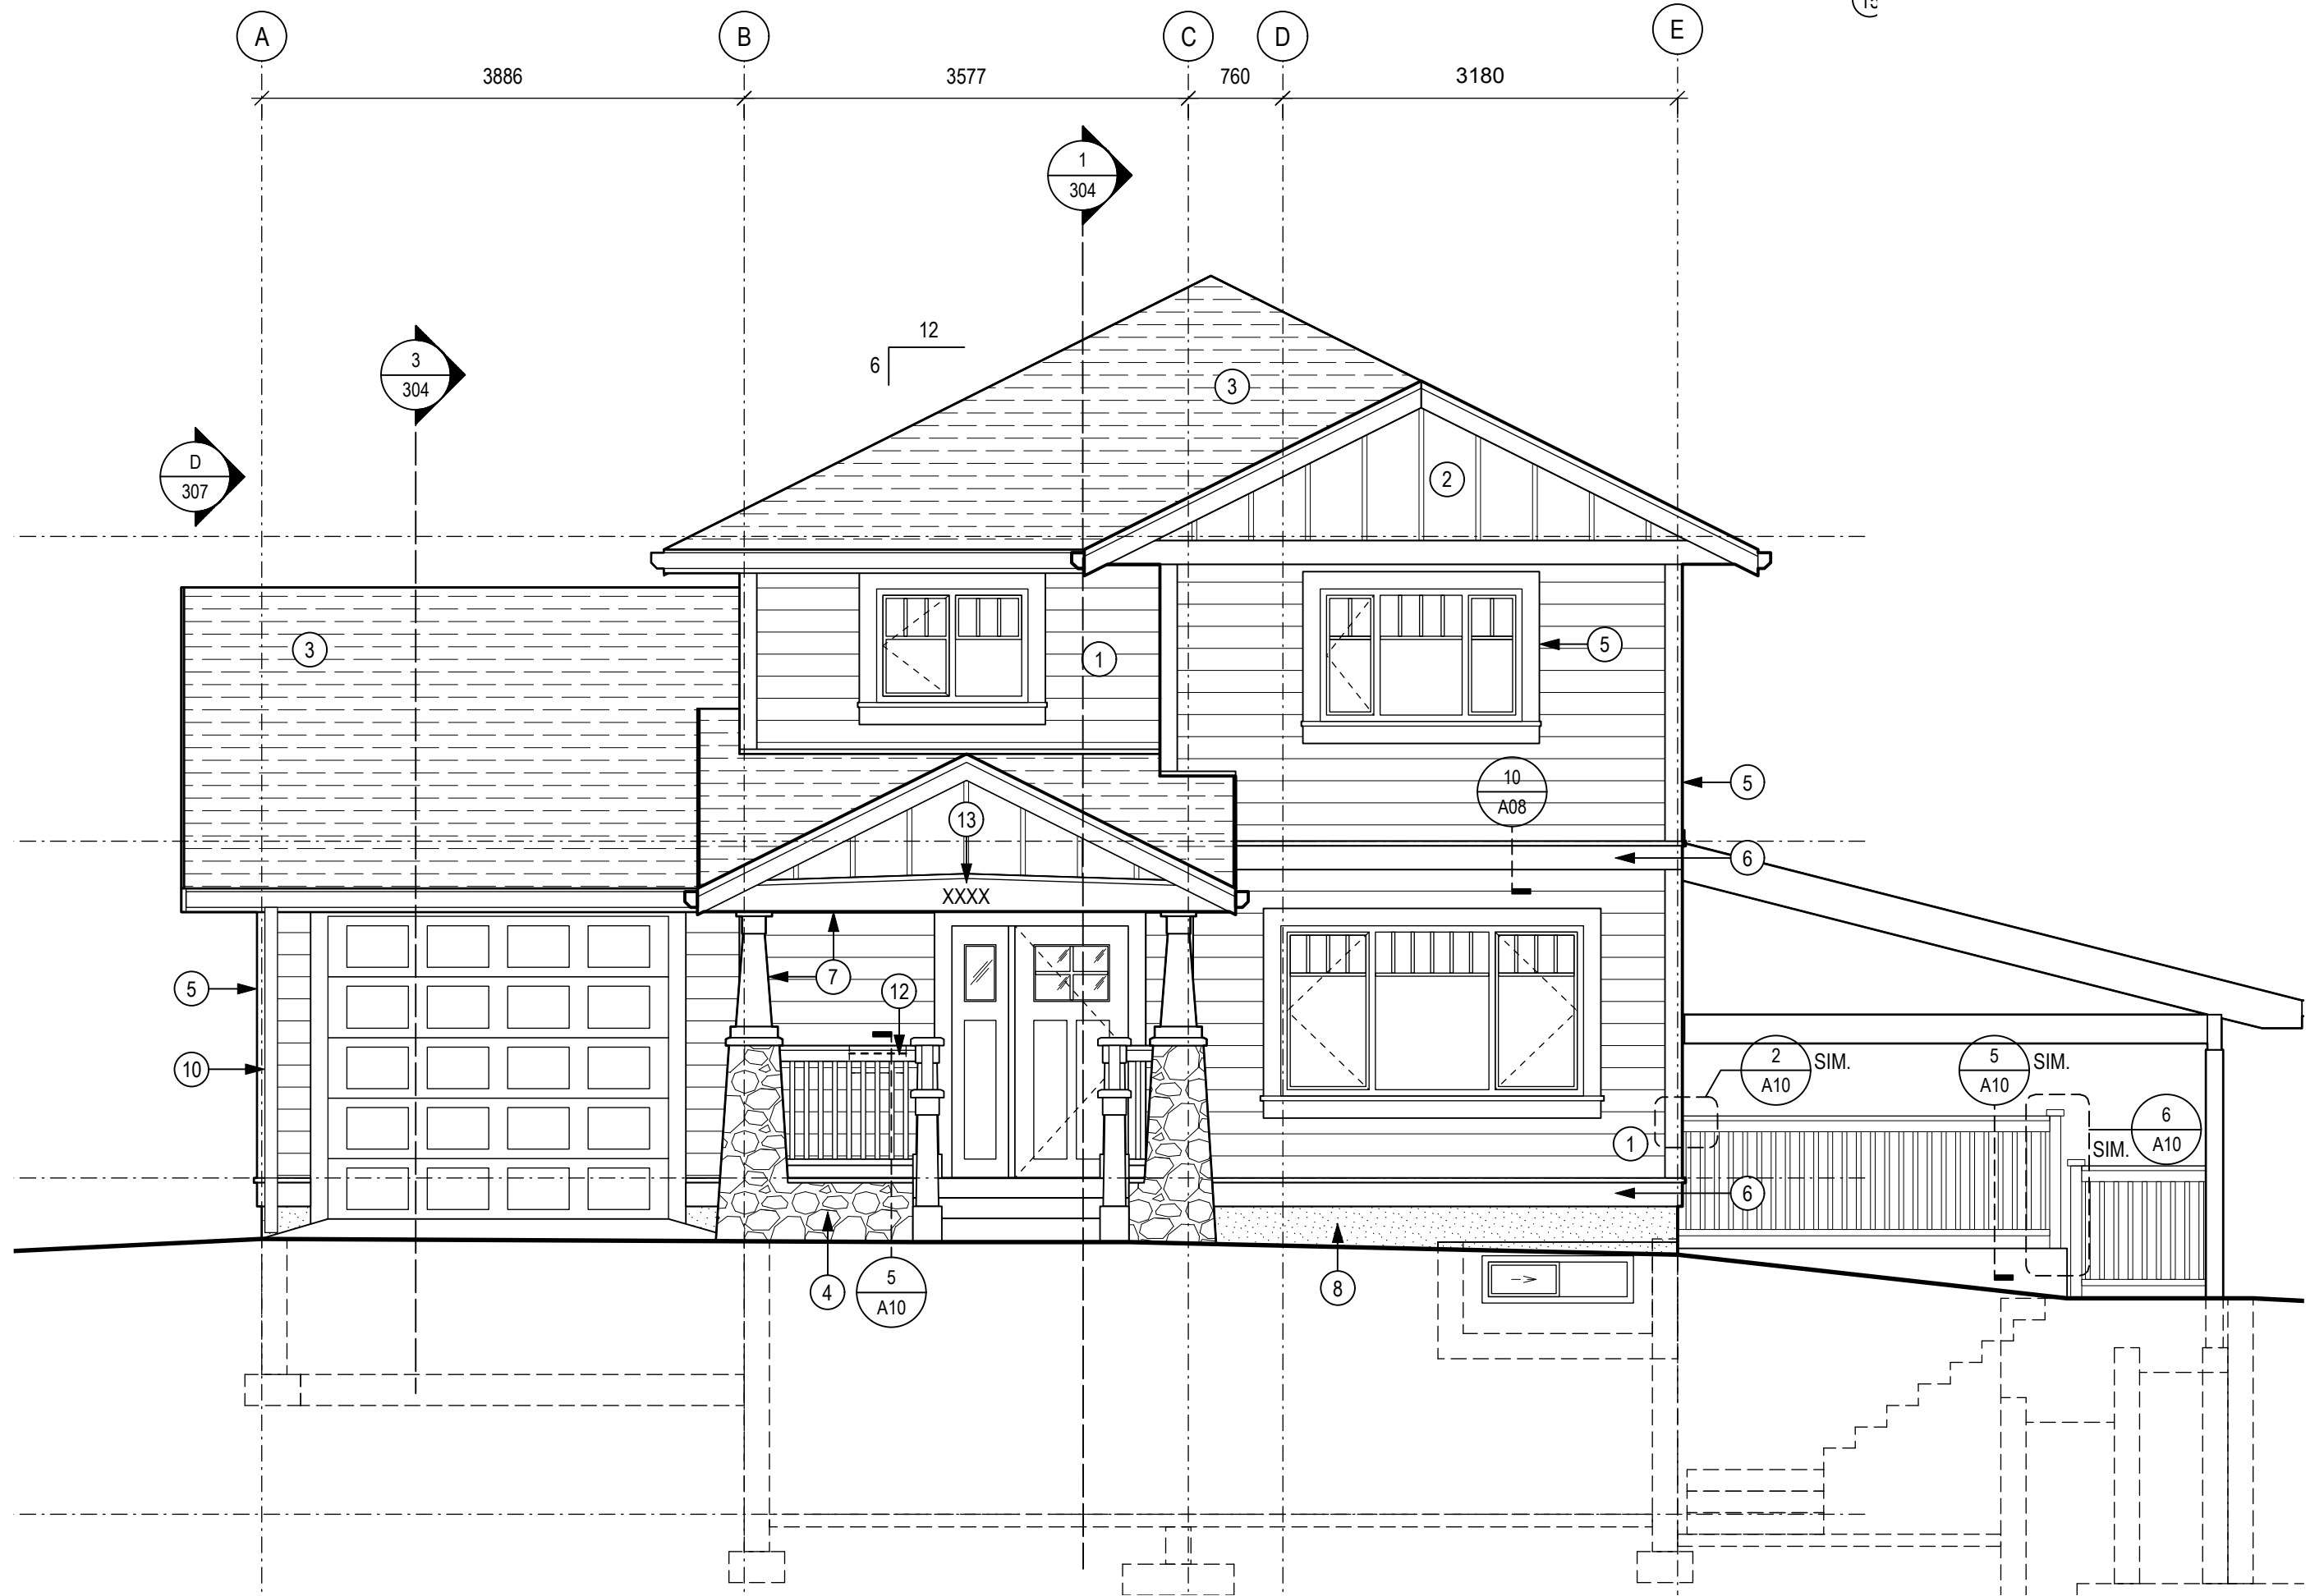

SECTION

