




E admin@accesspg.ca T 250.562.9345
787 Vancouver St., Prince George BC V2L 0E7
www.accesspg.ca

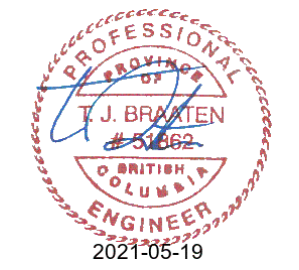

0	ISSUED FOR TENDER	21/05/18
Revision / Révision	Description /Description	Date /Date

Client/client
RCMP REAL PROPERTY UNIT

Project title/Titre du projet
1296 - 7th AVENUE, VALEMOUNT, B.C.

WATER CONTROL SCHEME

Consultant Signature Box Only


Designed by/Concept par
TANNER BRAATEN, P. ENG
Drawn by/Dessiné par
K.T / (2021-05-18)

PWGSC Project Manager/Administrateur de Projets TPSGC


PWGSC, Regional Manager, Architectural and Engineering Services/
Gestionnaire régionale, services d'architectural et de génie, TPSGC

Drawing title/Titre du dessin
**GENERAL ARRANGEMENT
& DETAILS**


Project No./No. du projet 20255	Sheet/ Feuille S01 OF	Revision no./ La Révision no. 0
---	------------------------------------	--

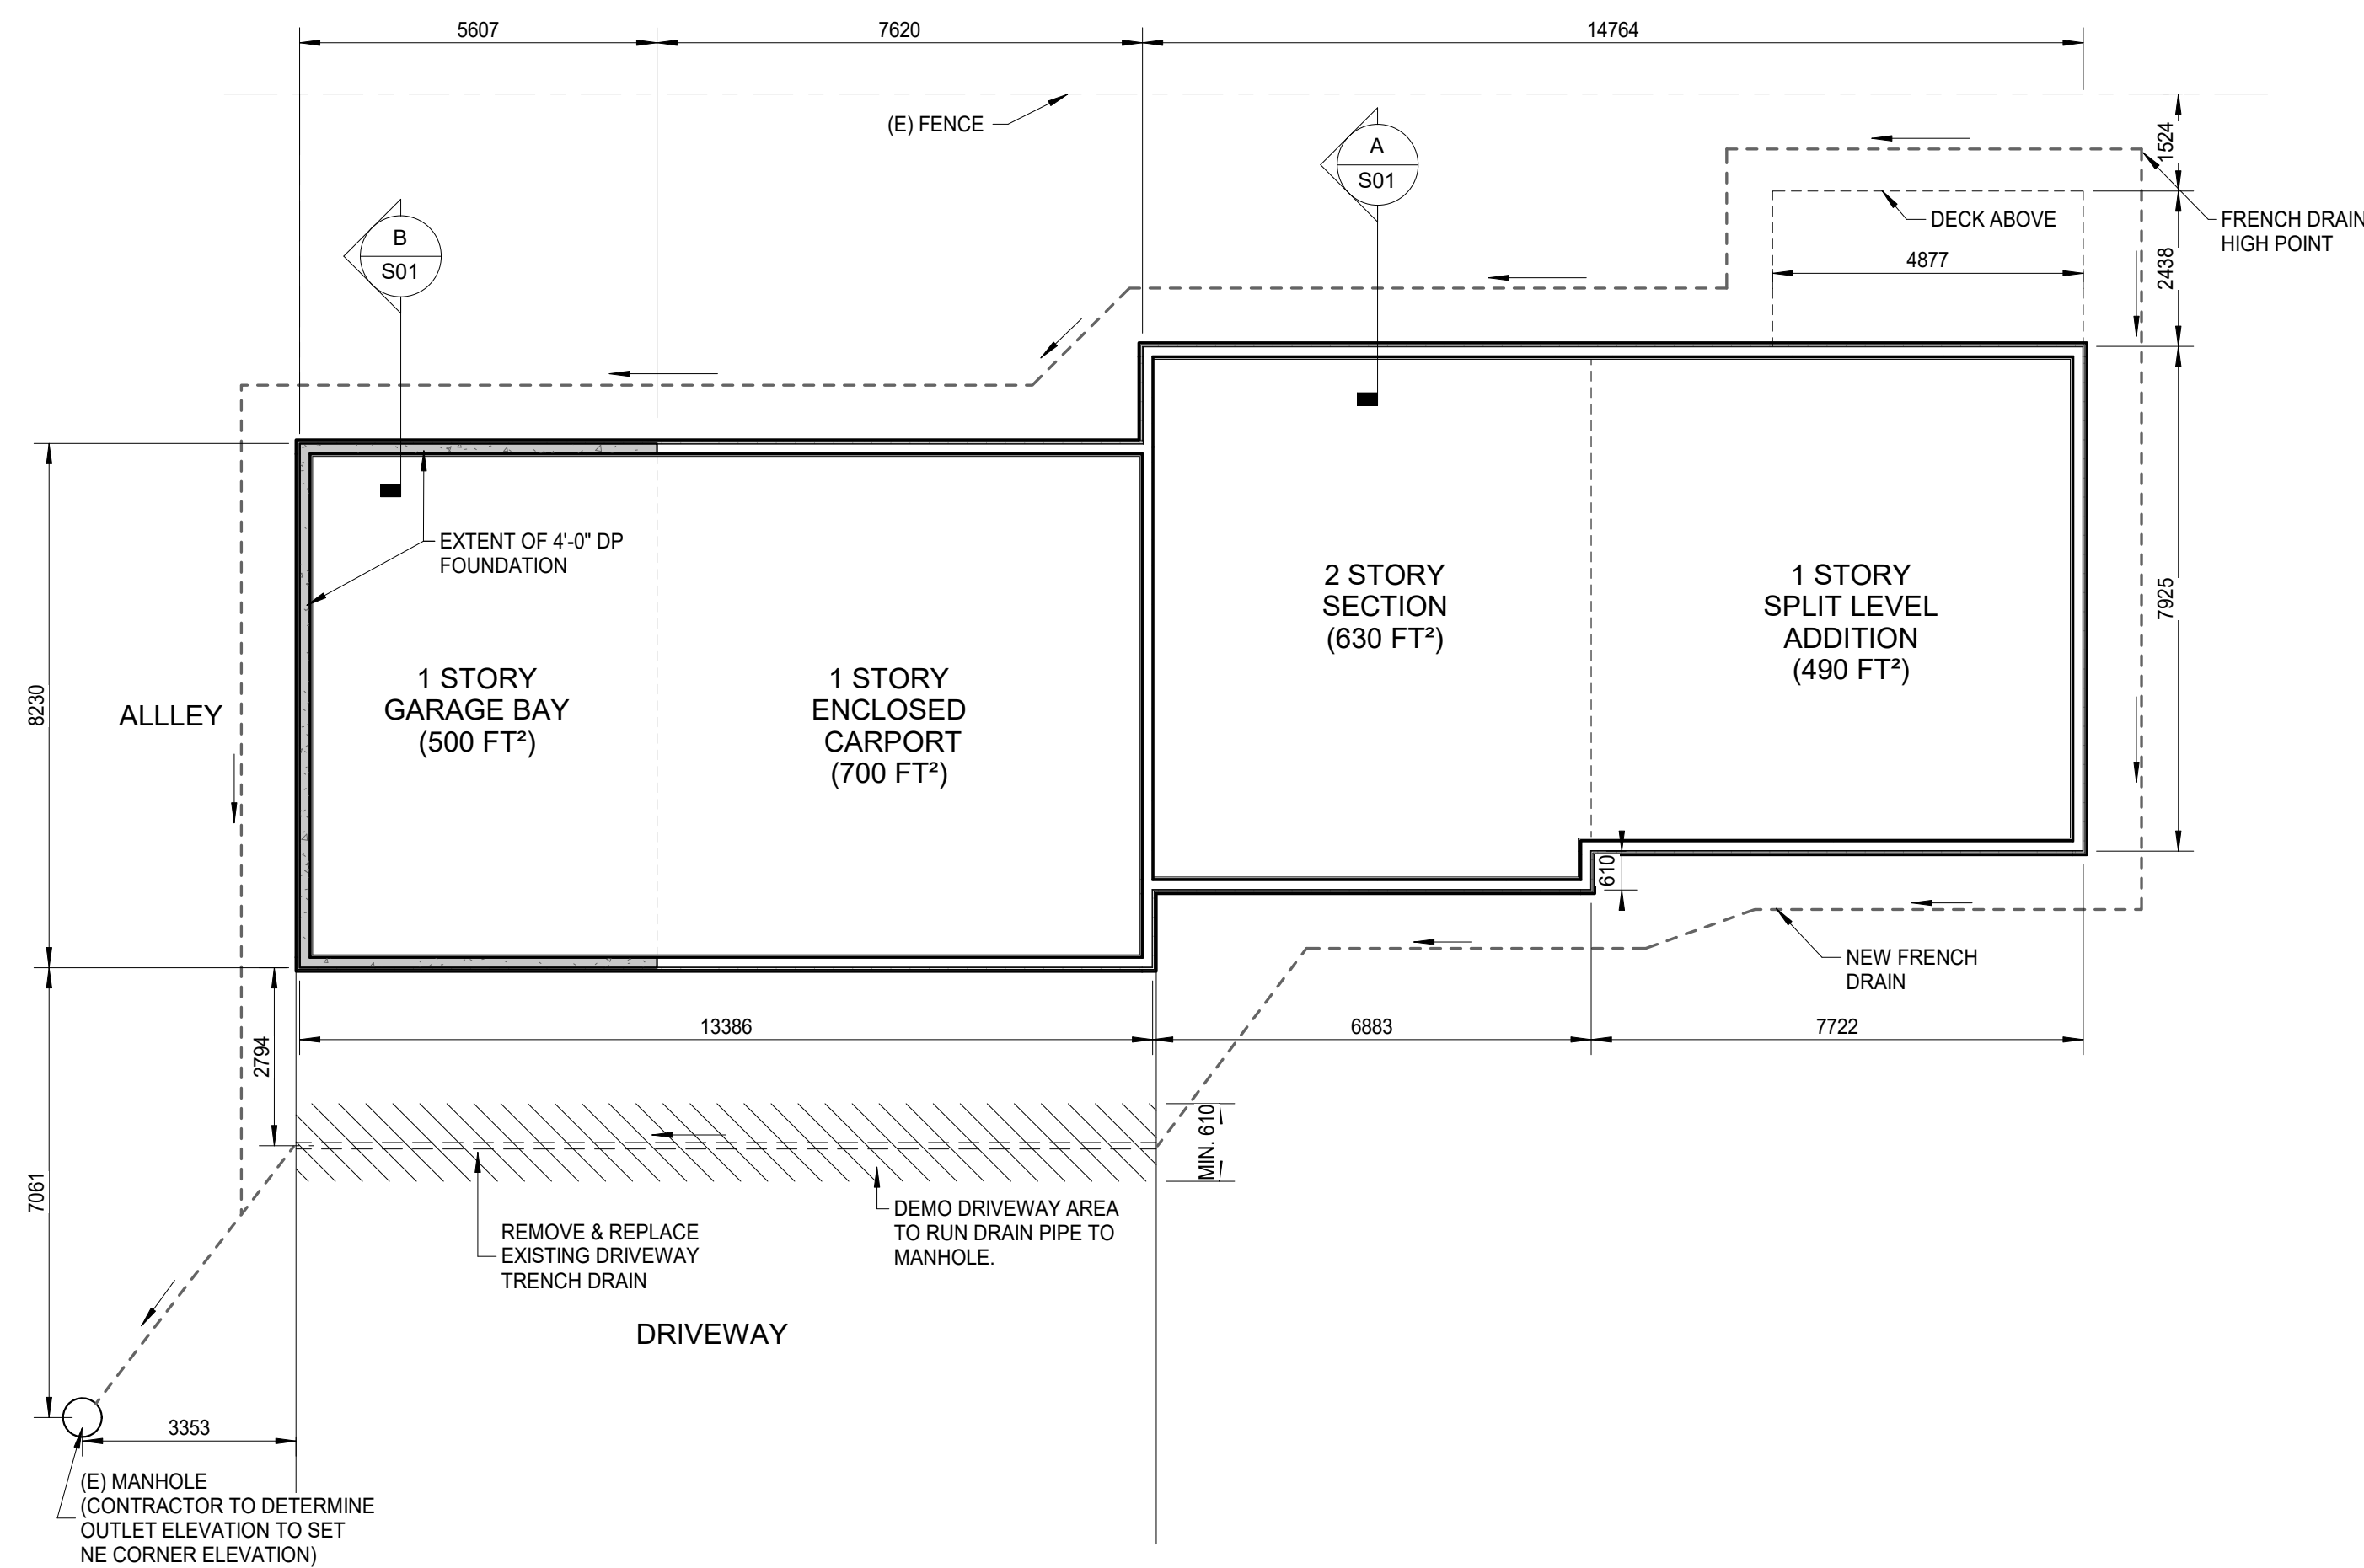


PLAN - GENERAL ARRANGEMENT
SCALE: 1 : 100

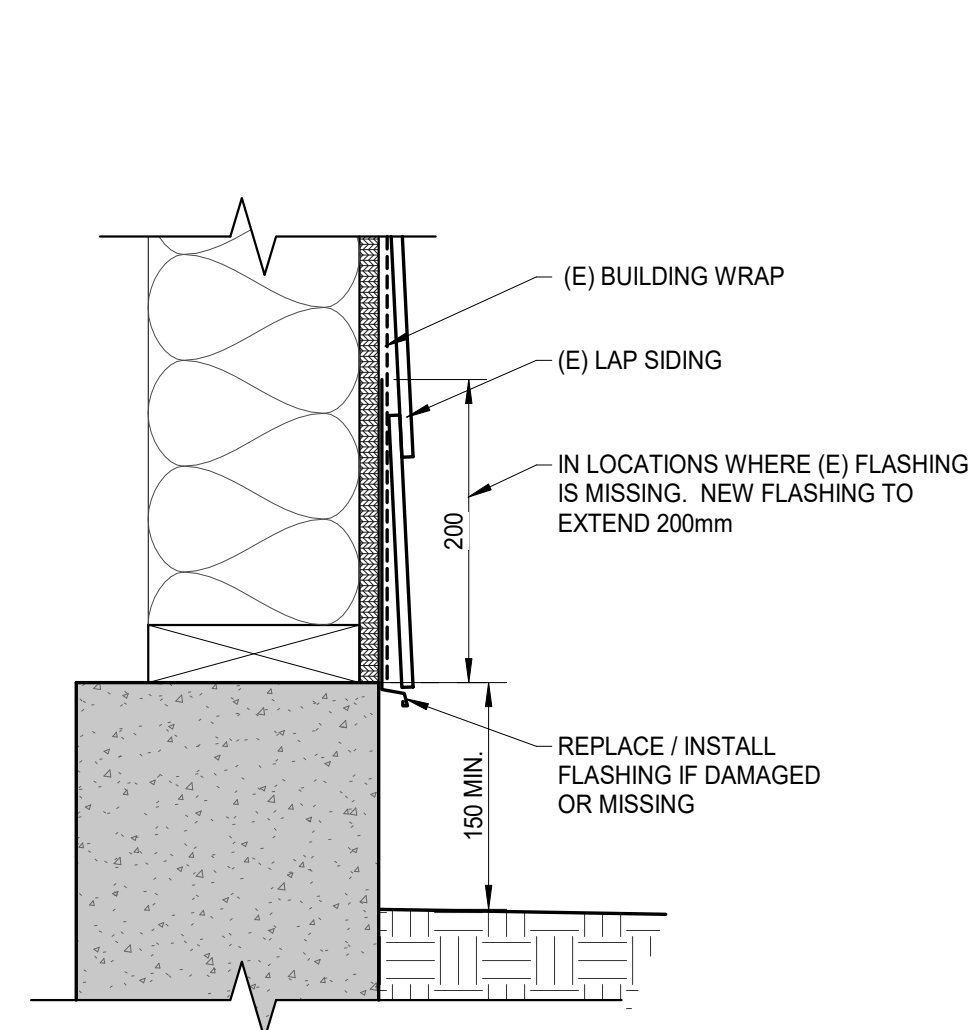


TYP. FLASHING DETAIL
SCALE: 1 : 5

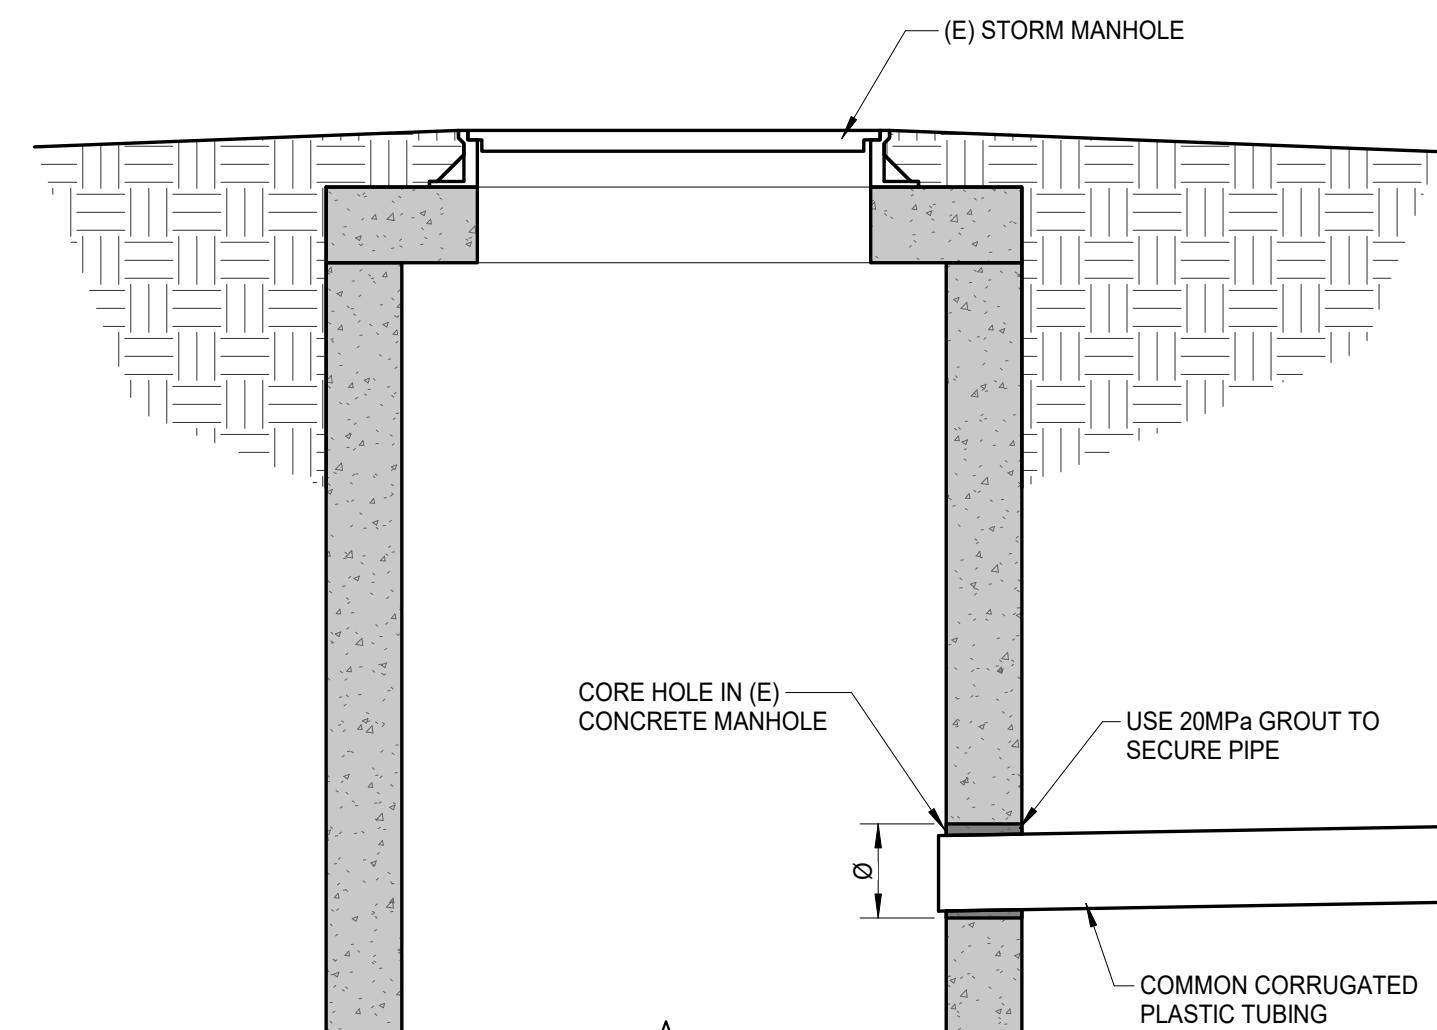


STORM TIE-IN
SCALE: 1 : 10

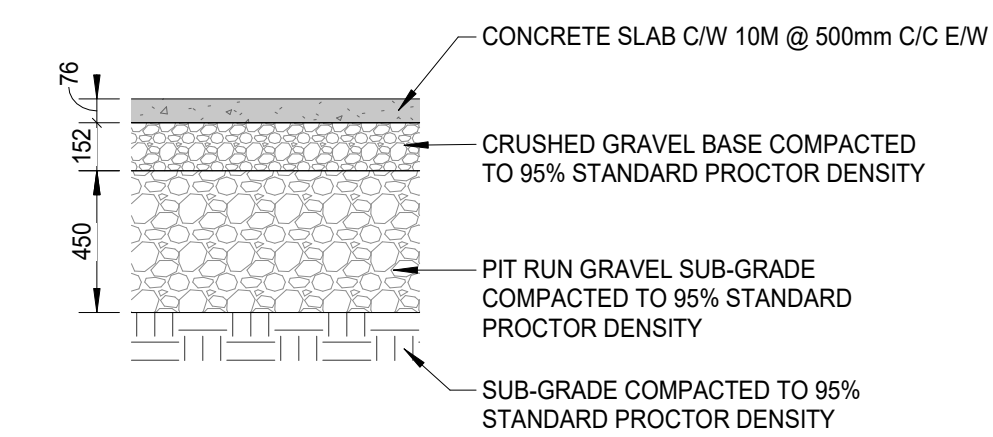


TYP. DRIVEWAY STRUCTURE

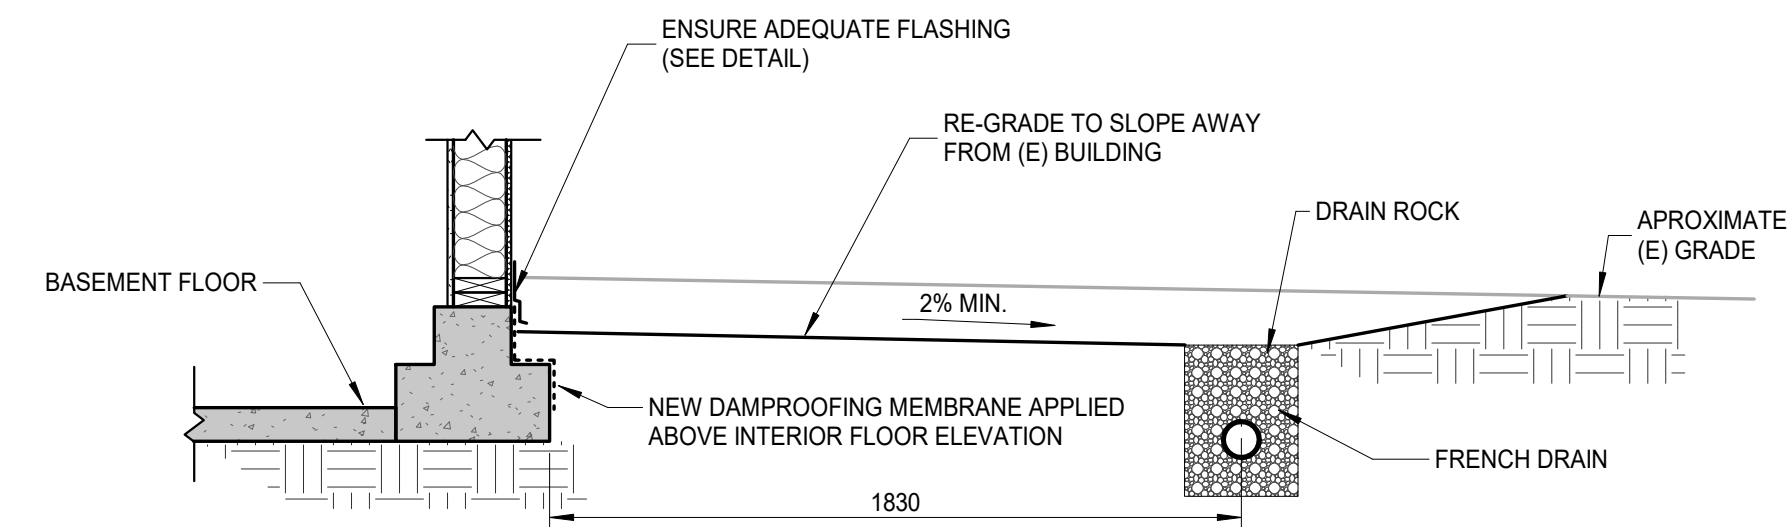

SECTION - PROPOSED EXTERIOR DRAINAGE
SCALE: 1 : 20

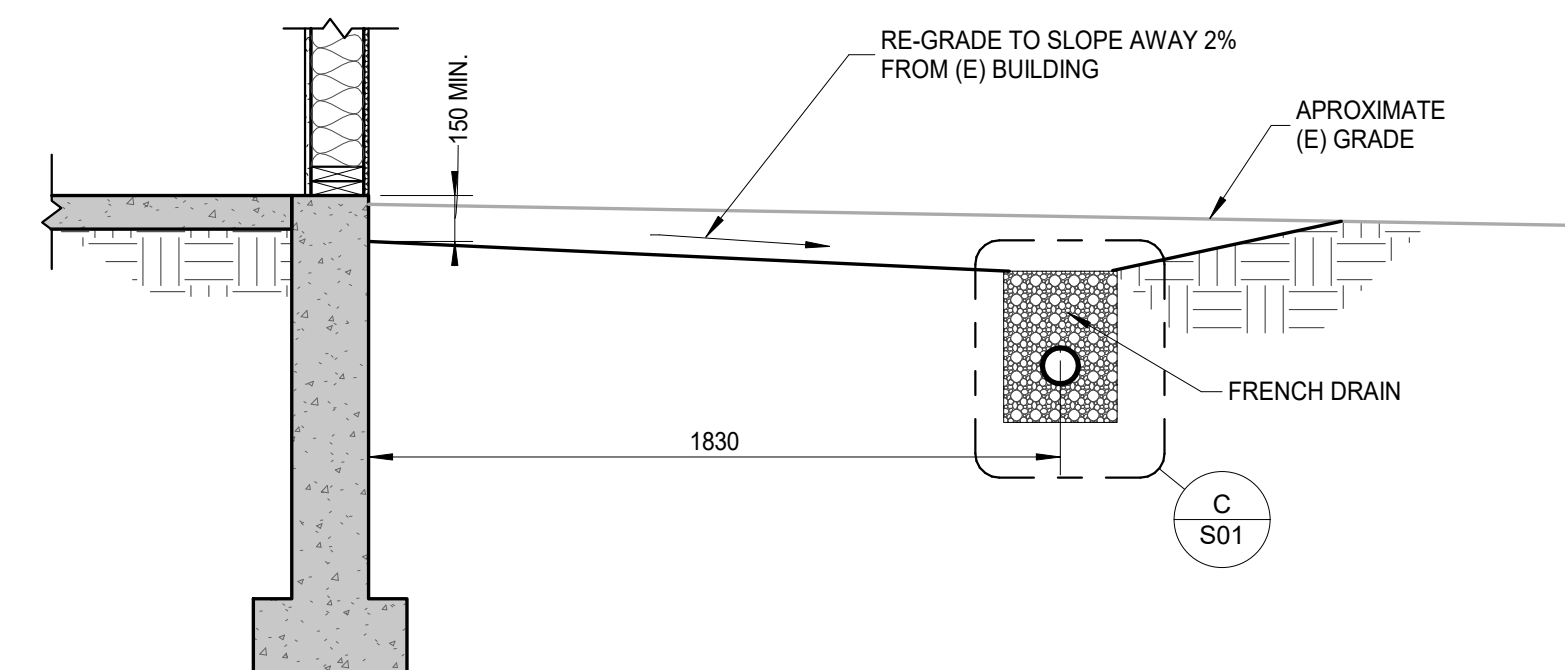

SECTION - PROPOSED FRENCH DRAIN
SCALE: 1 : 20

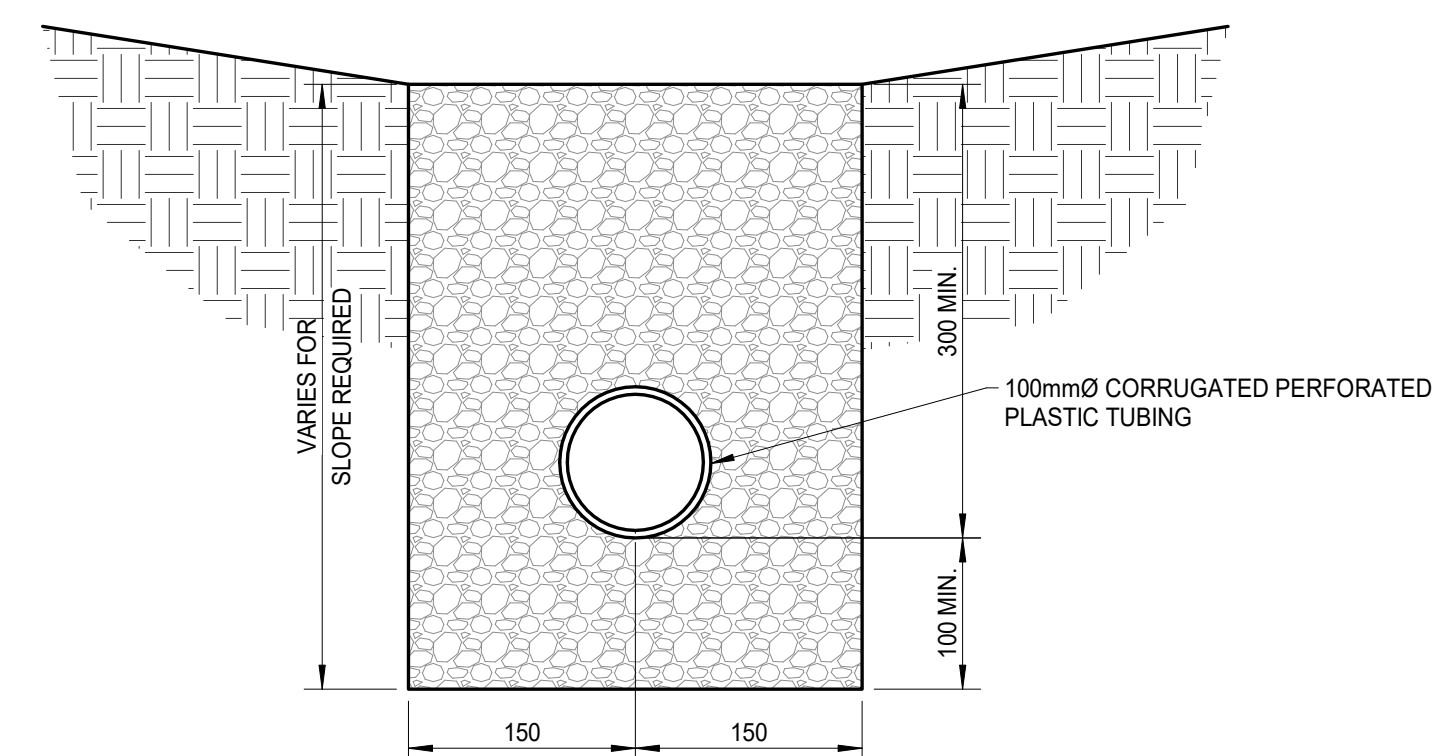

TYP. FRENCH DRAIN DETAIL
SCALE: 1 : 5