



RETURN BIDS TO:

RETOURNER LES SOUMISSIONS À:

Bid Receiving Public Works and Government
Services Canada/Réception des soumissions Travaux
publics et Services gouvernementaux Canada
800 Burrard Street, Room 219
800, rue Burrard, pièce 219
Vancouver
British Columbia
V6Z 0B9
Bid Fax: (604) 775-9381

**SOLICITATION AMENDMENT
MODIFICATION DE L'INVITATION**

The referenced document is hereby revised; unless otherwise
indicated, all other terms and conditions of the Solicitation
remain the same.

Ce document est par la présente révisé; sauf indication contraire,
les modalités de l'invitation demeurent les mêmes.

Comments - Commentaires

Vendor/Firm Name and Address
Raison sociale et adresse du
fournisseur/de l'entrepreneur

Issuing Office - Bureau de distribution
Public Works and Government Services Canada - Pacific
Region
800 Burrard Street, Room 219
800, rue Burrard, pièce 219
Vancouver
British C
V6Z 0B9

Title - Sujet New Residence Nouvelle résidence	
Solicitation No. - N° de l'invitation EZ899-220930/A	Amendment No. - N° modif. 003
Client Reference No. - N° de référence du client	Date 2021-09-03
GETS Reference No. - N° de référence de SEAG PW-SPWY-031-9034	
File No. - N° de dossier PWY-1-44072 (031)	CCC No./N° CCC - FMS No./N° VME
Solicitation Closes - L'invitation prend fin at - à 02:00 PM Pacific Daylight Saving Time PDT on - le 2021-09-09 Heure Avancée du Pacifique HAP	
F.O.B. - F.A.B. Plant-Usine: <input type="checkbox"/> Destination: <input checked="" type="checkbox"/> Other-Autre: <input type="checkbox"/>	
Address Enquiries to: - Adresser toutes questions à: Leung, Janie	Buyer Id - Id de l'acheteur pwy031
Telephone No. - N° de téléphone (778) 919-3273 ()	FAX No. - N° de FAX () -
Destination - of Goods, Services, and Construction: Destination - des biens, services et construction: RCMP – New Residence – New Aiyansh, BC	

Instructions: See Herein

Instructions: Voir aux présentes

Delivery Required - Livraison exigée	Delivery Offered - Livraison proposée
Vendor/Firm Name and Address Raison sociale et adresse du fournisseur/de l'entrepreneur	
Telephone No. - N° de téléphone Facsimile No. - N° de télécopieur	
Name and title of person authorized to sign on behalf of Vendor/Firm (type or print) Nom et titre de la personne autorisée à signer au nom du fournisseur/ de l'entrepreneur (taper ou écrire en caractères d'imprimerie)	
Signature	Date

Solicitation No. - N° de l'invitation
EZ899-220930/A

Amd. No. - N° de la modif.
003

Buyer ID - Id de l'acheteur
PWY031

Client Ref. No. - N° de réf. du client

File No. - N° du dossier
PWY-1-44072

CCC No./N° CCC - FMS No./N° VME

This Amendment 003 is raised:

- to issue Addendum #3 (see herein).

All other terms and conditions remain unchanged.

***The following changes in the Tender Documents are effective IMMEDIATELY.
This addendum will form part of the Contract Documents***

Amend/revise the Standard Contract Documents as follows:

1. QUESTIONS AND CLARIFICATIONS

Questions from bidders and responses as follows:

1. Question: Concrete driveways instead of spec'd asphalt driveways.

- Weather permitting activity not reasonable in proposed season.
- Springtime activity of asphalt contractor starts with largest projects and works down throughout summer.
- Cost of asphalt contractor to service remote area

Response: No concrete will not be permitted. Please provide asphalt as indicated in the contract documents

2. Question: Will special security clearance be required to work onsite?

Response: No security clearances required

3. Question: Vague instructions for number of trees to be replaced. Subject to client representative interpretation is un reasonable to account for.

Response: To clarify the information provided, tenderers shall assume removal of a total of 52 trees including 13 trees with a trunk diameter between 300-400 mm and 39 trees with a trunk diameter between 200-300 mm.

4. Question: To utilise new and existing storm line for dewatering procedure as required.

Response: Discharge to the existing and new storm lines is permitted provided that it is in compliance with the Contract Documents. Proponents' attention is drawn to Clause 1.5 in Specification Section 01 35 43.

5. Question: Stockpile material in grass area (West) of work site.?

- Lack of room on building site to stockpile materials required for construction, will save time and resources if materials can be stored on site.
- We will restore area back to original conditions after materials has been used.

Response: The contractor is permitted to use the area within the lot area of new construction. If additional space is require, the departmental representative will allocate an additional site area within reasonable proximity to the building site. The stored material should be fenced and under lock all the times. Contractor to use all occupational and health and safety measures to keep the material stored in a proper way

Job No. R.112456.001
New Residence
New Aiyansh, B.C.

Addendum 03
2021-09-02

2. ATTACHMENTS

1. Structural Addendum S-01

End of Addendum 03



ADDENDUM

Project:	New Residence, New Aiyansh, BC	Addendum No.:	S-01
Project No.:	211-02781-00	Date:	2021-September-02
Distribution:	PSPC, Number Ten		

GENERAL

This Addendum forms part of the Contract Documents for New Residence, New Aiyansh, BC and amends the original drawings and Specifications. The following revisions supersede the information contained in the original drawings and Specifications issued to the extent referenced and shall become part thereof. No adjustment to the Contract Price will be considered or allowed due to the Contractor or to any sub-contractor or supplier not being familiar with this Addendum.


- 1 Refer to attached drawings S-2.01-A and S-4.02-A for wood-framed deck details.

End of Addendum

Suite 301, 3600 Uptown Boulevard
Victoria, BC, Canada V8Z 0B9

T: F +1 250 386-2844
www.wsp.com

v:\projects\secured\211-02781-00 rcmp employee housing new aiyansh\14.0 tech_prof services\14.50_struct\2_dwgs\7_issued\2021.09.02_ift addendum\211-02781-00_add_20210902_ift_add_s01.docx

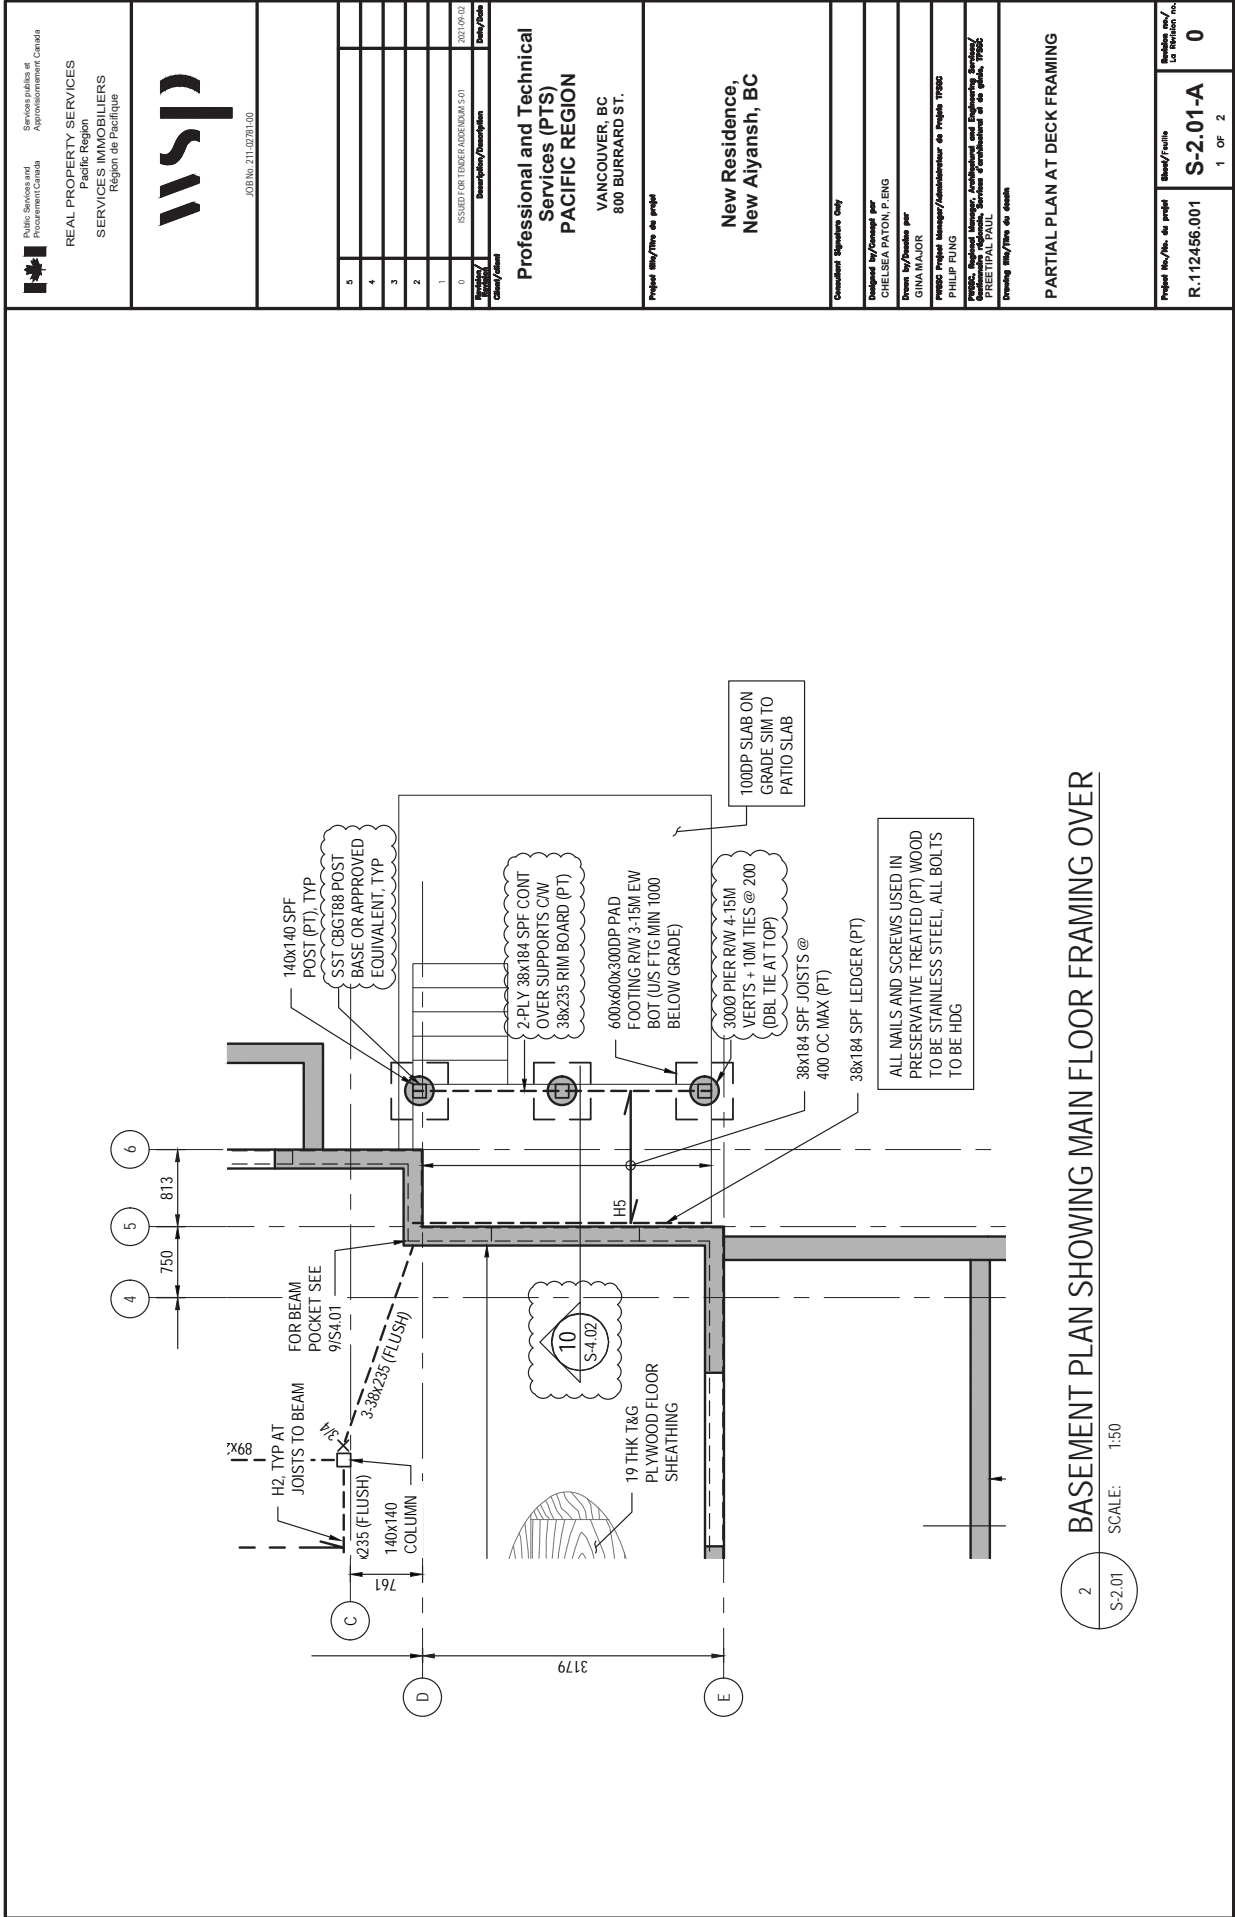

2 BASEMENT PLAN SHOWING MAIN FLOOR FRAMING OVER
S-2.01 SCALE: 1:50

