


TAPER PLAN - WA 05

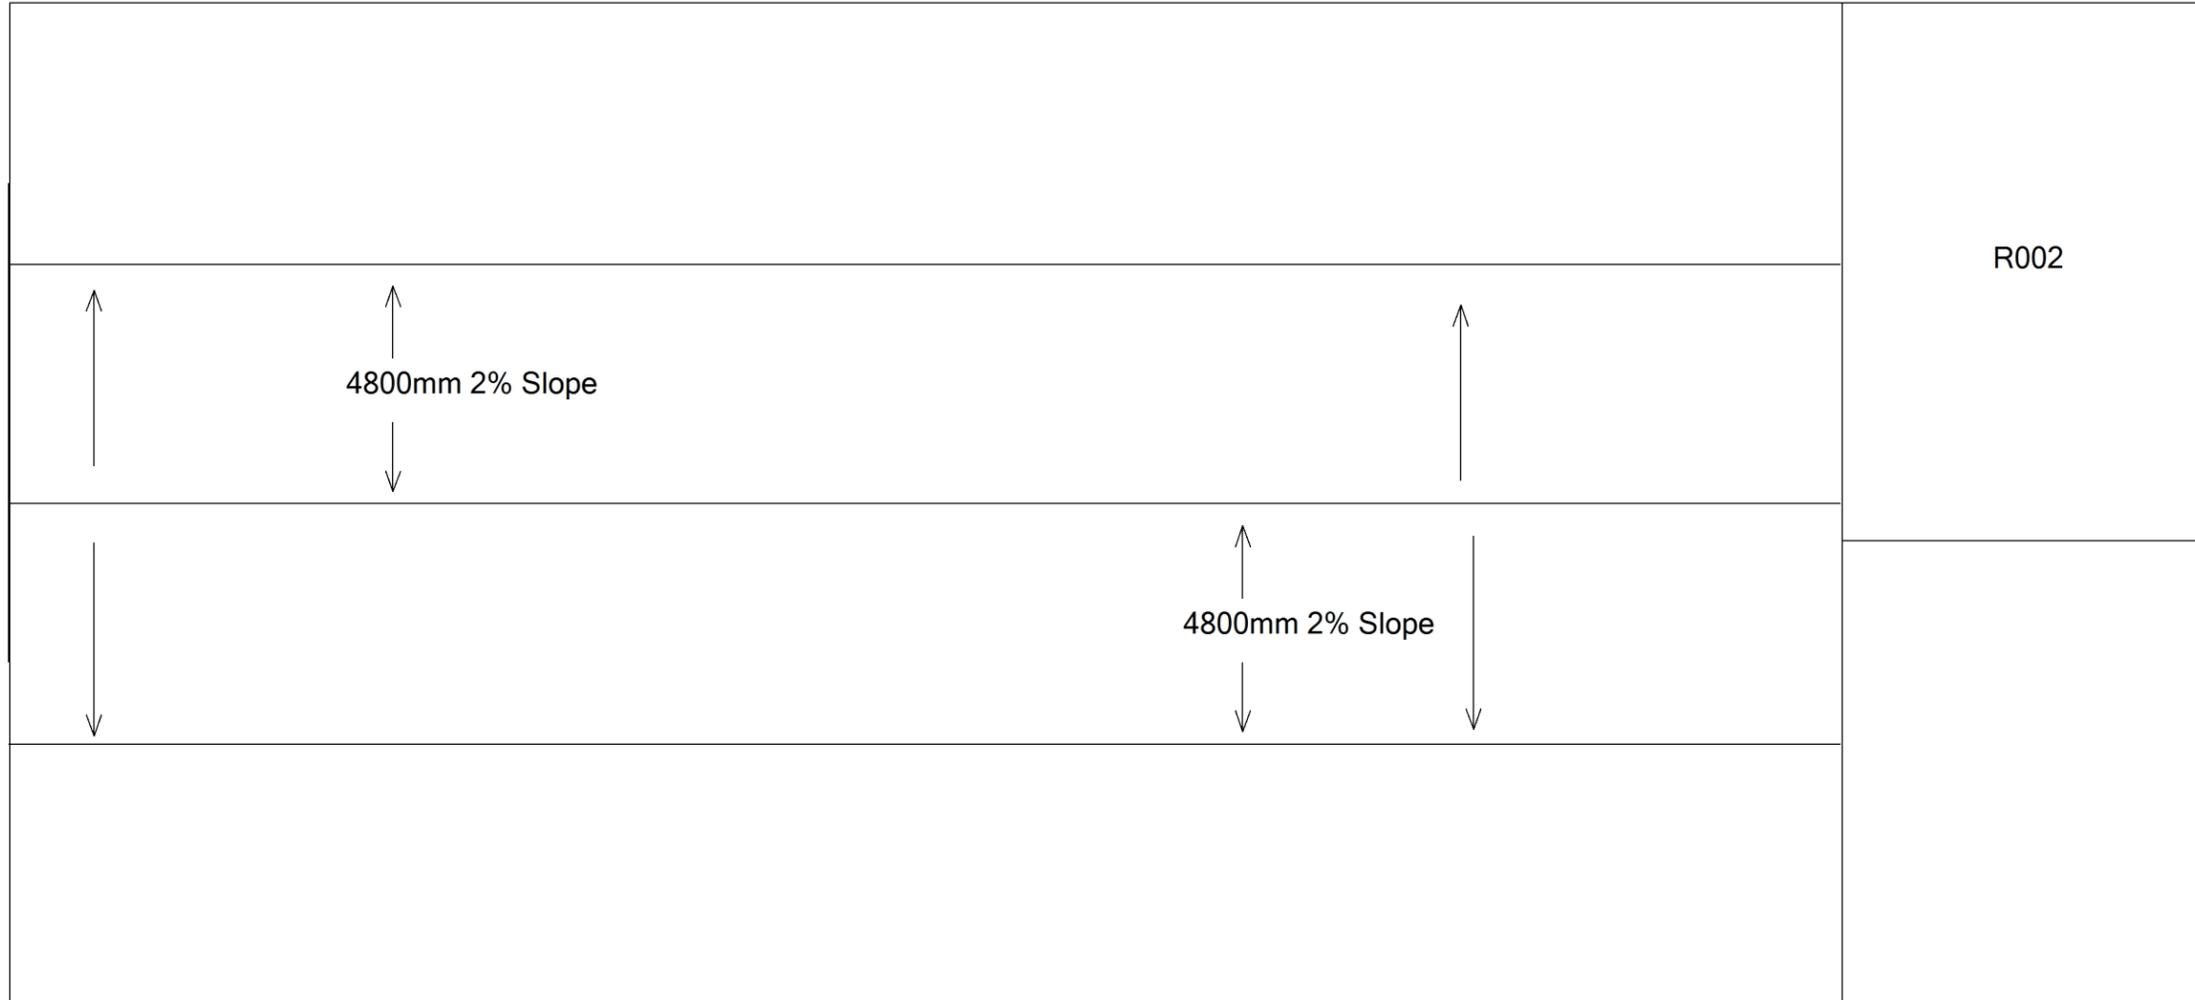

NOTES

Notes

Where tapered insulation is applied a secondary of tri-laminate composite ply must be installed.

Notes:  
Tapered Insulation must be high density asphalt coated fibreboard.  
Isocyanurate insulation will not be accepted.

WARKWORTH INSTITUTION

DWG. By SDN

Date 07/21

Scale N.T.S

WA05- ROOF REPLACEMENT