



NOTES

FURNITURE IS SHOWN FOR INFORMATION PURPOSES ONLY AND IS NOT IN CONTRACT

NEW FURNITURE		
FURNITURE CODE	DESCRIPTION	QTY.
CH-01	TASK CHAIR- WORKSTATIONS	41
CH-02	TASK CHAIRS- TOUCHDOWN	10
CH-03	FOCUS ROOM CHAIRS	9
CH-04	GUEST CHAIRS ON CASTERS	7
CH-05	MEETING ROOM CHAIRS	17
CH-06	KITCHEN CHAIRS	12
L-01	LOUNGE CHAIR- RECEPTION	4
L-02	SQUARE OTTOMANS	19
L-03	FOCUS PODS WITH LAMINATE WALLS- SINGLE MODULAR BENCHING WITH BACK	5
L-04	MODULAR BENCHING CORNER PIECE- LAMINATE TABLE	1
L-06	MODULAR BENCHING END PIECE WITH NO BACK	1
L-07	ROUND OTTOMANS ON CASTERS 20" DIA.	2
L-08	BENCH 12X40	1
L-09	24X24 COFFEE TABLE	1
L-10	SOFA THREE SEATER 72X36	1
T-01	L SHAPE SIT-STAND 78X78X30	1
T-02	MEETING TABLE 96X36	1
T-03	ROUND KITCHEN TABLE 30"	2
T-04	PHONE ROOM TABLE 24X42	2
T-05	PHONE ROOM TABLE 24X60	1
T-06	KITCHEN TABLE ROUND 36"	2
T-07	KITCHEN TABLE FULL GABLE END 30X72	2
T-08	TABLE WITH DISC BASE 30X66	1
T-09	HEARING TABLES 30X42	7
T-10	FLIP-TOP TABLE 30X72	8
T-11	ROUND COFFEE TABLE 36"	1
T-12	FIXED HEIGHT TABLE 30X60	1
S-01	STORAGE CABINETS 24X36	3
S-02	STORAGE LOCKERS 18WX20DX66H-TRIPLE	4
S-03	STORAGE LOCKERS 18WX20DX66H-DOUBLE	31
4830E	30X48 SIT-STAND	39
6030E	30X60 SIT-STAND	4
6624F	FREESTANDING SURFACES 66X24	27
7824F	FREESTANDING SURFACES 78X24	11
5424F	FREESTANDING SURFACES 54X24	1
CR1-2048	CREDENZA 18X48	7
CR2-2036	CREDENZA 18X36	1
TD01-06	BENCHING TABLE FOR 6	1

EXISTING FURNITURE		
FURNITURE CODE	DESCRIPTION	QTY.
E-01	LAPTOP TABLES- STEELCASE	10
E-02	*FIXED HEIGHT TABLE 30X60	2
E-03	SOFA TWO SEATER 72X36	2
E-04	FOCUS POD- DOUBLE	1
E-05	*ROUND TABLE 36"	3
E-06	*FOCUS ROOM TASK CHAIRS	10
E-07	*SIT-STAND 30X54	5
E-08	*SIT-STAND 30X60 ESPRESSO	2
E-09	SIT-STAND L SHAPE 58X79	1
E-10	SIT-STAND 72X30	2
E-11	*OVAL TABLE (SIZE TBD)	1
E-12	*FILING CABINET	3
E-13	*MEETING ROOM CHAIRS	31
E-14	*MEETING TABLE 120X48	1
E-15	*STORAGE SHELVING 36X18	2
E-16	*STORAGE CABINETS 24X36	3
E-17	* MEETING ROOM TABLE 36X72	1


FURNITURE AND EQUIPMENT PLAN




Project : VAC SWING SPACE 161 ST. PETER'S ROAD		Scale : 1:100	Date : JULY, 2021	Dwg. No. : CA21-028
Sheet Title : FURNITURE PLAN		Scale : 1:100	Date : JULY, 2021	Dwg. No. : CA21-028
Sheet No. : F1		Dwg. No. : CA21-028		Date : 00/00/00
Rev : 0		Description :		Date :

All measurements must be checked on site prior to construction or fabrication.
This drawing is the property of Chandler Architecture and shall not be used for any other project without the written consent of the Architect.
This drawing is not to be used for construction unless stamped by the Architect.



WORKSURFACE TO HAVE GABLE END SUPPORT TO PROVIDE SUPPORT FOR PANELS

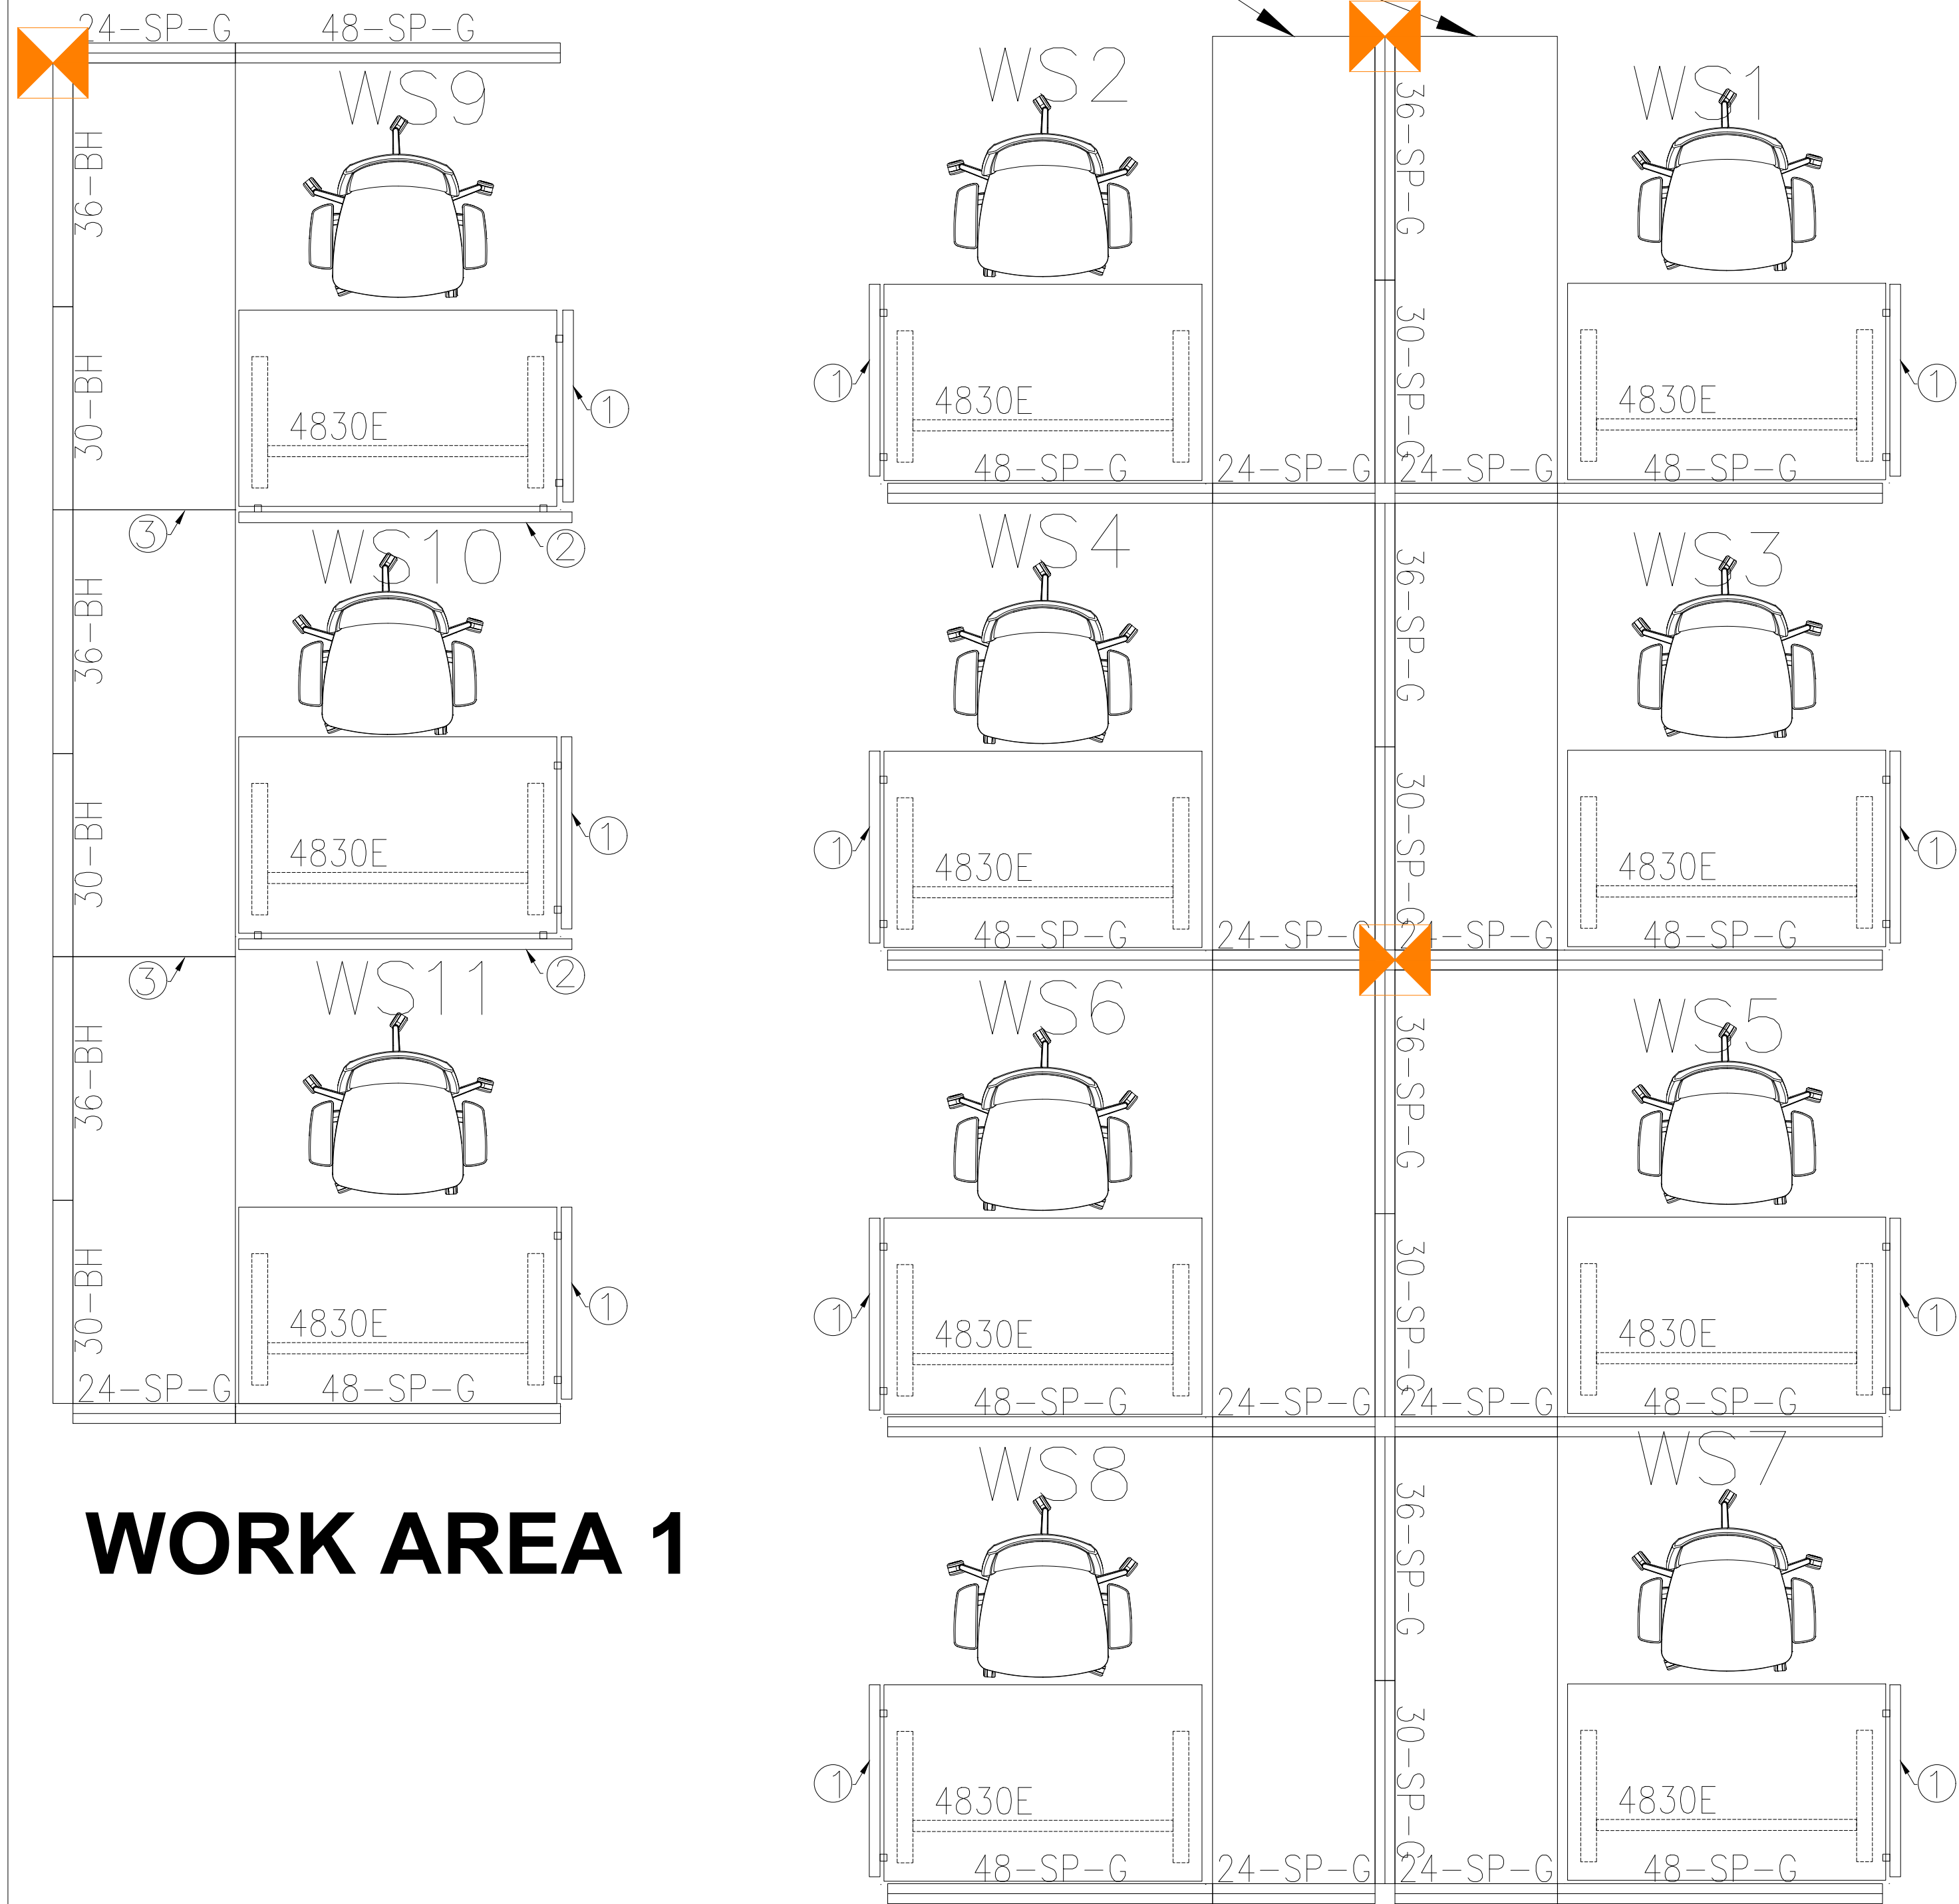

WORK AREA 1

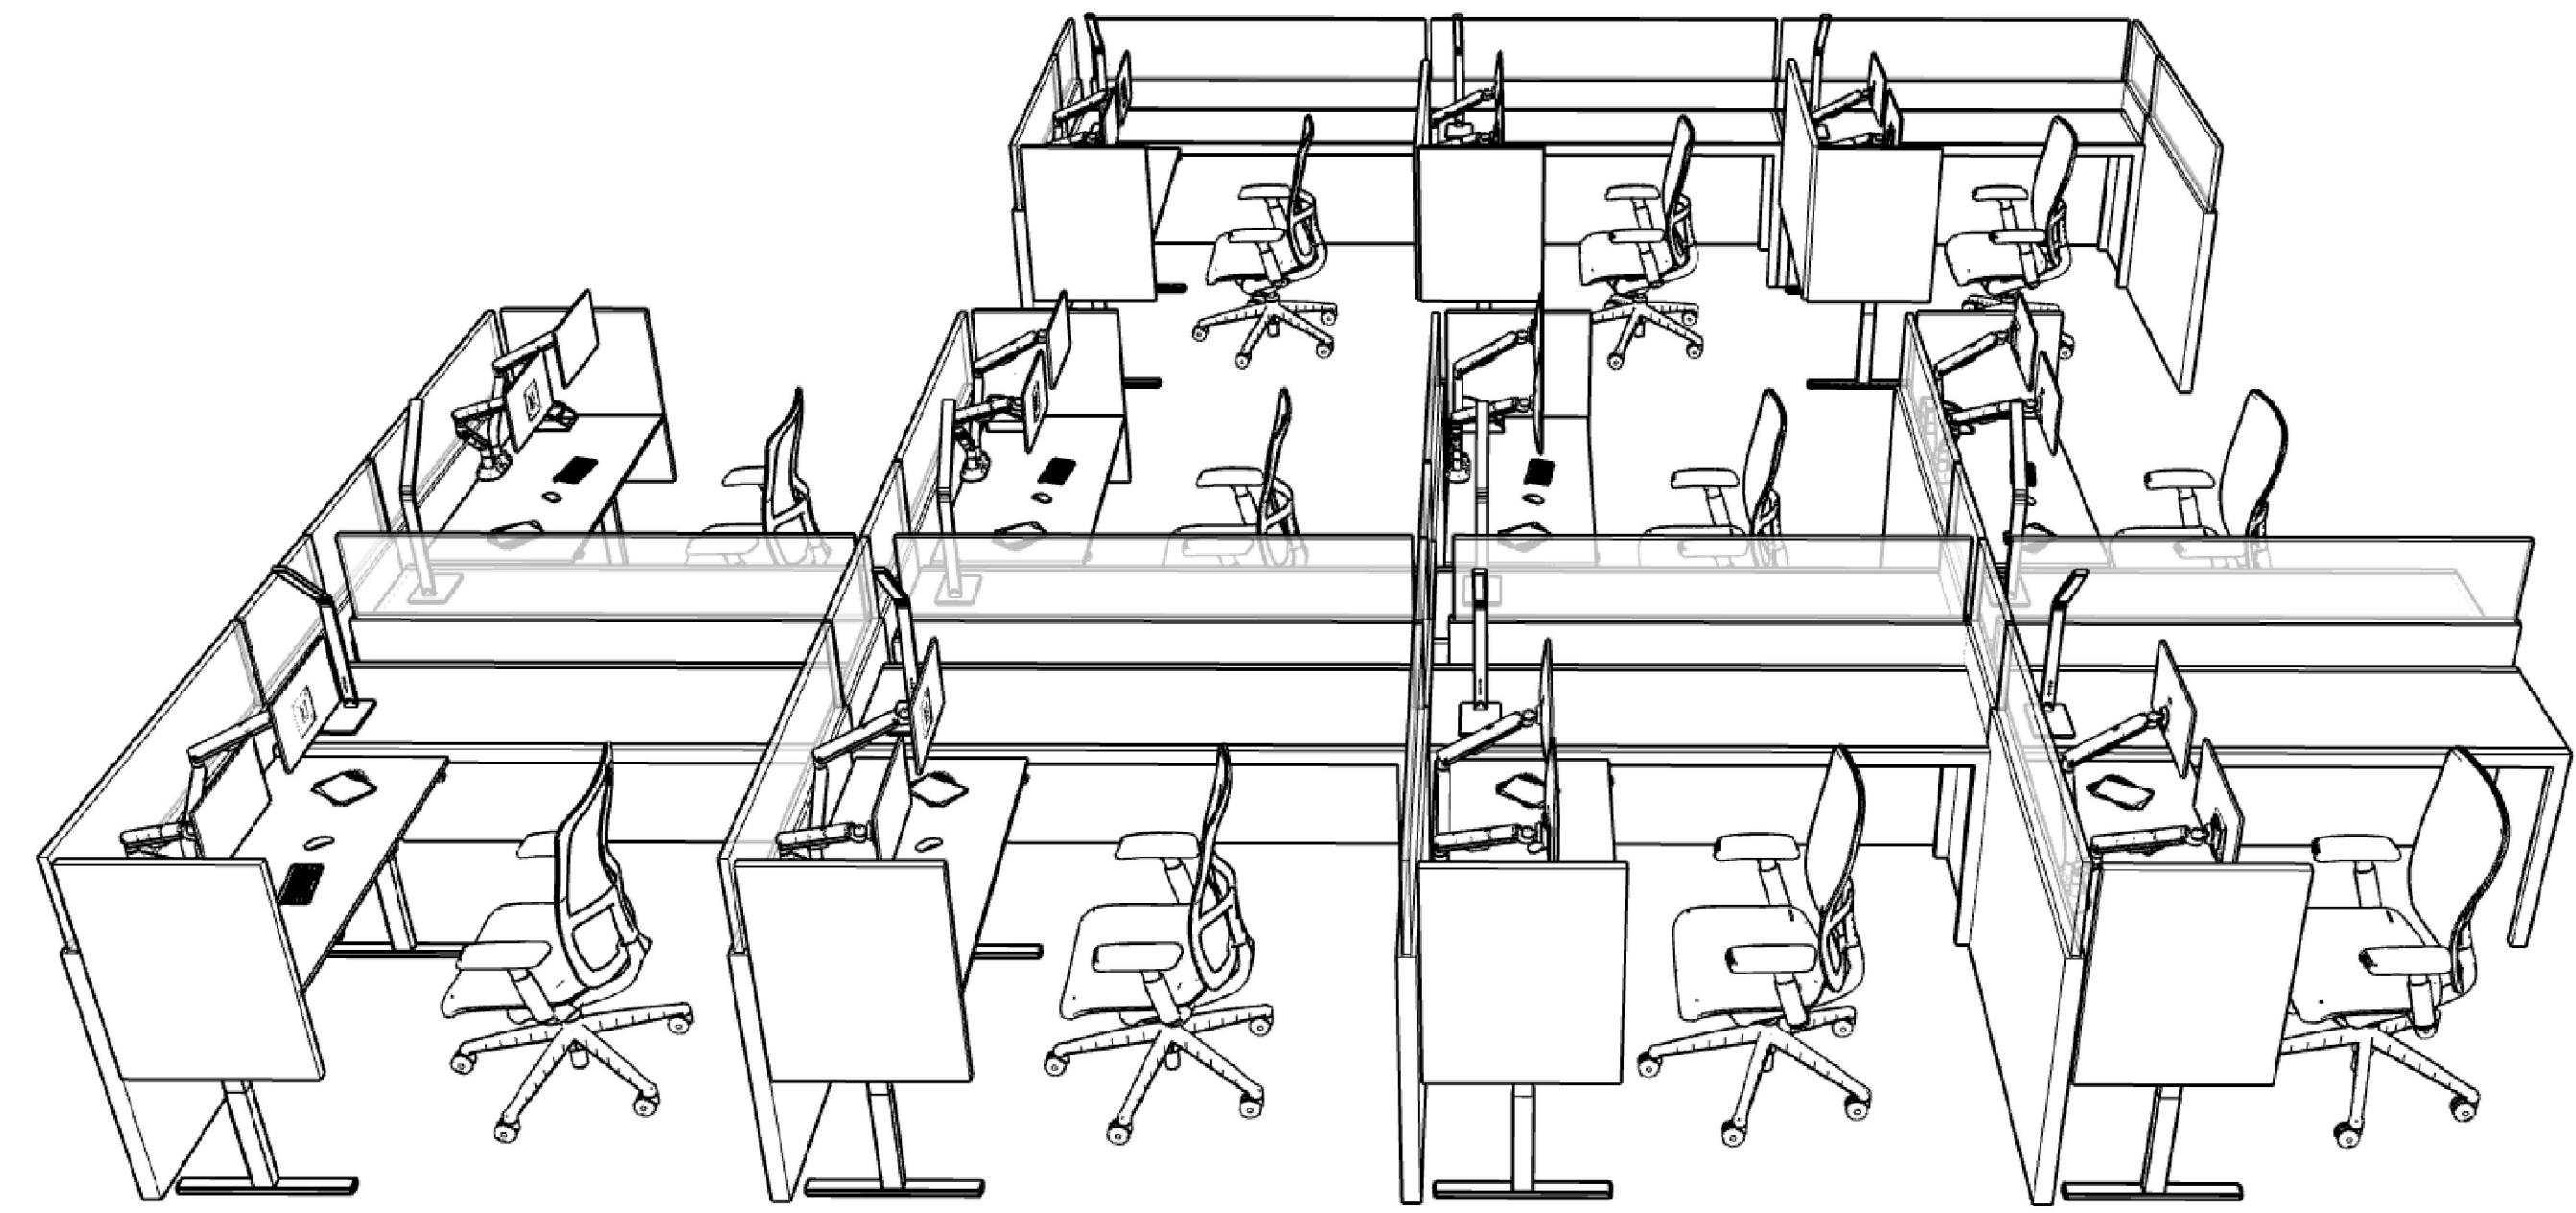

WORK AREA 1- SIDE VIEW

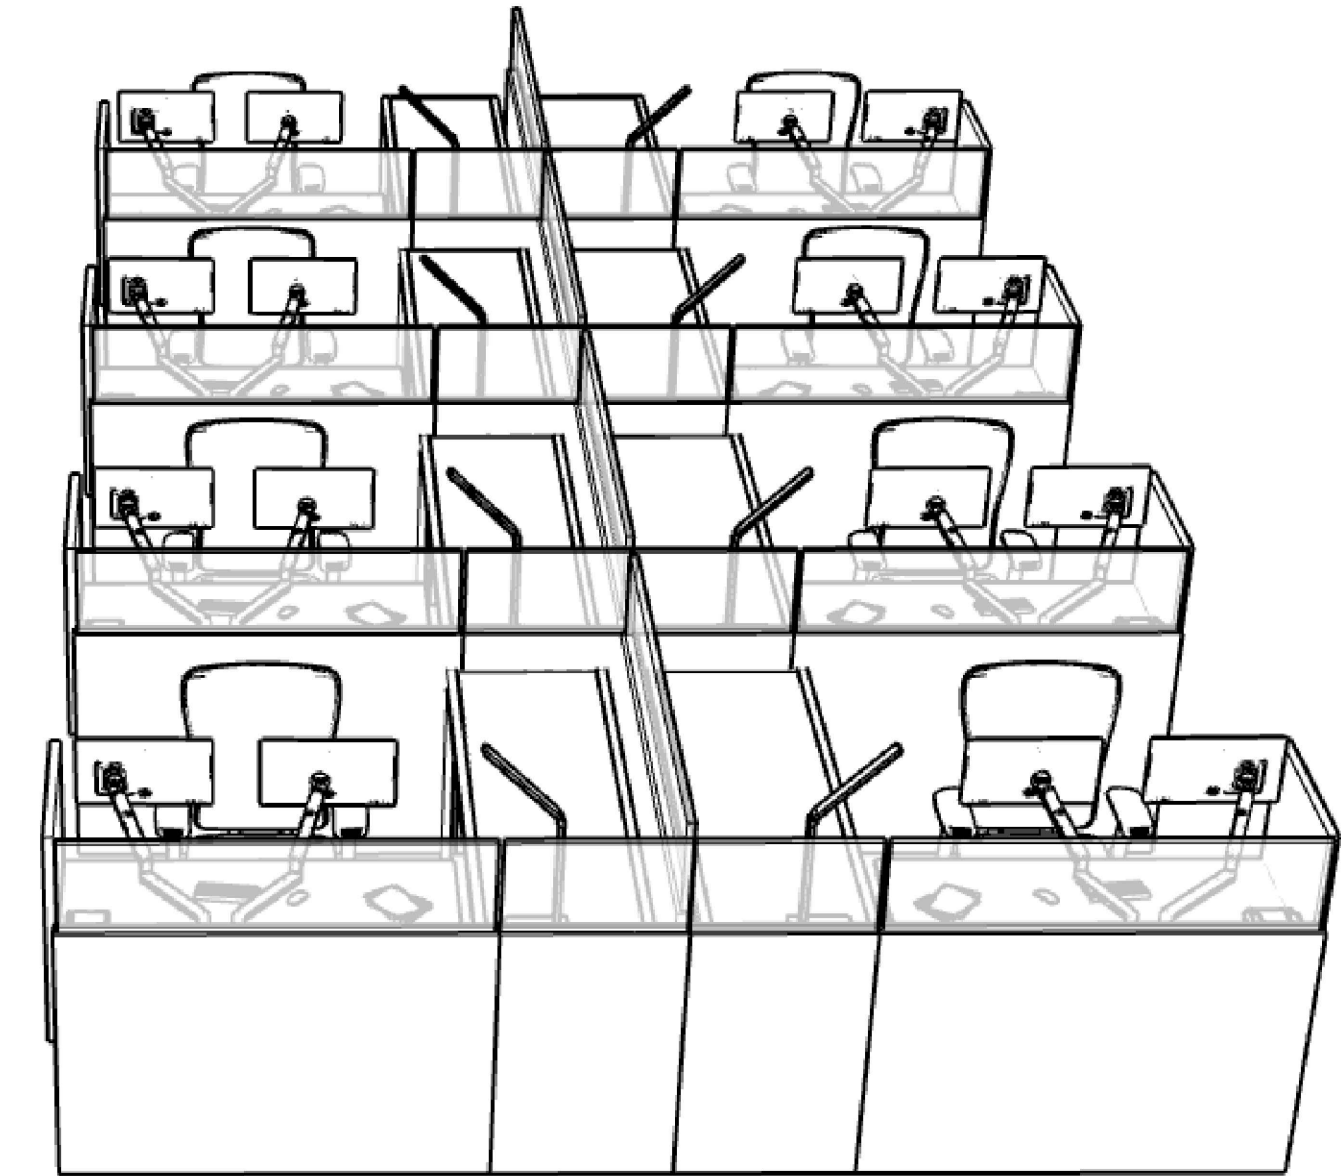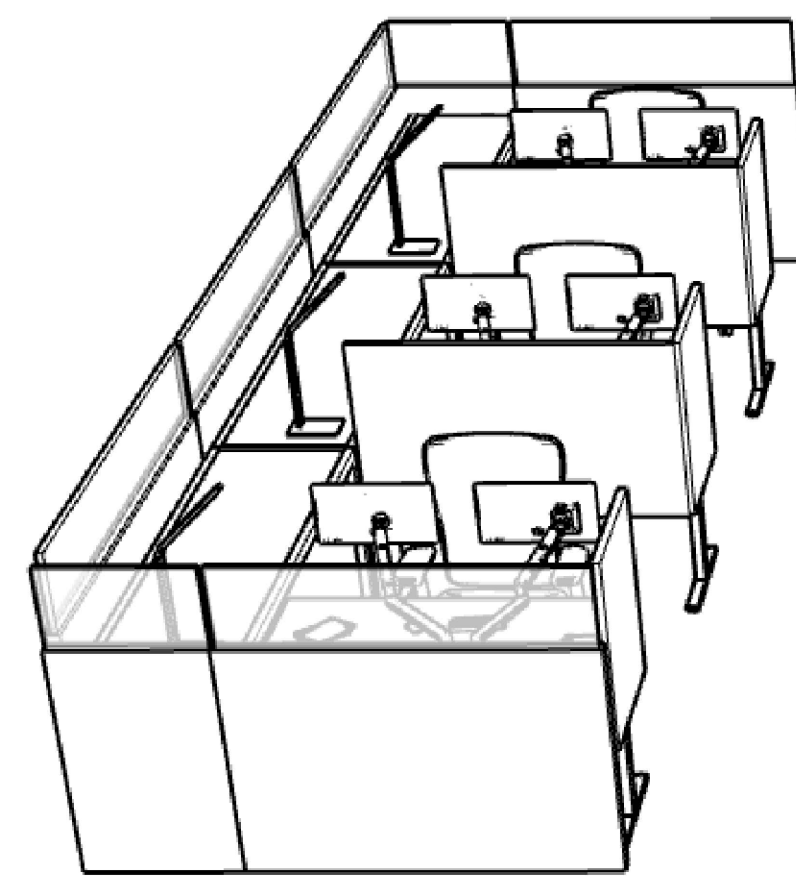

WORK AREA 1-FRONT VIEW


All measurements must be checked on site prior to construction or fabrication.
 This drawing is the property of Chandler Architecture and shall not be used on other projects or extensions without the written agreement in writing from the Architect.
 This drawing is not to be used for construction unless stamped by the Architect.

Scale: 1:100
 Date: JULY, 2021
 Dn BY: X.K.
 Dwg No.: CA21-028


Project: VAC SWING SPACE
 161 ST. PETER'S ROAD

FURNITURE PLAN


Rev	Description	Date
0	-	00/00/00

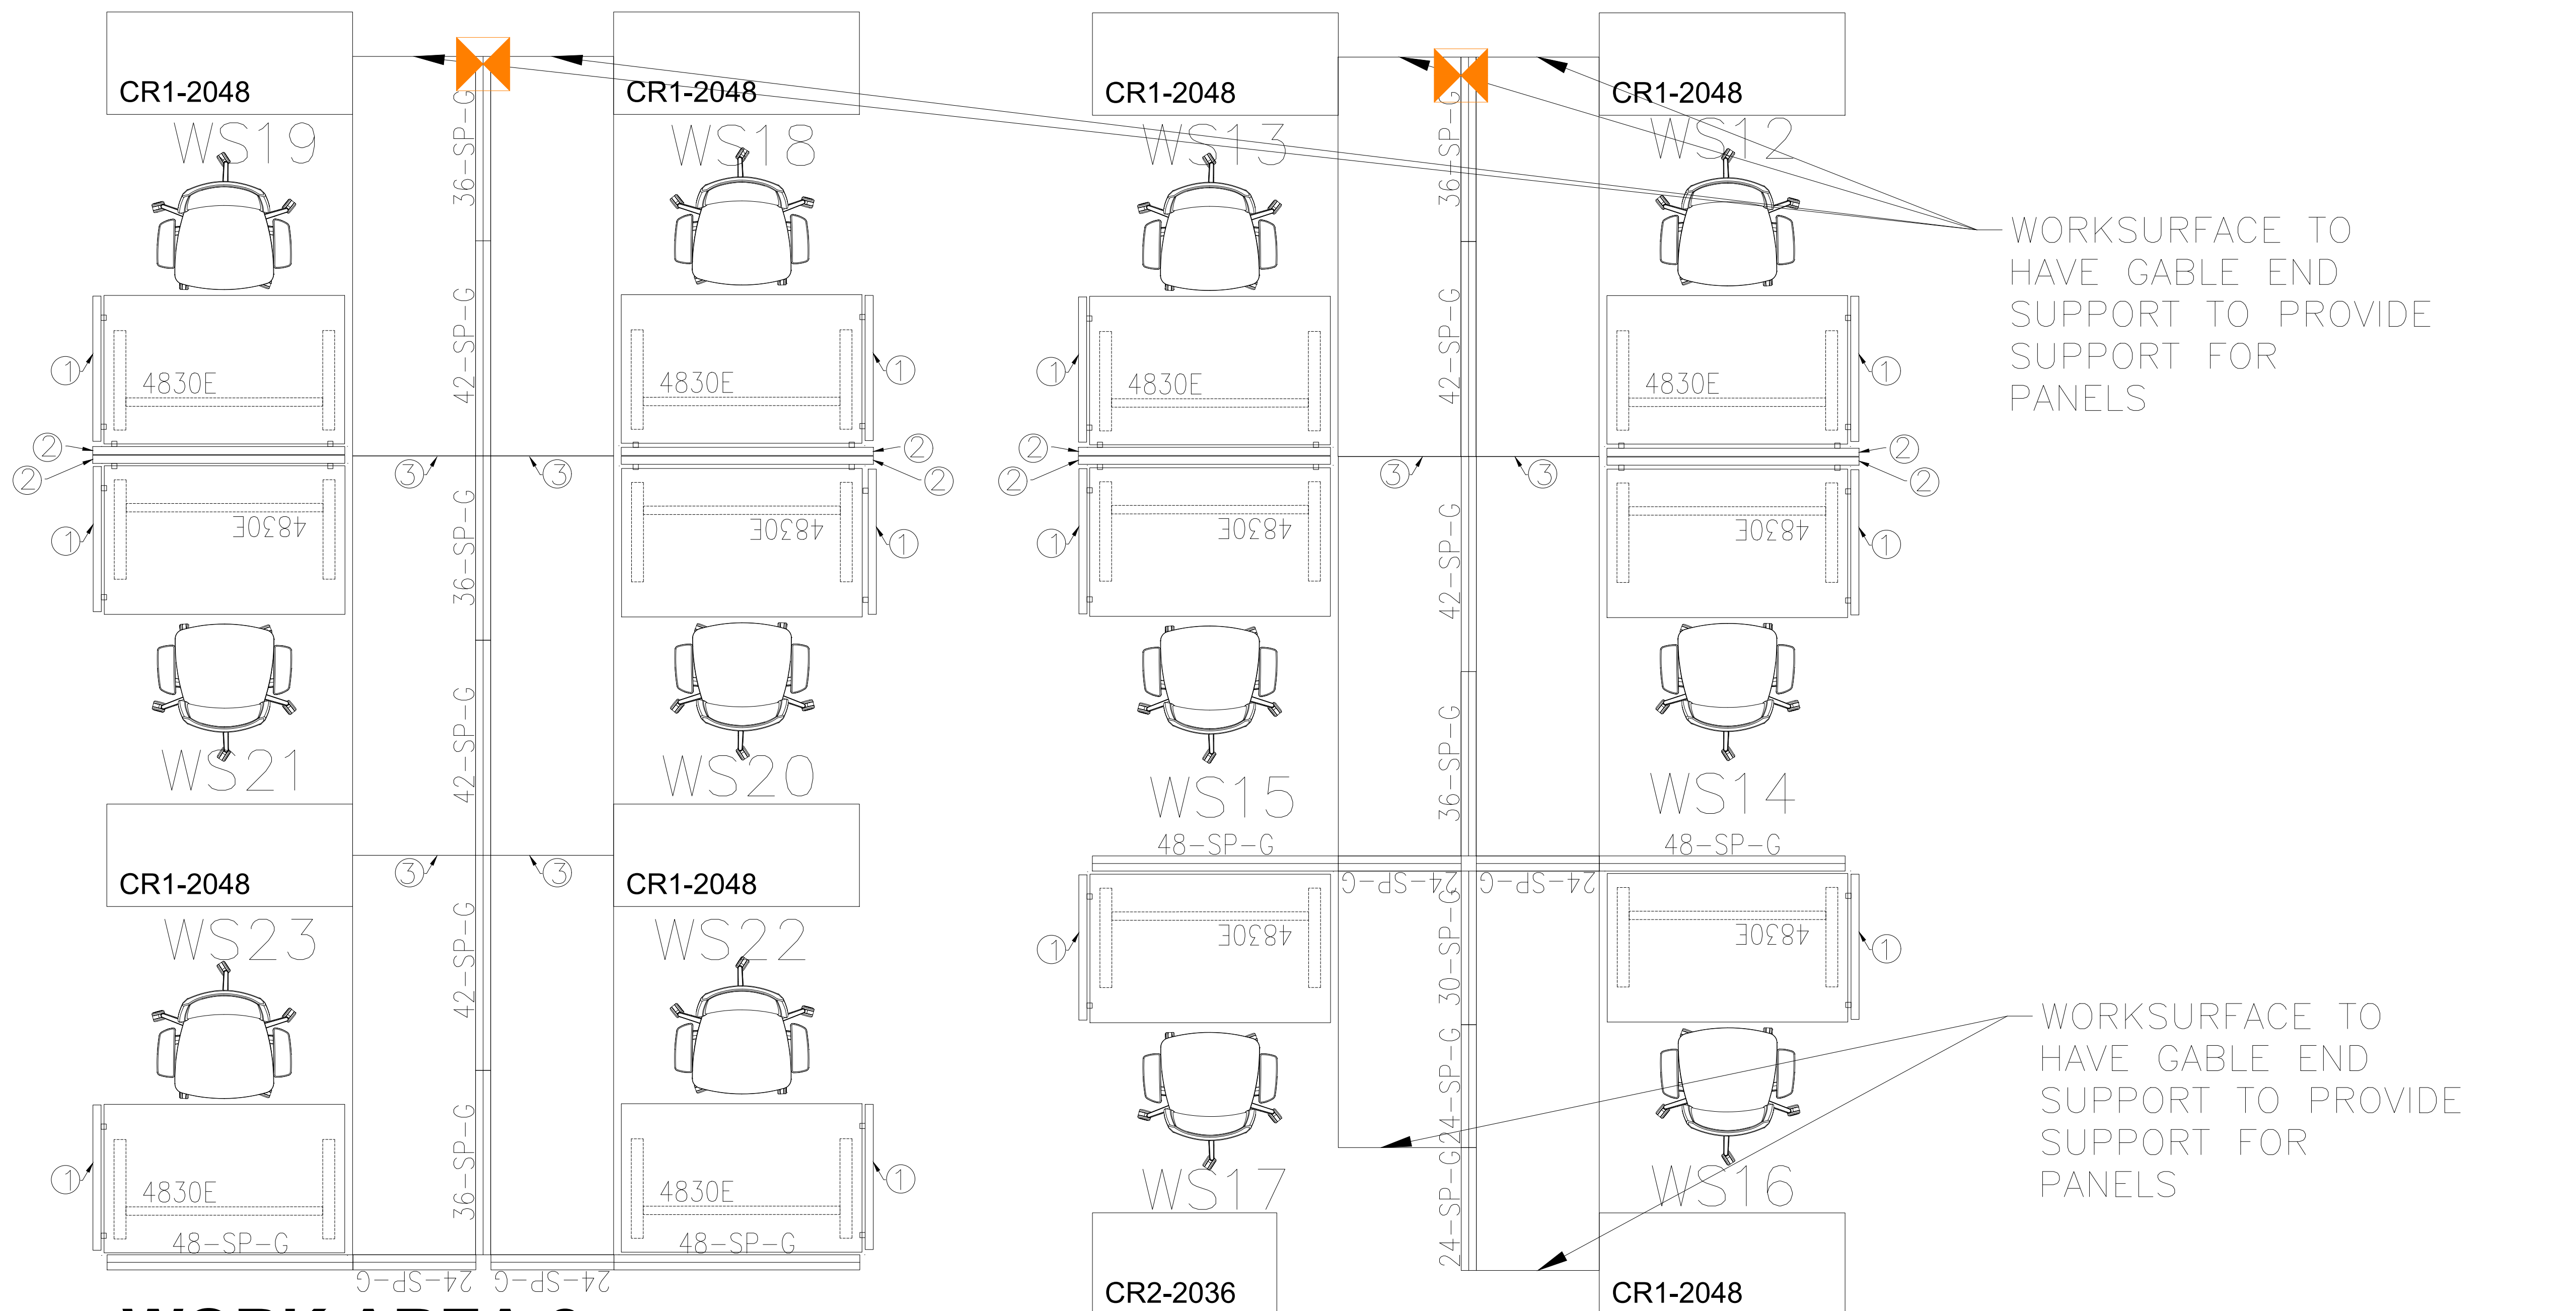


WORK AREA 2

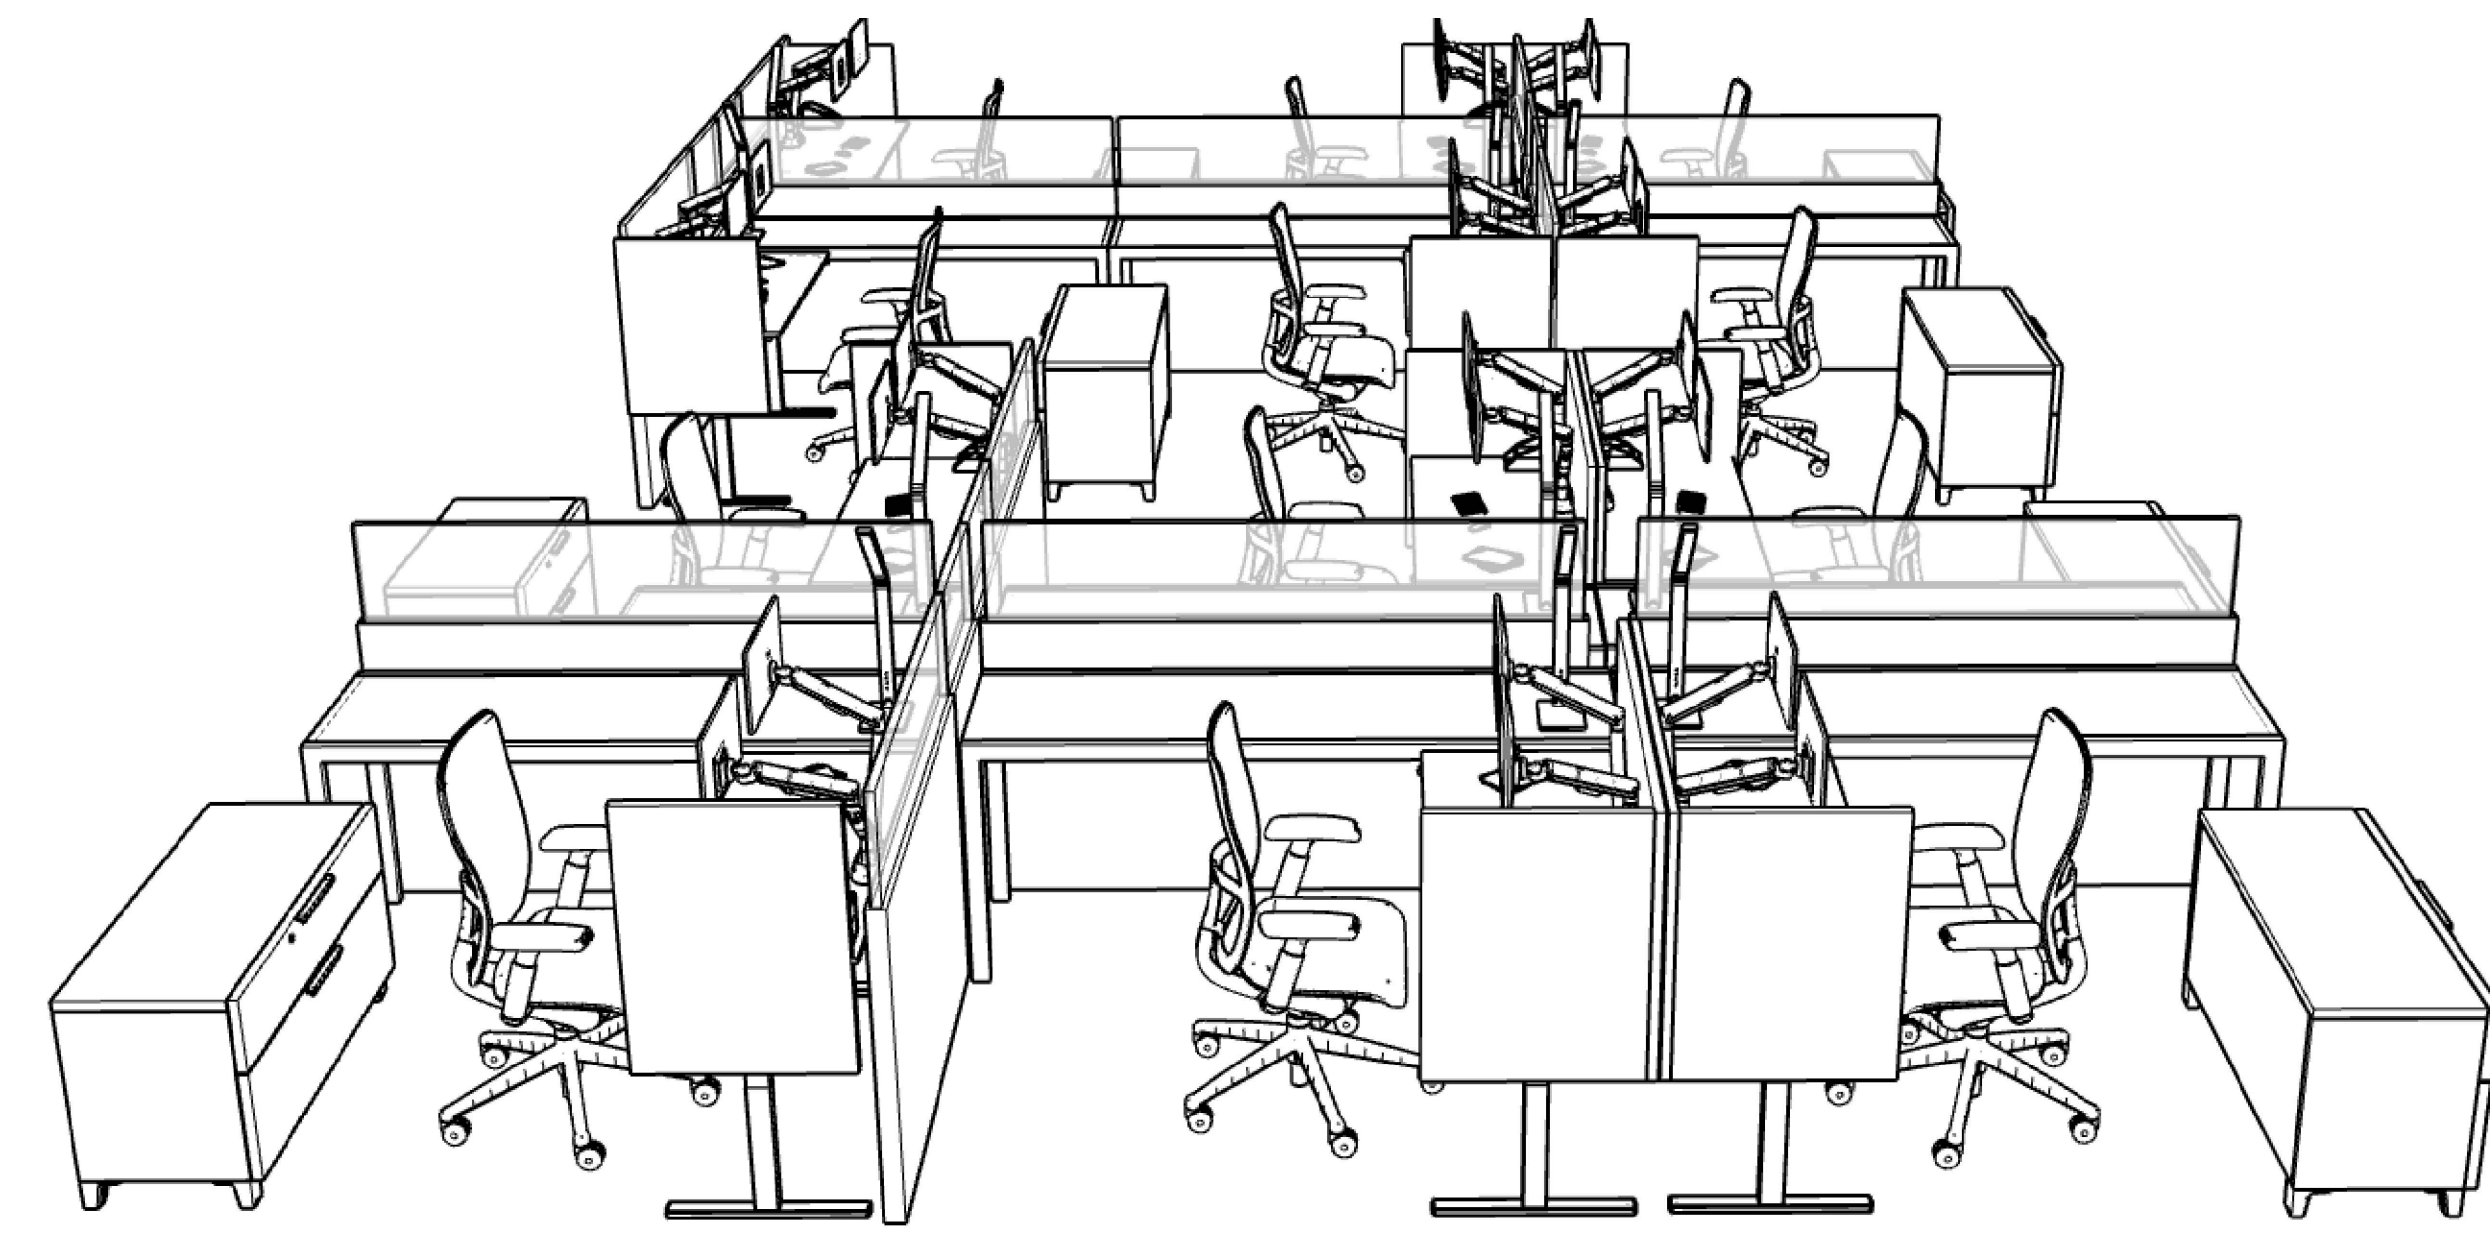


WORK AREA 2- SIDE VIEW

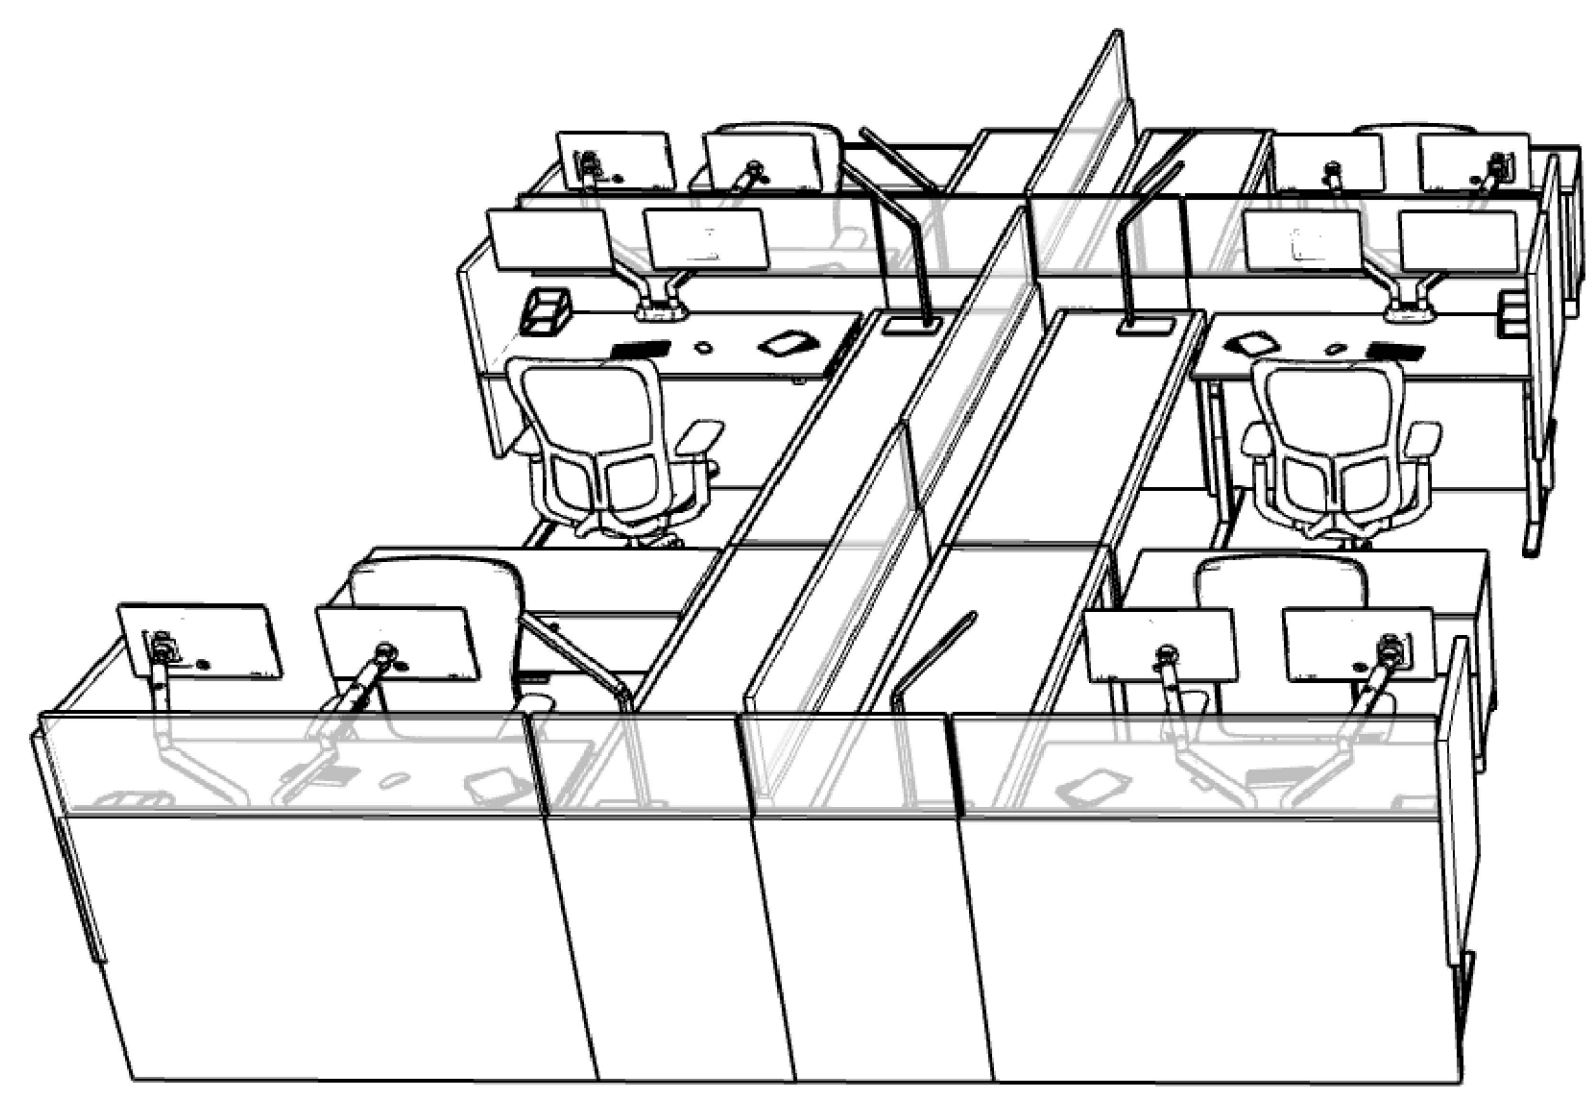


WORK AREA 2 -FRONT VIEW

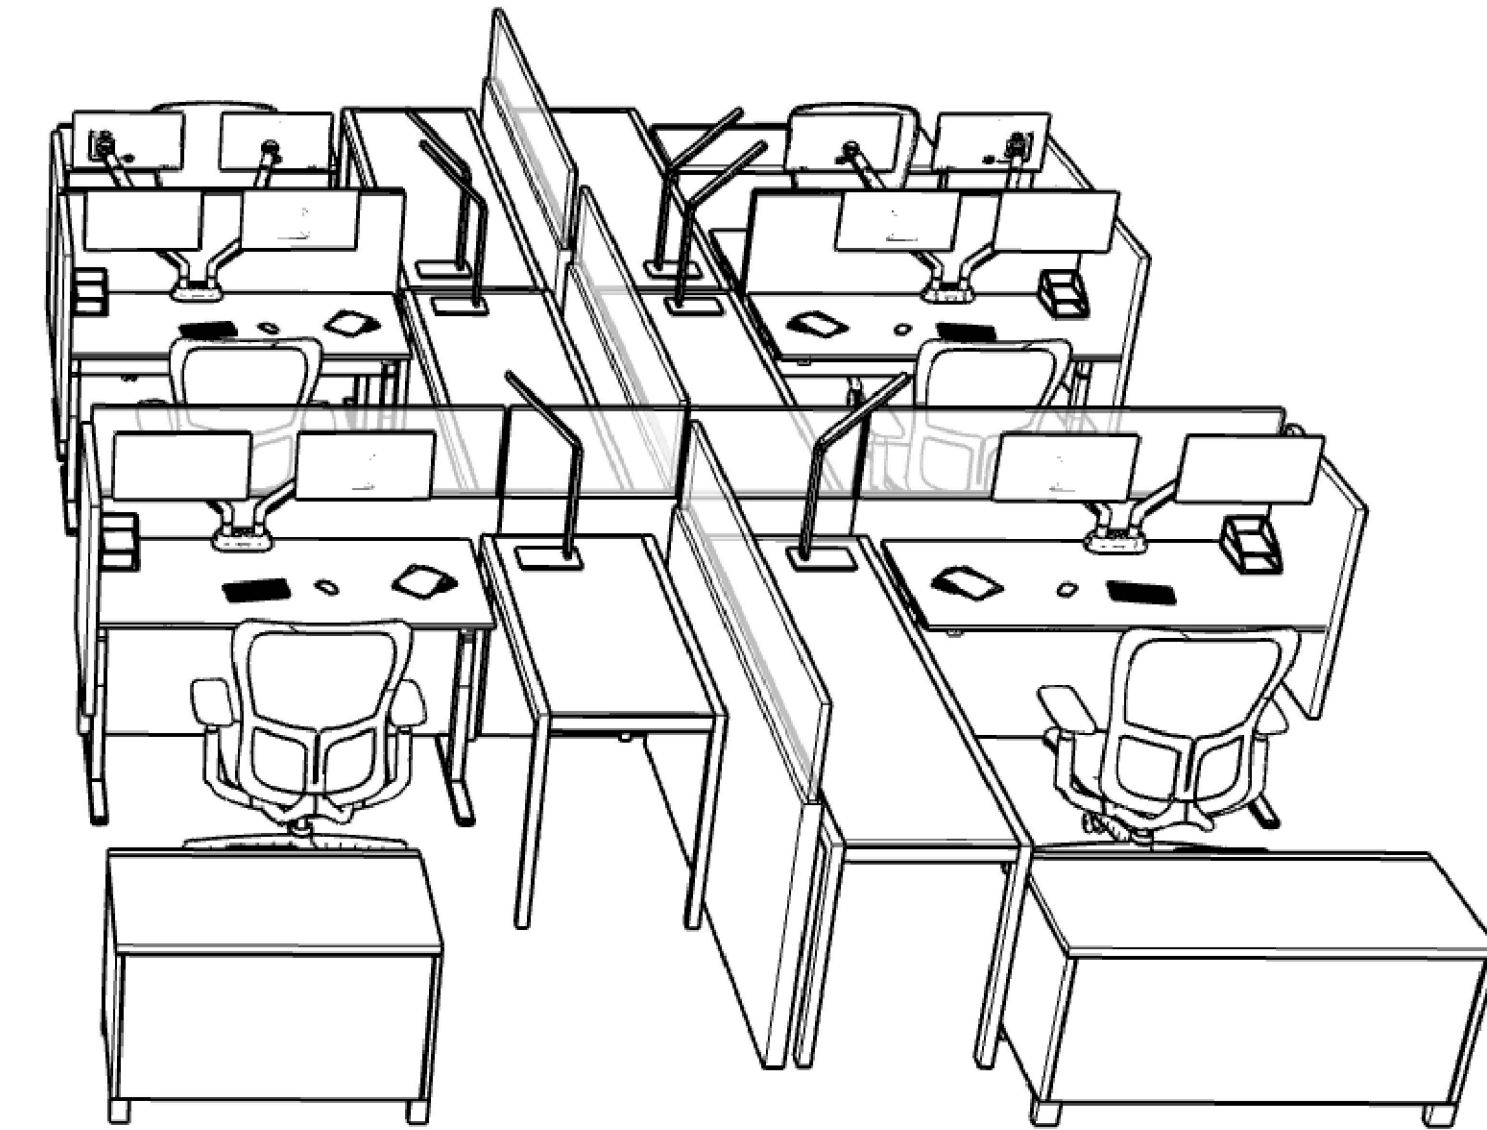


0	Rev	Description	00/00/00	Date
<p>All measurements must be checked on site prior to construction or fabrication.</p> <p>This drawing is the property of Chandler Architecture and shall not be used on other projects or extensions without the written agreement in writing from the Architect.</p> <p>This drawing is not to be used for construction unless stamped by the Architect.</p>				
Scale	1:100	Date	JULY, 2021	Dwg No.
Project :	VAC SWING SPACE 161 ST. PETER'S ROAD	Drn BY	X.W.	CA21-028
Sheet Title :	FURNITURE PLAN			
F3	OF	7		

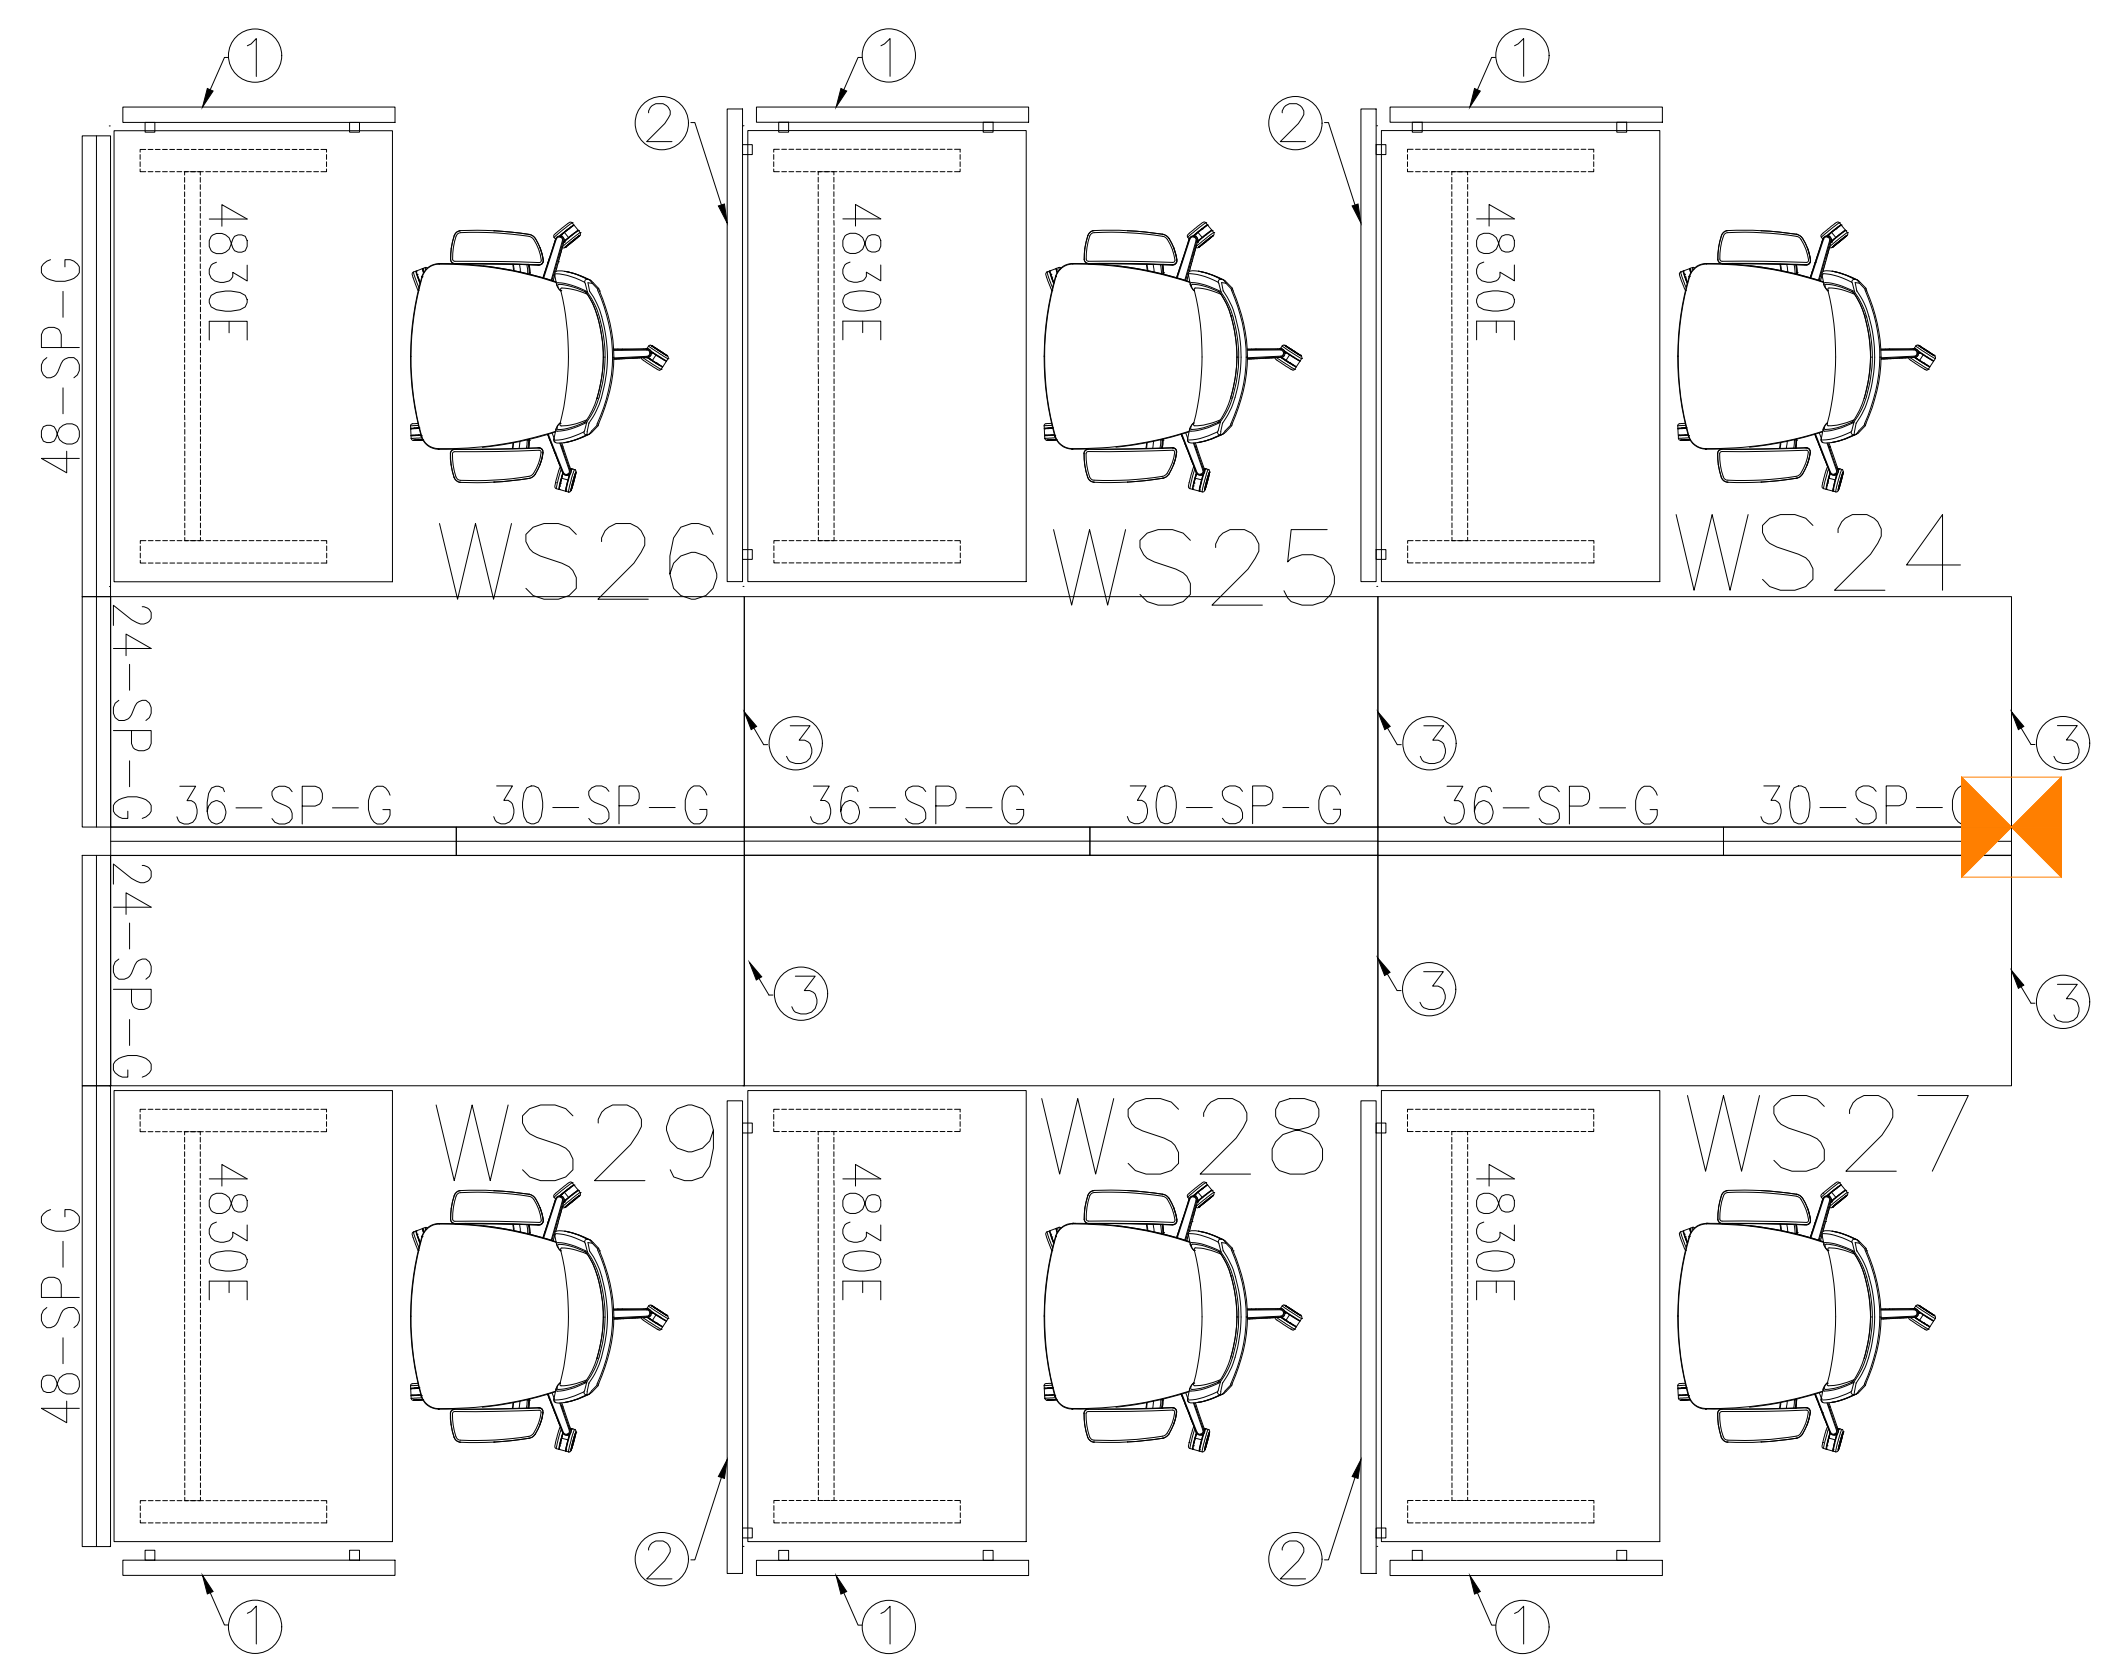

WORK AREA 3

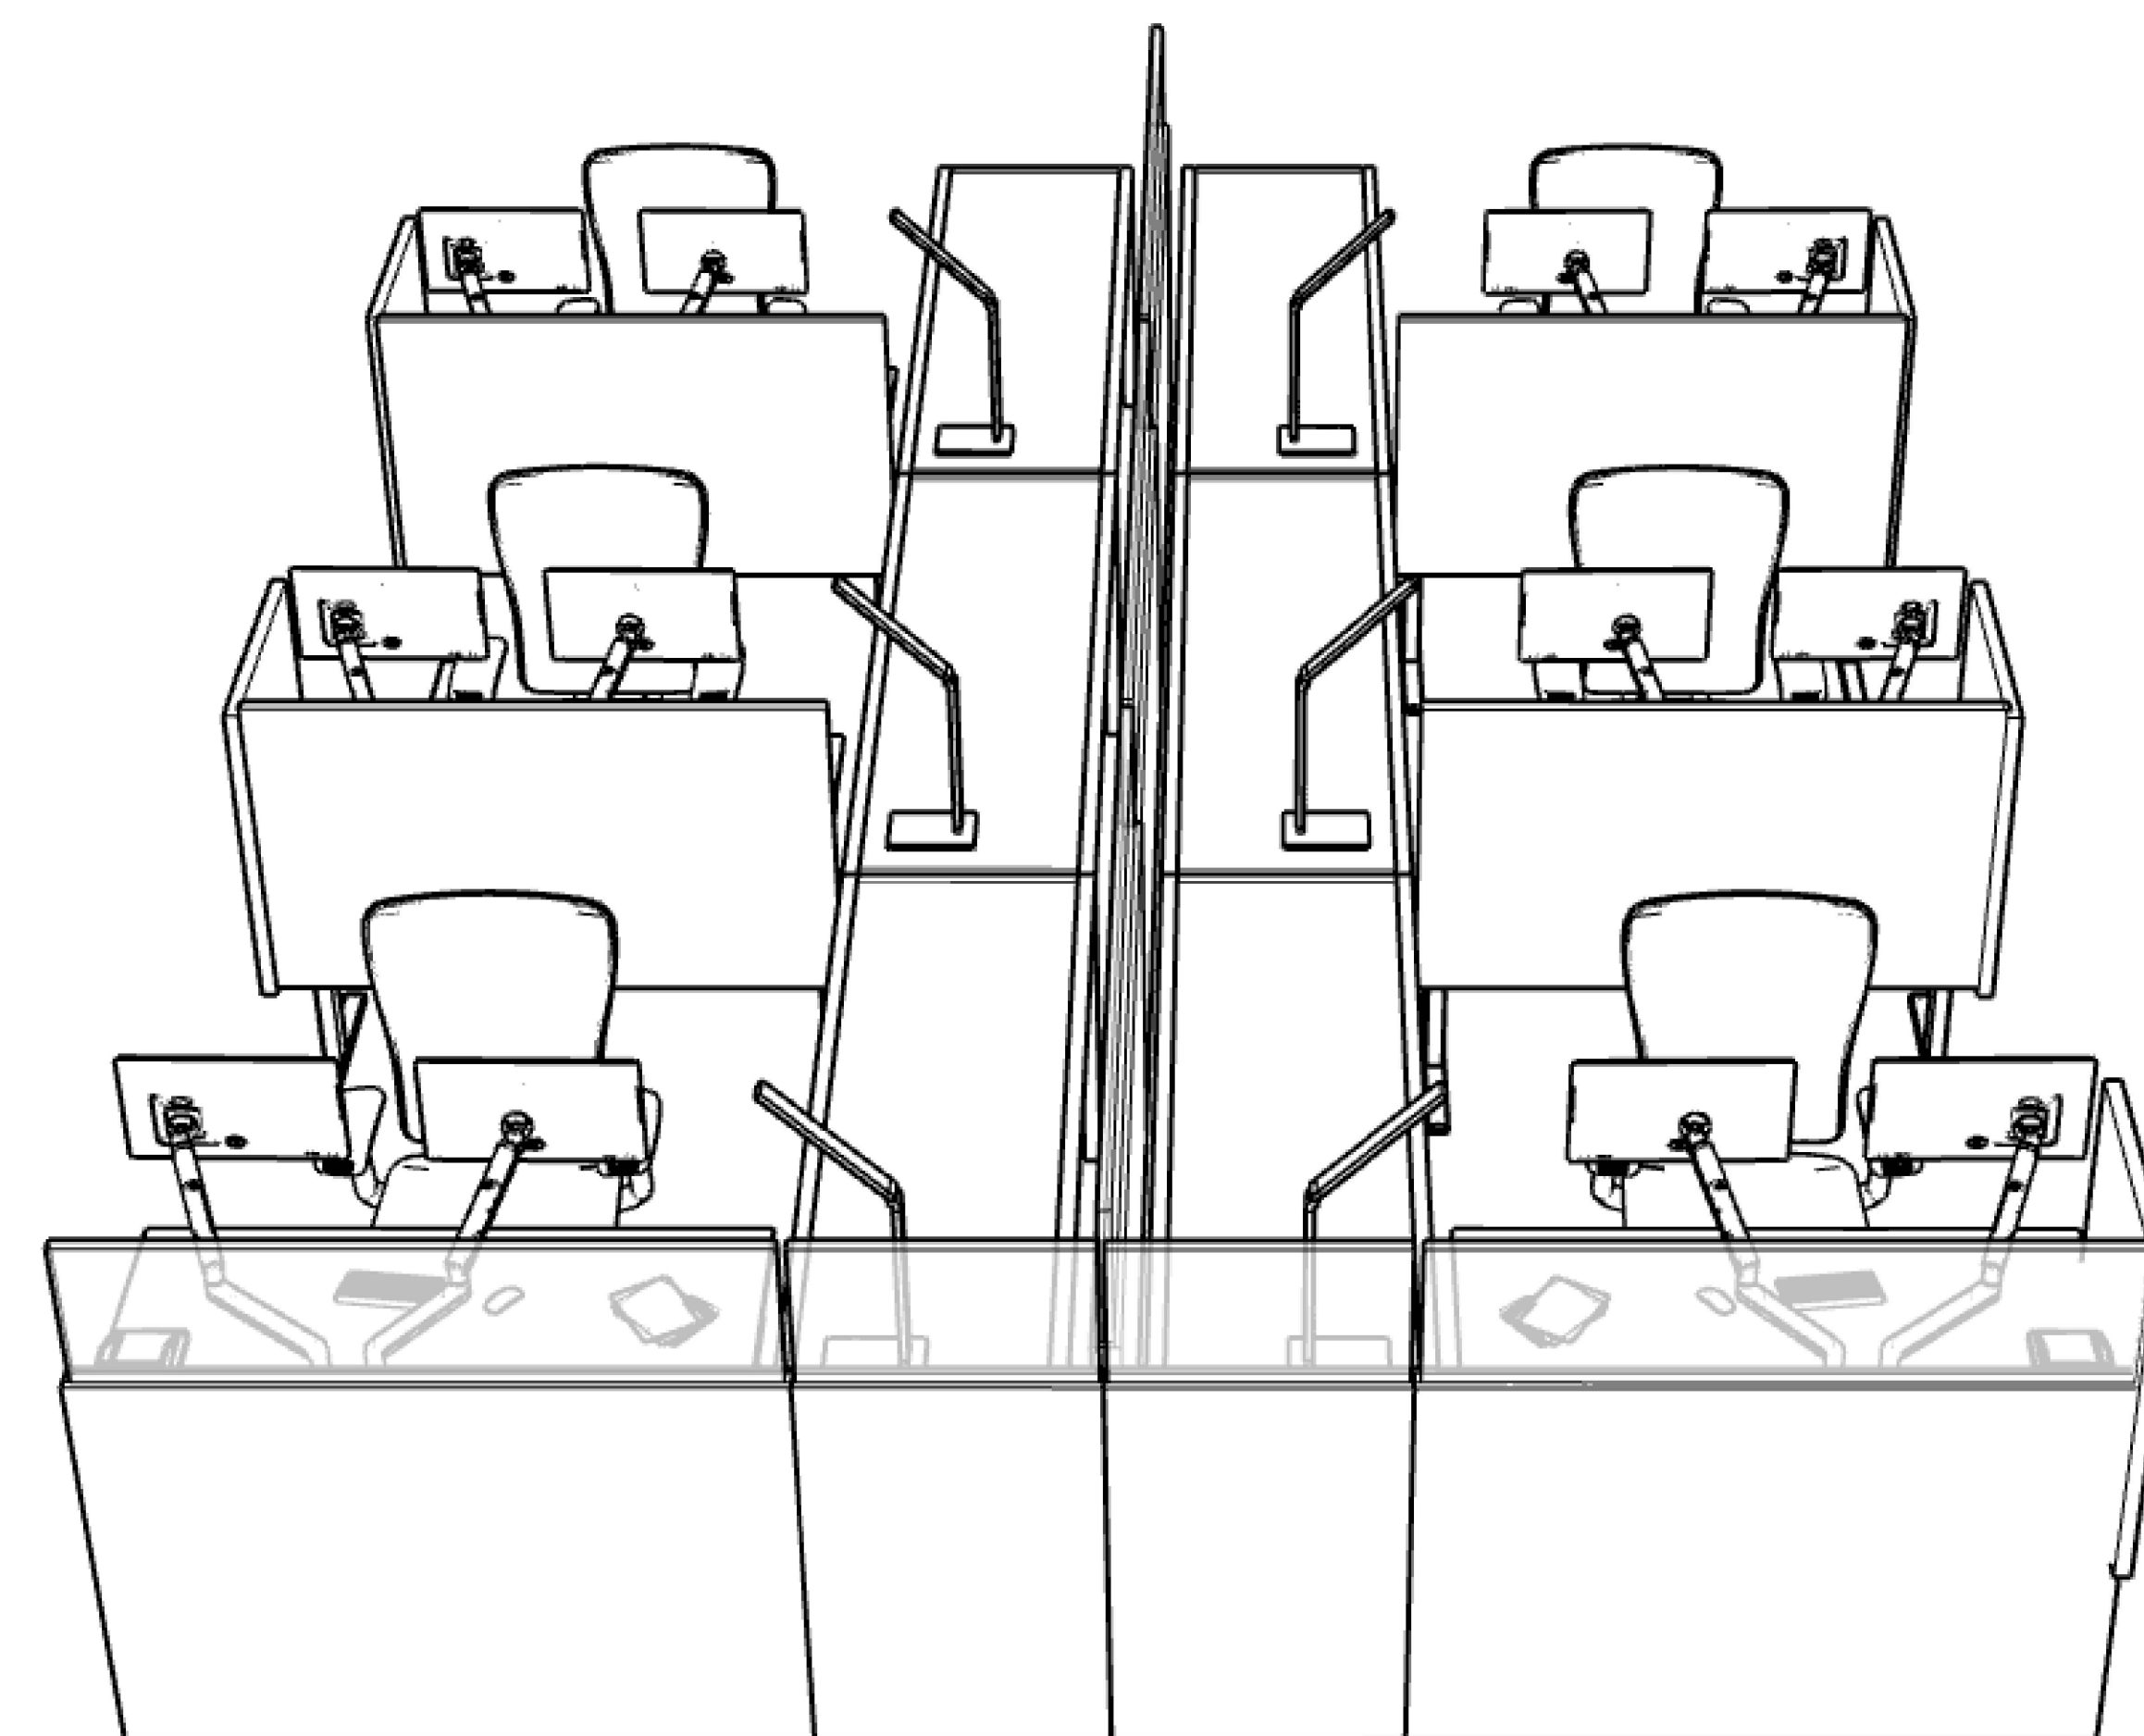

WORK AREA 3-FRONT VIEW

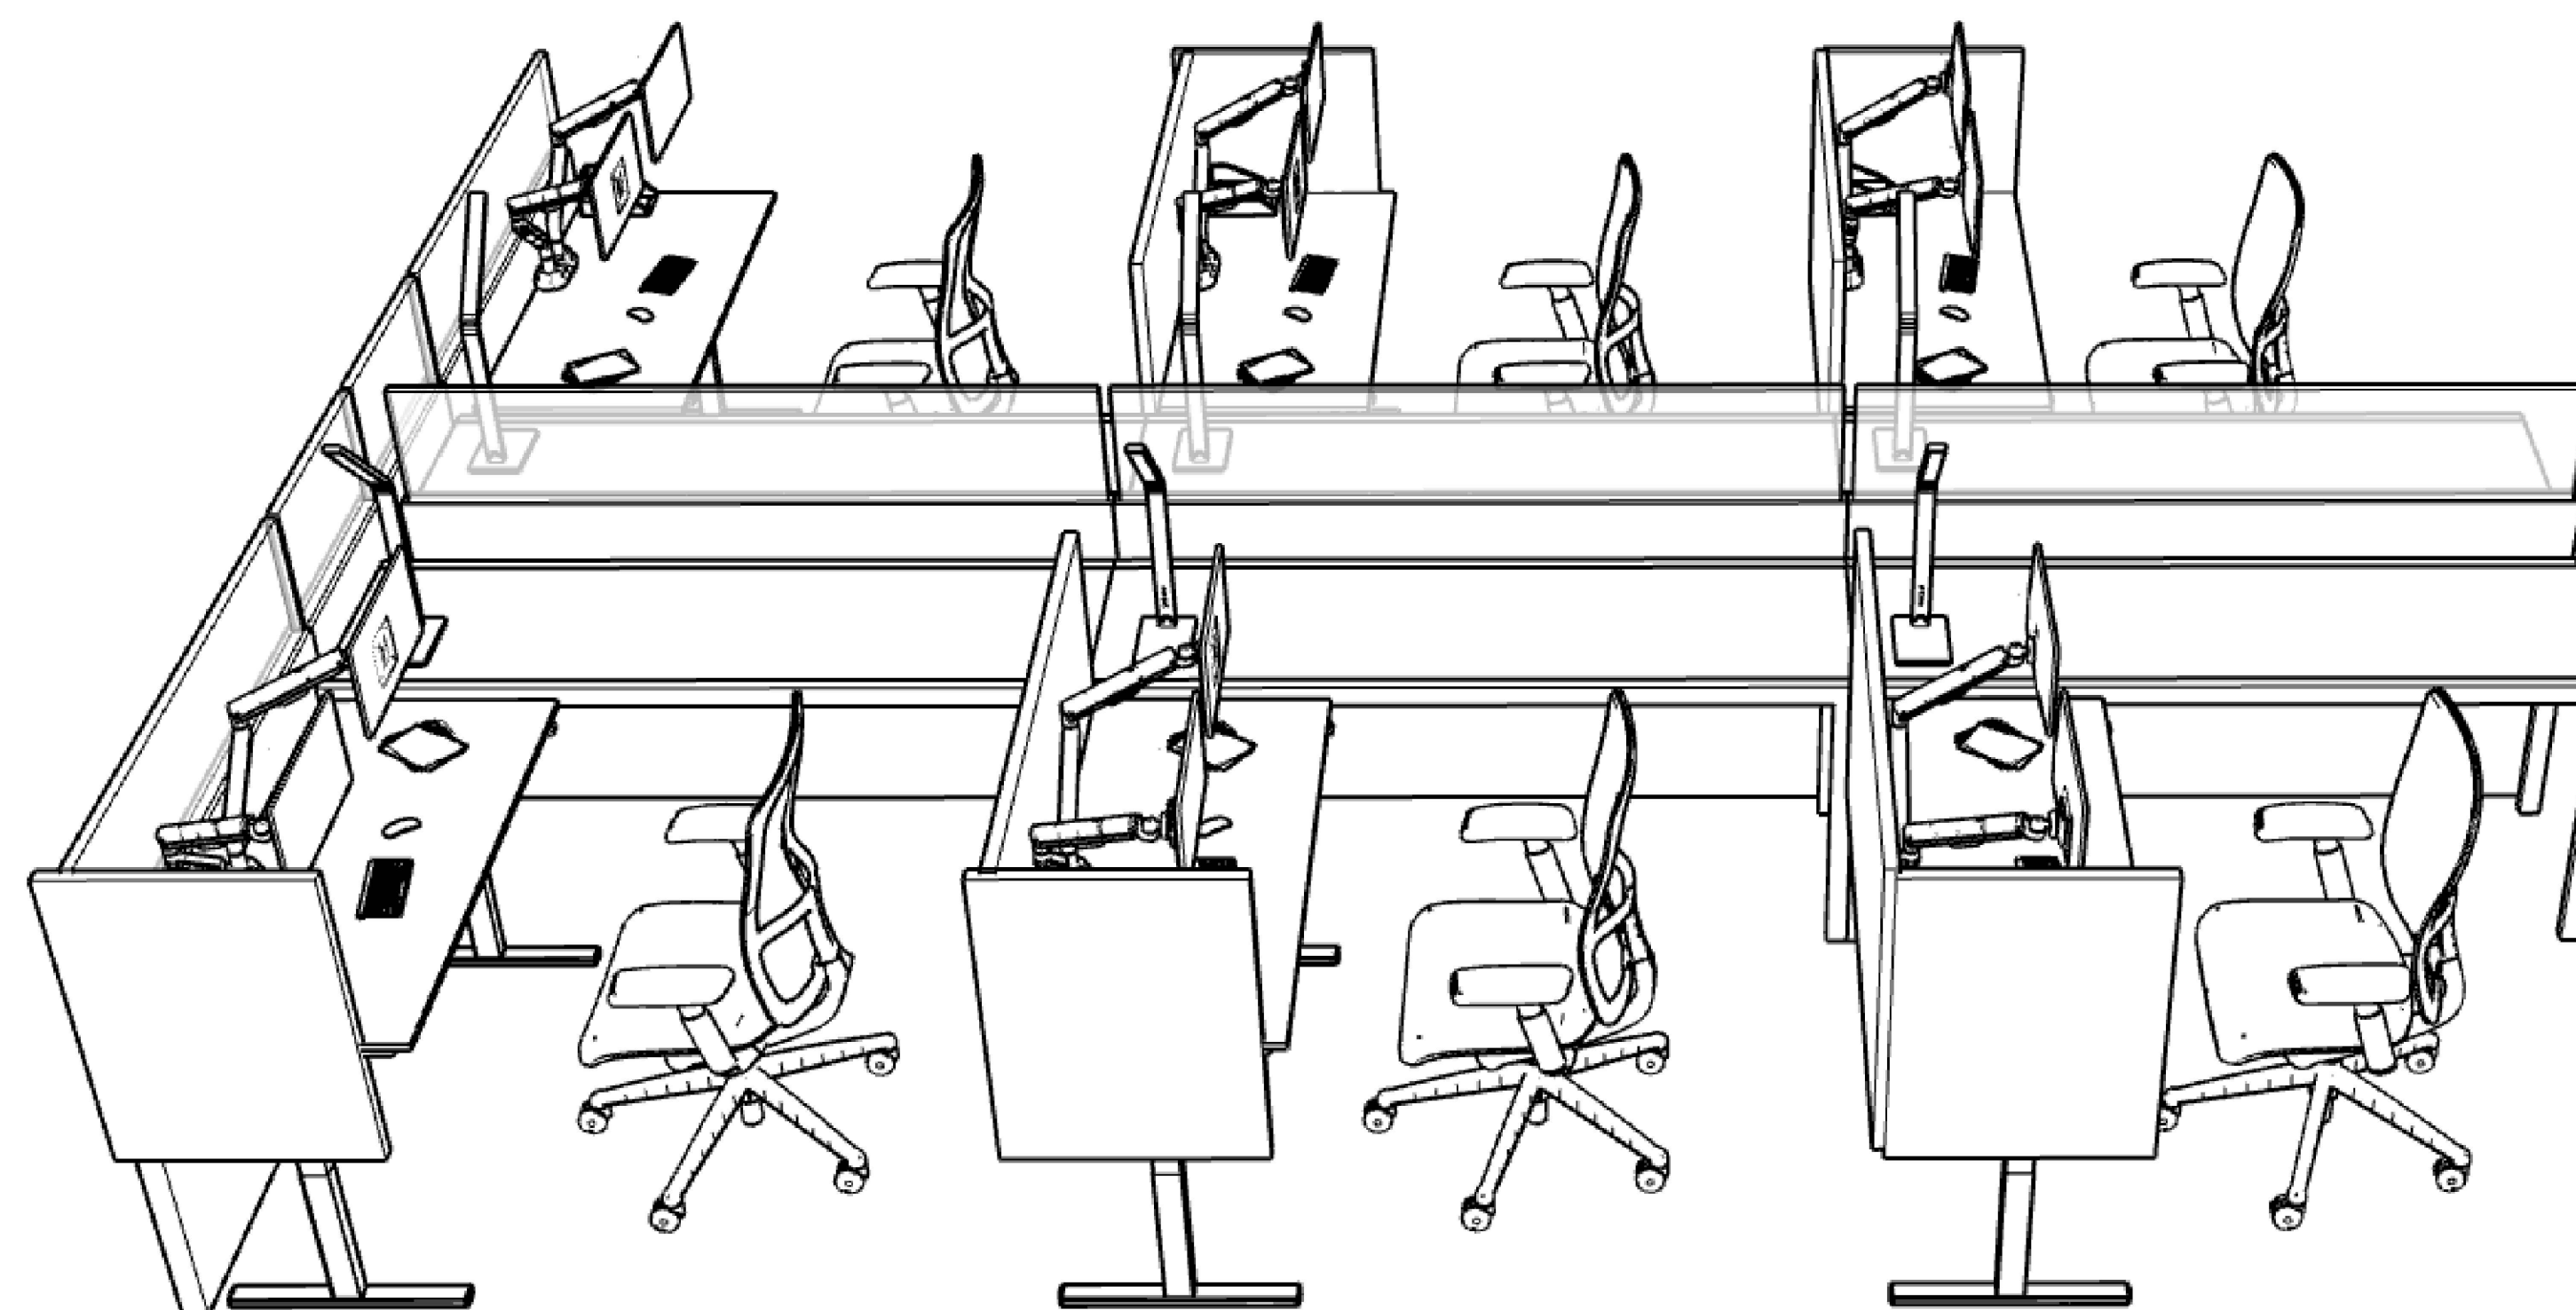

WORK AREA 3- SIDE VIEW

Rev	Description	Date
0		00/00/00


All measurements must be checked on site prior to construction or fabrication.
 This drawing is the property of Chandler Architecture and shall not be used on other projects or extensions without the written agreement in writing from the Architect.
 This drawing is not to be used for construction unless stamped by the Architect.

Scale: 1:100
 Date: JULY, 2021
 Dwg No.: CA21-028


Project: VAC SWING SPACE
 161 ST. PETER'S ROAD

Sheet Title: FURNITURE PLAN


Scale: 1:100
 Date: JULY, 2021
 Dwg No.: CA21-028

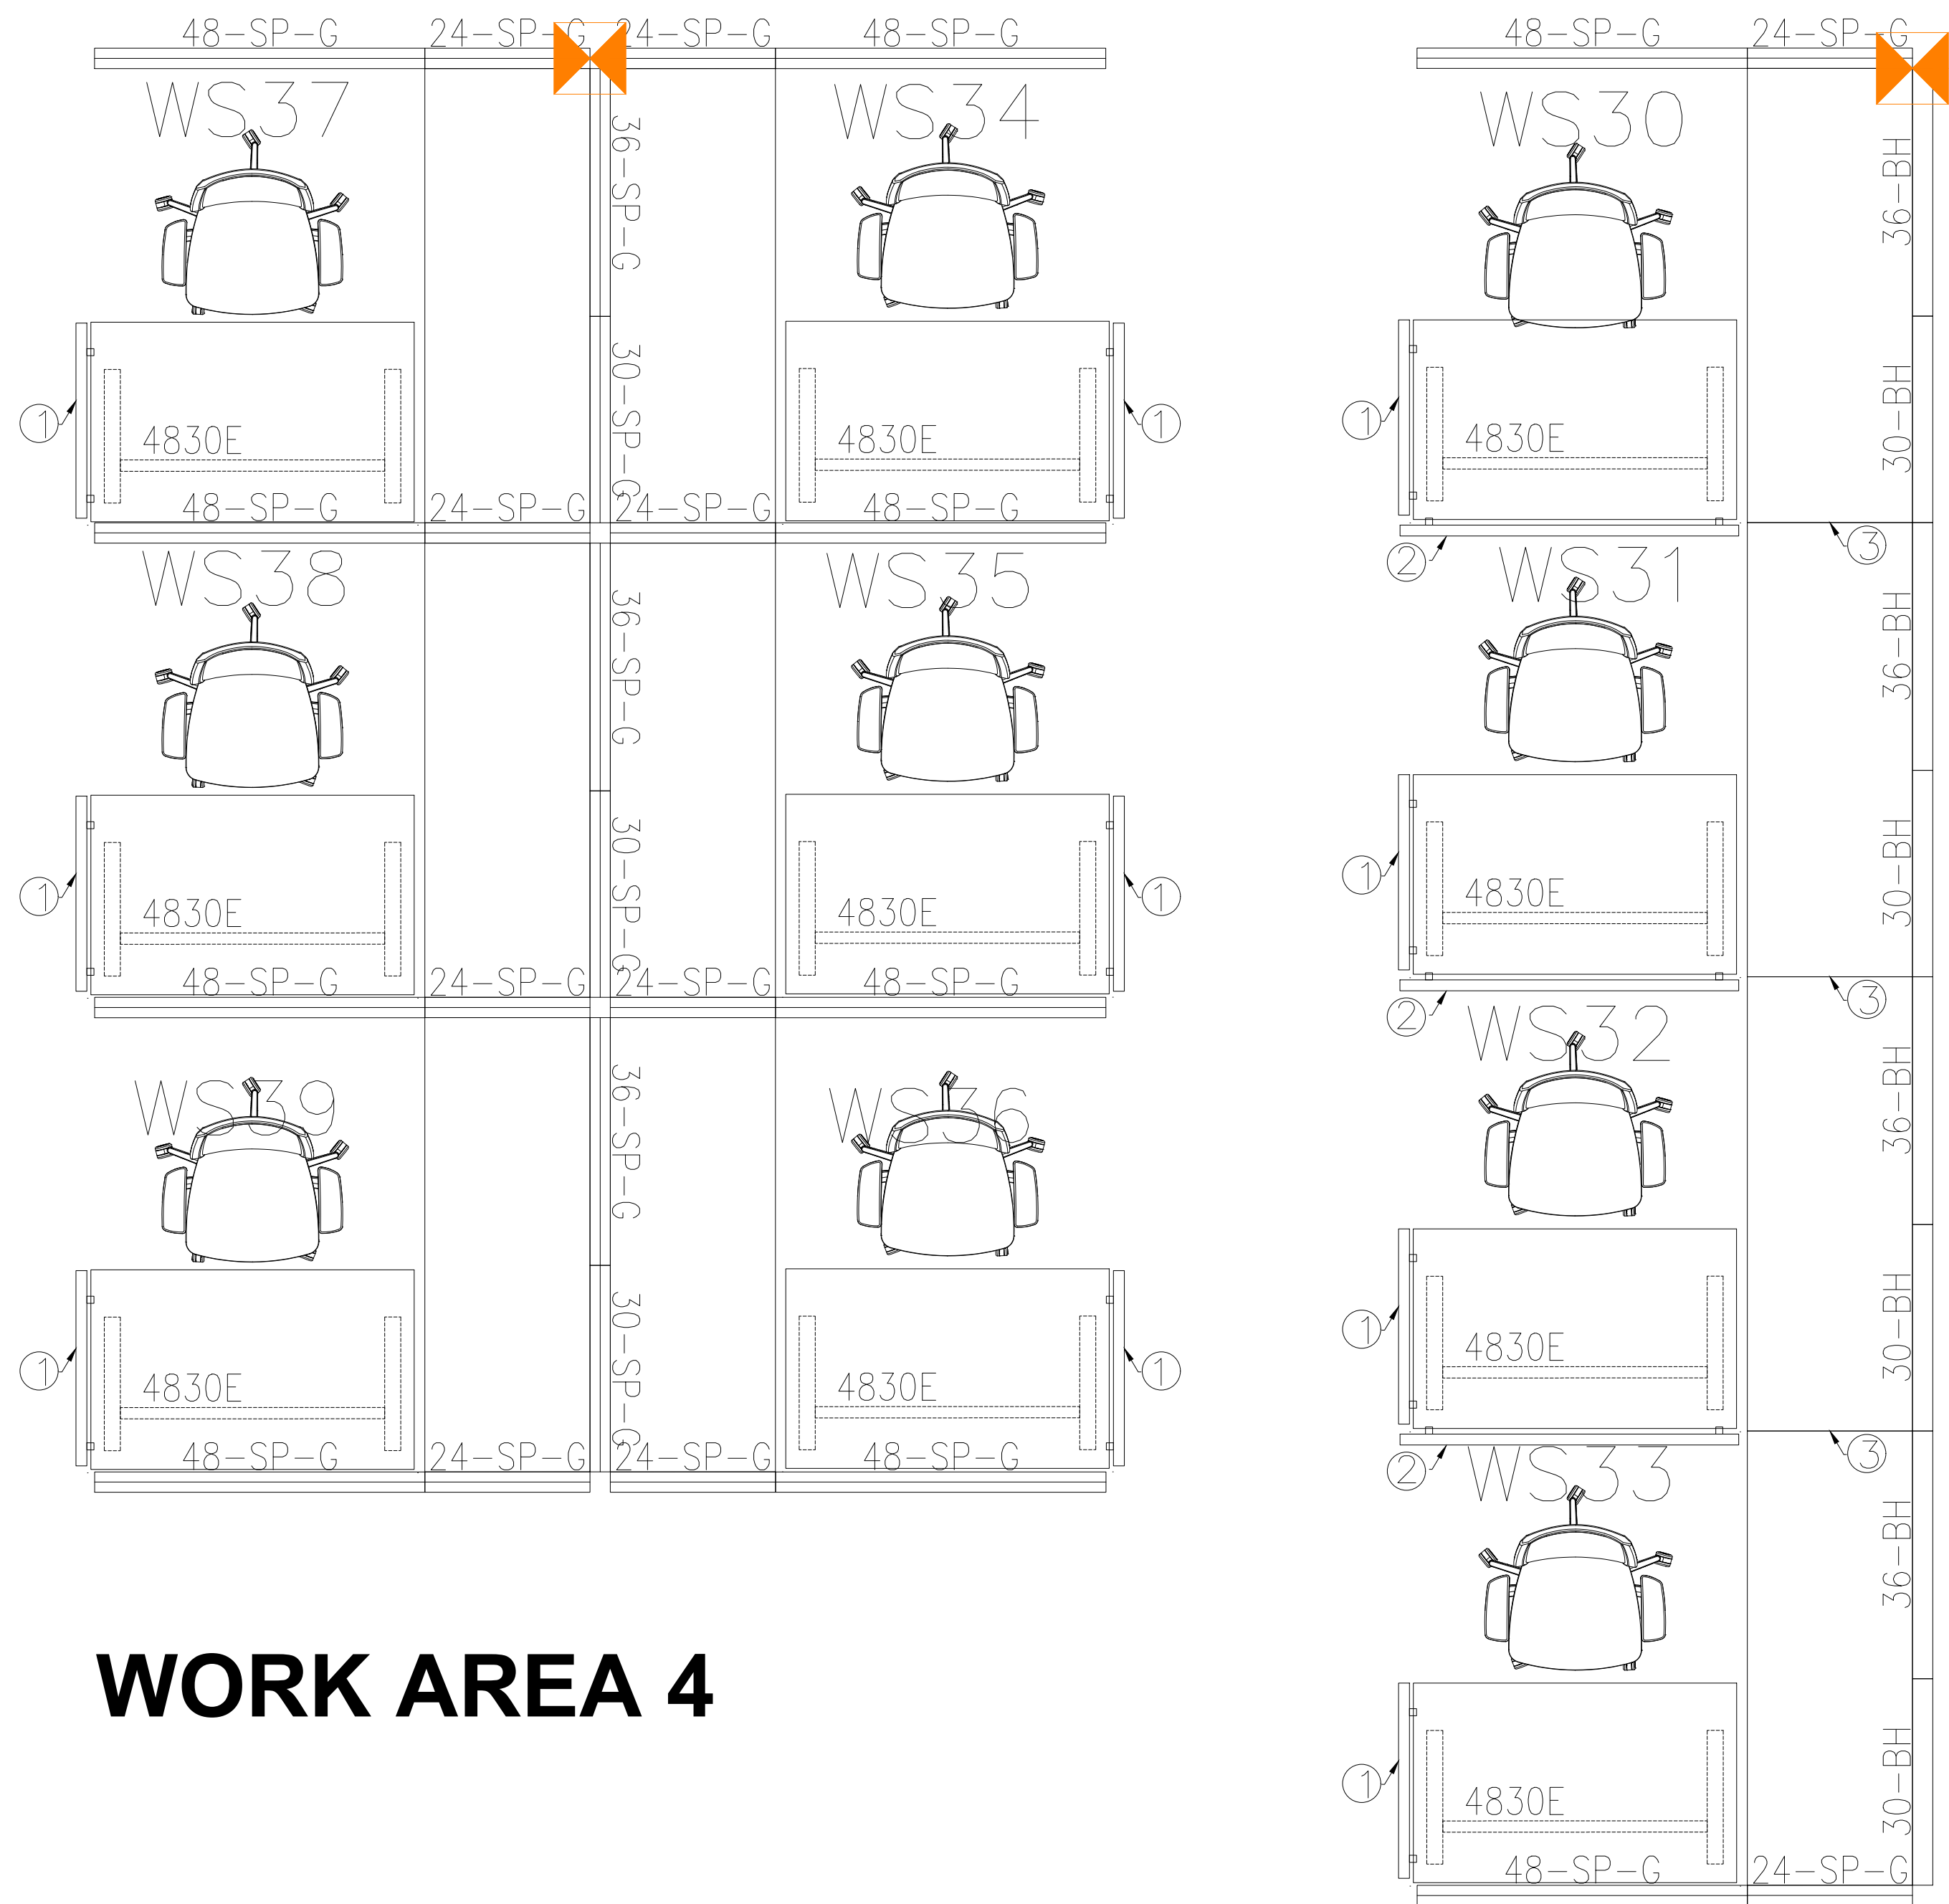

WORK AREA 4

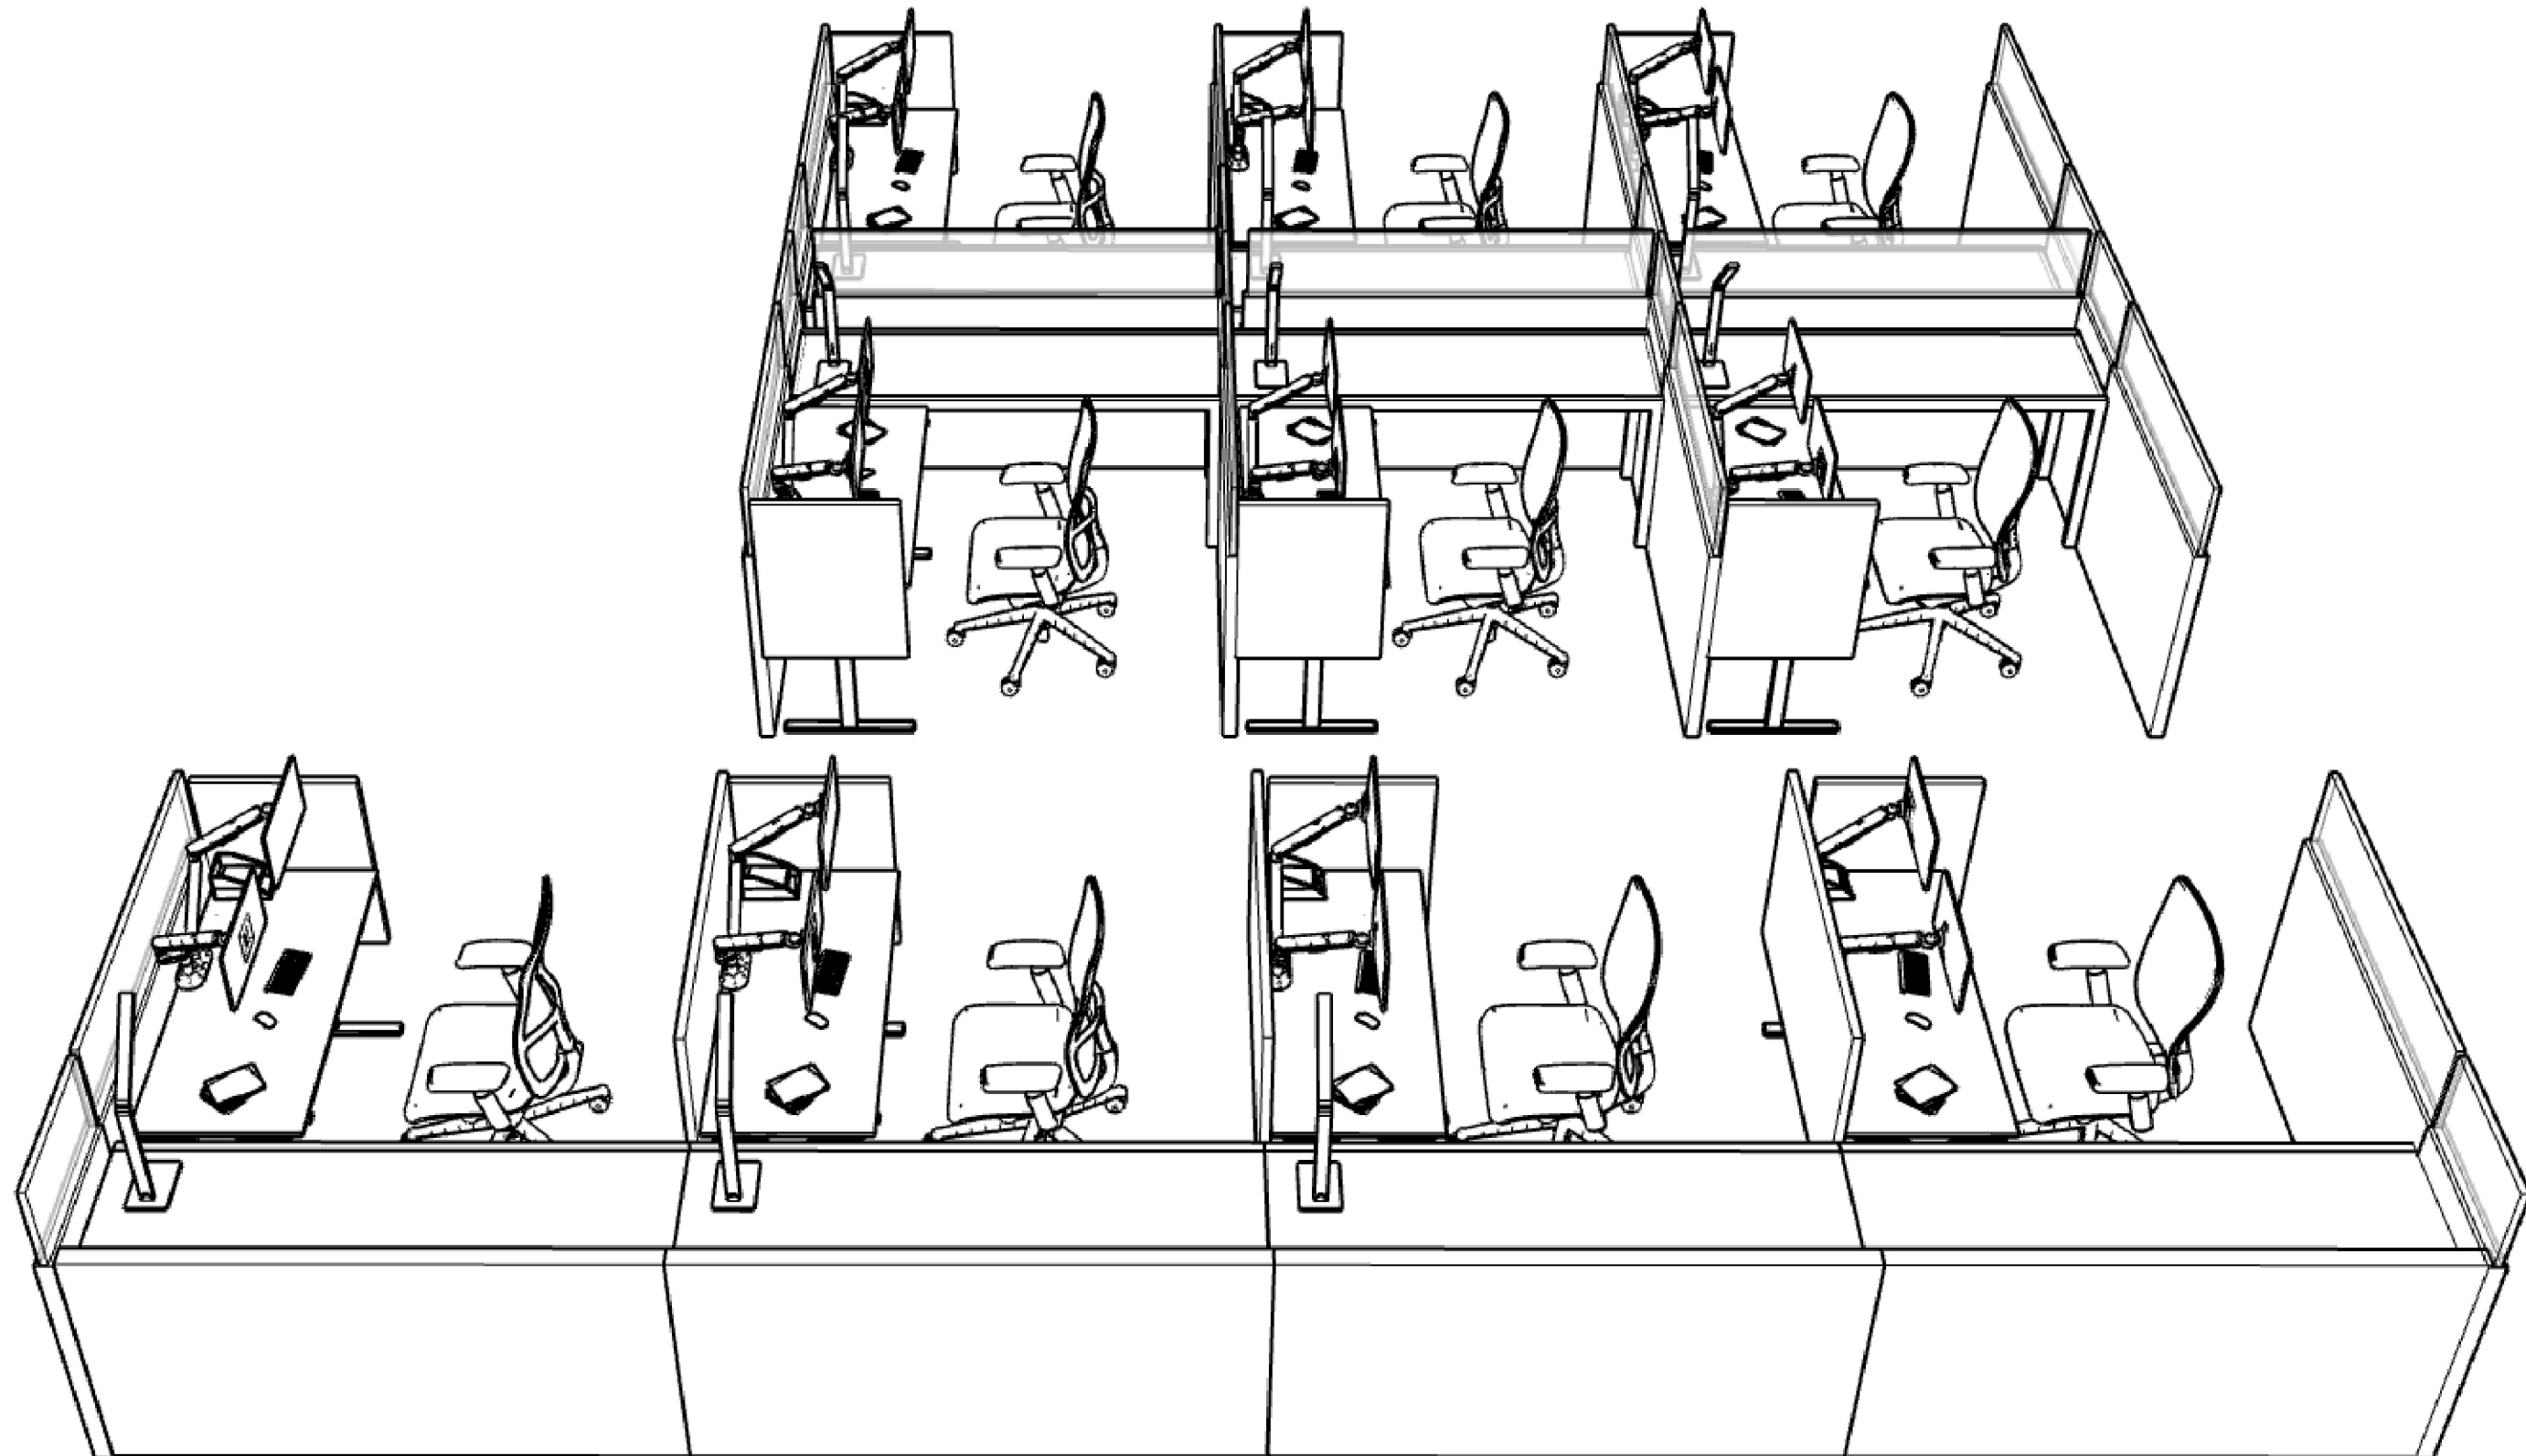

WORK AREA 4- SIDE VIEW

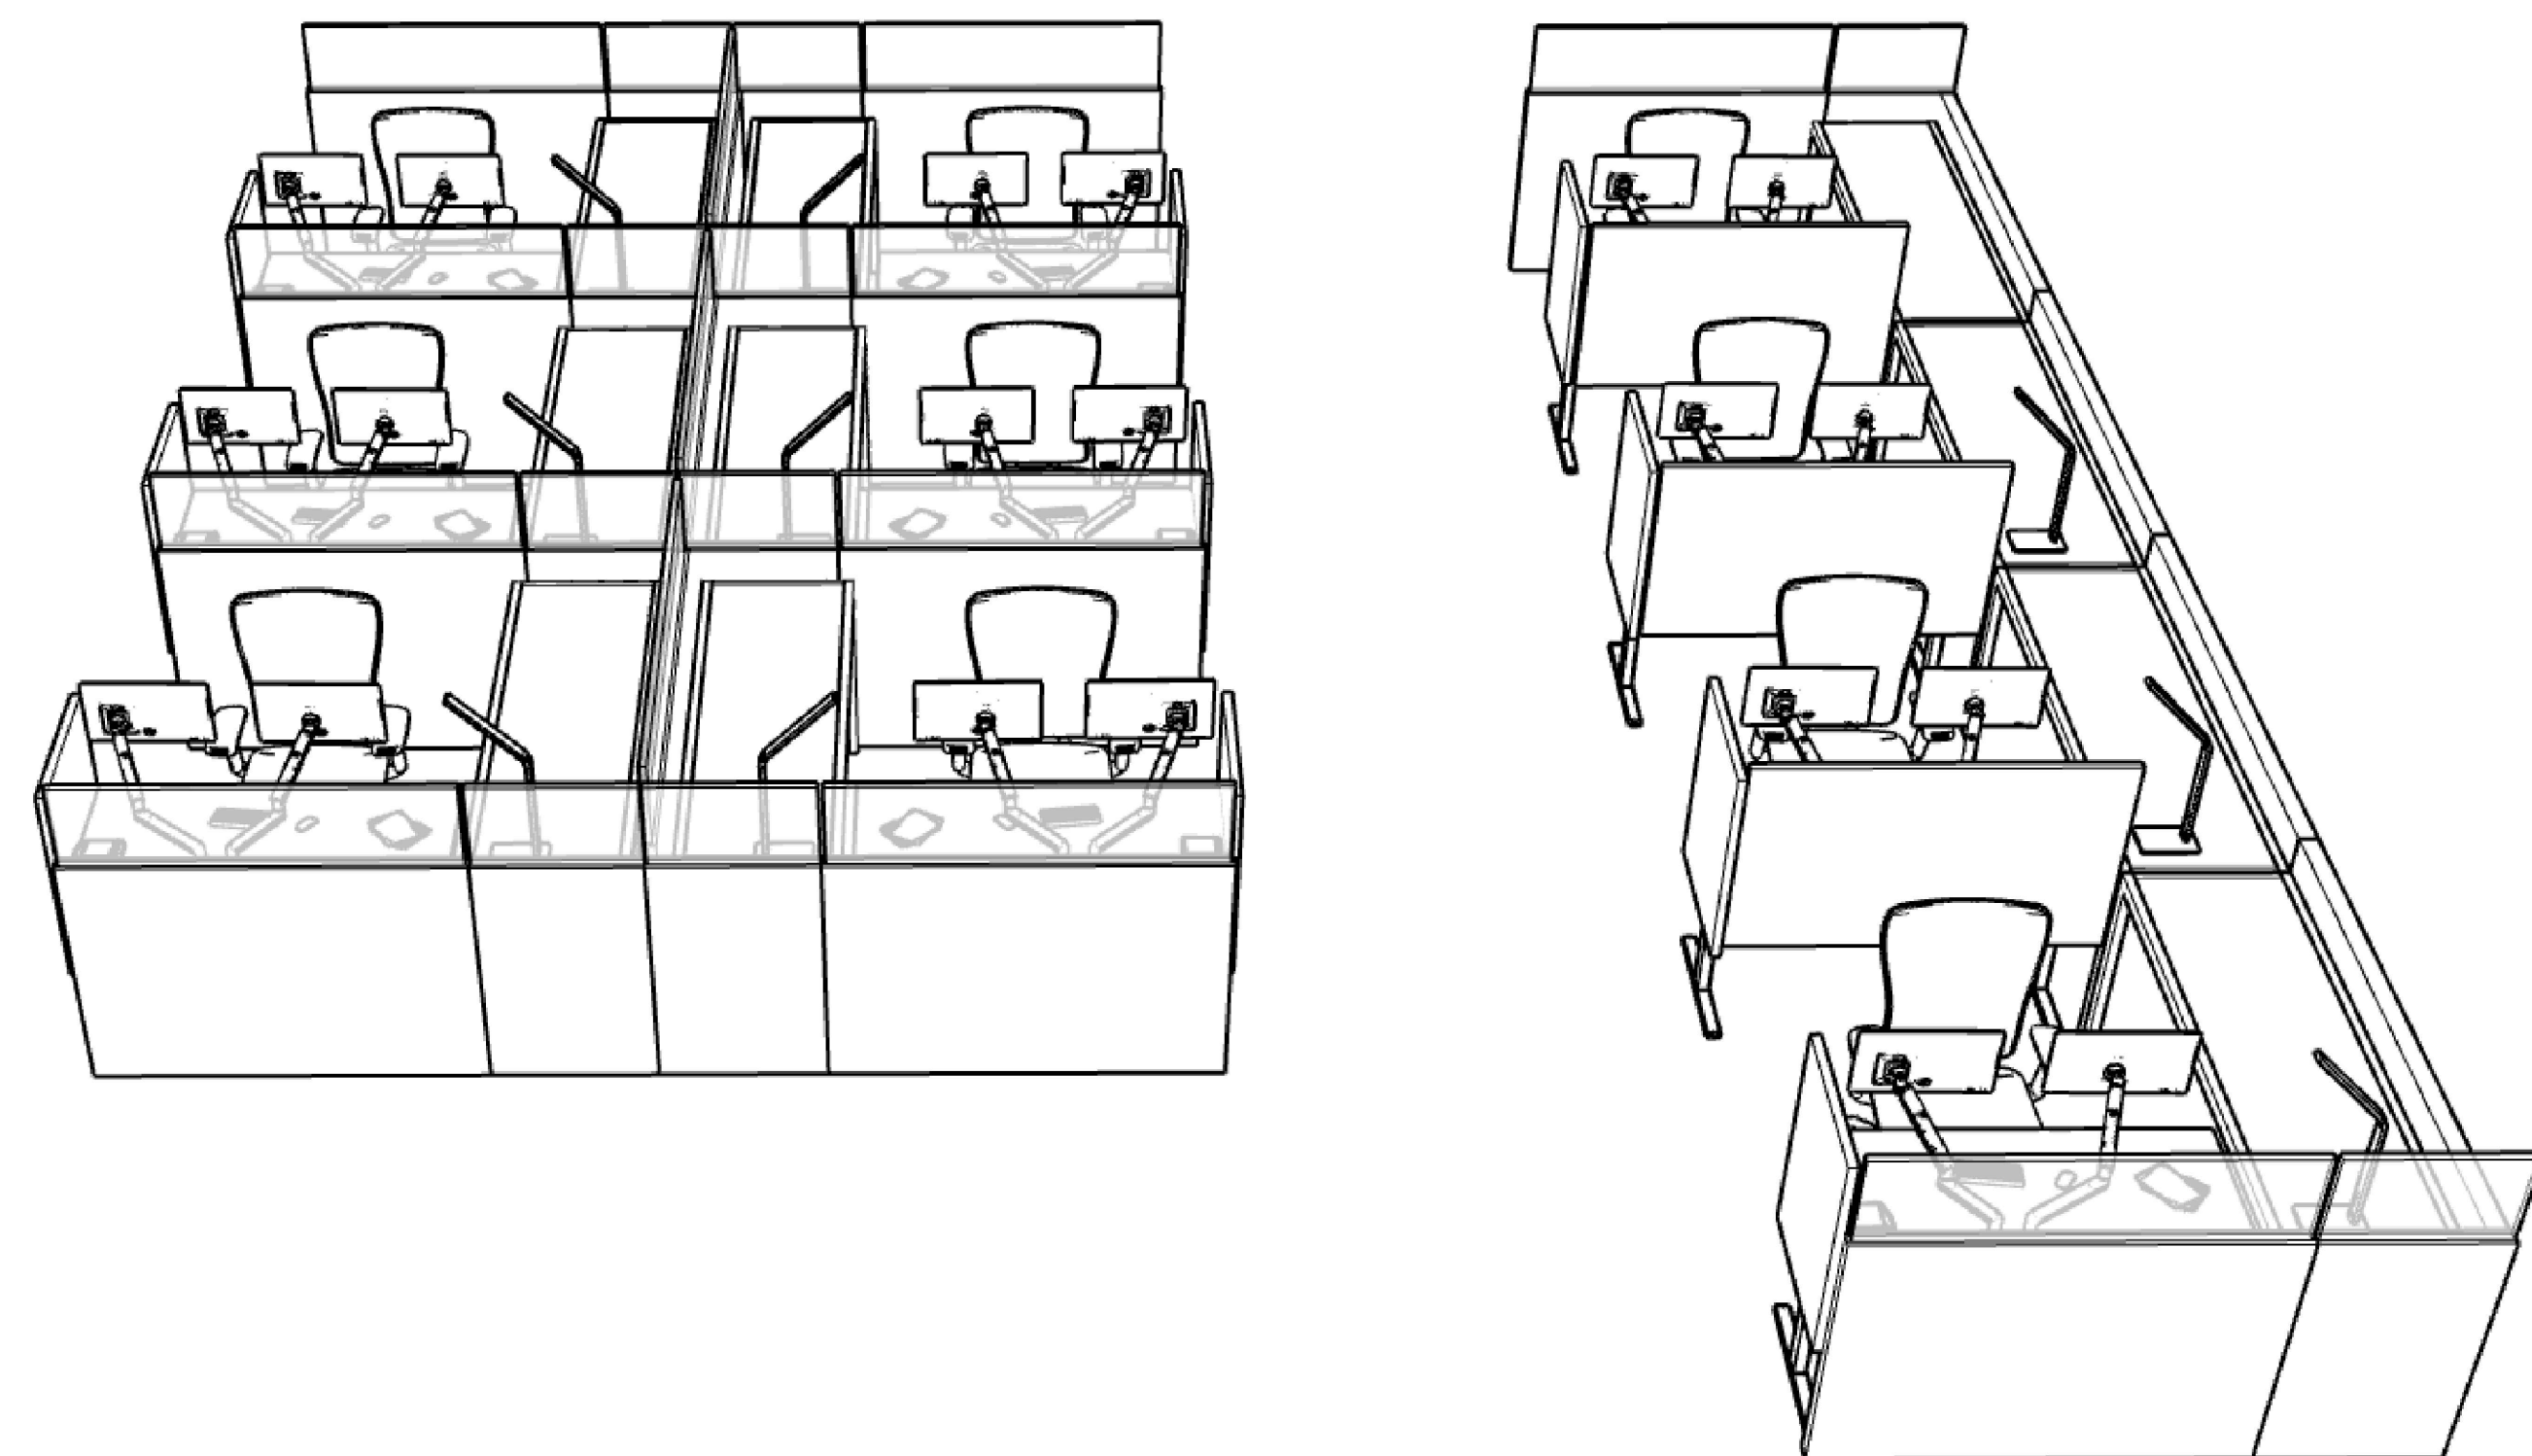

WORK AREA 4 -FRONT VIEW


Rev	Description	Date
0		00/00/00

All measurements must be checked on site prior to construction or fabrication.
 This drawing is the property of Chandler Architecture and shall not be used on other projects or extensions without the written agreement in writing from the Architect.
 This drawing is not to be used for construction unless stamped by the Architect.


Scale: 1:100
 Date: JULY, 2021
 Dwg No.: CA21-028

Project: VAC SWING SPACE
 161 ST. PETER'S ROAD

Sheet Title: FURNITURE PLAN

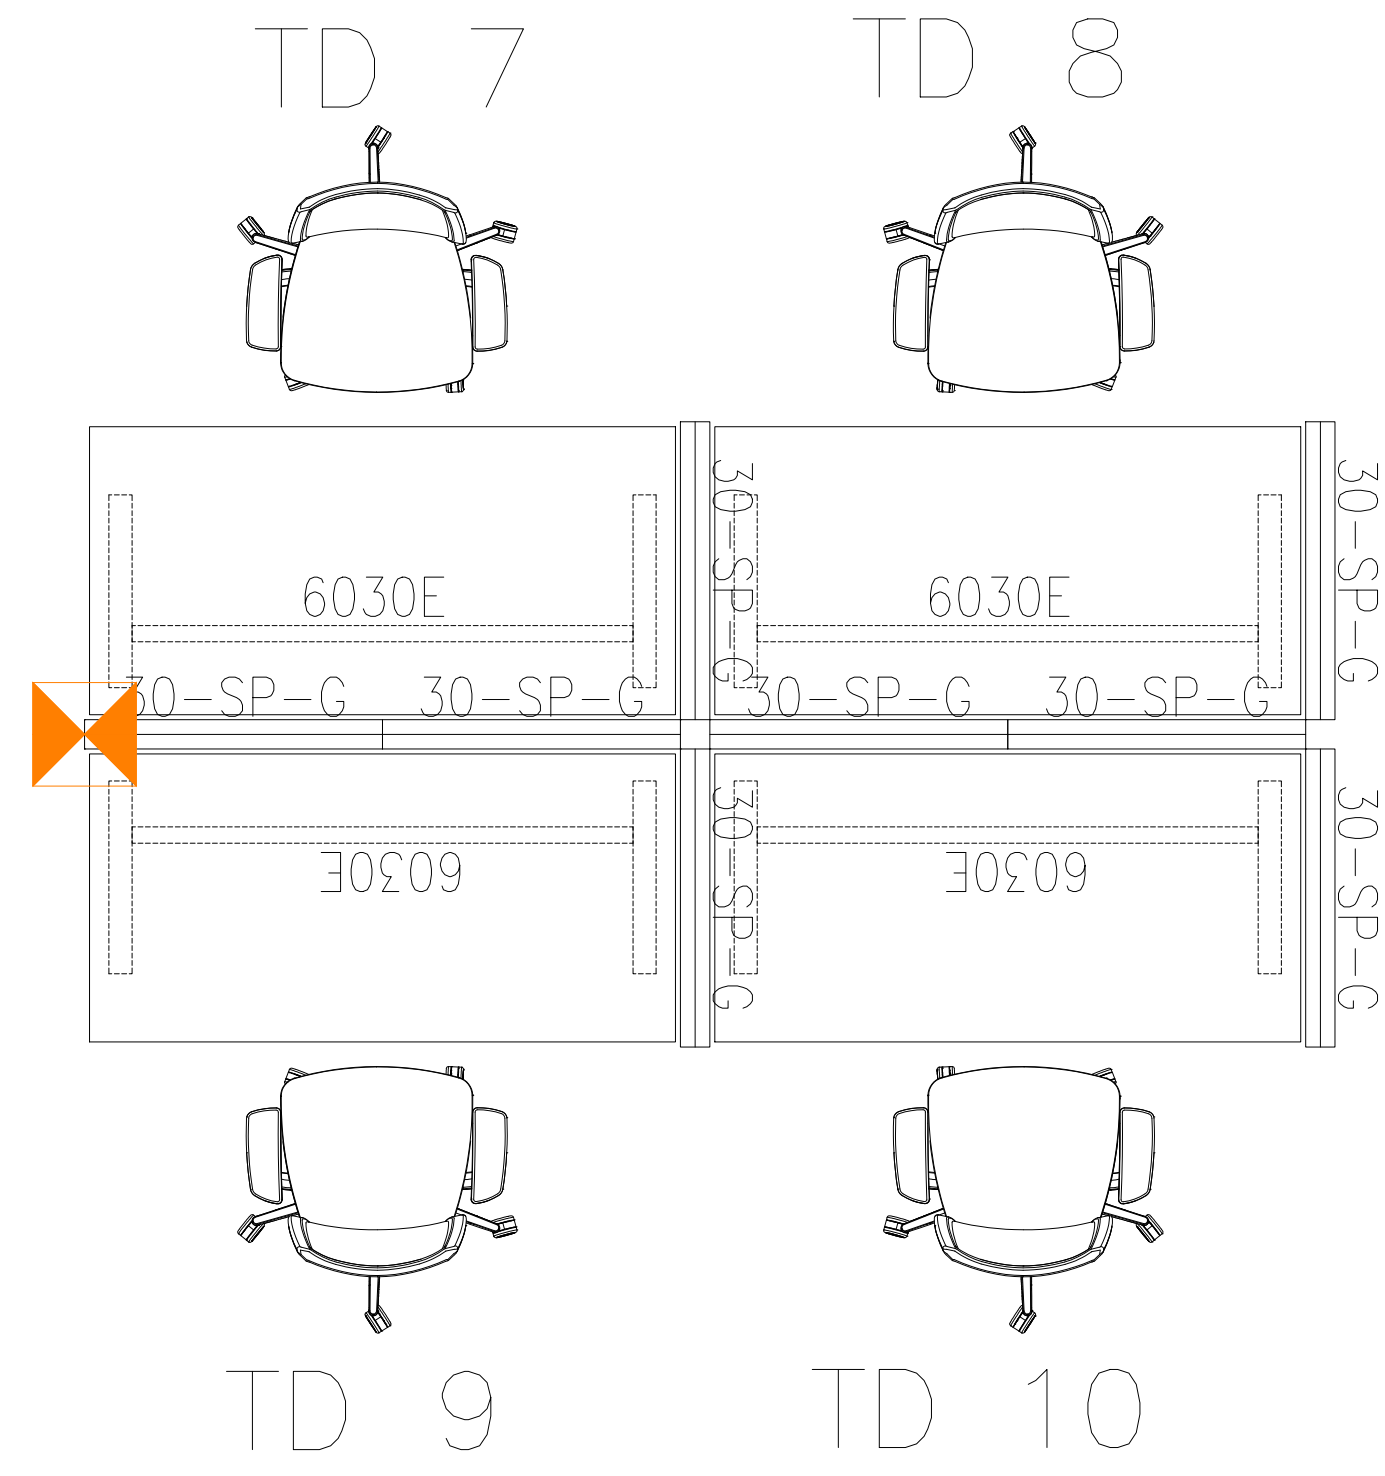

TOUCHDOWN AREA 2

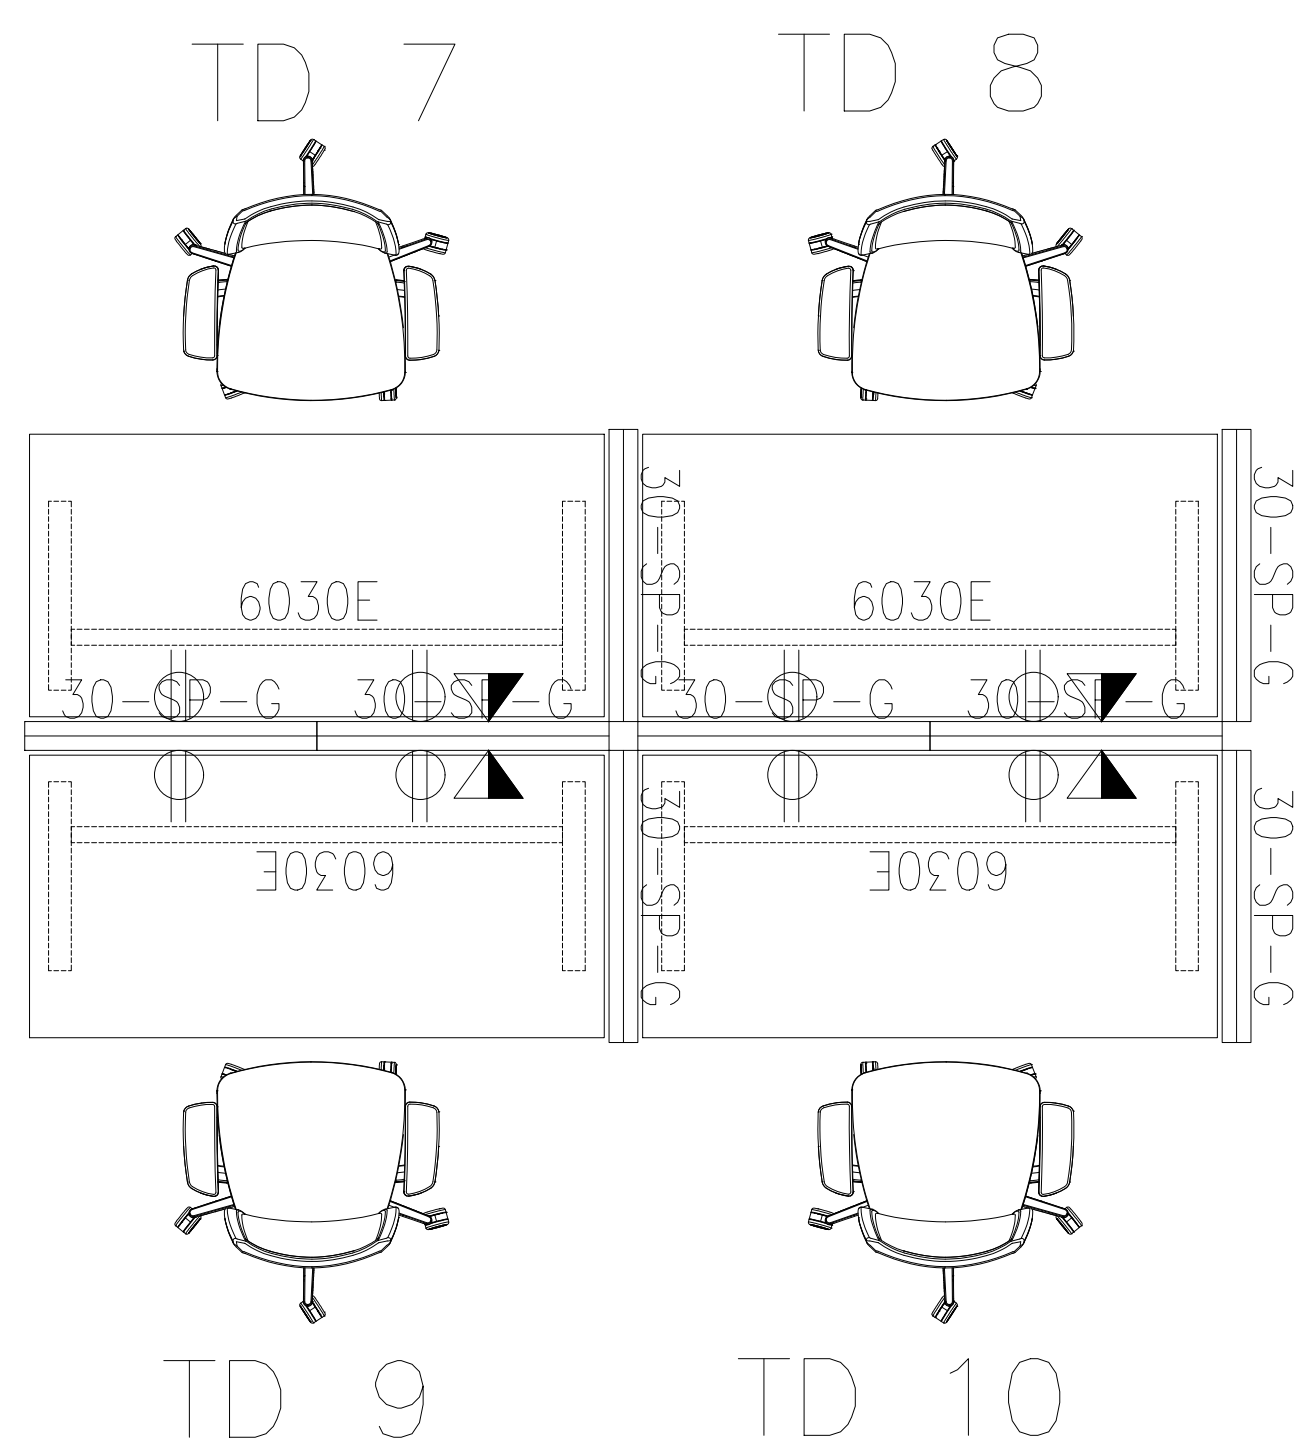

POWER AND DATA TYPICAL 3

Rev	Description	Date
0	-	00/00/00

All measurements must be checked on site prior to construction or fabrication.
 This drawing is the property of Chandler Architecture and shall not be used on other projects or extensions without the written agreement in writing from the Architect.
 This drawing is not to be used for construction unless stamped by the Architect.


Scale: 1:100
 Date: JULY, 2021
 Dn. BY: X.H.
 Dwg No.: CA21-028

Project :
 VAC SWING SPACE
 161 ST. PETER'S ROAD


Sheet Title :
 FURNITURE PLAN




LEGEND		
SYMBOL	DESCRIPTION	QTY.
1	CLAMPED-ON FABRIC PRIVACY PANEL 30" WIDE. APROX. 36 HIGH (+24" ABOVE WORKSURFACE, +12" BELOW WORKSURFACE	39
2	CLAMPED-ON FABRIC PRIVACY PANEL 48" WIDE. APROX. 36 HIGH (+24" ABOVE WORKSURFACE, +12" BELOW WORKSURFACE	17
3	WORKSURFACE TO HAVE GABLE END OR LEGS SUPPORT TO PROVIDE SUPPORT FOR PANELS	SEE PLAN
SP	SEATED PRIVACY	
G	FROSTED GLASS ADD-ON	
BH	BASE HEIGHT	
✕	CEILING POWER FEED	

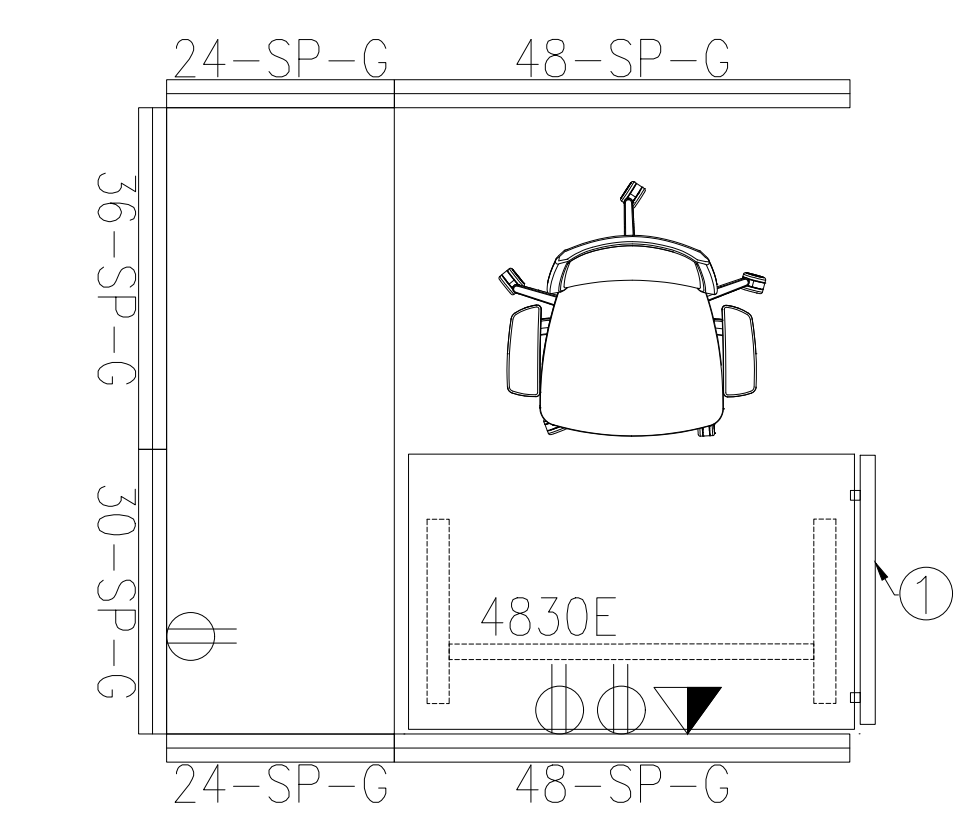

POWER AND DATA TYPICAL 1

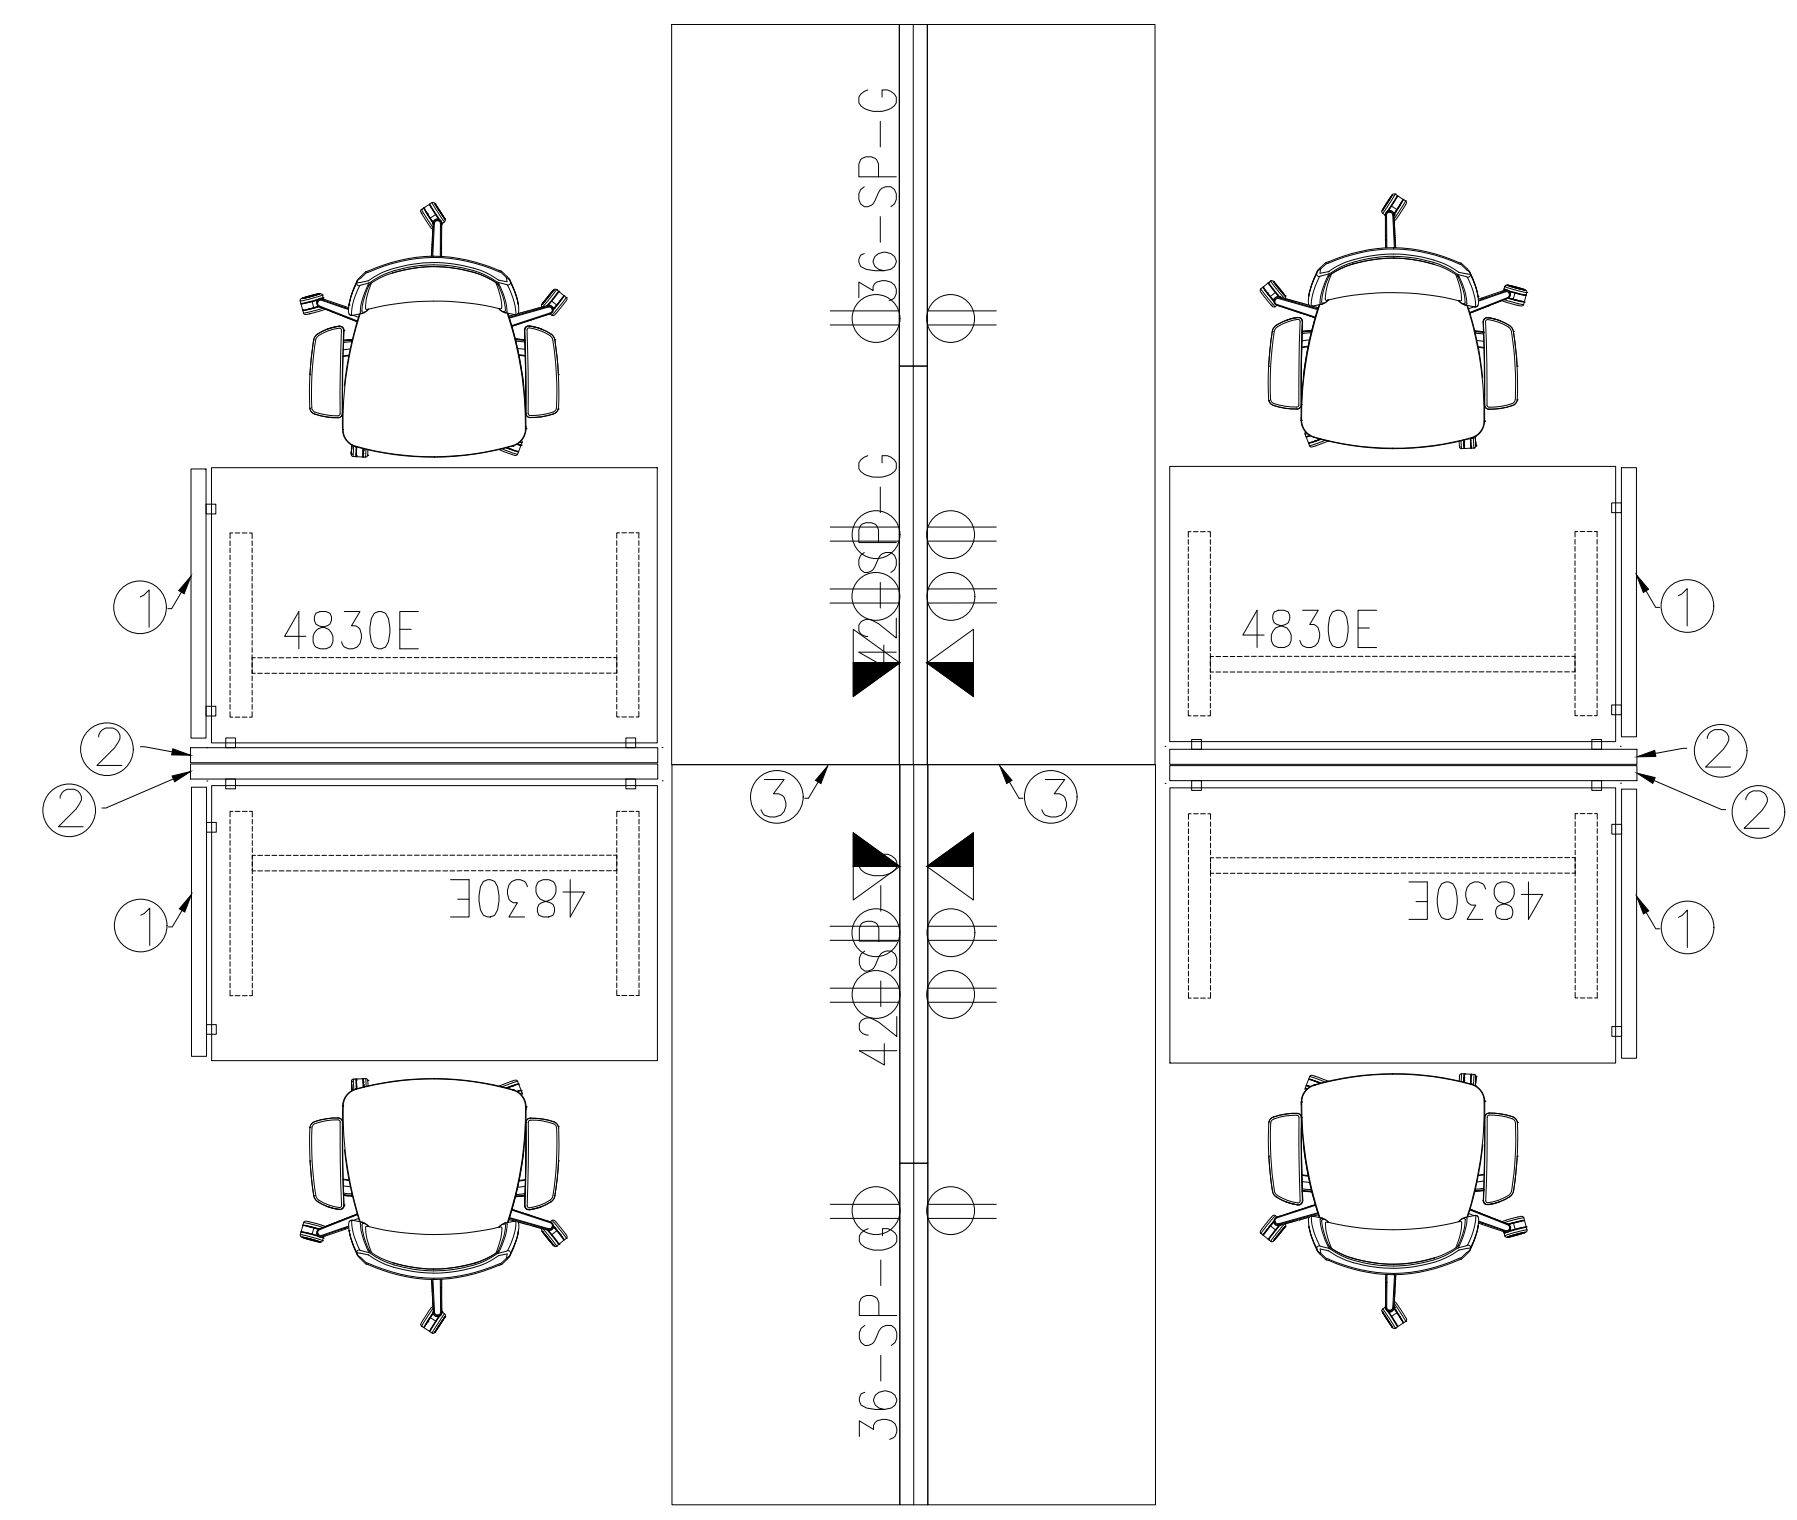

POWER AND DATA TYPICAL 2

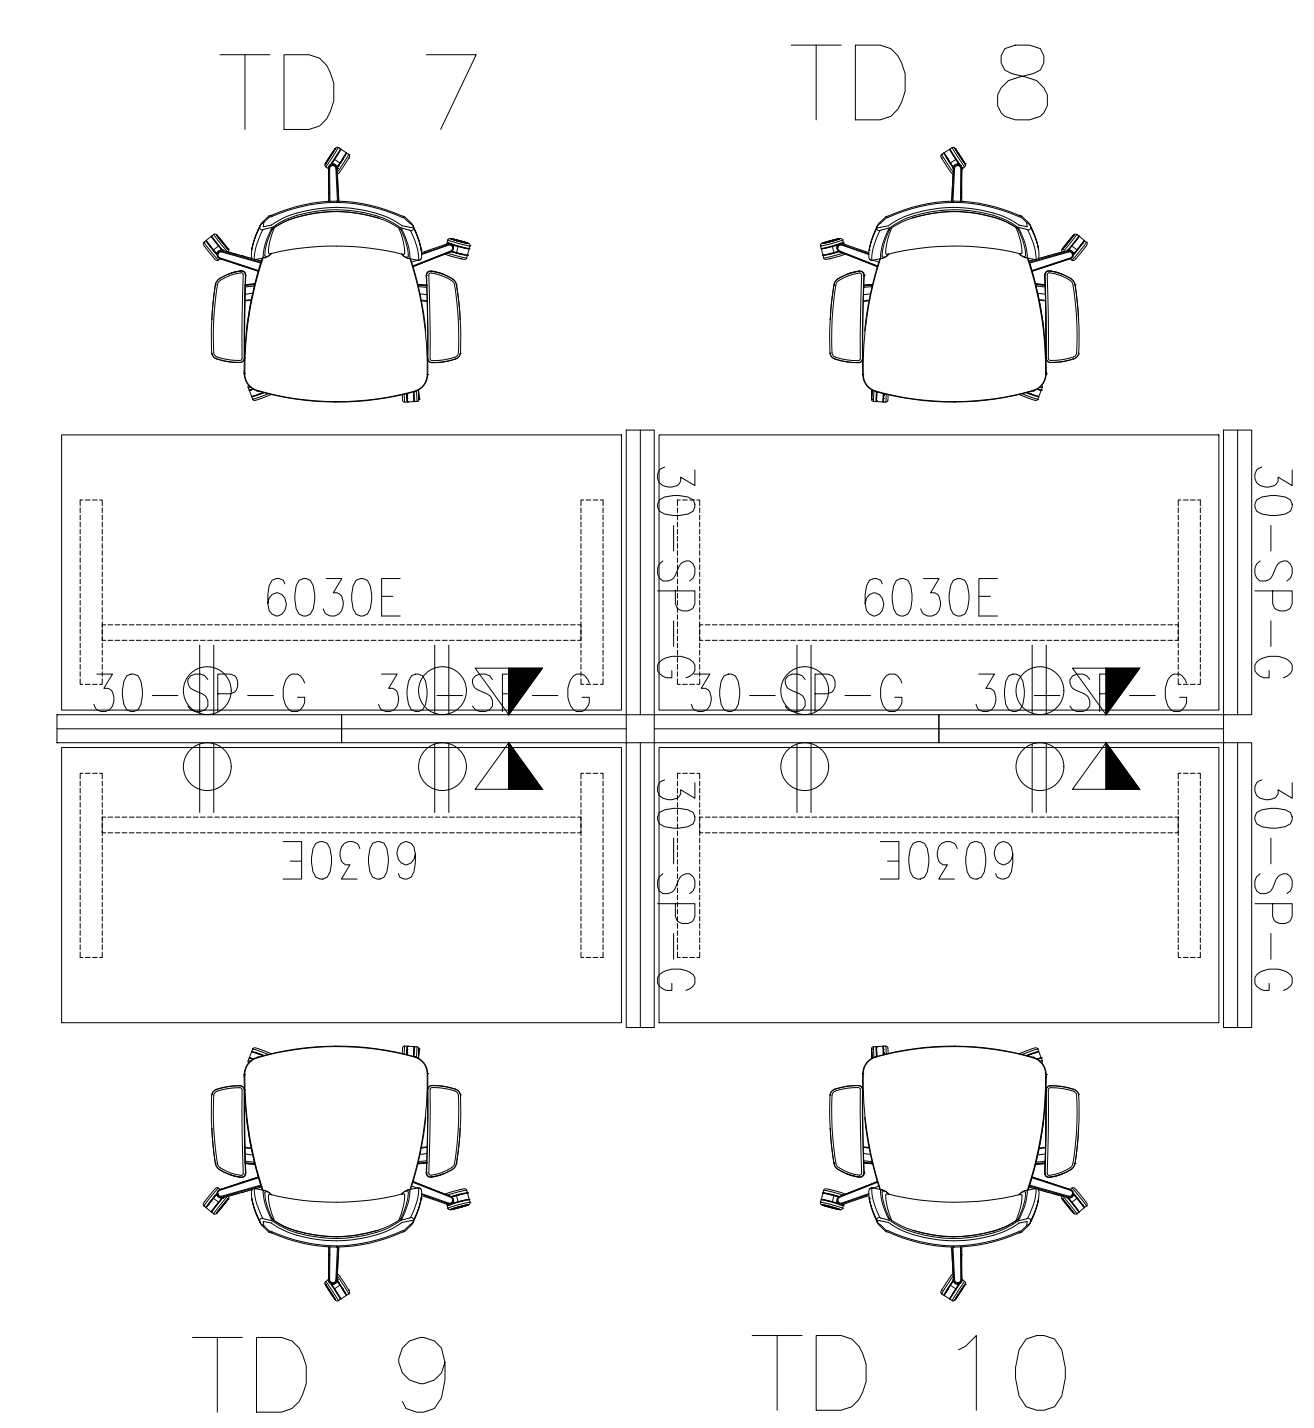

POWER AND DATA TYPICAL 3

0	Rev	Description	Date
0	00/00/00		
<p>All measurements must be checked on site prior to construction or fabrication.</p> <p>This drawing is the property of Chandler Architecture and shall not be used on other projects or extensions without the written agreement in writing from the Architect.</p> <p>This drawing is not to be used for construction unless stamped by the Architect.</p>			
Scale	1:100	Date	JULY, 2021
Dwg. No.	CA21-028	Dwg. BY	X.K.
Project :	VAC SWING SPACE 161 ST. PETER'S ROAD	FURNITURE PLAN	
Sheet Title :		F7	OF 7