



FILE: P:\2019\1945 COW AND GOAT BARN PHASE 2 (RE 15101)\08-DRAWINGS\COW BARN\1945-A-C-2.3-CSC COW BARN-RCP.DWG

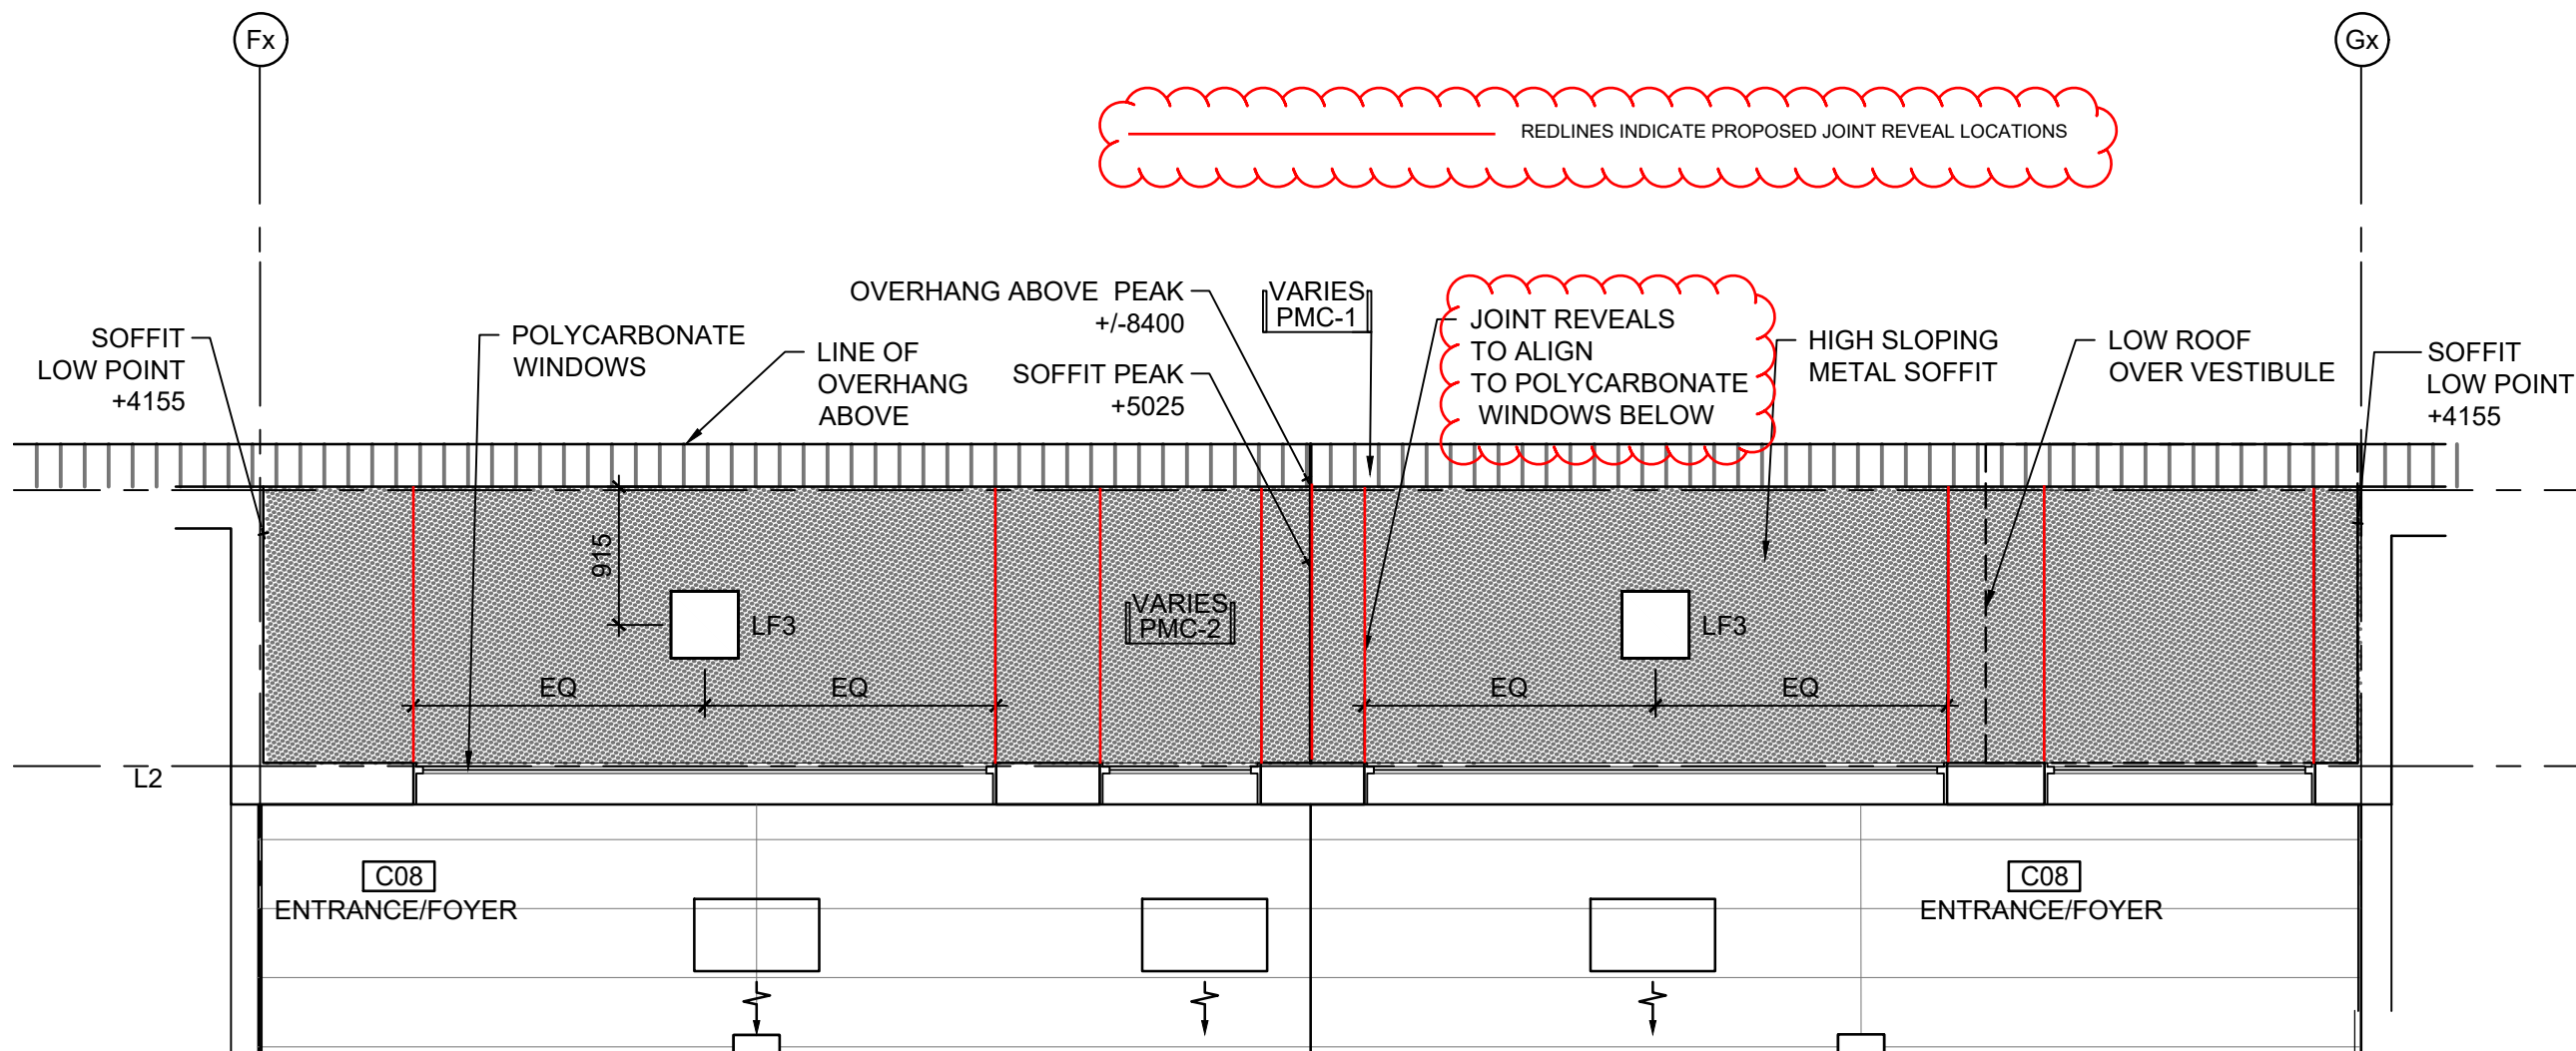


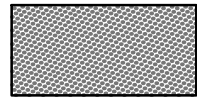
REDLINES INDICATE PROPOSED JOINT REVEAL LOCATIONS

JOINT REVEALS TO ALIGN TO POLYCARBONATE WINDOWS BELOW

REFLECTED CEILING LEGEND

 PRE-FINISHED VENTED METAL SOFFIT (PMSF)

 PRE-FINISHED NON VENTED METAL CEILING (PMC-1)

 PRE-FINISHED NON VENTED ALUMINUM PLATE PANEL CEILING (PMC-2)

5
A-C-2.3

ENLARGED RCP- ABOVE VESTIBULE ROOF

1:50

REFER TO NORTH ELEVATION (1/A-C-3.0) FOR REFERENCE

CSC-COW BARN & MANURE TANK (DOCUMENT SET 2) PUBLIC SERVICES AND PROCUREMENT CANADA		PROJ. #:	ADDENDUM 10
JOINT REVEAL LOCATIONS IN ALUMINUM CEILING (MILKING PARLOUR ENTRY)		THA:1945 R.100644.001	SK-07
TAYLOR HAZELL ARCHITECTS LTD. 2928 DUNDAS ST. W, TORONTO, ONT. M6P 1Y8	PHONE: (416) 862-2694	DATE: 2022-02-11	