




ELEVATION ELEVATION **E**

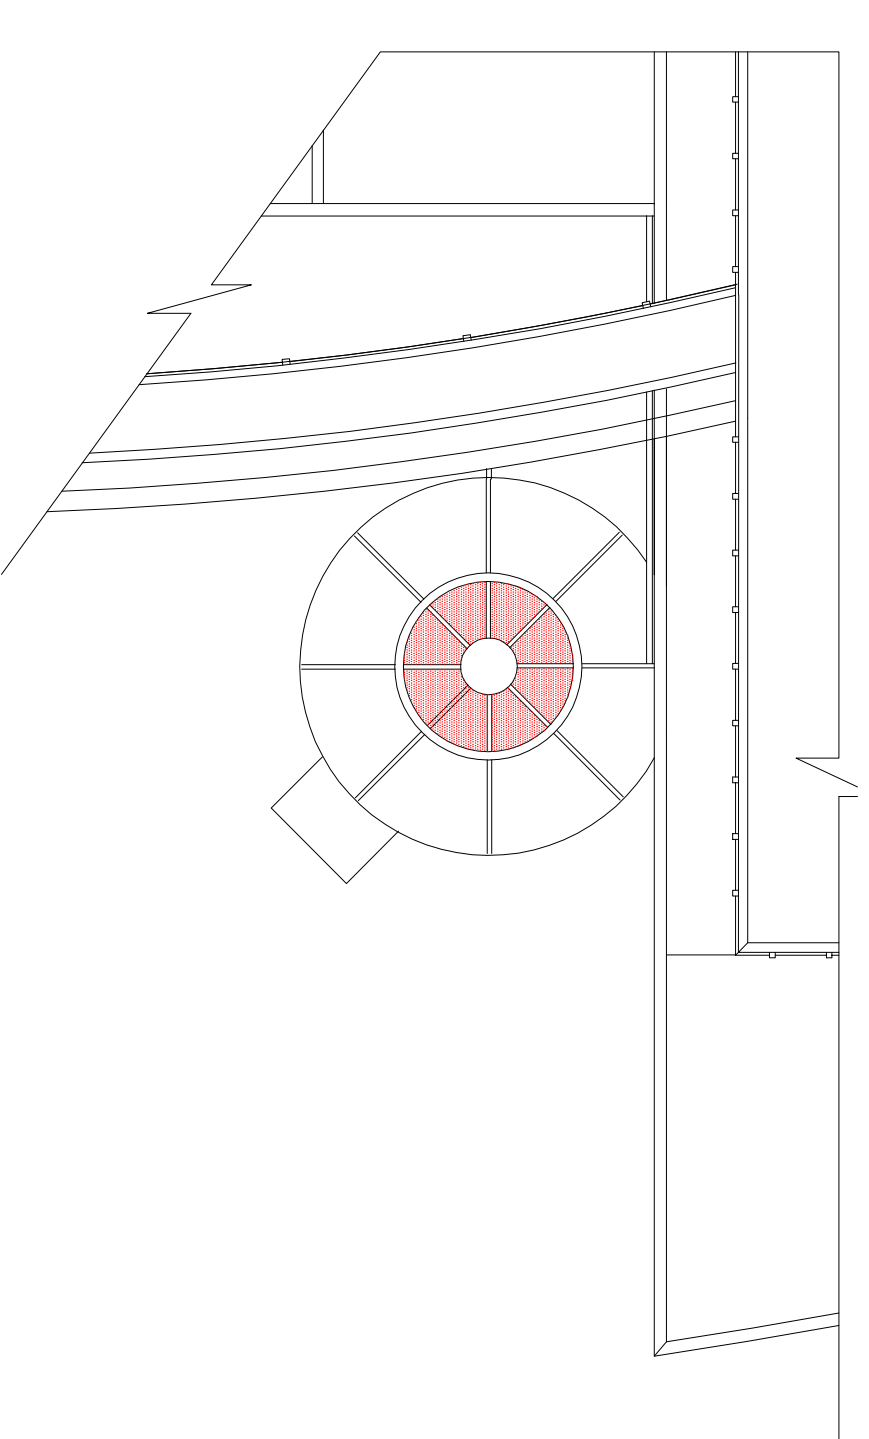


VUE EN PLAN - TOITURE GRANDE ROTONDE
PLAN VIEW - ROOF MAIN ROTUNDA

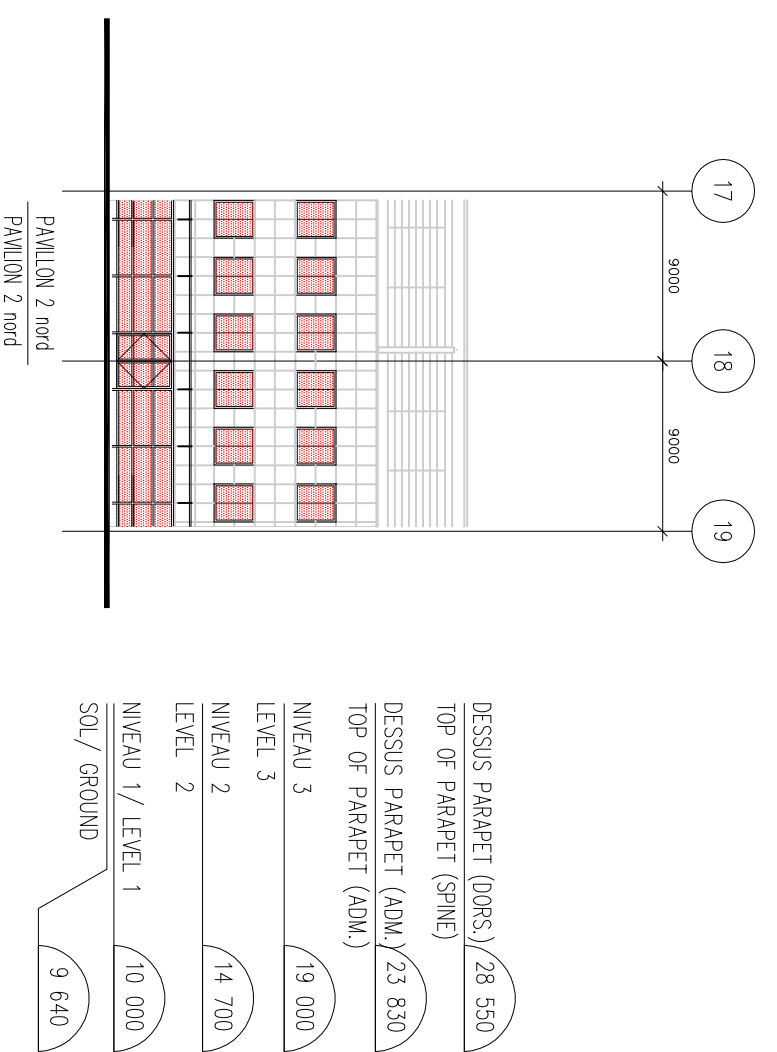


ELEVATION ELEVATION **F**

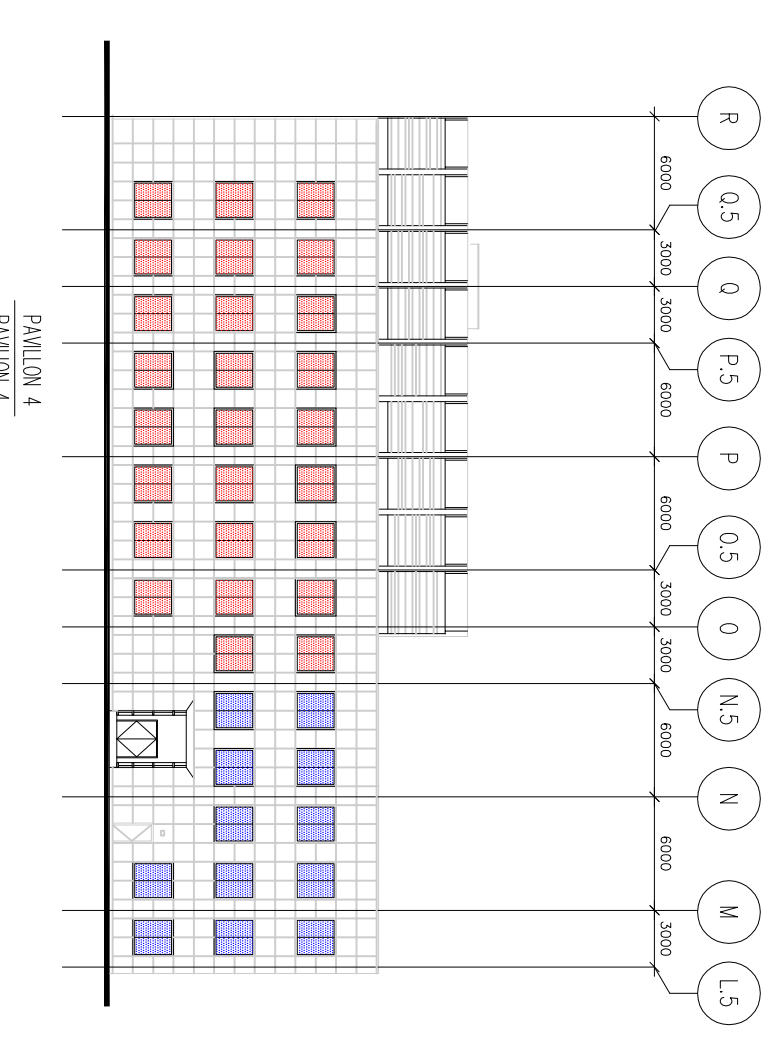


ELEVATION ELEVATION **G**

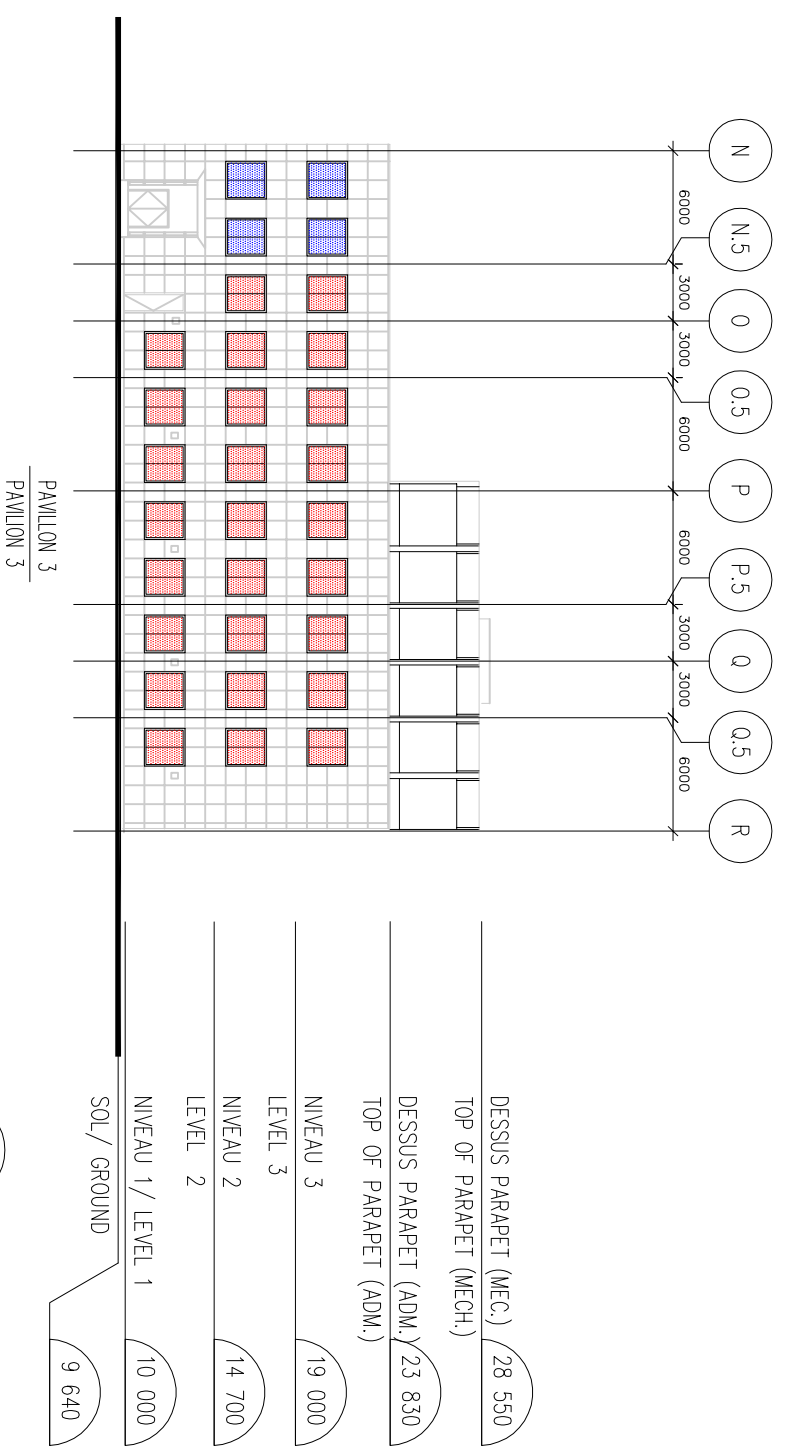


ELEVATION ELEVATION **H**

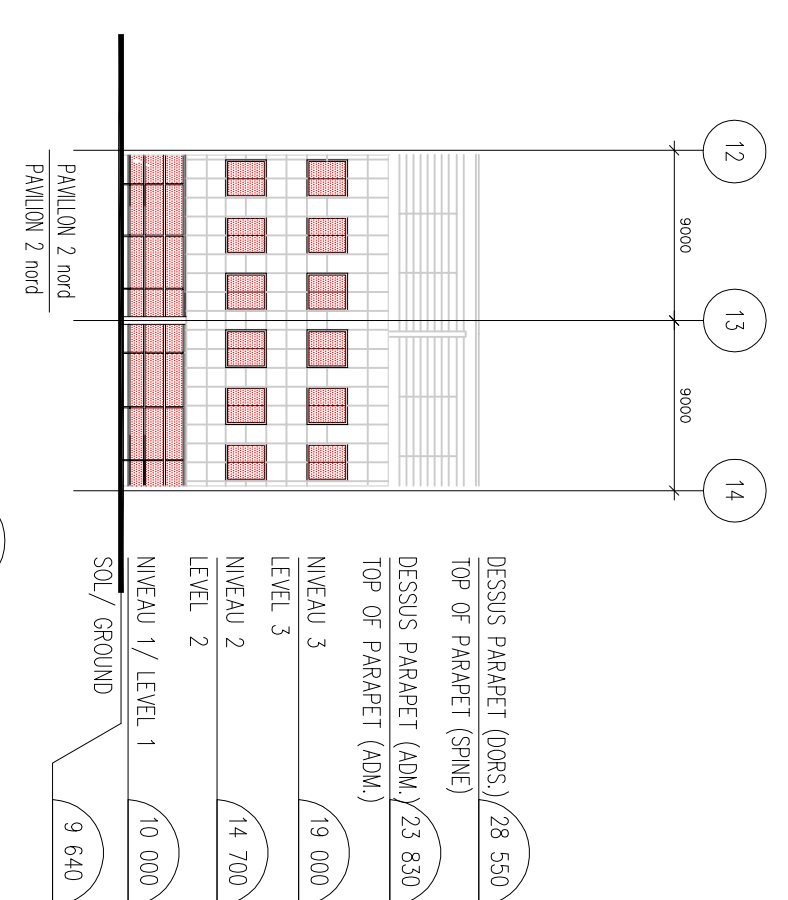

ELEVATION ELEVATION **J**

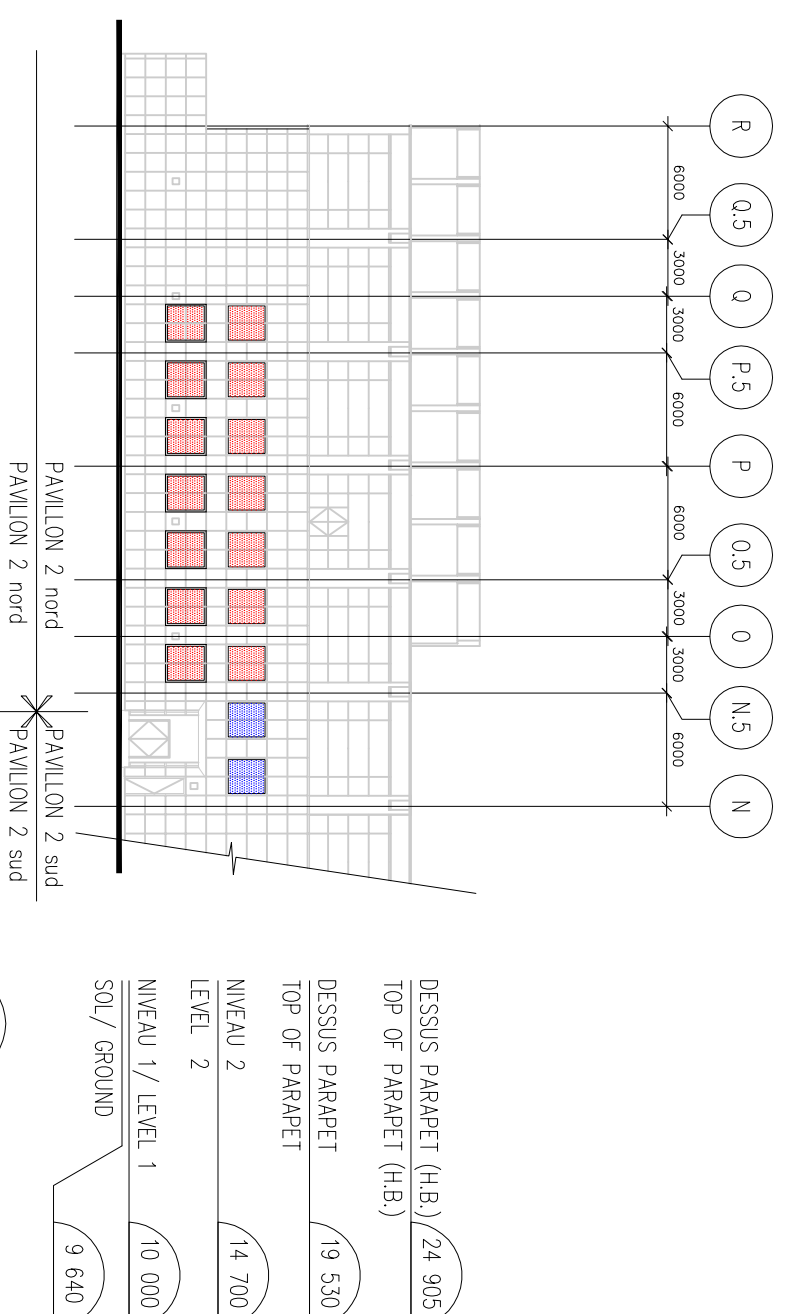

ELEVATION ELEVATION **K**

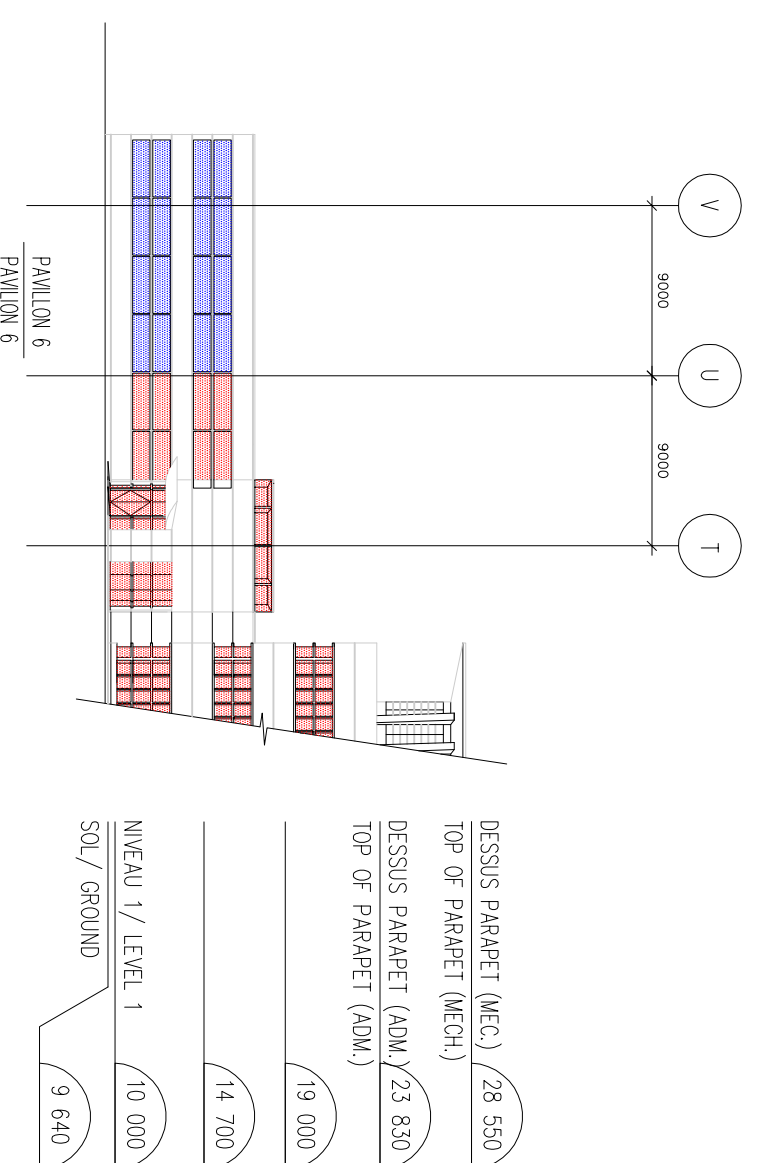


ELEVATION ELEVATION **L**



ELEVATION ELEVATION **N**



ELEVATION ELEVATION **P**

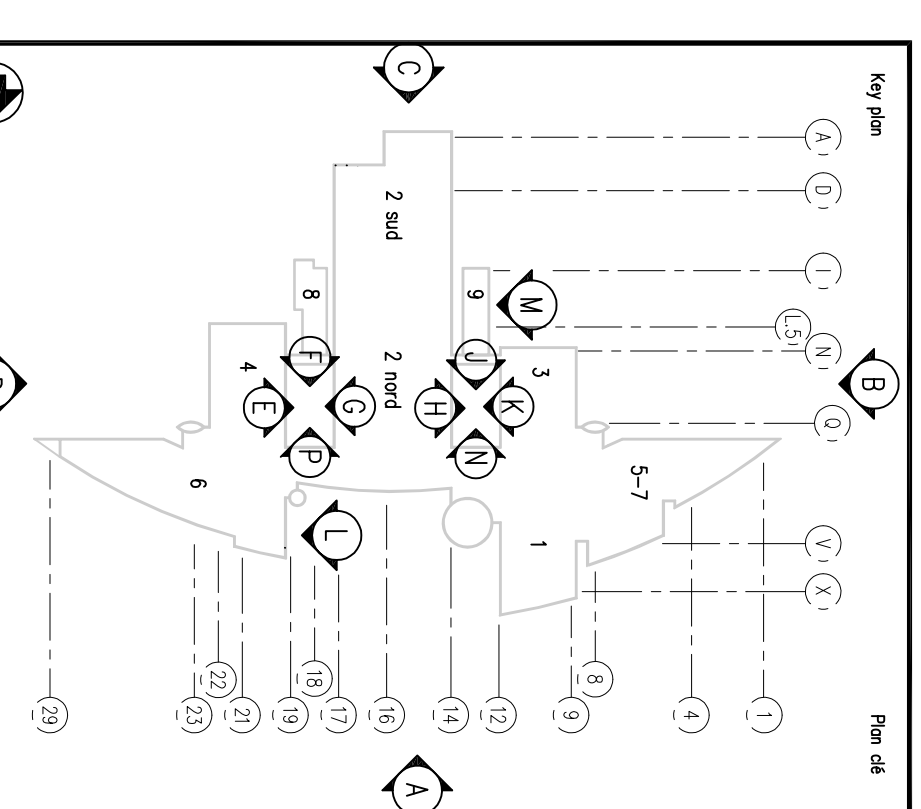

drawing
dessin

AGENCE SPATIALE
CANADIENNE /
CANADIAN SPACE
AGENCY

ST-HUBERT QUEBEC
Canada

ELEVATIONS DU BÂTIMENT
ET FENESTRATION

ELEVATION OF BUILDING
AND FENESTRATION

CHÉF DE PROJET
PROJECT MANAGER

DESIGNÉ
DESIGNED BY

DATE
DATE

PROJET
PROJECT

NUMÉRO
NUMBER

ÉLEVATION
ELEVATION