

Publics Works and
Government Services
Canada

Corporate
Accommodation

Travaux publics et
services gouvernementaux
Canada

Locaux du
Ministère

Contractor to verify all dimensions
& conditions on site and immediately
notify the engineer of all discrepancies.

revisions	description	date

A

C

A detail no.
no. du detail

A

B

C

B location drawing no.
sur dessin no.

A

B

C

C drawing no.
dessin no.

project

PLACE DU PORTAGE
PHASE 3
FLOOR 7A2

11, Laurier, Gatineau Qc, K1A 0S5

project

drawing

SOW 11.0

Floor 7A2
Existing plan

dessin

Designed By

Conçu par

Date

(yyyy/mm/dd)

Drawn By

Dessiné par

Date

2022-04-05

(yyyy/mm/dd)

Reviewed By

Examiné par

Date

(yyyy/mm/dd)

Approved By

Approuvé par

Date

(yyyy/mm/dd)

Tender

Soumission

Project Manager

Administrateur de projets

Project no.

No. du projet


Drawing no.

No. du dessin

I - 01

WORK DESCRIPTION

REFIT OF 7 WORKSTATIONS TO ADD AN ELECTRIC H/A TABLE

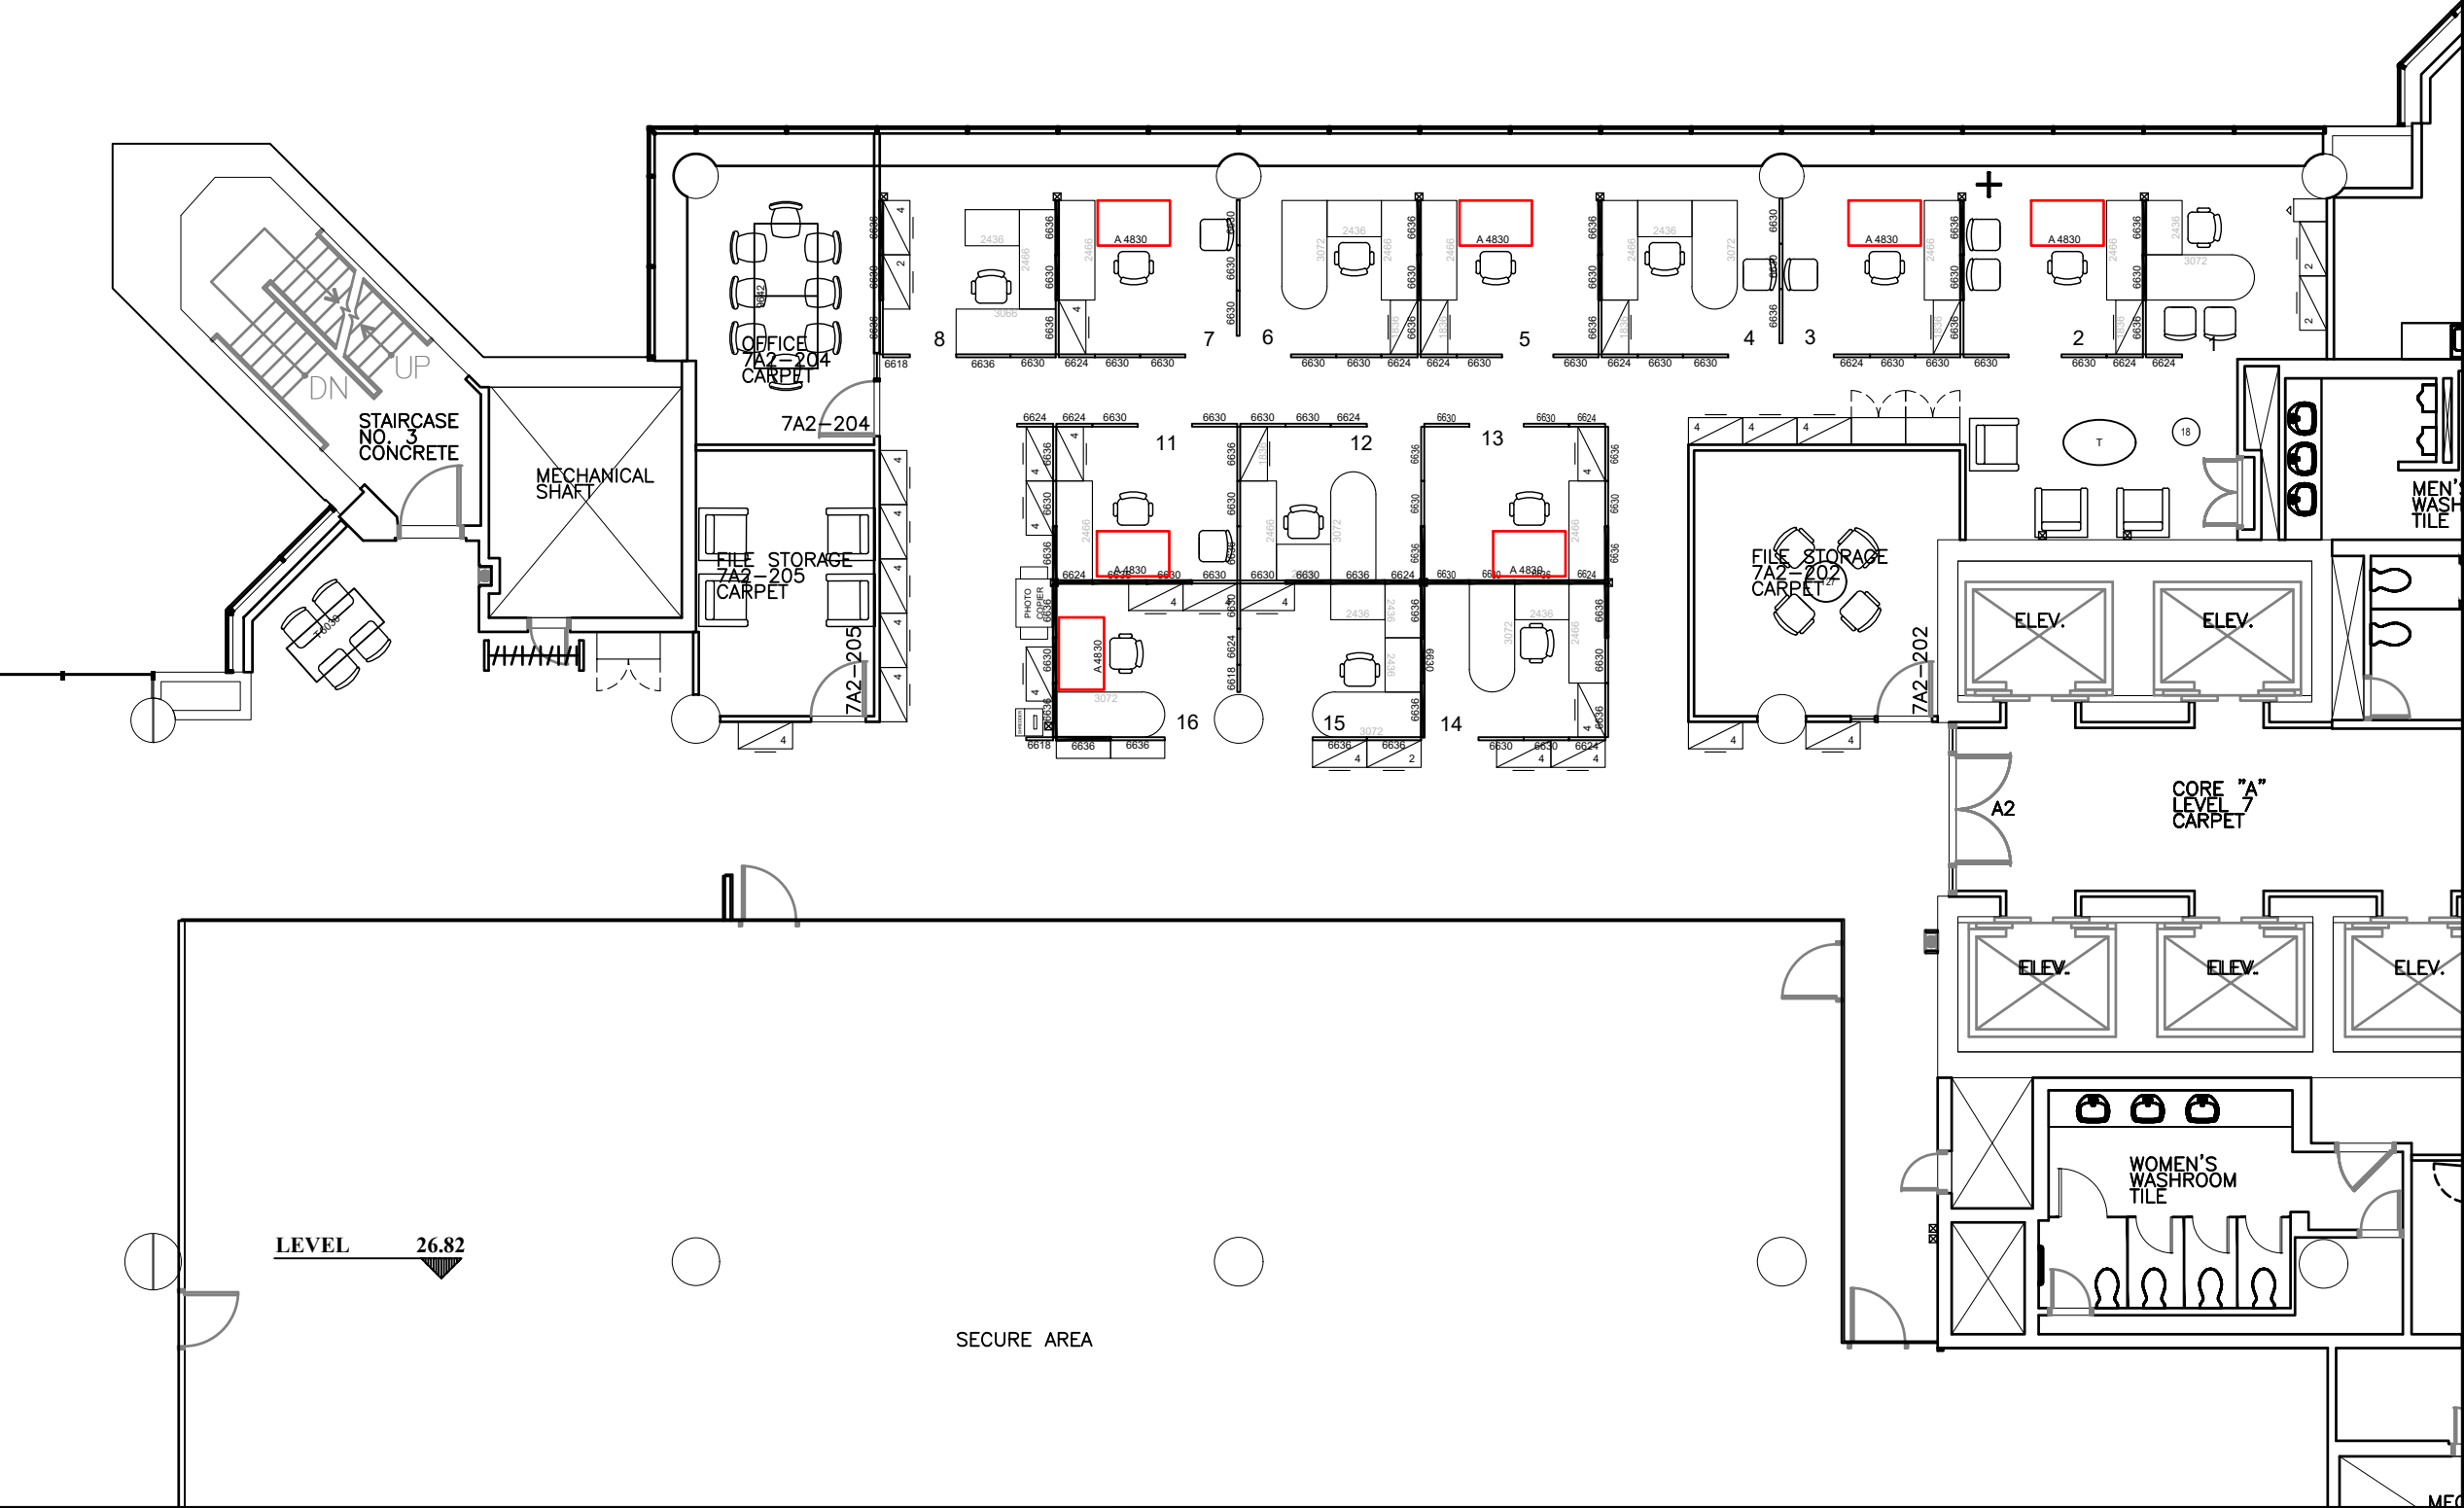

Canada



Publics Works and
Government Services
Canada

Travaux publics et
services gouvernementaux
Canada

Corporate
Accommodation

Locaux du
Ministère

Contractor to verify all dimensions
& conditions on site and immediately
notify the engineer of all discrepancies.

revisions	description	date

A	C
A detail no. no. du detail	A
B location drawing no. sur dessin no.	B
C drawing no. dessin no.	C

project	projet
PLACE DU PORTAGE PHASE 3 FLOOR 7A2	
11, Laurier, Gatineau Qc, K1A 0S5	


drawing	dessin
SOW 11.1 Floor 7A2 Proposed plan	

Designed By	Conçu par
Date	(yyyy/mm/dd)
Drawn By	Dessiné par
Date	2022-04-05 (yyyy/mm/dd)
Reviewed By	Examiné par
Date	(yyyy/mm/dd)
Approved By	Approuvé par
Date	(yyyy/mm/dd)
Tender	Soumission
Project Manager	Administrateur de projets
Project no.	No. du projet

Drawing no.	No. du dessin
I - 02	

WORK DESCRIPTION

UNINSTALL 5 WORKSTATIONS AND INSTALL 16 NEW WORKSTATIONS (PANELS AND H/A TABLES)

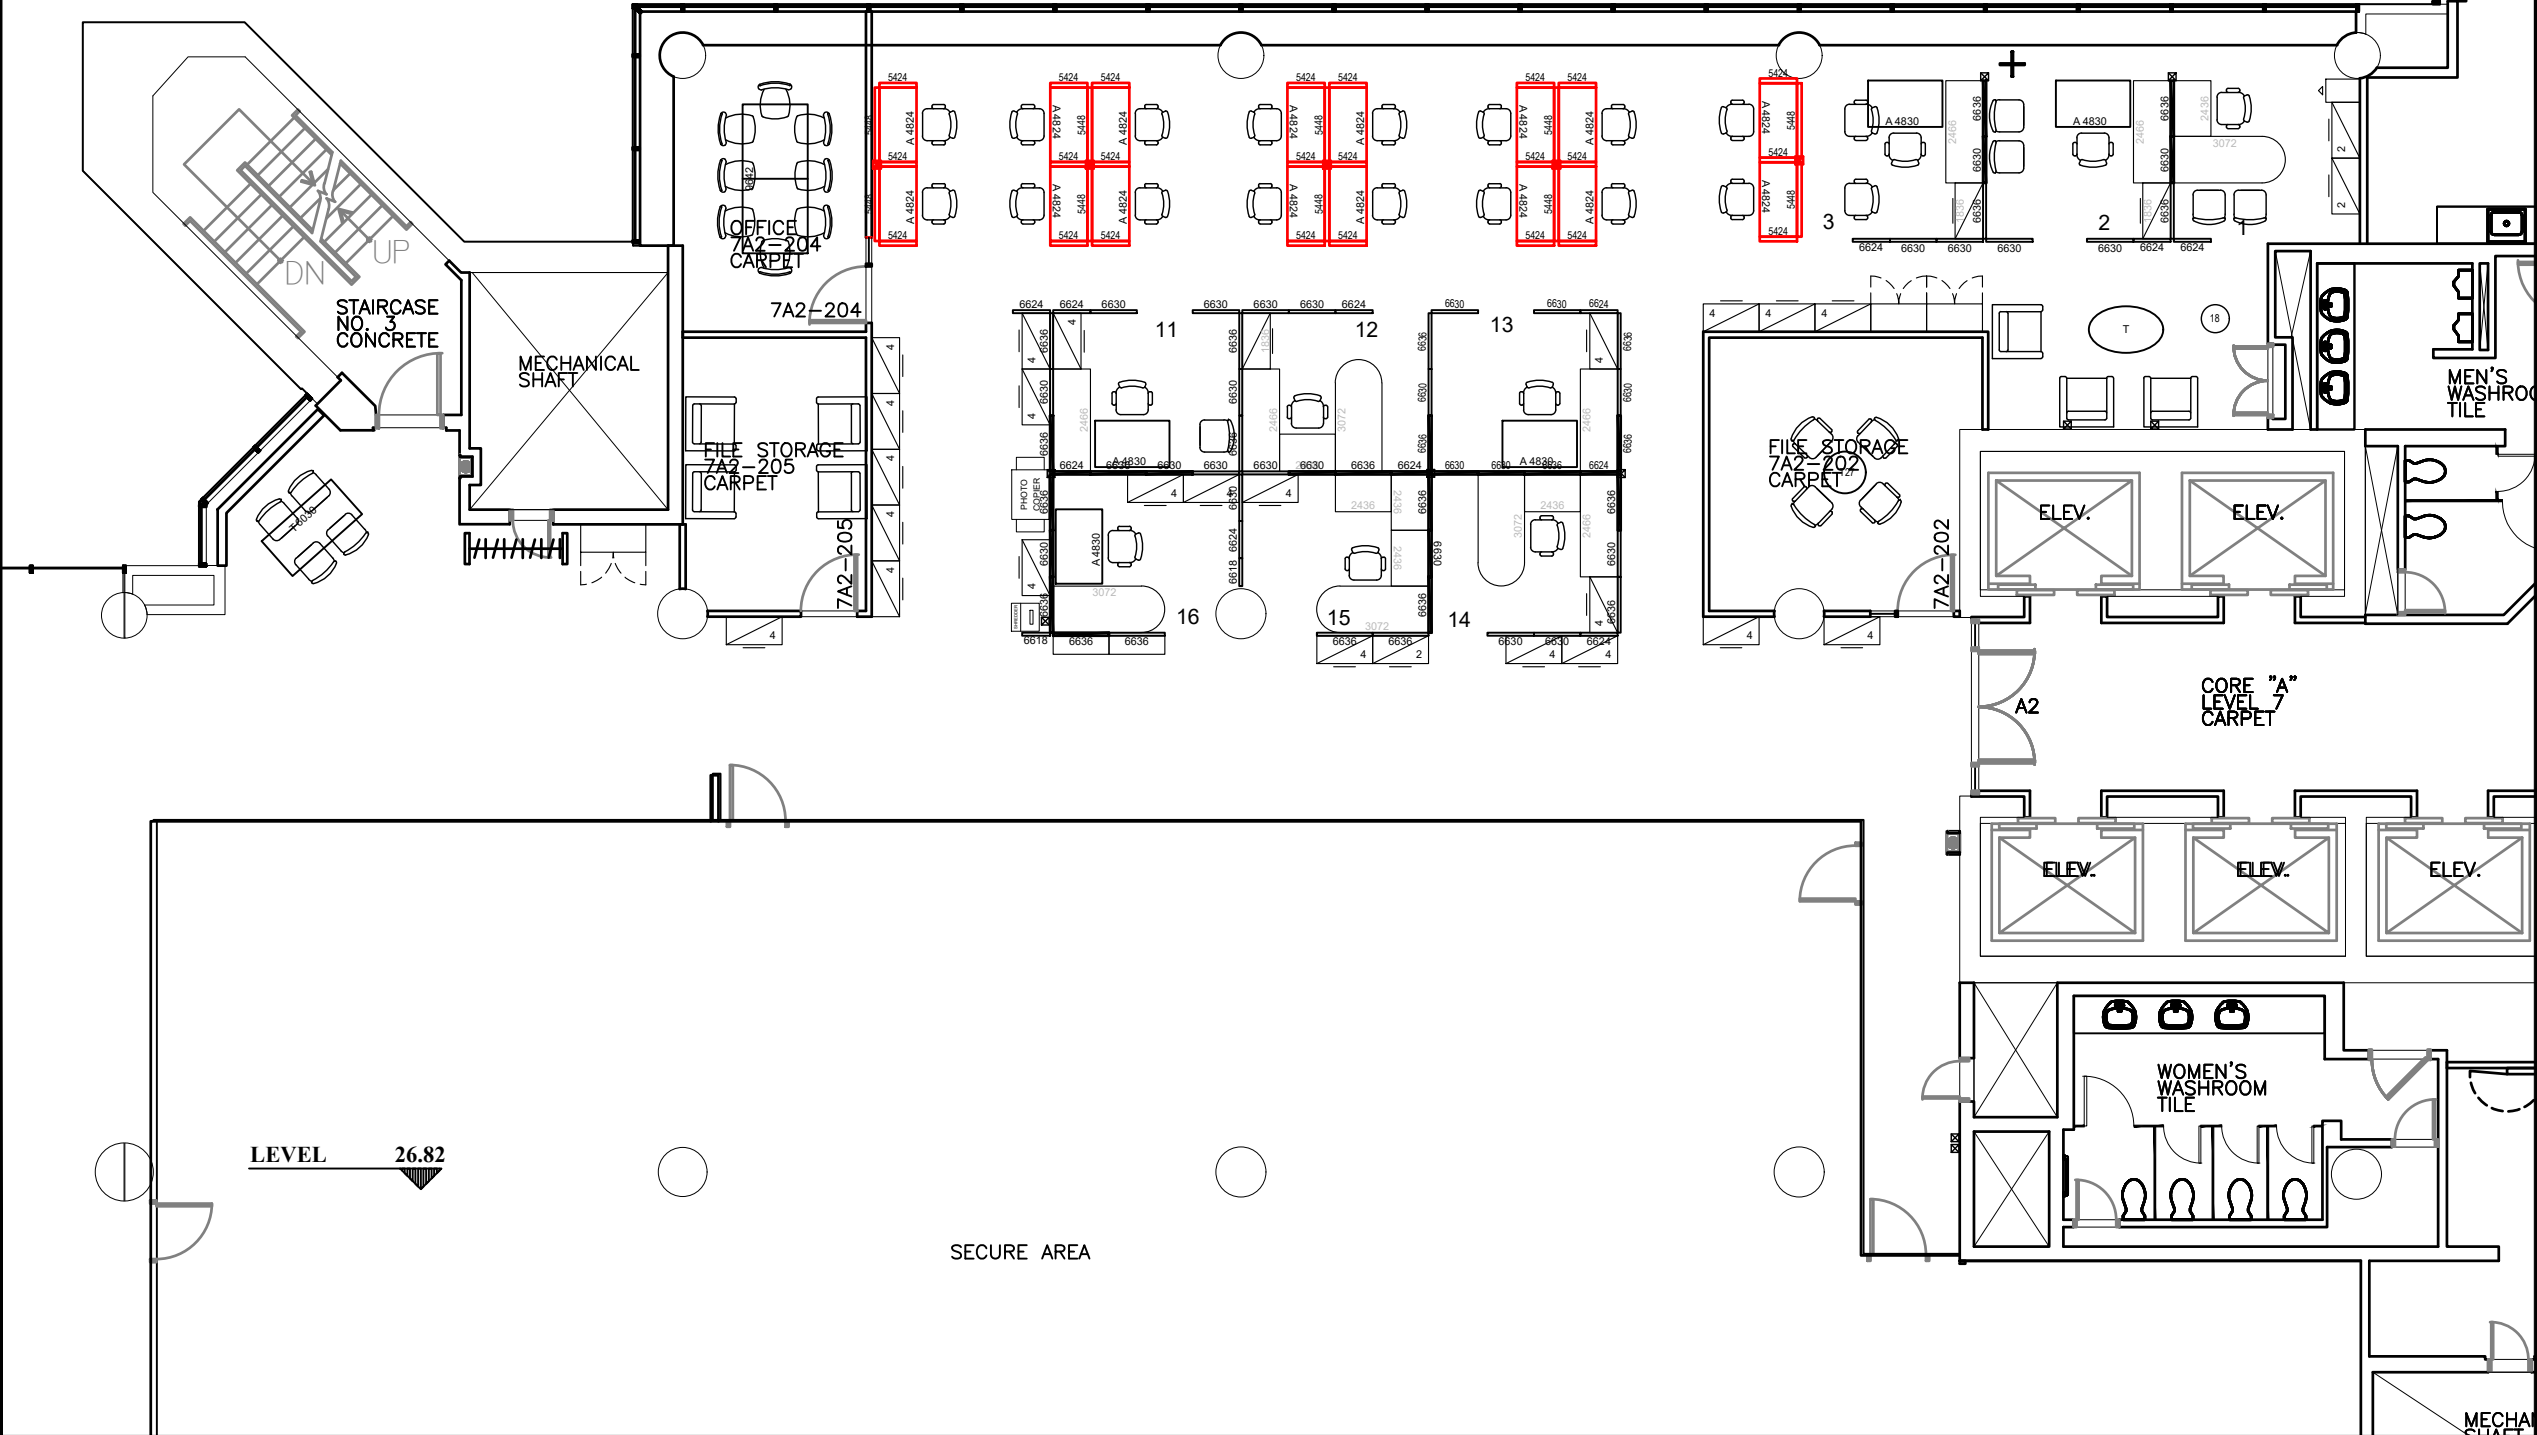

Canada



Publics Works and
Government Services
Canada

Travaux publics et
services gouvernementaux
Canada

Corporate
Accommodation

Locaux du
Ministère

Contractor to verify all dimensions
& conditions on site and immediately
notify the engineer of all discrepancies.

revisions	description	date

<div>A C</div>	A detail no. no. du detail B location drawing no. sur dessin no. C drawing no. dessin no.	<div>A B C</div>
--------------------	--	--------------------------

project	projet
PLACE DU PORTAGE PHASE 3 FLOOR 7A2	
11, Laurier, Gatineau Qc, K1A 0S5	


drawing	dessin
SOW 11.1.1	
Floor 7A2 Proposed plan	

Designed By	Conçu par
Date	(yyyy/mm/dd)
Drawn By	Dessiné par
Date	2022-04-05 (yyyy/mm/dd)
Reviewed By	Examiné par
Date	(yyyy/mm/dd)
Approved By	Approuvé par
Date	(yyyy/mm/dd)
Tender	Soumission
Project Manager	Administrateur de projets
Project no.	No. du projet
Drawing no.	No. du dessin

I - 02

WORK DESCRIPTION

UNINSTALL 11 WORKSTATIONS AND INSTALL 16 NEW WORKSTATIONS AND PLACE CABINETS
AS SHOWN IN PLAN

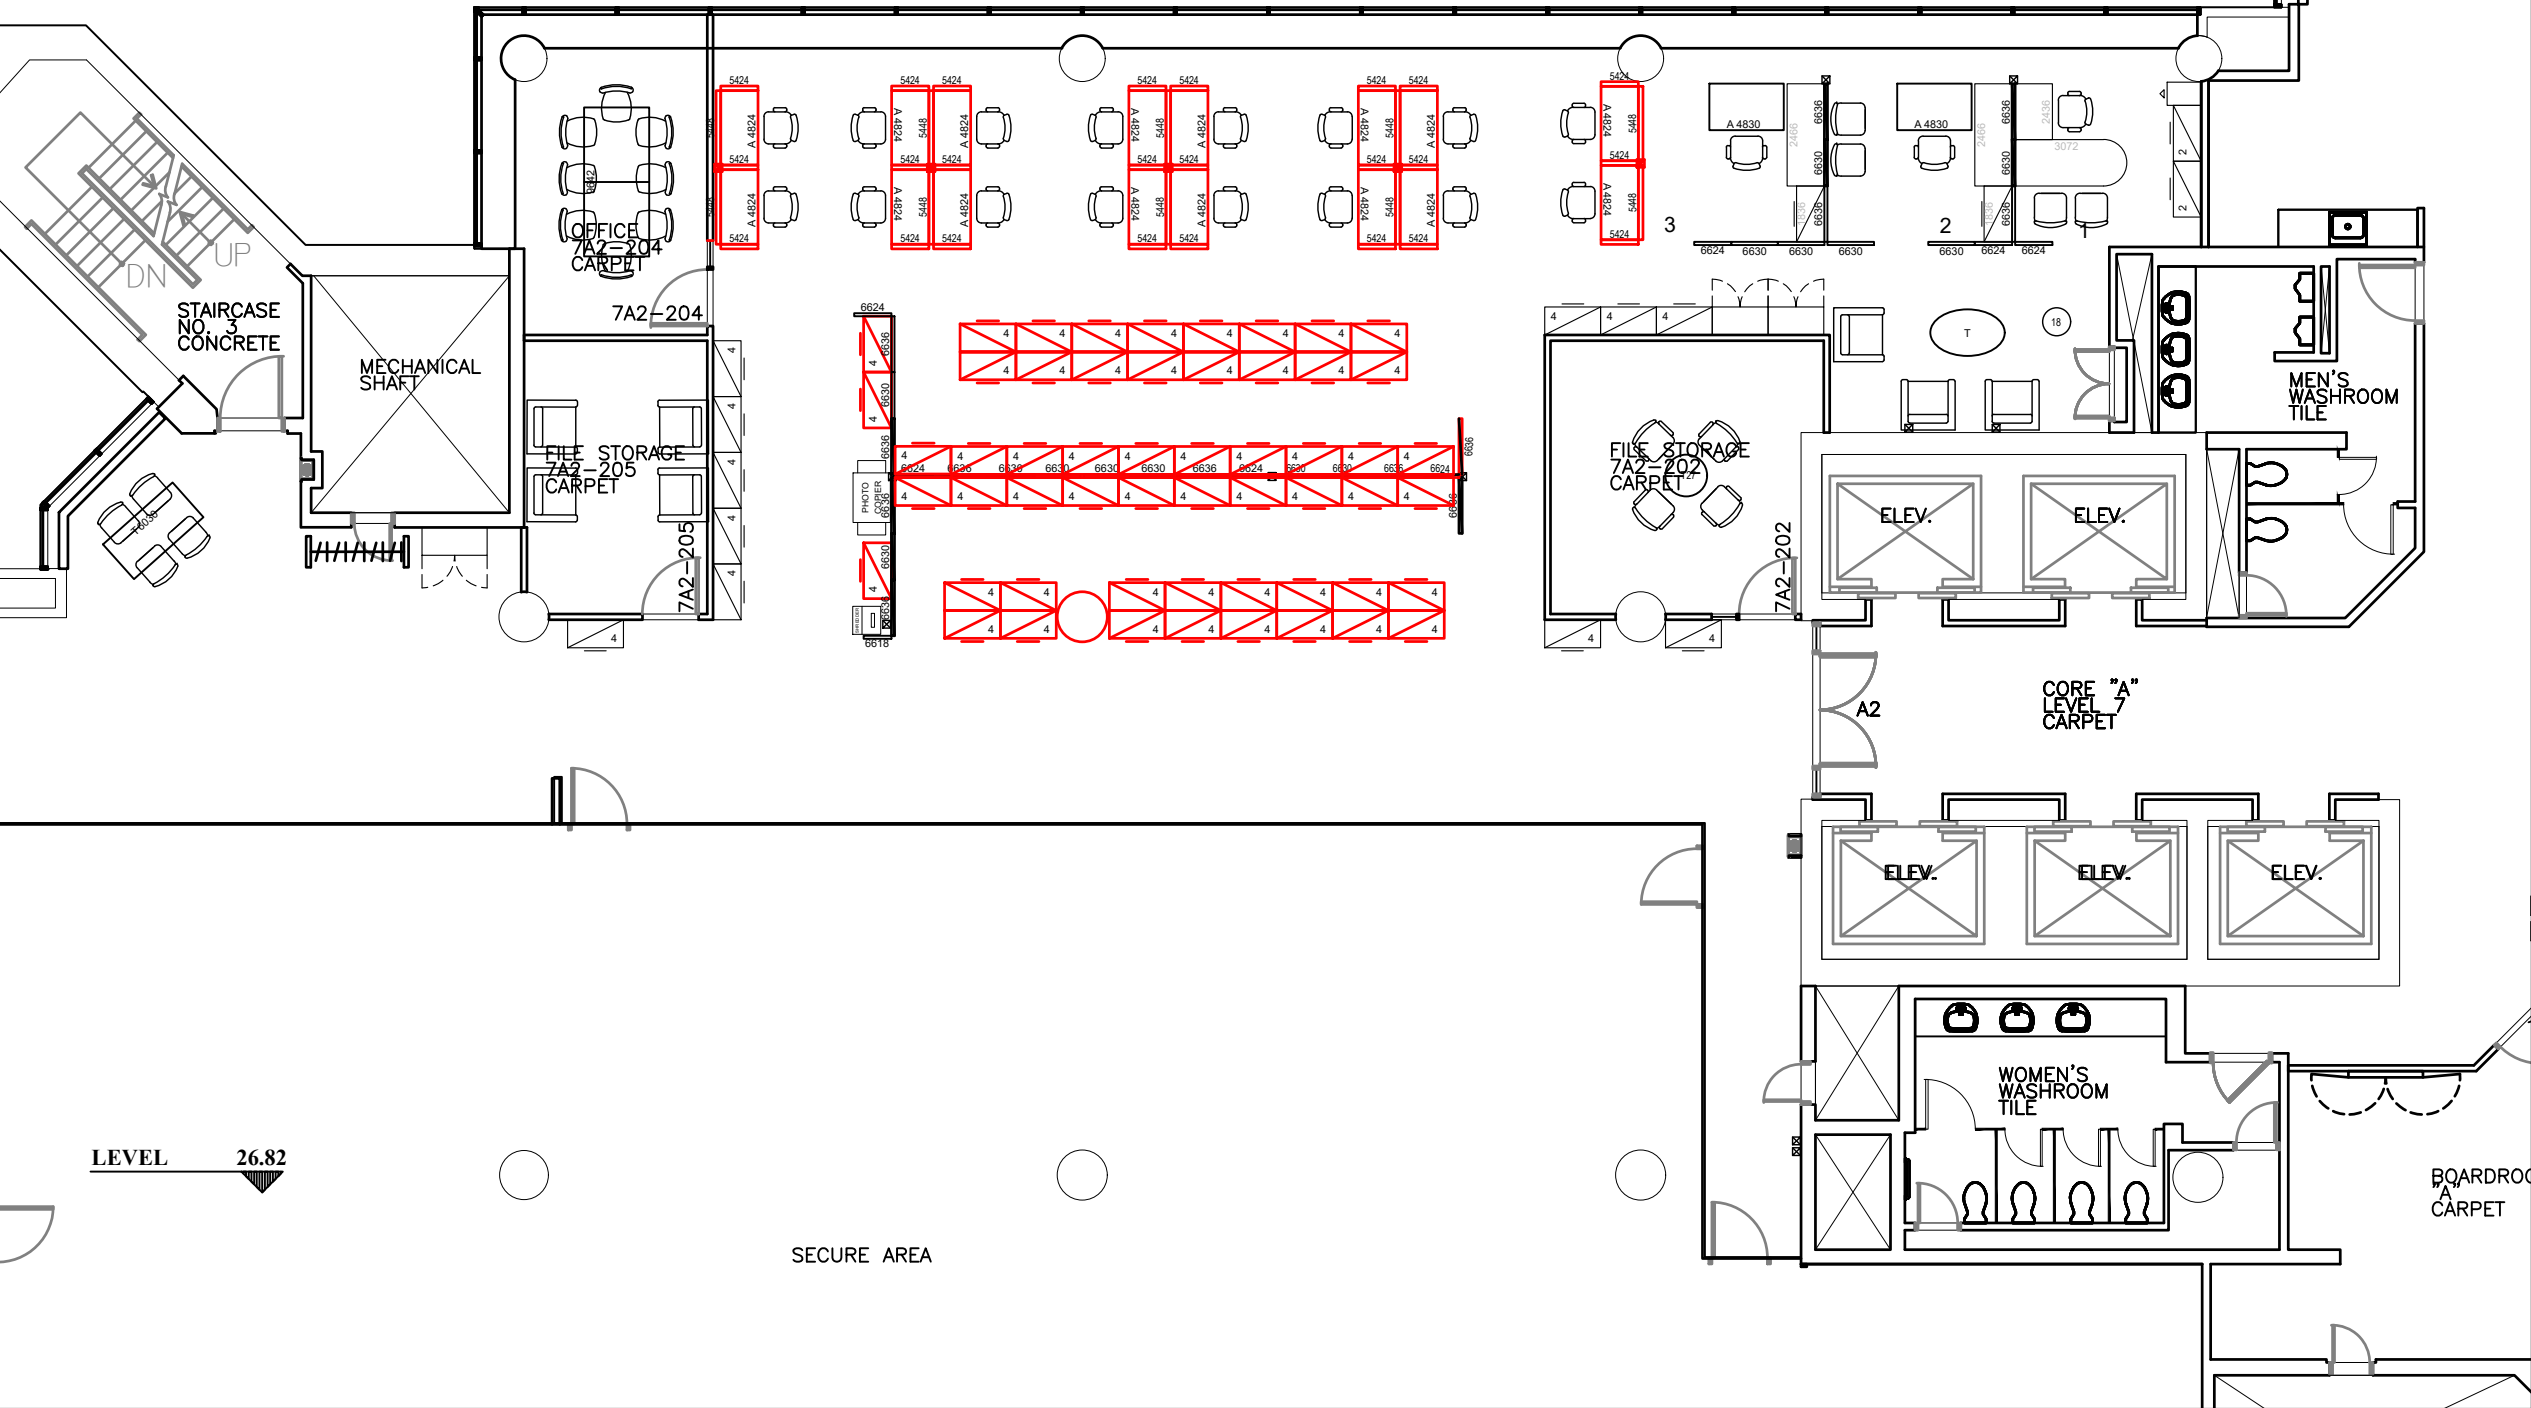

Canada



Publics Works and
Government Services
Canada

Corporate
Accommodation

Travaux publics et
services gouvernementaux
Canada

Locaux du
Ministère

Contractor to verify all dimensions
& conditions on site and immediately
notify the engineer of all discrepancies.

revisions	description	date
-----------	-------------	------

A	A detail no. no. du detail	A
C	B location drawing no. sur dessin no.	B
	C drawing no. dessin no.	C

project project

PLACE DU PORTAGE
PHASE 3
FLOOR 7A2

11, Laurier, Gatineau Qc, K1A 0S5

drawing dessin

SOW 11.1.2

Floor 7A2
Proposed plan

Designed By Conçu par

Date (yyyy/mm/dd)

Drawn By Dessiné par

Date 2022-04-05 (yyyy/mm/dd)

Reviewed By Examiné par

Date (yyyy/mm/dd)

Approved By Approuvé par

Date (yyyy/mm/dd)


Tender Soumission

Project Manager Administrateur de projets

Project no. No. du projet

Drawing no. No. du dessin

I - 03

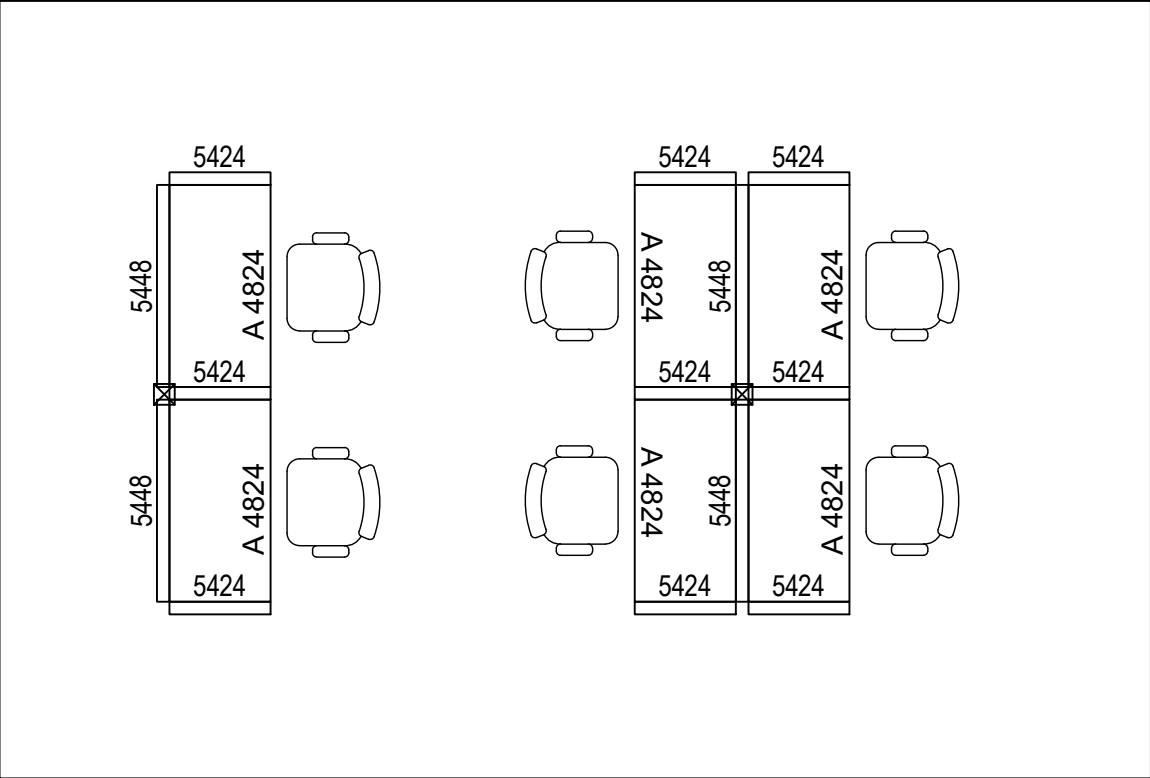


NOTES

- Panel systems and electric height-adjustable tables will be moved from CSPS warehouse
- Installers will be responsible to complete an inventory to ensure we have enough parts, hardware to complete the stations as shown on plans

Each typical consists of:

- 1x 48" panel
- 2x 24" panel
- 1x 2448 height-adjustable table
- 1x chair
- *Required hardware (TBC by installers - Depending on panel system)

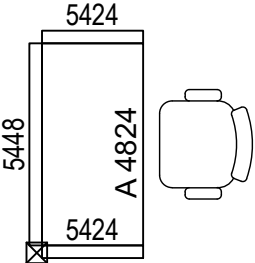

Pod of 4 stations:

- 2x 48" panel
- 6x 24" panel
- 4x 2448 height-adjustable table
- 4x chairs
- *Required hardware (TBC by installers - Depending on panel system)

Pod of 2 stations:

- 2x 48" panel
- 3x 24" panel
- 2x 2428 height-adjustable table
- 2x chairs
- *Required hardware (TBC by installers - Depending on panel system)

<div>Canada</div>		
<div><div><div><div></div><div>Publics Works and Government Services Canada</div><div>Corporate Accommodation</div></div><div><div><div></div><div>Travaux publics et services gouvernementaux Canada</div><div>Locaux du Ministère</div></div></div></div></div>		
<div>Contractor to verify all dimensions & conditions on site and immediately notify the engineer of all discrepancies.</div>		
revisions	description	date
<div><div>A</div><div>C</div></div>	<div>A detail no. no. du detail</div> <div>B location drawing no. sur dessin no.</div> <div>C drawing no. dessin no.</div>	<div><div>A</div><div>B</div><div>C</div></div>
project	projet	
<div>PLACE DU PORTAGE PHASE 3 FLOOR 6A2,7A1,7A2,10A1</div> <div>11, Laurier, Gatineau Qc, K1A 0S5</div>		
drawing	dessin	
<div>PROPOSED HOTELING TYPICALS FOR FLOORS 6A2,7A1,7A2,10A1</div>		
Designed By	Conçu par	
Date	(yyyy/mm/dd)	
Drawn By	Dessiné par	
Date	2022-03-31	(yyyy/mm/dd)
Reviewed By	Examiné par	
Date	(yyyy/mm/dd)	
Approved By	Approuvé par	
Date	(yyyy/mm/dd)	
Tender	Soumission	
Project Manager	Administrateur de projets	
Project no.	No. du projet	
Drawing no.	No. du dessin	
I - 01		