

L'ESPLANADE LAURIER- EAST TOWER- 3RD FLOOR REFIT:

135 EXISTING WORKSTATIONS
7 ENCLOSED OFFICES

FURNITURE TO BE REMOVED :

16 TRADITIONAL WS
4 ENCLOSED OFFICES
1 SMALL OFFICE
1 FILE ROOM

NEW FURNITURE LAYOUT :

37 ERGO WORKSTATIONS
2 FOCUS ROOMS
2 OPEN COLLAB
1 PROJECT ROOM
2 MEETING ROOMS
1 STUDY ROOM

SCOPE :


REMOVE TRADITIONAL WORKSATION AND ENCLOSED OFFICES (TO DISPOSE OR DISPLAY ON GCSURPLUS).

PLEASE CONFIRM SPACE READINESS AFTER FURNITURE REMOVAL.


CONFIRM ANY MODIFICATION TO THE PLAN BY THE DESIGNER.

LÉGENDE :

- FURNITURE TO BE REMOVED
- FURNITURE REMAINING ON FLOOR
- NEW FURNITURE (FROM INVENTORY)

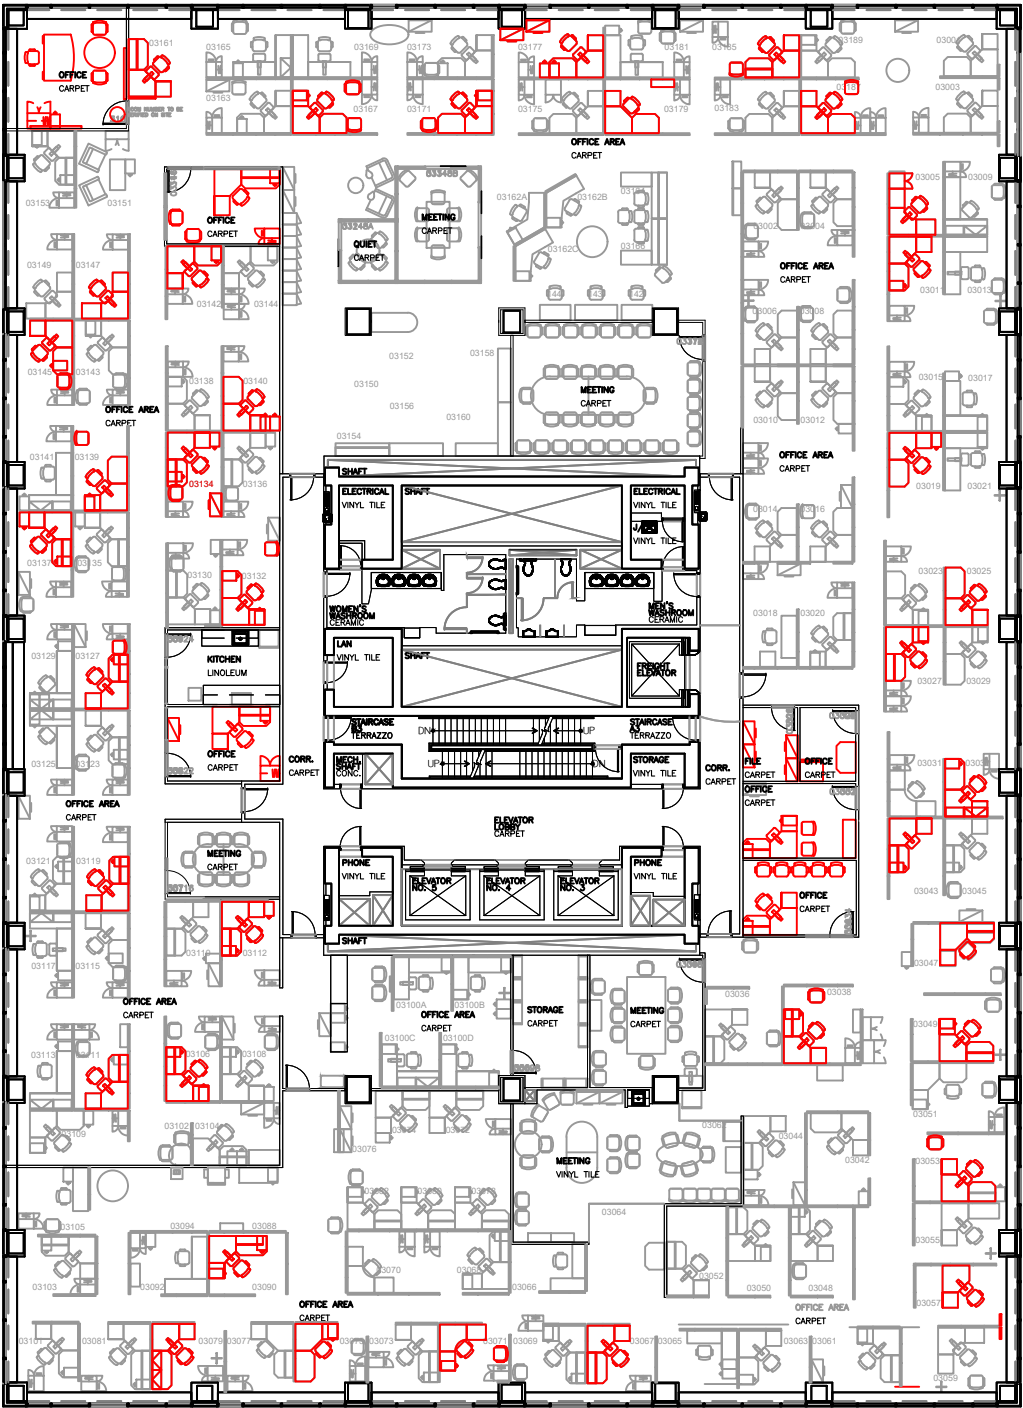

EXISTING LAYOUT

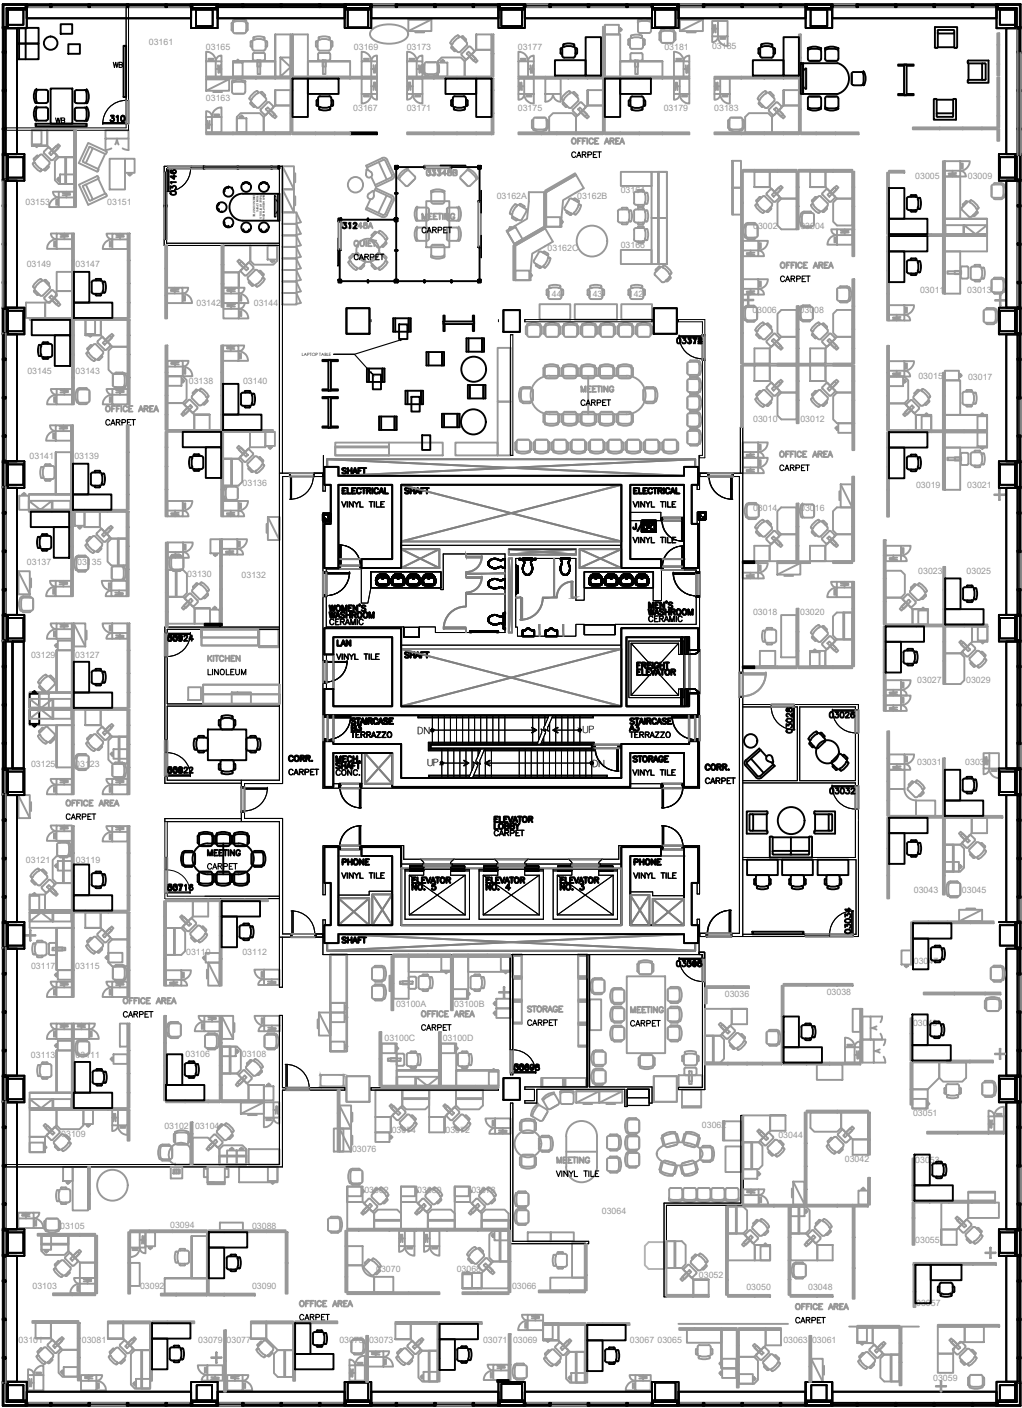

NEW LAYOUT

L'ESPLANADE LAURIER- EAST TOWER- 3RD FLOOR REFIT:

135 EXISTING WORKSTATIONS
7 ENCLOSED OFFICES

FURNITURE TO BE REMOVED :

46 TRADITIONAL WS
4 ENCLOSED OFFICES
1 SMALL OFFICE
1 FILE ROOM

NEW FURNITURE LAYOUT :

56 ERGO WORKSTATIONS (+10)
2 FOCUS ROOMS
2 CHAT POINTS
1 PROJECT ROOM
2 MEETING ROOMS
1 STUDY ROOM

SCOPE :


REMOVE TRADITIONAL WORKSATON AND ENCLOSED OFFICES (TO DISPOSE OR
DISPLAY ON GCSURPLUS).

PLEASE CONFIRM SPACE READINESS AFTER FURNITURE REMOVAL.


CONFIRM ANY MODIFICATION TO THE PLAN BY THE DESIGNER.

LÉGENDE :


- FURNITURE TO BE REMOVED
- FURNITURE REMAINING ON FLOOR
- NEW FURNITURE
- OPTIONAL SERVICES

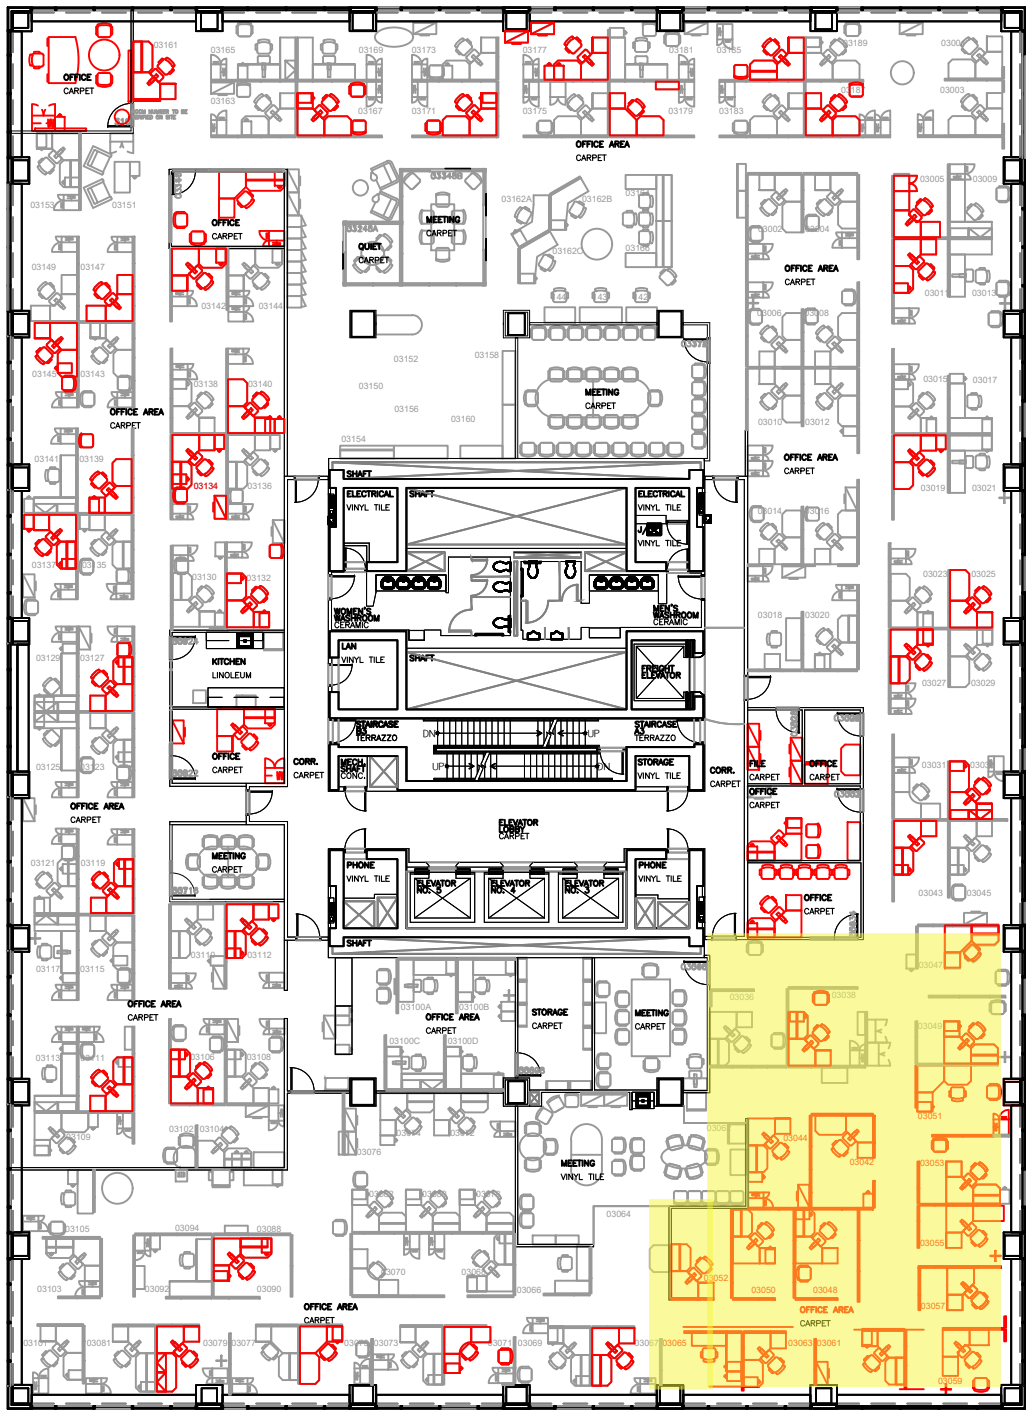

EXISTING LAYOUT

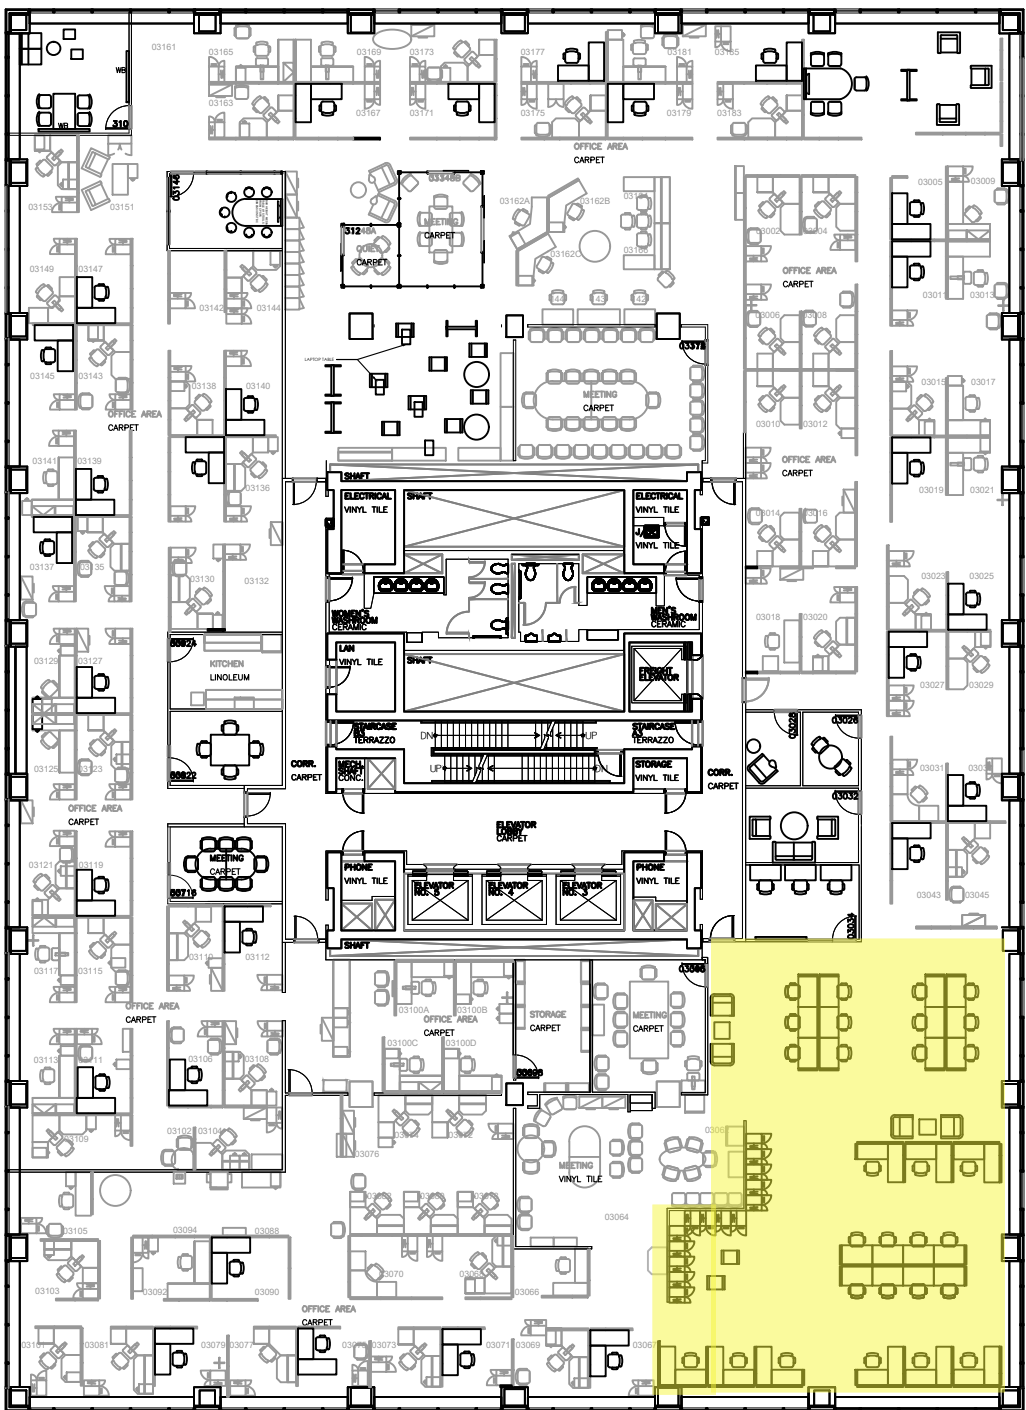


NEW LAYOUT

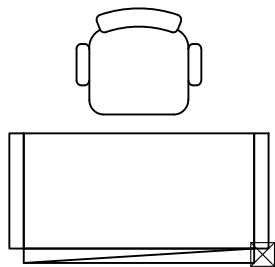

Each hoteling typical consists of:

1x 48" panel
2x 24" panel
1x 2448 height-adjustable table
1x chair

*Required hardware
(TBC by installers - Depending on
panel system)

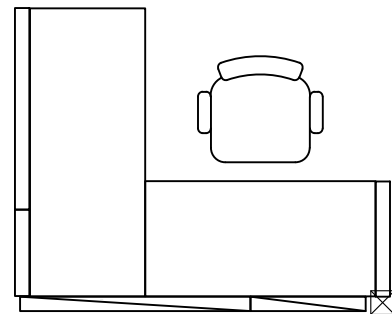

Each full workstation typical consists

2x 42" panel
3x 24" panel
1x 2442 height-adjustable table
1x chair
1x 60" surface

*Required hardware
(TBC by installers - Depending on
panel system)

TYPICALS