

**11A2-202**

- Disconnect and pull-up elctrical/data from powerpole. (Request to BGIS was sent, not SSC yet)
- Remove existing panels, 2 surfaces and 2 pedestals and send to warehouse for surplus

**11A2**

- Remove furniture in workstation #11 and send to warehouse for surplus (3 surfaces, 2 shelves, 1 pedestal, 3 chairs, 1 coat tree and 1 panel to create a larger opening)

Canada

Publics Works and  
Government Services  
Canada

Corporate  
Accommodation

Travaux publics et  
services gouvernementaux  
Canada

Locaux du  
Ministère

Contractor to verify all dimensions  
& conditions on site and immediately  
notify the engineer of all discrepancies.

revisions	description	date

A

C

A detail no.  
no. du detail  
B location drawing no.  
sur dessin no.  
C drawing no.  
dessin no.

A

B

C

project

PLACE DU PORTAGE  
PHASE 3  
FLOOR 11A2-202

11, Laurier, Gatineau Qc, K1A 0S5

drawing

11A2 - SUITE 202  
EXISTING  
FURNITURE PLAN

Date

(yyyy/mm/dd)

Drawn By

Date

Reviewed By

Examiné par

Date

(yyyy/mm/dd)

Approved By

Approuvé par

Date

(yyyy/mm/dd)

Tender

Soumission

Project Manager

Administrateur de projets


Project no.

No. du projet

Drawing no.

No. du dessin

I - 01

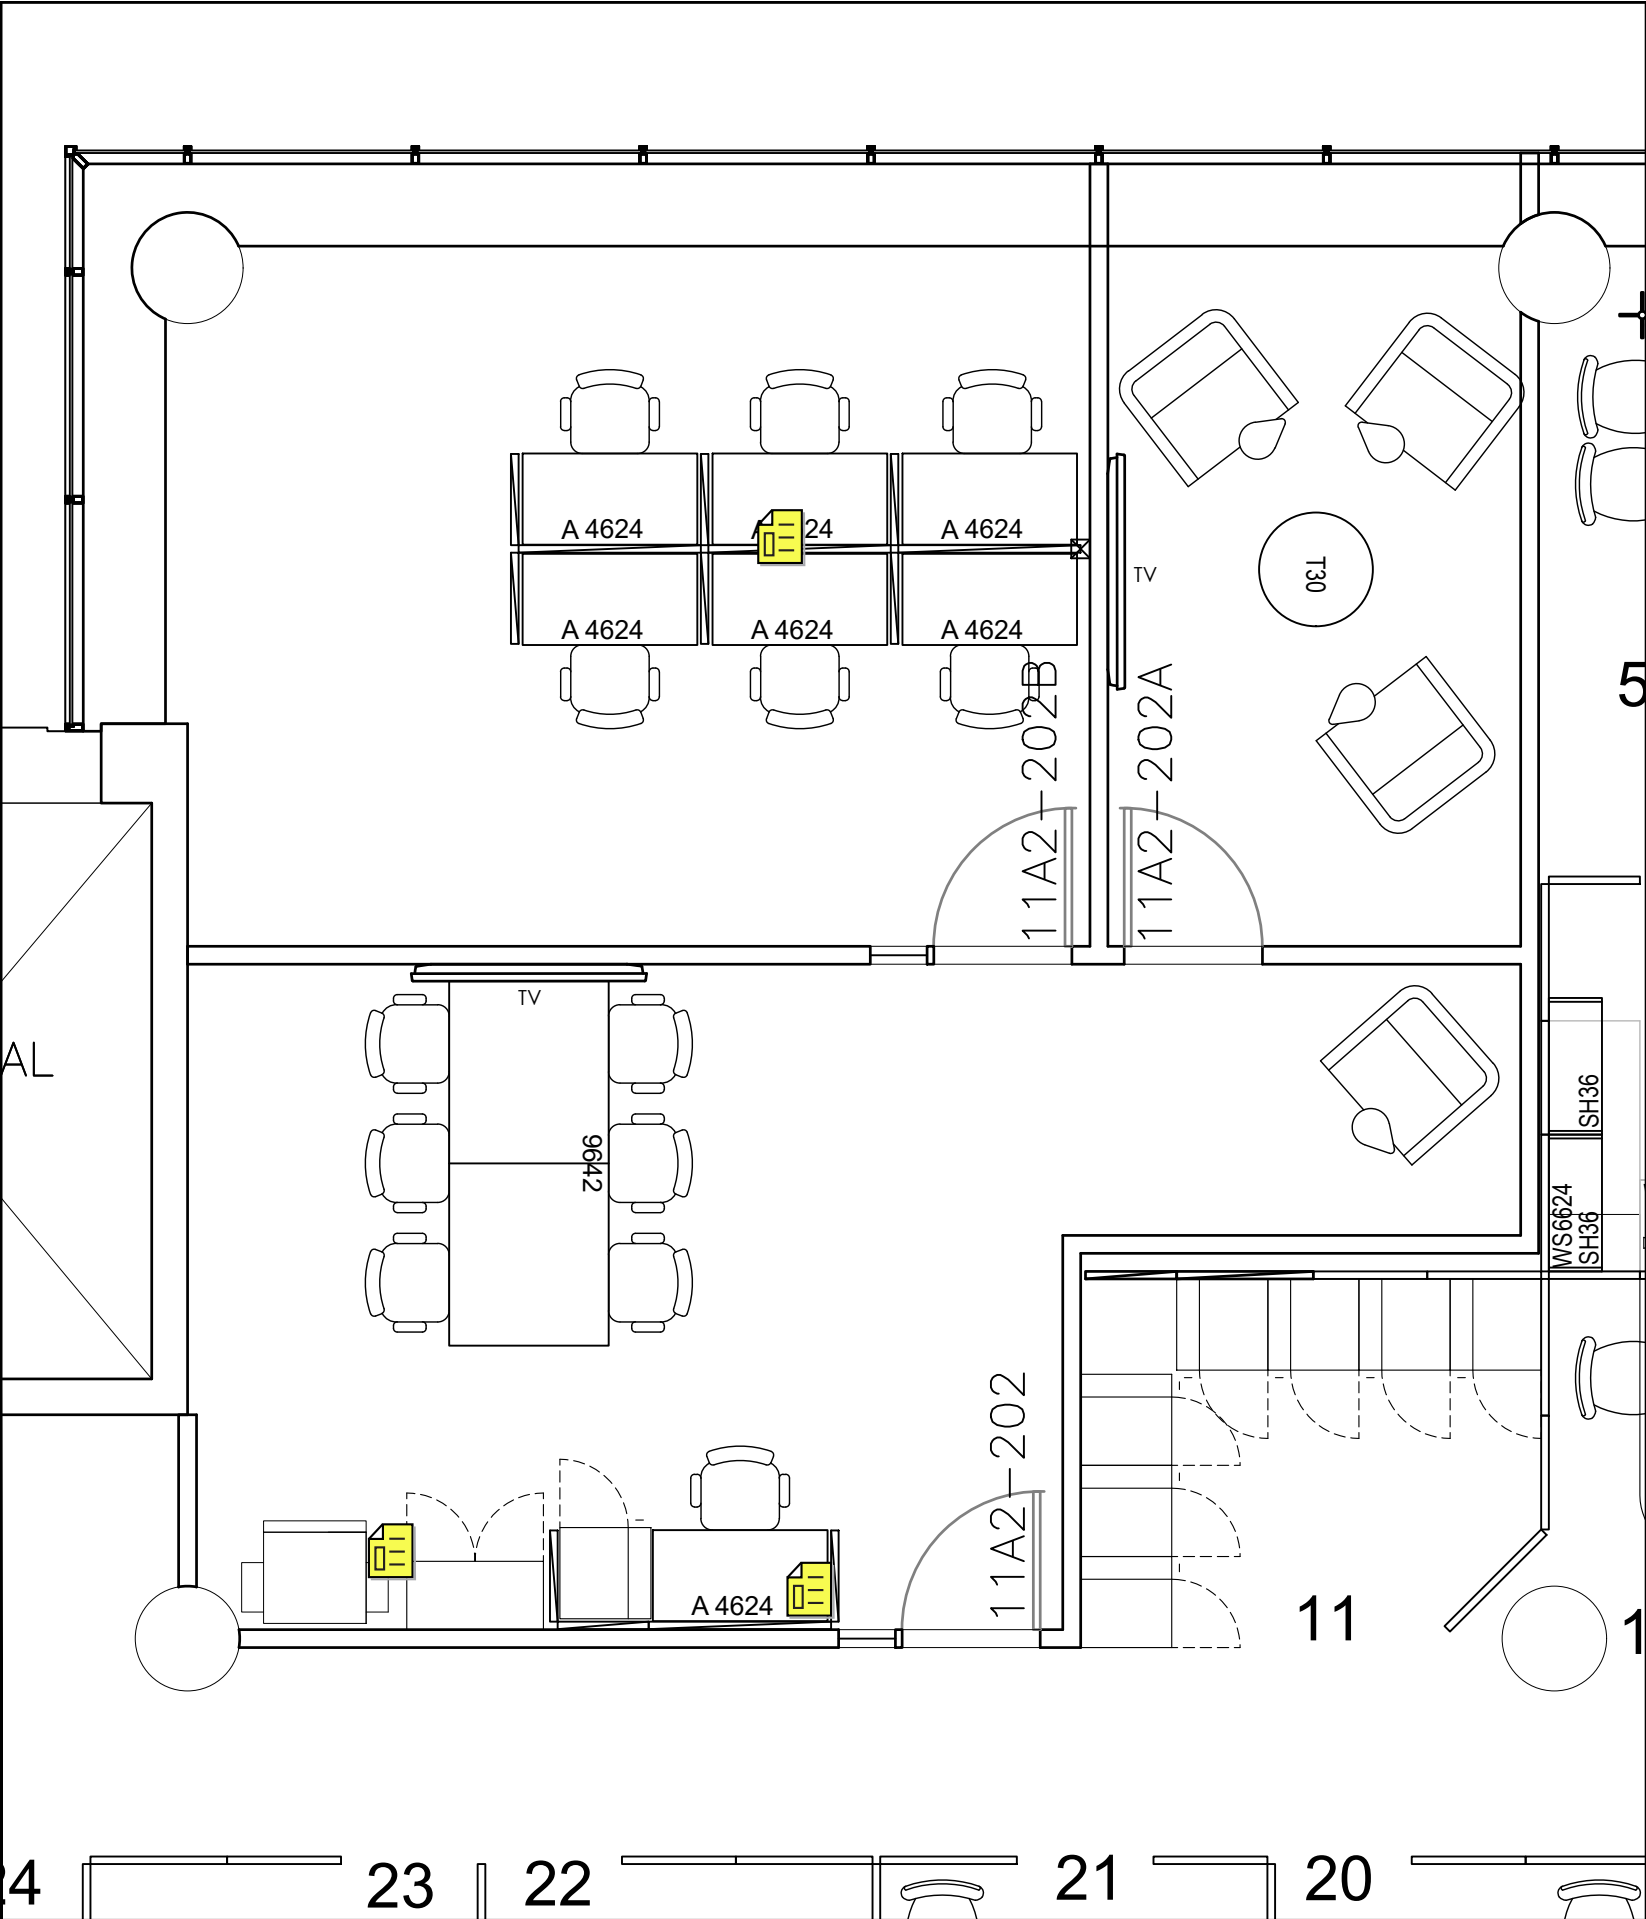

**11A2**

- Move and place the meeting table, tablet chair, electric height-adjustable table, locker, storage cabinet and all chairs

Furniture:

H/A, panels & chair - 1B2  
Meeting table - Unknown yet (Could take the one from 0B1-100)  
Meeting chairs - 12B1 chairs, should be in the space already  
Supply cabinet - Unknown  
Tablet chair - 1B2  
Locker from 0B1-108

\*Yann to bring over furniture during decommissioning

**11A2-202B**

- Install panels, powerpole, 6 electric height-adjustable tables and chairs

Furniture:

H/A, panels and chairs - 1B2

\*Yann to bring over furniture

**11A2-202A**

- Move and place 3 tablet chairs and coffee table

Furniture:

Table chairs & coffee table - 1B2

\*GS to bring over furniture

**Outside suite - Station 11**

- Move and place 7 lockers

Furniture:

Locker from 0B1-108

\*Yann to bring over furniture during decommissioning

Publics Works and Government Services Canada

Corporate Accommodation

Travaux publics et services gouvernementaux Canada

Locaux du Ministère

Contractor to verify all dimensions & conditions on site and immediately notify the engineer of all discrepancies.

revisions	description	date

A

C

A detail no.  
no. du detail  
B location drawing no.  
sur dessin no.  
C drawing no.  
dessin no.

A

B

C

project

PLACE DU PORTAGE  
PHASE 3  
FLOOR 11A2-202

11, Laurier, Gatineau Qc, K1A 0S5

drawing

11A2 - SUITE 202  
NEW  
FURNITURE PLAN

Date

(yyyy/mm/dd)

Drawn By

Date

Reviewed By

Examiné par

Date

(yyyy/mm/dd)

Approved By

Approuvé par

Date

(yyyy/mm/dd)

Tender

Soumission

Project Manager

Administrateur de projets

Project no.

No. du projet

Drawing no.

No. du dessin

I - 02