

Canada



Publics Works and
Government Services
Canada

Travaux publics et
services gouvernementaux
Canada

Corporate
Accommodation

Locaux du
Ministère


Contractor to verify all dimensions
& conditions on site and immediately
notify the engineer of all discrepancies.

revisions	description	date
A	A detail no. no. du detail	A
C	B location drawing no. sur dessin no.	B
	C drawing no. dessin no.	C

project
**PLACE DU PORTAGE
PHASE 3
FLOOR 10A1**
11, Laurier, Gatineau Qc, K1A 0S5

drawing
**SOW 12.0
Floor 10A1
Existing plan**


Designed By	Conçu par
Date	(yyyy/mm/dd)
Drawn By	Dessiné par
Date	2022-04-05 (yyyy/mm/dd)
Reviewed By	Examiné par
Date	(yyyy/mm/dd)
Approved By	Approuvé par
Date	(yyyy/mm/dd)
Tender	Soumission
Project Manager	Administrateur de projets
Project no.	No. du projet
Drawing no.	No. du dessin
	I - 01

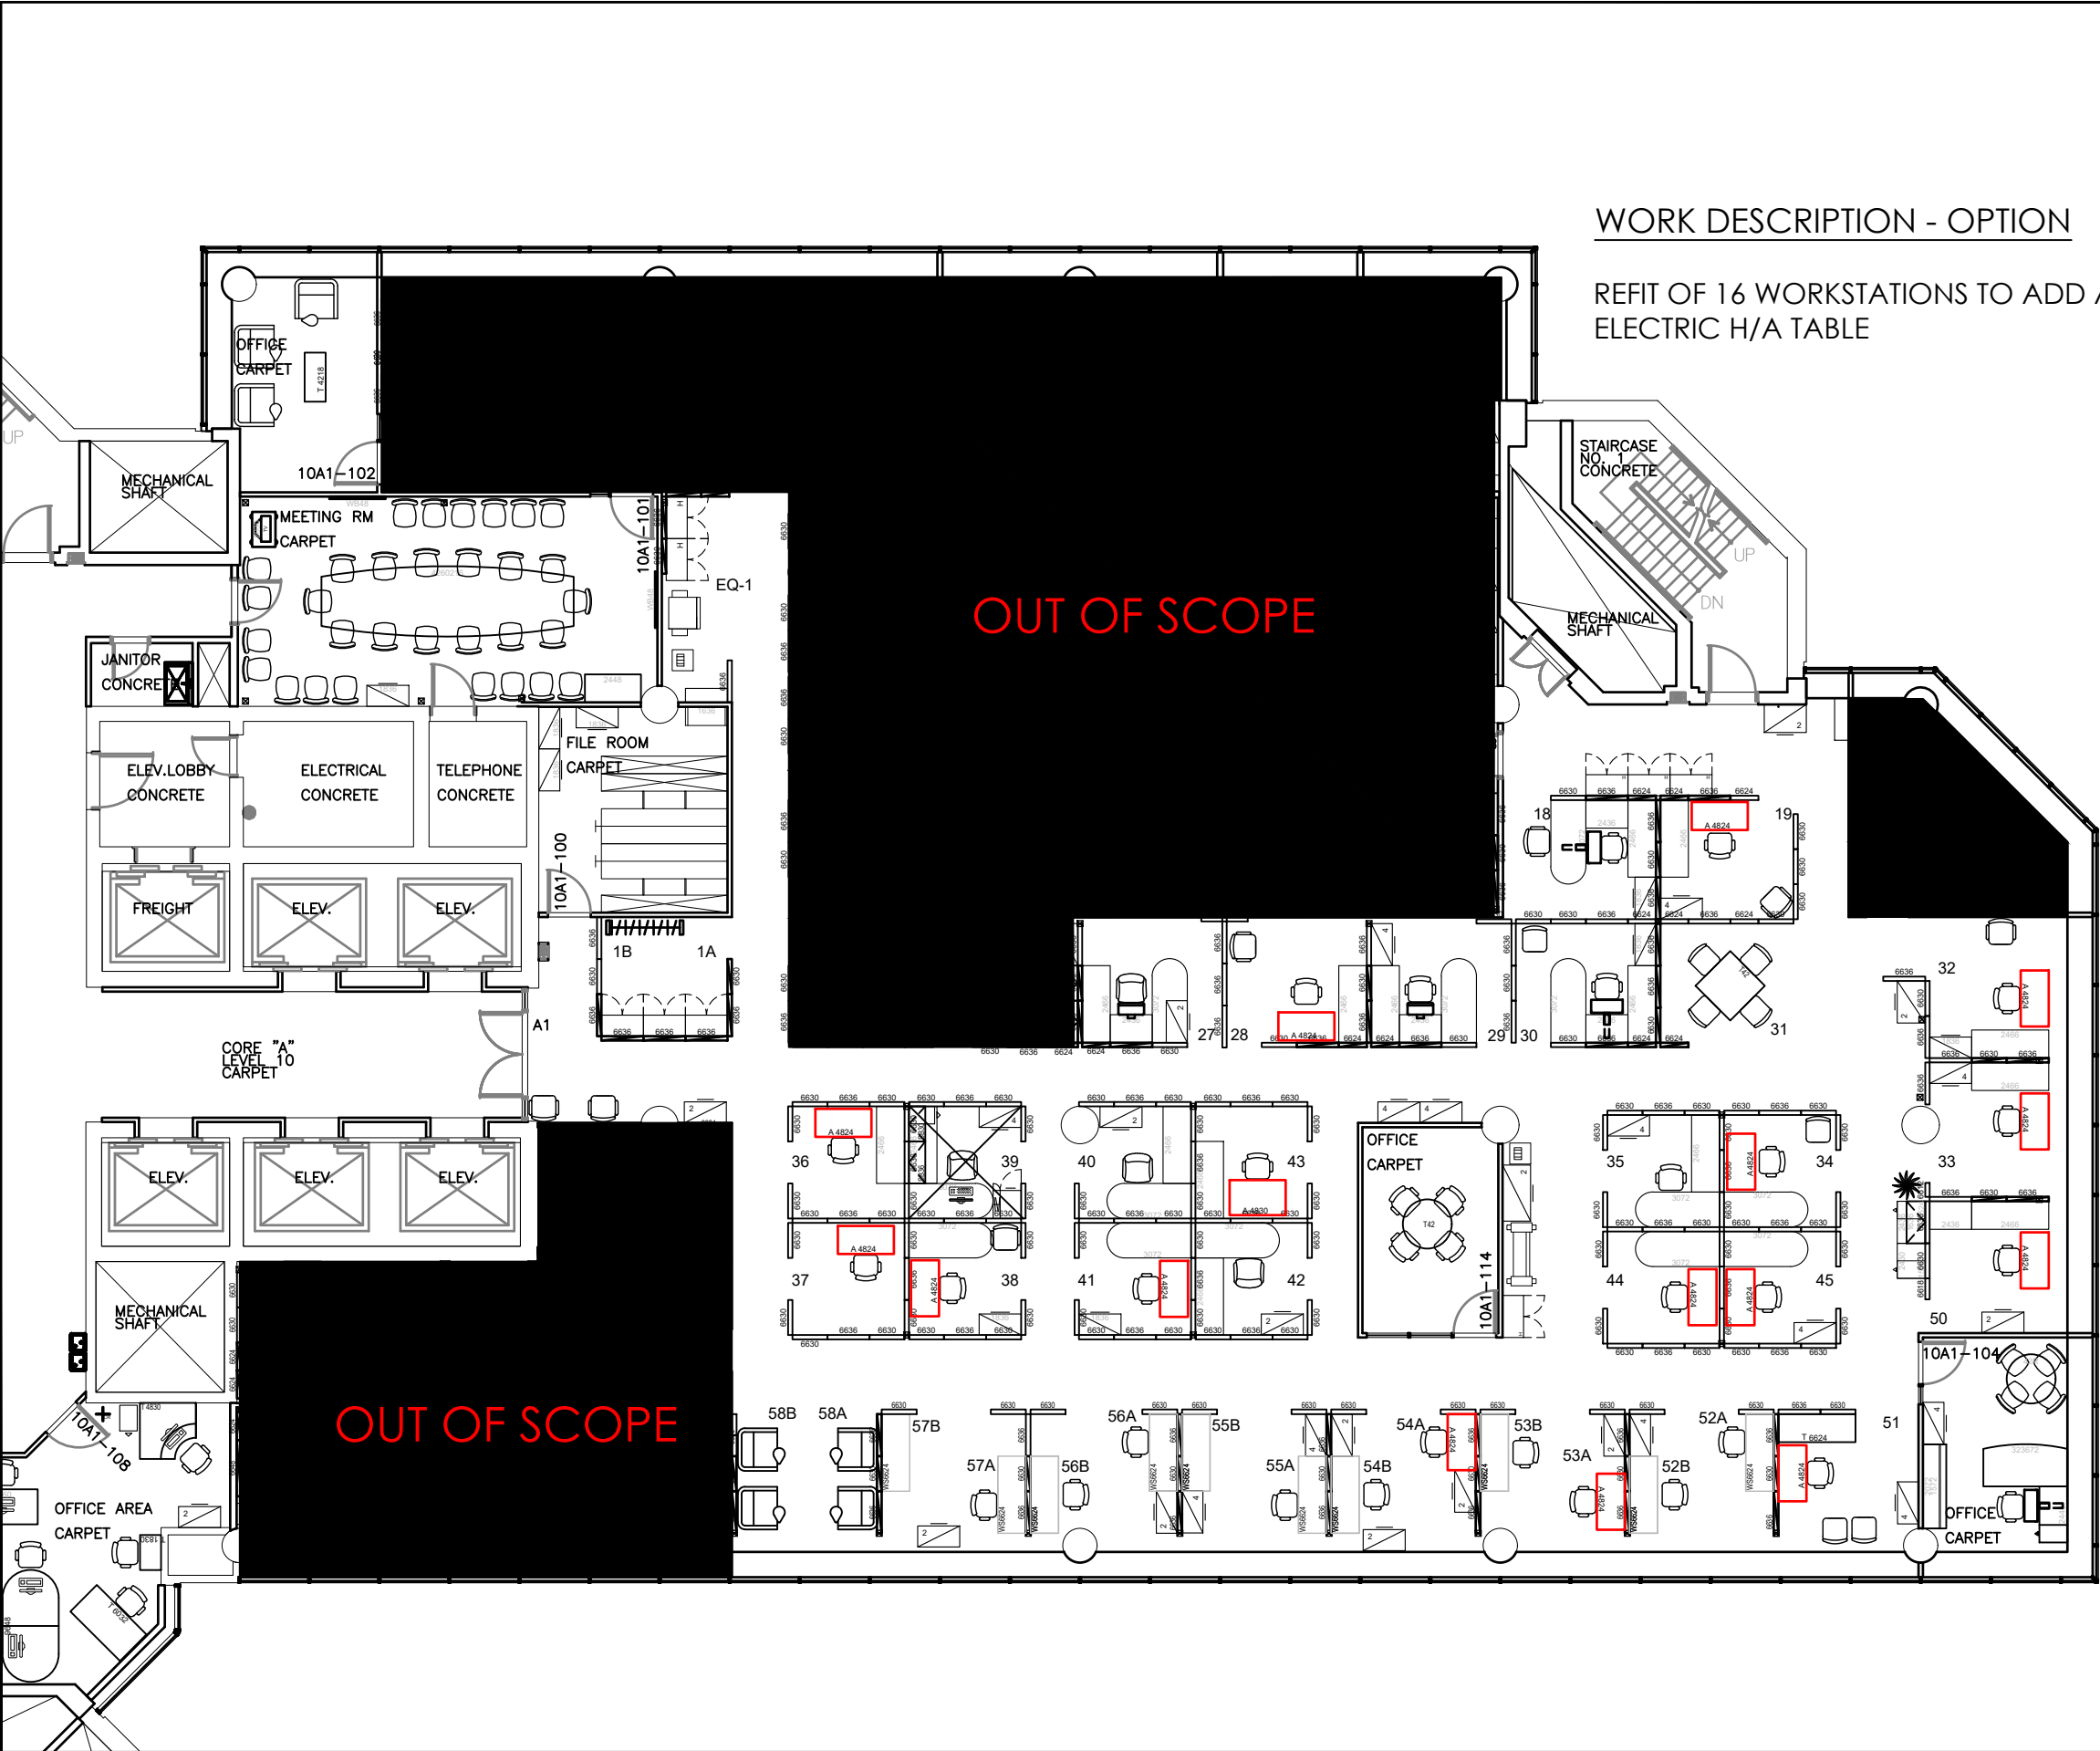

WORK DESCRIPTION - OPTION

REFIT OF 16 WORKSTATIONS TO ADD AN ELECTRIC H/A TABLE

<div>Canada</div>		
<div><div><div><div></div><div>Publics Works and Government Services Canada</div></div><div><div></div><div>Corporate Accommodation</div></div></div><div><div><div></div><div>Travaux publics et services gouvernementaux Canada</div></div><div><div></div><div>Locaux du Ministère</div></div></div></div>		
<div>Contractor to verify all dimensions & conditions on site and immediately notify the engineer of all discrepancies.</div>		
revisions	description	date
<div><div>A</div><div>C</div></div>	<div>A detail no. no. du detail</div> <div>B location drawing no. sur dessin no.</div> <div>C drawing no. dessin no.</div>	<div><div>A</div><div>B</div><div>C</div></div>
project	projet	
<div>PLACE DU PORTAGE</div> <div>PHASE 3</div> <div>FLOOR 10A1</div> <div>11, Laurier, Gatineau Qc, K1A 0S5</div>		
drawing	dessin	
<div>SOW 12.1</div> <div>FLOOR 10A1</div> <div>PROPOSED PLAN</div>		
Designed By	Conçu par	
Date	(yyyy/mm/dd)	
Drawn By	Dessiné par	
Date	2022-04-05 (yyyy/mm/dd)	
Reviewed By	Examiné par	
Date	(yyyy/mm/dd)	
Approved By	Approuvé par	
Date	(yyyy/mm/dd)	
Tender	Soumission	
Project Manager	Administrateur de projets	
Project no.	No. du projet	
Drawing no.	No. du dessin	
<div>I - 03</div>		

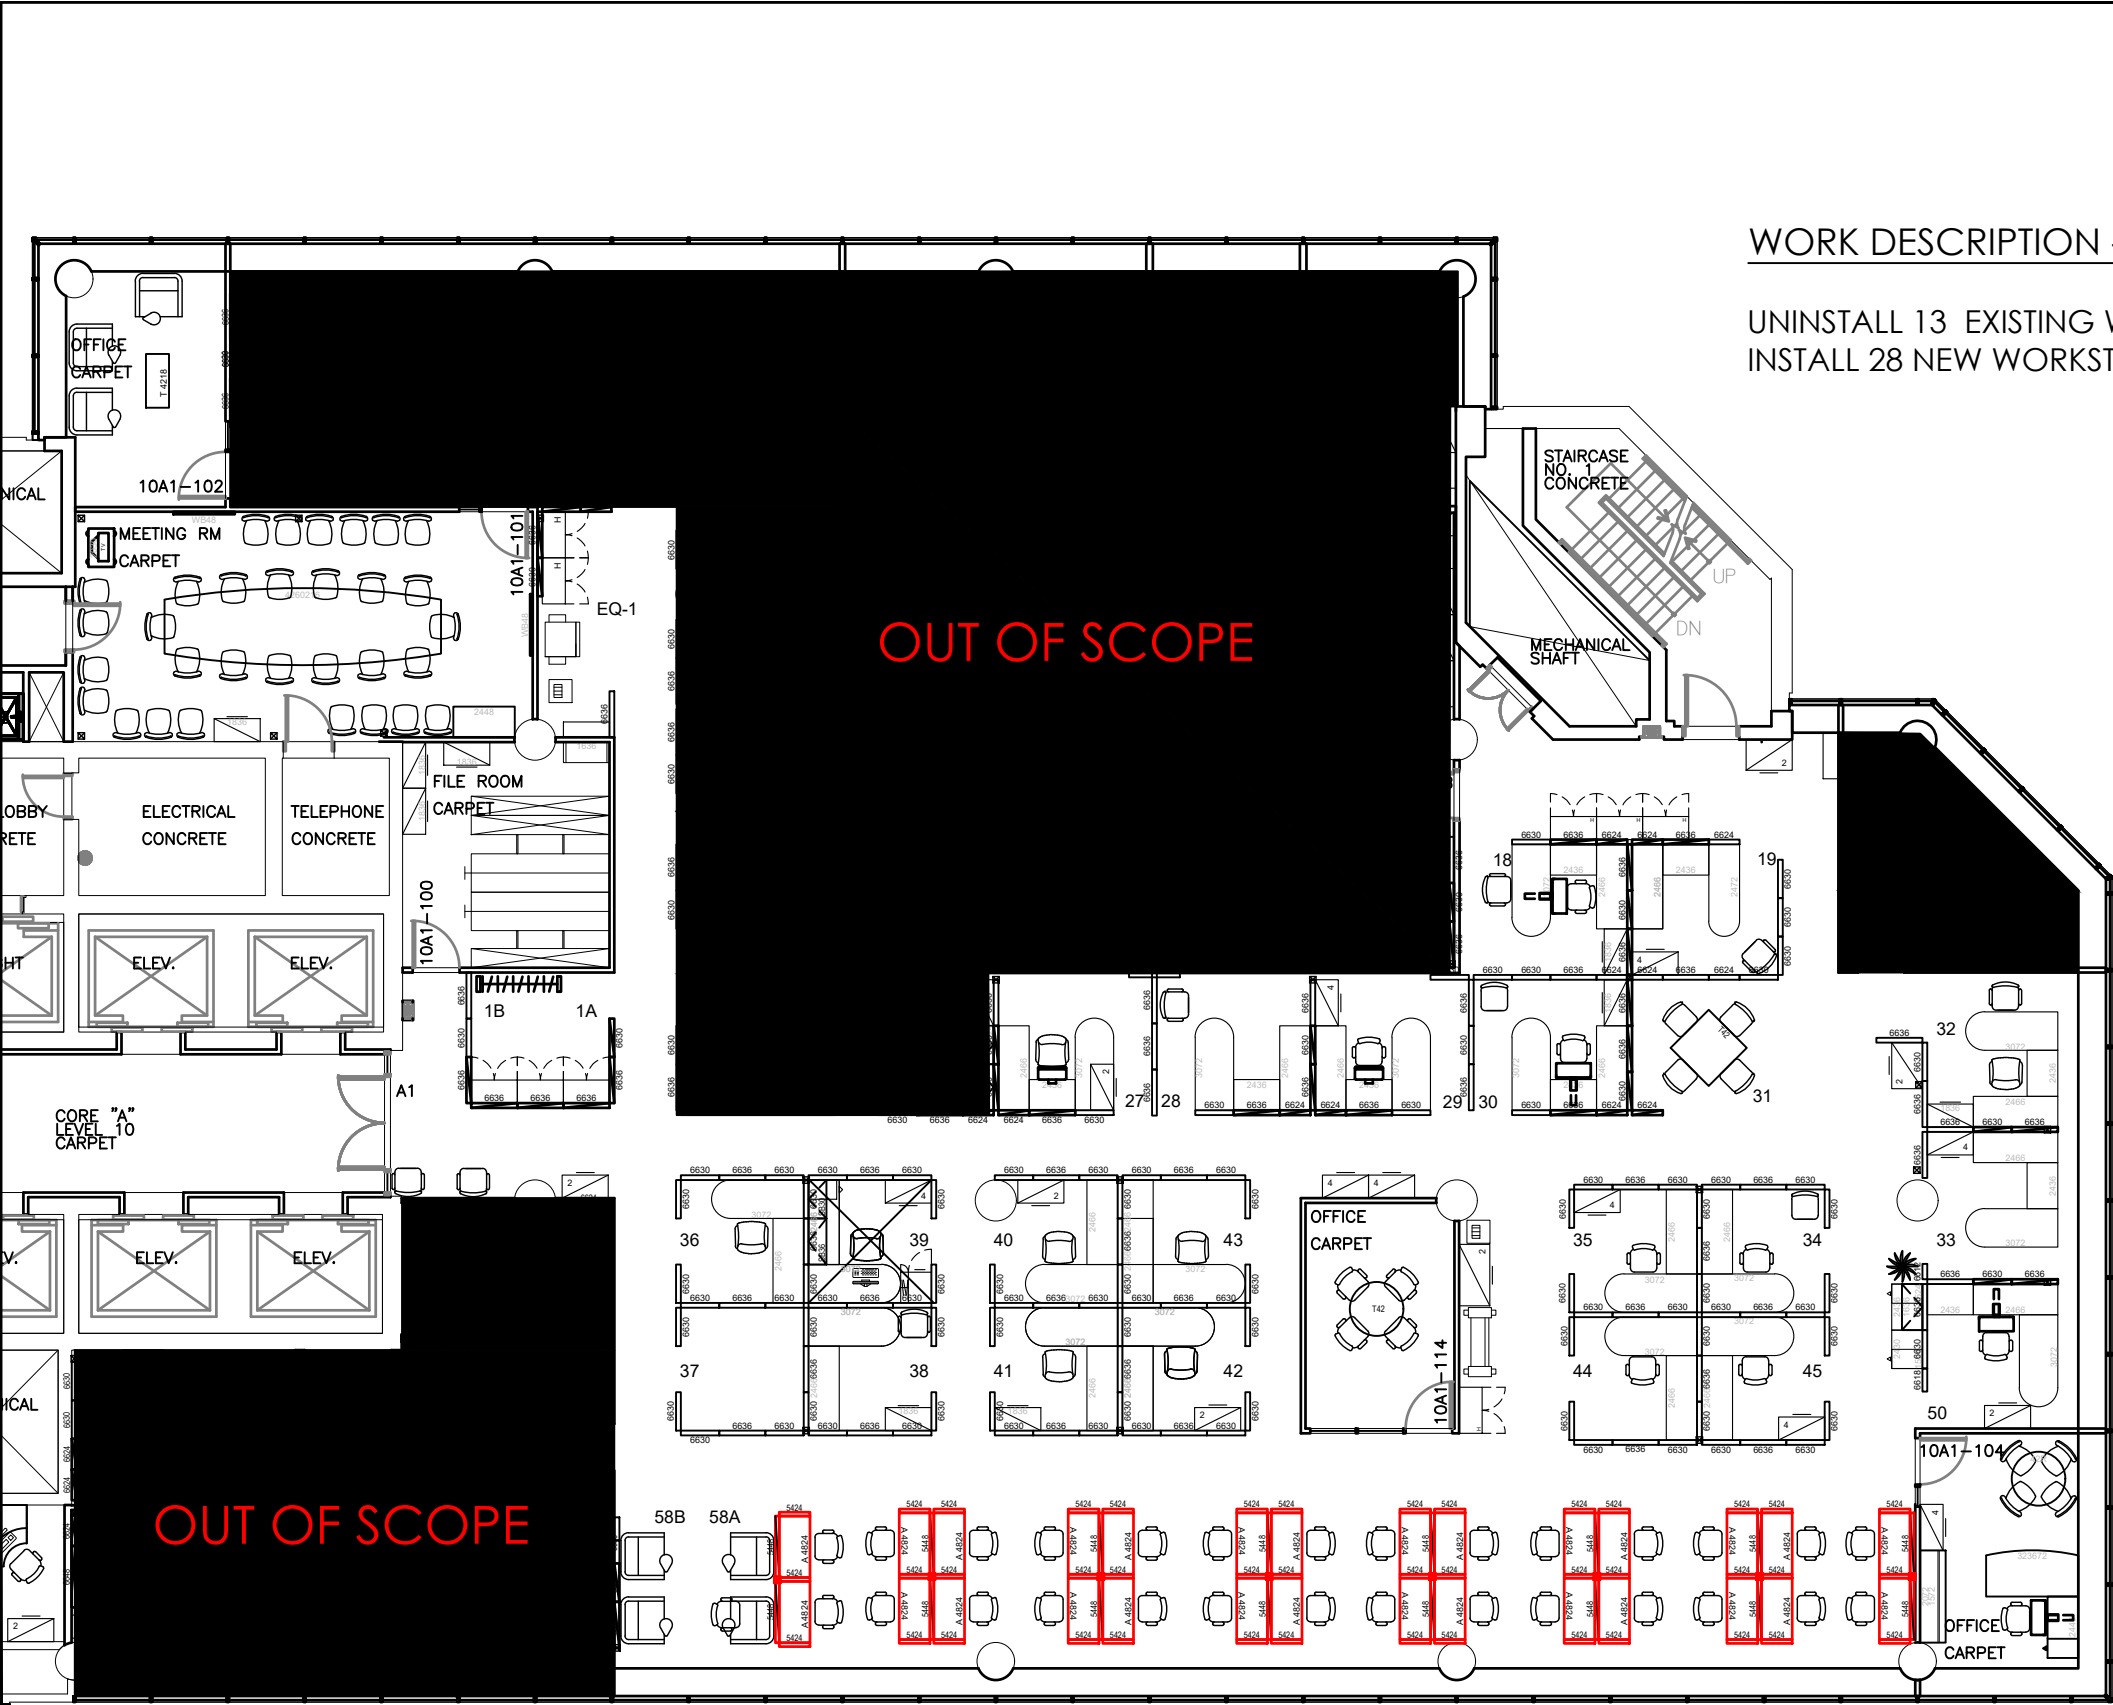

Canada



Publics Works and
Government Services
Canada

Travaux publics et
services gouvernementaux
Canada

Corporate
Accommodation

Locaux du
Ministère

Contractor to verify all dimensions
& conditions on site and immediately
notify the engineer of all discrepancies.

revisions	description	date
-----------	-------------	------

A	A detail no. no. du detail	A
C	B location drawing no. sur dessin no.	B
	C drawing no. dessin no.	C

project

PLACE DU PORTAGE
PHASE 3
FLOOR 10A1

11, Laurier, Gatineau Qc, K1A 0S5

drawing

SOW 12.1.1
FLOOR 10A1
PROPOSED PLAN

Designed By

Conçu par

Date

(yyyy/mm/dd)

Drawn By

Dessiné par

Date

2022-04-05

(yyyy/mm/dd)

Reviewed By

Examiné par

Date

(yyyy/mm/dd)

Approved By

Approuvé par

Date

(yyyy/mm/dd)

Tender

Soumission

Project Manager

Administrateur de projets

Project no.

No. du projet

Drawing no.

No. du dessin

I - 03



Travaux publics et
services gouvernementaux
Canada

Locaux du
Ministère

UNINSTALL 15 EXISTING WORKSTATIONS TO
INSTALL 28 NEW WORKSTATIONS AND PLACE
CABINETS AS SHOWN ON PLAN

Contractor to verify all dimensions & conditions on site and immediately notify the engineer of all discrepancies.

revisions	description	date
-----------	-------------	------

projet

PLACE DU PORTAGE
PHASE 3
FLOOR 10A1

11, Laurier, Gatineau Qc, K1A 0S5

dessin

SOW 12.1.2

FLOOR 10A1

PROPOSED PLAN

Conçu par

Date (yyyy/mm/dd)

Drawn By	Dessiné par
----------	-------------

Date 2022-04-05 (yyyy/mm/dd)

Reviewed By _____ Examiné par _____

Date (yyyy/mm/dd)

Approved By	Approuvé par
-------------	--------------

Date (yyyy/mm/dd)


Tender	Soumission
--------	------------


Project Manager Administrateur de projets

Project no.	No. du projet
-------------	---------------

Drawing no.	No. du dessin
-------------	---------------

I - 04

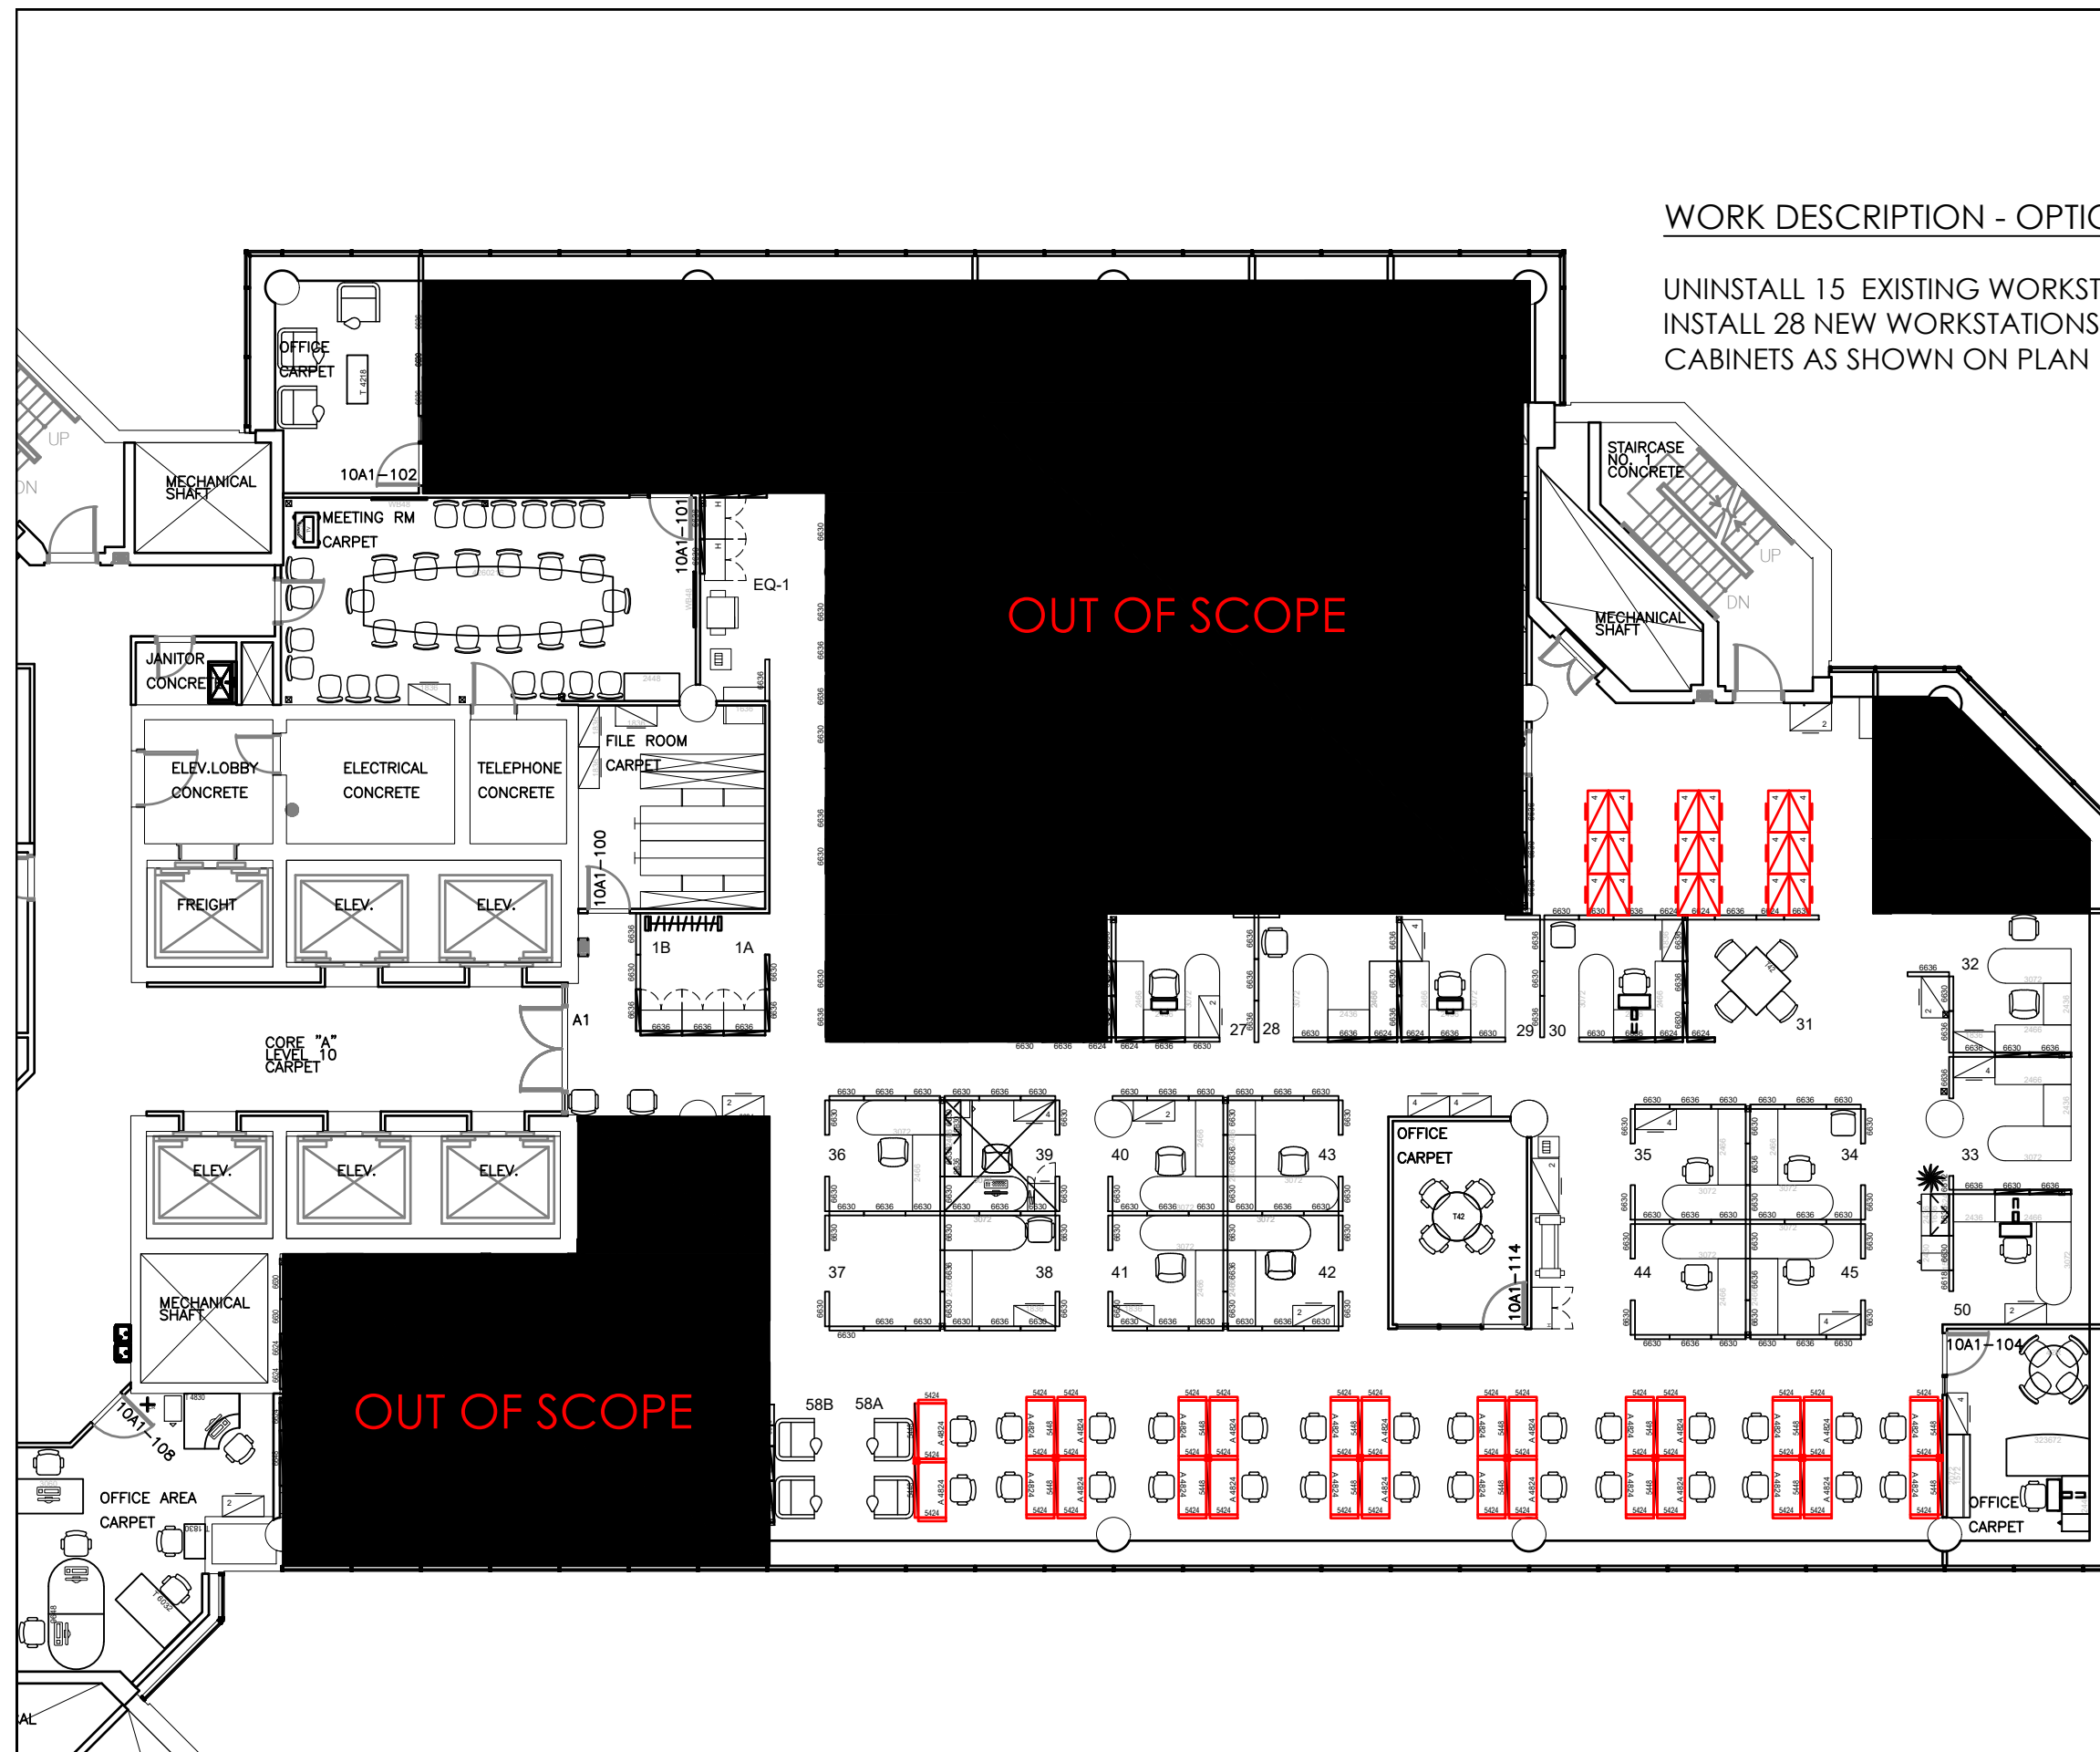

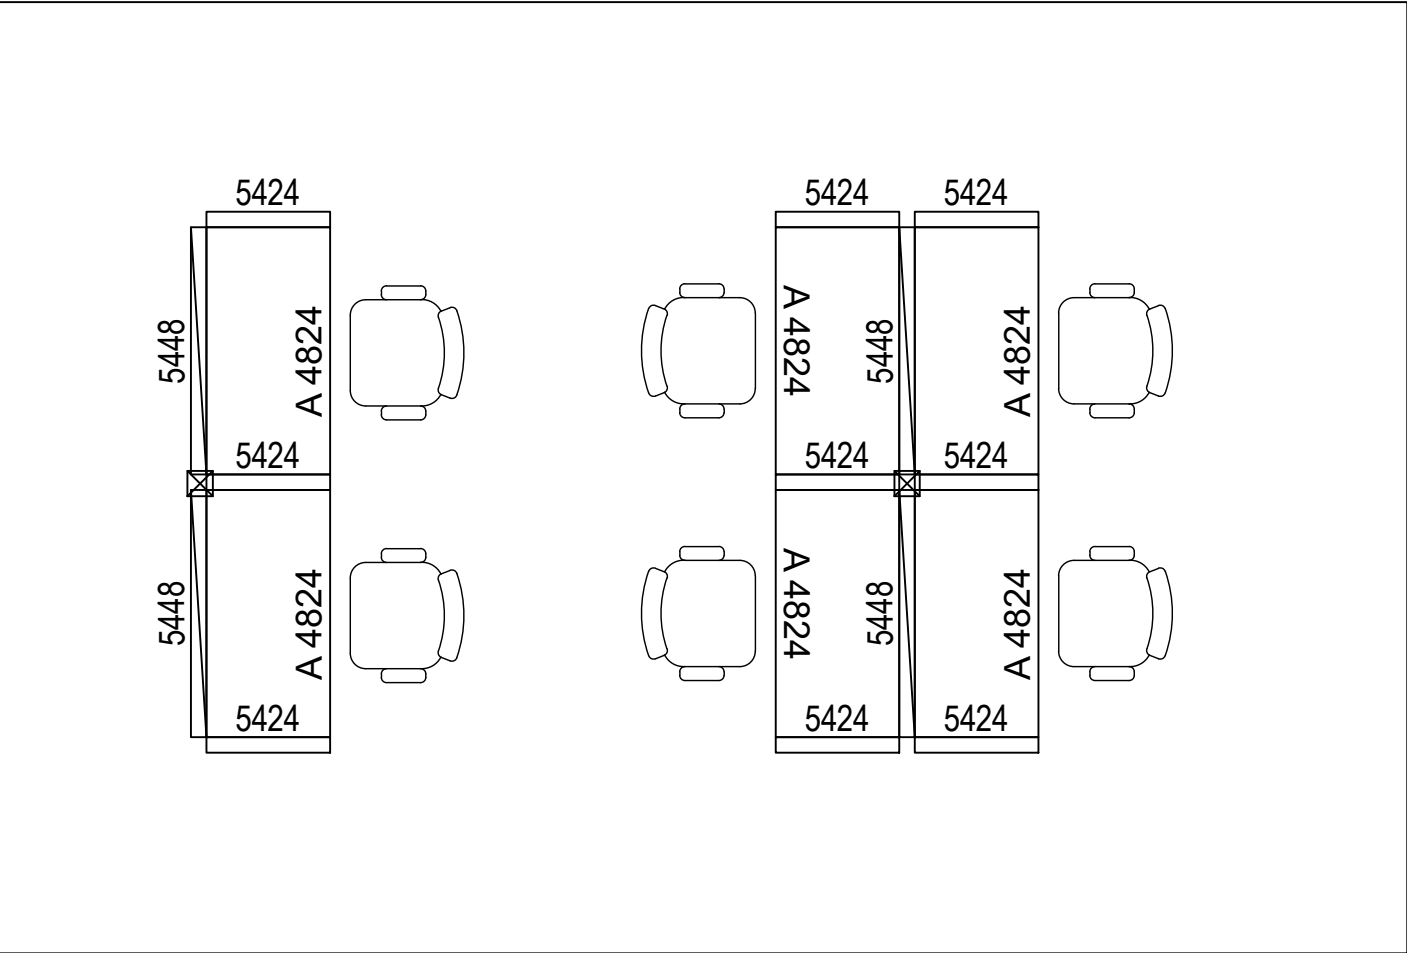


NOTES

- Panel systems and electric height-adjustable tables will be moved from CSPS warehouse
- Installers will be responsible to complete an inventory to ensure we have enough parts, hardware to complete the stations as shown on plans

Each typical consists of:

- 1x 48" panel
- 2x 24" panel
- 1x 2448 height-adjustable table
- 1x chair
- *Required hardware (TBC by installers - Depending on panel system)

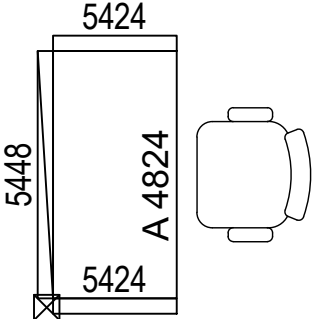

Pod of 4 stations:

- 2x 48" panel
- 6x 24" panel
- 4x 2448 height-adjustable table
- 4x chairs
- *Required hardware (TBC by installers - Depending on panel system)

Pod of 2 stations:

- 2x 48" panel
- 3x 24" panel
- 2x 2428 height-adjustable table
- 2x chairs
- *Required hardware (TBC by installers - Depending on panel system)

Canada

Publics Works and Government Services Canada

Corporate Accommodation

Travaux publics et services gouvernementaux Canada

Locaux du Ministère

Contractor to verify all dimensions & conditions on site and immediately notify the engineer of all discrepancies.

revisions	description	date

A

C

A detail no.
no. du detail
B location drawing no.
sur dessin no.
C drawing no.
dessin no.

A

B

C

project

projet

PLACE DU PORTAGE
PHASE 3
FLOOR 6A2,7A1,7A2,10A1

11, Laurier, Gatineau Qc, K1A 0S5

drawing

dessin

PROPOSED
HOTELING TYPICALS
FOR FLOORS
6A2,7A1,7A2,10A1

Designed By

Conçu par

Date

(yyyy/mm/dd)

Drawn By

Dessiné par

Date

2022-03-31

(yyyy/mm/dd)

Reviewed By

Examiné par

Date

(yyyy/mm/dd)

Approved By

Approuvé par

Date

(yyyy/mm/dd)

Tender

Soumission

Project Manager

Administrateur de projets

Project no.

No. du projet

Drawing no.

No. du dessin

I - 01