

MINTO PLACE: 427 LAURIER - 3RD FLOOR:

110 EXISTING WORKSTATIONS
1 ENCLOSED OFFICE

FURNITURE TO BE REMOVED :

62 TRADITIONAL WS
2 ENCLOSED OFFICES

NEW FURNITURE LAYOUT :

59 ERGO WORKSTATIONS (+10)
2 HUDDLES
1 STUDY ROOM
1 OPEN COLLAB
1 LOCKER AREA

SCOPE :


REMOVE TRADITIONAL WORKSATION AND ENCLOSED OFFICES (TO DISPOSE OR DISPLAY ON GCSURPLUS).

PLEASE CONFIRM SPACE READINESS AFTER FURNITURE REMOVAL.

CONFIRM ANY MODIFICATION TO THE PLAN BY THE DESIGNER.

LÉGENDE :

- FURNITURE TO BE REMOVED
- FURNITURE REMAINING ON FLOOR
- NEW FURNITURE

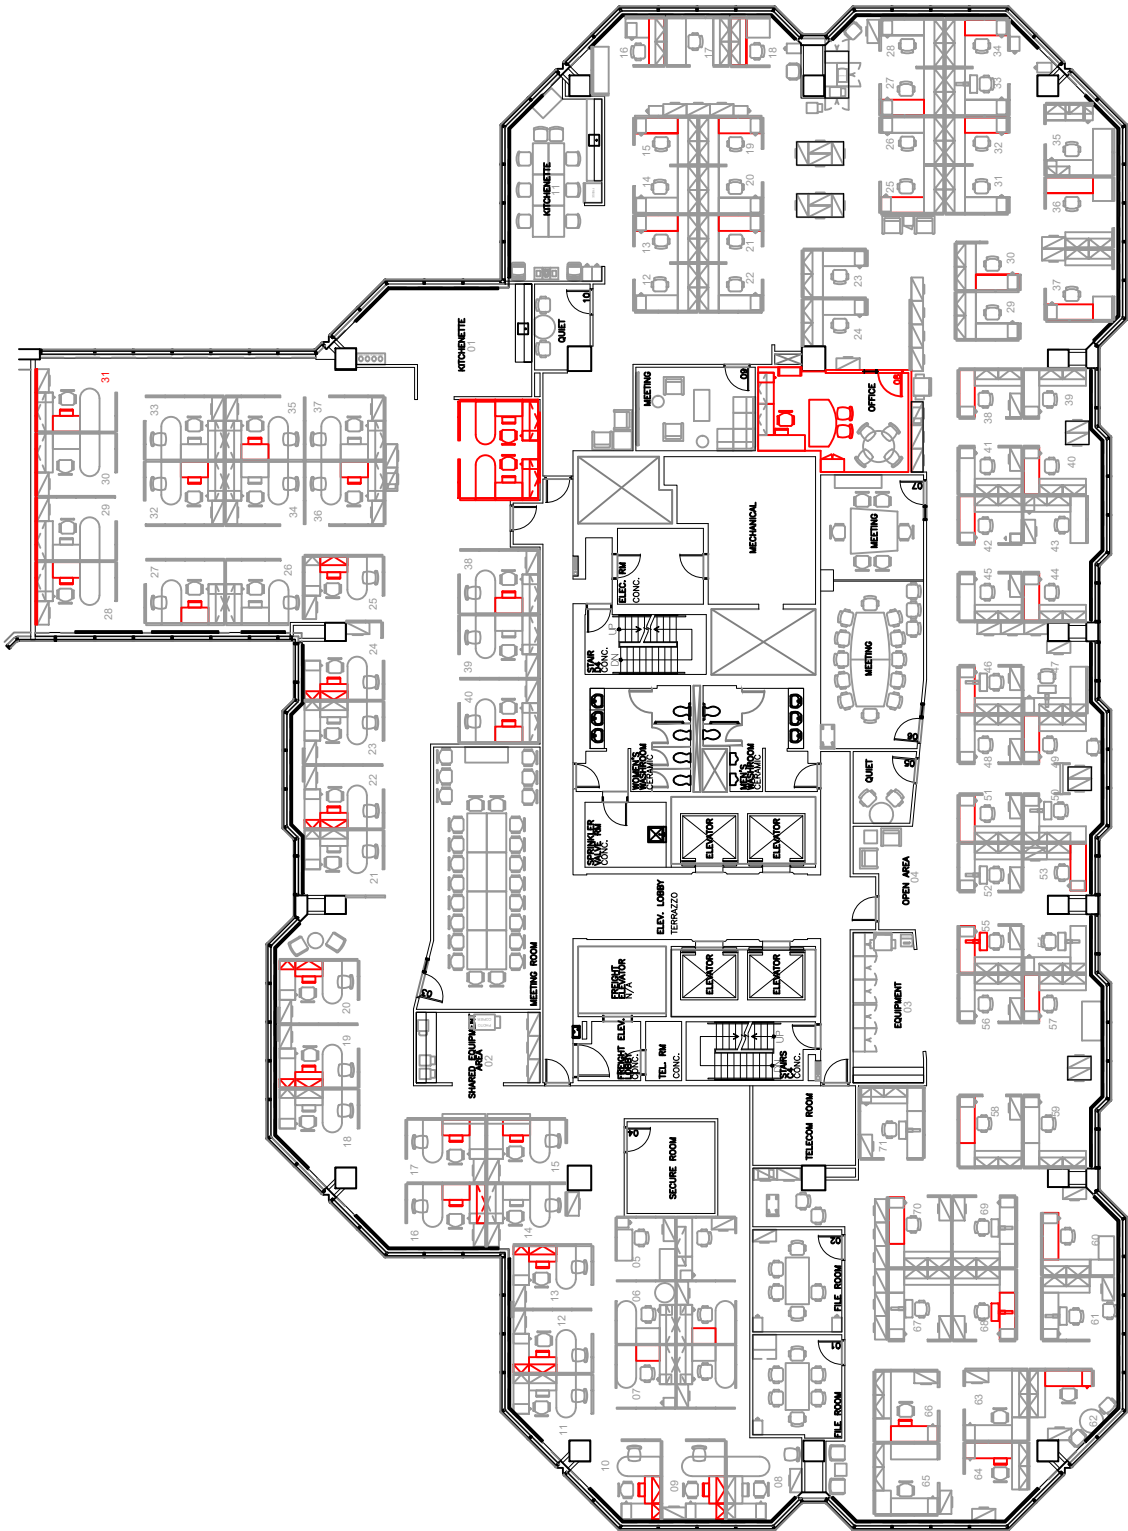

EXISTING LAYOUT



NEW LAYOUT

MINTO PLACE: 427 LAURIER - 3RD FLOOR:

110 EXISTING WORKSTATIONS
1 ENCLOSED OFFICE

FURNITURE TO BE REMOVED :

65 TRADITIONAL WS
2 ENCLOSED OFFICES

NEW FURNITURE LAYOUT :

69 ERGO WORKSTATIONS
2 HUDDLES
1 DINING AREA
1 STUDY ROOM
1 OPEN COLLAB

1 LOCKER AREA





SCOPE :


REMOVE TRADITIONAL WORKSTATION AND ENCLOSED OFFICES (TO DISPOSE OR DISPLAY ON GCSURPLUS).

PLEASE CONFIRM SPACE READINESS AFTER FURNITURE REMOVAL.


CONFIRM ANY MODIFICATION TO THE PLAN BY THE DESIGNER.

LÉGENDE :


-  FURNITURE TO BE REMOVED
-  FURNITURE REMAINING ON FLOOR
-  NEW FURNITURE
-  OPTIONAL SERVICES

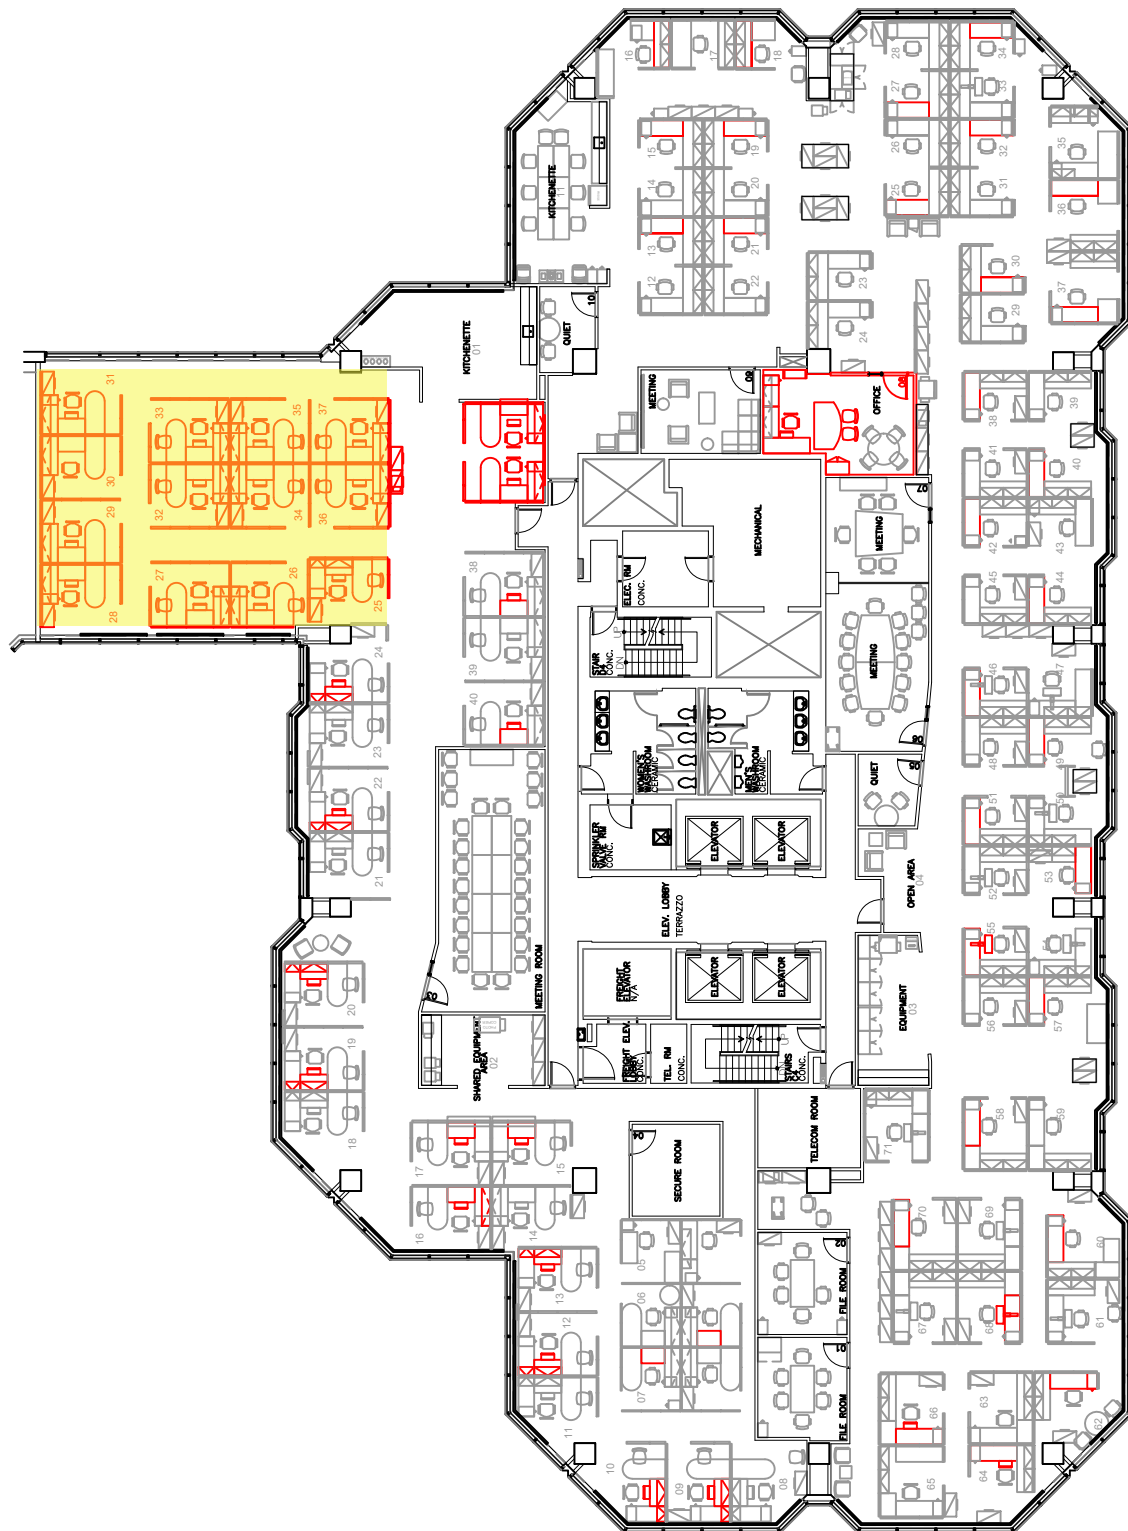

EXISTING LAYOUT

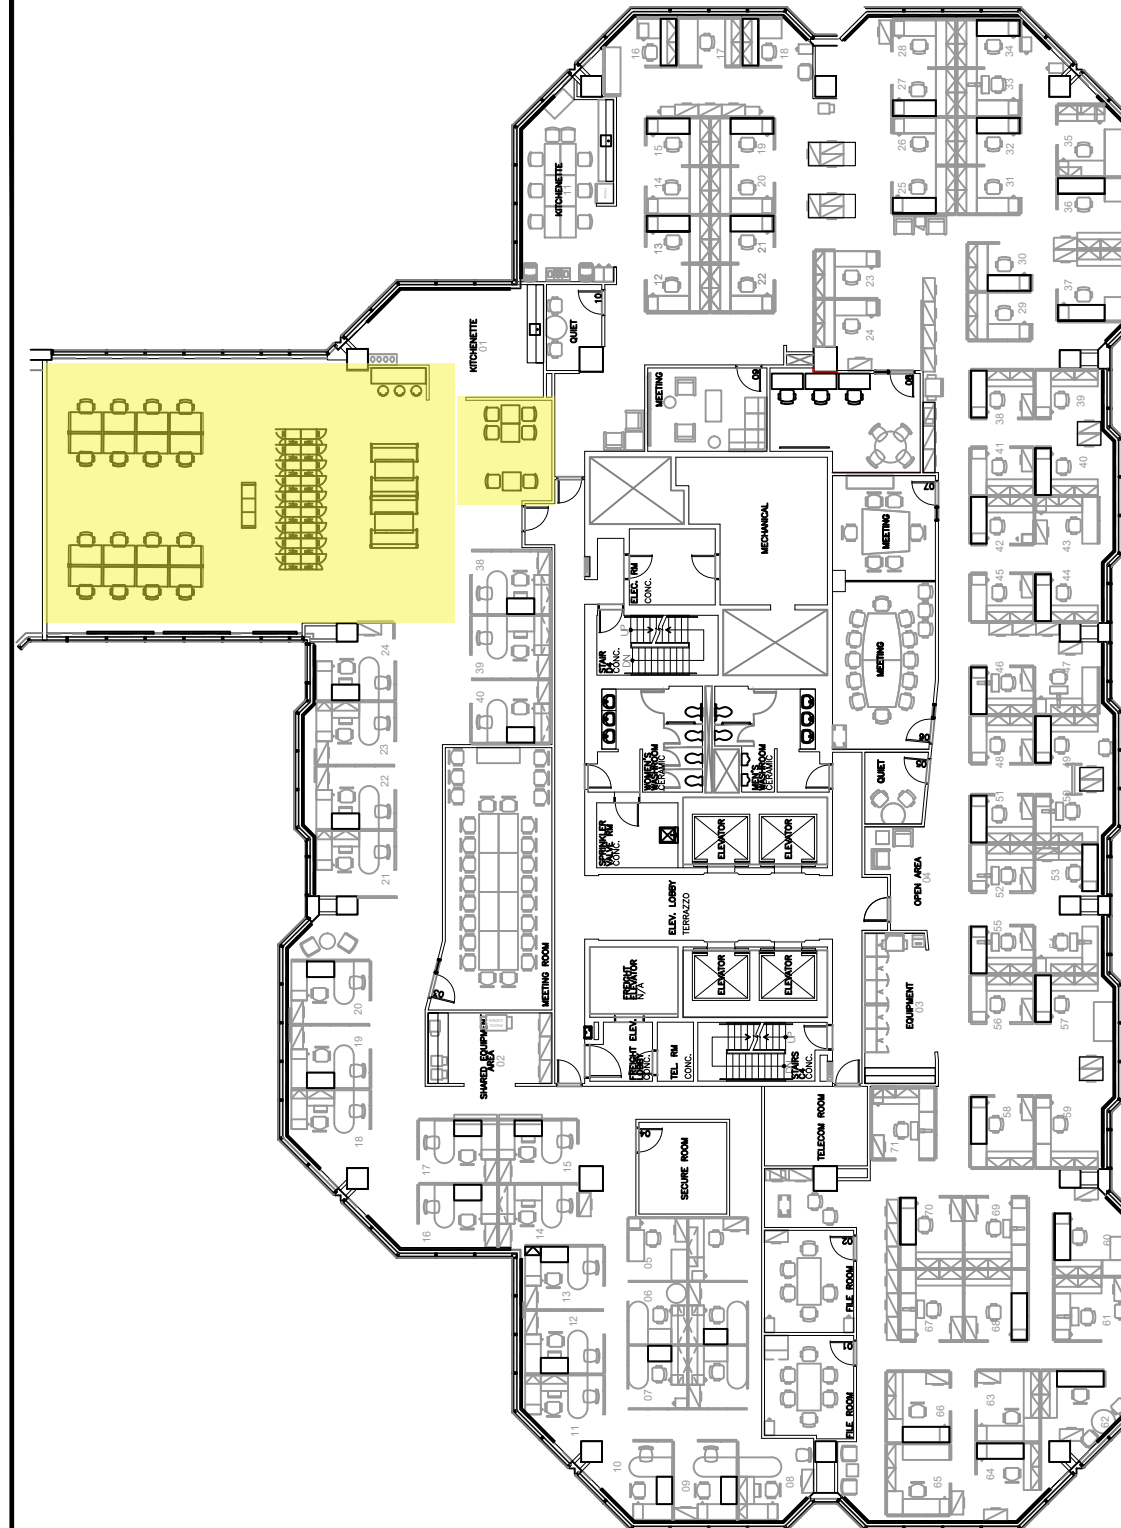

NEW LAYOUT

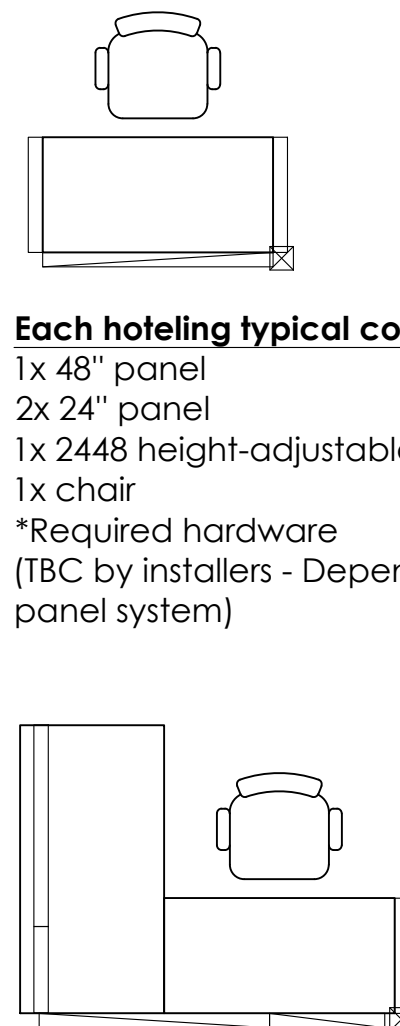

Each hoteling typical consists of:

1x 48" panel
2x 24" panel
1x 2448 height-adjustable table
1x chair
*Required hardware
(TBC by installers - Depending on panel system)

Each full workstation typical consists of:

2x 42" panel
3x 24" panel
1x 2442 height-adjustable table
1x chair
1x 60" surface
*Required hardware
(TBC by installers - Depending on panel system)

TYPICALS