




WORK DESCRIPTION


REFIT OF 2 WORKSTATIONS TO ADD COLLABORATIVE FURNITURE

REFIT OF 2 WORKSTATIONS TO ADD LOCKERS/WARDROBES AND A COATRACK

MOVE AND PLACE A MEETING TABLE AND CHAIR IN THE OPEN AREA NEAR WORKSTATION # 1

REMOVAL OF OVERHEAD CABINETS, PEDESTALS, ANY COAT TREES, BOOKCASES AND PERSONAL LOCKER STORAGES IN WORKSTATIONS (REFER TO EXISTING PLAN)





Publics Works and
Government Services
Canada

Corporate
Accommodation

Travaux publics et
services gouvernementaux
Canada

Locaux du
Ministère

Contractor to verify all dimensions
& conditions on site and immediately
notify the engineer of all discrepancies.

| revisions | description | date |
|-----------|-------------|------|
| | | |
| | | |
| | | |
| | | |

A

C

A detail no.
no. du detail

A

B

C

B location drawing no.
sur dessin no.

A

B

C

C drawing no.
dessin no.

project

PLACE DU PORTAGE
PHASE 3
FLOOR 6A2

11, Laurier, Gatineau Qc, K1A 0S5

drawing

SOW 9.0
Floor 6A2
Proposed layout

Designed By

Conçu par

Date

(yyyy/mm/dd)

Drawn By

Dessiné par

Date

2022-04-05

(yyyy/mm/dd)

Reviewed By

Examiné par

Date

(yyyy/mm/dd)

Approved By

Approuvé par

Date

(yyyy/mm/dd)

Tender

Soumission

Project Manager

Administrateur de projets


Project no.

No. du projet

Drawing no.


No. du dessin


I - 02

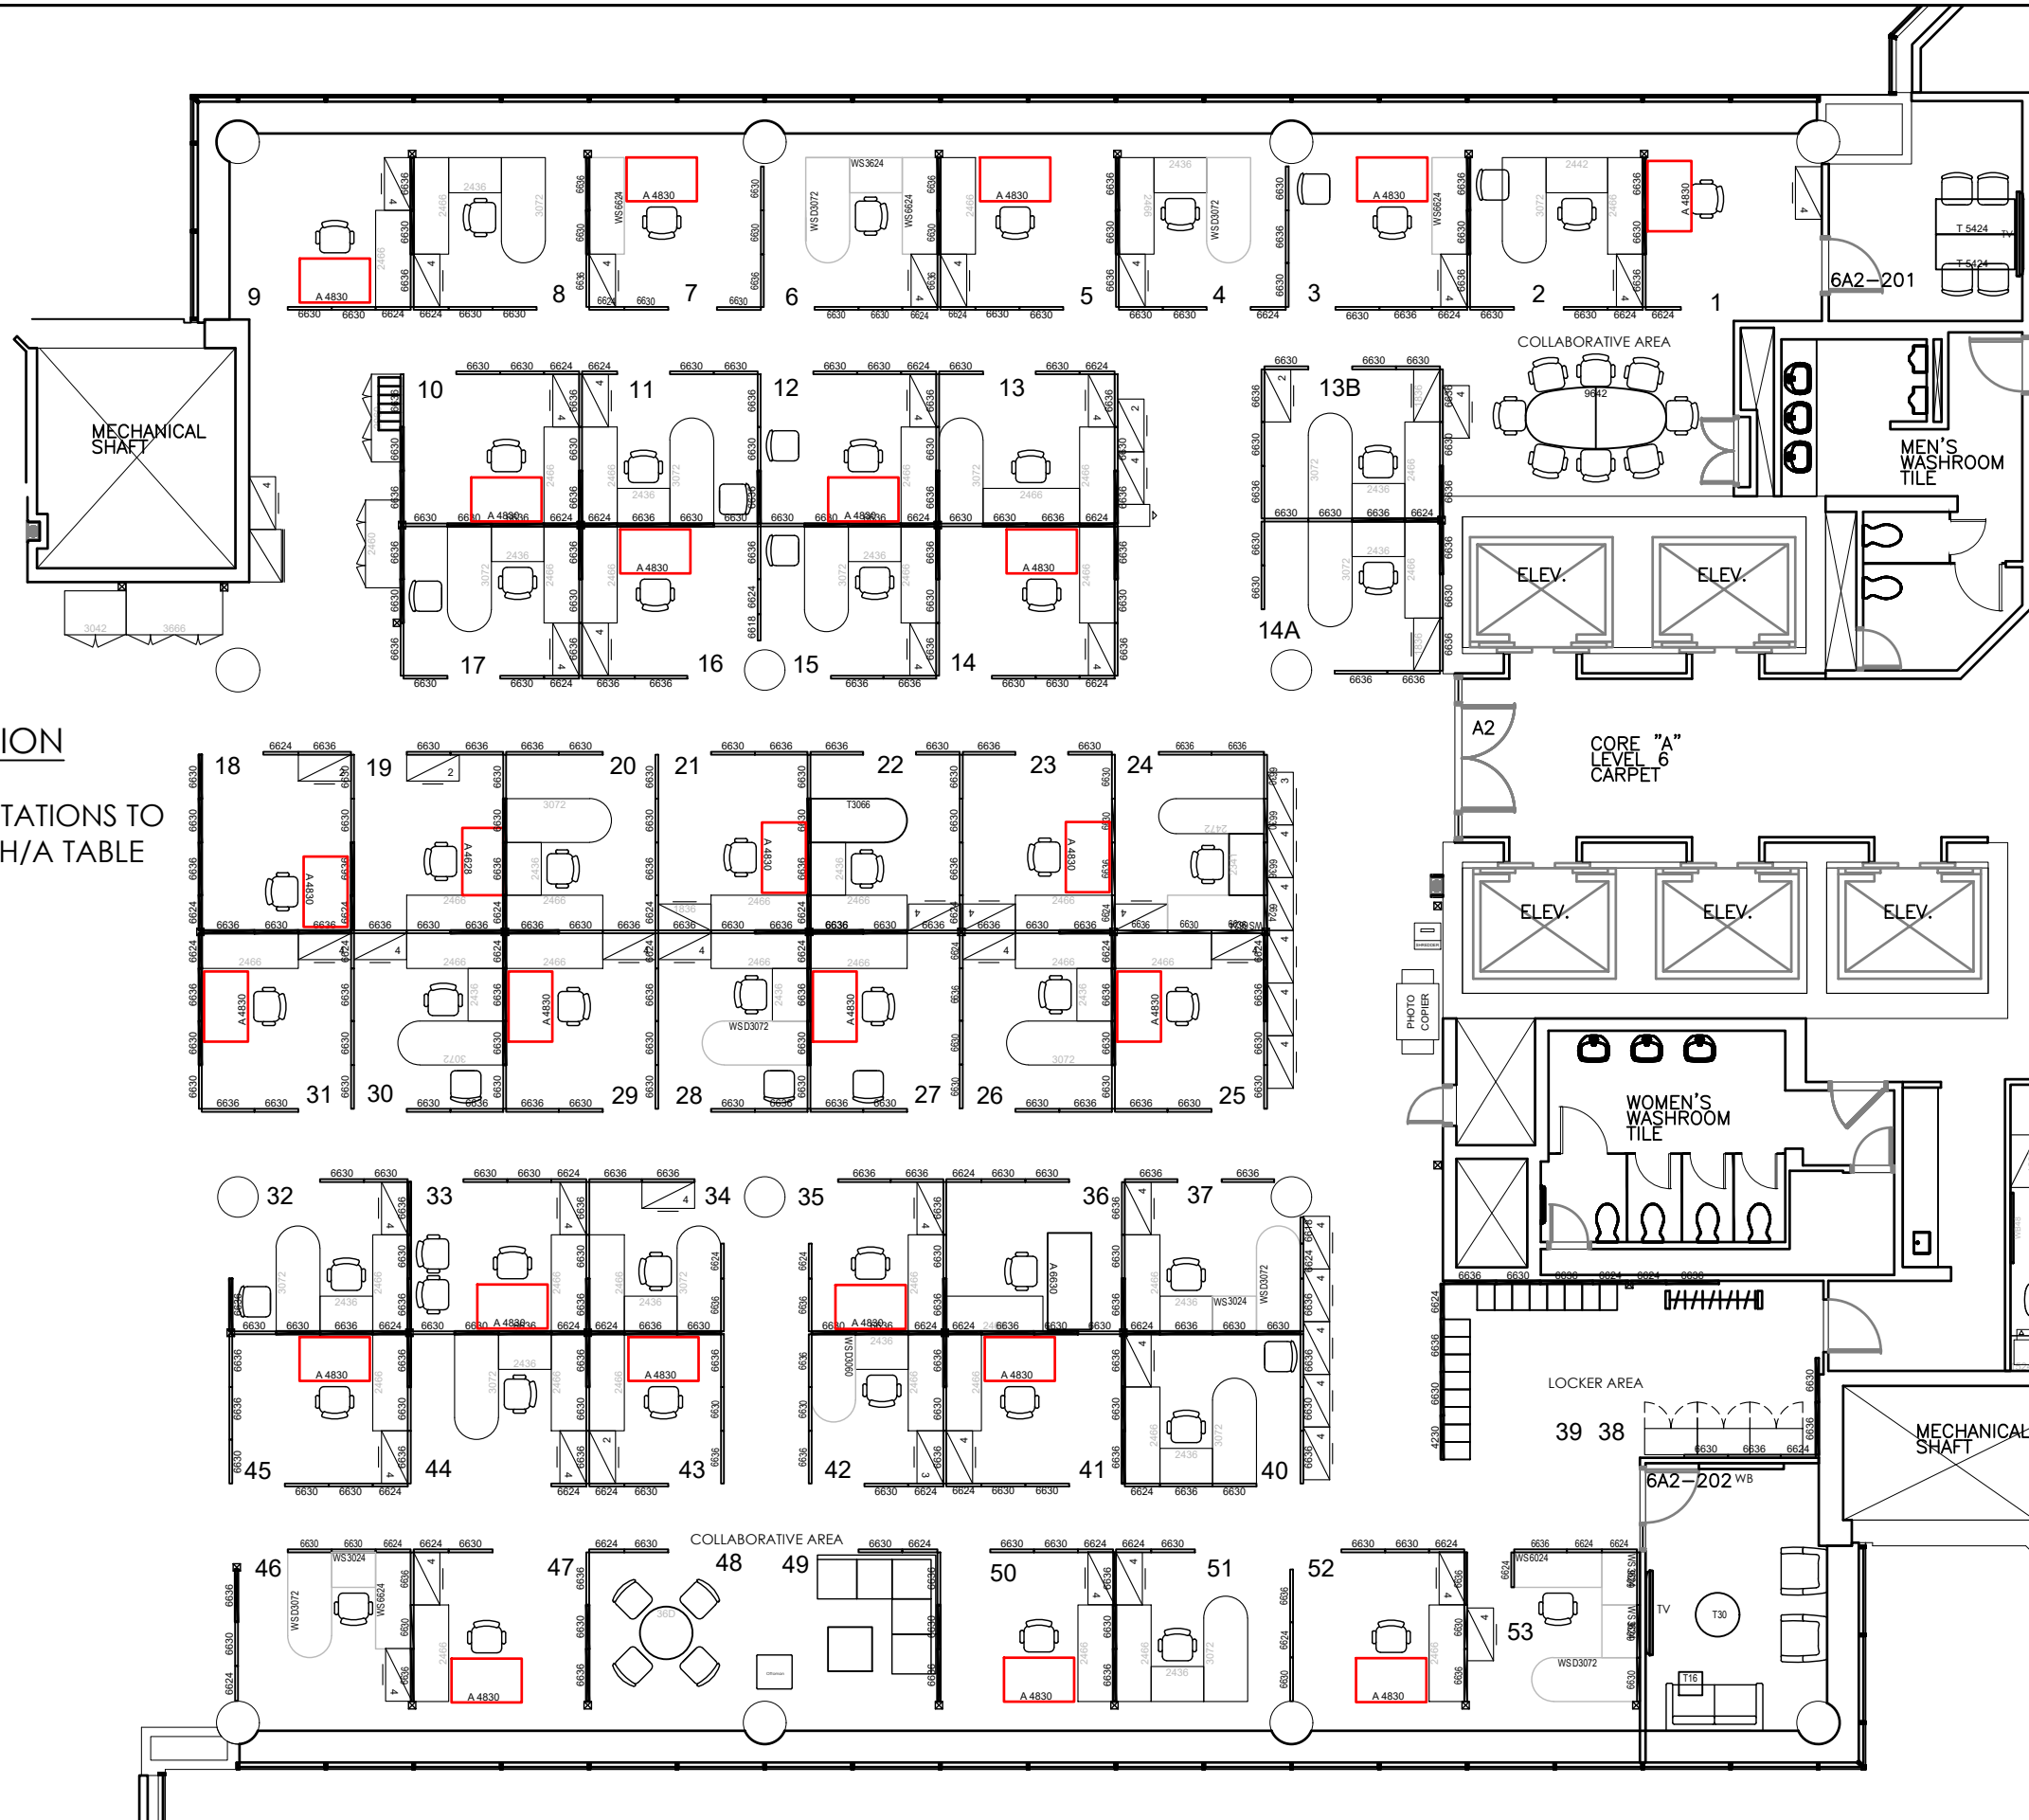

WORK DESCRIPTION

REFIT OF 25 WORKSTATIONS TO
ADD AN ELECTRIC H/A TABLE





Publics Works and
Government Services
Canada

Corporate
Accommodation

Travaux publics et
services gouvernementaux
Canada

Locaux du
Ministère

Contractor to verify all dimensions
& conditions on site and immediately
notify the engineer of all discrepancies.

| revisions | description | date |
|-----------|-------------|------|
| | | |
| | | |
| | | |
| | | |

A

C

A detail no.
no. du detail

A

B

C

B location drawing no.
sur dessin no.

A

B

C

C drawing no.
dessin no.

project

PLACE DU PORTAGE
PHASE 3
FLOOR 6A2

11, Laurier, Gatineau Qc, K1A 0S5

drawing

SOW OPTION 9.1

Floor 6A2
Proposed layout

Designed By

Conçu par

Date

(yyyy/mm/dd)

Drawn By

Dessiné par

Date

2022-04-05

(yyyy/mm/dd)

Reviewed By

Examiné par

Date

(yyyy/mm/dd)

Approved By

Approuvé par

Date

(yyyy/mm/dd)

Tender

Soumission

Project Manager

Administrateur de projets


Project no.

No. du projet

Drawing no.

No. du dessin

I - 03

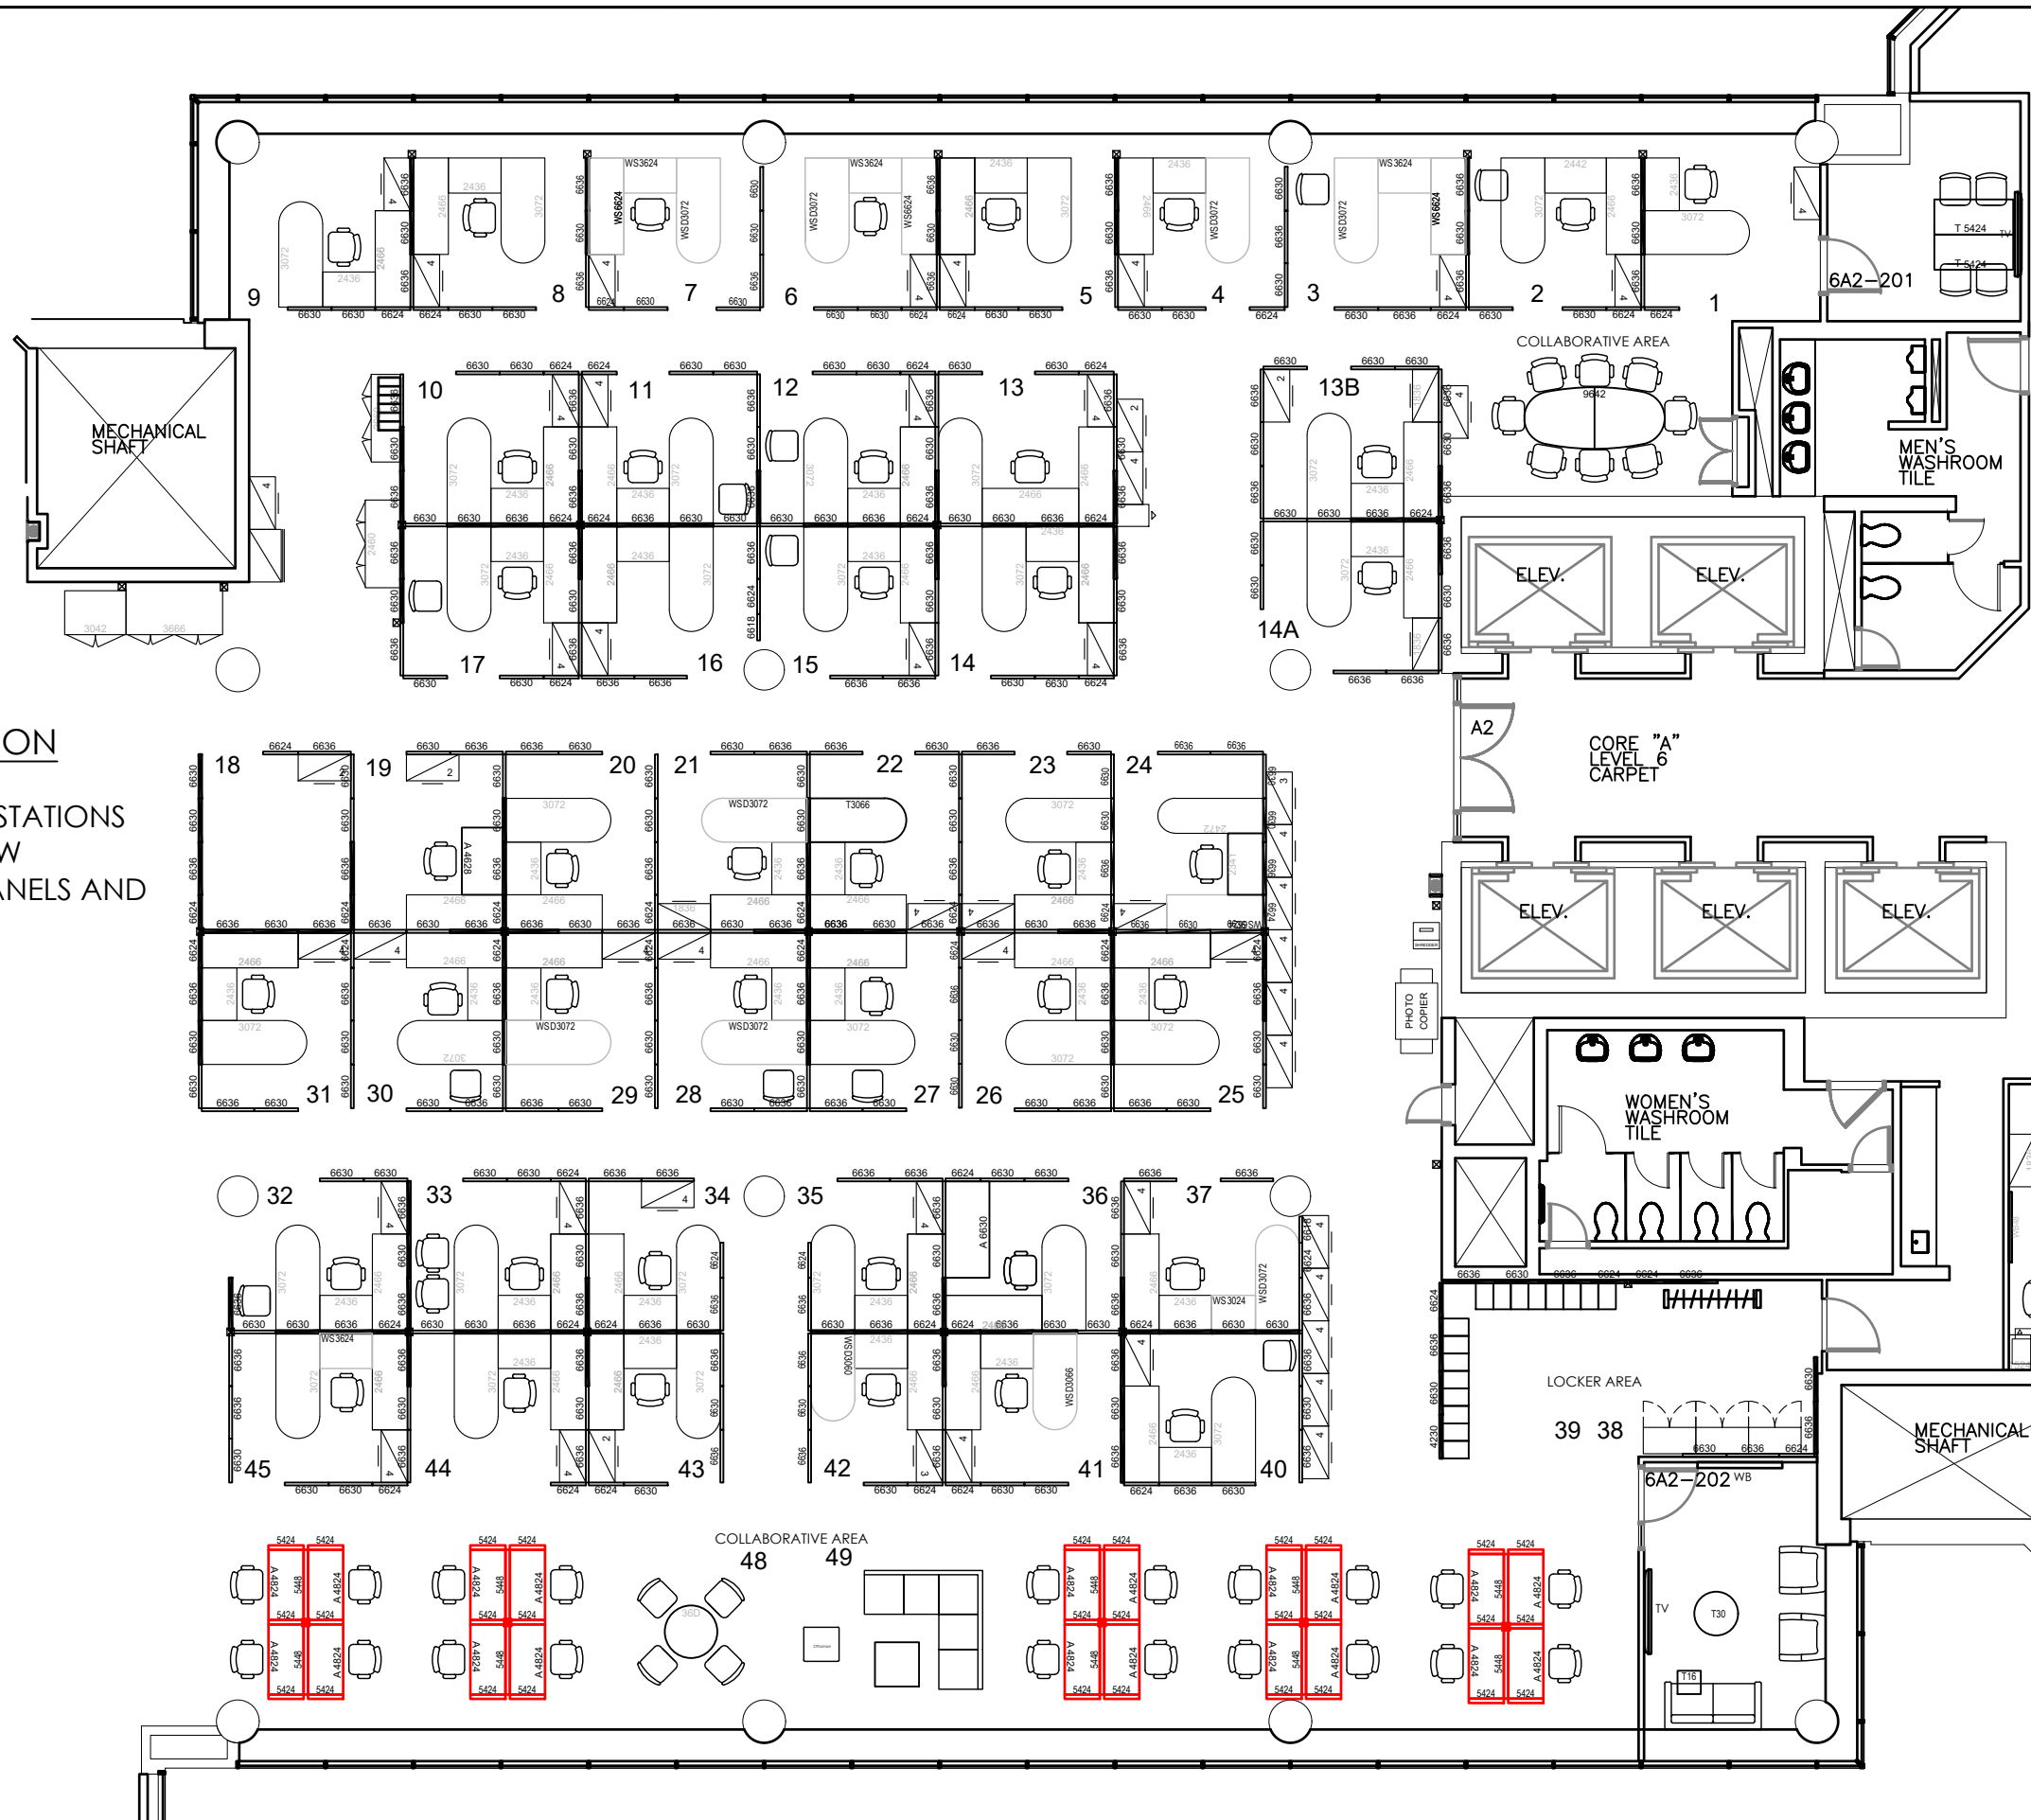

WORK DESCRIPTION

UNINSTALL 6 WORKSTATIONS
AND INSTALL 20 NEW
WORKSTATIONS (PANELS AND
H/A TABLES)

Canada



Publics Works and
Government Services
Canada

Corporate
Accommodation

Travaux publics et
services gouvernementaux
Canada

Locaux du
Ministère

Contractor to verify all dimensions
& conditions on site and immediately
notify the engineer of all discrepancies.

| revisions | description | date |
|-----------|-------------|------|
| | | |
| | | |
| | | |
| | | |

| | | |
|--------------------|--|----------------------|
| <div>A C</div> | A detail no. no. du detail B location drawing no. sur dessin no. C drawing no. dessin no. | <div>A B C</div> |
|--------------------|--|----------------------|


| | |
|--|--------|
| project | projet |
| PLACE DU PORTAGE PHASE 3 FLOOR 6A2 | |

11, Laurier, Gatineau Qc, K1A 0S5

| | |
|--|--------|
| drawing | dessin |
| SOW OPTION 9.1.1 Floor 6A2 Proposed layout | |

| | |
|-----------------|---------------------------|
| Designed By | Conçu par |
| Date | (yyyy/mm/dd) |
| Drawn By | Dessiné par |
| Date | 2022-04-05 (yyyy/mm/dd) |
| Reviewed By | Examiné par |
| Date | (yyyy/mm/dd) |
| Approved By | Approuvé par |
| Date | (yyyy/mm/dd) |
| Tender | Soumission |
| Project Manager | Administrateur de projets |
| Project no. | No. du projet |

| | |
|-------------|---------------|
| Drawing no. | No. du dessin |
| I - 03 | |

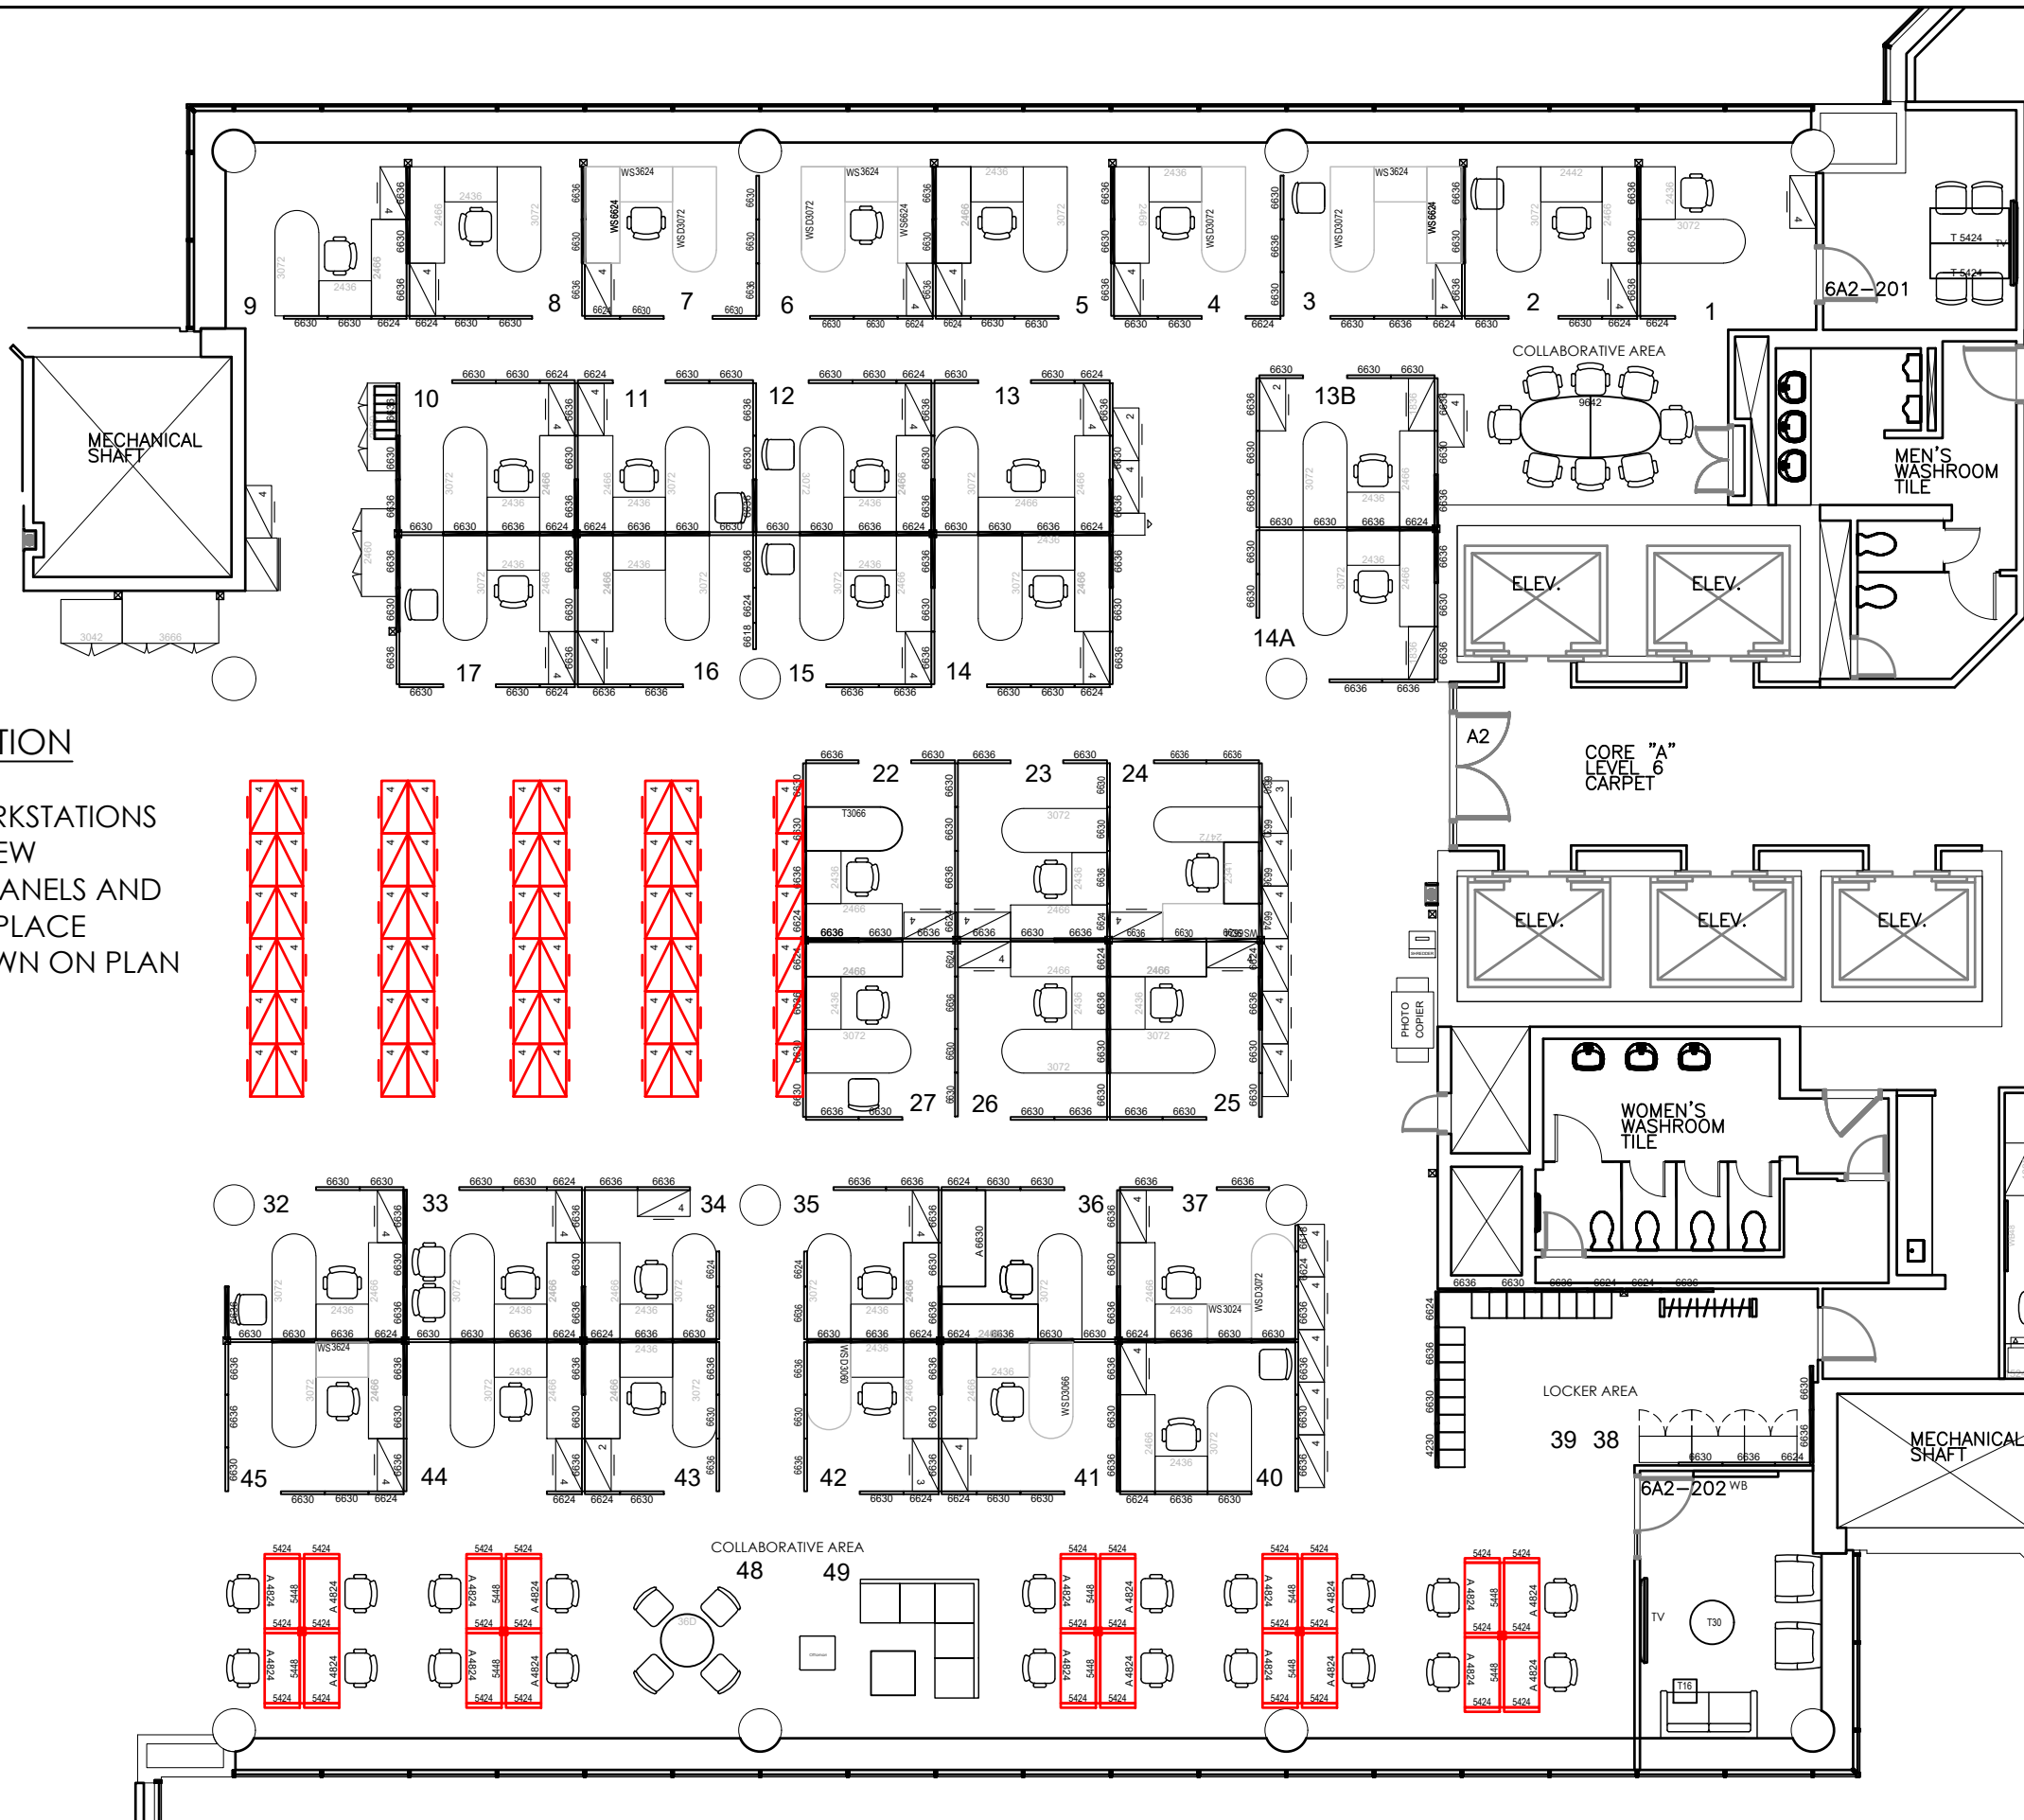

WORK DESCRIPTION

UNINSTALL 14 WORKSTATIONS
AND INSTALL 20 NEW
WORKSTATIONS (PANELS AND
H/A TABLES) AND PLACE
CABINETS AS SHOWN ON PLAN

Canada



Publics Works and
Government Services
Canada

Corporate
Accommodation

Travaux publics et
services gouvernementaux
Canada

Locaux du
Ministère

Contractor to verify all dimensions
& conditions on site and immediately
notify the engineer of all discrepancies.

| revisions | description | date |
|-----------|-------------|------|
| | | |
| | | |
| | | |
| | | |

| | | |
|--------------------|--|----------------------|
| <div>A C</div> | A detail no. no. du detail B location drawing no. sur dessin no. C drawing no. dessin no. | <div>A B C</div> |
|--------------------|--|----------------------|

| | |
|--|--------|
| project | projet |
| PLACE DU PORTAGE PHASE 3 FLOOR 6A2 | |


11, Laurier, Gatineau Qc, K1A 0S5

| | |
|---|--------|
| drawing | dessin |
| SOW 9.1.2 Floor 6A2 Proposed layout | |

| | |
|-----------------|--------------|
| Designed By | Conçu par |
| Date | (yyyy/mm/dd) |
| Drawn By | Dessiné par |
| Date 2022-04-05 | (yyyy/mm/dd) |
| Reviewed By | Examiné par |
| Date | (yyyy/mm/dd) |
| Approved By | Approuvé par |
| Date | (yyyy/mm/dd) |
| Tender | Soumission |

| | |
|-----------------|---------------------------|
| Project Manager | Administrateur de projets |
| Project no. | No. du projet |

| | |
|-------------|---------------|
| Drawing no. | No. du dessin |
| I - 04 | |

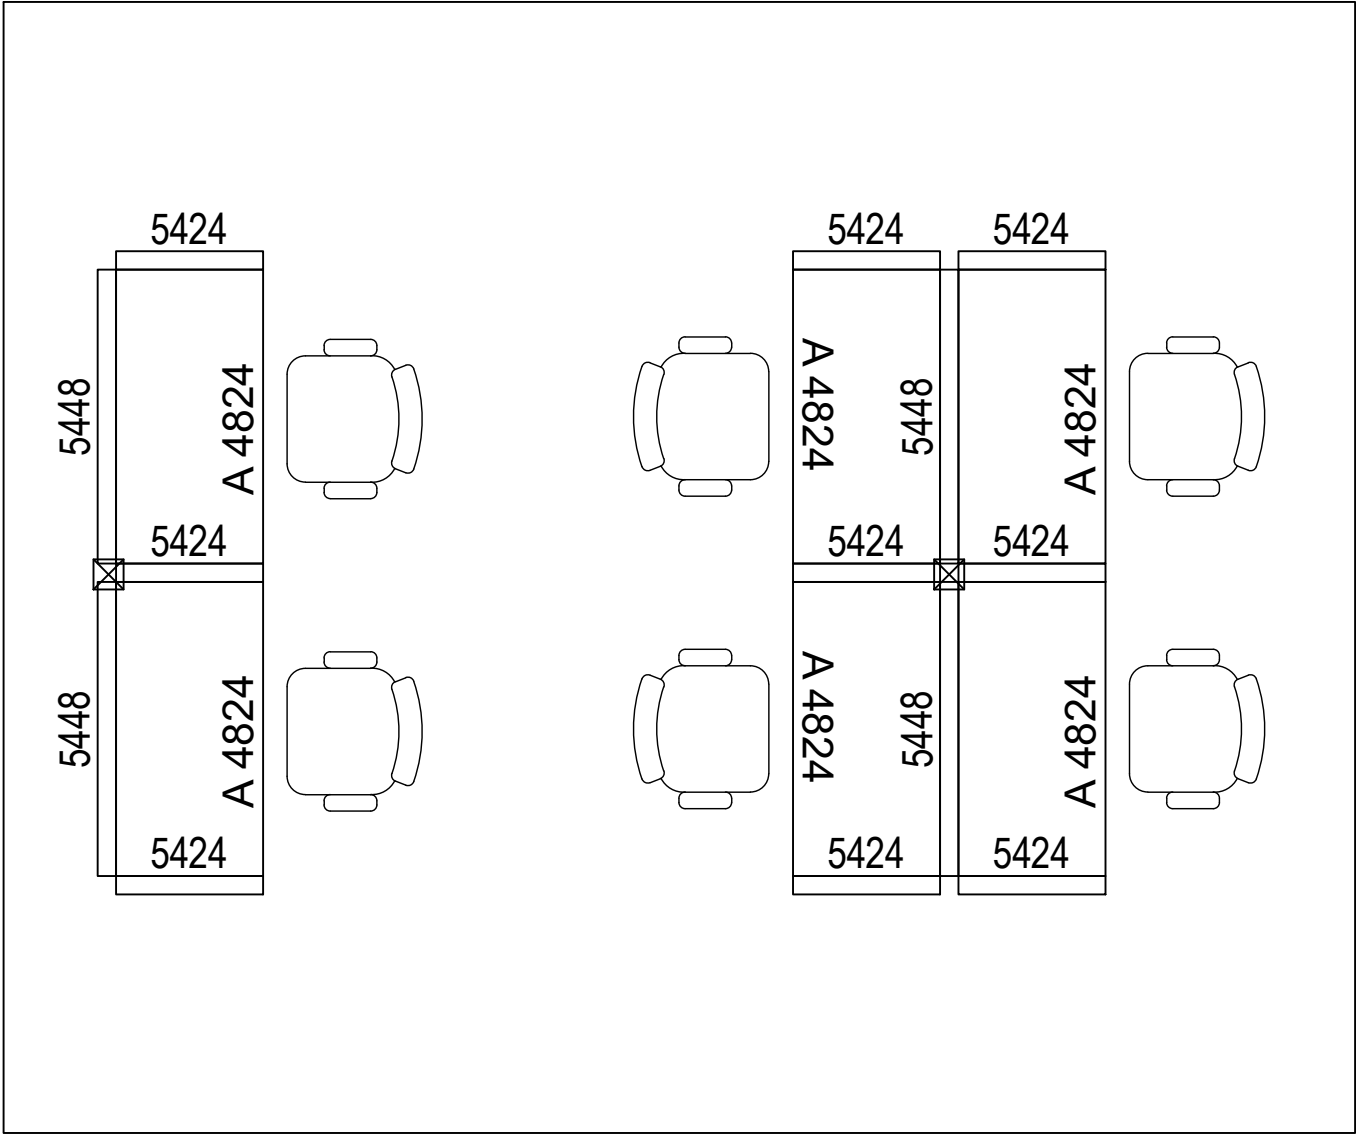


NOTES

- Panel systems and electric height-ajustable tables will be moved from CSPS warehouse
- Installers will be responsible to complete an inventory to ensure we have enough parts, hardware to complete the stations as shown on plans

Each typical consists of:

- 1x 48" panel
- 2x 24" panel
- 1x 2448 height-adjustable table
- 1x chair
- *Required hardware (TBC by installers - Depending on panel system)

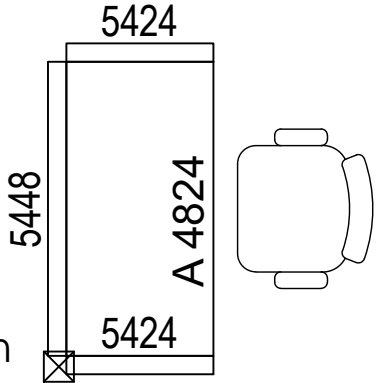

Pod of 4 stations:

- 2x 48" panel
- 6x 24" panel
- 4x 2448 height-adjustable table
- 4x chairs
- *Required hardware (TBC by installers - Depending on panel system)

Pod of 2 stations:

- 2x 48" panel
- 3x 24" panel
- 2x 2428 height-adjustable table
- 2x chairs
- *Required hardware (TBC by installers - Depending on panel system)

| | | |
|--|--|--|
| <div>Canada</div> | | |
| <div><div><div><div></div></div><div>Publics Works and Government Services Canada</div></div><div><div>Corporate Accommodation</div></div></div> <div><div><div>Travaux publics et services gouvernementaux Canada</div></div><div>Locaux du Ministère</div></div> | | |