

L'ESPLANADE LAURIER- EAST TOWER- 5TH FLOOR REFIT: WITHOUT OPTIONAL SERVICES

120 EXISTING WORKSTATIONS
12 ENCLOSED OFFICES

FURNITURE TO BE REMOVED :
30 TRADITIONAL WS
12 ENCLOSED OFFICES

NEW FURNITURE LAYOUT :
30 ERGO WORKSTATIONS
3 FOCUS ROOMS
1 CHAT POINTS
1 PROJECT ROOM
3 SMALL MEETING ROOMS

2 STUDY ROOM
1 LARGE MEETING ROOM
1 OPEN COLLAB
1 LOCKER AREA

SCOPE :


REMOVE TRADITIONAL WORKSATION AND ENCLOSED OFFICES (TO DISPOSE OR DISPLAY ON GCSURPLUS).

PLEASE CONFIRM SPACE READINESS AFTER FURNITURE REMOVAL.


CONFIRM ANY MODIFICATION TO THE PLAN BY THE DESIGNER.

LÉGENDE :

- FURNITURE TO BE REMOVED
- FURNITURE REMAINING ON FLOOR
- NEW FURNITURE
- OPTIONAL SERVICES

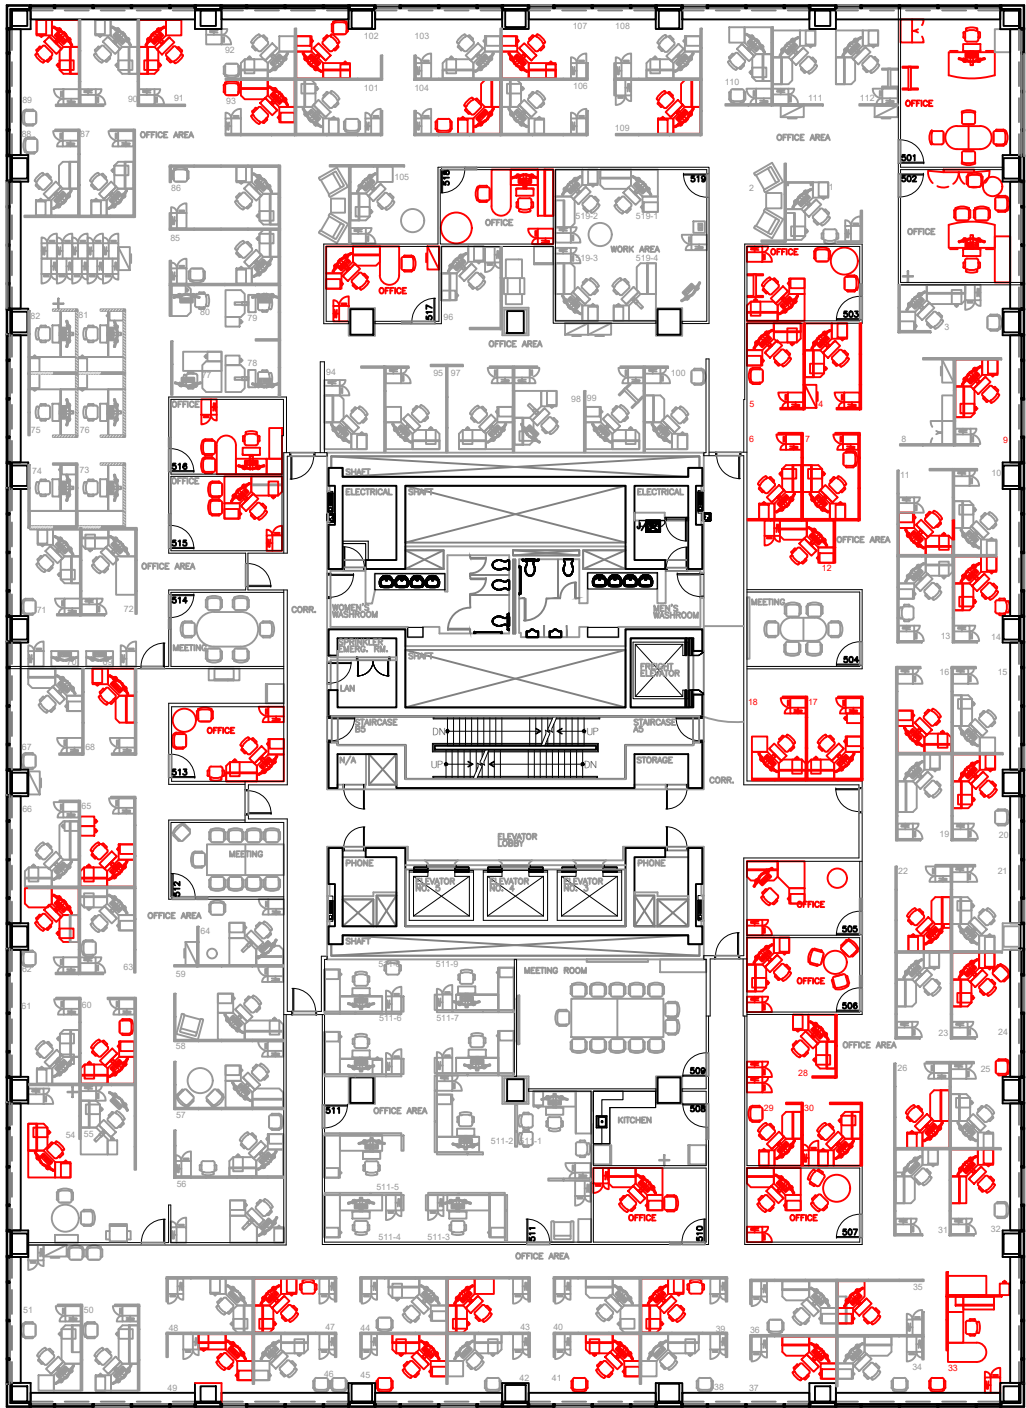

EXISTING LAYOUT

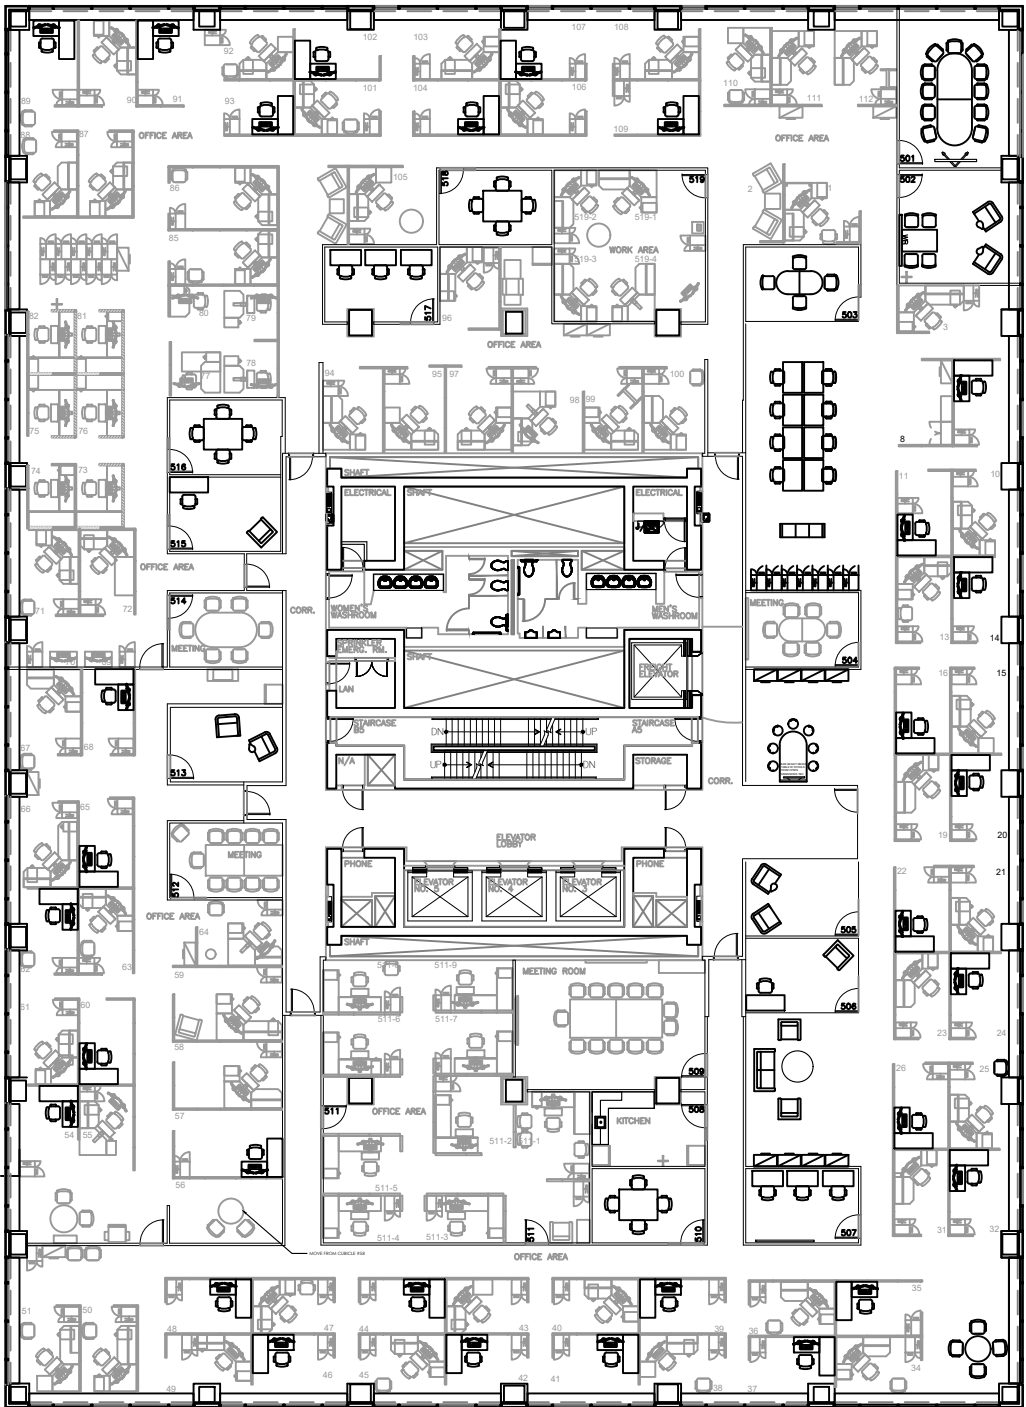

NEW LAYOUT

L'ESPLANADE LAURIER- EAST TOWER- 5TH FLOOR REFIT:

120 EXISTING WORKSTATIONS
12 ENCLOSED OFFICES

FURNITURE TO BE REMOVED :
40 TRADITIONAL WS
12 ENCLOSED OFFICES

NEW FURNITURE LAYOUT :
54 ERGO WORKSTATIONS
3 FOCUS ROOMS
1 CHAT POINTS
1 PROJECT ROOM
3 SMALL MEETING ROOMS

2 STUDY ROOM
1 LARGE MEETING ROOM
1 OPEN COLLAB
1 LOCKER AREA

SCOPE :


REMOVE TRADITIONAL WORKSATION AND ENCLOSED OFFICES (TO DISPOSE OR
DISPLAY ON GCSURPLUS).

PLEASE CONFIRM SPACE READINESS AFTER FURNITURE REMOVAL.


CONFIRM ANY MODIFICATION TO THE PLAN BY THE DESIGNER.

LÉGENDE :


- FURNITURE TO BE REMOVED
- FURNITURE REMAINING ON FLOOR
- NEW FURNITURE
- OPTIONAL SERVICES

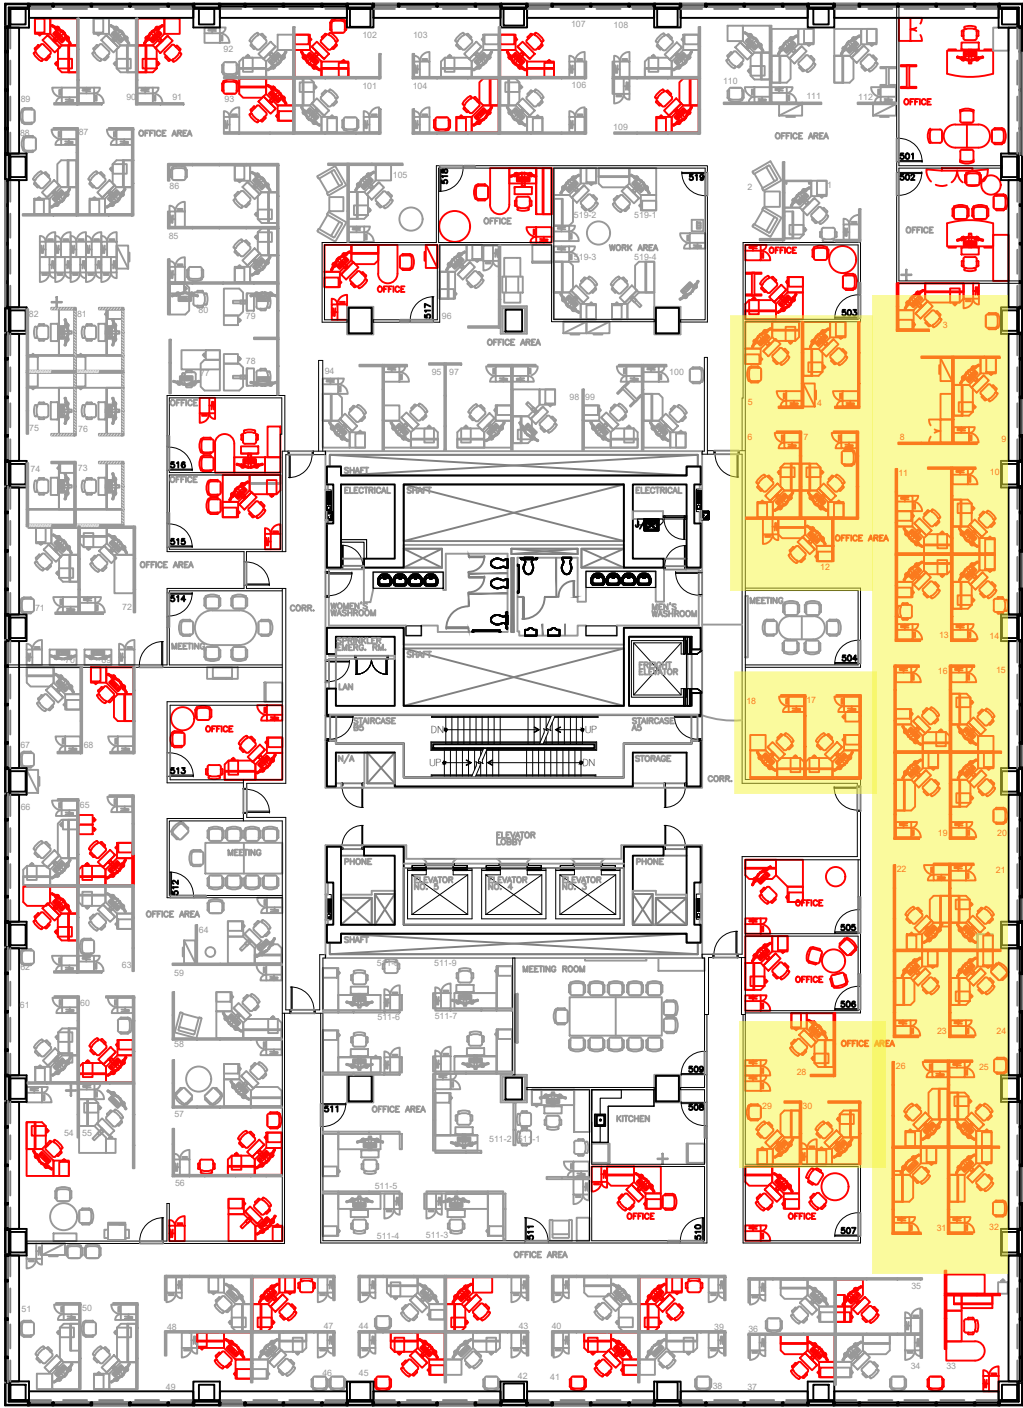

EXISTING LAYOUT

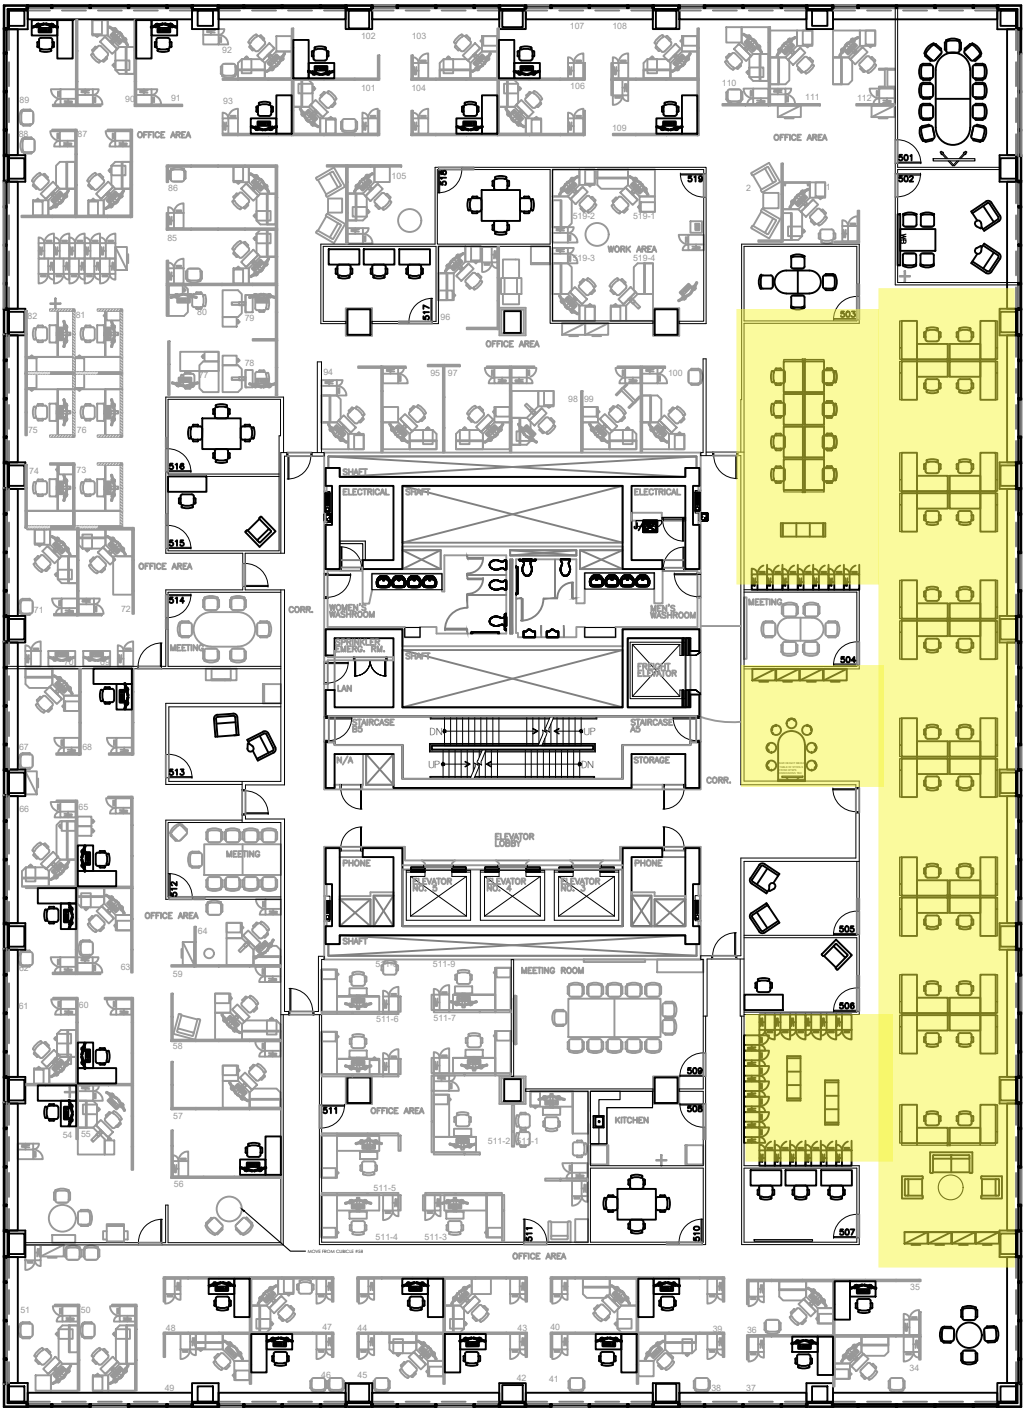

NEW LAYOUT

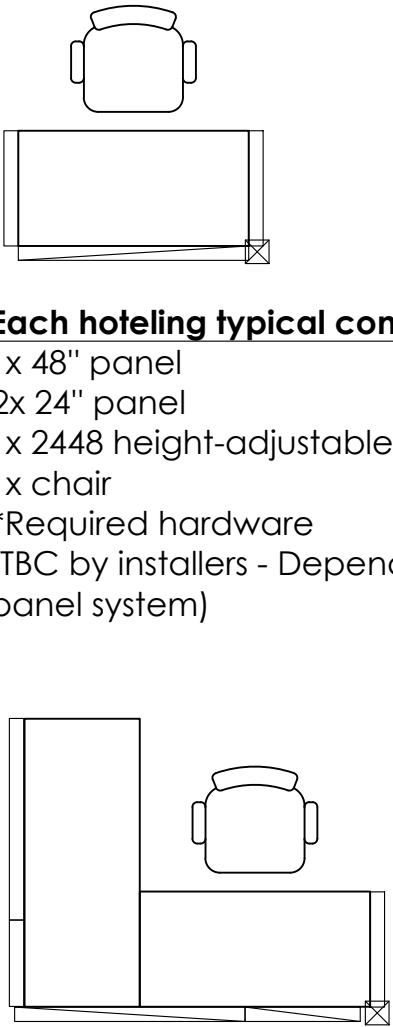

Each hoteling typical consists of:

- 1x 48" panel
- 2x 24" panel
- 1x 2448 height-adjustable table
- 1x chair
- *Required hardware
(TBC by installers - Depending on
panel system)

Each full workstation typical consists of:

- 2x 42" panel
- 3x 24" panel
- 1x 2442 height-adjustable table
- 1x chair
- 1x 60" surface
- *Required hardware
(TBC by installers - Depending on
panel system)

TYPICALS