


<div>Canada</div>		
<div><div><div><div></div><div>Publics Works and Government Services Canada</div></div><div><div>Corporate Accommodation</div></div></div><div><div><div>Travaux publics et services gouvernementaux Canada</div><div>Locaux du Ministère</div></div></div></div>		
<div>Contractor to verify all dimensions & conditions on site and immediately notify the engineer of all discrepancies.</div>		
revisions	description	date
<div><div><div>A</div><div>C</div></div></div>	<div>A detail no. no. du detail B location drawing no. sur dessin no. C drawing no. dessin no.</div>	<div><div><div>A</div><div>B</div><div>C</div></div></div>
project	projet	
<div>PLACE DU PORTAGE PHASE 3 FLOOR 7A1</div>		
<div>11, Laurier, Gatineau Qc, K1A 0S5</div>		
drawing	dessin	
<div>SOW 10.0</div> <div>Floor 7A1 Existing plan</div>		
Designed By	Conçu par	
Date	(yyyy/mm/dd)	
Drawn By	Dessiné par	
Date	2022-04-05 (yyyy/mm/dd)	
Reviewed By	Examiné par	
Date	(yyyy/mm/dd)	
Approved By	Approuvé par	
Date	(yyyy/mm/dd)	
Tender	Soumission	
Project Manager	Administrateur de projets	
Project no.	No. du projet	
Drawing no.	No. du dessin	
<div>I - 01</div>		

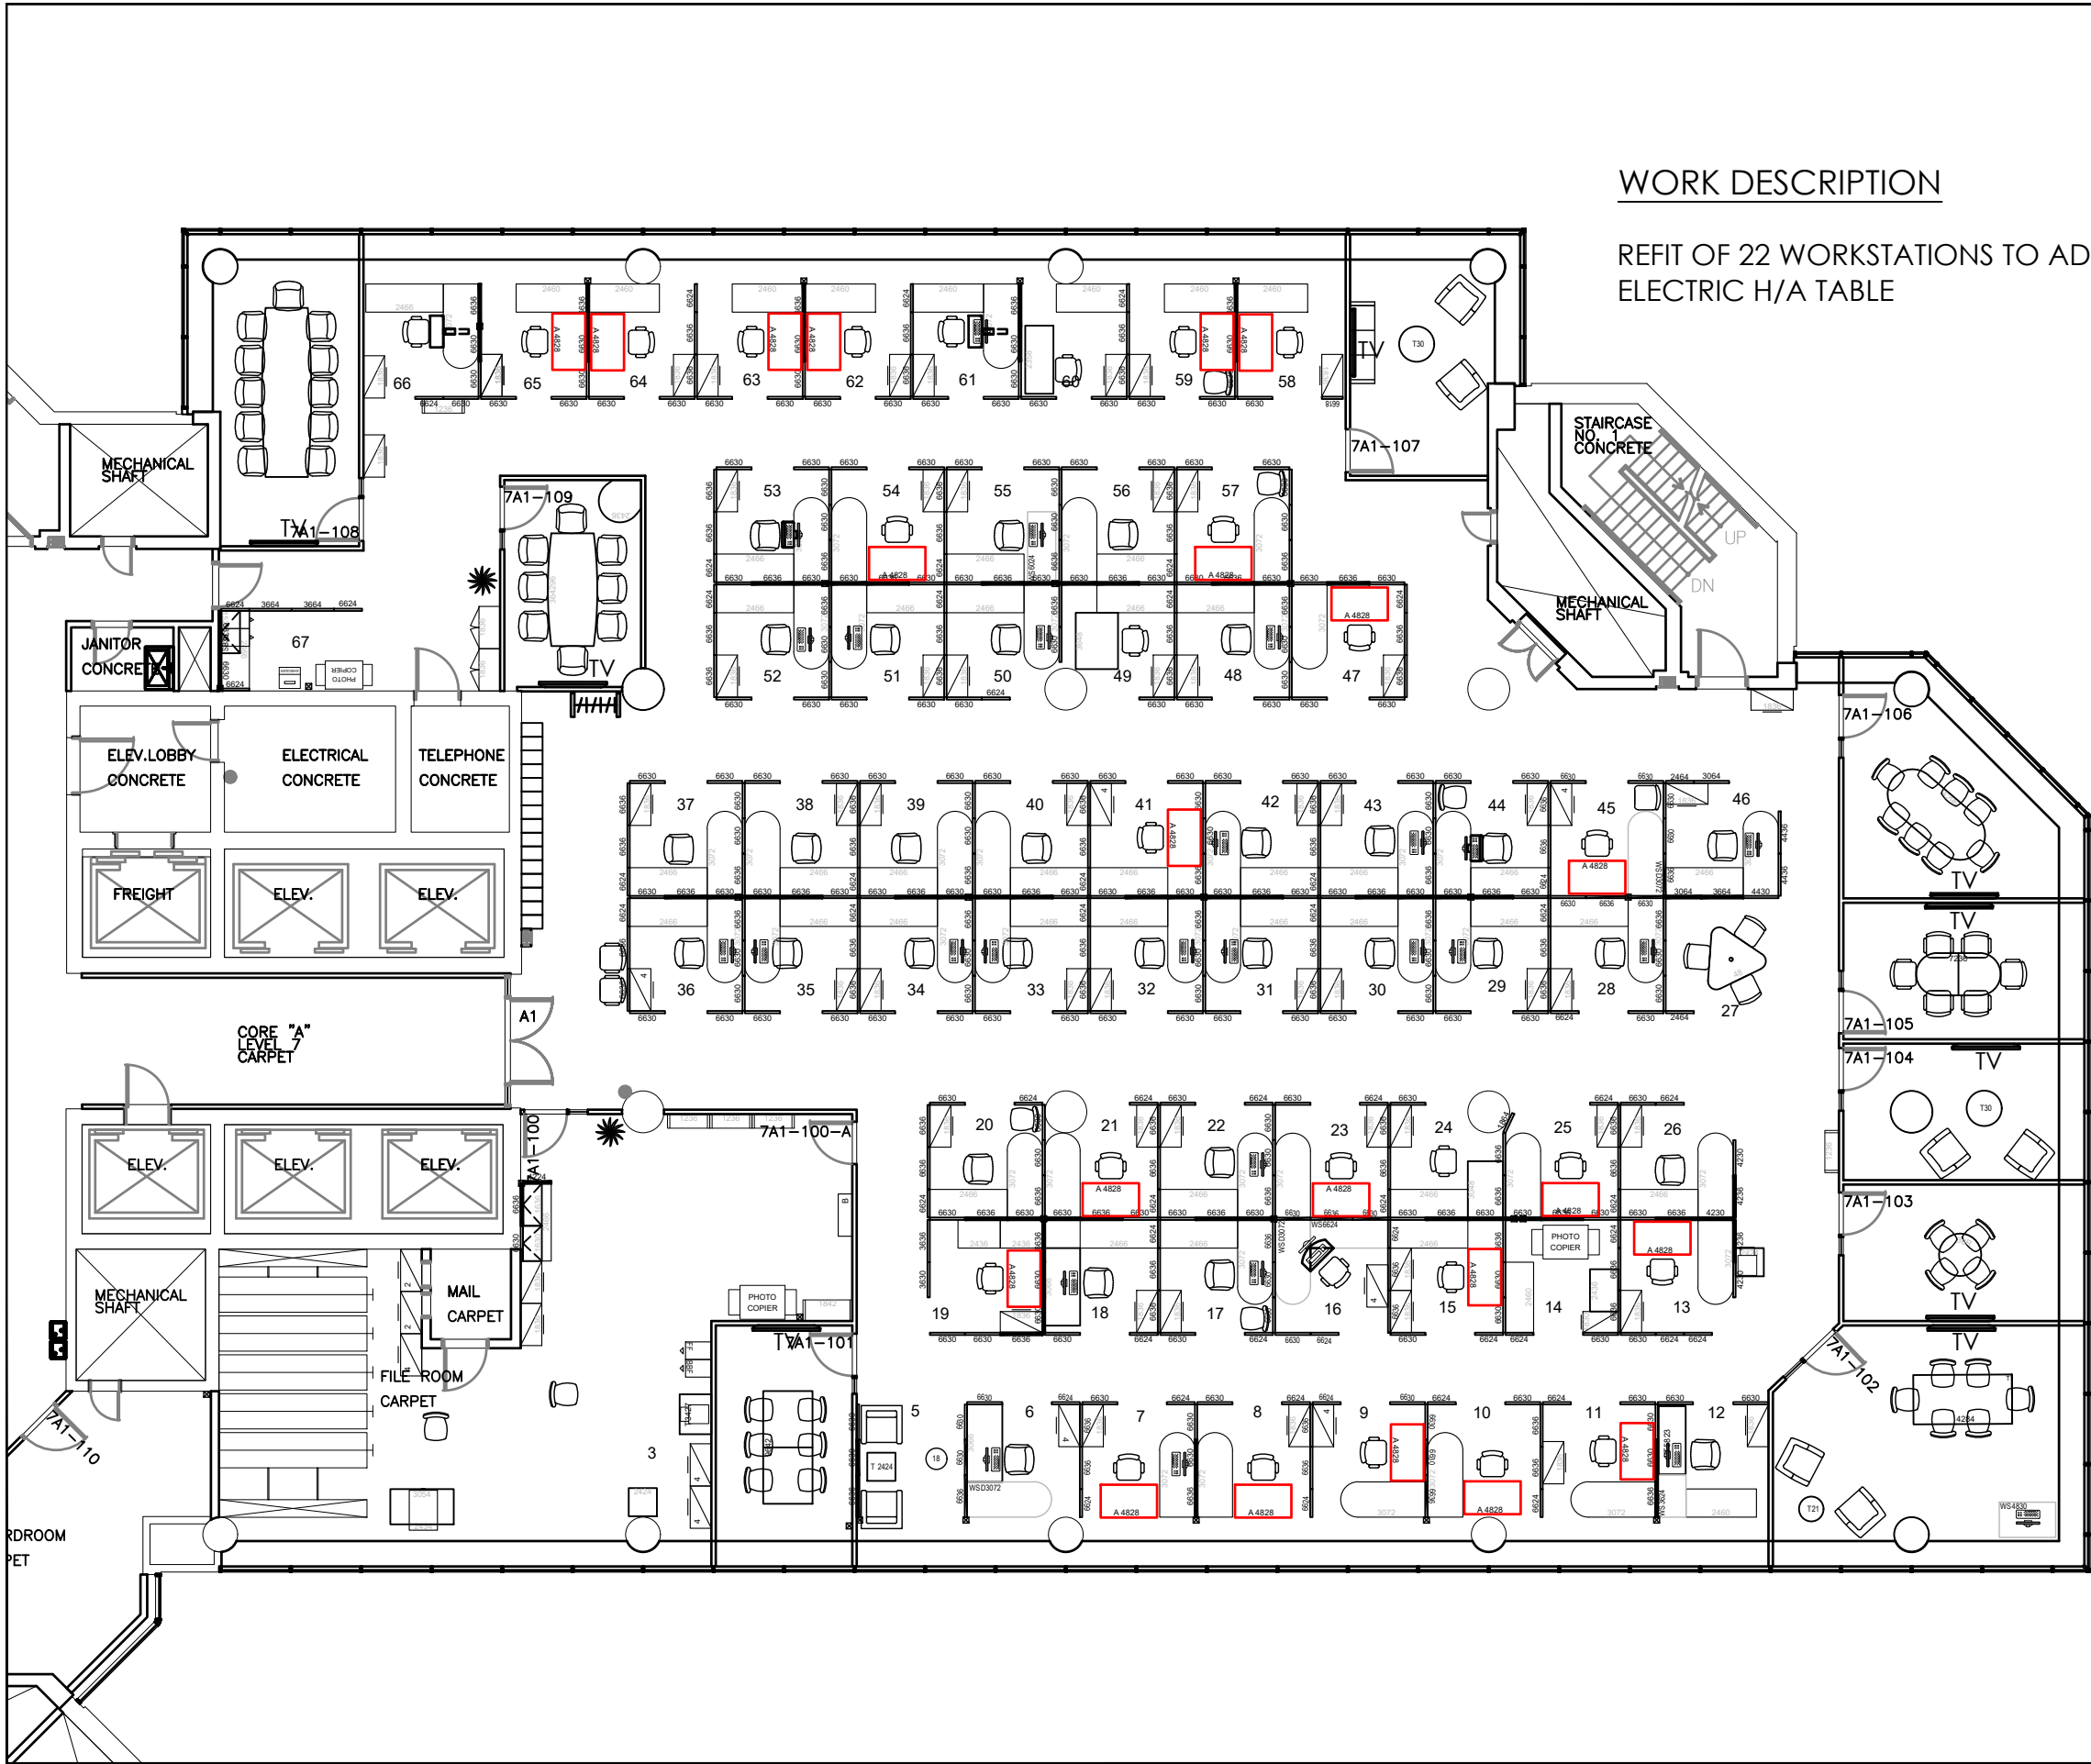

WORK DESCRIPTION

REFIT OF 22 WORKSTATIONS TO ADD AN ELECTRIC H/A TABLE



Publics Works and
Government Services
Canada

Travaux publics et
services gouvernementaux
Canada

Corporate
Accommodation

Locaux du
Ministère

Contractor to verify all dimensions
& conditions on site and immediately
notify the engineer of all discrepancies.

revisions	description	date
-----------	-------------	------

A
C

A detail no.
no. du detail
B location drawing no.
sur dessin no.
C drawing no.
dessin no.

A
B
C

project	projet
---------	--------

PLACE DU PORTAGE
PHASE 3
FLOOR 7A1

11, Laurier, Gatineau Qc, K1A 0S5

drawing	dessin
---------	--------

SOW 10.1

Floor 7A1
Proposed plan

Designed By	Conçu par
-------------	-----------

Date	(yyyy/mm/dd)
------	--------------

Drawn By	Dessiné par
----------	-------------

Date	2022-04-05	(yyyy/mm/dd)
------	------------	--------------

Reviewed By	Examiné par
-------------	-------------

Date	(yyyy/mm/dd)
------	--------------

Approved By	Approuvé par
-------------	--------------

Date	(yyyy/mm/dd)
------	--------------

Tender	Soumission
--------	------------

Project Manager	Administrateur de projets
-----------------	---------------------------

Project no.	No. du projet
-------------	---------------

Drawing no.	No. du dessin
-------------	---------------




Travaux publics et
services gouvernementaux
Canada

Locaux du
Ministère

UNINSTALL 16 WORKSTATIONS TO INSTALL 40
NEW WORKSTATIONS (PANELS AND H/A
TABLES)

Contractor to verify all dimensions & conditions on site and immediately notify the engineer of all discrepancies.


revisions	description	date
-----------	-------------	------

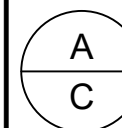

A detail no.
no. du detail

B location drawing no.
sur dessin no.

C drawing no.
dessin no.

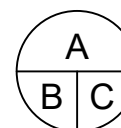

project	project
---------	---------

PLACE DU PORTAGE
PHASE 3
FLOOR 7A1

11, Laurier, Gatineau Qc, K1A 0S5

drawing	dessin
---------	--------

SOW 10.1.1

Floor 7A1
Proposed plan

Designed By	Conçu par
-------------	-----------

Date (yyyy/mm/dd)

Drawn By	Dessiné par
----------	-------------

Date 2022-04-05 (yyyy/mm/dd)

Reviewed By _____ Examiné par _____

Date (yyyy/mm/dd)

Date	()/ /
Approved By	Approuvé par

Date: _____ (mm/dd/yyyy)

Date	(yyyy/mm/dd)
Tender	Submission


Tender	Submission
--------	------------


Project Manager Administrateur de projets

Project no.	No. du projet
-------------	---------------

Drawing no.	No. du dessin
-------------	---------------

I - 03

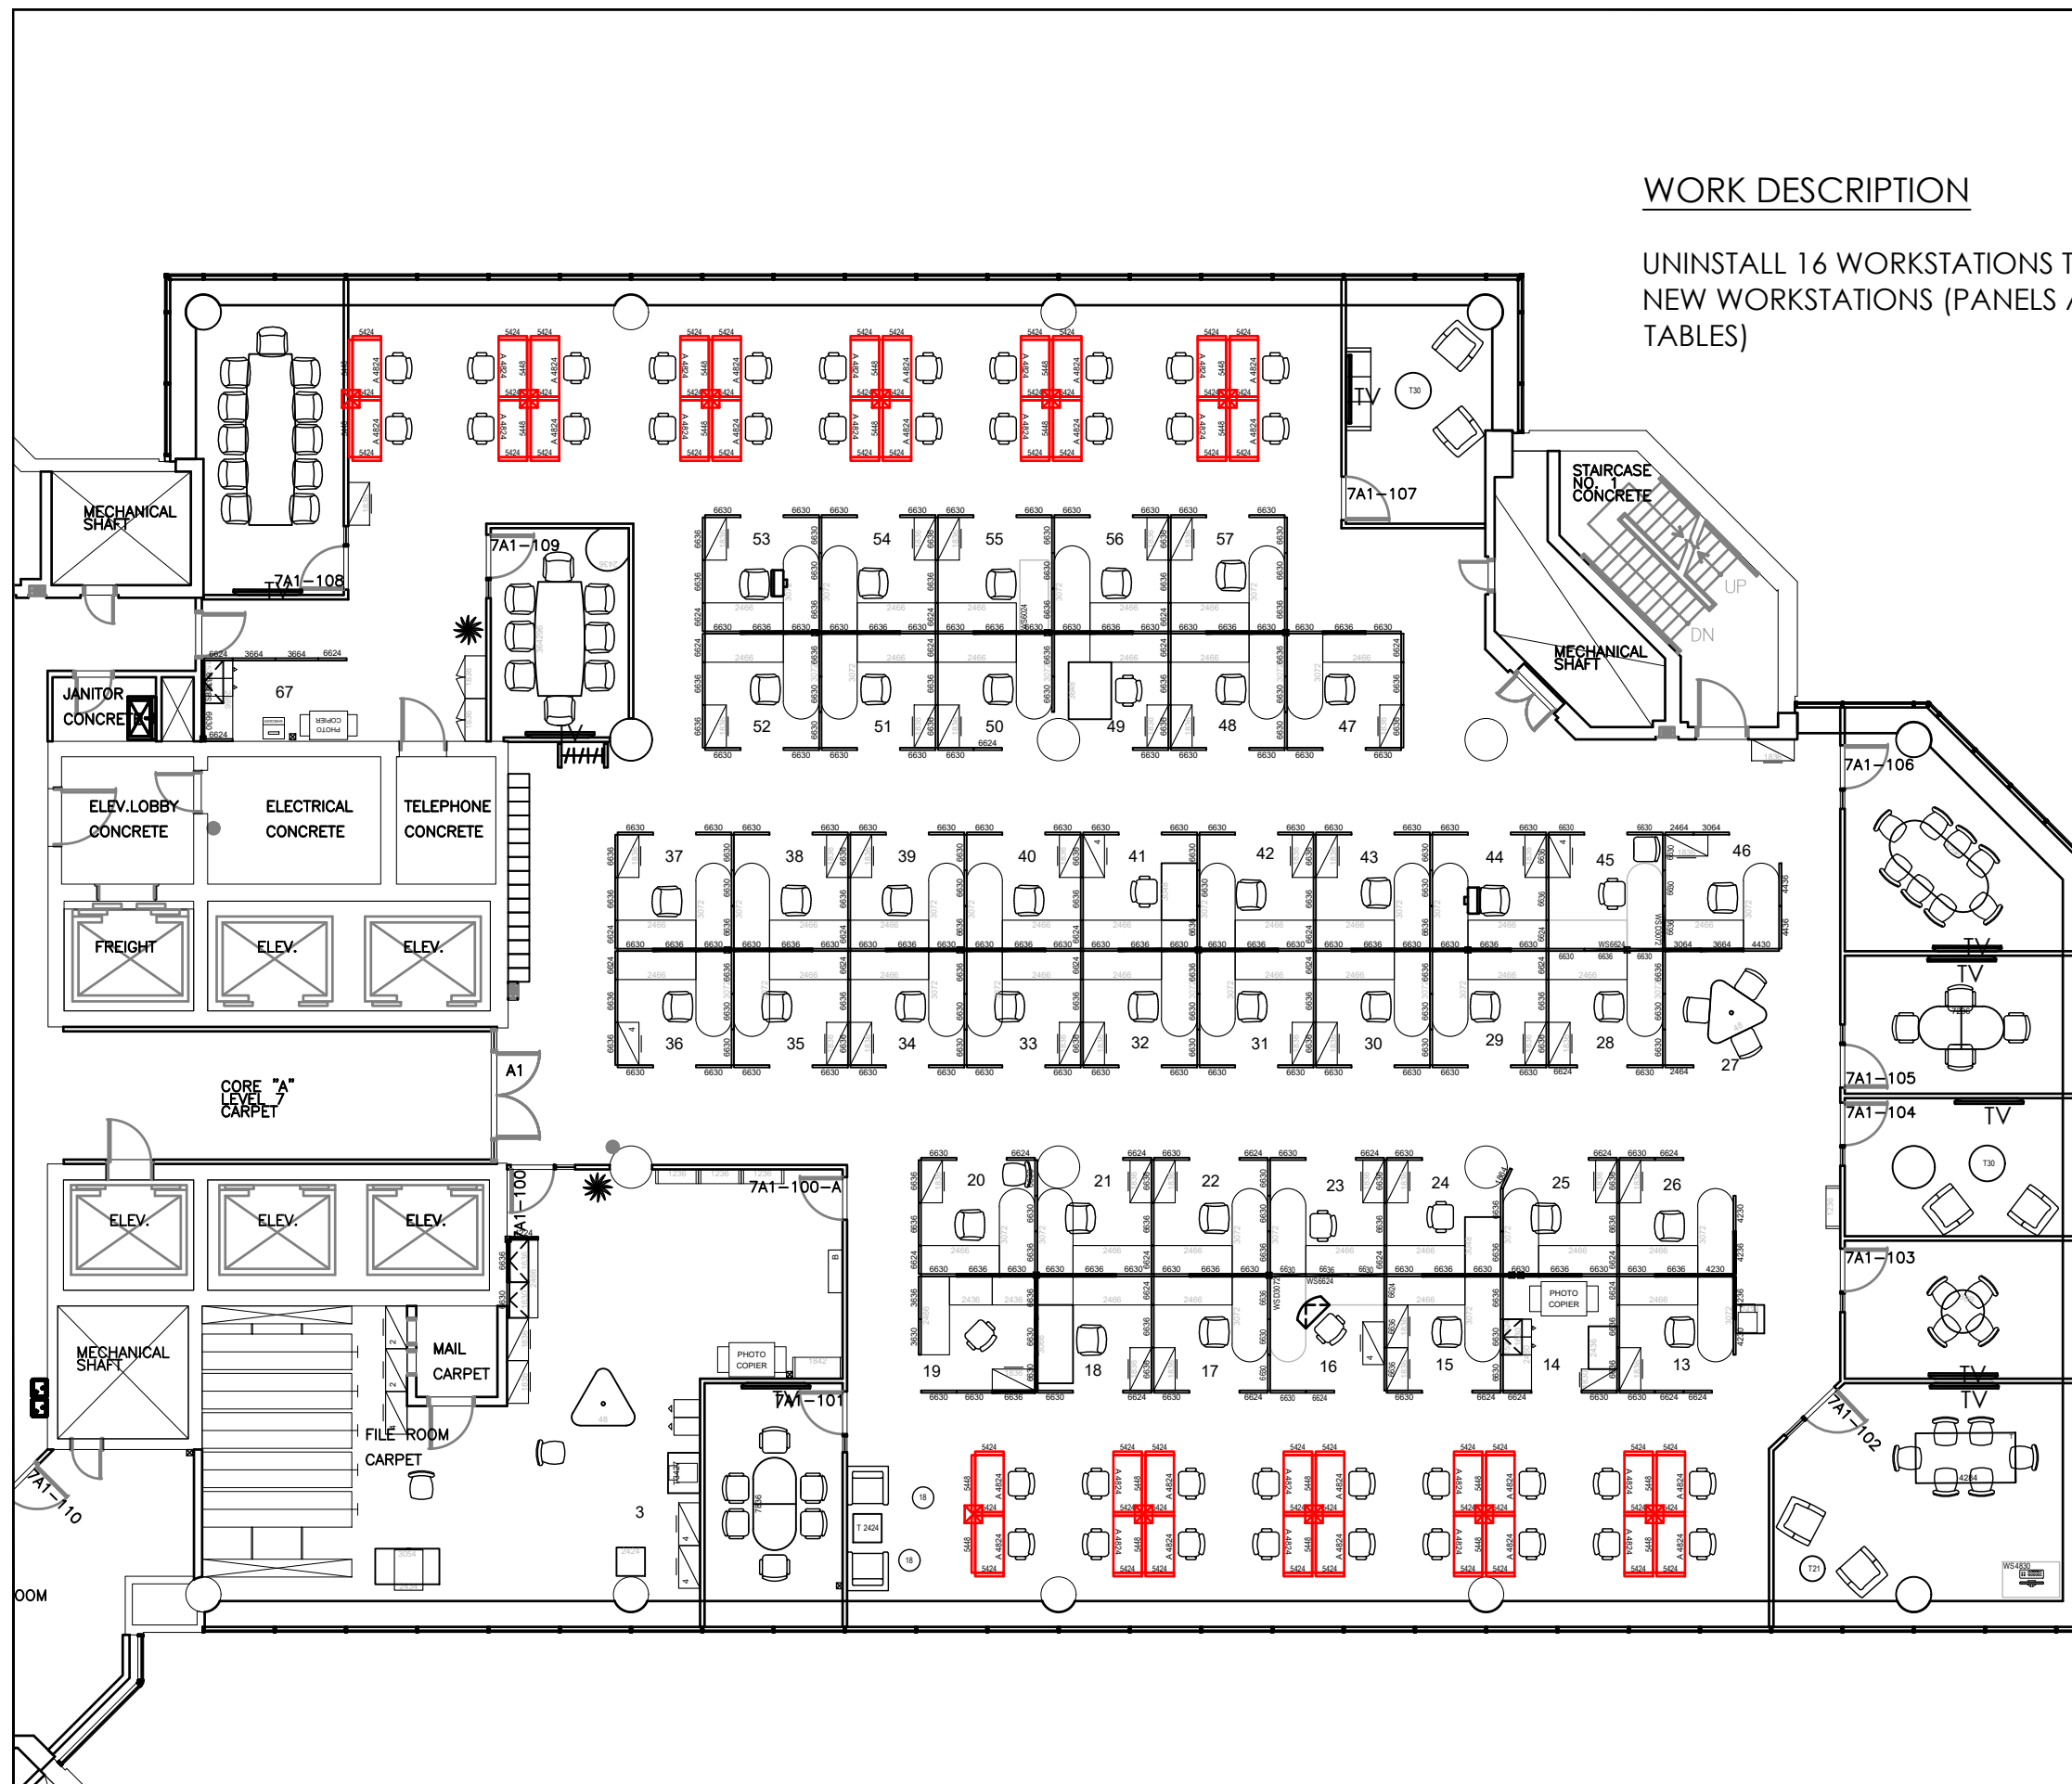

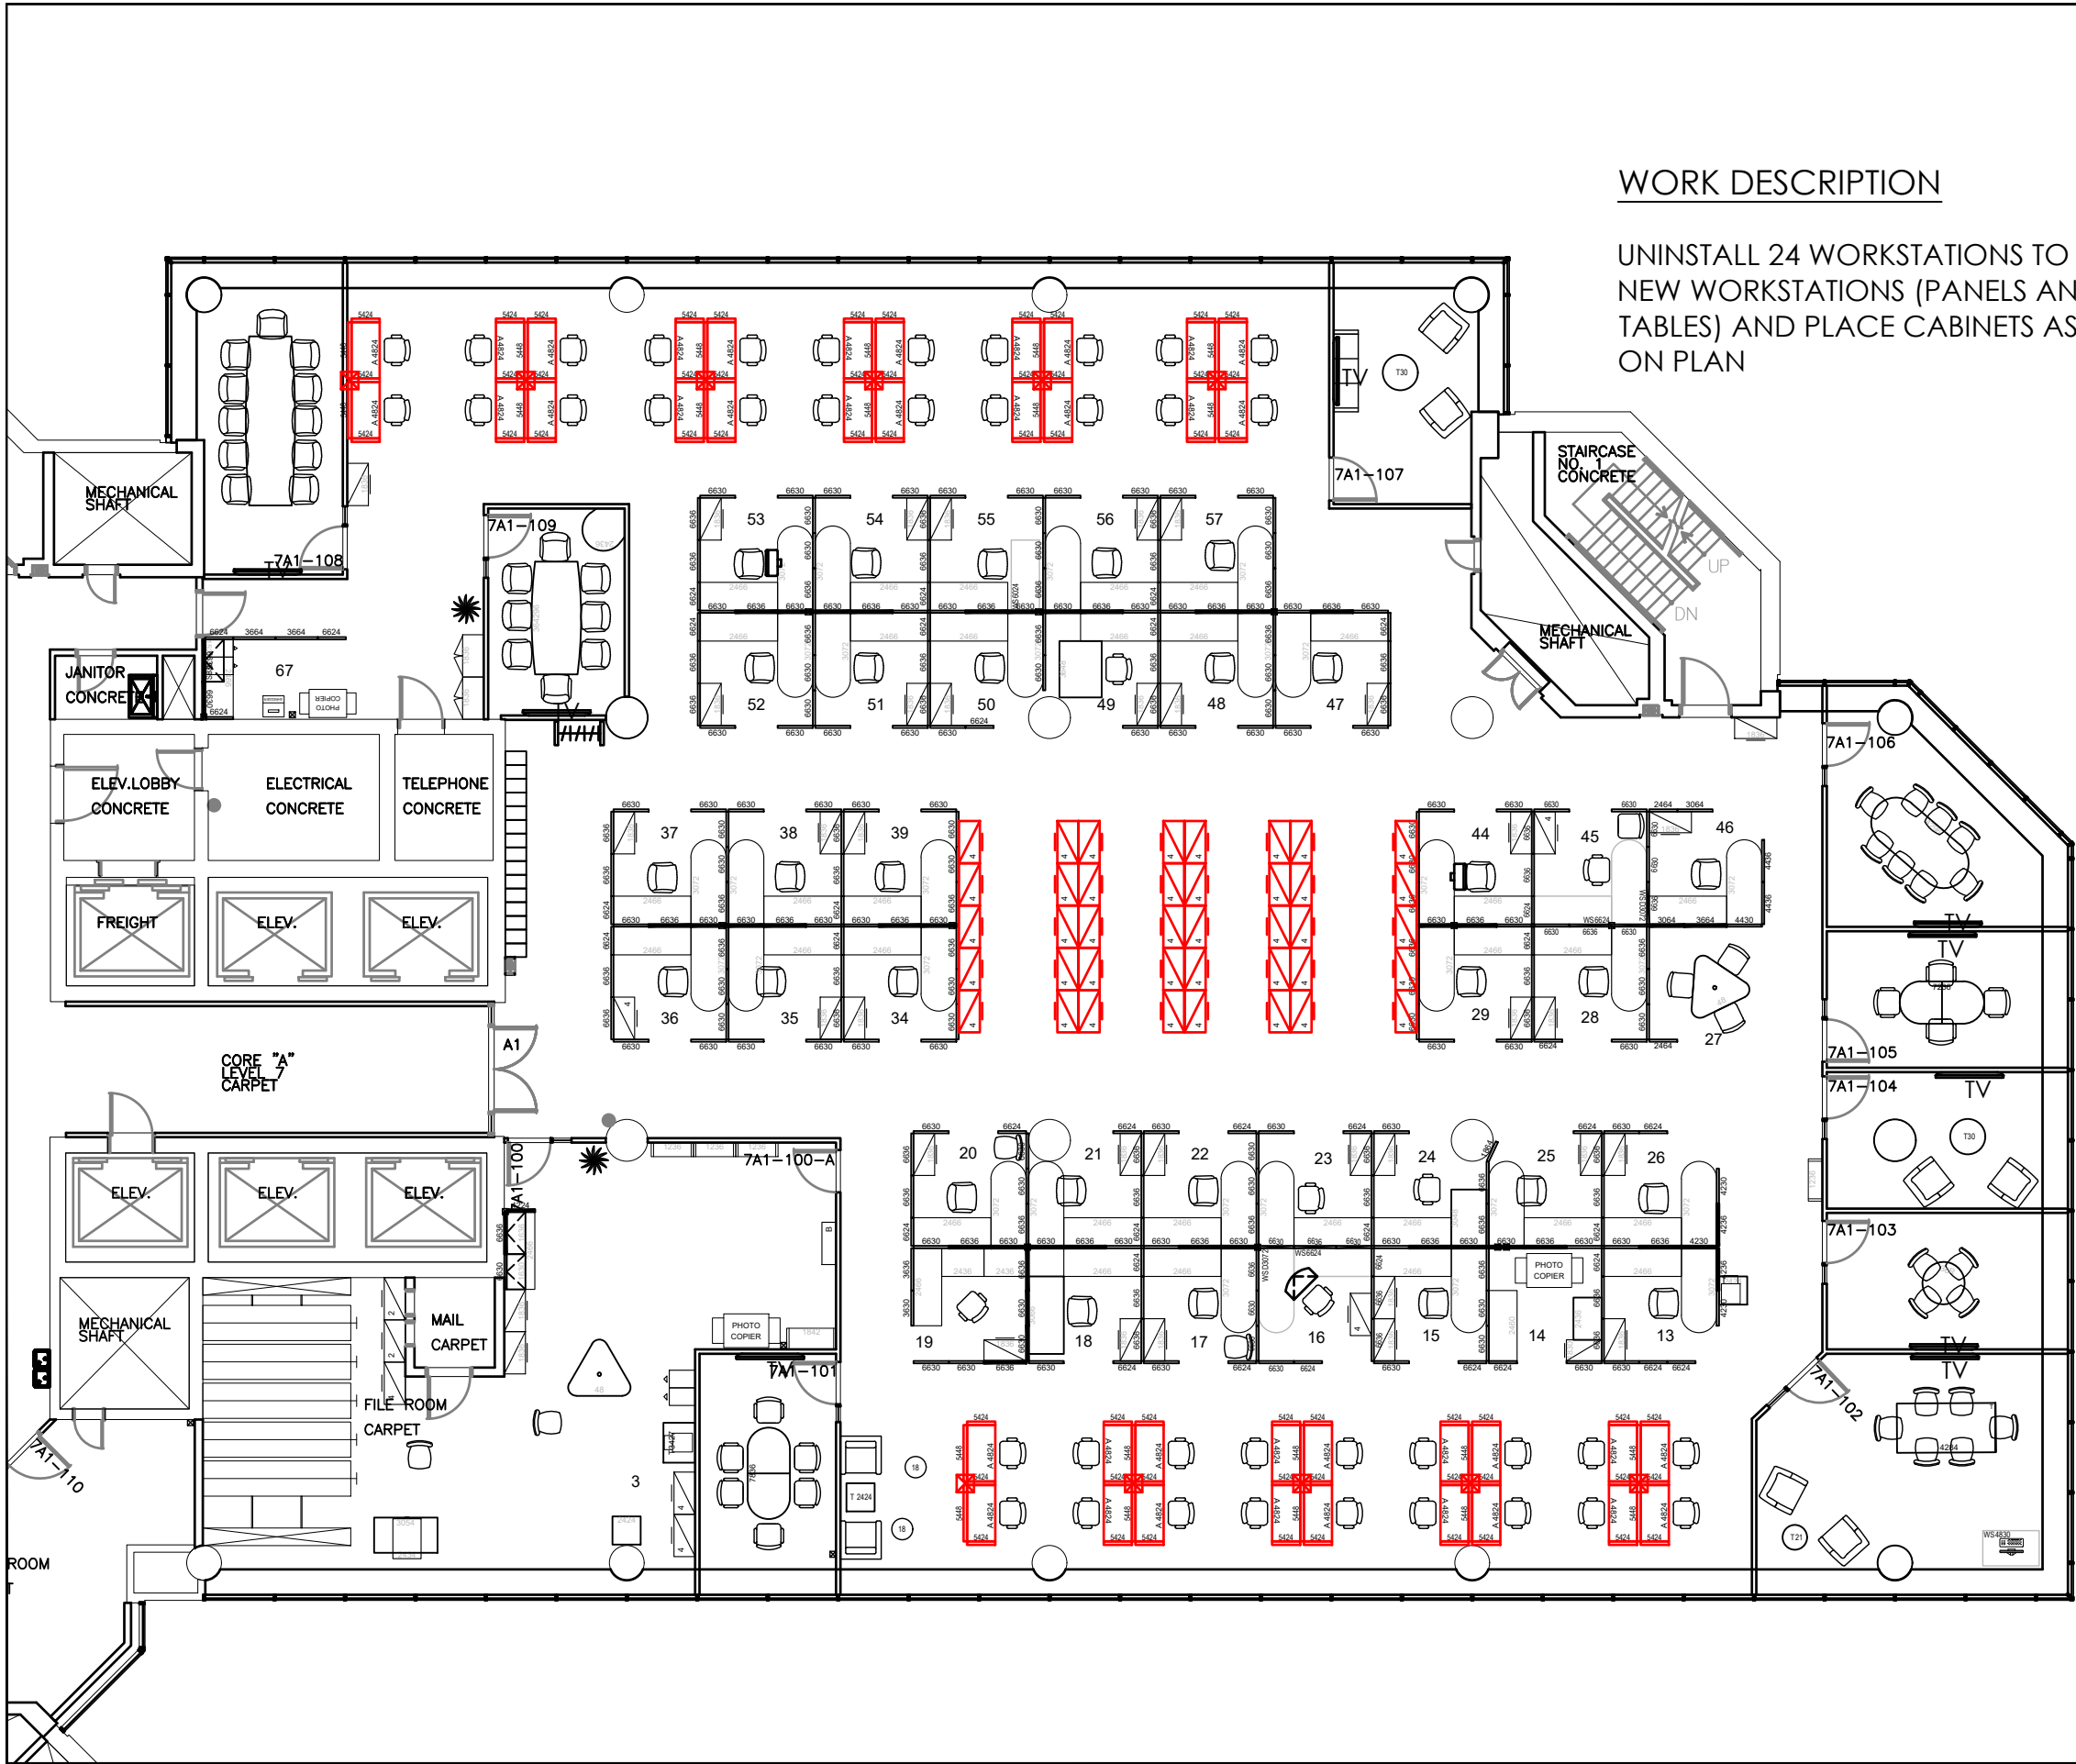

WORK DESCRIPTION

UNINSTALL 24 WORKSTATIONS TO INSTALL 40 NEW WORKSTATIONS (PANELS AND H/A TABLES) AND PLACE CABINETS AS SHOWN ON PLAN

Canada



Publics Works and
Government Services
Canada

Travaux publics et
services gouvernementaux
Canada

Corporate
Accommodation

Locaux du
Ministère

Contractor to verify all dimensions
& conditions on site and immediately
notify the engineer of all discrepancies.


revisions	description	date
-----------	-------------	------

<div>A C</div>	A detail no. no. du detail B location drawing no. sur dessin no. C drawing no. dessin no.	<div>A B C</div>
--------------------	--	--------------------------

project	projet
PLACE DU PORTAGE PHASE 3 FLOOR 7A1	
11, Laurier, Gatineau Qc, K1A 0S5	

drawing	dessin
SOW 10.1.2 Floor 7A1 Proposed plan	

Designed By	Conçu par
Date	(yyyy/mm/dd)
Drawn By	Dessiné par
Date 2022-04-05	(yyyy/mm/dd)
Reviewed By	Examiné par
Date	(yyyy/mm/dd)
Approved By	Approuvé par
Date	(yyyy/mm/dd)
Tender	Soumission
Project Manager	Administrateur de projets
Project no.	No. du projet
Drawing no.	No. du dessin
I - 04	

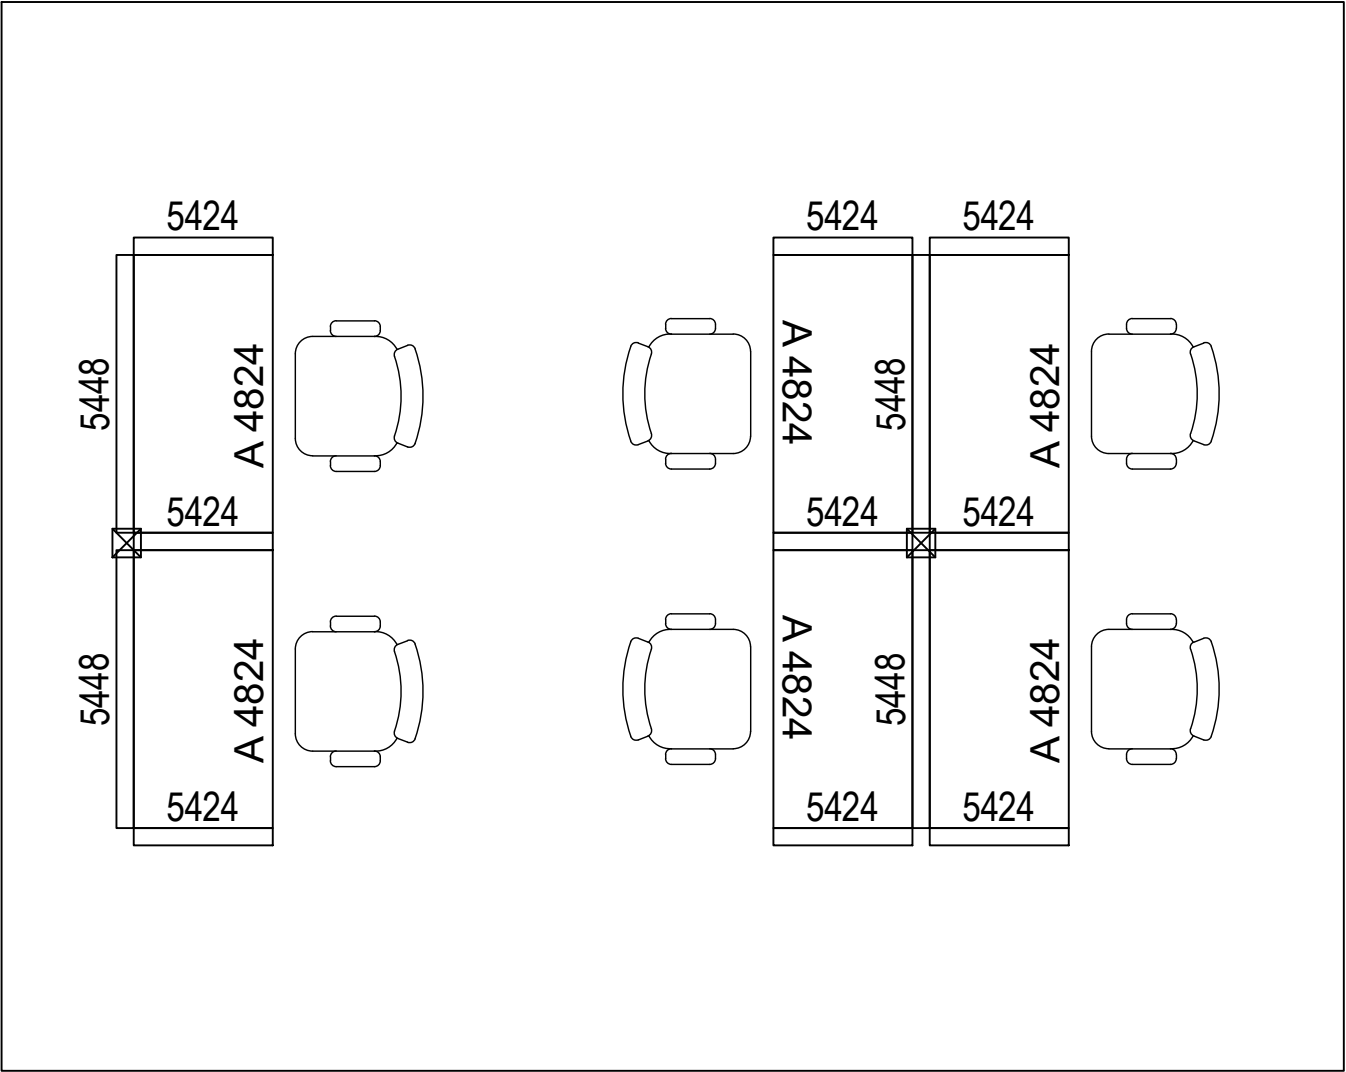

NOTES

- Panel systems and electric height-adjustable tables will be moved from CSPS warehouse
- Installers will be responsible to complete an inventory to ensure we have enough parts, hardware to complete the stations as shown on plans

Each typical consists of:


- 1x 48" panel
- 2x 24" panel
- 1x 2448 height-adjustable table
- 1x chair
- *Required hardware (TBC by installers - Depending on panel system)

Pod of 4 stations:

- 2x 48" panel
- 6x 24" panel
- 4x 2448 height-adjustable table
- 4x chairs
- *Required hardware (TBC by installers - Depending on panel system)

Pod of 2 stations:

- 2x 48" panel
- 3x 24" panel
- 2x 2428 height-adjustable table
- 2x chairs
- *Required hardware (TBC by installers - Depending on panel system)

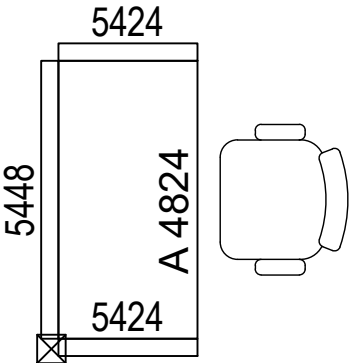

<div>Canada</div>		
<div><div><div><div></div><div>Publics Works and Government Services Canada</div><div>Corporate Accommodation</div></div><div><div>Travaux publics et services gouvernementaux Canada</div><div>Locaux du Ministère</div></div></div></div>		
<div>Contractor to verify all dimensions & conditions on site and immediately notify the engineer of all discrepancies.</div>		
revisions	description	date
<div><div>A</div><div>C</div></div>	<div>A detail no. no. du detail</div> <div>B location drawing no. sur dessin no.</div> <div>C drawing no. dessin no.</div>	<div><div>A</div><div>B</div><div>C</div></div>
project	projet	
<div>PLACE DU PORTAGE PHASE 3 FLOOR 6A2,7A1,7A2,10A1</div> <div>11, Laurier, Gatineau Qc, K1A 0S5</div>		
drawing	dessin	
<div>PROPOSED HOTELING TYPICALS FOR FLOORS 6A2,7A1,7A2,10A1</div>		
Designed By	Conçu par	
Date	(yyyy/mm/dd)	
Drawn By	Dessiné par	
Date	2022-03-31	(yyyy/mm/dd)
Reviewed By	Examiné par	
Date	(yyyy/mm/dd)	
Approved By	Approuvé par	
Date	(yyyy/mm/dd)	
Tender	Soumission	
Project Manager	Administrateur de projets	
Project no.	No. du projet	
Drawing no.	No. du dessin	
I - 01		