


<div>Canada</div>		
<div><div><div><div></div><div>Publics Works and Government Services Canada</div></div><div><div>Corporate Accommodation</div></div></div><div><div>Travaux publics et services gouvernementaux Canada</div><div>Locaux du Ministère</div></div></div>		
<div>Contractor to verify all dimensions & conditions on site and immediately notify the engineer of all discrepancies.</div>		
revisions	description	date
<div><div>A</div><div>C</div></div>	<div>A detail no. no. du detail B location drawing no. sur dessin no. C drawing no. dessin no.</div>	<div><div>A</div><div>B</div><div>C</div></div>
project	projet	
<div>PLACE DU PORTAGE PHASE 3 FLOOR 7A1</div>		
<div>11, Laurier, Gatineau Qc, K1A 0S5</div>		
drawing	dessin	
<div>SOW 10.0</div> <div>Floor 7A1 Existing plan</div>		
Designed By	Conçu par	
Date	(yyyy/mm/dd)	
Drawn By	Dessiné par	
Date	2022-04-05 (yyyy/mm/dd)	
Reviewed By	Examiné par	
Date	(yyyy/mm/dd)	
Approved By	Approuvé par	
Date	(yyyy/mm/dd)	
Tender	Soumission	
Project Manager	Administrateur de projets	
Project no.	No. du projet	
Drawing no.	No. du dessin	
<div>I - 01</div>		

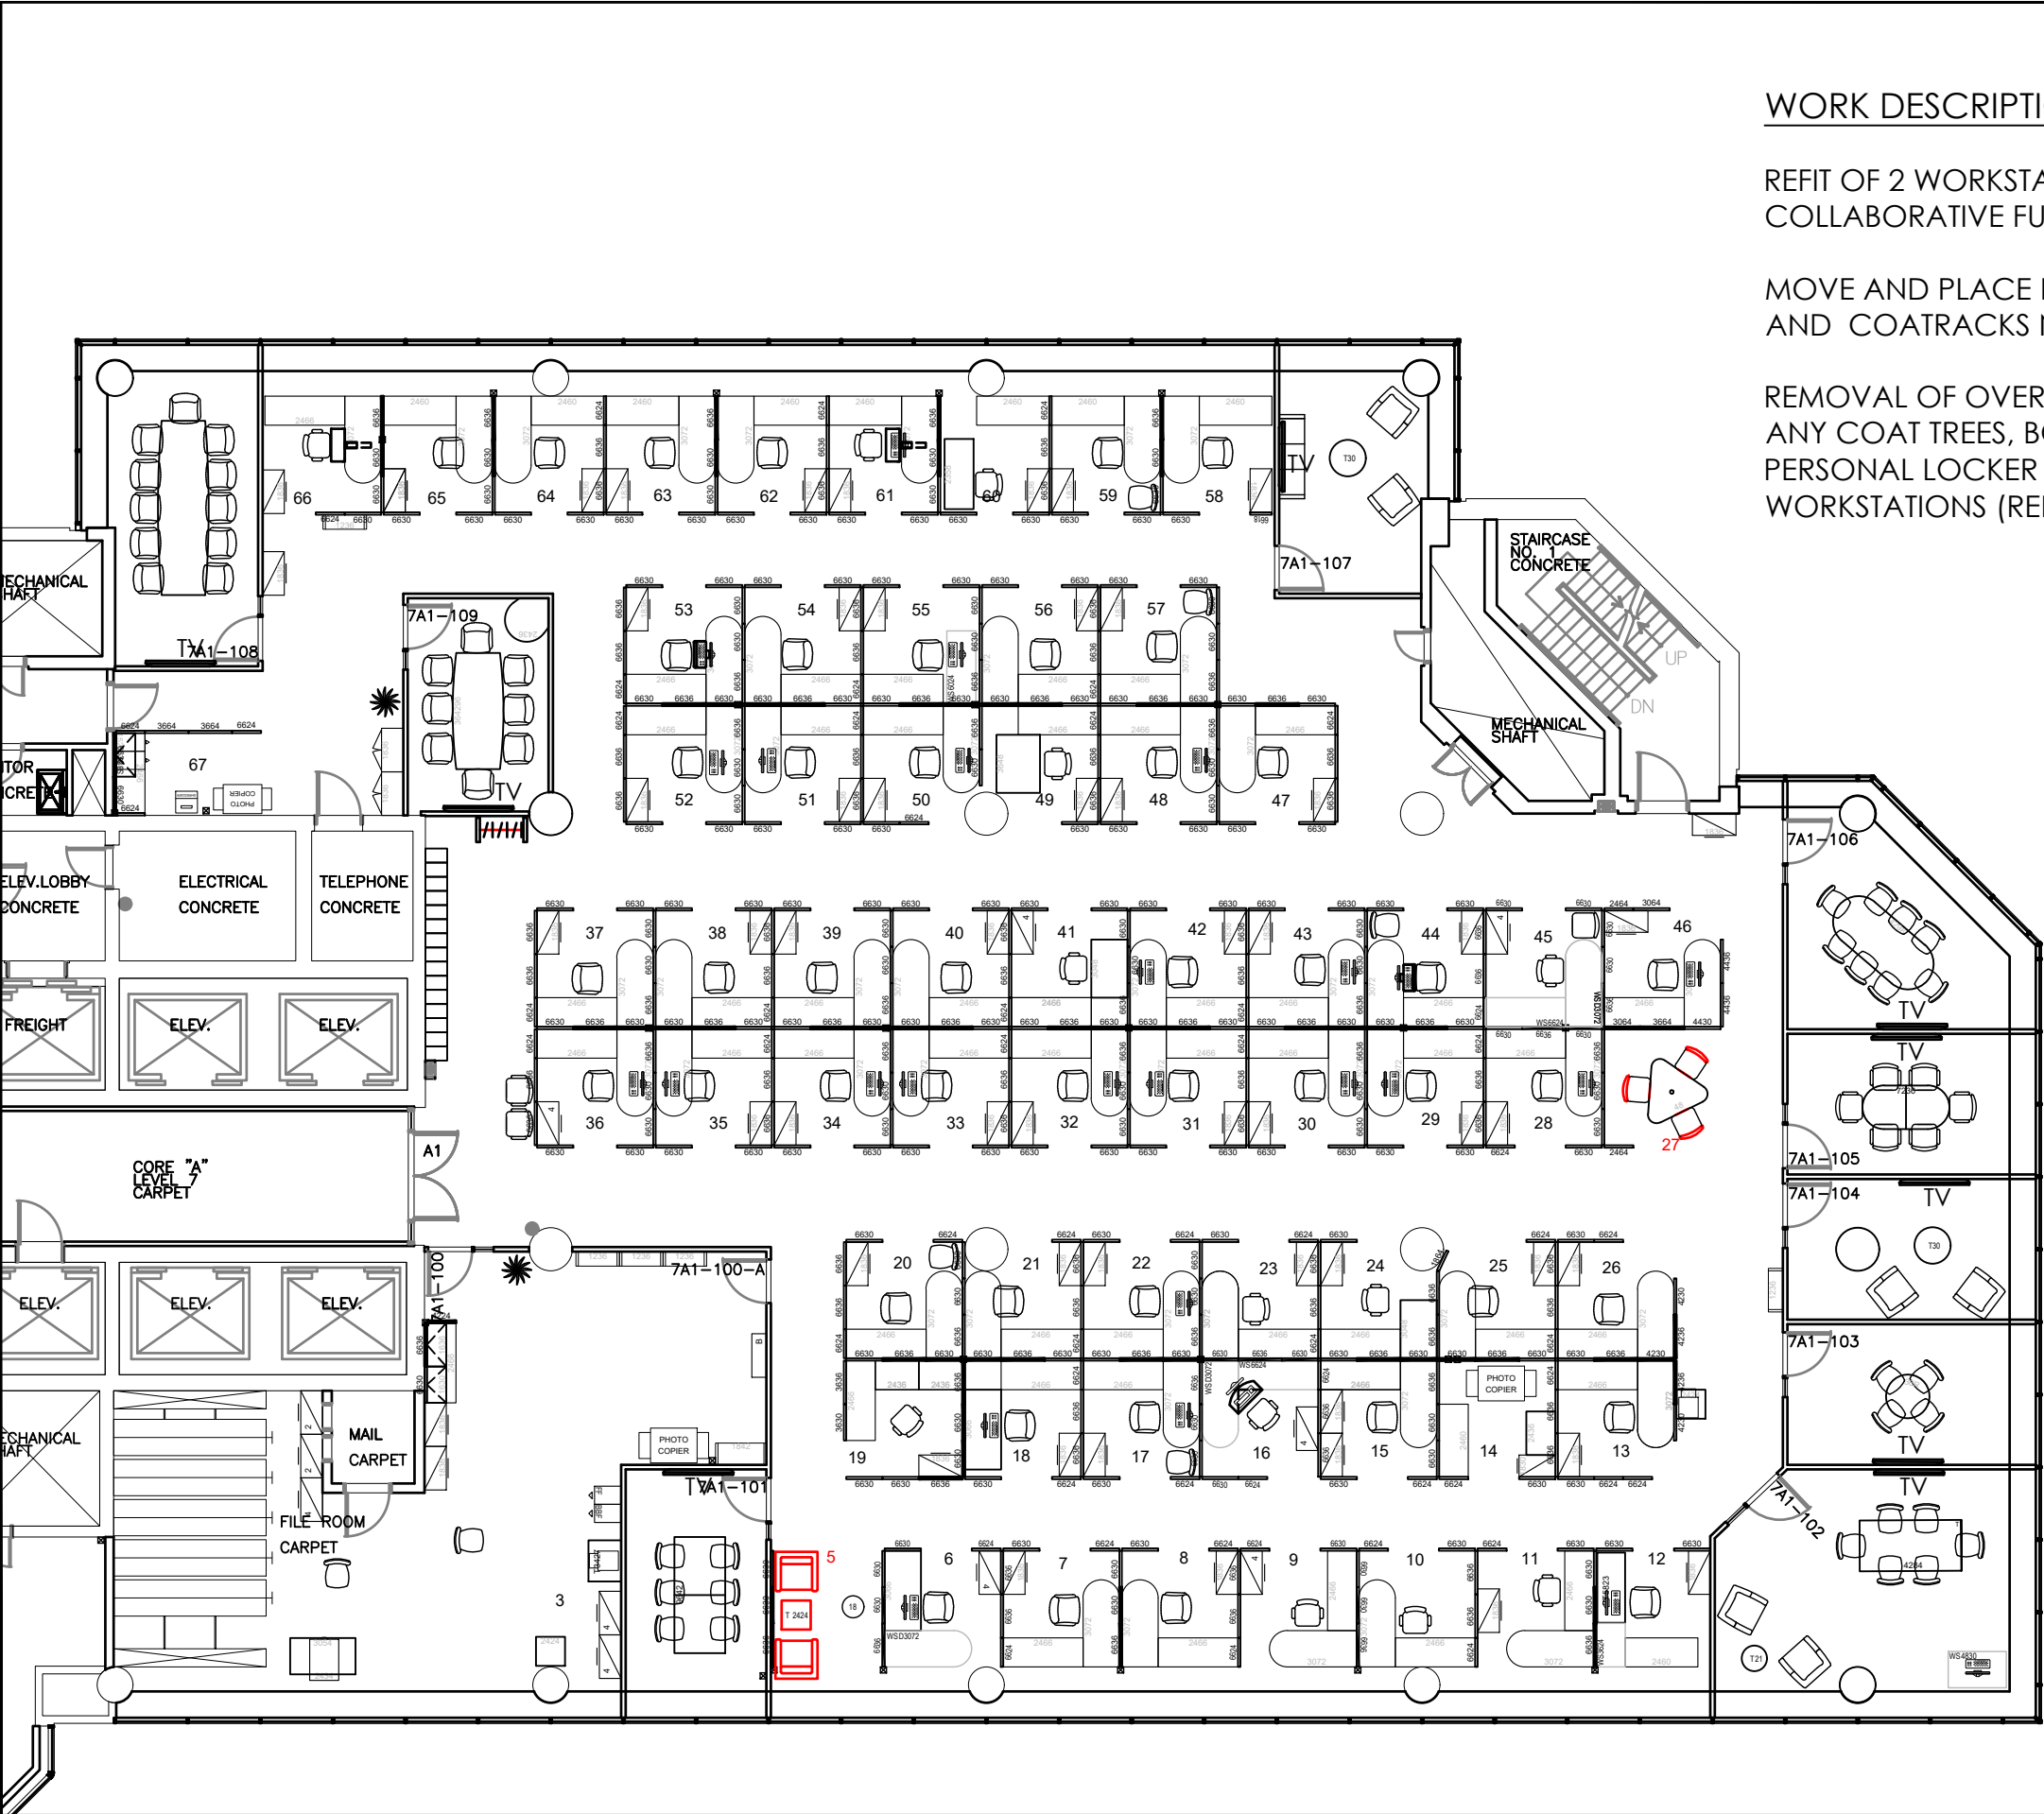

WORK DESCRIPTION

REFIT OF 2 WORKSTATIONS TO ADD COLLABORATIVE FURNITURE

MOVE AND PLACE LOCKERS/WARDROBES AND COATRACKS NEAR ENTRANCE

REMOVAL OF OVERHEAD BINS, PEDESTALS, ANY COAT TREES, BOOKCASES AND PERSONAL LOCKER STORAGES IN WORKSTATIONS (REFER TO EXISTING PLAN)



Publics Works and
Government Services
Canada

Corporate
Accommodation

Travaux publics et
services gouvernementaux
Canada

Locaux du
Ministère

Contractor to verify all dimensions & conditions on site and immediately notify the engineer of all discrepancies.

revisions	description	date
-----------	-------------	------

A	A detail no. no. du detail	A
C	B location drawing no. sur dessin no.	B
	C drawing no. dessin no.	C

project	projet
PLACE DU PORTAGE PHASE 3 FLOOR 7A1	
11, Laurier, Gatineau Qc, K1A 0S5	

drawing	dessin
SOW 10.0	
Floor 7A1 Proposed plan	

Designed By	Conçu par
Date	(yyyy/mm/dd)
Drawn By	Dessiné par
Date 2022-04-05	(yyyy/mm/dd)
Reviewed By	Examiné par
Date	(yyyy/mm/dd)
Approved By	Approuvé par
Date	(yyyy/mm/dd)
Tender	Soumission

Project Manager	Administrateur de projets
Project no.	No. du projet

Drawing no.	No. du dessin
I - 02	