

6 FURNITURE PLAN
A102 SCALE: 1:100

FURNITURE LEGEND

Category	Description	GoCuid #
CATEGORY 1A: INTERCONNECTING PANELS		
WK STN - XXX	WORK STATIONS	
CATEGORY 2: HEIGHT ADJUSTABLE TABLES		
TAB-1	HEIGHT ADJUSTABLE TABLES (30" x 60")	2WSSREXXL30L60ELXX
TAB-2	HEIGHT ADJUSTABLE TABLES (30" x 72") C/W PERSONAL DIVIDERS	2WSSREXXL30L72BCKXX
CATEGORY 3: FILLING AND STORAGE CABINETS		
CB-1	2 DRAWER CABINET KEYPED, PAINTED METAL (48" x 18" x 36")	3FLT2DXXPM36D18XXX
CB-2	2 HINGED DOOR WARDROBE. PAINTED METAL, KEYPED (42" x 24" x 54")	3WHDHXXPM42D24HXK
CB-3	PEDESTAL (15" X 24") PAINTED METAL, KEYPED LOCKING SHELVES (48" X 24" X 63")	3PFSBXXPM15D24XXX
CB-4		N/A
CATEGORY 5:		
D-ARM	DUAL MONITOR ARM	5MOADUARMCLPMTXXXX
P-MOD	POWER MODULE	5PMOWKMTACUSBXXXX
CATEGORY 6: MEETING ROOM TABLES		
TAB-3	BOARD ROOM TABLE, ON CASTERS (36" x 60")	6MMTMDREOL36L60WYXX
TAB-4	DINING TABLE (30" x 30")	6MMTSMQPL30L30WNNXX
TAB-5	COFFEE TABLE 1 (40" ROUND)	6CCTVAROPW36XXXJNXX
TAB-6	COFFEE TABLE 2 (24" ROUND)	6CSTVAROPW24XXXJNXX
TAB-7	FIXED HEIGHT TABLE (60" X 24" X 42")	6MMTSMRELL24L60WNNXX
SEATING		
TSK CH-1	TASK CHAIR	N/A
TSK CH-2	HIGH TASK CHAIR	N/A
MTG CH-1	MEETING ROOM CHAIR	N/A
DIN CH-1	DINING CHAIR	6KCSAXL115XXXMONXX
STL-1	BAR HEIGHT STOOL	6KBSBHXL115XXXRONXX
SF-1	SECTIONAL SOFA	6SMOCCBXXLU37G19LYNN
LG CH-1	LOUNGE CHAIR	6SLCWAXXXWXXXXMXX

Revision	Description	Date
5		
4		
3		
2		
1	Issued for Procurement	Jan. 2022
0	Issued for Construction	Jan. 09/22

PUBLIC WORKS AND GOVERNMENT SERVICES CANADA


Project title: **UNIT 120 - 1821 WELLINGTON AVE. WINNIPEG, MANITOBA**

IMAGING FACILITIES BUSINESS CONTINUITY SITE


Designed by: ConT'u par
 Drawn by: DessinZ par
 Approved by: ApprouvZ par

PWGSC Project Manager: Administrateur de Projets TPSGC


Drawing title: **FURNITURE PROCUREMENT PLAN**

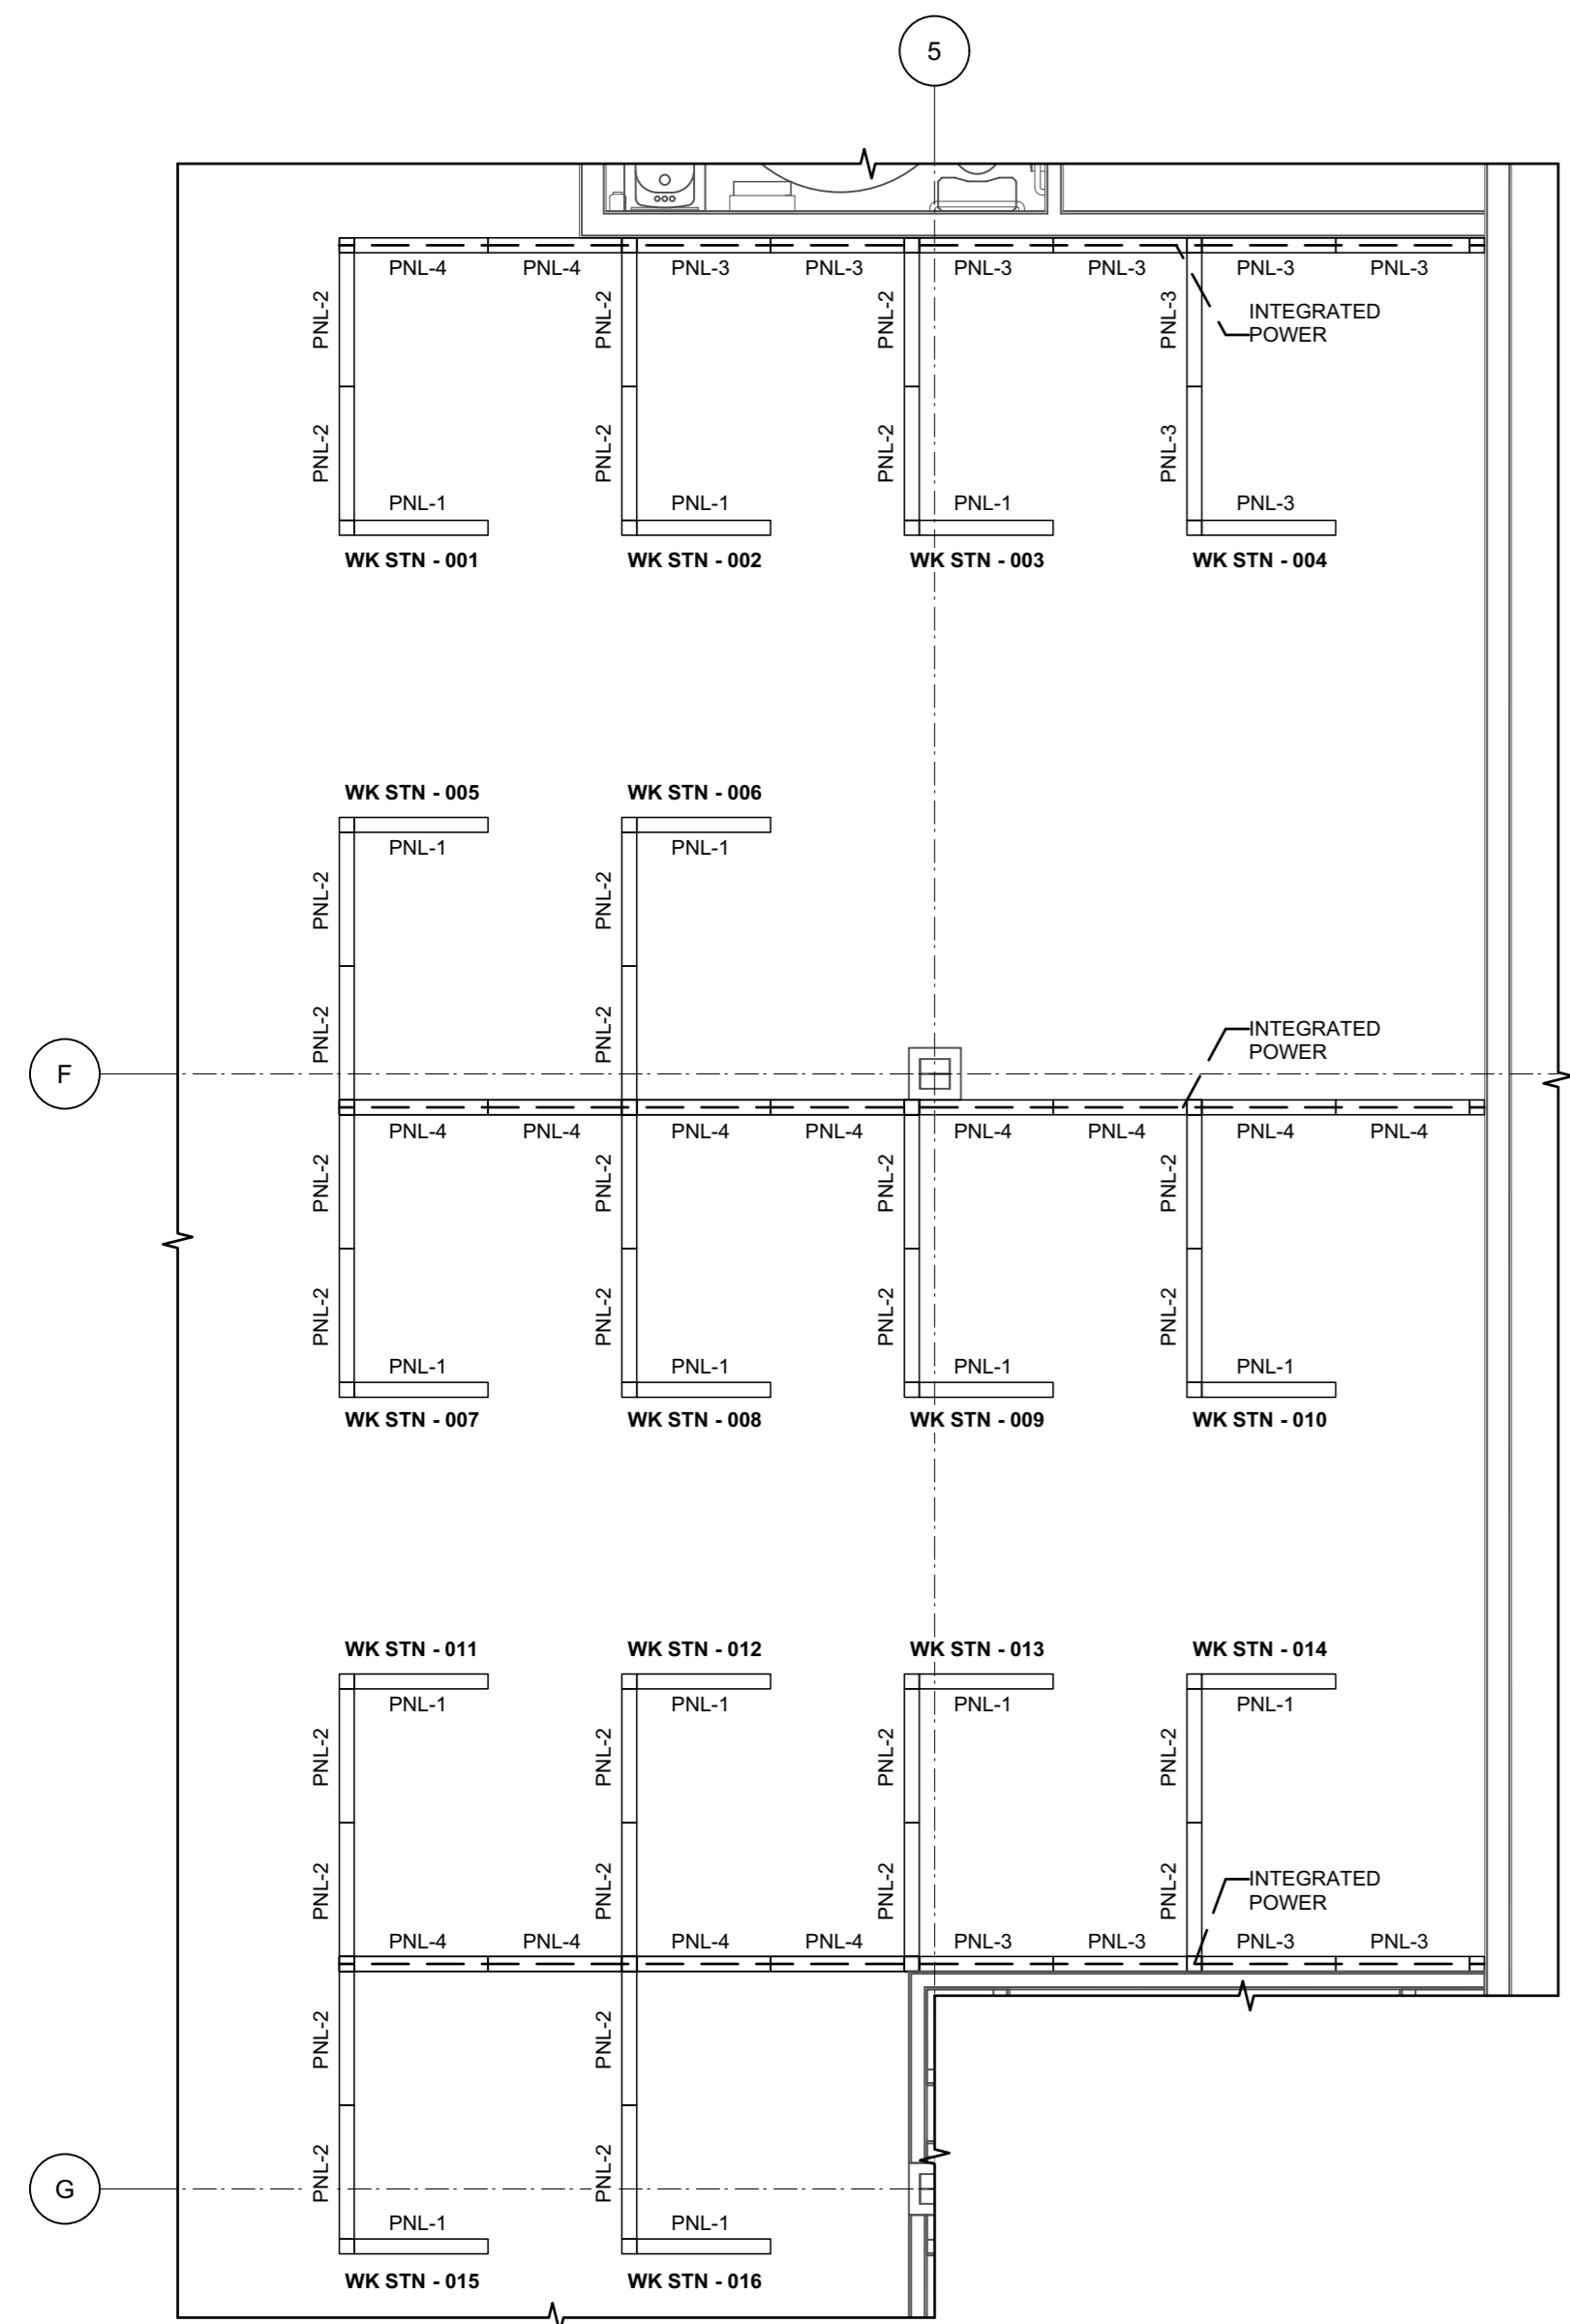


1 WORKSTATION PANEL PLAN
A103 SCALE: 1:50

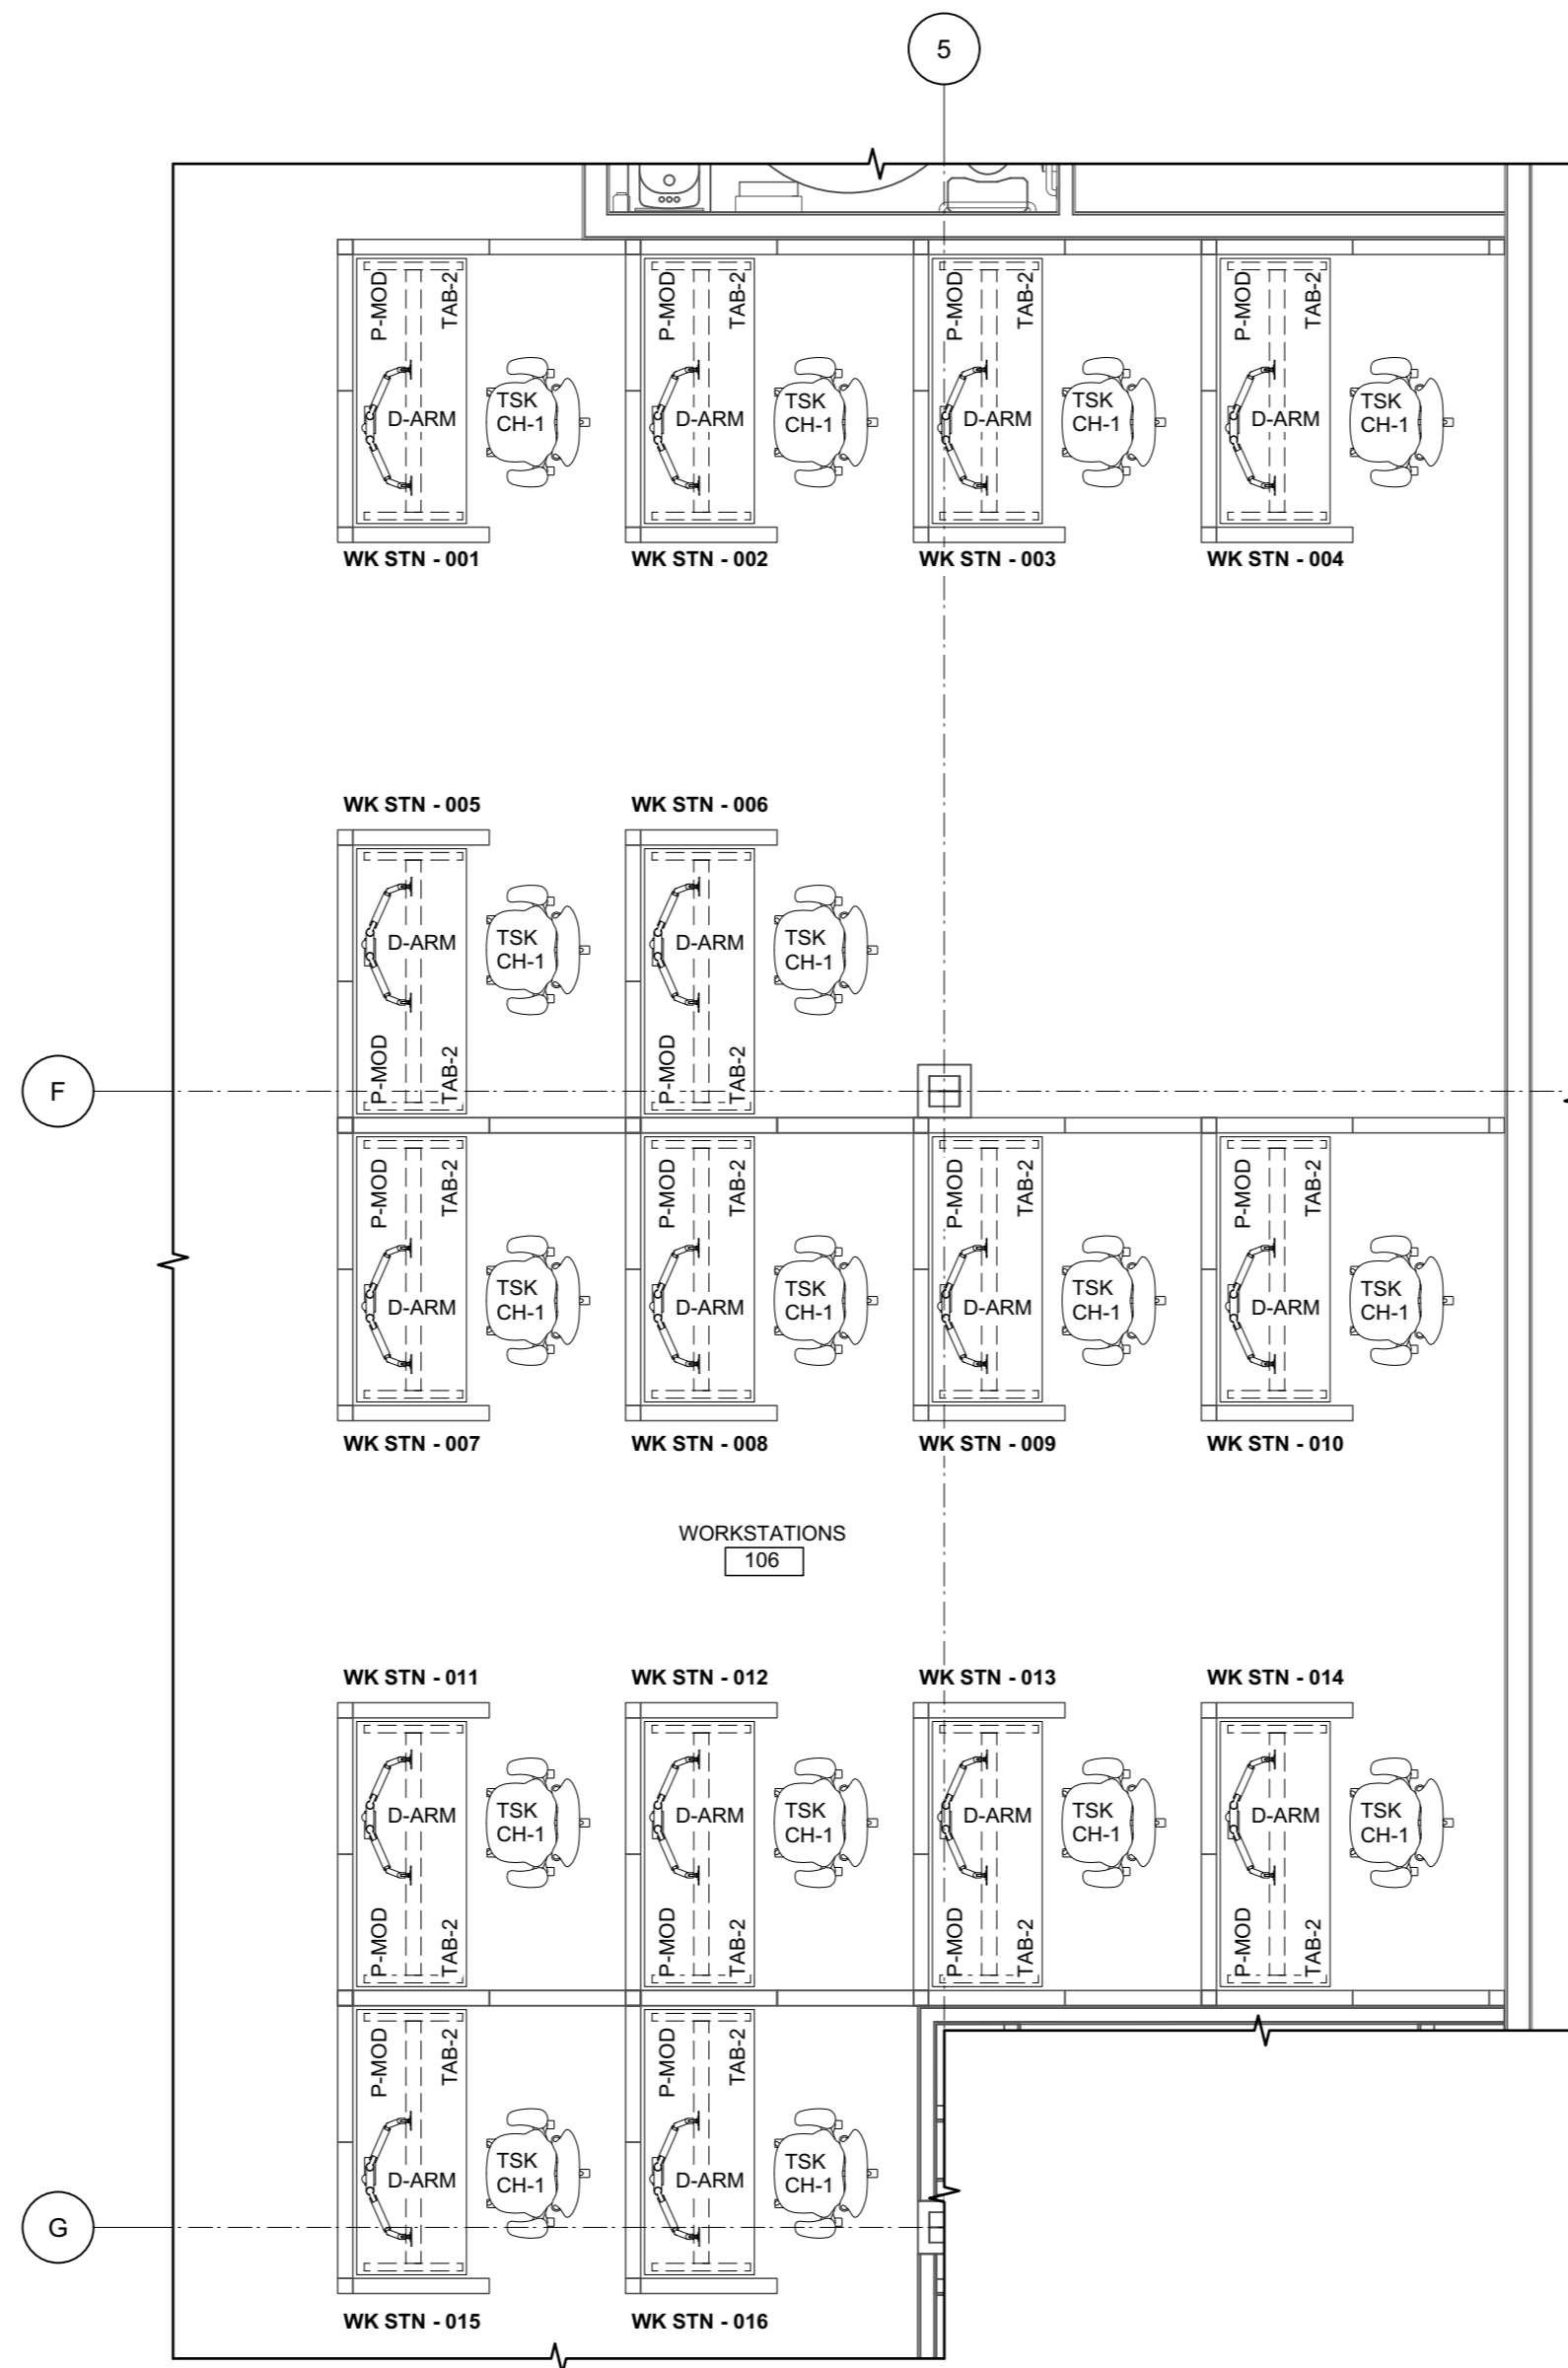






2 WORKSTATION FURN. PLAN
A103 SCALE: 1:50

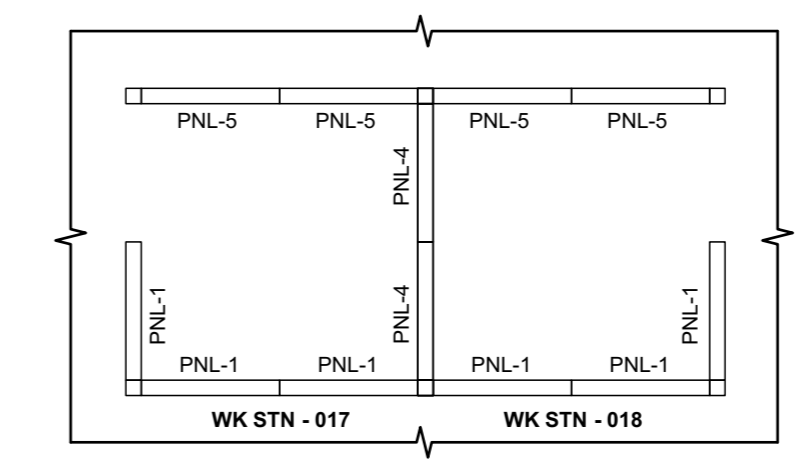

3 WORKSTATION PANEL PLAN
A103 SCALE: 1:50

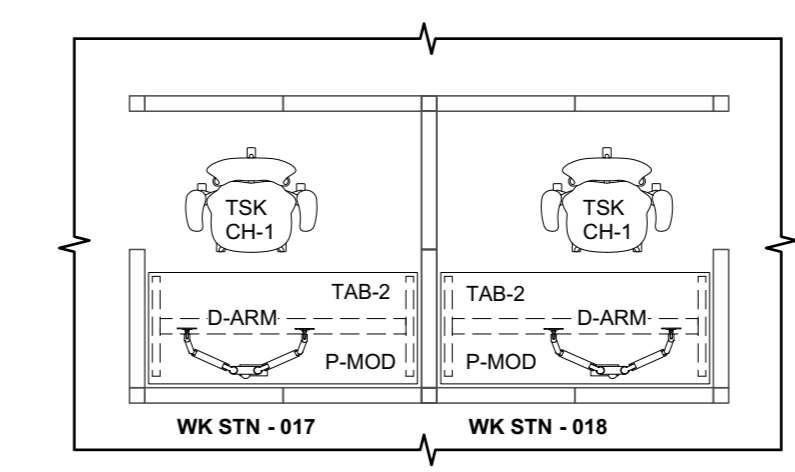

4 WORKSTATION FURN. PLAN
A103 SCALE: 1:50

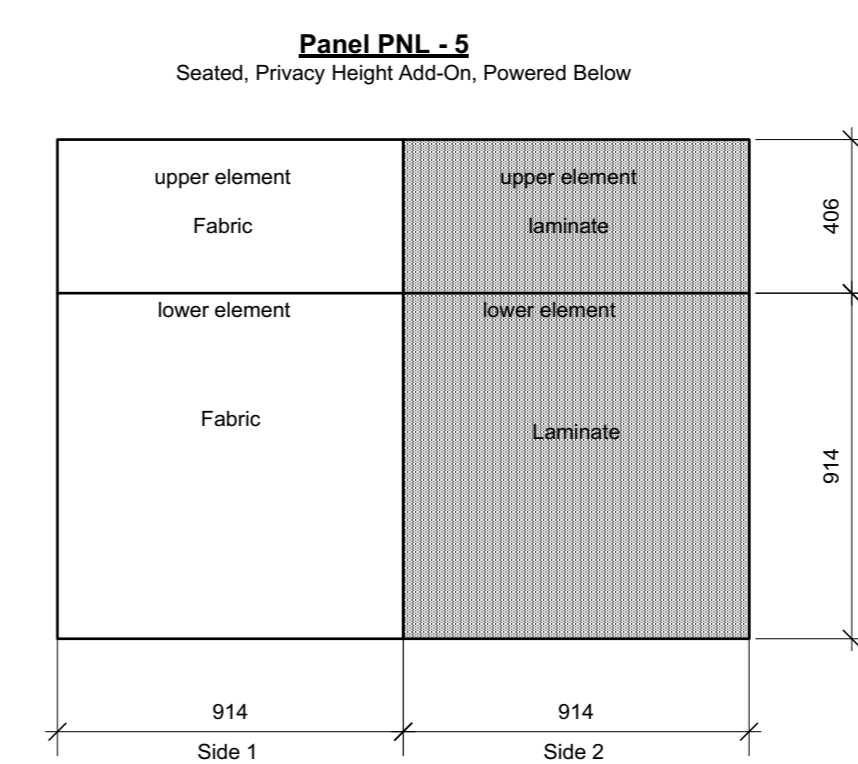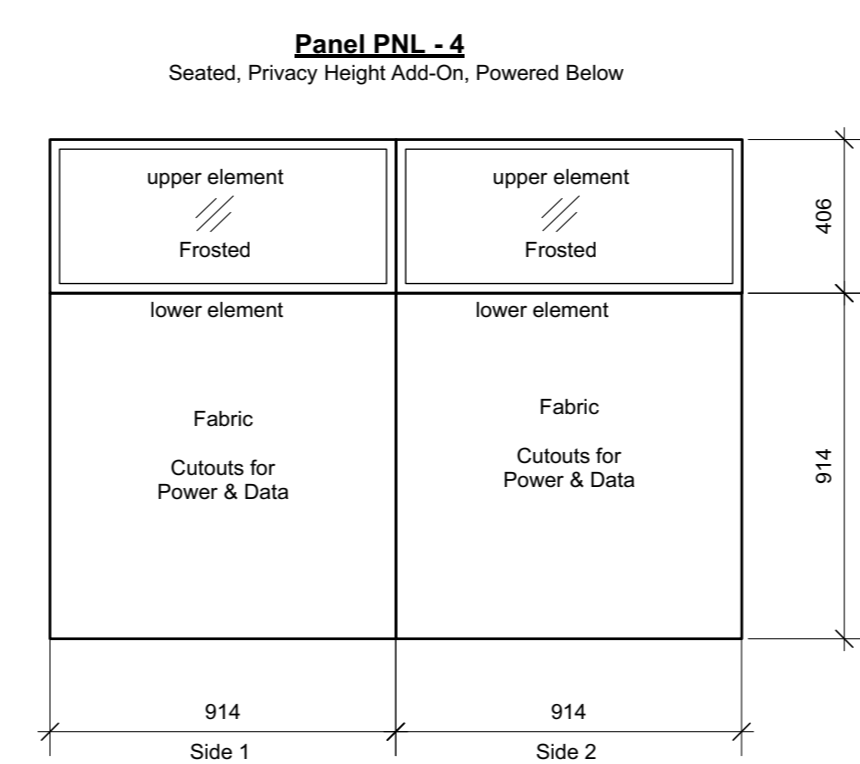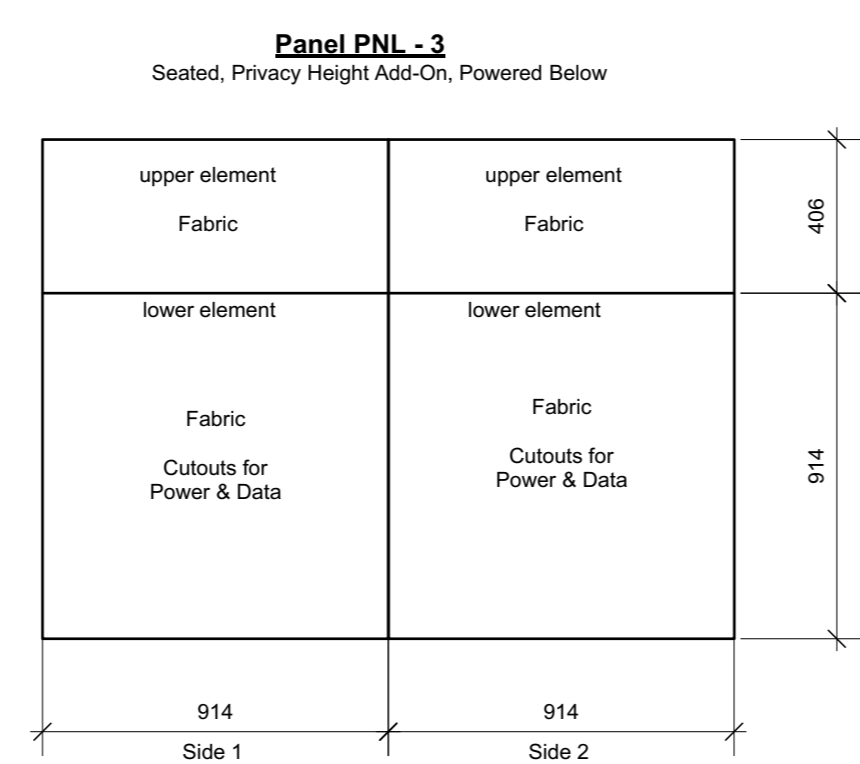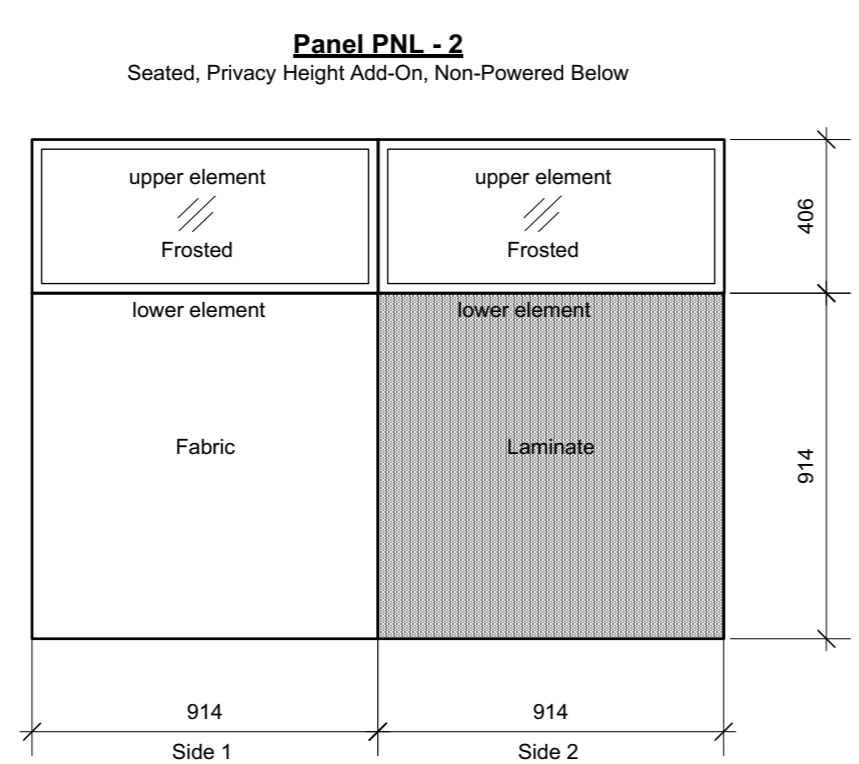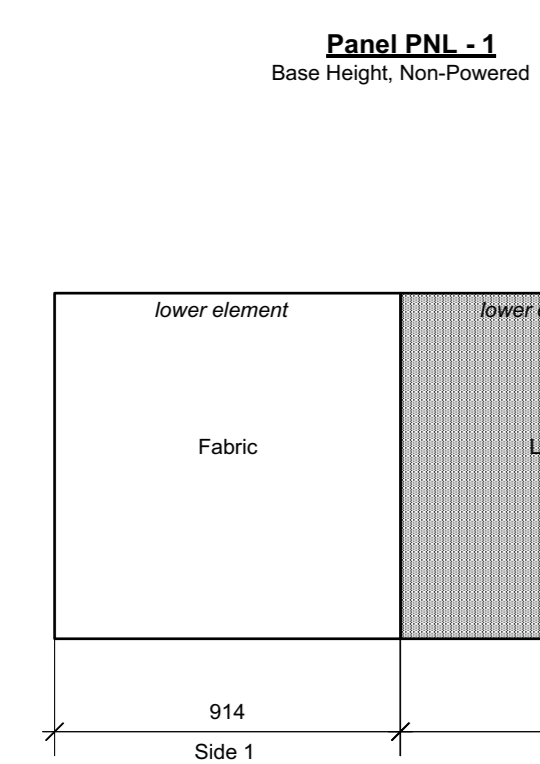

5 WORKSTATION PANELS
A103 SCALE: 1:20

NOTE: RE POWER OUTLETS
POWER OUTLETS TO BE PLACED
150mm FROM FLOOR FINISH.
LOCATION TO BE COORDINATED W/
POWER REQUIREMENTS OF
HEIGHT ADJUSTABLE TABLES.

5		
4		
3		
2		
1	Issued for Procurement	Jan. 2022
0	Issued for Construction	Jan. 09/22
Revision	Description	Date
Client		client

PUBLIC WORKS AND GOVERNMENT SERVICES CANADA

Project title
**UNIT 120 - 1821 WELLINGTON AVE.
WINNIPEG, MANITOBA**

**IMAGING FACILITIES
BUSINESS CONTINUITY SITE**

Designed by Con'Tu par

Drawn by DessinZ par

Approved by ApprouvZ par

PWGSC Project Manager Administrateur de Projets TPSGC

Drawing title Titre du dessin

ENLARGED FURNITURE PROCUREMENT PLAN

Project no./No. du projet	Drawing no./No. du dessin	Revision no.
R.111175	A103 OF XX	0