

DO NOT SCALE DRAWINGS

Revision/Revision	Description/Description	Date/Date

Client/client

**Fisheries & Oceans Canada
Small Craft Harbours Branch
Pacific Division**

200 - 401 Burrard Street
Vancouver, Canada, V6C 3S4

Project title/Titre du projet

**BELLA COOLA
TURNING DOLPHIN
REMOVAL**

Approved by/Approuvé par
V.K.

Designed by/Concept par
J.A.

Drawn by/Dessiné par
WSL

PWGSC Project Manager/Administrateur de Projets TPSGC

PWGSC, Architectural and Engineering Resources Manager/
Ressources Architectural et de Directeur d'ingénierie, TPSGC

Client/client

Drawing title/Titre du dessin


ELEVATIONS

Project No./No. du projet	Sheet/Feuille	Revision no./La Révision no.
---------------------------	---------------	------------------------------

BC-DR

003

OF 3

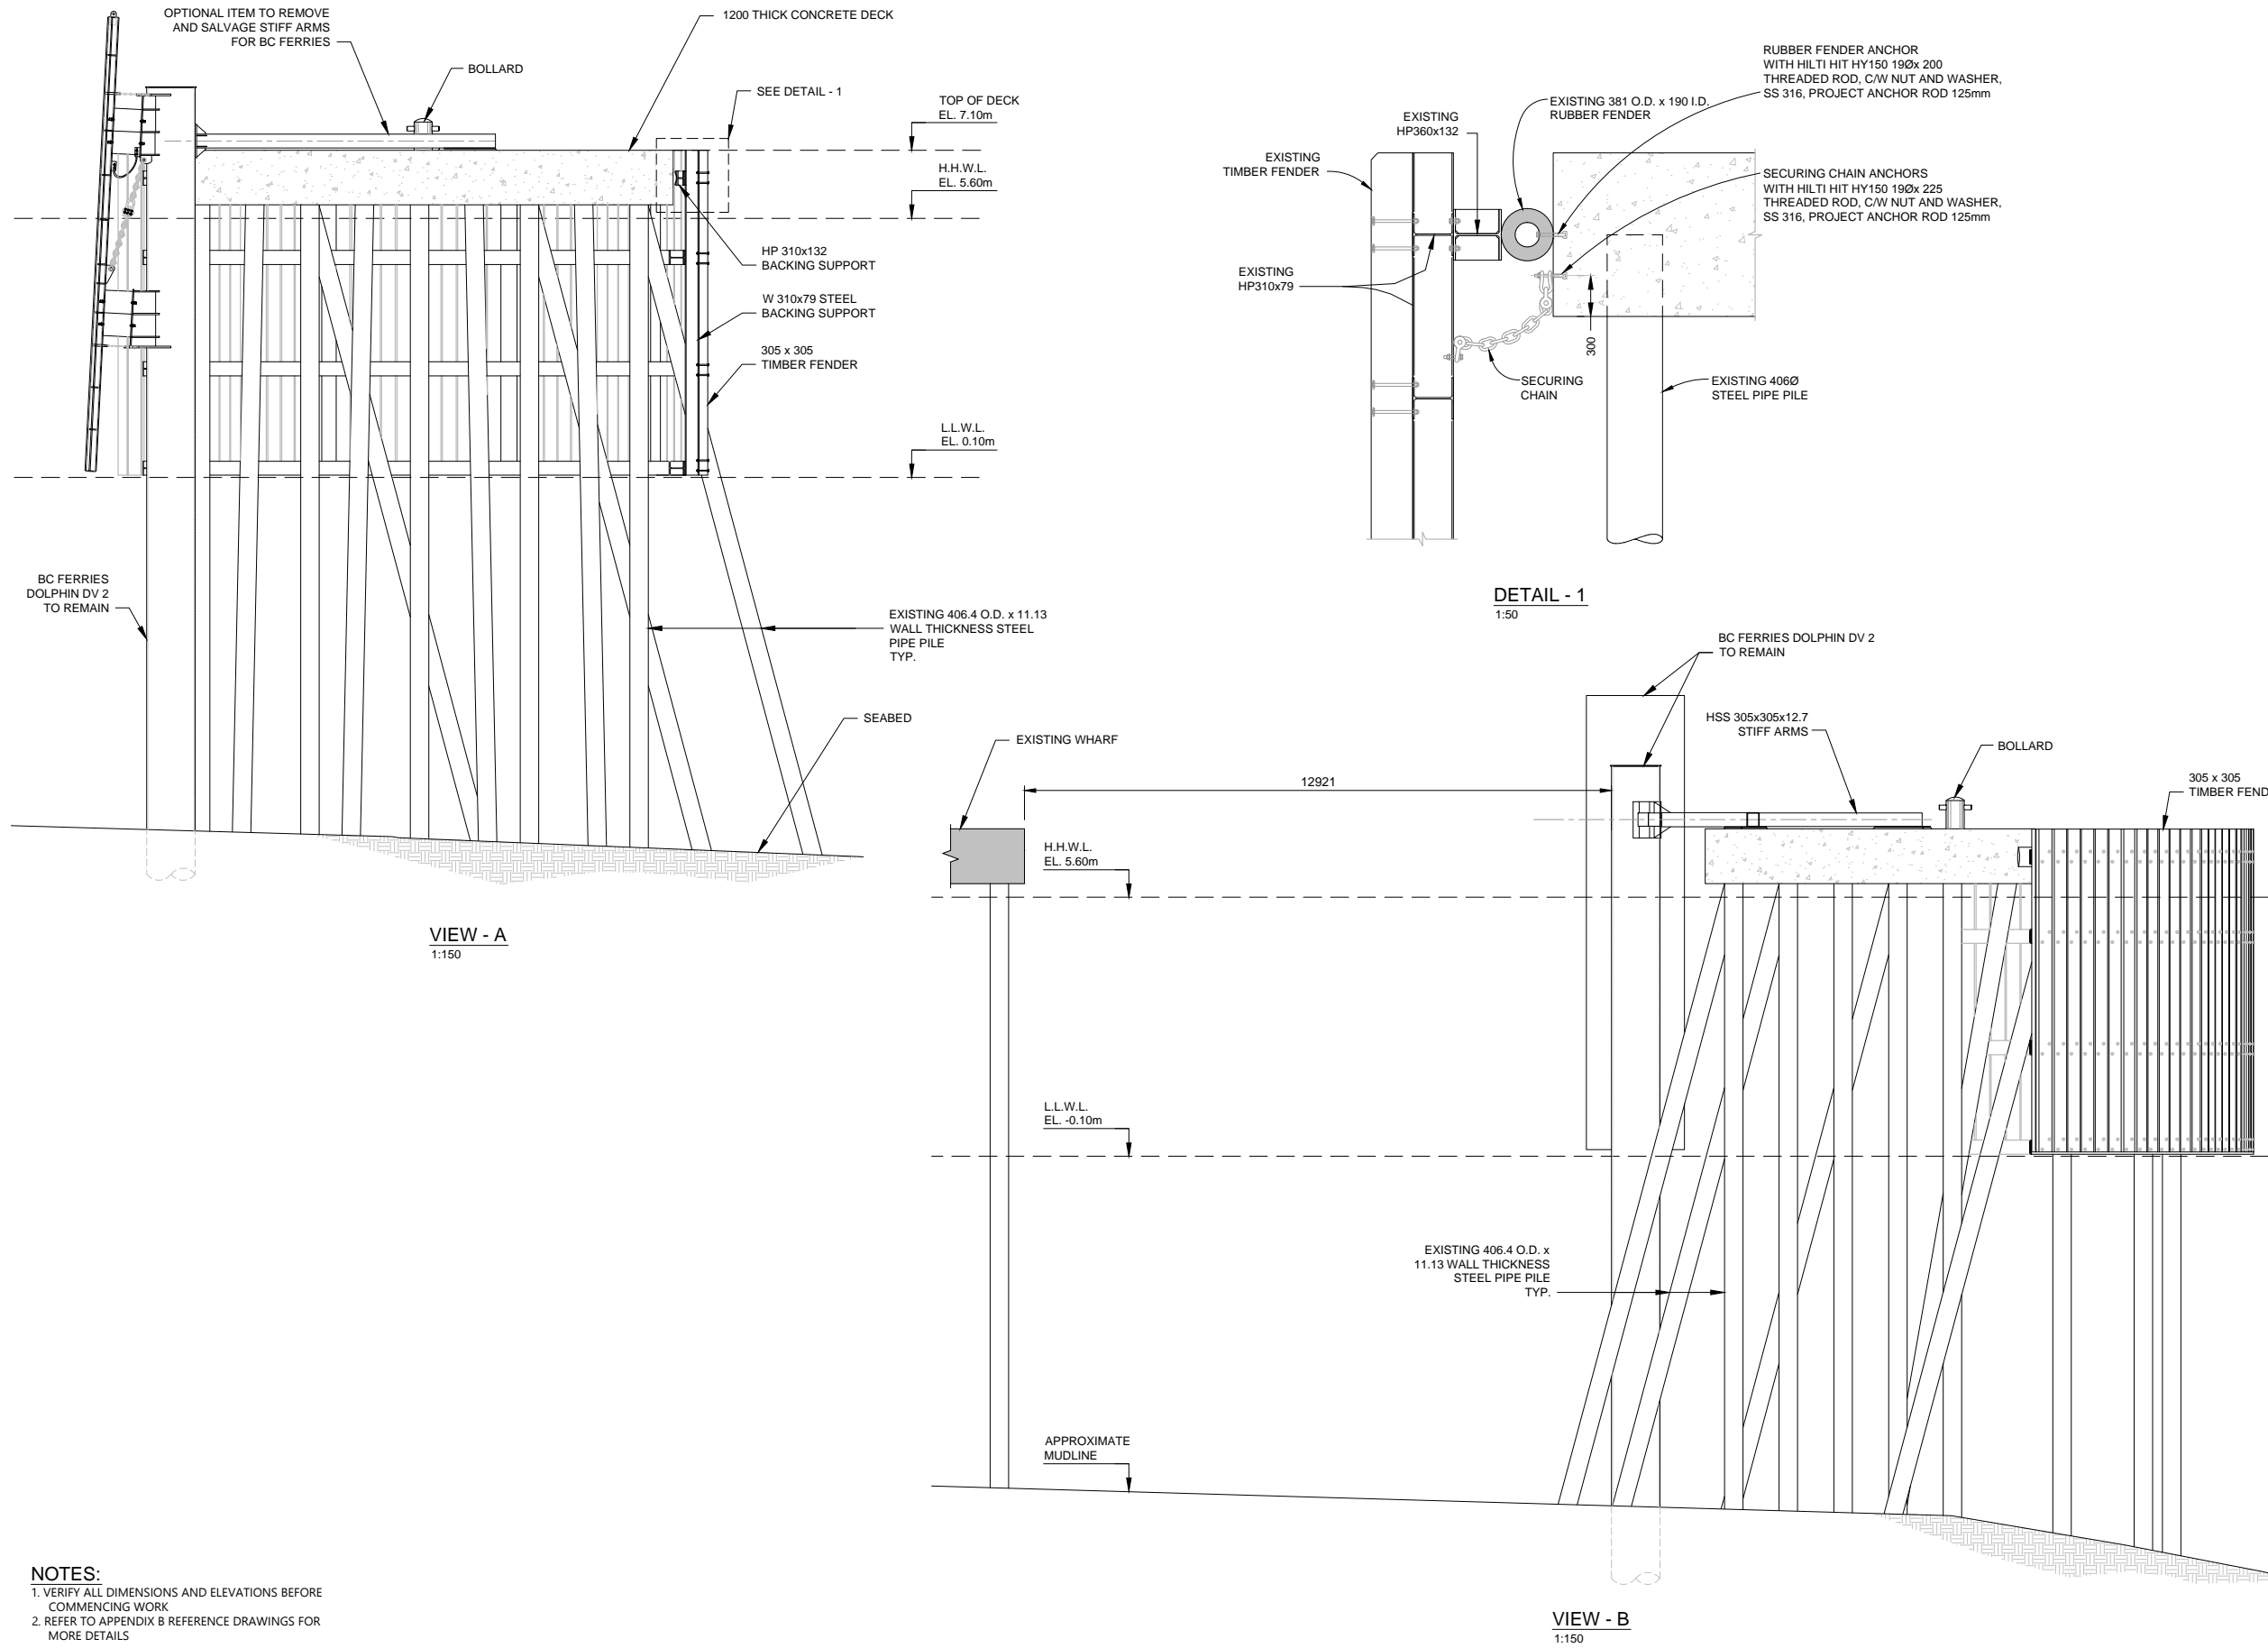

NOTES:
1. VERIFY ALL DIMENSIONS AND ELEVATIONS BEFORE COMMENCING WORK
2. REFER TO APPENDIX B REFERENCE DRAWINGS FOR MORE DETAILS

