




1 PLAN DETAIL – TYPICAL CORNER  
SCALE : 1:5

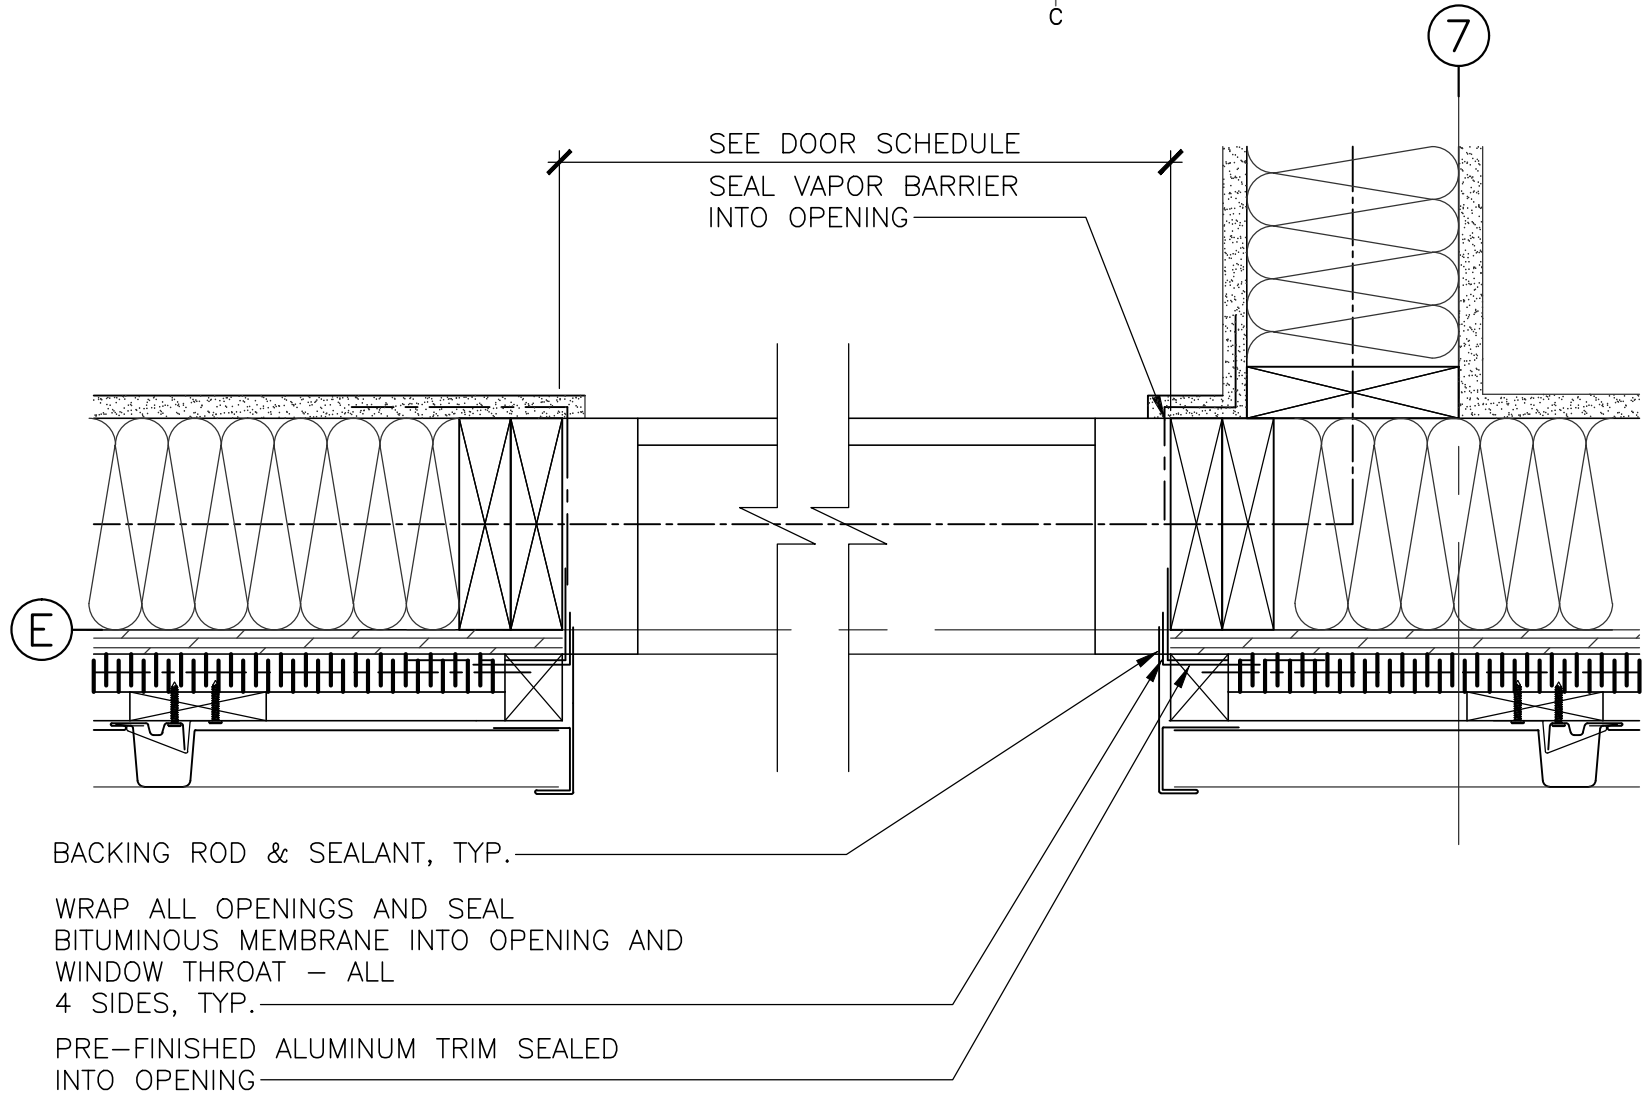


4 PLAN DETAIL – DOOR JAMB  
SCALE : 1:5

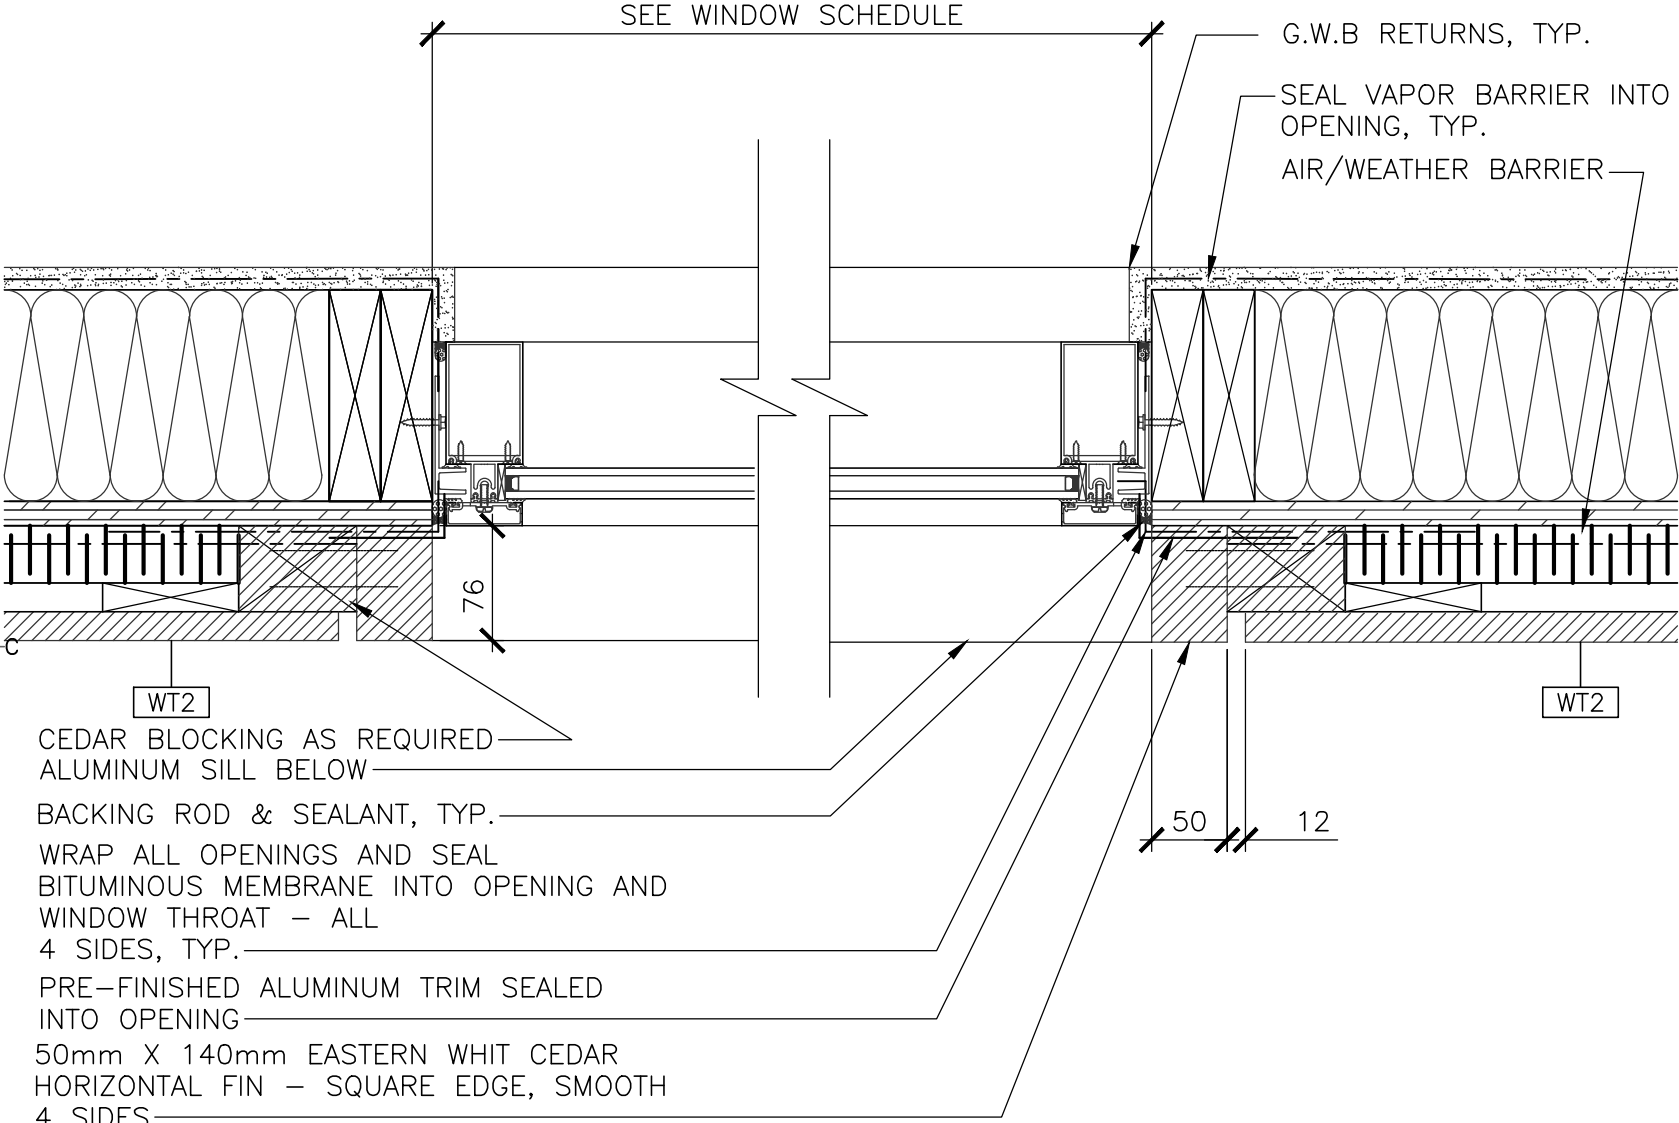


2 PLAN DETAIL – WINDOW JAMBS  
SCALE : 1:5

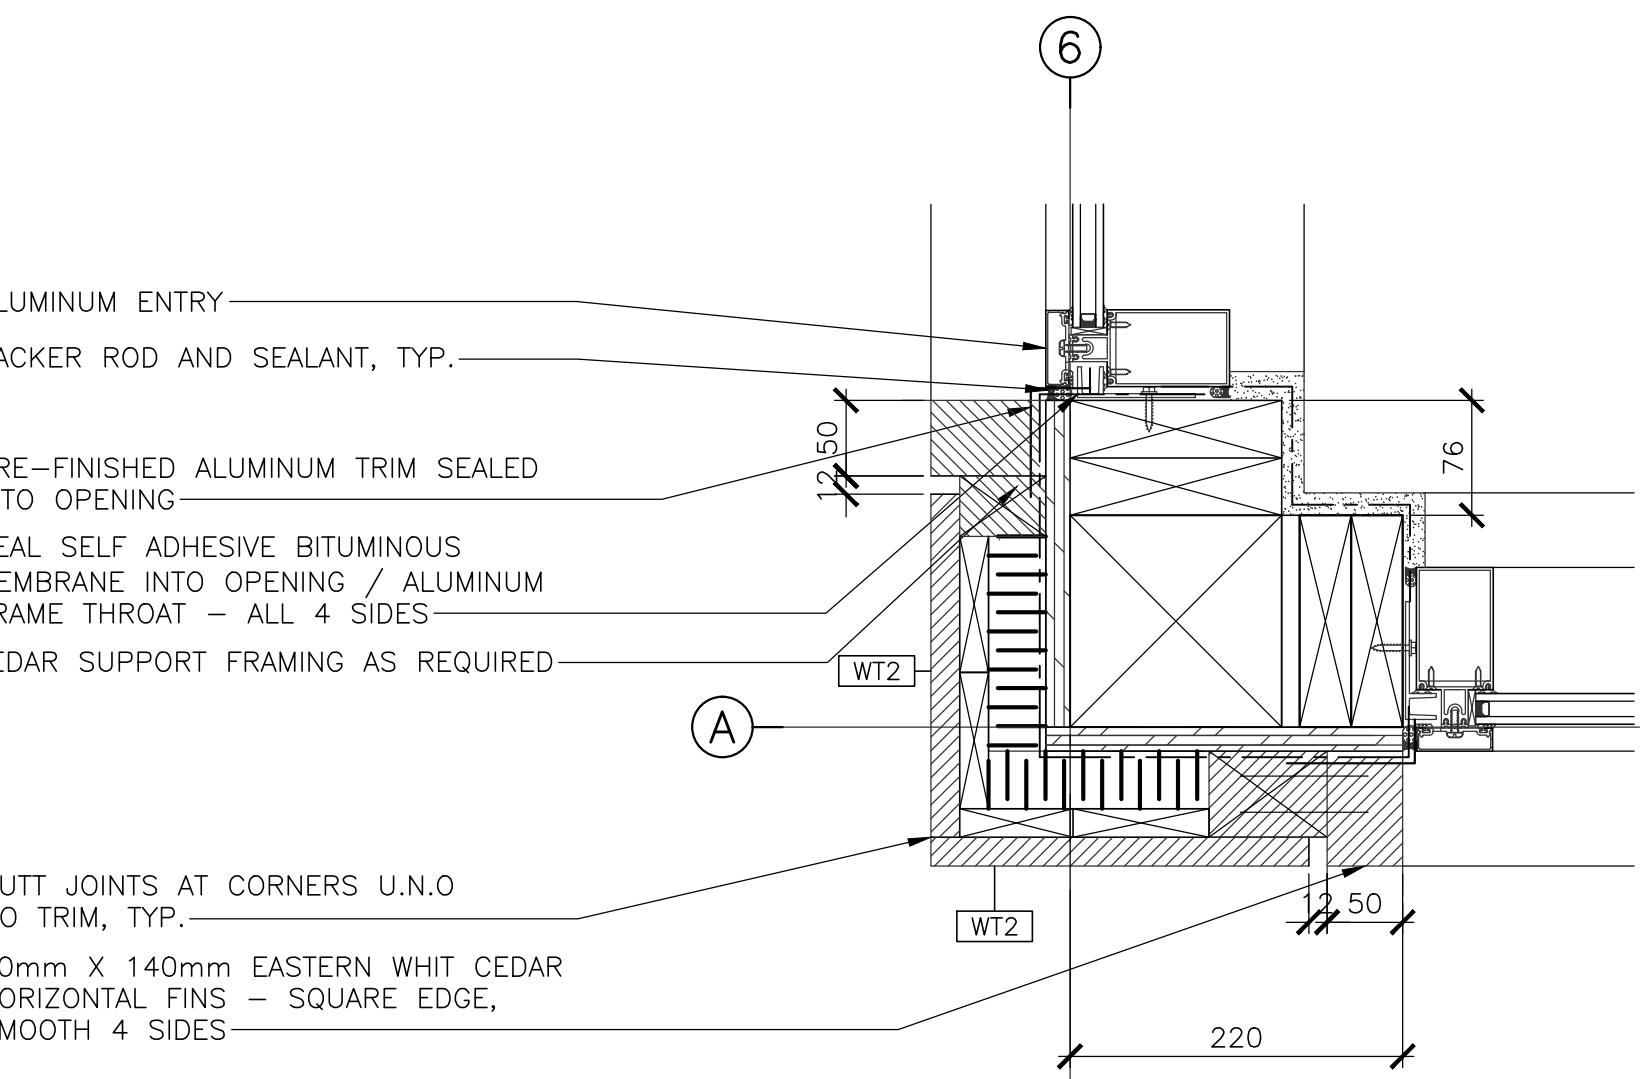

5 PLAN DETAIL – WINDOW JAMBS  
SCALE : 1:5

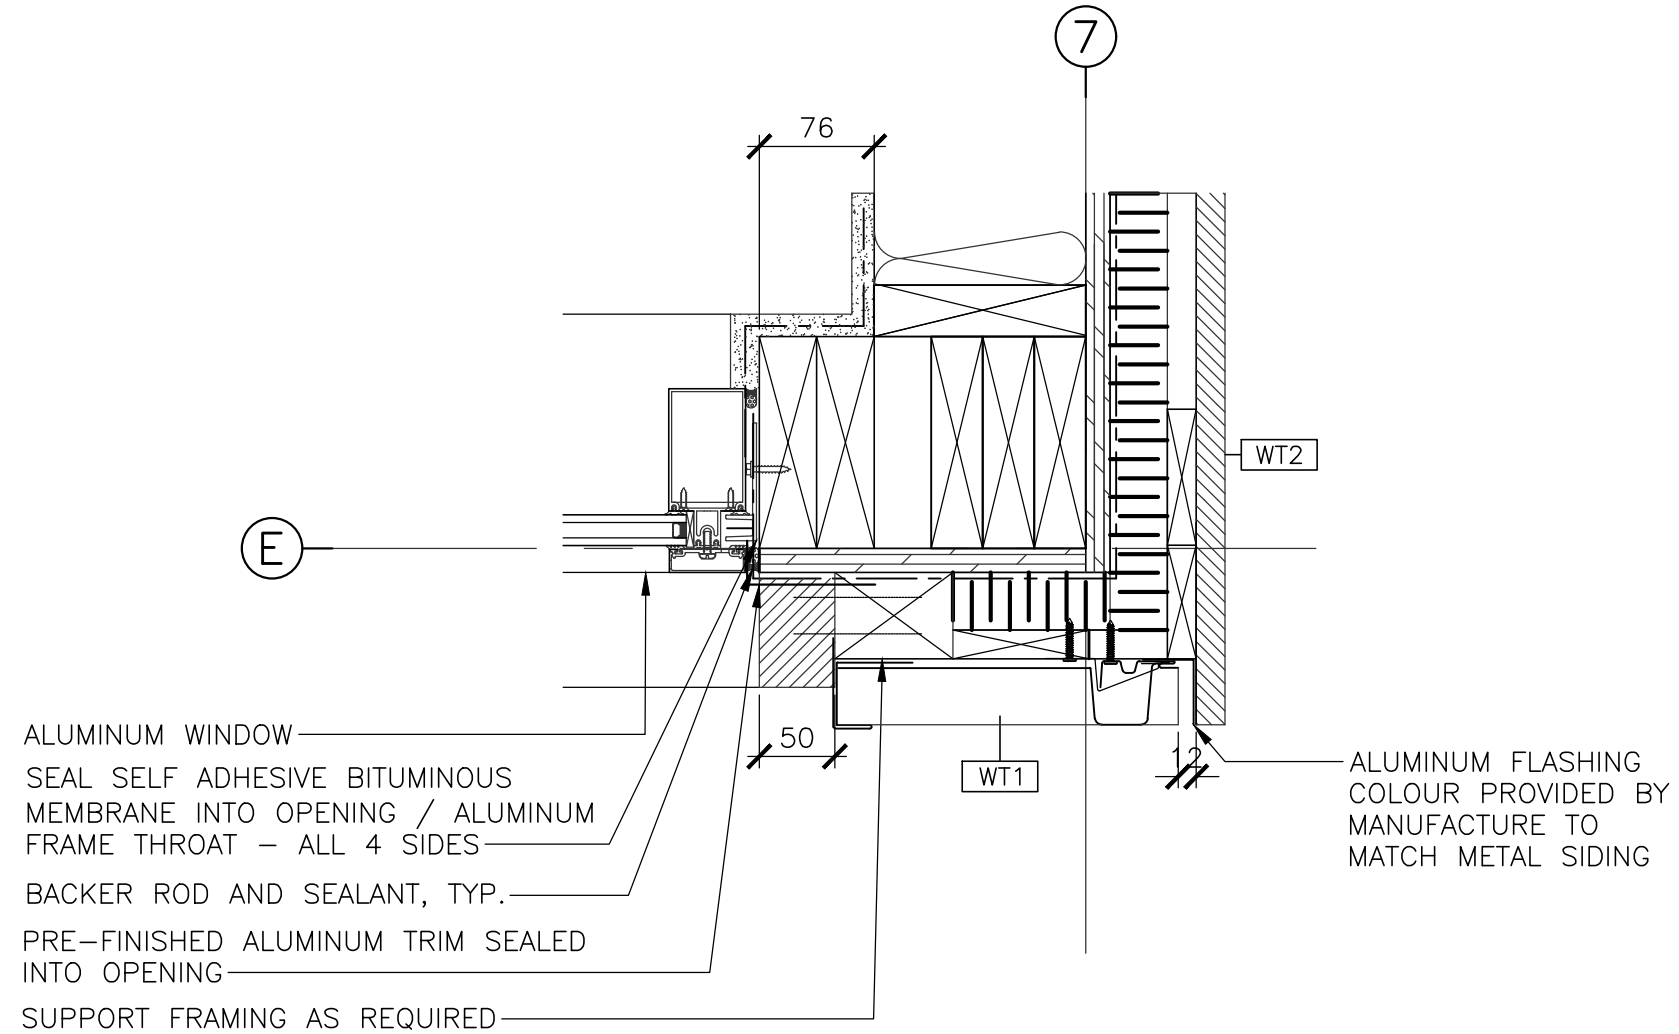


3 PLAN DETAIL – TYPICAL WOOD CORNER  
SCALE : 1:5

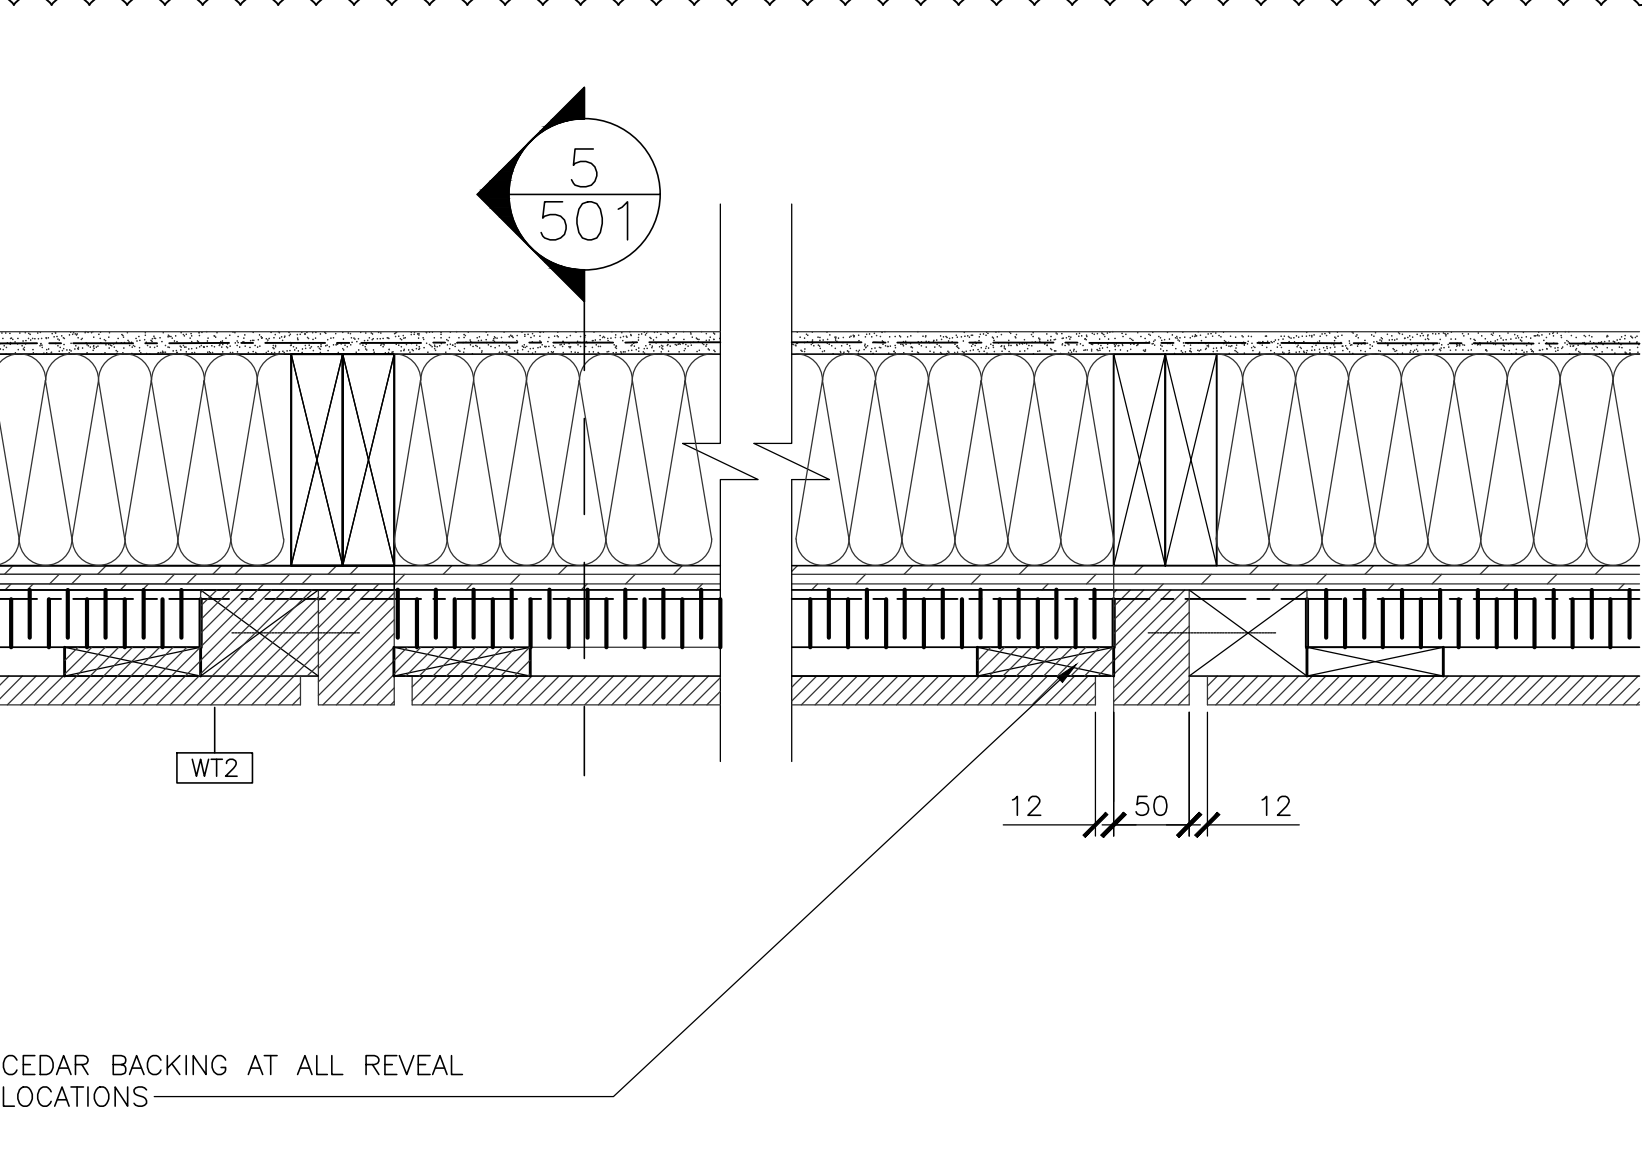

6 PLAN DETAIL – BELOW WINDOW  
SCALE : 1:5

DIMENSIONS REFER TO FINAL DRESSED SIZES. MINIMUM 19mm FINISHED BOARD THICKNESS

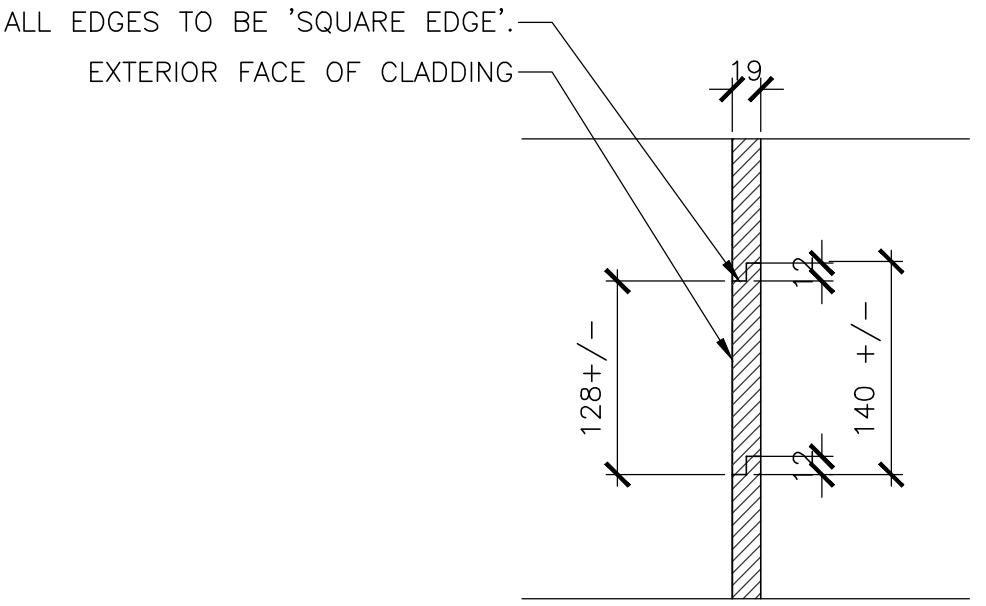

CEDAR PROFILE  
19mm VERTICAL BOARDS  
EASTERN WHITE CEDAR – SMOOTH  
CLEAR STAIN AND U.V FINISH

7 SECTION DETAIL – SIDING & SOFFIT PROFILE  
SCALE : 1:5

fathomstudio.ca  
1 Starr Lane  
Dartmouth, NS  
B2Y 4V7

fathom

02	REISSUED FOR TENDER	2022 09/08
01	ISSUED FOR TENDER	2022 03/31
revisions		date
project		projet

PARKS CANADA  
CAPE BRETON HIGHLANDS  
NATIONAL PARK,  
INGONISH BEACH  
WASHROOM AND KIOSK

drawing dessin

TYPICAL PLAN DETAILS

designed	C.C. J.B. H.H.	conçu
date		
drawn	J.B. A.P. K.H.	dessiné
date	2021	
approved		approuvé
date		
Tender	DUGGAN KENNEDY	Soumission
Project Manager	Administrateur de projets	
project number		no. du projet

drawing no. no. du dessin

A-503