



# TYPICAL DETAILS


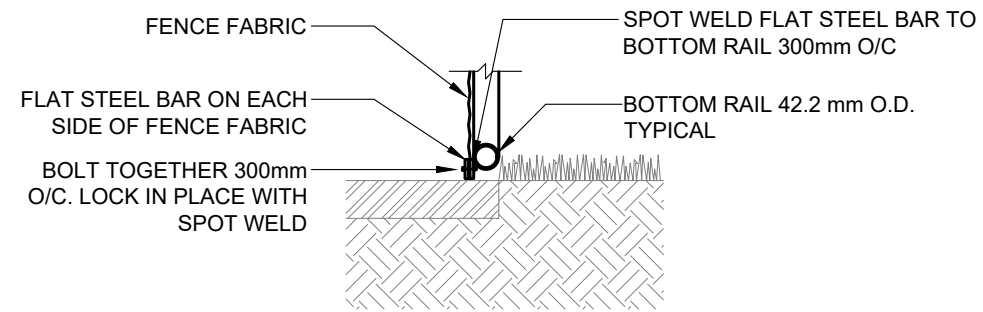


SECTION VIEW

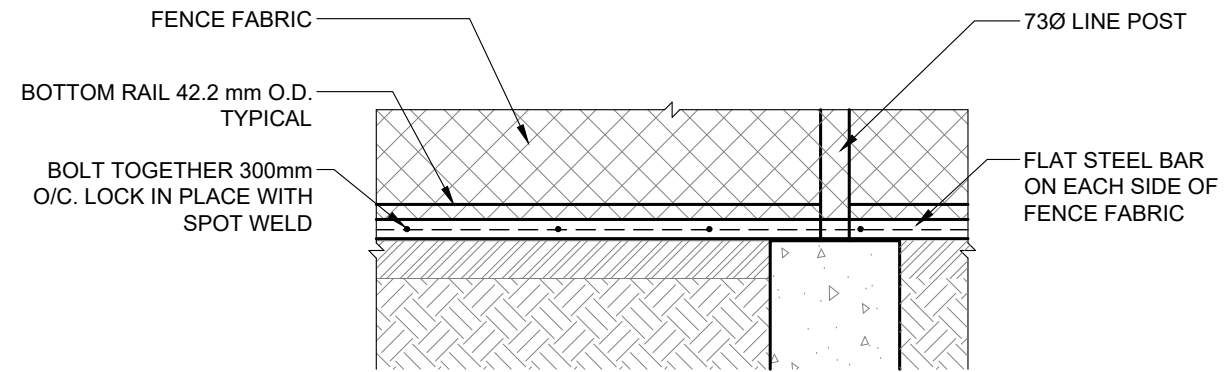

FRONT VIEW

# EXISTING CONDITION PHOTOS

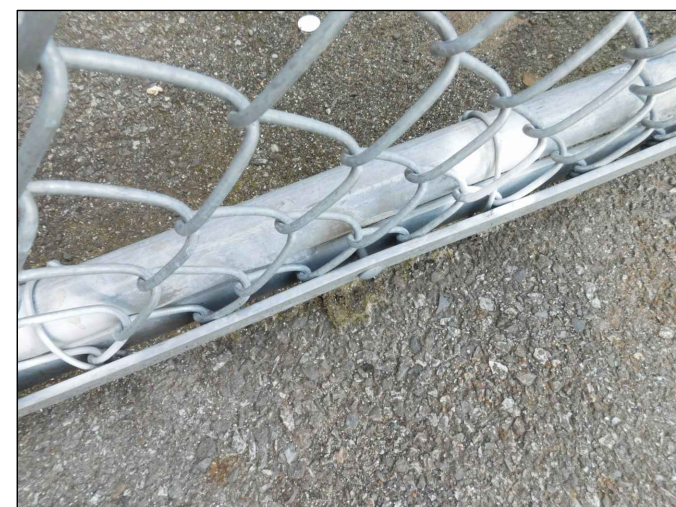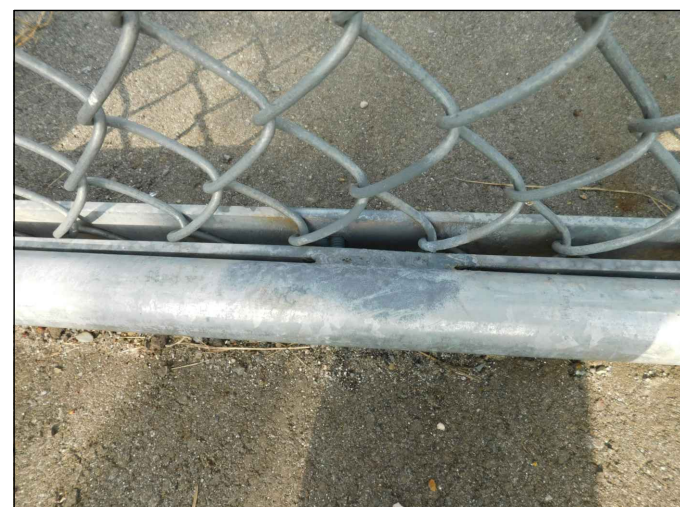

Region:  
Pacific  
Institution:  
Kent

No.	Revision	Date
01	For Concept Review	2019.07.31

AI

Project Name:  
KENT SIU - YARD DIVIDING FENCE

Building Number:  
N/A

Building Name:  
Yards

Floor:  
N/A

Drawing: AI  
Drawn By: Mathew Lundin

Scale: NTS  
Issue Date: 2019.07.31