


REVISIONS

NO.	DATE	BY	CHKD.	DESC.
1	11/04/10			ISSUED FOR PERMITS
2	11/04/10			ISSUED FOR PERMITS
Client/Project
 CFA SIDNEY
 HVAC UPGRADES
 BUILDING 12
 VICTORIA, BC

Title
 LEVEL 2 PLAN

1 LEVEL 2 PLAN
 1/26

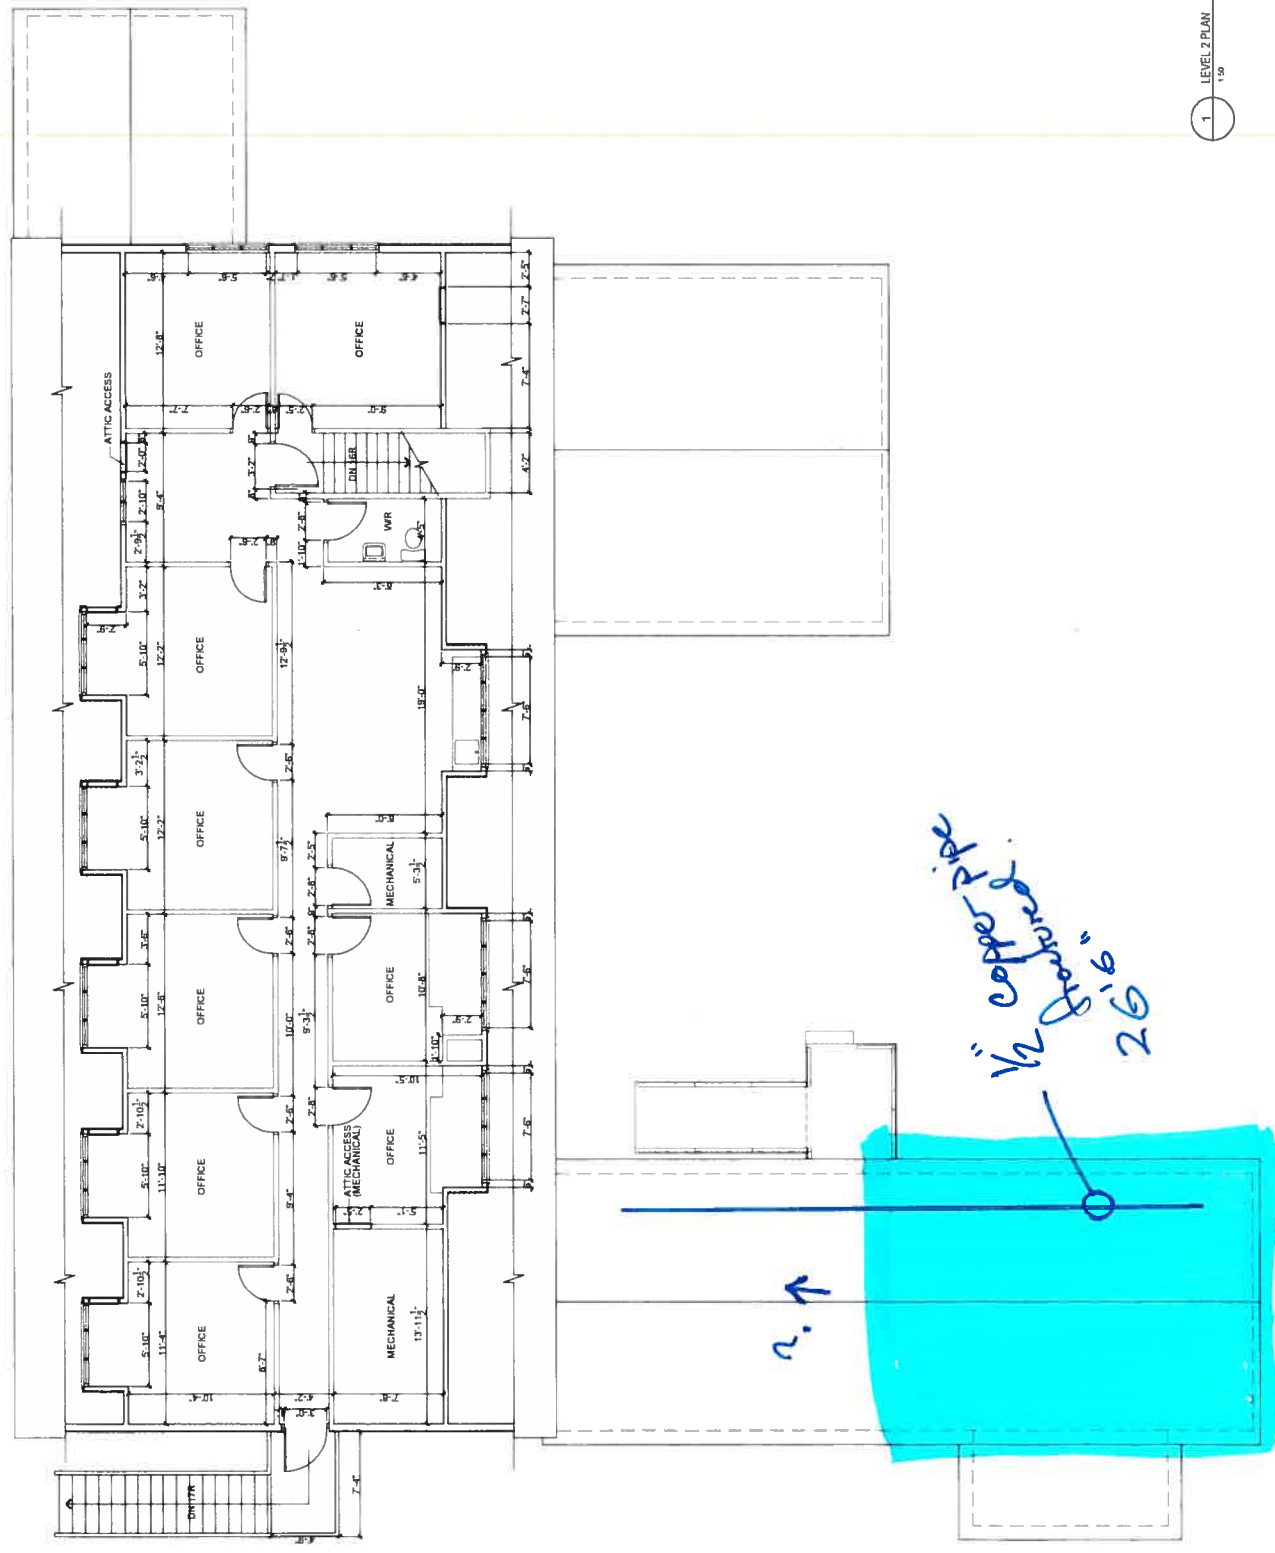

*1/2" copper fire
 26'6"*

13'0"