


MODIFICATION À LA DEMANDE DE SOUMISSIONS
CSPS-RFB-22CP-2295

À tous les soumissionnaires :

Le but de la modification de cette demande de soumission est d'ajouter les plans d'étage.

1. Plans d'étage (pour référence seulement)

ANNEXE "C"

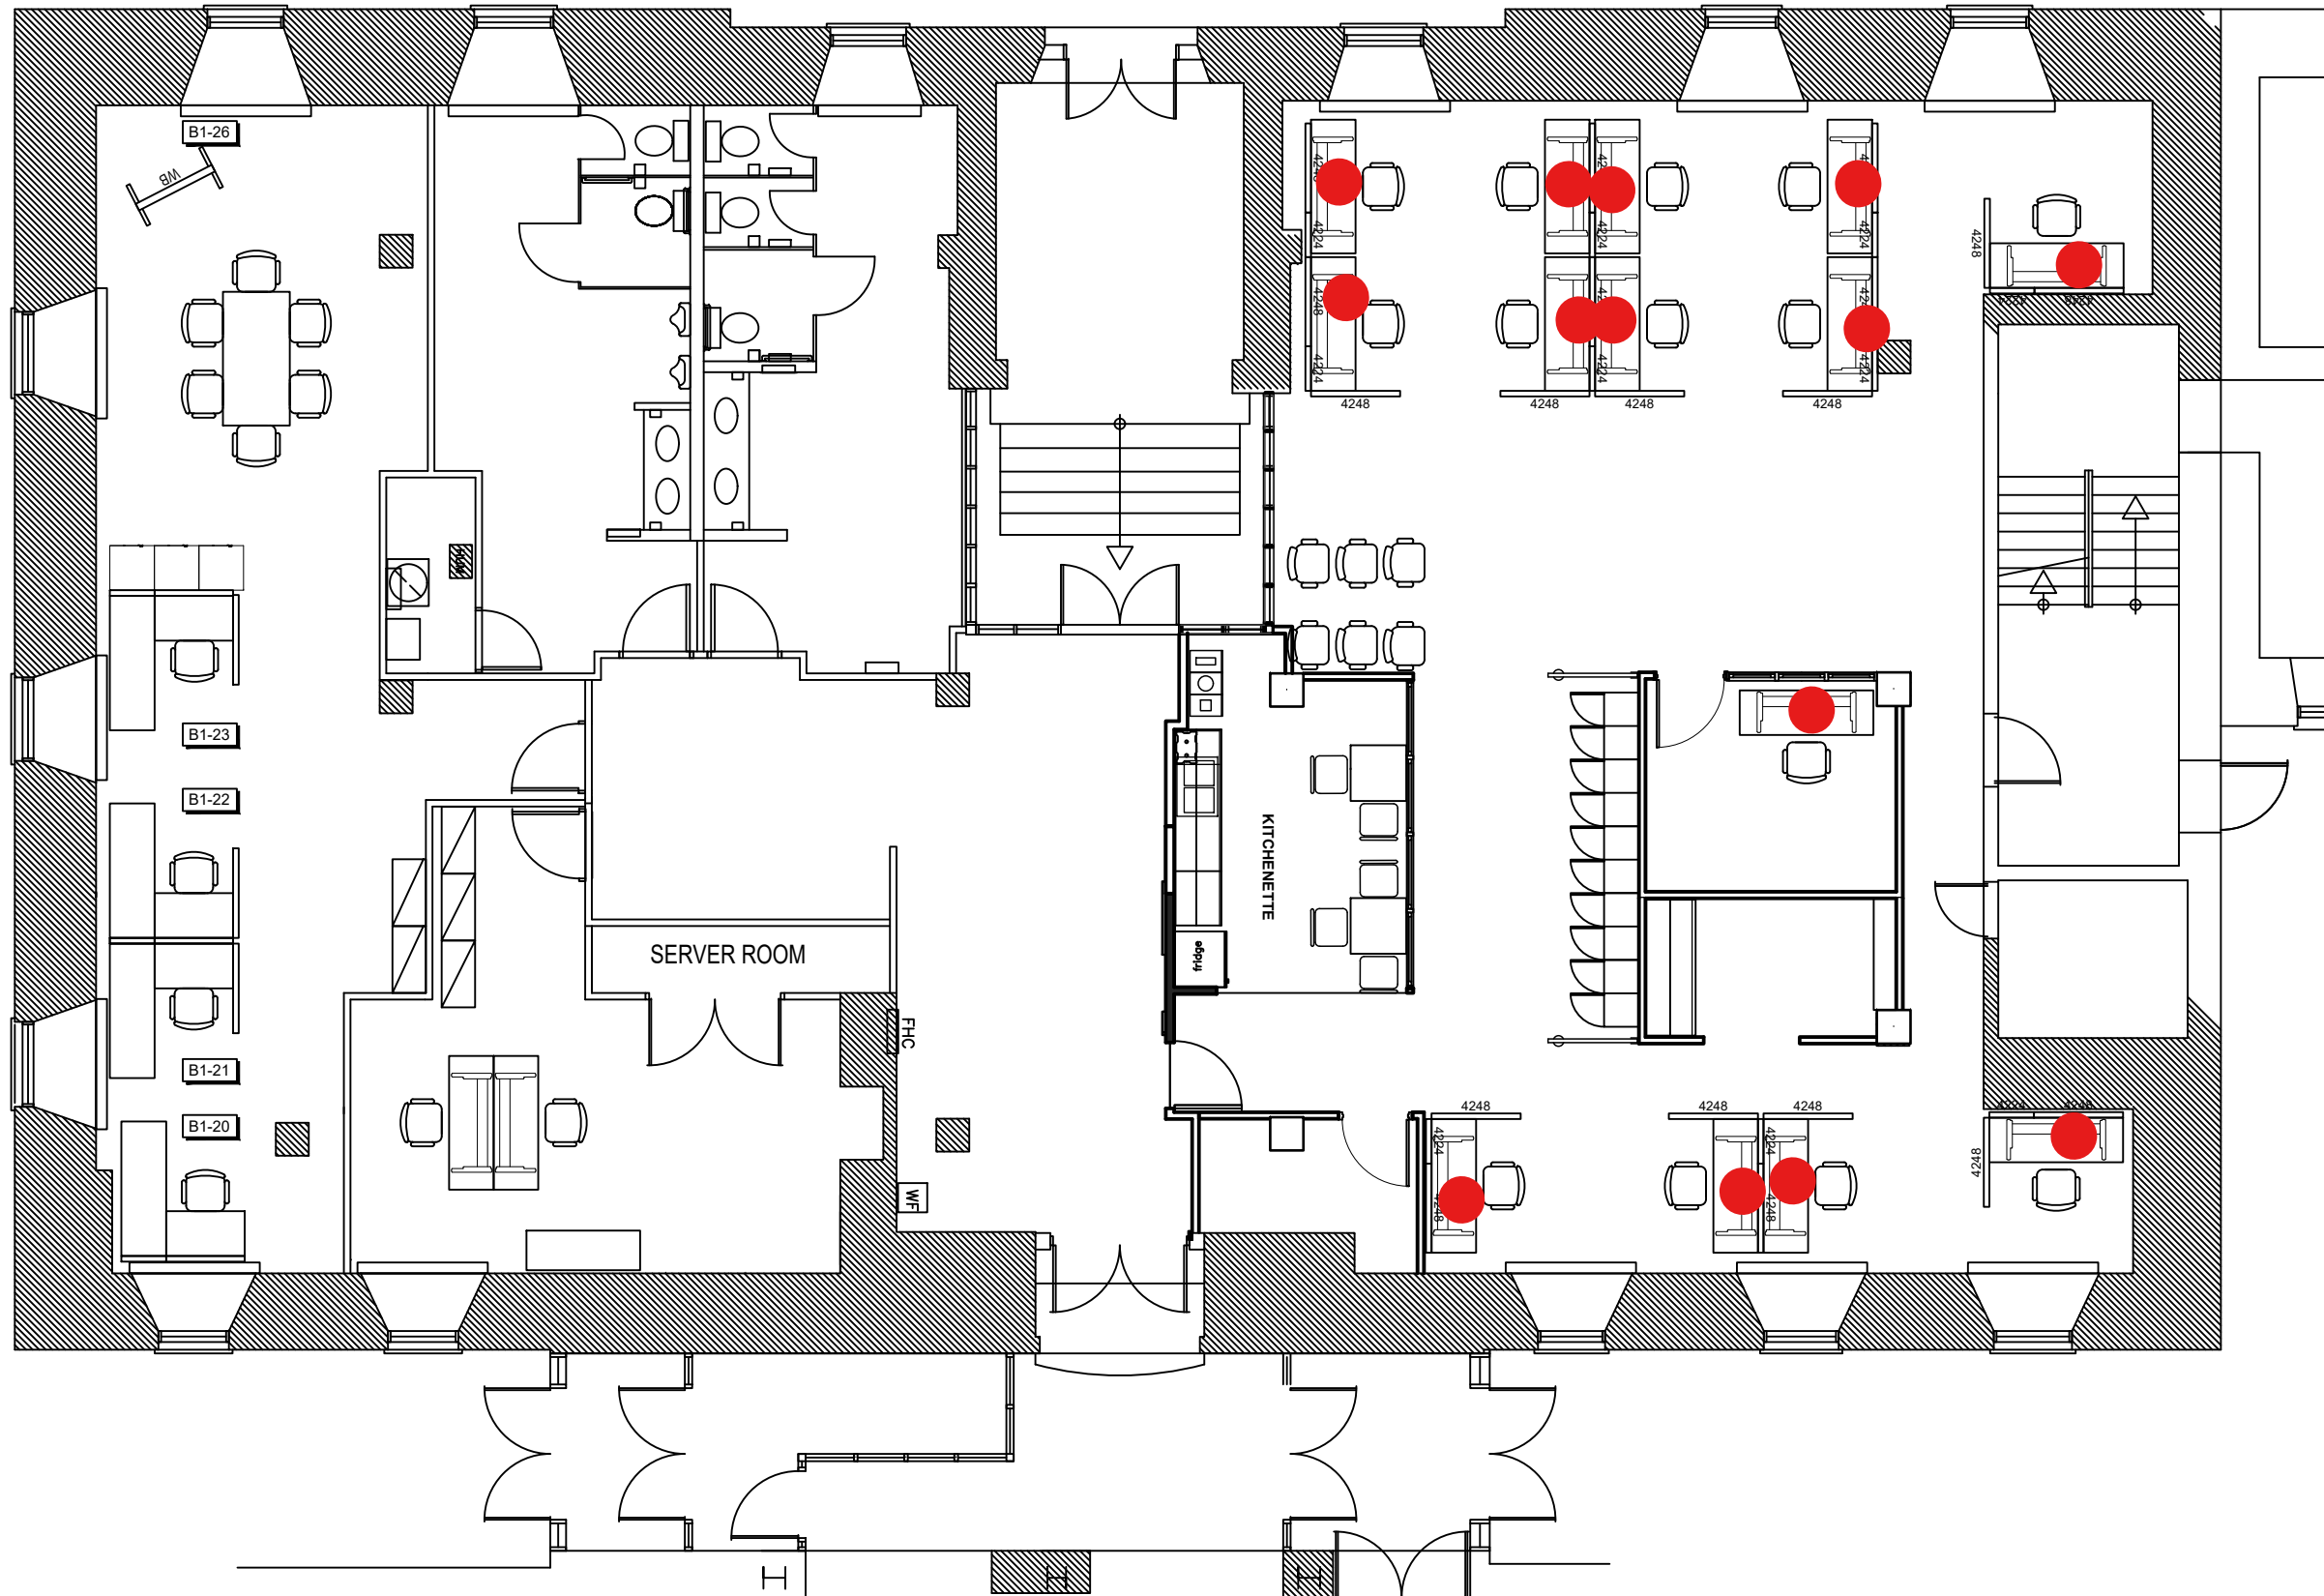

Canada



Canada School
of Public Service
Workplace Management

École de la fonction
publique du Canada
Milieu de travail

Contractor to verify all dimensions
& conditions on site and immediately
notify the engineer of all discrepancies.

revisions	description	date

A C	A detail no. no. du detail B location drawing no. sur dessin no. C drawing no. dessin no.	A B C
--------	--	-------------

project / projet

B1

373 Sussex Dr
Ottawa, ON K1N 6Z2

drawing / dessin

**COMMS
18 WORKSTATIONS**

Designed By / Conçu par
ACCOMMODATION TEAM
Date / (yyyy/mm/dd)
2023-01-30

Drawn By / Dessiné par
GUY LOCAS
Date / (yyyy/mm/dd)

Reviewed By / Examiné par
Date / (yyyy/mm/dd)


Approved By / Approuvé par
Date / (yyyy/mm/dd)

Tender / Soumission

Project Manager / Administrateur de projets
Project no. / No. du projet

Drawing no. / No. du dessin

SCALE: 1:50

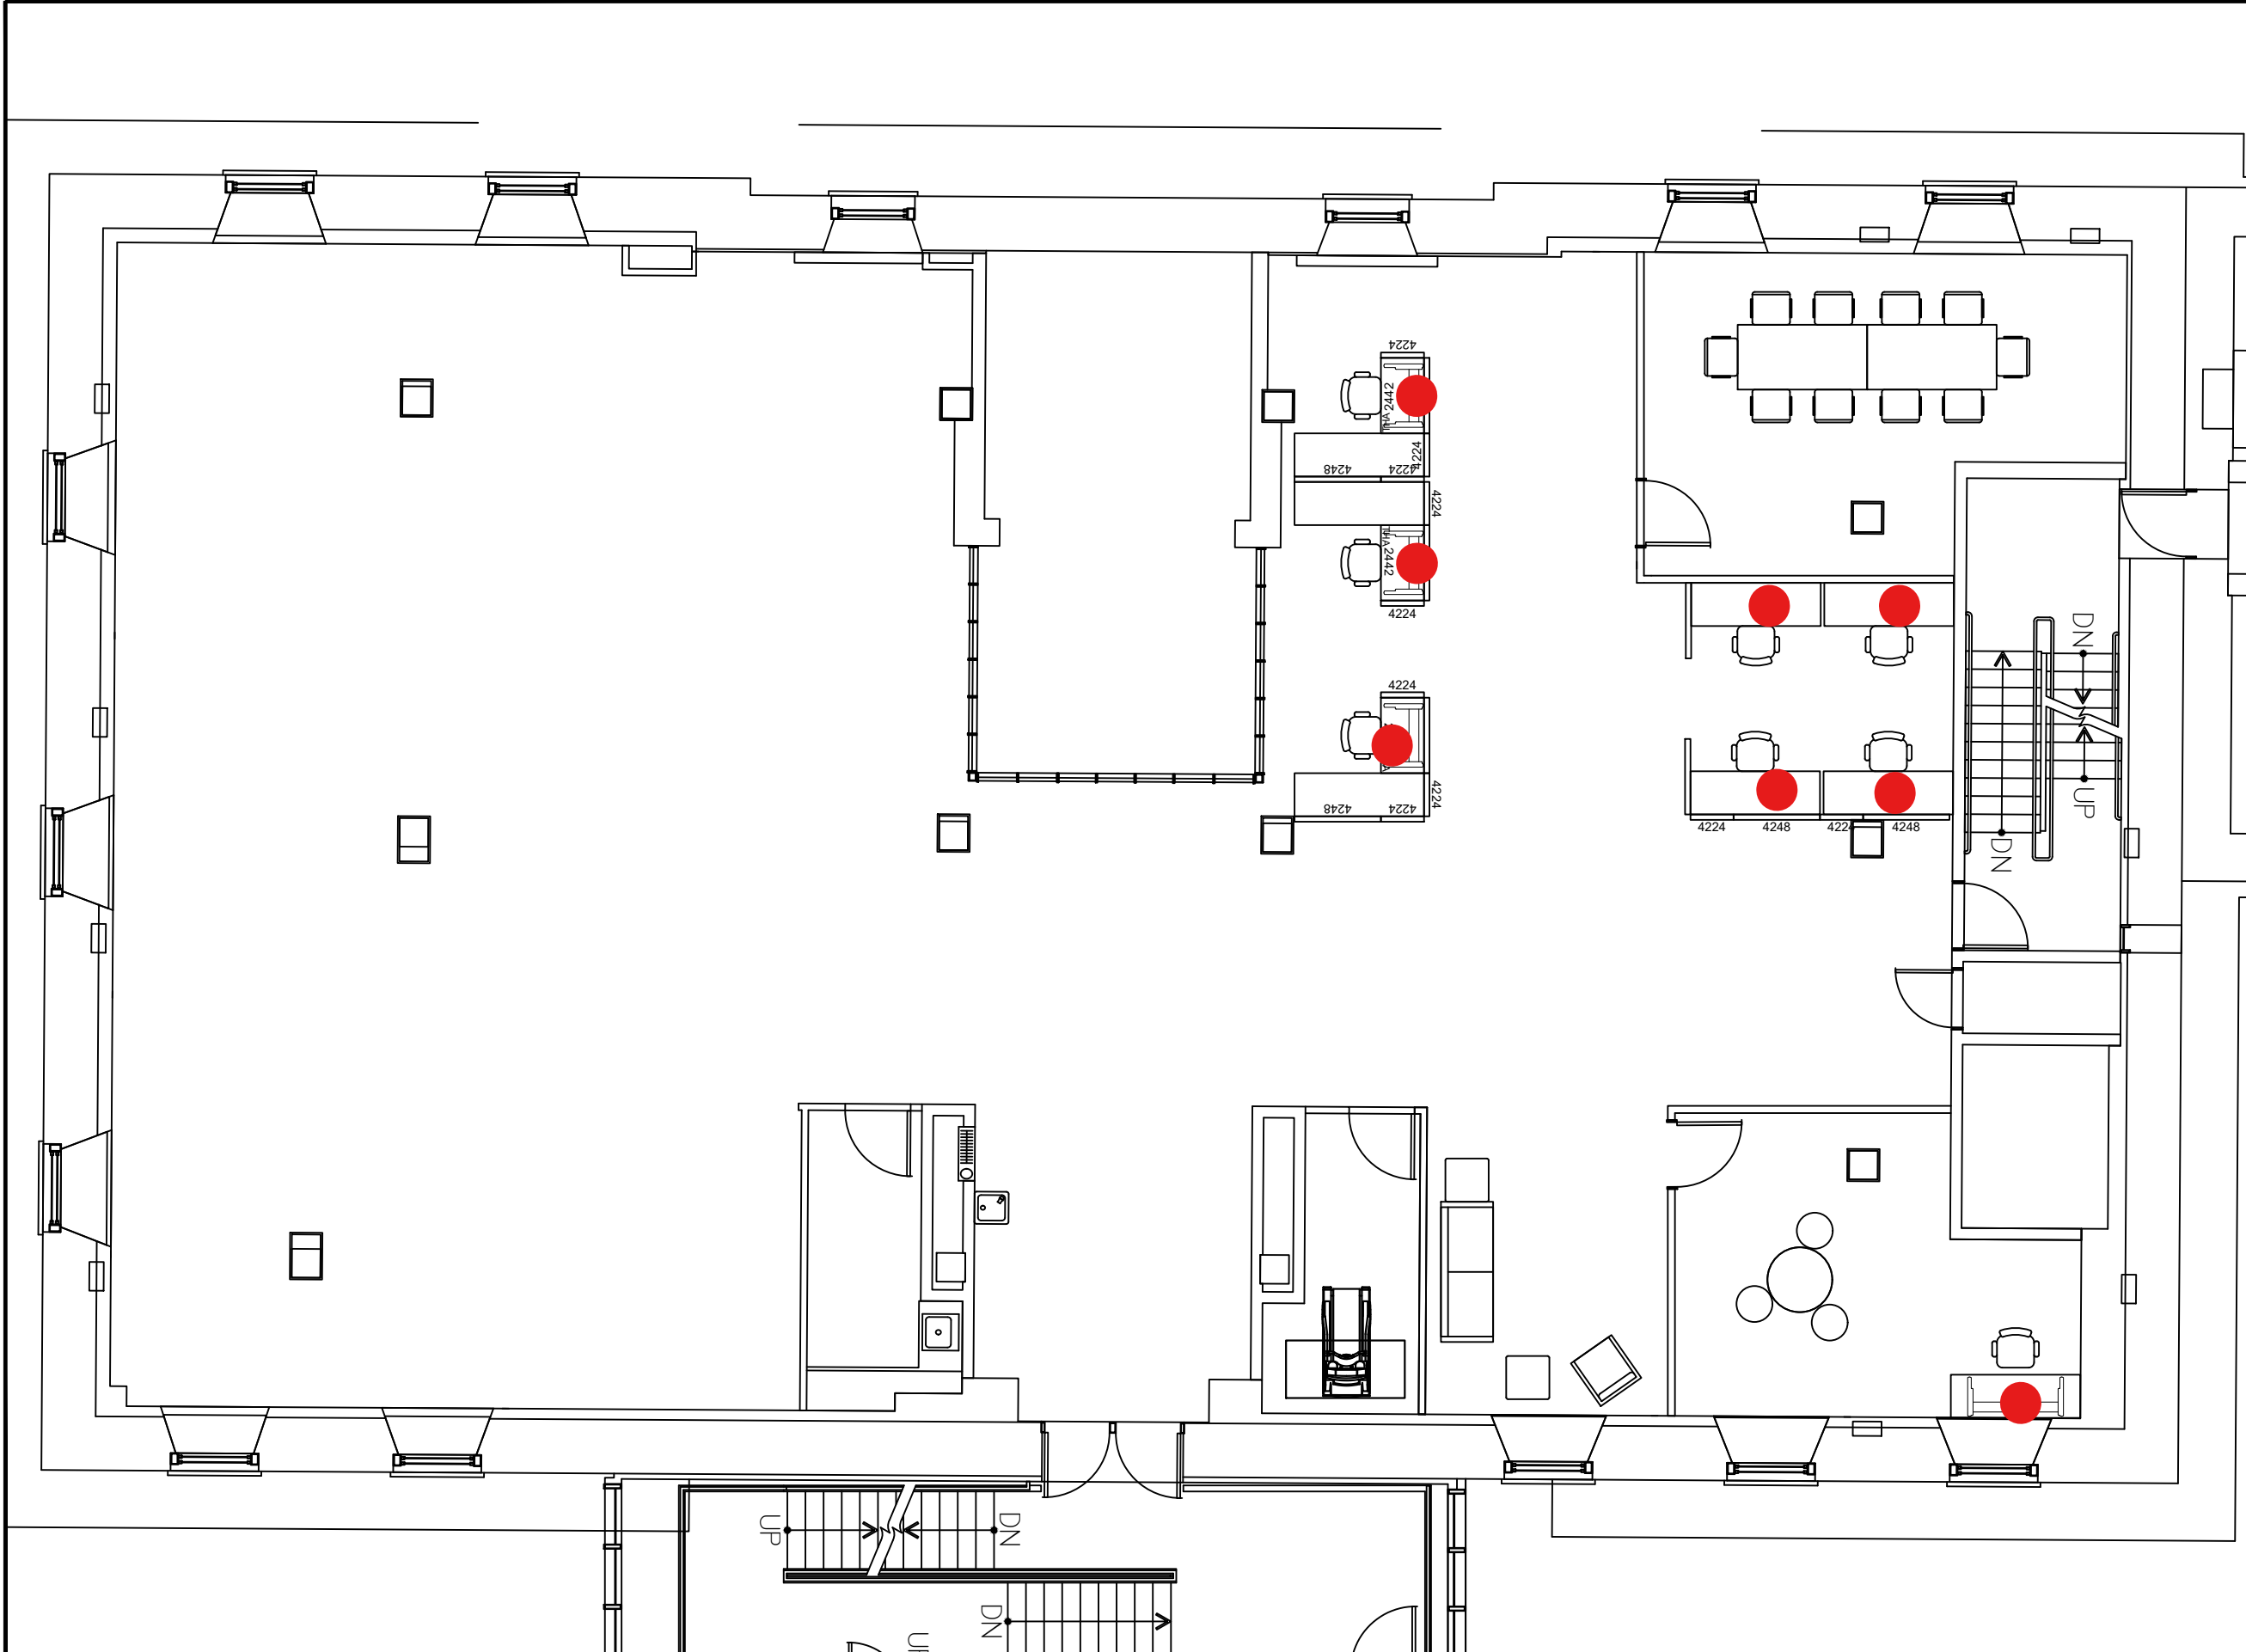

Canada



Canada School of Public Service
Workplace Management

École de la fonction publique du Canada
Milieu de travail

Contractor to verify all dimensions & conditions on site and immediately notify the engineer of all discrepancies.

revisions	description	date

A C	A detail no. du detail B location drawing no. sur dessin no. C drawing no. dessin no.	A B C
--------	---	-------------

project **B2** projet

373 Sussex Dr
Ottawa, ON K1N 6Z2

drawing **OMBUD
8 WORKSTATIONS** dessin

Designed By **ACCOMMODATION TEAM** Conçu par
Date **2023-01-27** (yyyy/mm/dd)

Drawn By **GUY LOCAS** Dessiné par
Date (yyyy/mm/dd)

Reviewed By Examiné par
Date (yyyy/mm/dd)

Approved By Approuvé par
Date (yyyy/mm/dd)


Tender Soumission

Project Manager **Administrateur de projets**

Project no. No. du projet

Drawing no. No. du dessin

SCALE: 1:50

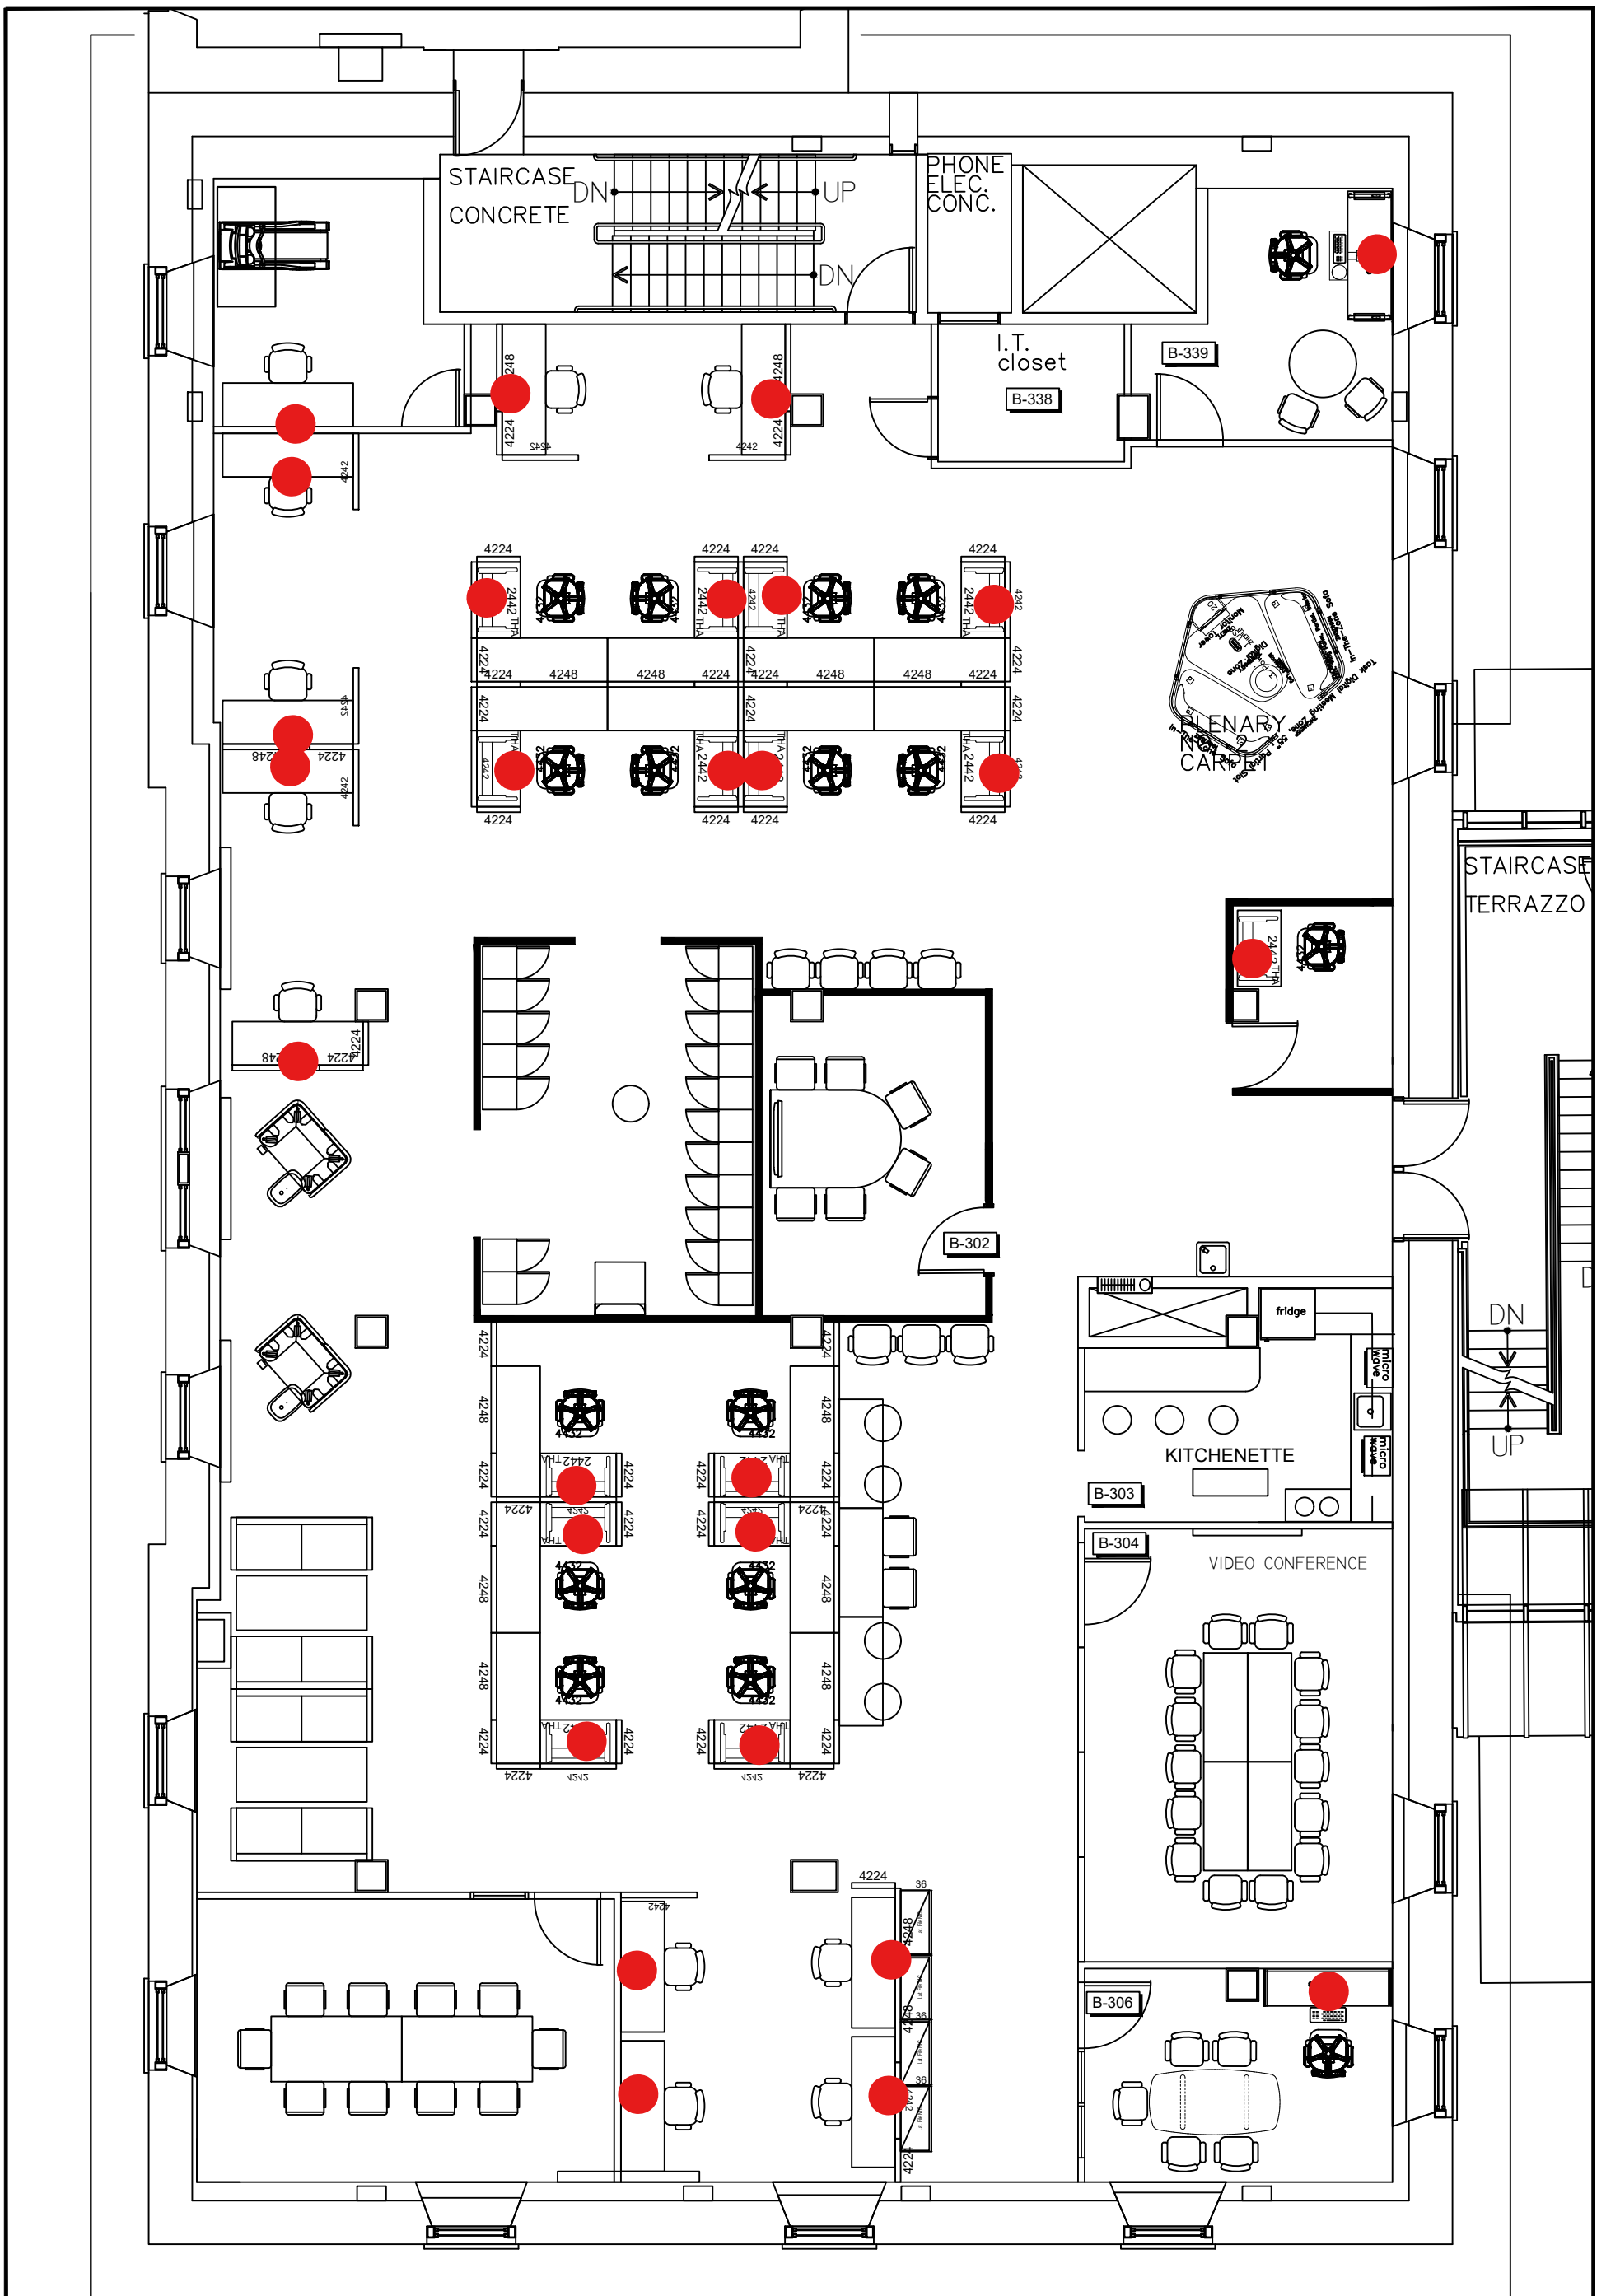

Canada



Canada School of Public Service
Workplace Management

École de la fonction publique du Canada
Milieu de travail

Designed By	ACCOMMODATION TEAM	Conçu par	Tender
Date	2023-01-26	(yyyy/mm/dd)	
Drawn By	GUY LOCAS	Dessiné par	Project Manager
Date	2023-01-26	(yyyy/mm/dd)	Administrateur de projets
Reviewed By		Examiné par	Project no.
Date		(yyyy/mm/dd)	No. du projet
Approved By		Approuvé par	Drawing no.
Date		(yyyy/mm/dd)	No. du dessin

Soumission

Administrateur de projets

No. du projet

No. du dessin

project **B3** projet

373 Sussex Dr
Ottawa, ON K1N 6Z2

drawing **BEASB
FIN, APIS
26 WORKSTATIONS** dessin

SCALE:

Contractor to verify all dimensions & conditions on site and immediately notify the engineer of all discrepancies.

revisions	description	date
A	A detail no. no. du detail	A
B	B location drawing no. sur dessin no.	B
C	C drawing no. dessin no.	C

project B4
373 Sussex Dr
Ottawa, ON K1N 6Z2

drawing HRB
26 WORKSTATIONS

Designed By ACCOMMODATION TEAM Conçu par
Date 2023-01-30 (yyyy/mm/dd)

Drawn By GUY LOCAS Dessiné par
Date (yyyy/mm/dd)

Reviewed By Examiné par
Date (yyyy/mm/dd)


Approved By Approuvé par
Date (yyyy/mm/dd)

Tender Soumission


Project Manager Administrateur de projets

Project no. No. du projet

Drawing no. No. du dessin

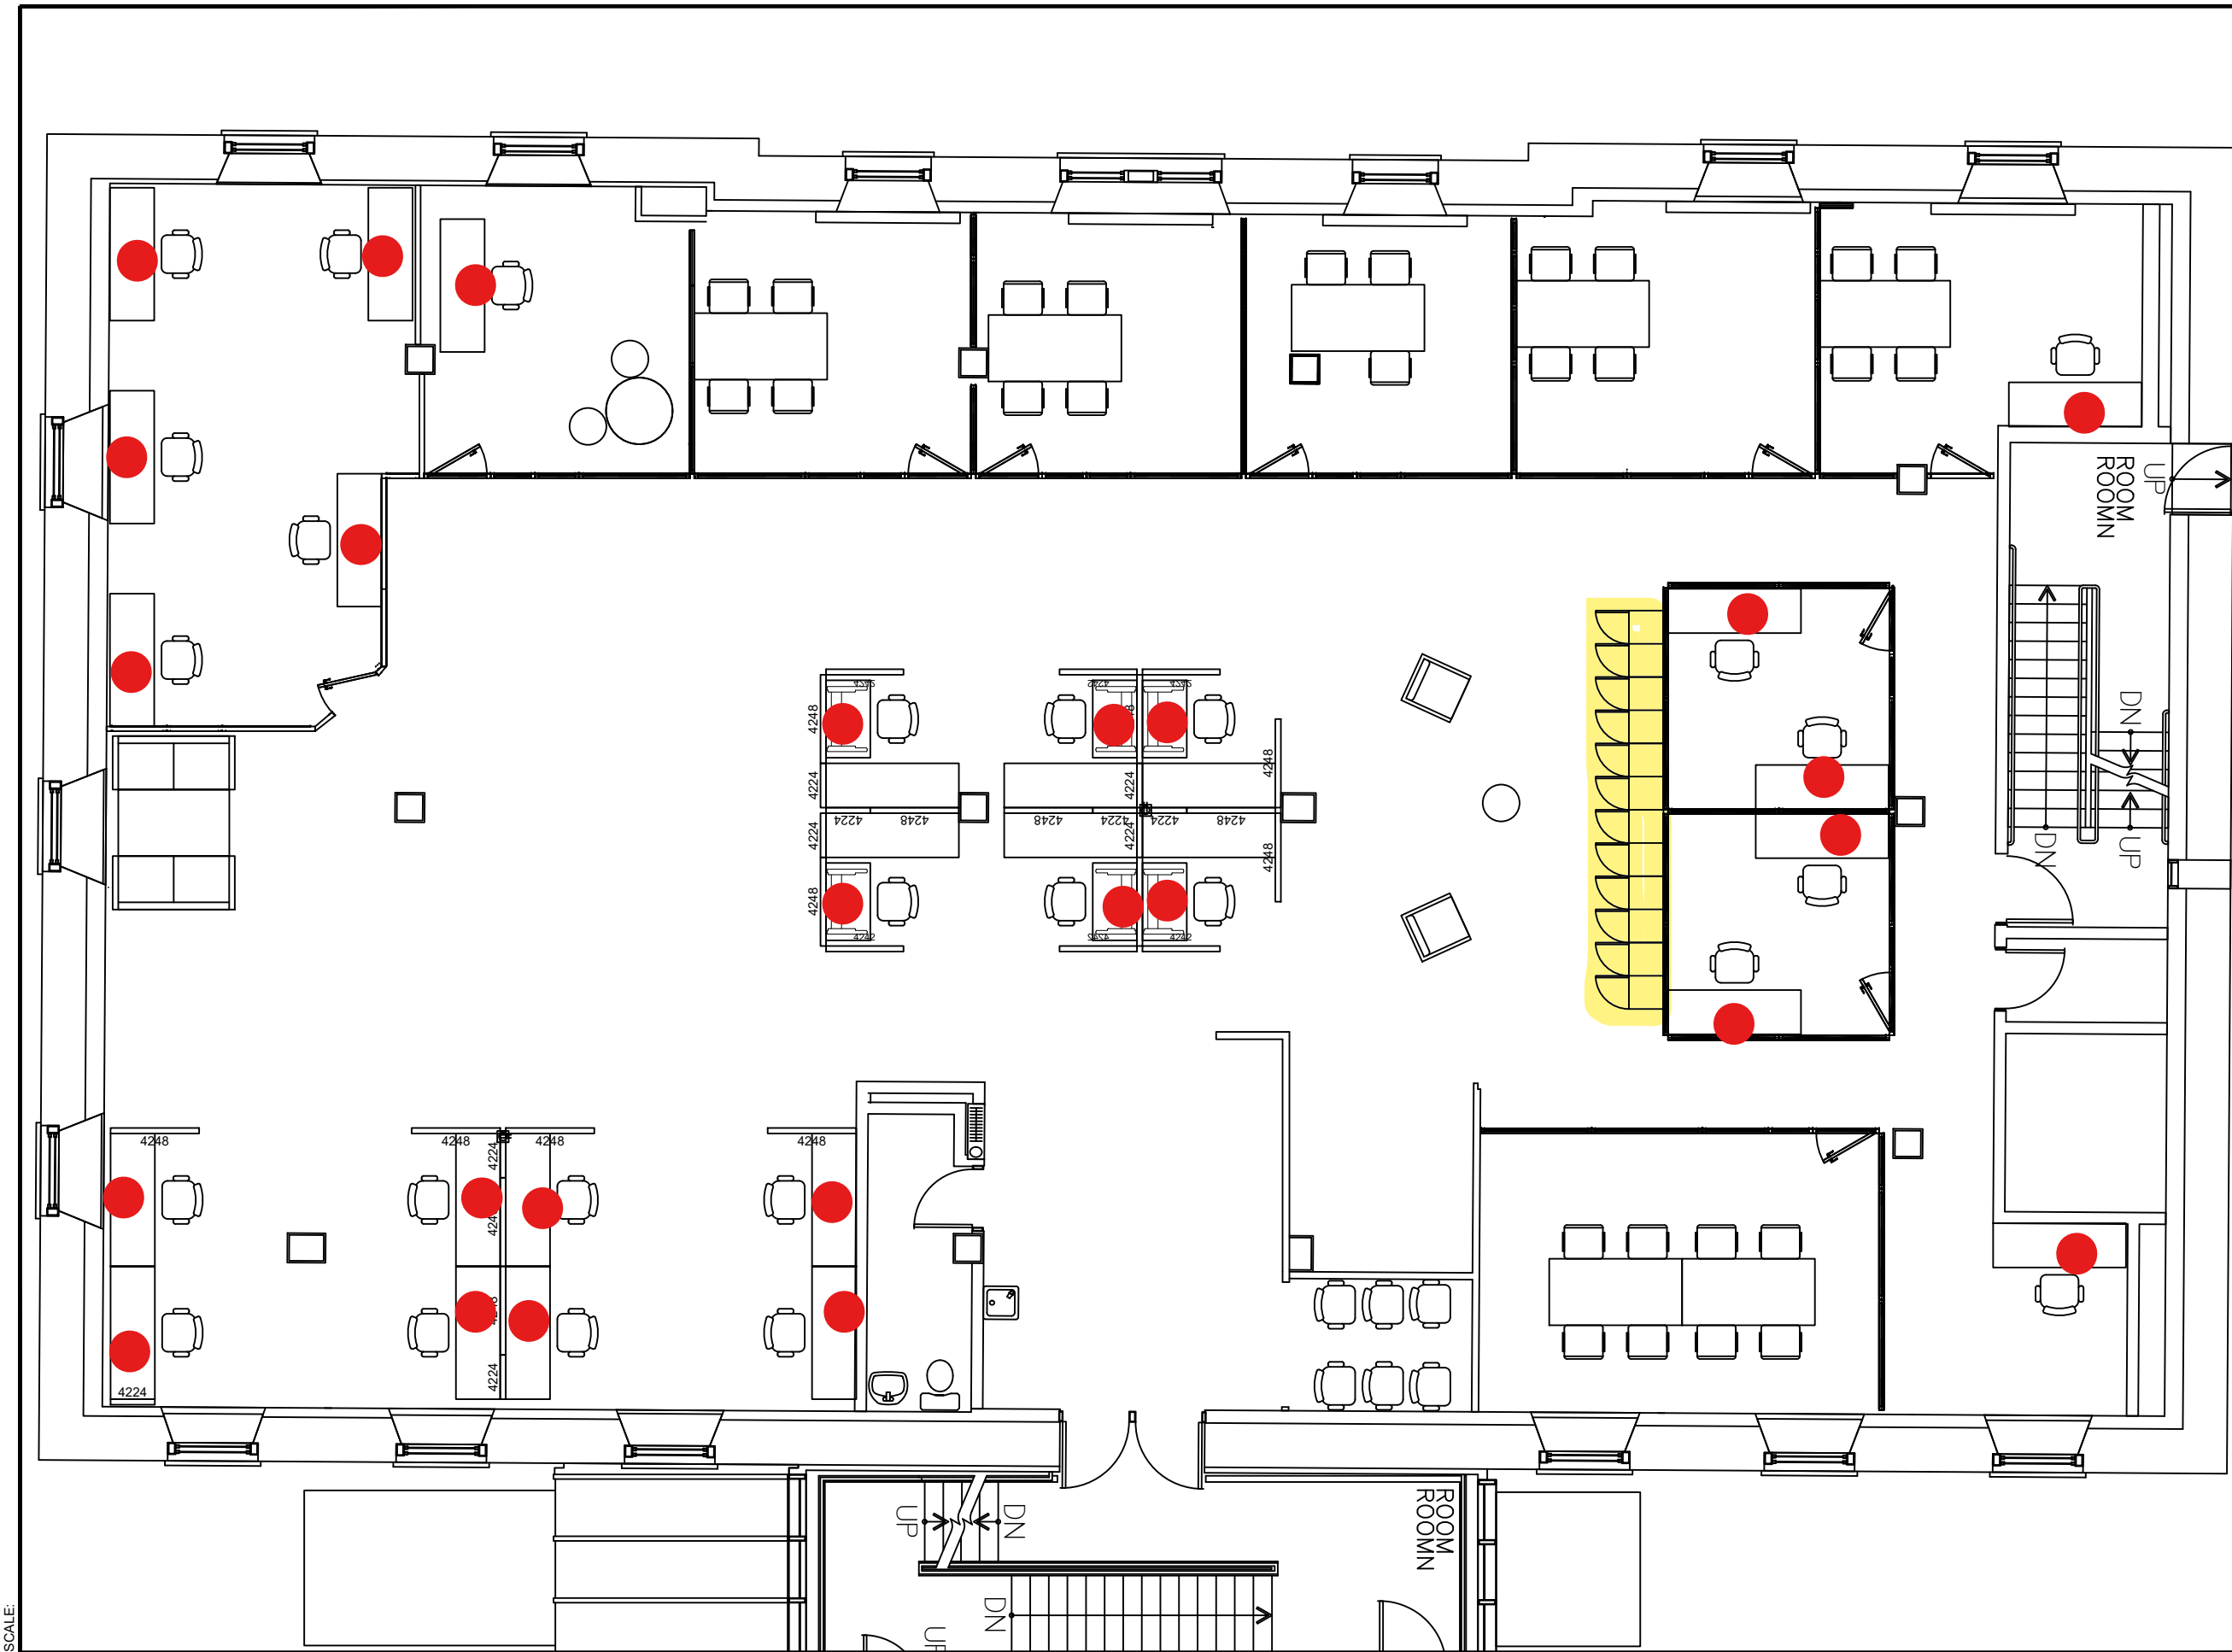

SCALE:

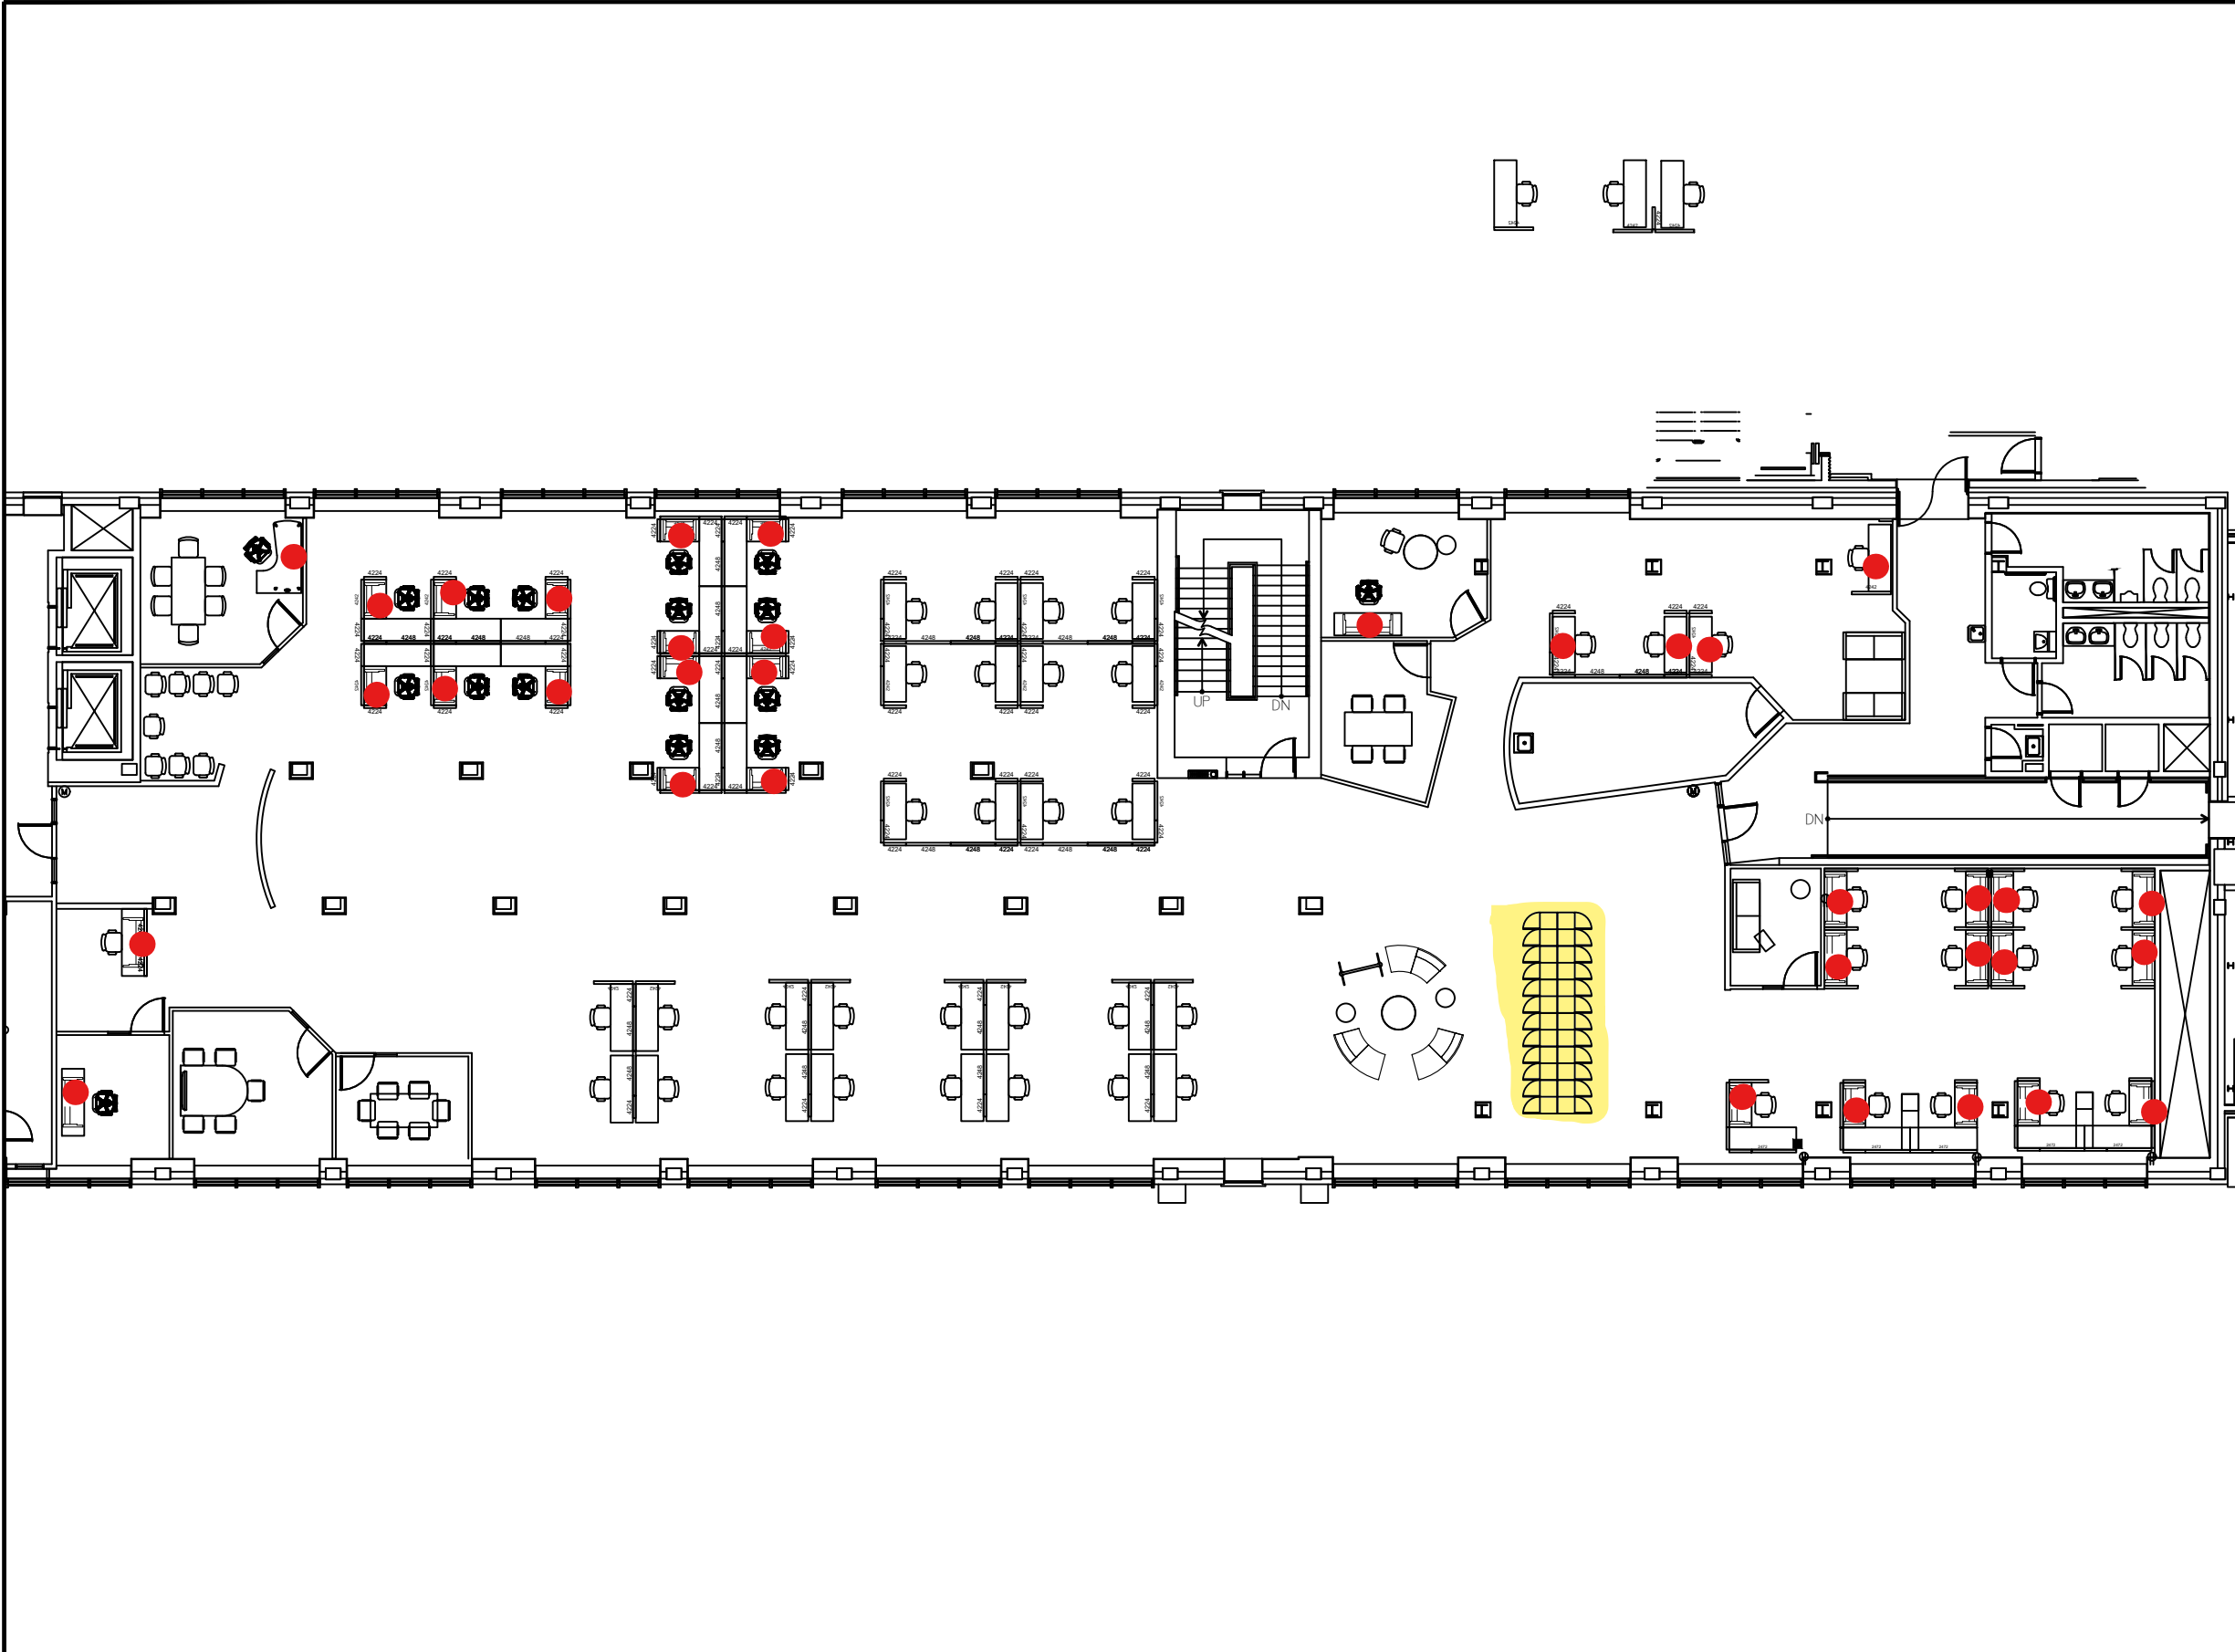

Canada


 Canada School of Public Service
 Workplace Management

 École de la fonction publique du Canada
 Milieu de travail

Contractor to verify all dimensions & conditions on site and immediately notify the engineer of all discrepancies.

revisions	description	date
A C	A detail no. no. du detail B location drawing no. sur dessin no. C drawing no. dessin no.	A B C

project projet
C2
 373 Sussex Dr
 Ottawa

drawing dessin
**BEASB
 CDO, RO
 62 WORKSTATIONS**

Designed By	ACCOMMODATION TEAM	Conçu par
Date	2023-01-17	(yyyy/mm/dd)
Drawn By	GUY LOCAS	Dessiné par
Date	2023-01-23	(yyyy/mm/dd)
Reviewed By		Examiné par
Date		(yyyy/mm/dd)
Approved By		Approuvé par
Date		(yyyy/mm/dd)
Tender		Soumission
Project Manager		Administrateur de projets
Project no.		No. du projet
Drawing no.		No. du dessin

SCALE:


Contractor to verify all dimensions & conditions on site and immediately notify the engineer of all discrepancies.

revisions	description	date
A C	A detail no. no. du detail B location drawing no. sur dessin no. C drawing no. dessin no.	A B C

project C4
373 SUSSEX DR OTTAWA

drawing COMMS
18 WORKSTATIONS

Designed By	Conçu par
Date	(yyyy/mm/dd)
Drawn By GUY LOCAS	Dessiné par
Date 2023-01-17	(yyyy/mm/dd)
Reviewed By	Examiné par
Date 2023-01-24	(yyyy/mm/dd)
Approved By	Approuvé par
Date	(yyyy/mm/dd)
Tender	Soumission
Project Manager	Administrateur de projets
Project no.	No. du projet
Drawing no.	No. du dessin

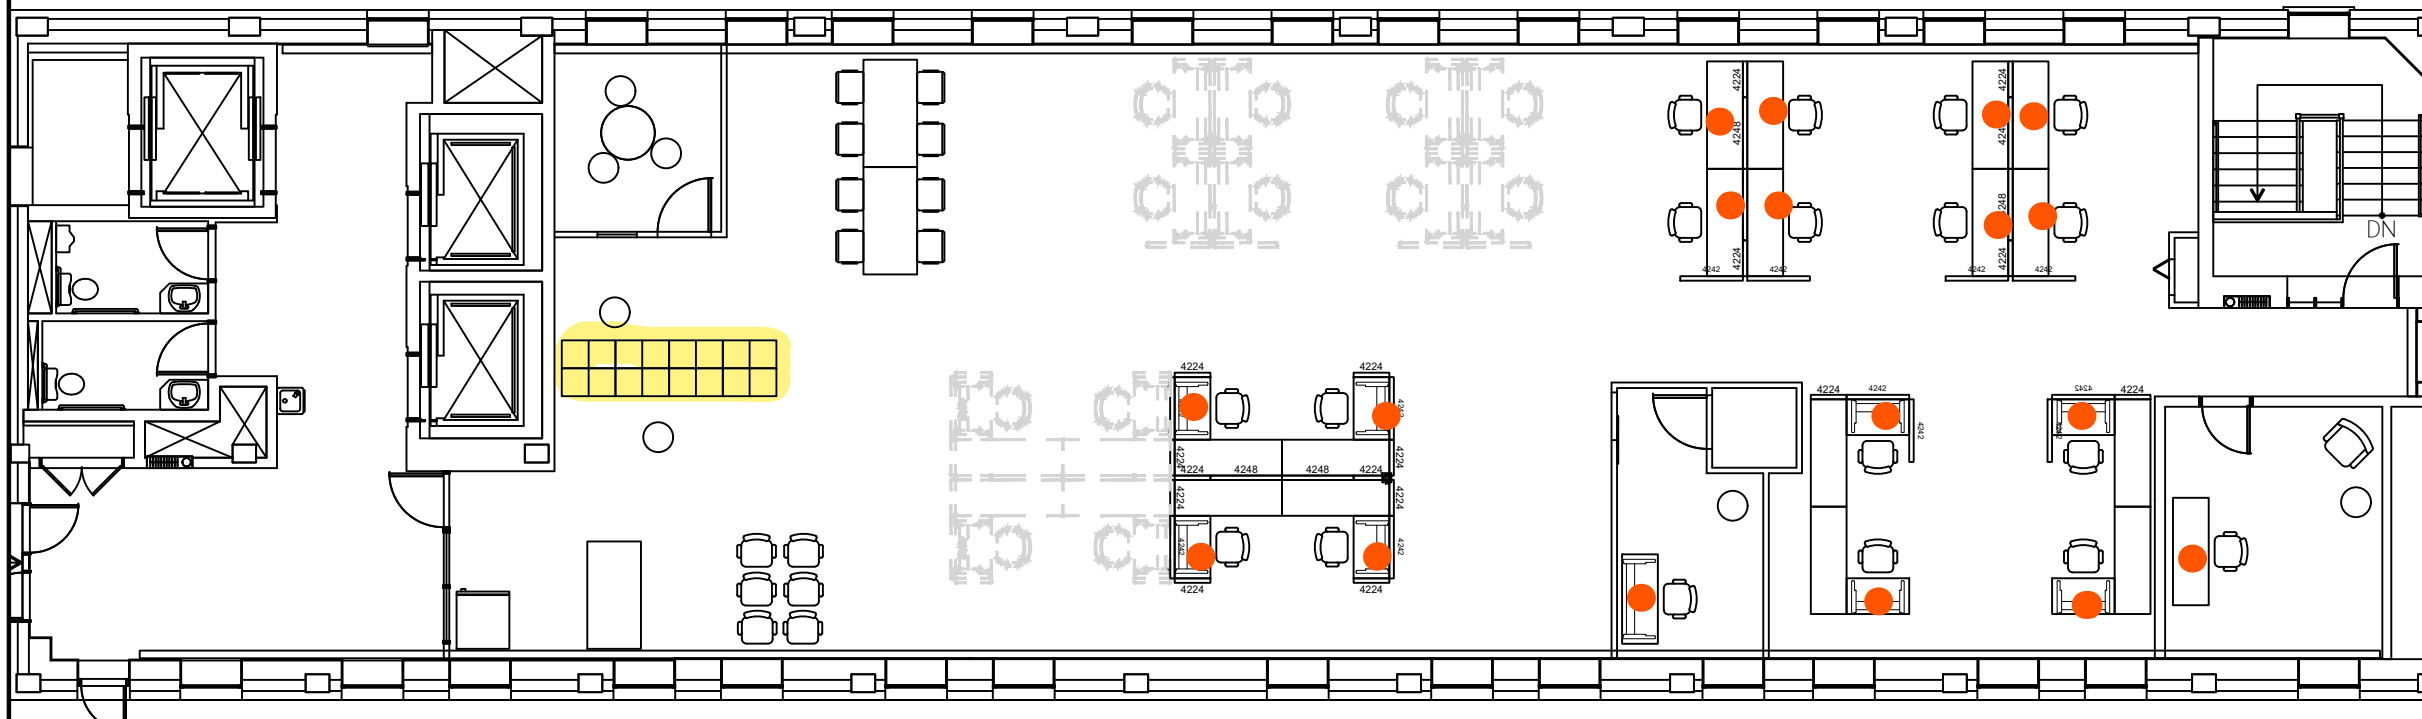

SCALE: