






APPENDIX A - ANNEXE A

LEGEND:


-  HOT WATER SUPPLY (HWS)
-  TUYAUX D'ALIMENTATION EAU CHAUDE (HWS)
-  HOT WATER RETURN (HWR)

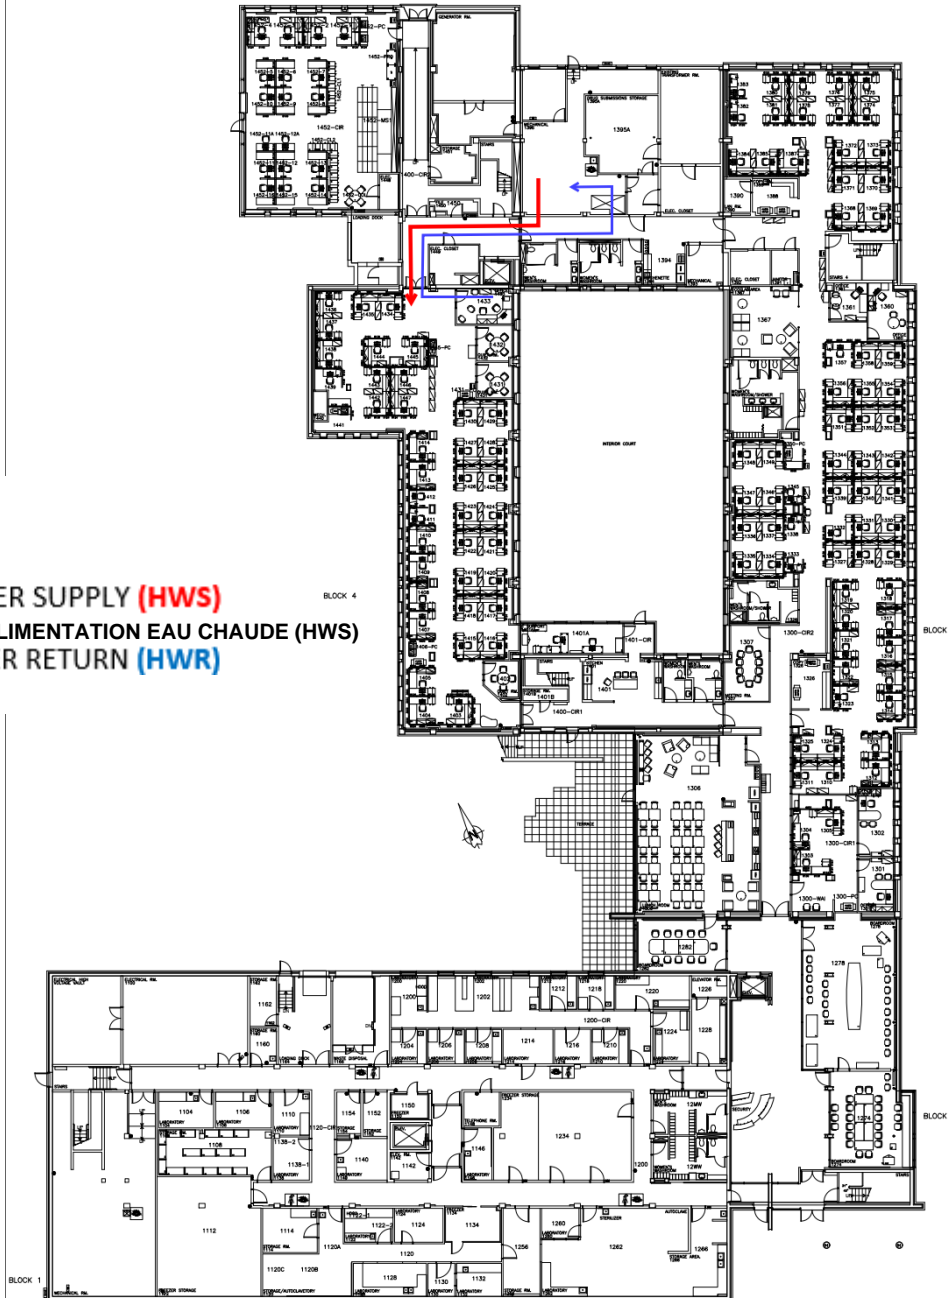




VANNES D'ISOLEMENT pour la
BOUCLE DE CHAUFFAGE DU BLOC 4


ISOLATION VALVES for
BLOCK 4 HEATING LOOP

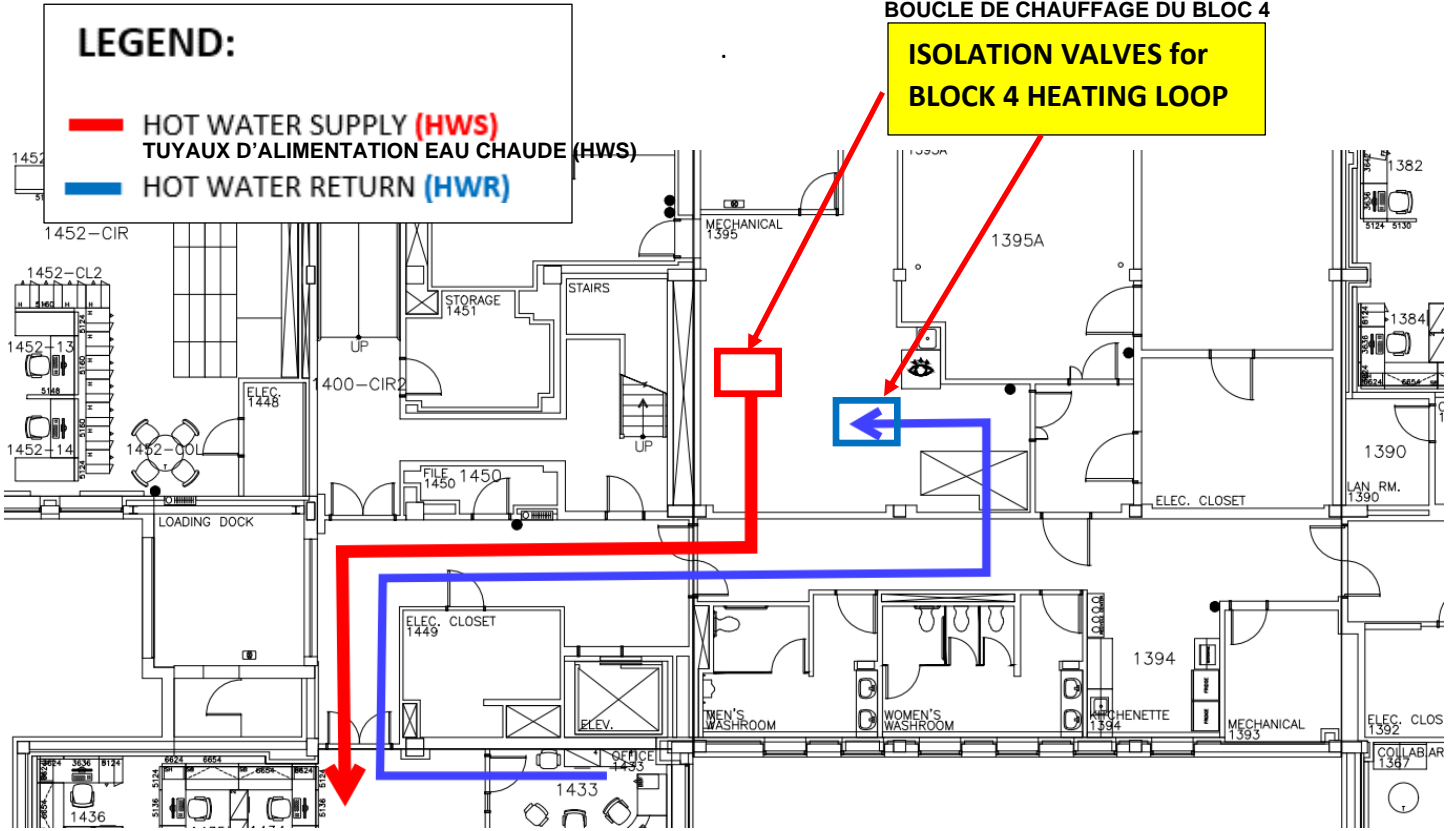


ESAP/UBCP REFERENCE DRAWING No.01

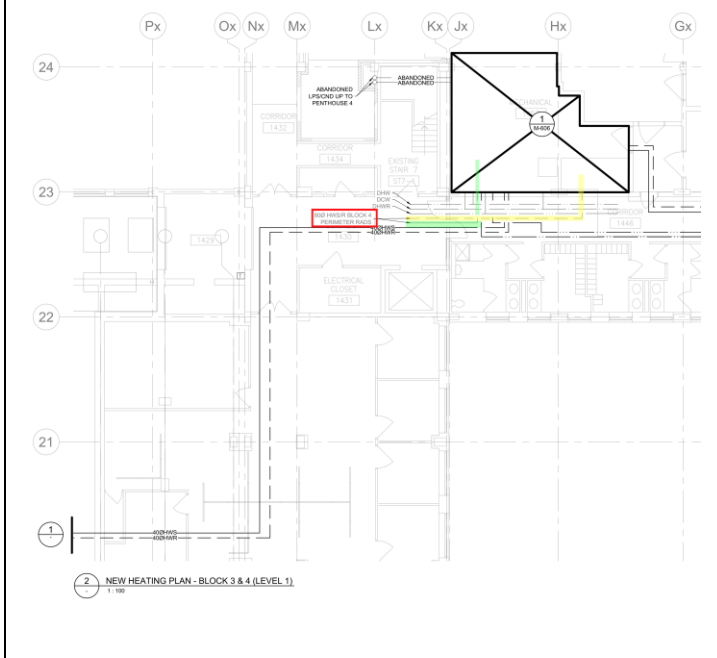

ESAP/UBCP REFERENCE DRAWING No.02

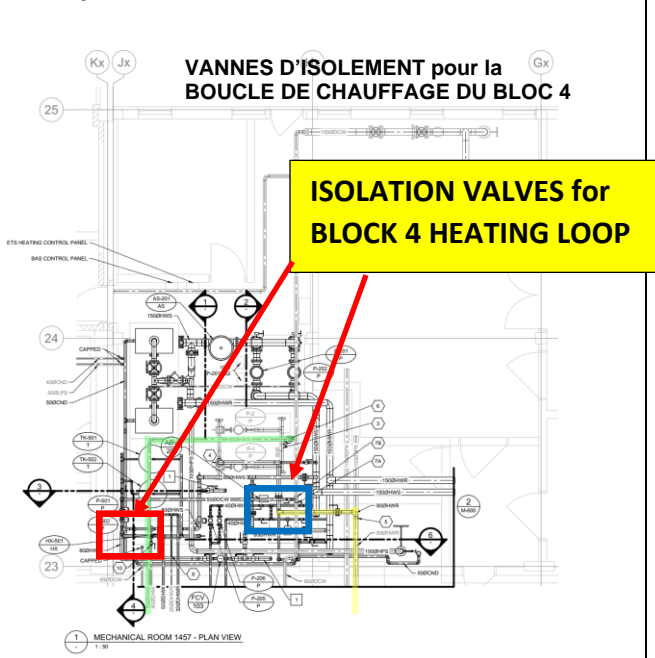

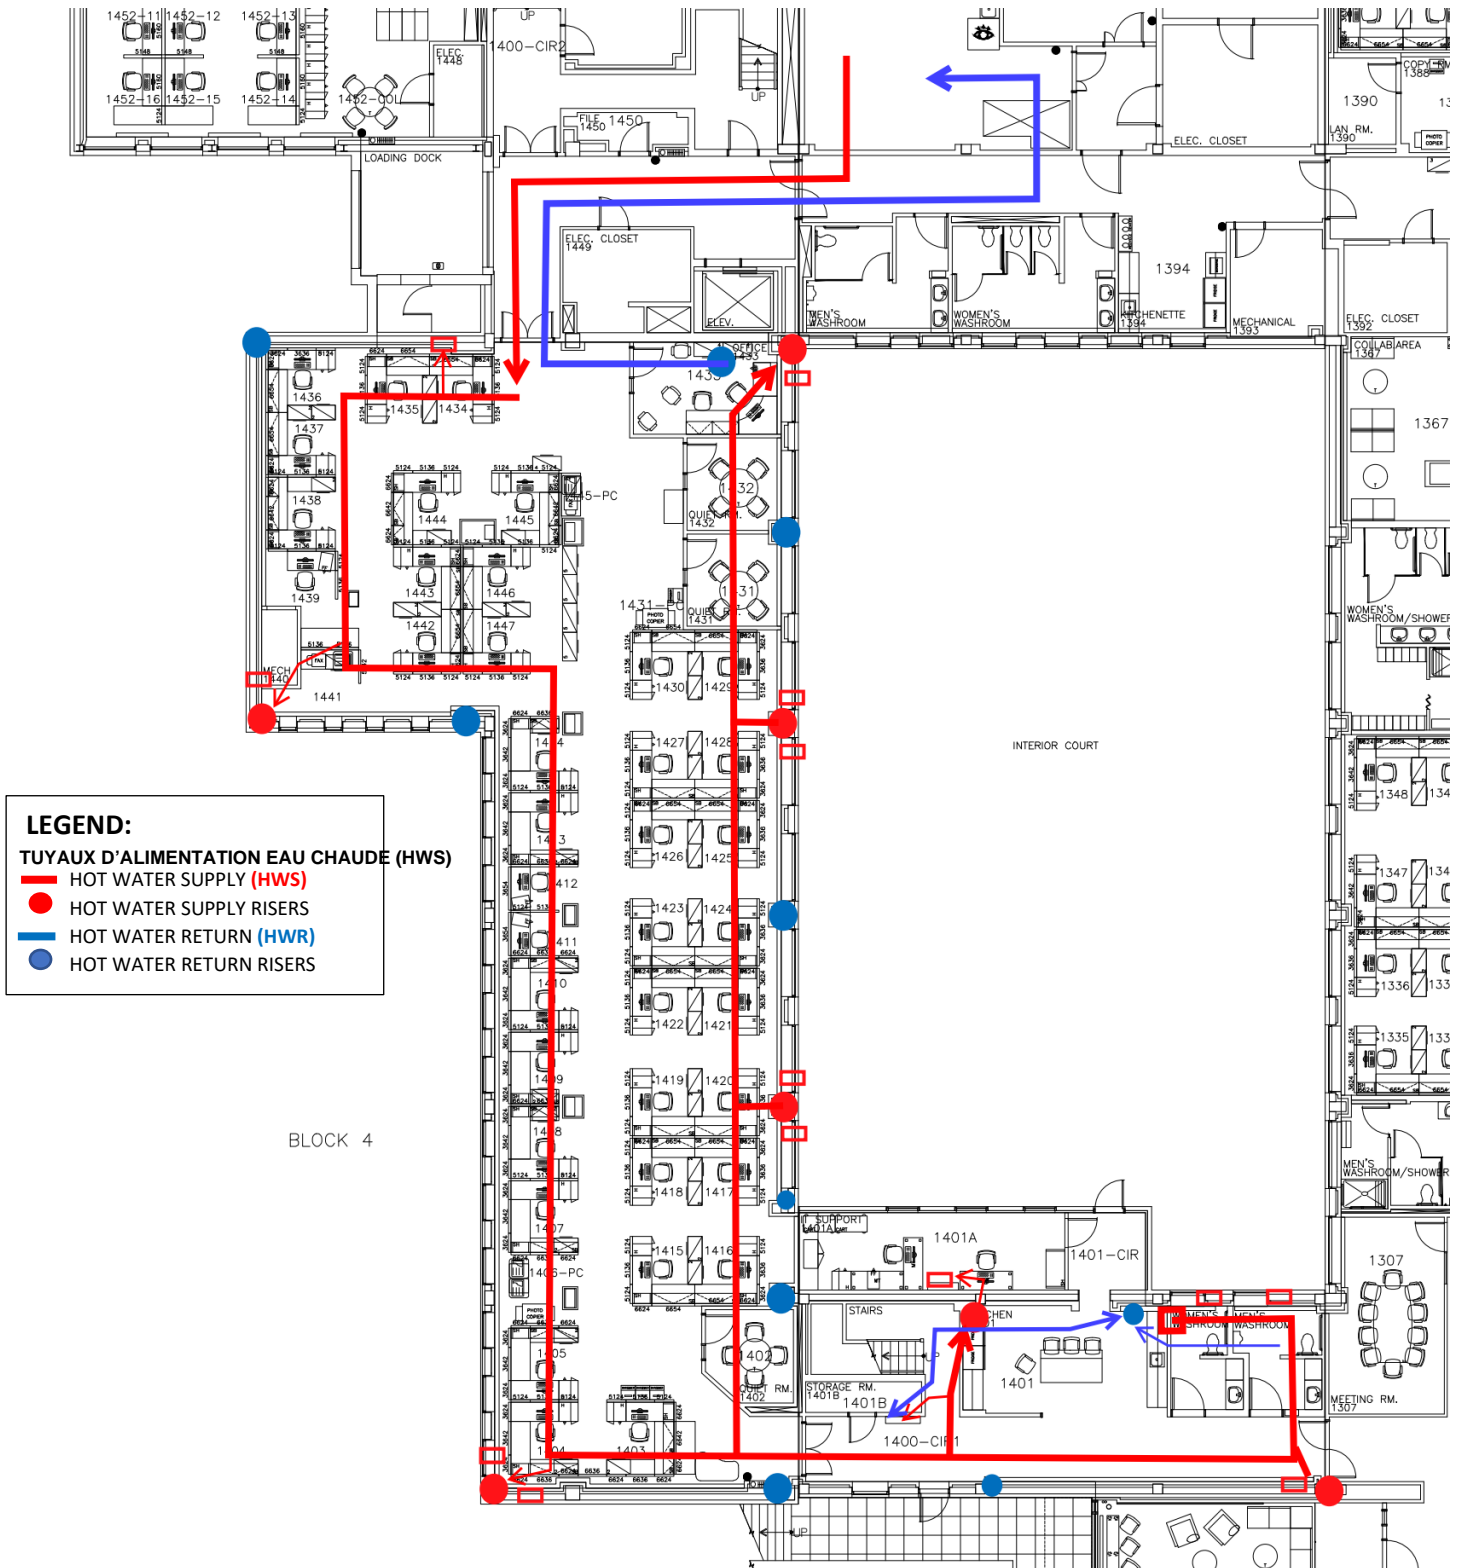

LEGEND:
TUYAUX D'ALIMENTATION EAU CHAUDE (HWS)
— HOT WATER SUPPLY (HWS)
● HOT WATER SUPPLY RISERS
— HOT WATER RETURN (HWR)
● HOT WATER RETURN RISERS

BLOCK 4




BLOCK 4

LEGEND:

TUYAUX D'ALIMENTATION EAU CHAUDE (HWS)

- HOT WATER SUPPLY (HWS)
- HOT WATER SUPPLY RISERS
- HOT WATER RETURN (HWR)
- HOT WATER RETURN RISERS

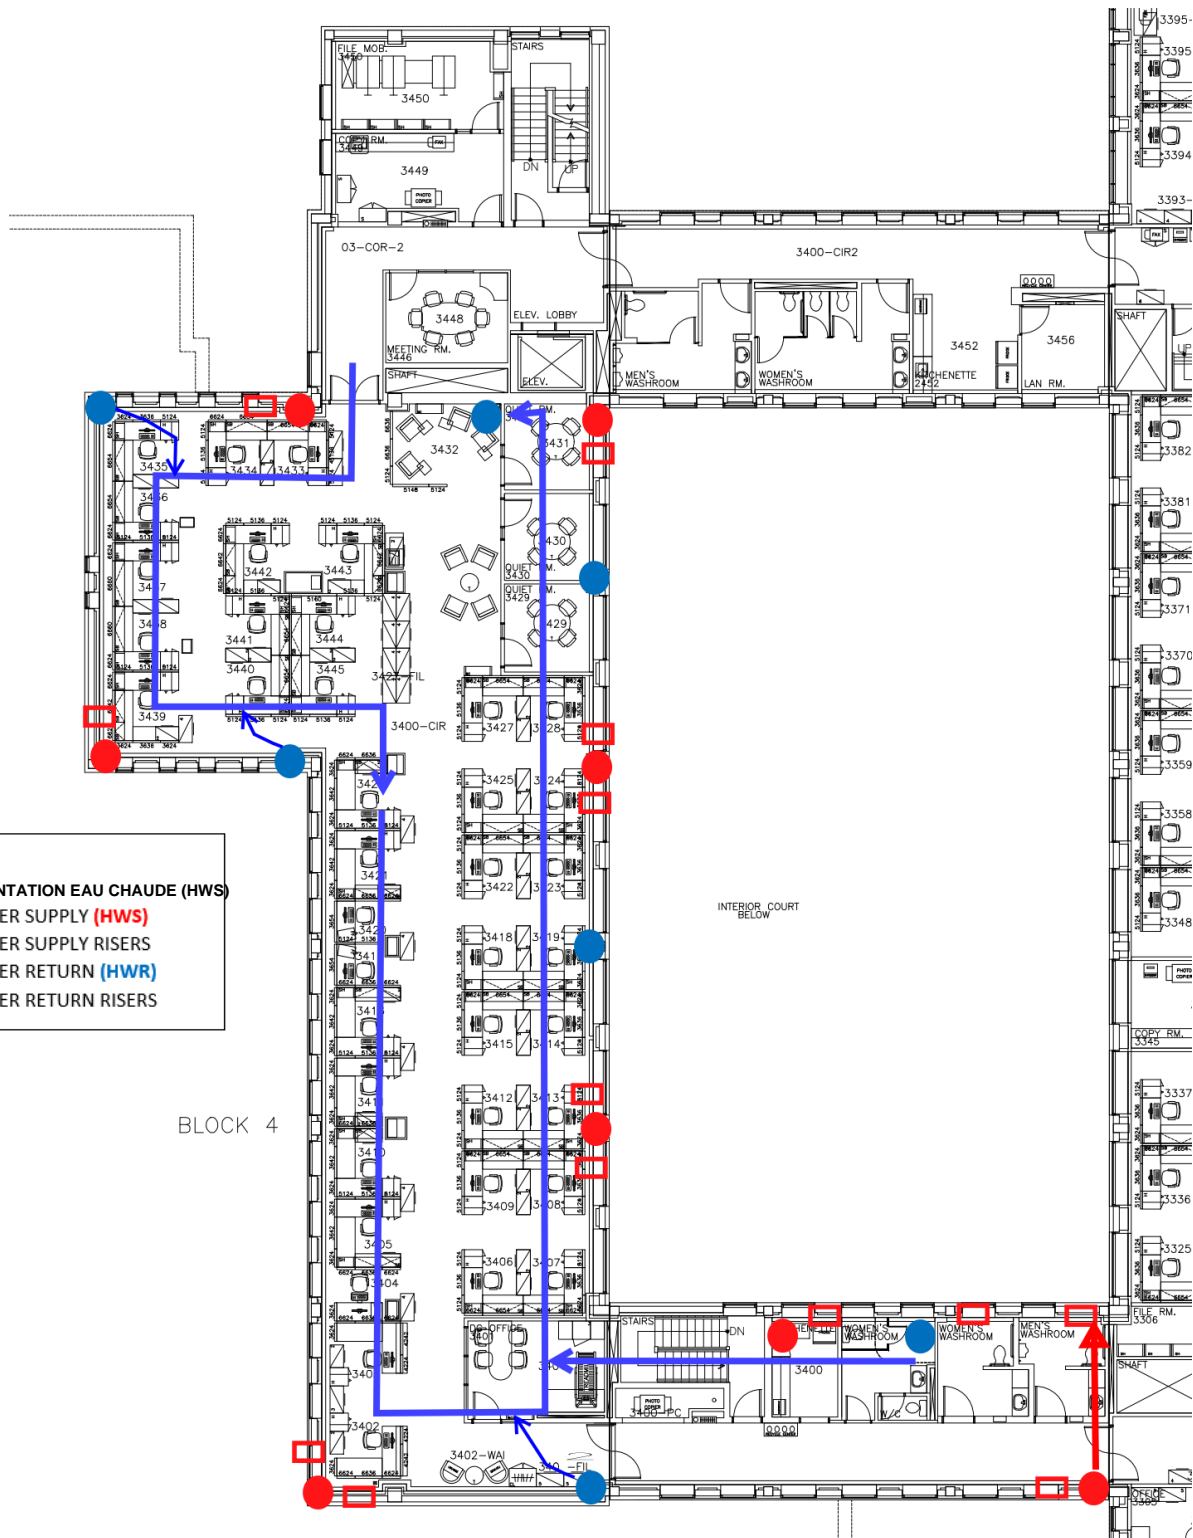

LEGEND:
TUYAUX D'ALIMENTATION EAU CHAUDE (HWS)
— HOT WATER SUPPLY (HWS)
● HOT WATER SUPPLY RISERS
— HOT WATER RETURN (HWR)
● HOT WATER RETURN RISERS

BLOCK 4