



SCHEDULE 1 - CHAMBLY CANAL WORKSHOPS

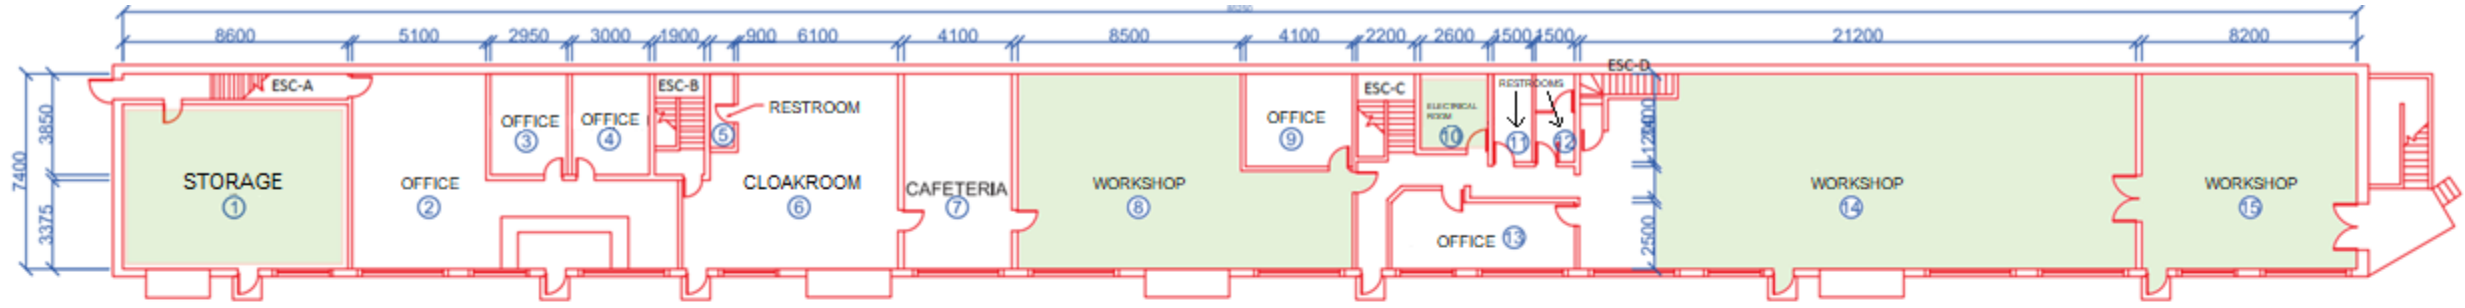

GROUND FLOOR

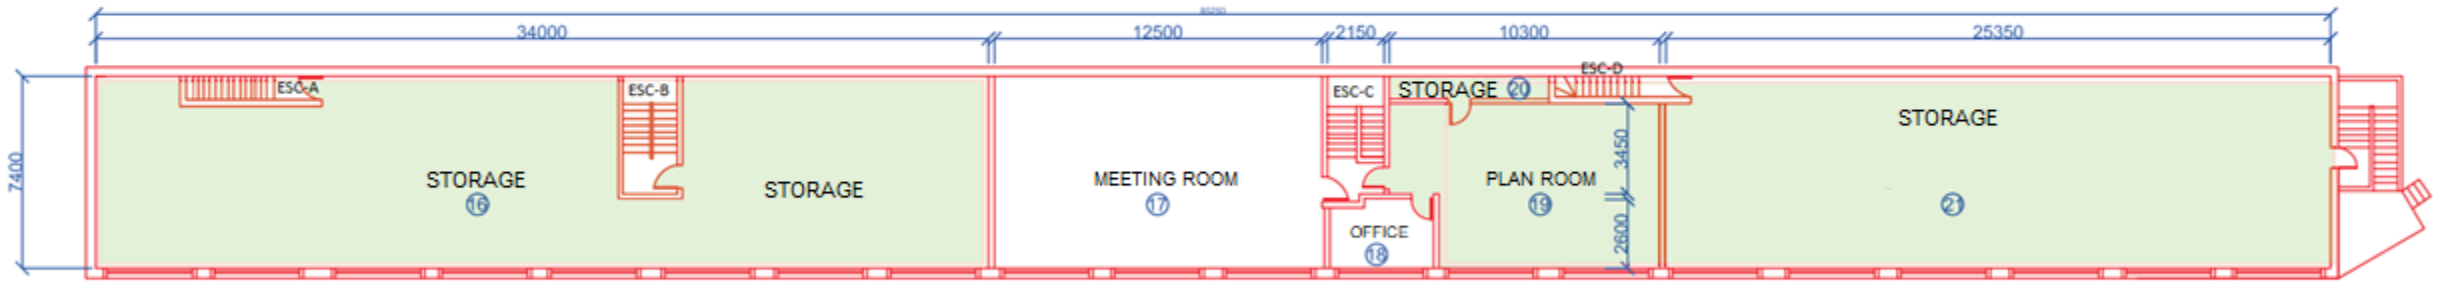


SECOND FLOOR

NO-MAINTENANCE AREAS


NOTE: DIMENSIONS ARE IN MM.
DIMENSIONS ARE APPROXIMATE.

NOTE: DIMENSIONS ARE IN MM.
DIMENSIONS ARE APPROXIMATE.

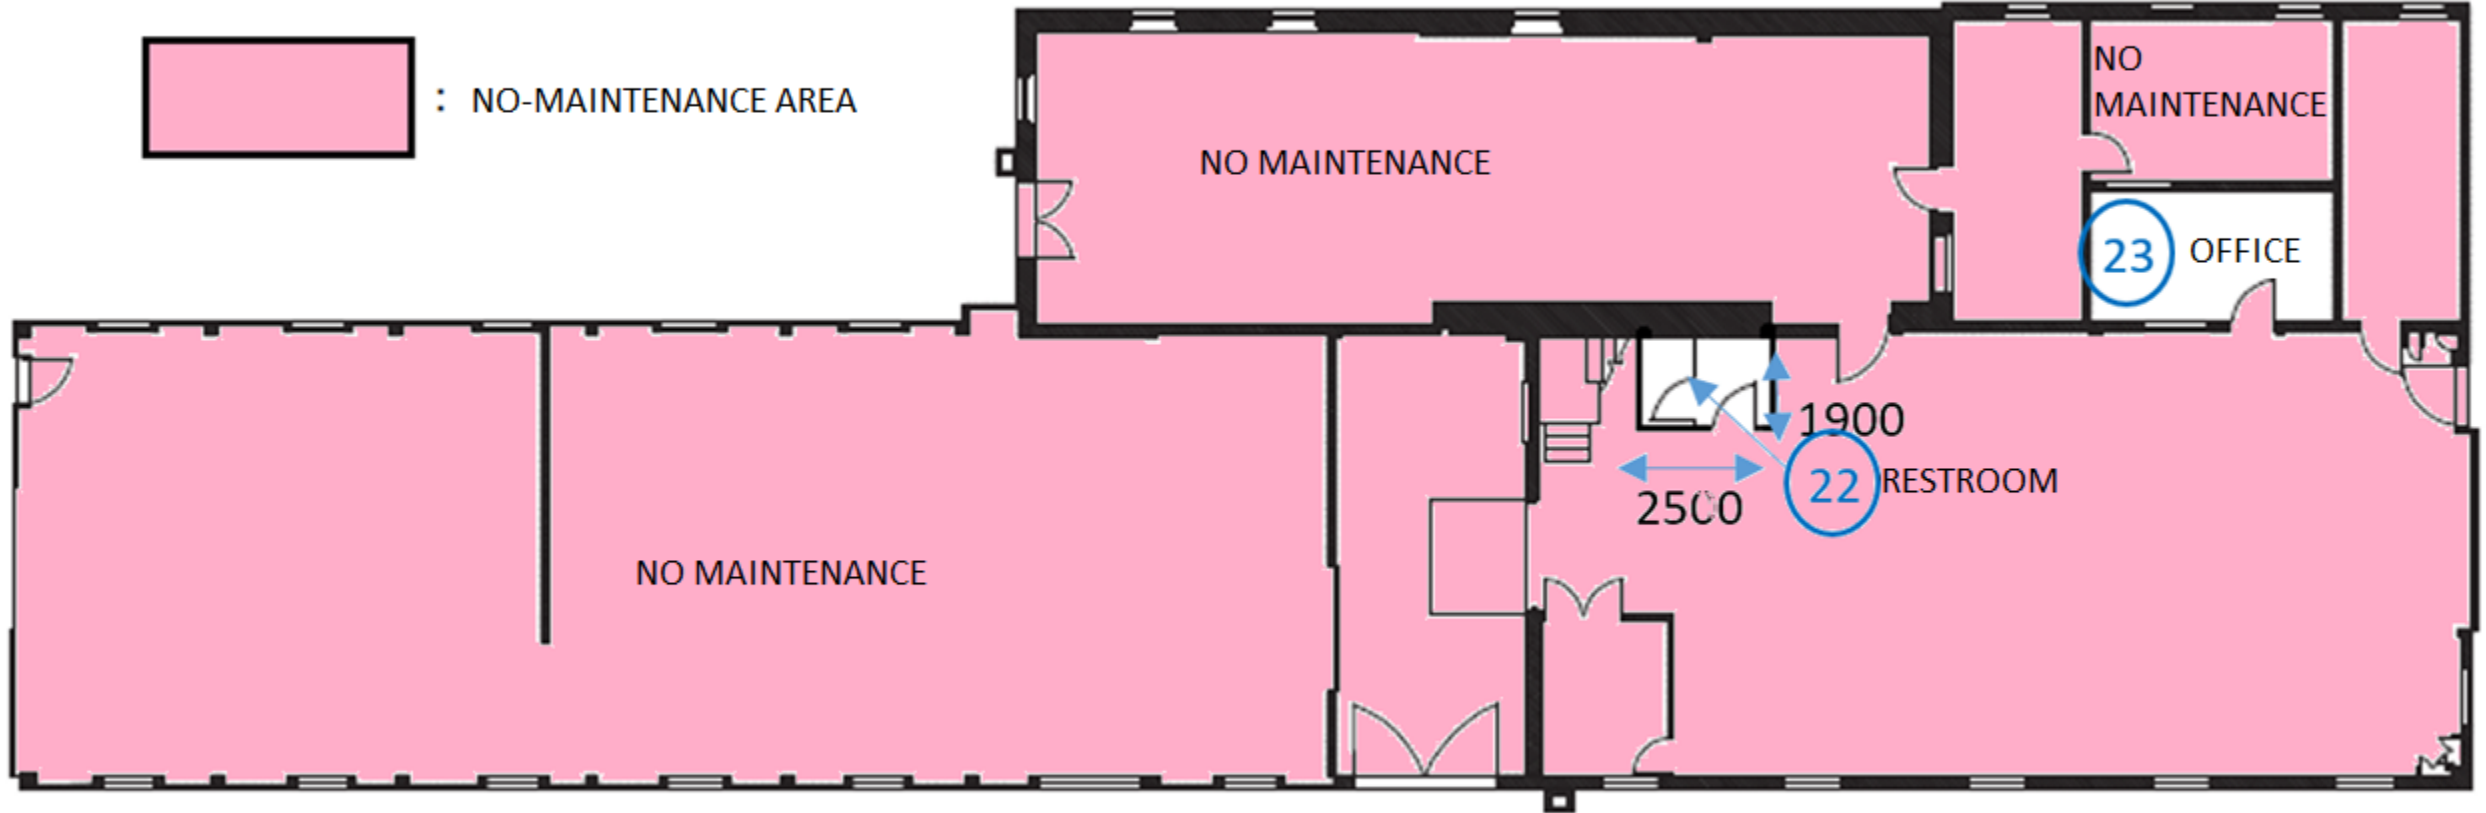


GROUND FLOOR

SCHEDULE 2 - LACHINE CANAL WORKSHOPS (2ND FLOOR)

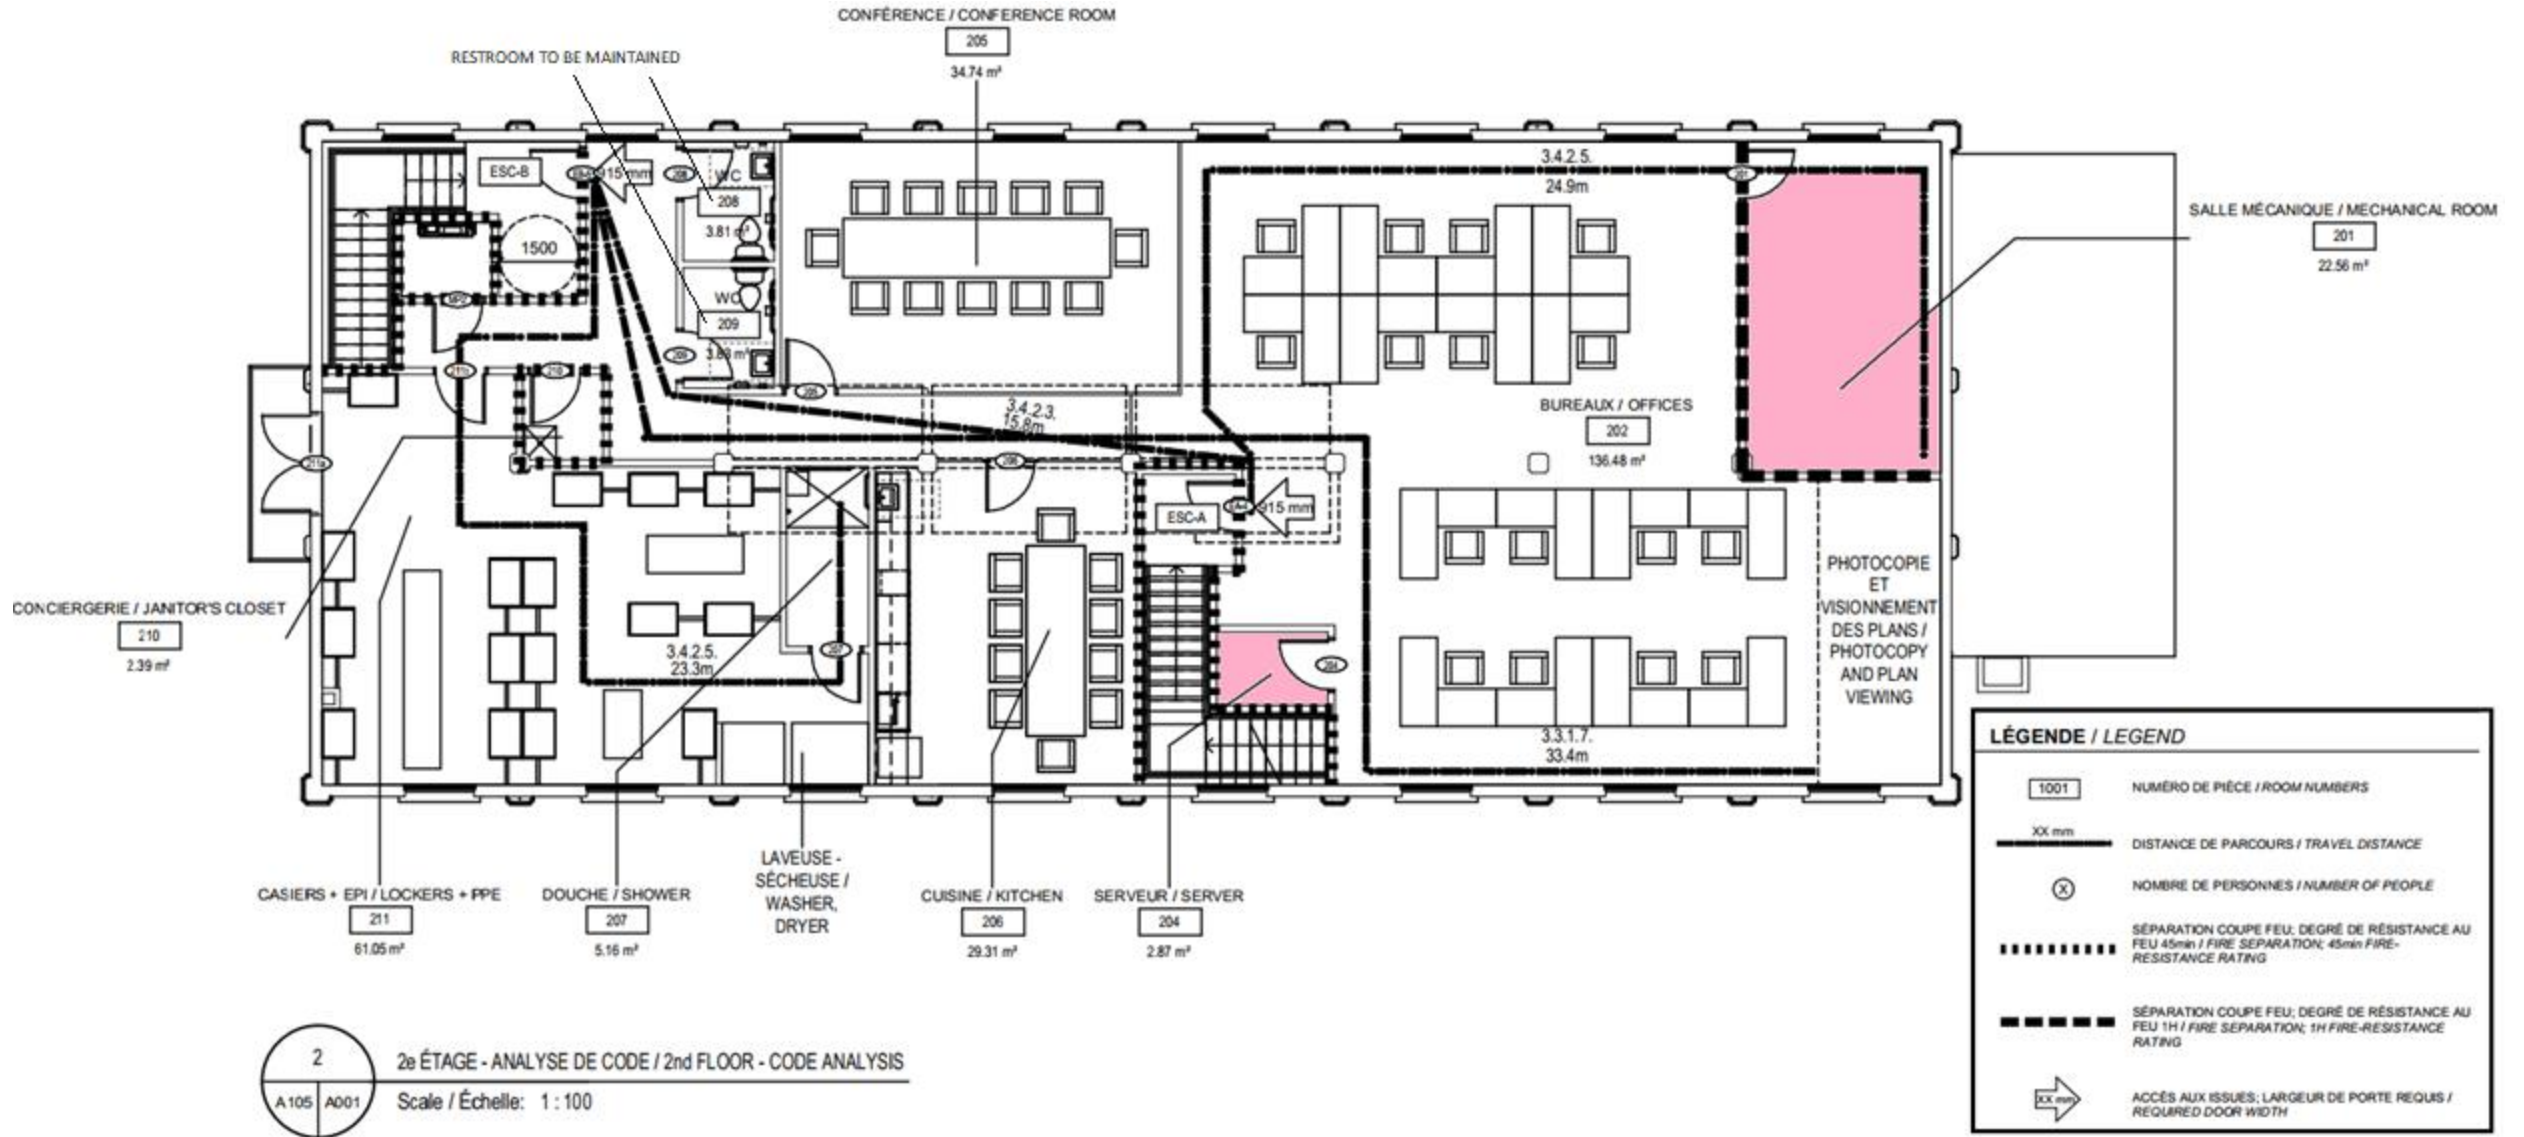

: NO-MAINTENANCE AREA


SCHEDULE 2 - LACHINE CANAL WORKSHOPS (GROUND FLOOR)

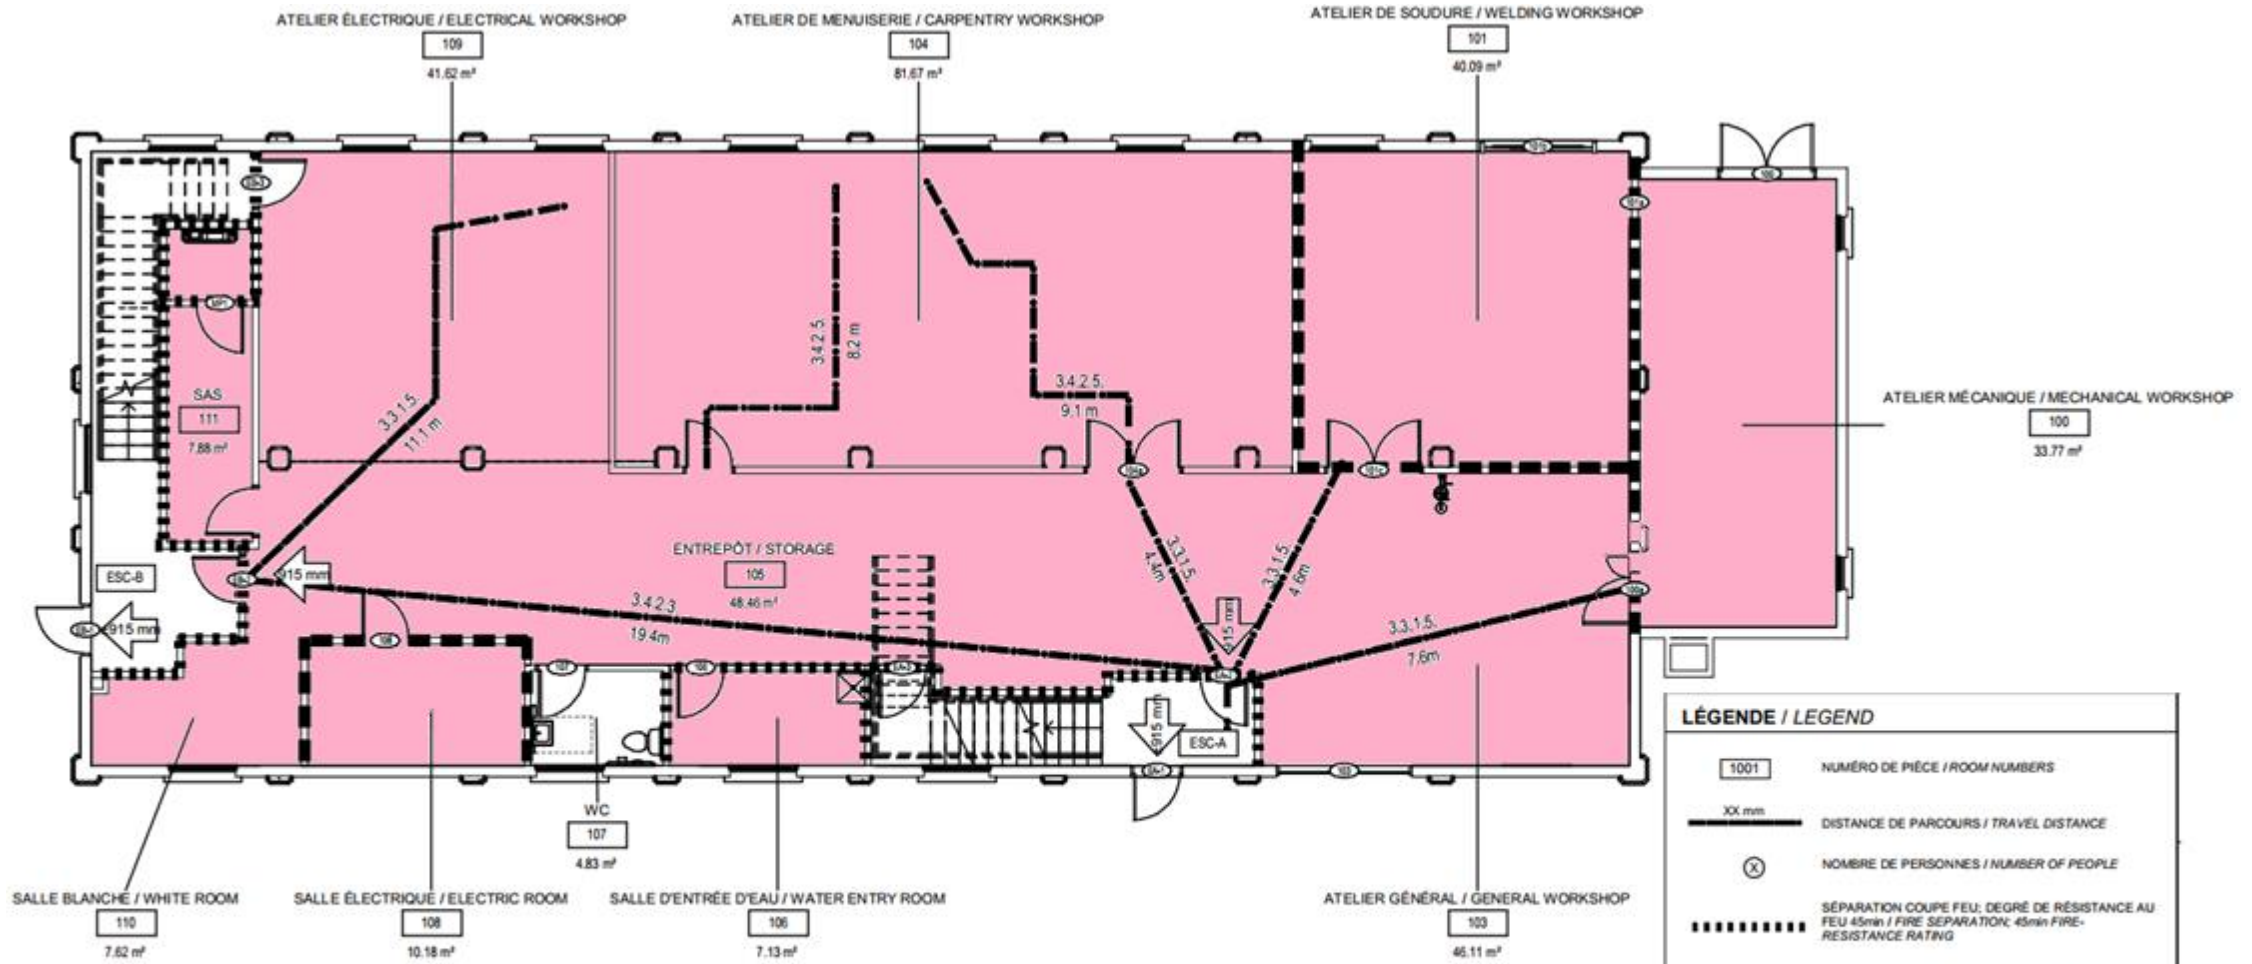

LÉGENDE / LEGEND

1001	NUMÉRO DE PIÈCE / ROOM NUMBERS
XX mm	DISTANCE DE PARCOURS / TRAVEL DISTANCE
(X)	NOMBRE DE PERSONNES / NUMBER OF PEOPLE
.....	SÉPARATION COUPE FEU; DEGRÉ DE RÉSISTANCE AU FEU 45min / FIRE SEPARATION; 45min FIRE-RESISTANCE RATING
-----	SÉPARATION COUPE FEU; DEGRÉ DE RÉSISTANCE AU FEU 1H / FIRE SEPARATION; 1H FIRE-RESISTANCE RATING
→	ACCÈS AUX ISSUES; LARGEUR DE PORTE REQUIS / REQUIRED DOOR WIDTH

1 REZ-DE-CHAUSSÉE - ANALYSE DE CODE / GROUND FLOOR - CODE ANALYSIS
 A105 A001 Scale / Échelle: 1 : 100

 : NO-MAINTENANCE AREA

