



DEMOUNTABLE
PARTITION

FOR THE FOLLOWING
DEVICES INCLUDE ONLY
CONDUIT BACK TO SECURITY
CABINET

- SWIPE CARD ACCESS
- DOORS TO INCLUDE
DOOR CONTACT AND
ALARM

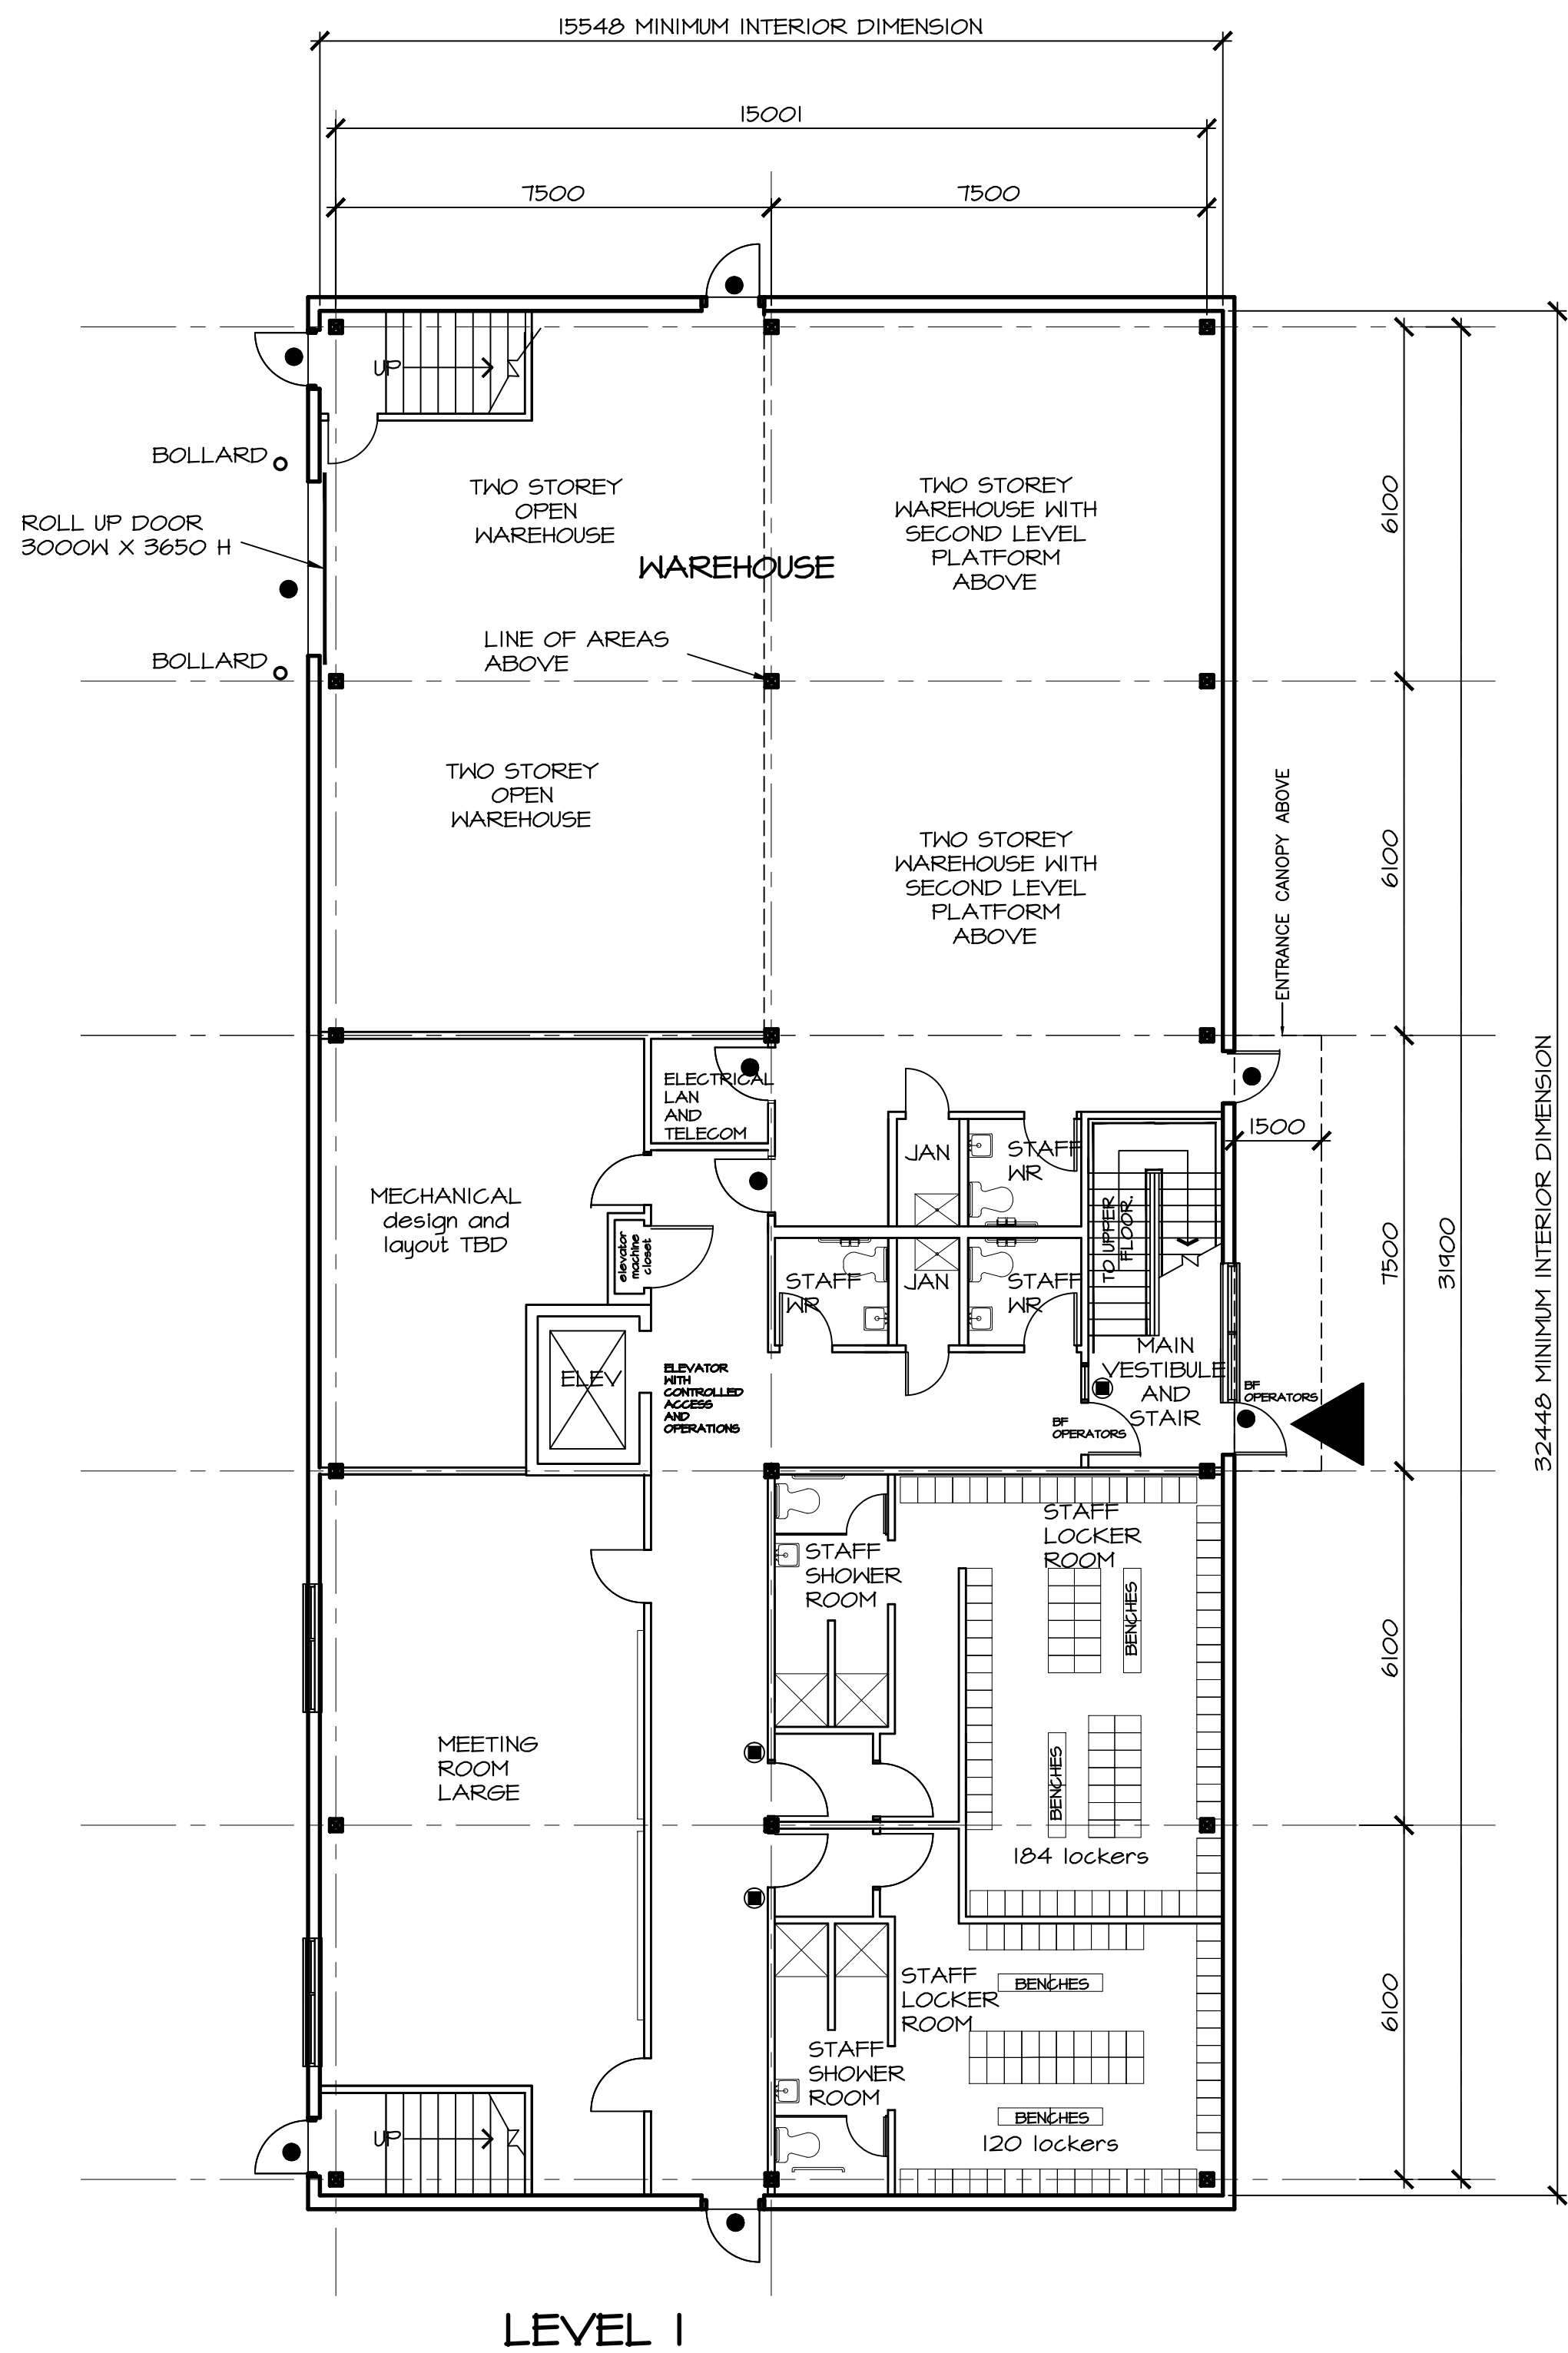

LEVEL 1

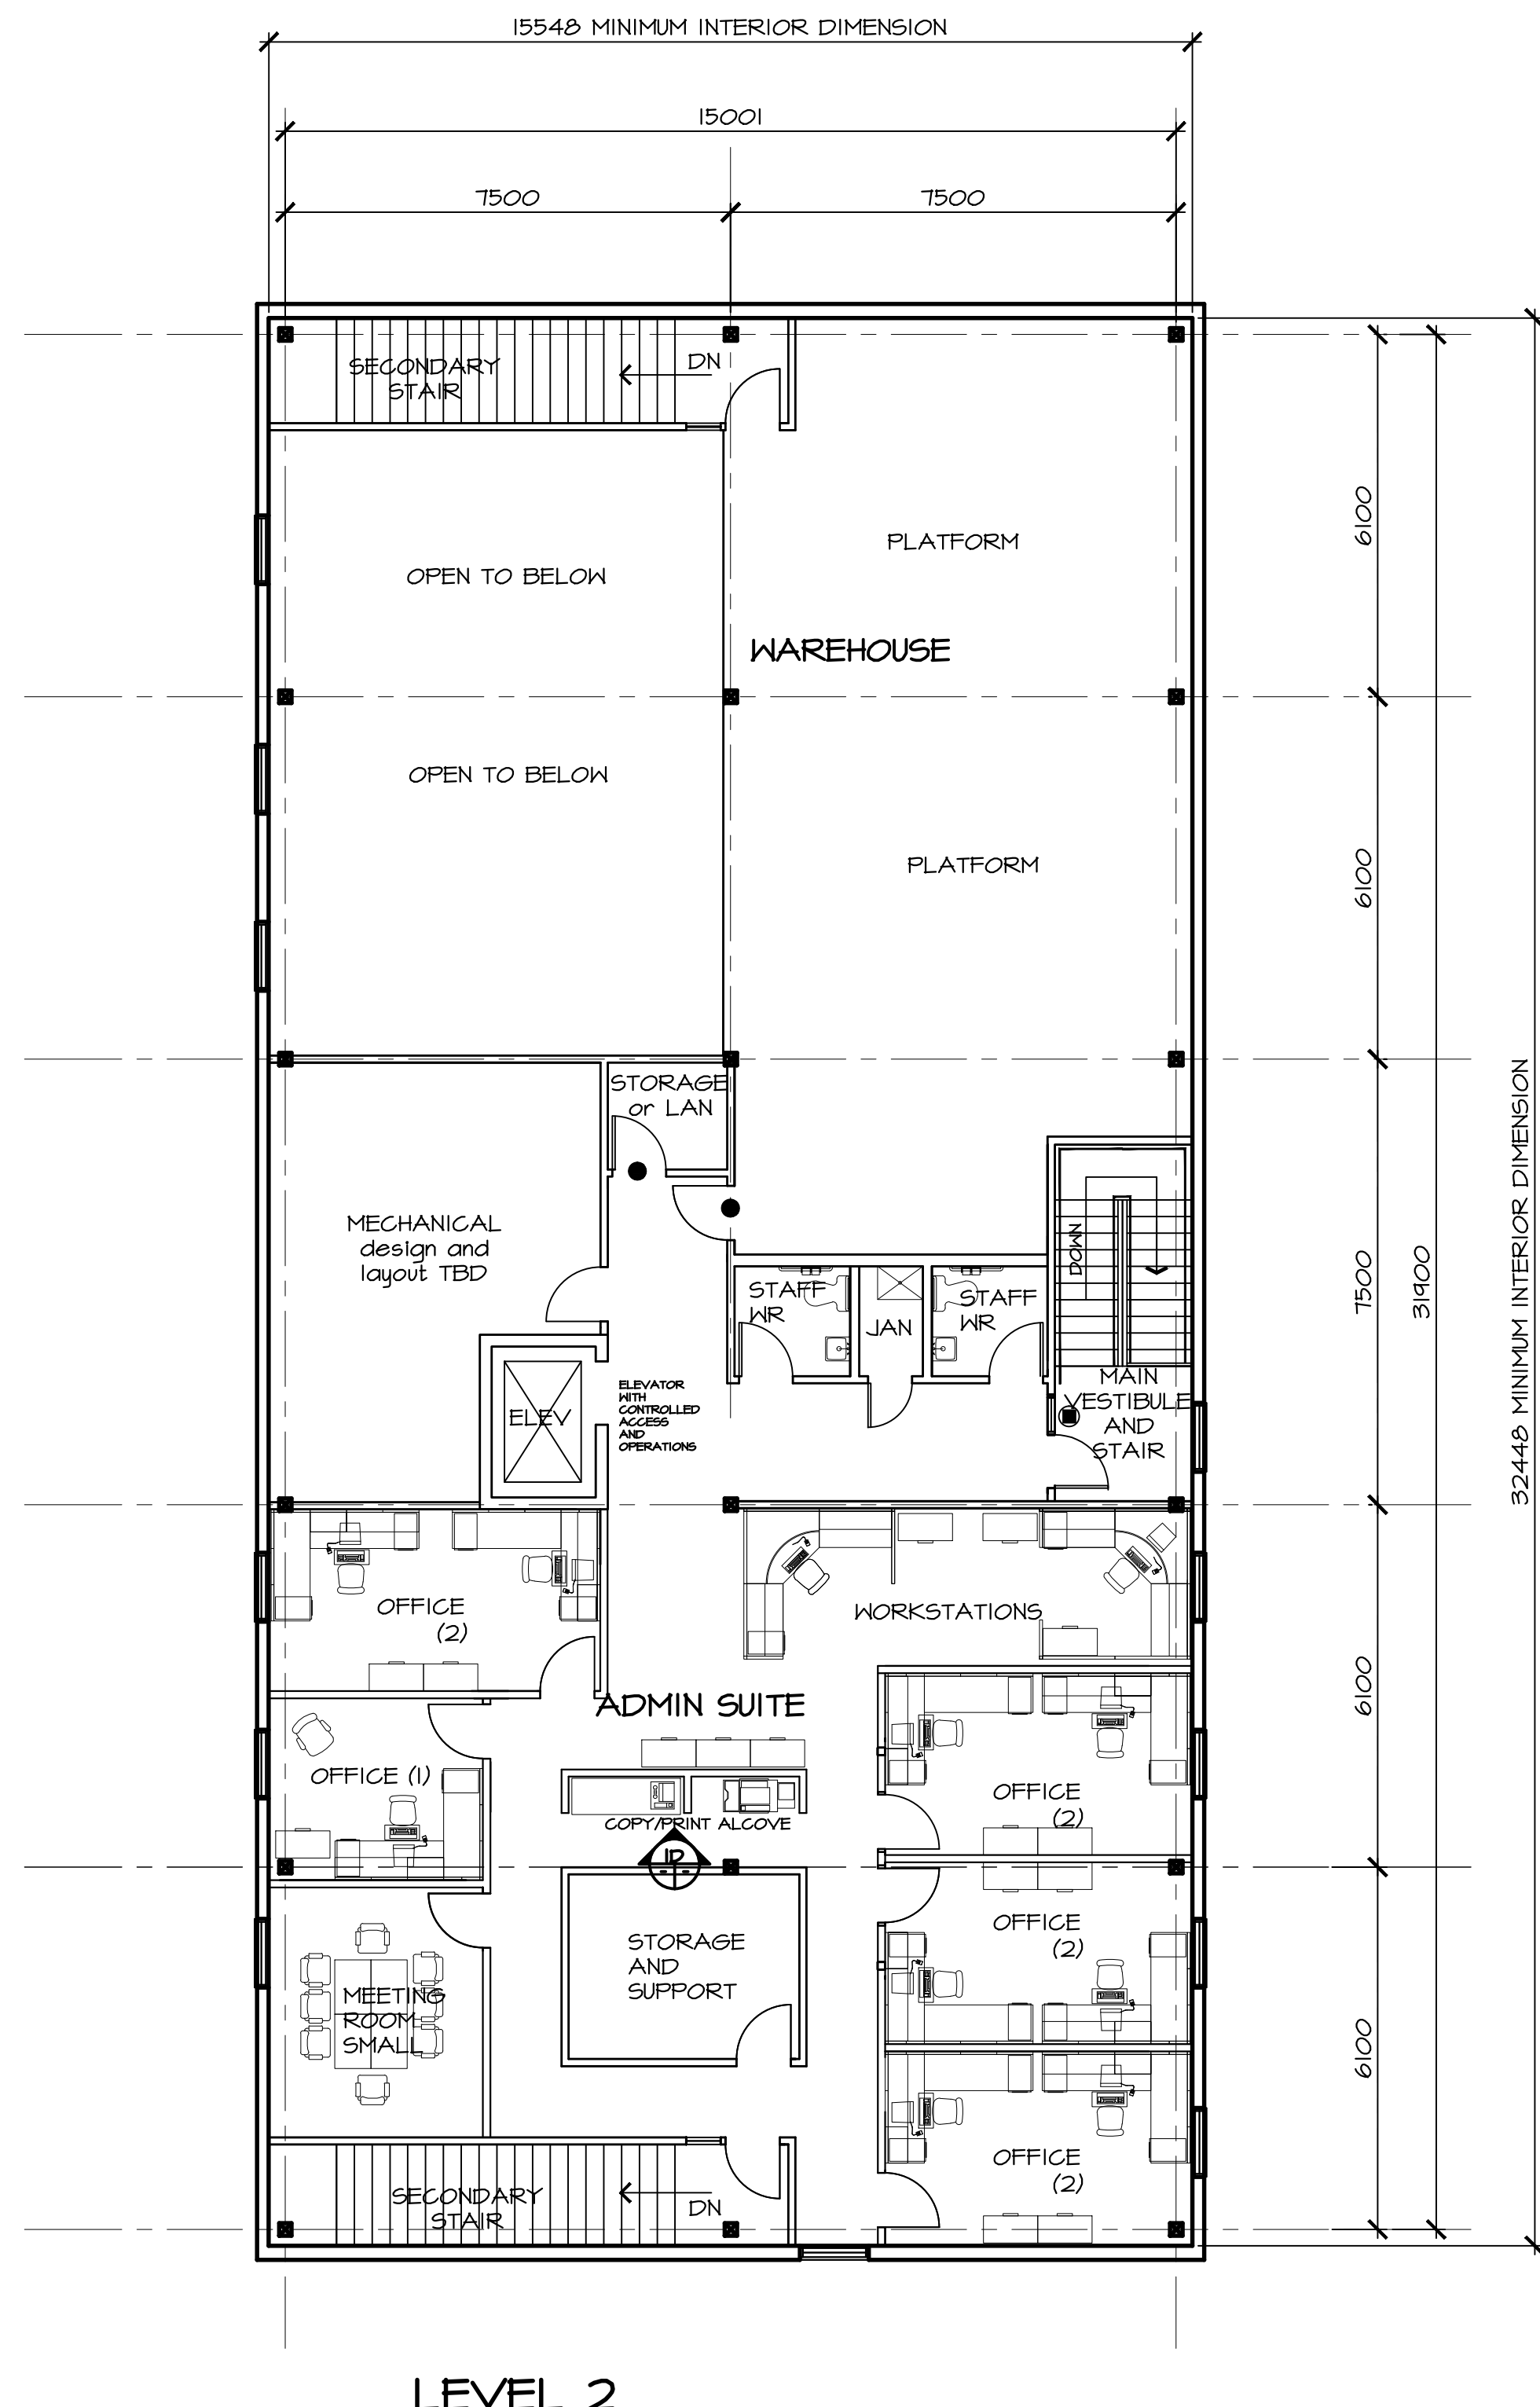

LEVEL 2

NOTES:
1. ALL FURNITURE IS N.I.C. EXCEPT LOCKERS AND BENCHES
IN STAFF LOCKER ROOMS
2. ALL BASE BUILDING WALLS TO BE BUILT TO UNDERSIDE
OF STRUCTURE
3. ALL ROOM PARTITIONS TO UNDERSIDE OF FINISHED
CEILING

0	GENERIC	JAN, 2012
revisions		date
project	GENERIC SUPPORT BUILDING	
	OUTSIDE PERIMETER	

LEVEL 1 & 2
PLANS

designed	conçu
date	
drawn	dessiné
date	
approved	approuvé
date	
Tender	Soumission
PWSSC Project Manager	Administrateur de projets TPSSC
project number	no. du projet
	R.043958.001
drawing no.	no. du dessin
	A-2