



PRINCIPAL DIMENSION

LENGTH OVERALL	83.0 M
LENGTH BETWEEN P. BREADTH	75.0 M 16.2 M
DEPTH (MAIN DECK)	7.90 M
DESIGN DRAUGHT	5.75 M
LOAD DRAUGHT	6.08 M

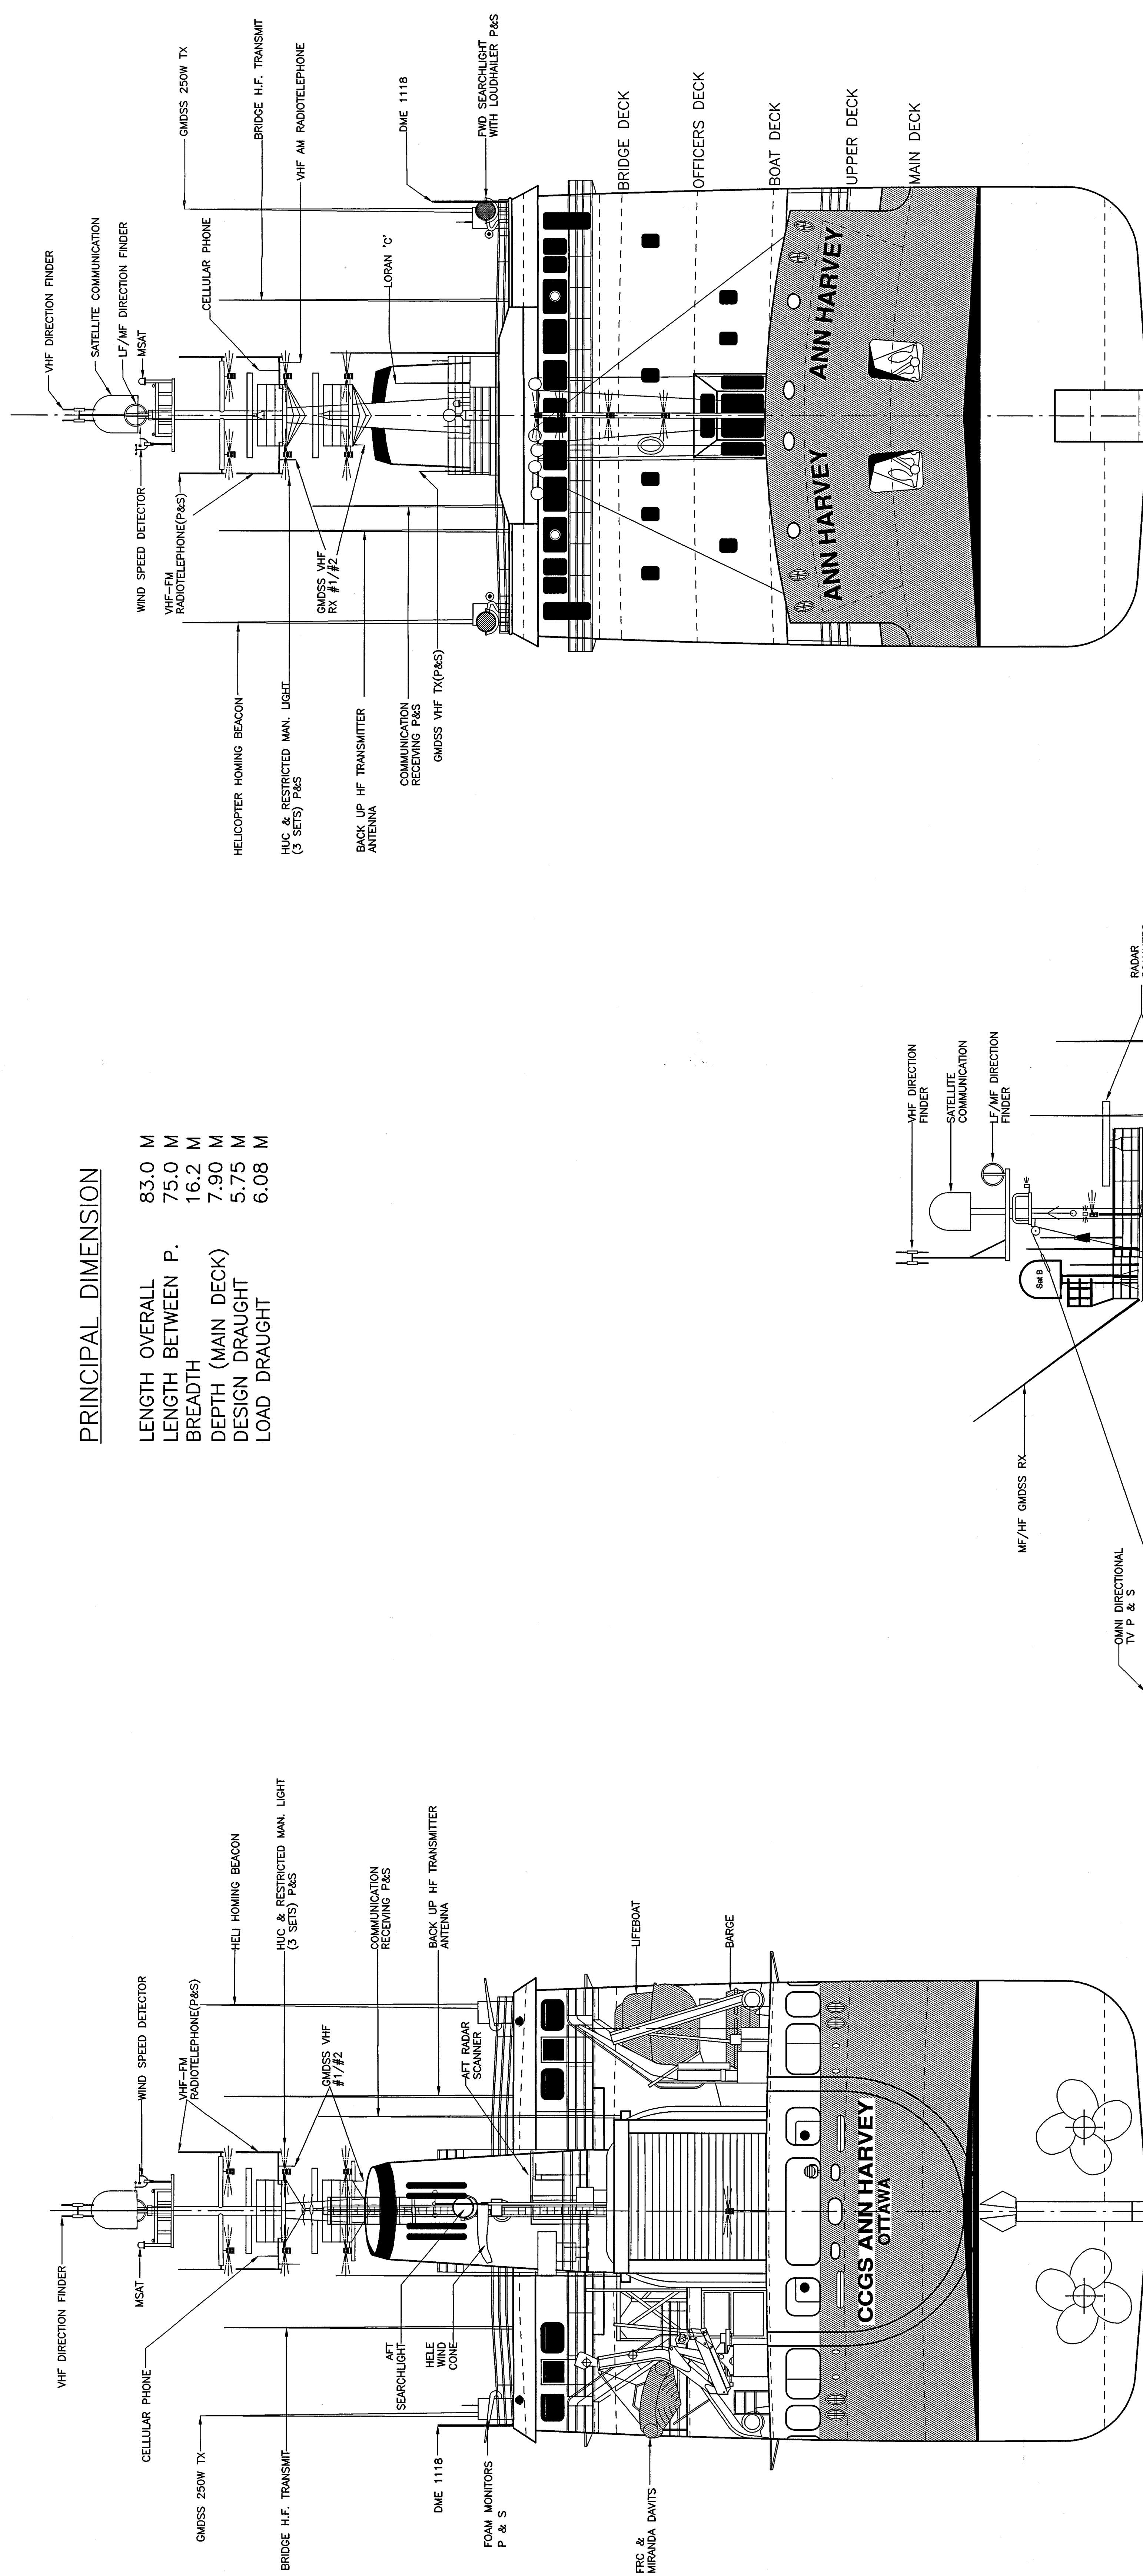

BOW VIEW

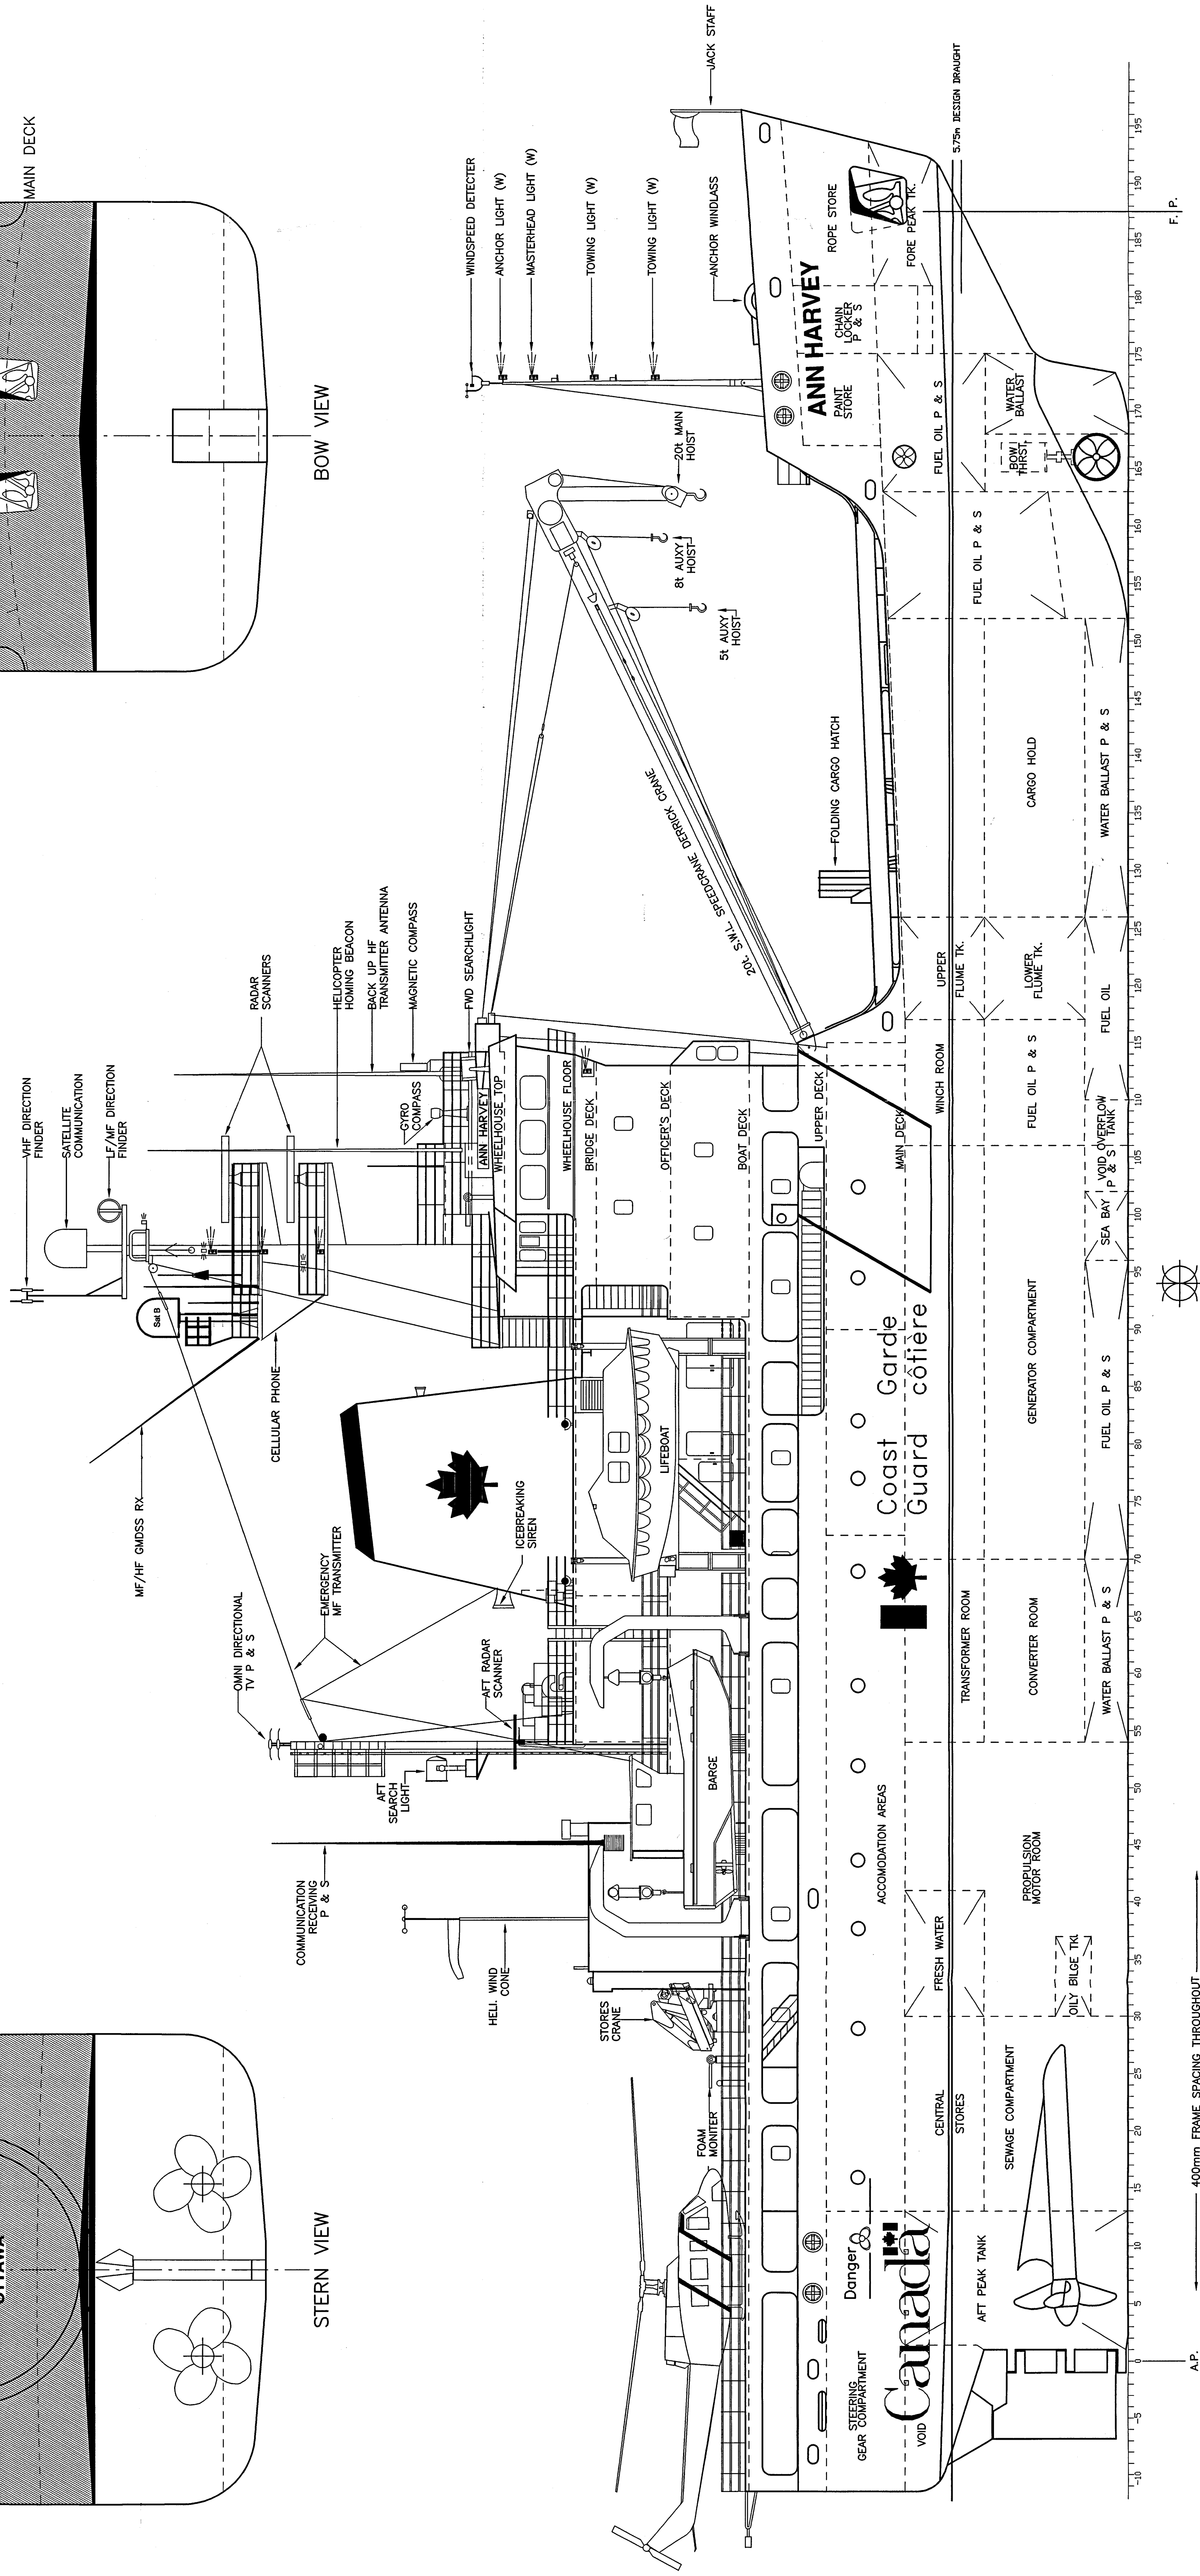

D	SAT B INSTALLED	MAR/26/08	EC
B	SYMBOL FOR WIND SPEED CHANGED	AUG 4/03	EC
C	REMOVAL OF ICE VIEW	AUG 1/03	R8B
A	REDRAWN TO CAD	APR/16/03	EC
no. eco no.	revision	date	approved by

CCGS ANN HARVEY

GENERAL ARRANGEMENT PROFILE and END VIEWS

date - date	drawing no. - no au dessin	checked - vérifié	designed - dessiné par	approved - approuvé
APRIL/16/03	E. CARROLL			
scale - échelle	project no. - projet no.	drawing no. - no au dessin		
1:100		sheet - feuille		
		72-301		
		1/3		