



DIALOG™

04	ADDENDUM #1	2012-09-28
03	TENDER	2012-08-21
02	99% REVIEW TO PWGSC	2012-07-20
01	66% REVIEW TO PWGSC	2012-05-17
revision		date

Do not scale drawings.
Verify all dimensions and conditions on site and immediately
notify the Departmental Representative of all discrepancies.

project title
titre du projet
JOYCEVILLE Ontario
JOYCEVILLE PENITENTIARY BUILDING J3 RENO
3766 HWY 15
JOYCEVILLE

drawing title
titre du dessin
**POWER DISTRIBUTION
RISER DIAGRAM**

drawn by
dessine par
OS

designed by
conc par
NC


approved by
approuve par
NA

bid
offre
project manager
administrateur
de projets

project date
date du projet
2012-08-21

project no.
no. du projet
DIALOG NO. 09732T01
R.052025.001

drawing no.
dessine no.
E-02

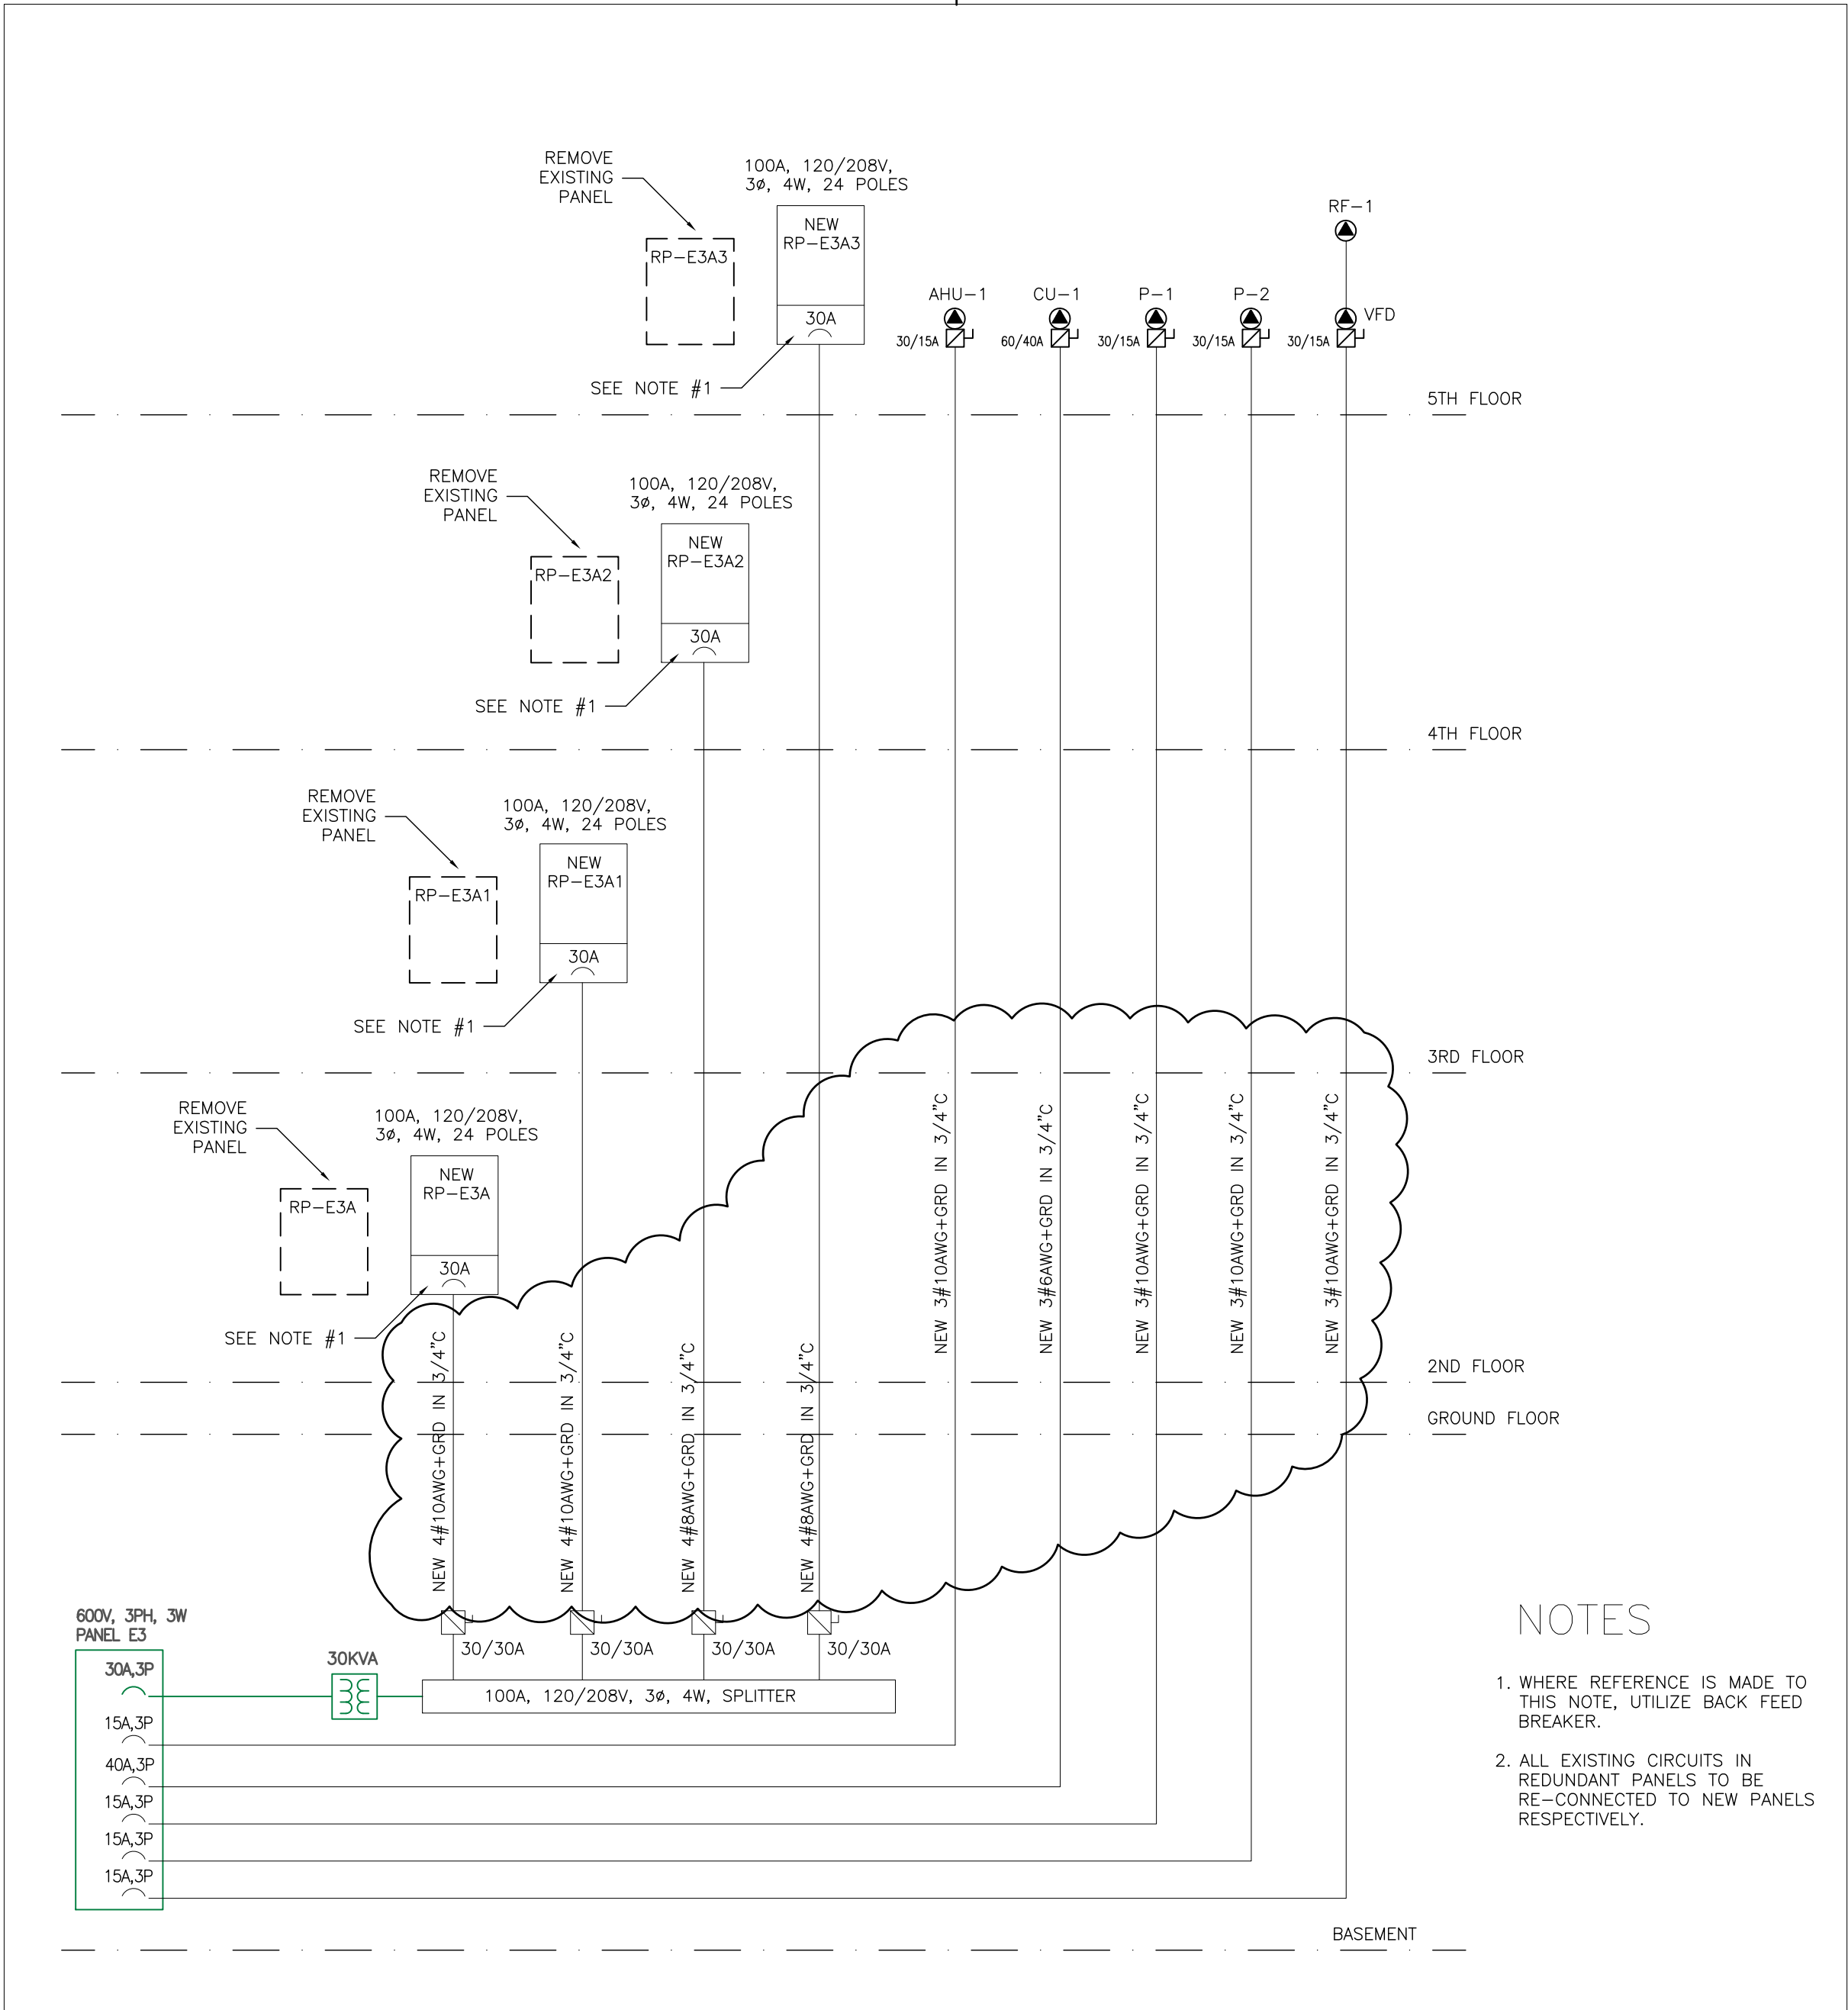

1 PARTIAL SINGLE LINE POWER DISTRIBUTION DIAGRAM
E-02 SCALE: NTS