
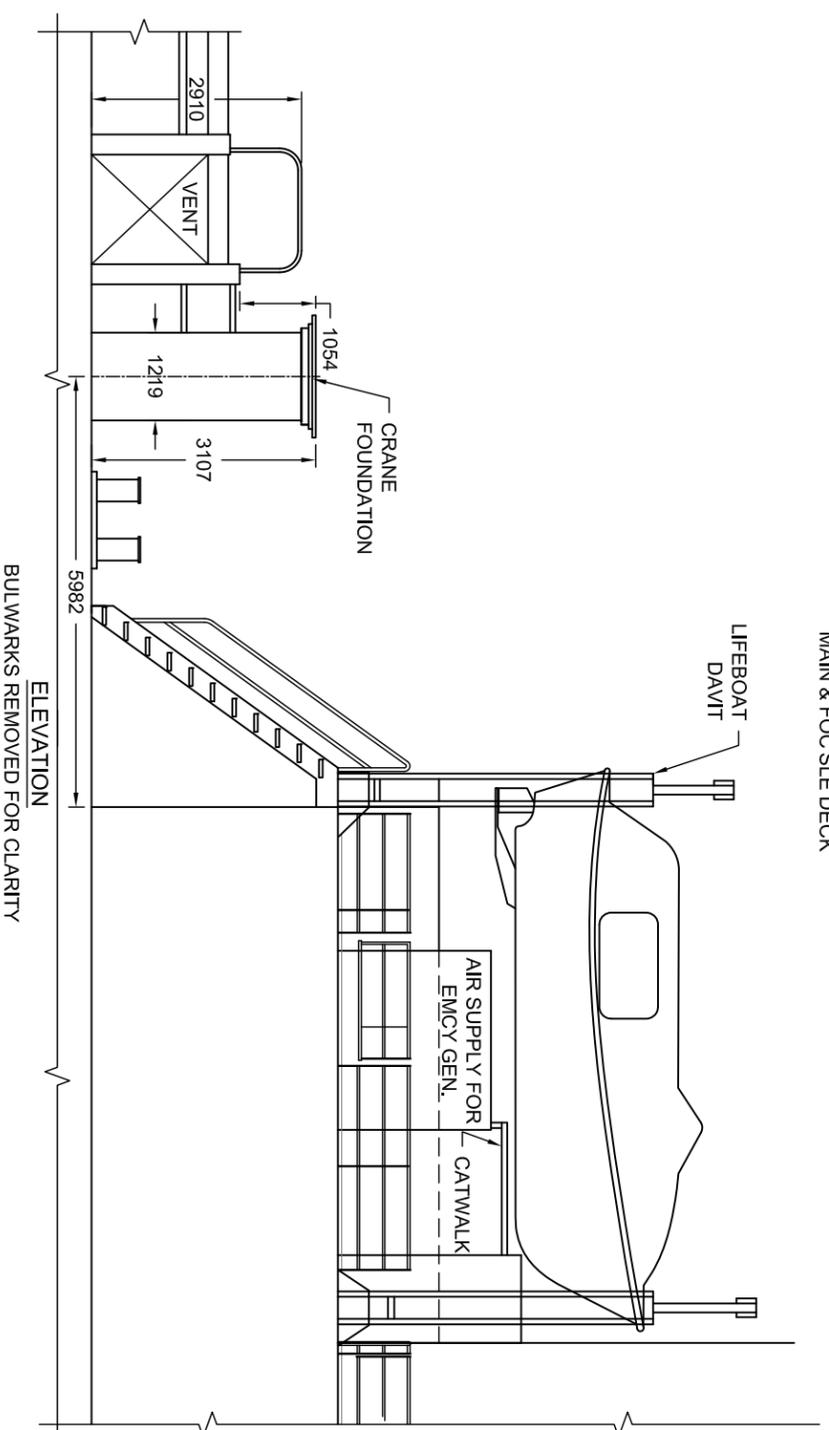


### GENERAL NOTES

1. EXISTING STARBOARD SIDE 5MT CRANE TO BE REPLACED WITH NEW.
2. ALL DIMENSIONS IN MILLIMETERS UNLESS OTHERWISE NOTED.
3. ALL DIMENSIONS ARE APPROXIMATE.
4. ALL DIMENSIONS TO BE CONFIRMED BY CONTRACTOR ON SITE.
5. ALL ADDITIONAL DIMENSIONS TO BE ACQUIRED BY CONTRACTOR.

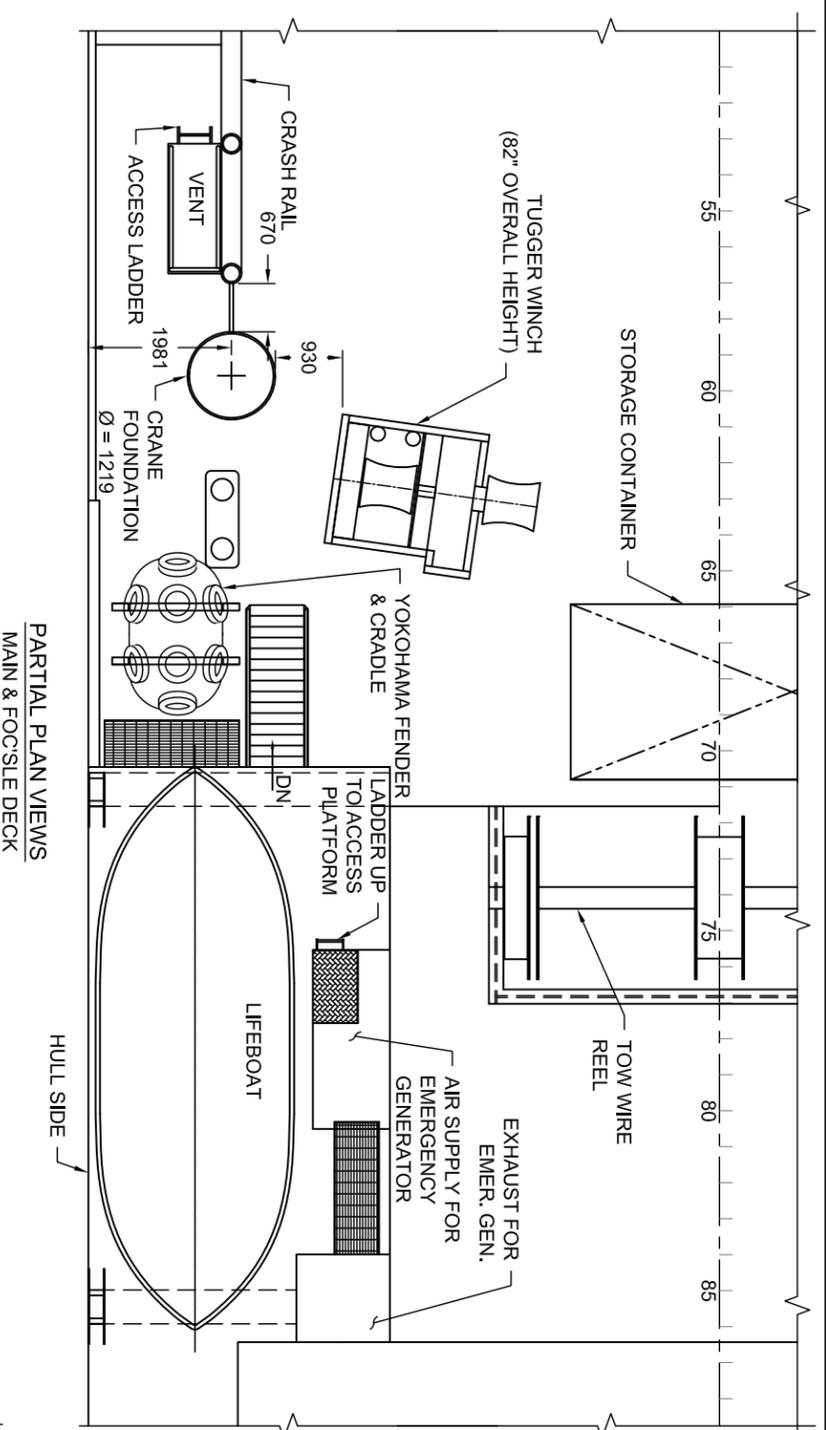

**Marine Services International (2008) Ltd.**

197A Major's Path P.O.BOX 29132  
St. John's, NL Canada A1A 5B5  
Telephone 709 782 2700 Facsimile 709 782 2707  
www.msintl.com

TITLE:

**C.C.G.S. TERRY FOX  
STARBOARD SIDE 5MT CRANE ARRANGEMENT**

CLIENT:

**DFO - VESSEL SUPPORT**

DRAWN BY:

PTB

DATE DRAWN:

JANUARY 2013

CHECK BY:

MSI

DATE CHECKED:

JANUARY 2013

PROJECT NO.:

2429

SCALE:

1 : 100

DRAWING NO.:

2429-01-00

REVISION NO.:

0

SHEET NO.:

1 OF 1