


LEGEND:

- BCIS - BRIDGE CONTROL INDICATION STATION
- BRIS - REMOTE INDICATION STATION
- 1LSO - LIMIT SWITCH OPEN
- 1LSC - LIMIT SWITCH CLOSED
- LC1 - LOCAL CONTROL ONE
- LC2 - LOCAL CONTROL TWO
- 12PS - PRESSURE SWITCH (750 PSI)
- 13PS - PRESSURE SWITCH (50 PSI)
- H/L-A - HORN LIGHT AFT
- H/L-F - HORN LIGHT FWD
- M - MOTOR
- CNTCTS - CONTACTS
- CNTLR - CONTROLLER

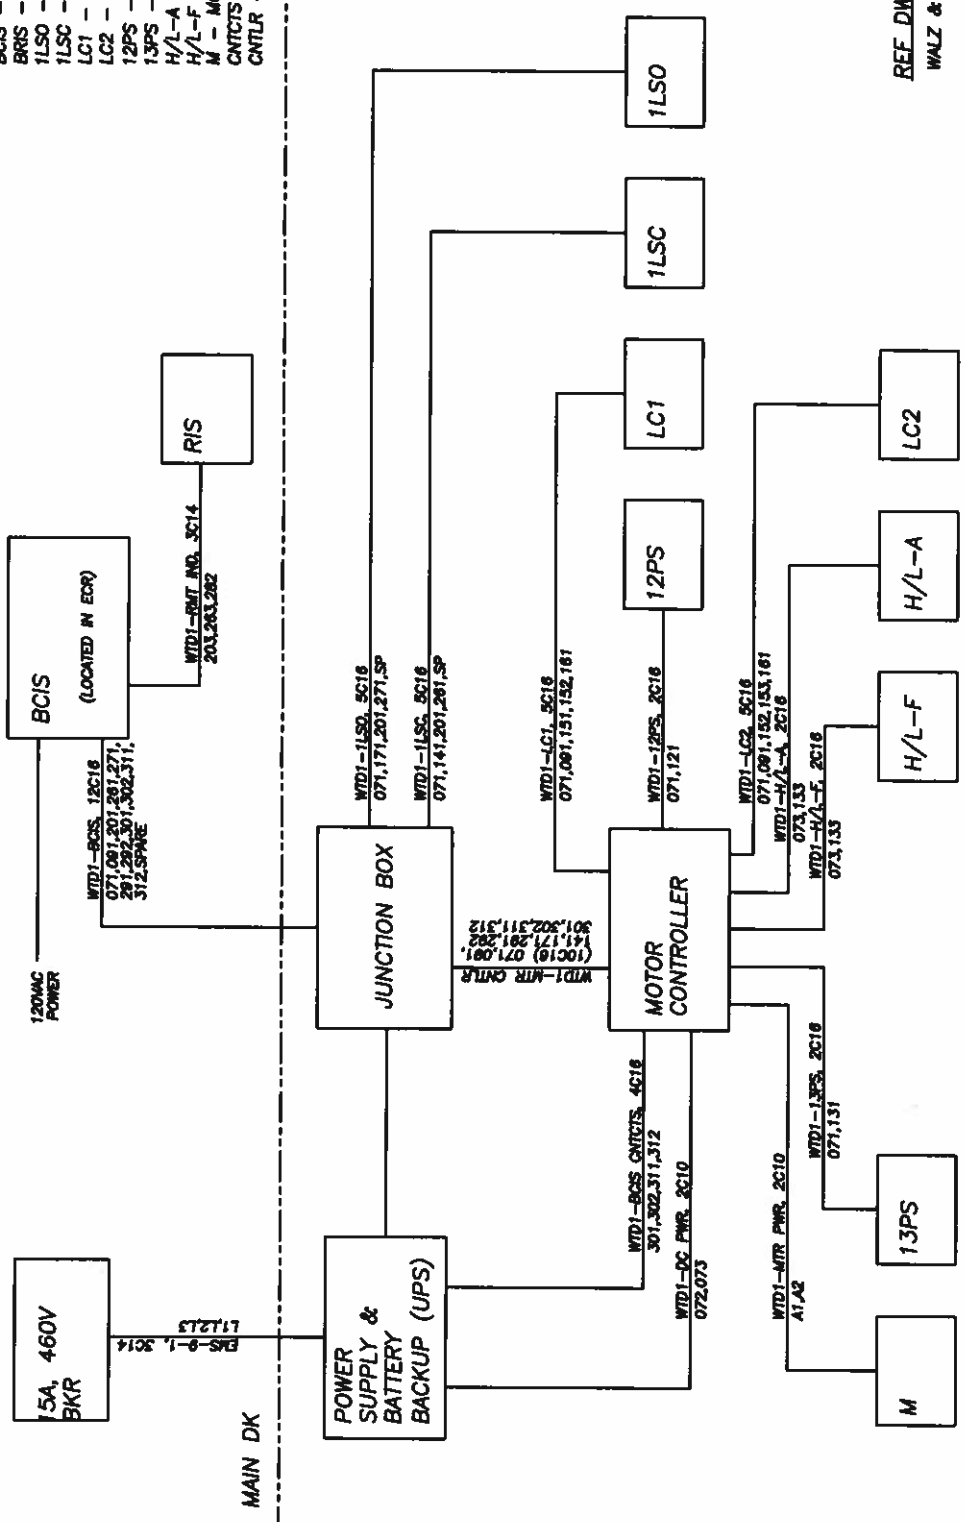


REF DWG:
WALZ & KRENZER DWG #D-WK-864-98

	</
--	--	----

LEGEND:

- BCIS -- BRIDGE CONTROL INDICATION STATION
- BRIS -- REMOTE INDICATION STATION
- 1LSO -- LIMIT SWITCH OPEN
- 1LSC -- LIMIT SWITCH CLOSED
- LC1 -- LOCAL CONTROL ONE
- LC2 -- LOCAL CONTROL TWO
- 12PS -- PRESSURE SWITCH (750 PSI)
- 13PS -- PRESSURE SWITCH (50 PSI)
- H/L-A -- HORN LIGHT AFT
- H/L-F -- HORN LIGHT FWD
- M -- MOTOR
- CNTCTS -- CONTACTS
- CNTLR -- CONTROLLER

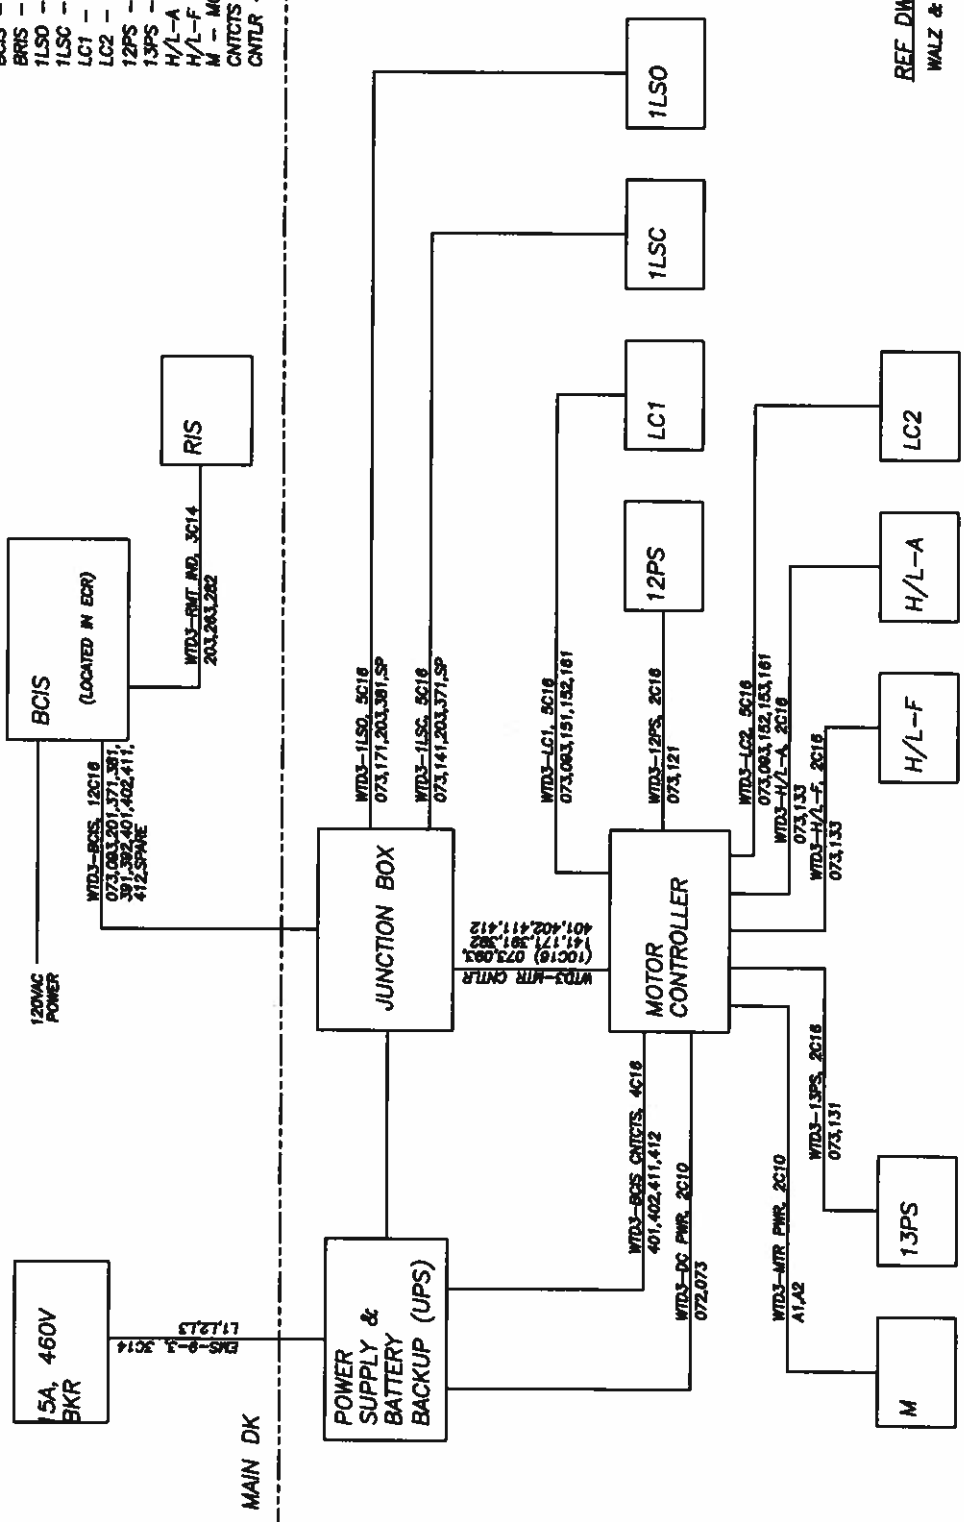

REF DWG:
WALZ & KRENZER DWG #D-WK-864-08

	</
--	--	----