

LEGEND:

- EXISTING:**
- WATER LINE
 - DITCH &
 - FENCE
 - SANITARY LINE
 - EDGE OF ASPHALT
 - BURIED STORM
 - COAL LINES
 - ELECTRICAL LINES
 - LIGHTING POWER
 - LIGHT STANDARD
 - HYDRANT
 - GATE VALVE
 - MANHOLE
 - THURST BLOCK
 - SOLID STEER
 - EXISTING WATERLINE
- REMOVED:**
- ▨ ASPHALT PARKING AND ROADWAY TO BE REMOVED
 - ▨ ASPHALT AND GRANULAR TO BE REMOVED
 - CULVERTS TO BE REMOVED


NOTE:
 1- SIGN TO BE REMOVED ARE ALL
 LOCATED IN EXISTING STAFF PARKING.

revision	description	date
4	ISSUED FOR TENDER	2011/11/27
3	ISSUED FOR 99% REVIEW	2011/11/27
2	ISSUED FOR 65% REVIEW	2011/11/27
1	ISSUED FOR 30% REVIEW	2011/11/27

revision	description	date
4	ISSUED FOR TENDER	2011/11/27
3	ISSUED FOR 99% REVIEW	2011/11/27
2	ISSUED FOR 65% REVIEW	2011/11/27
1	ISSUED FOR 30% REVIEW	2011/11/27

REMOVALS

DESIGNED BY: P. King - K. Colby
DATE: Nov. 2011
DESIGNED BY: T. Leonard
DATE: Nov. 2011
PROJECT NUMBER: R.043943.002
PROJECT NAME: SPRINGHILL INSTITUTION PARKING EXPANSION
CLIENT: SPRINGHILL, NOVA SCOTIA

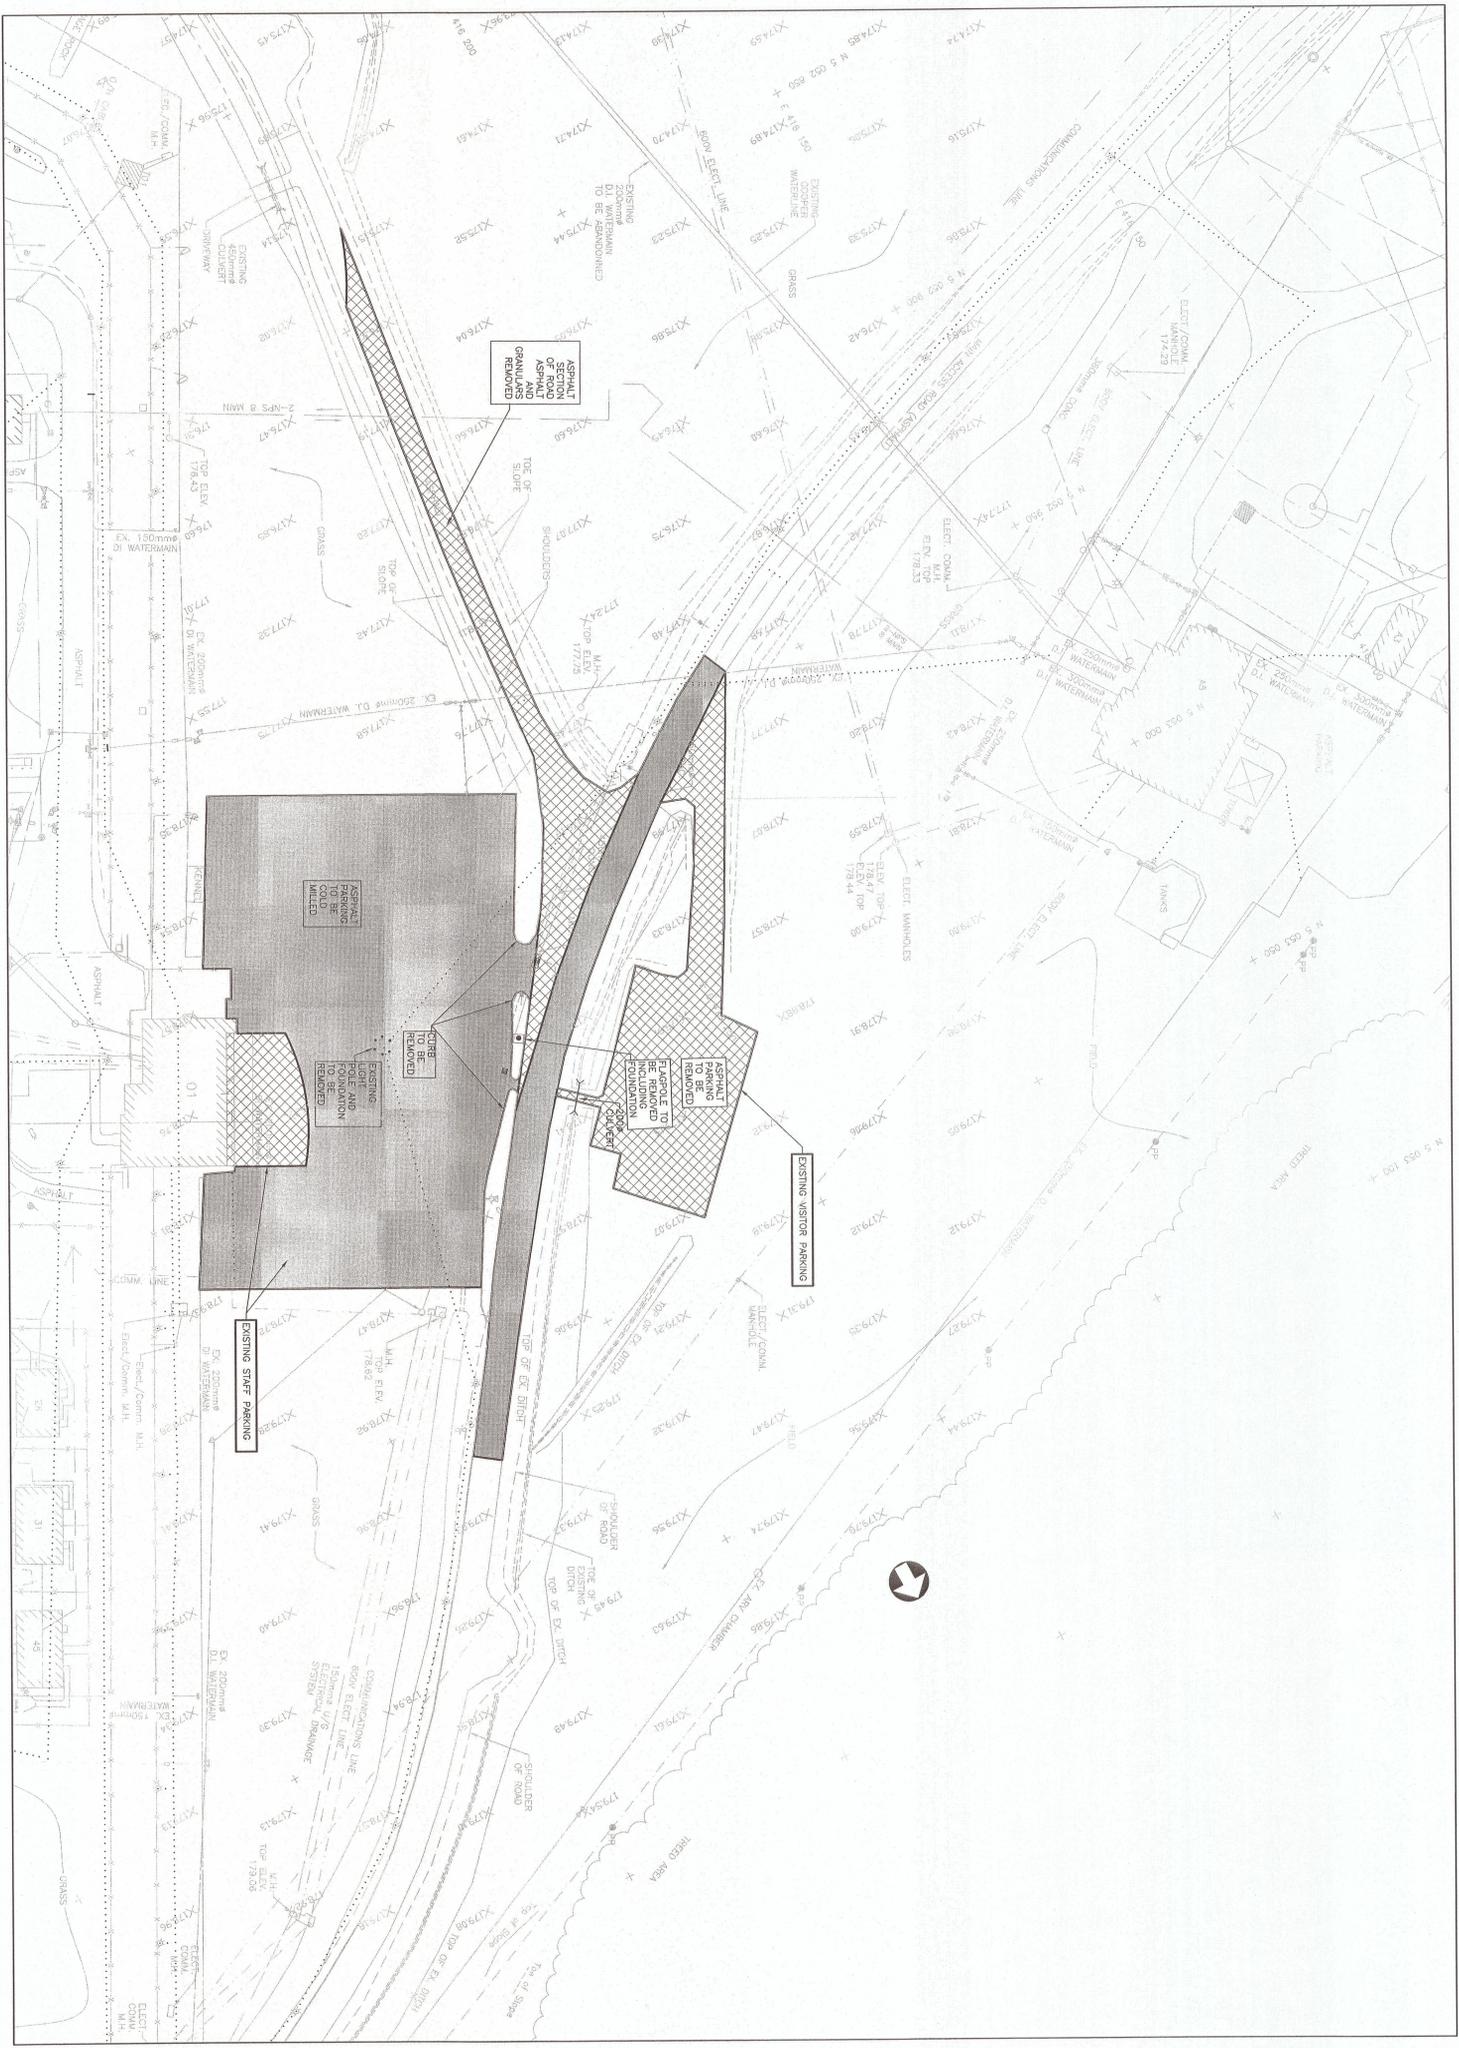

PLAN
 SCALE/SCHÉMA: 1:500
 0m 10m 20m 30m 40m 50m