


DEMOUNTABLE PARTITION

FOR THE FOLLOWING DEVICES INCLUDE ONLY CONDUIT BACK TO SECURITY CABINET

- CAMERA LOCATIONS
- SWIPE CARD ACCESS
- INTERCOM AND DOOR CONTROL
- DOORS TO INCLUDE DOOR CONTACT AND ALARM

NOTES:

- ALL FURNITURE IS N.I.G.
- ALL BASE BUILDING INTERIOR WALLS TO BE BUILT TO UNDERSIDE OF STRUCTURE
- ALL ROOM PARTITIONS TO UNDERSIDE OF FINISHED CEILING

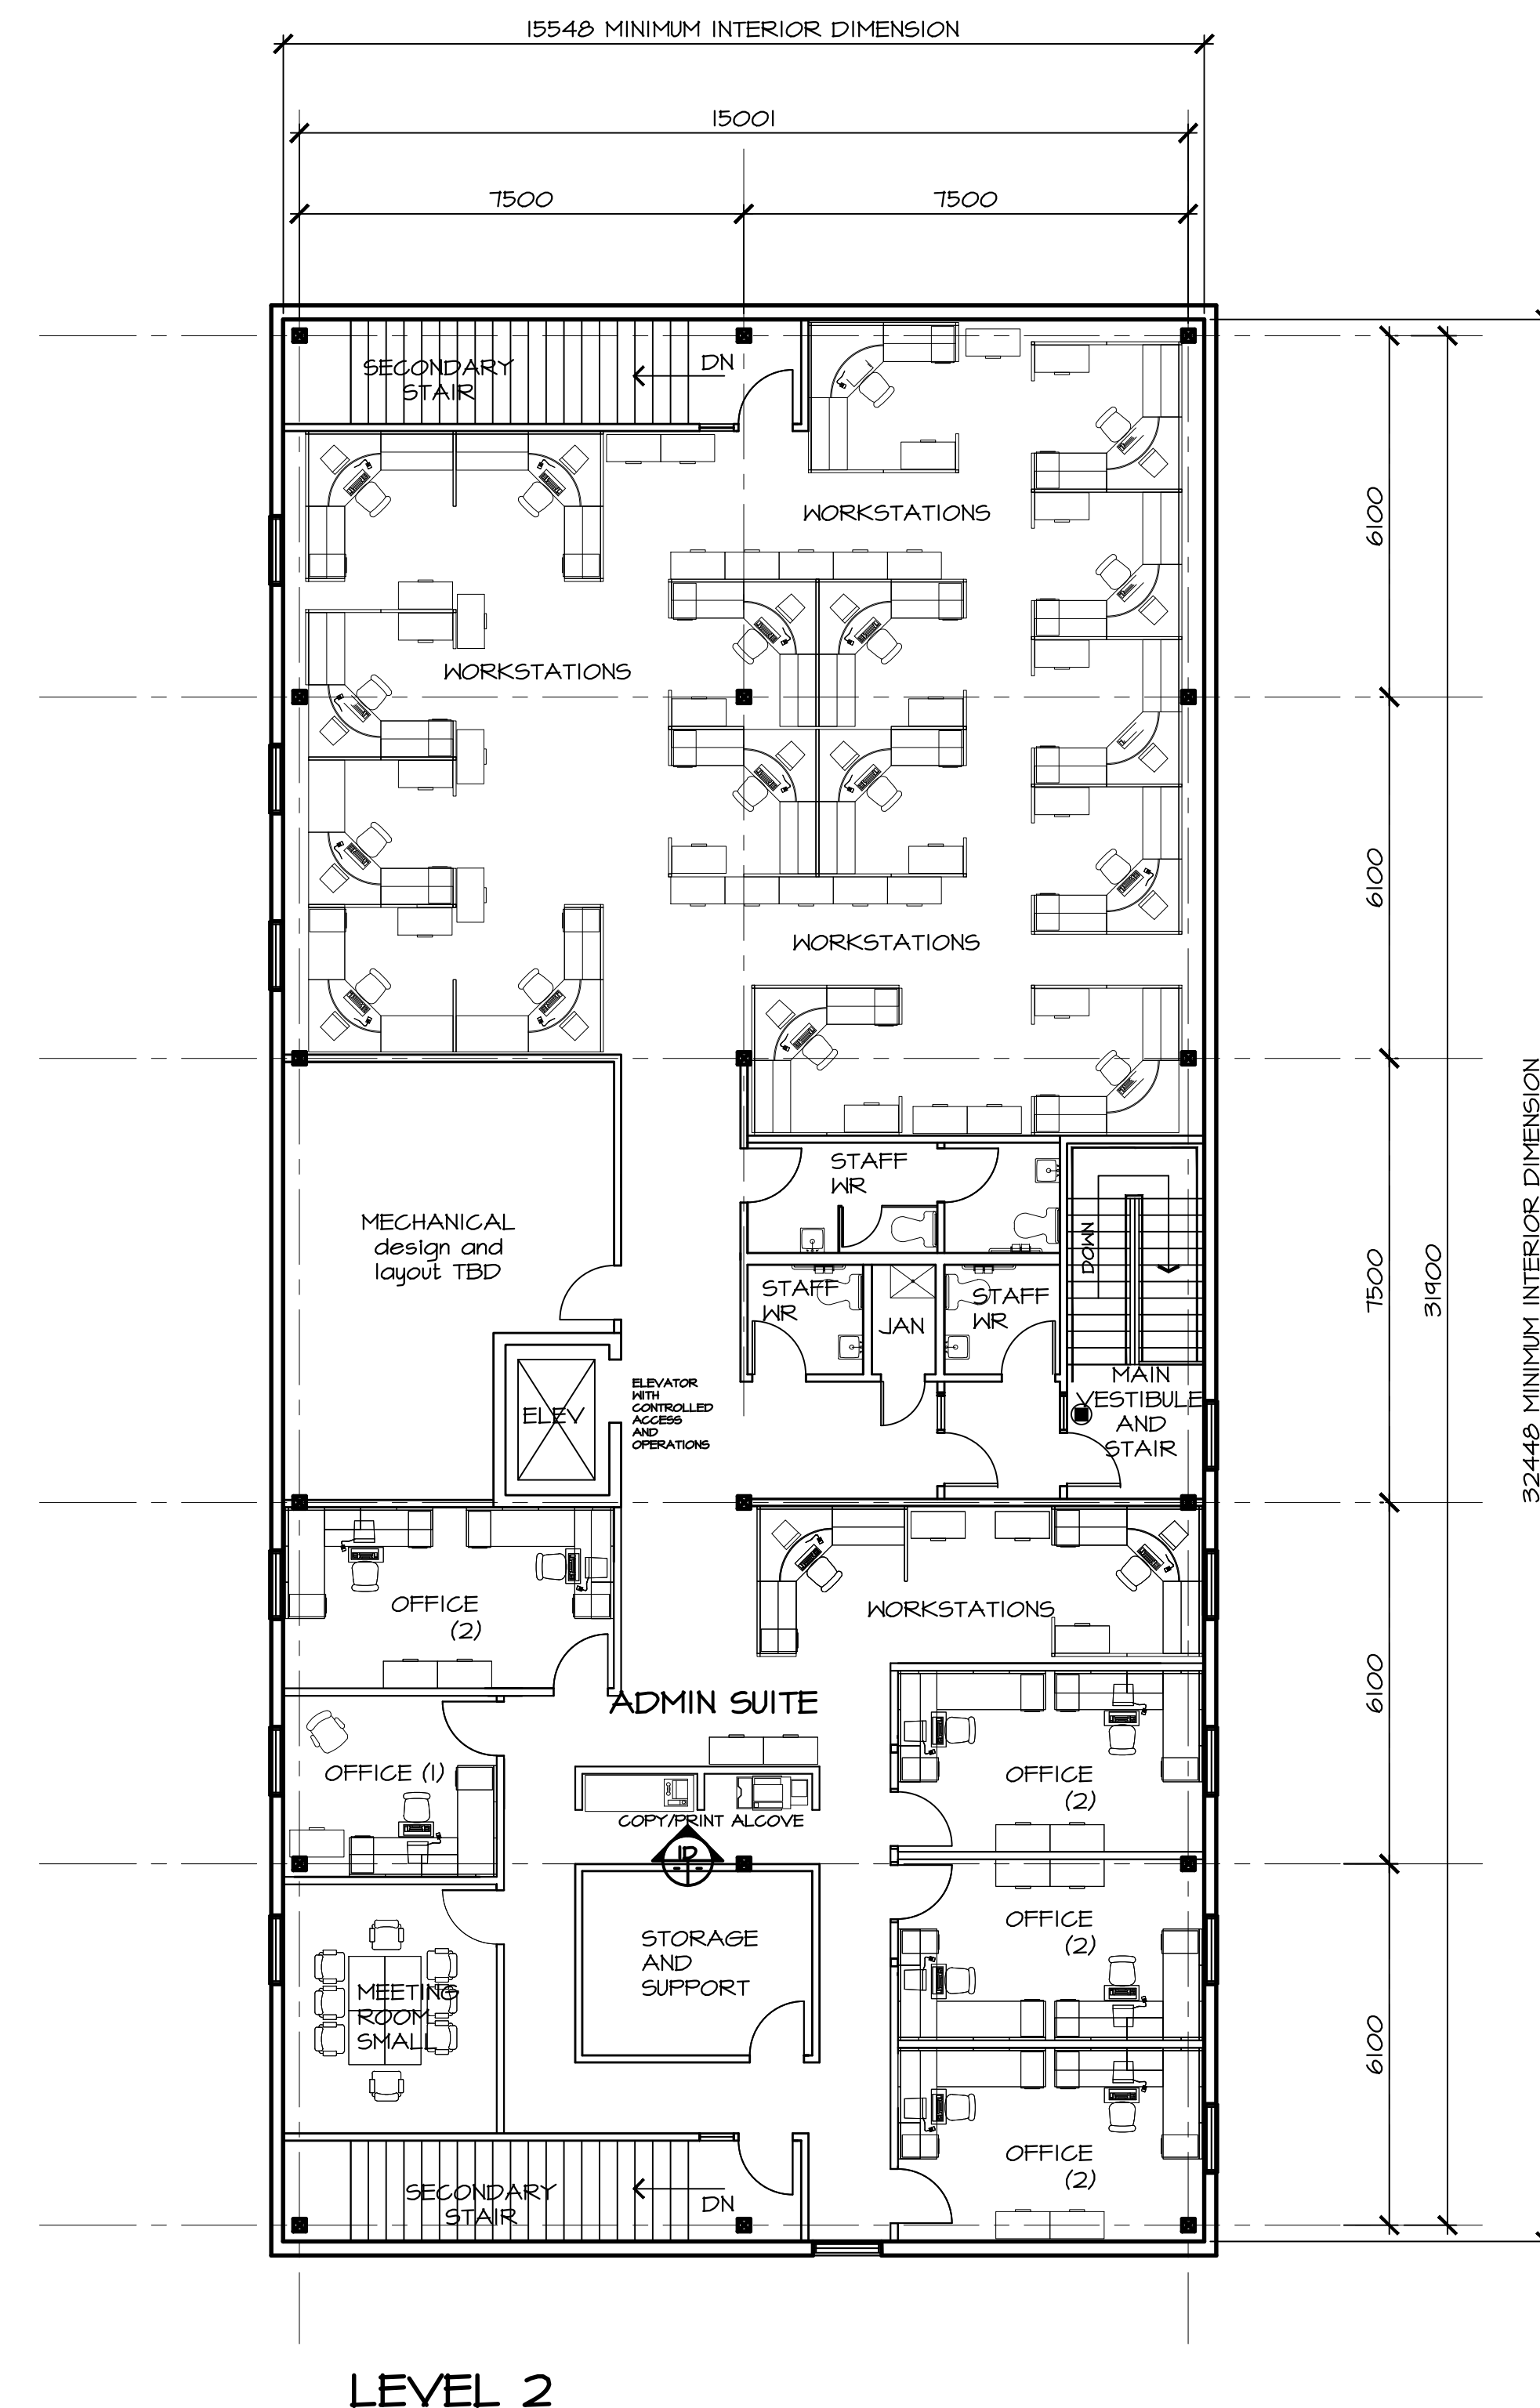

0	GENERIC	JAN, 2012
revisions		date
project	GENERIC SUPPORT BUILDING	
	INSIDE PERIMETER	
drawing	desain	
	LEVEL 1 & 2 PLANS	
designed	conçu	
date		
drawn	dessiné	
date		
approved	approuvé	
date		
Tender	Soumission	
PWSSC Project Manager	Administrateur de projets TPSSC	
project number	no. du projet	
	R.043959.001	
drawing no.	no. du dessin	
	A-1	