



ELEVATION IA PROGRAM ROOM (2) STORAGE UNIT TYPICAL

LC=LOCKABLE CABINET

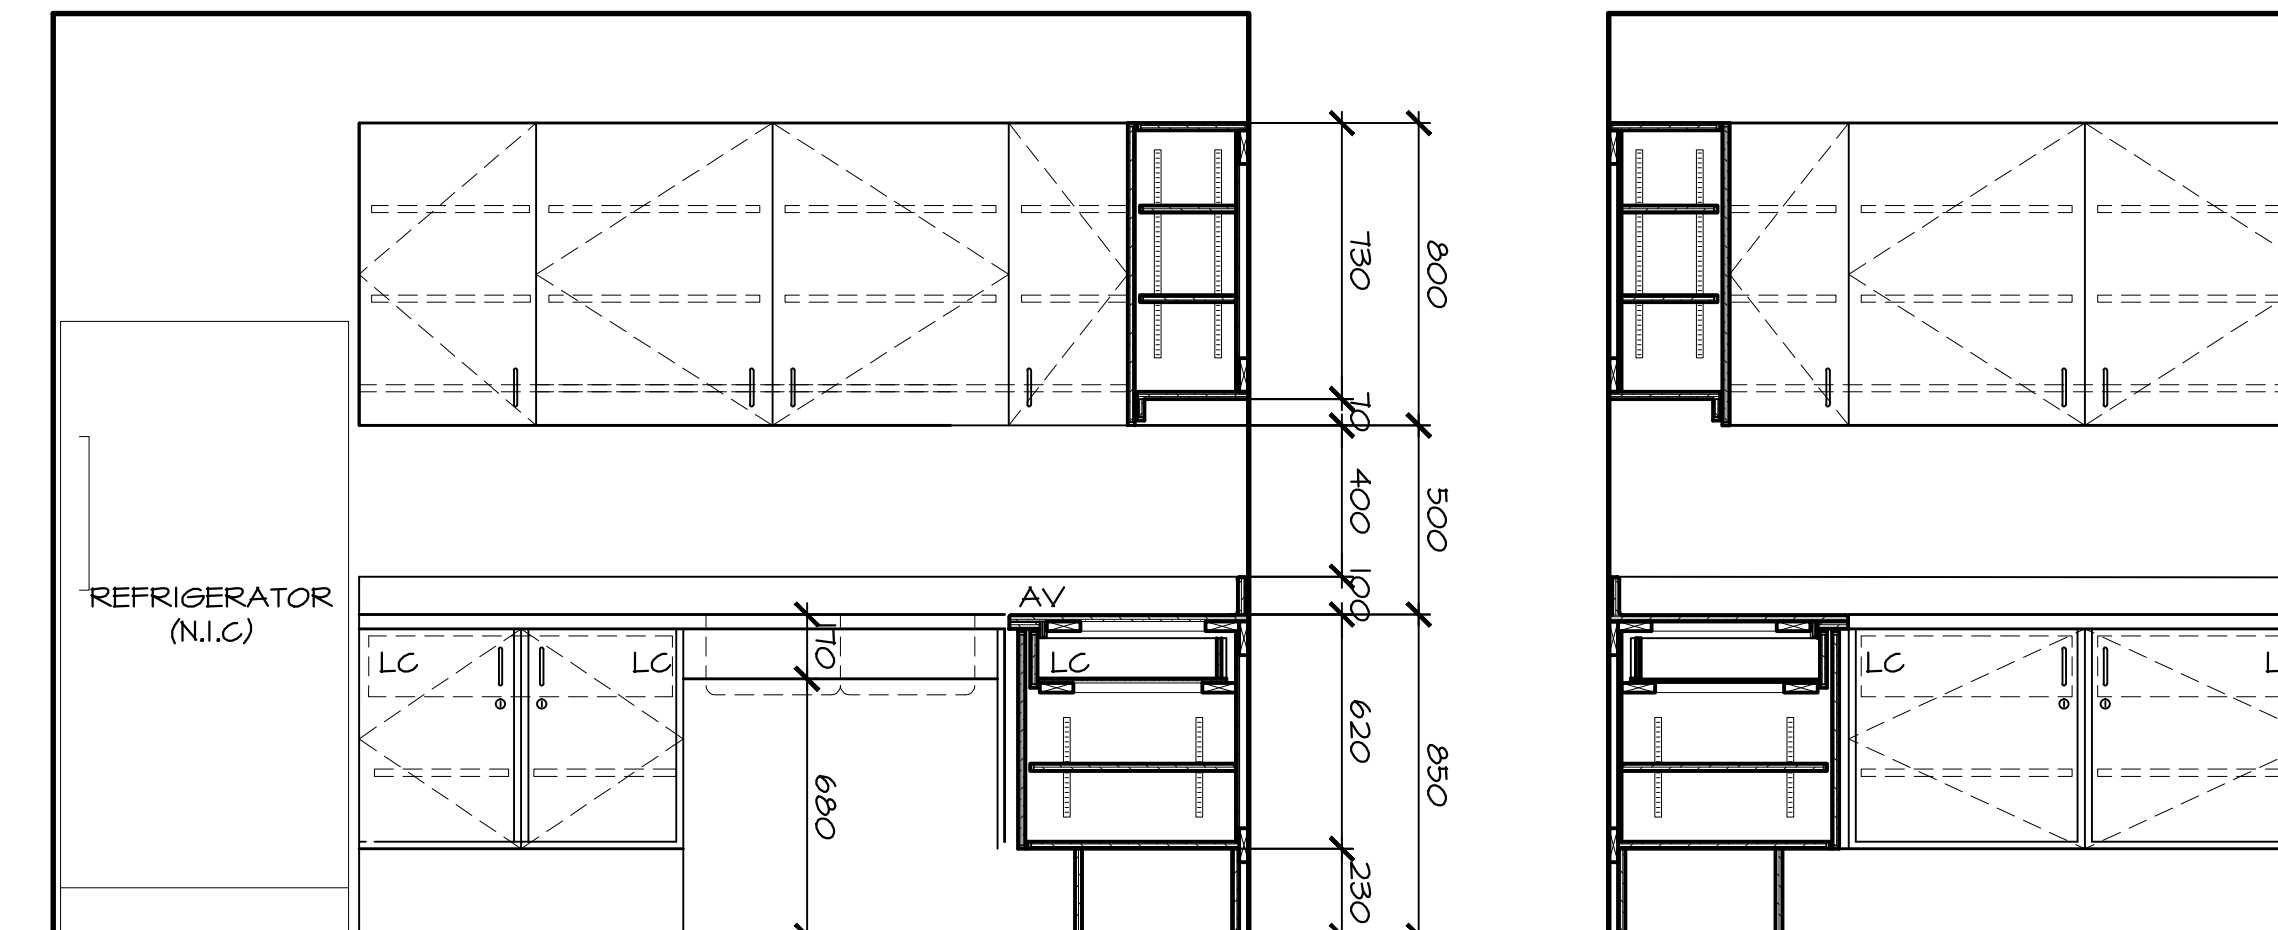

TYPICAL ELEVATION/SECTION


LC=LOCKABLE CABINET

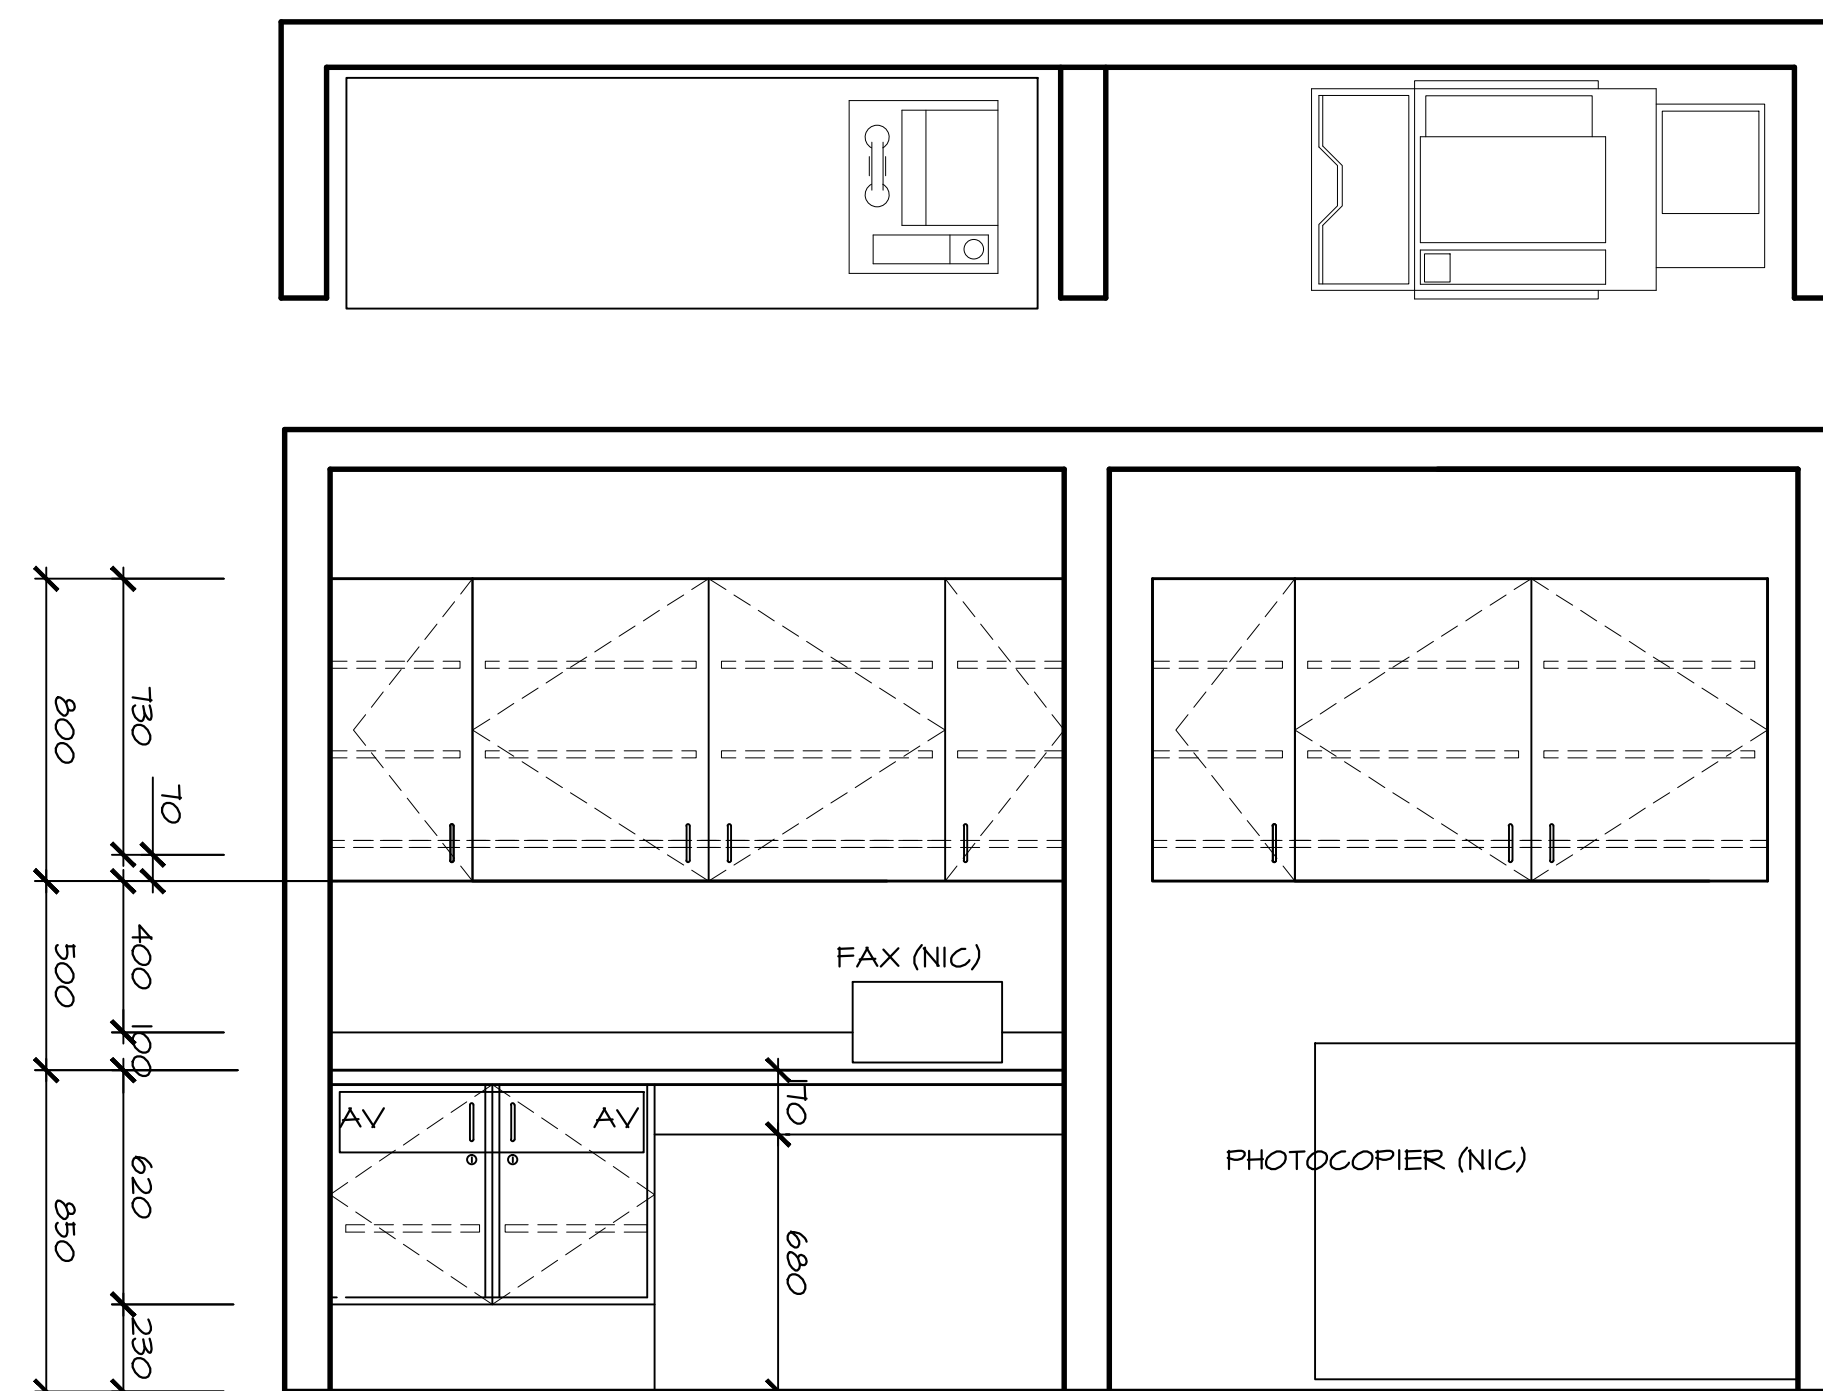

ELEVATION ID OPEN OFFICE AREAS COPY AND PRINT ALCOVE

NOTE,
ADJUST TO SUIT FINAL ROOM
DIMENSIONS

LC=LOCKABLE CABINET

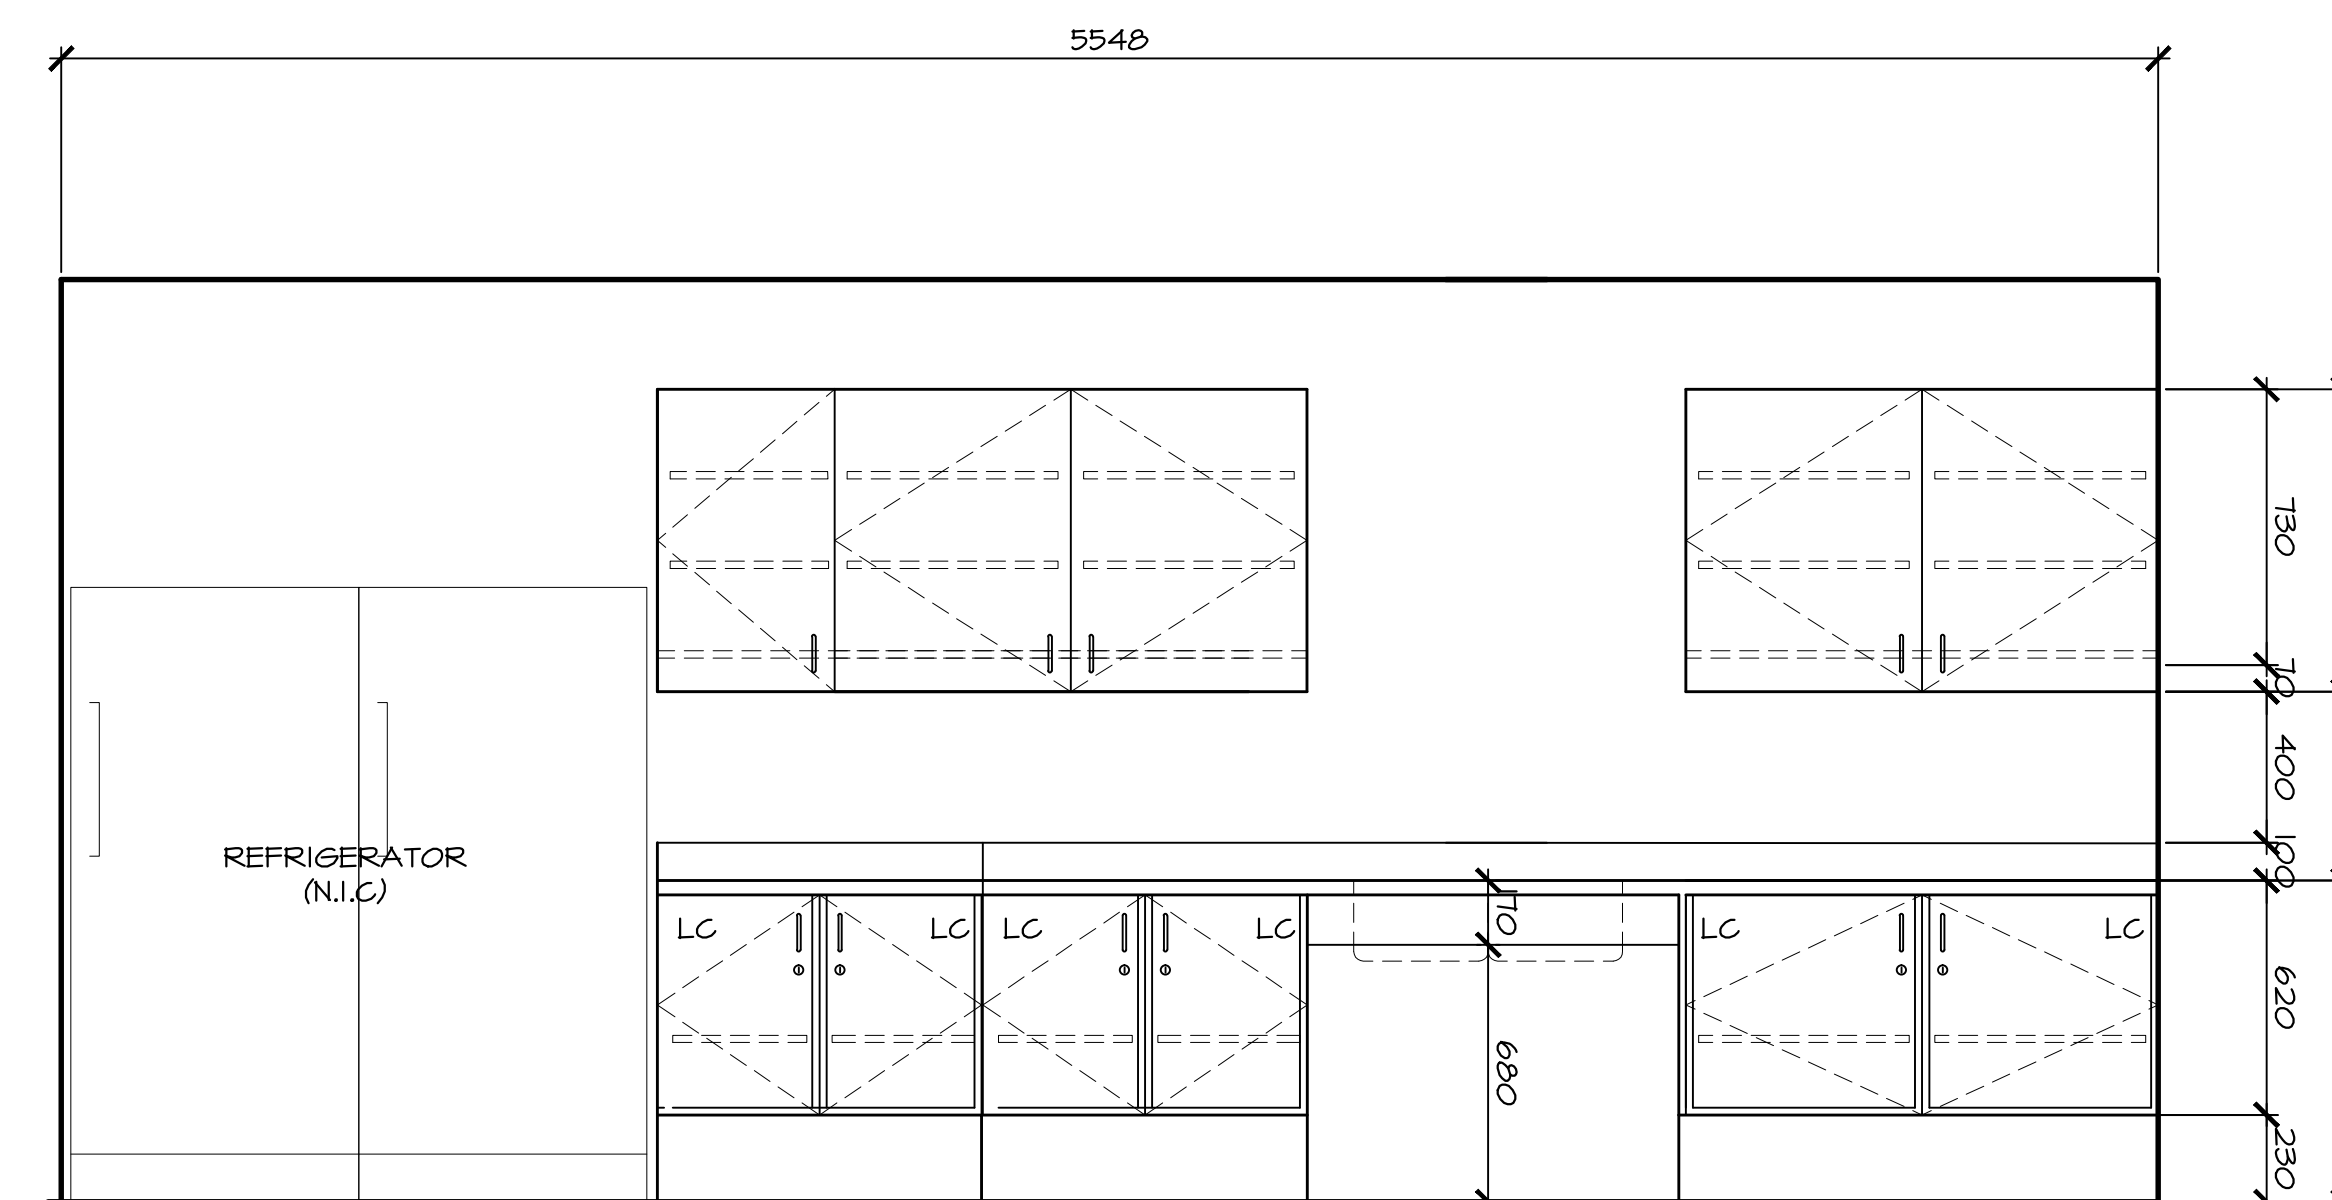

ELEVATION IE TYPICAL KITCHEN BARRIER FREE

NOTE,
ADJUST TO SUIT FINAL ROOM
DIMENSIONS

LC=LOCKABLE CABINET