


DEMOUNTABLE
PARTITION

FOR THE FOLLOWING
DEVICES INCLUDE ONLY
CONDUIT BACK TO SECURITY
CABINET
● CAMERA LOCATIONS
● SWIPE CARD ACCESS
● INTERCOM AND DOOR
CONTROL
● DOORS TO INCLUDE
DOOR CONTACT AND
ALARM


NOTE:

- IT AND LAN RM. WALLS
C/W WIRE MESH
- WASHROOMS AND JANITOR ROOMS
C/W WATER RESISTANT
GYPSUM BD. WALLS AND NON
SLIP SHEET VINYL FLOOR
- ALL OTHER ROOM WALLS
C/W ABUSE RESISTANT
GYPSUM BD.
- MAIN FLOOR VESTIBULE
C/W NON SLIP
SHEET VINYL FLOOR

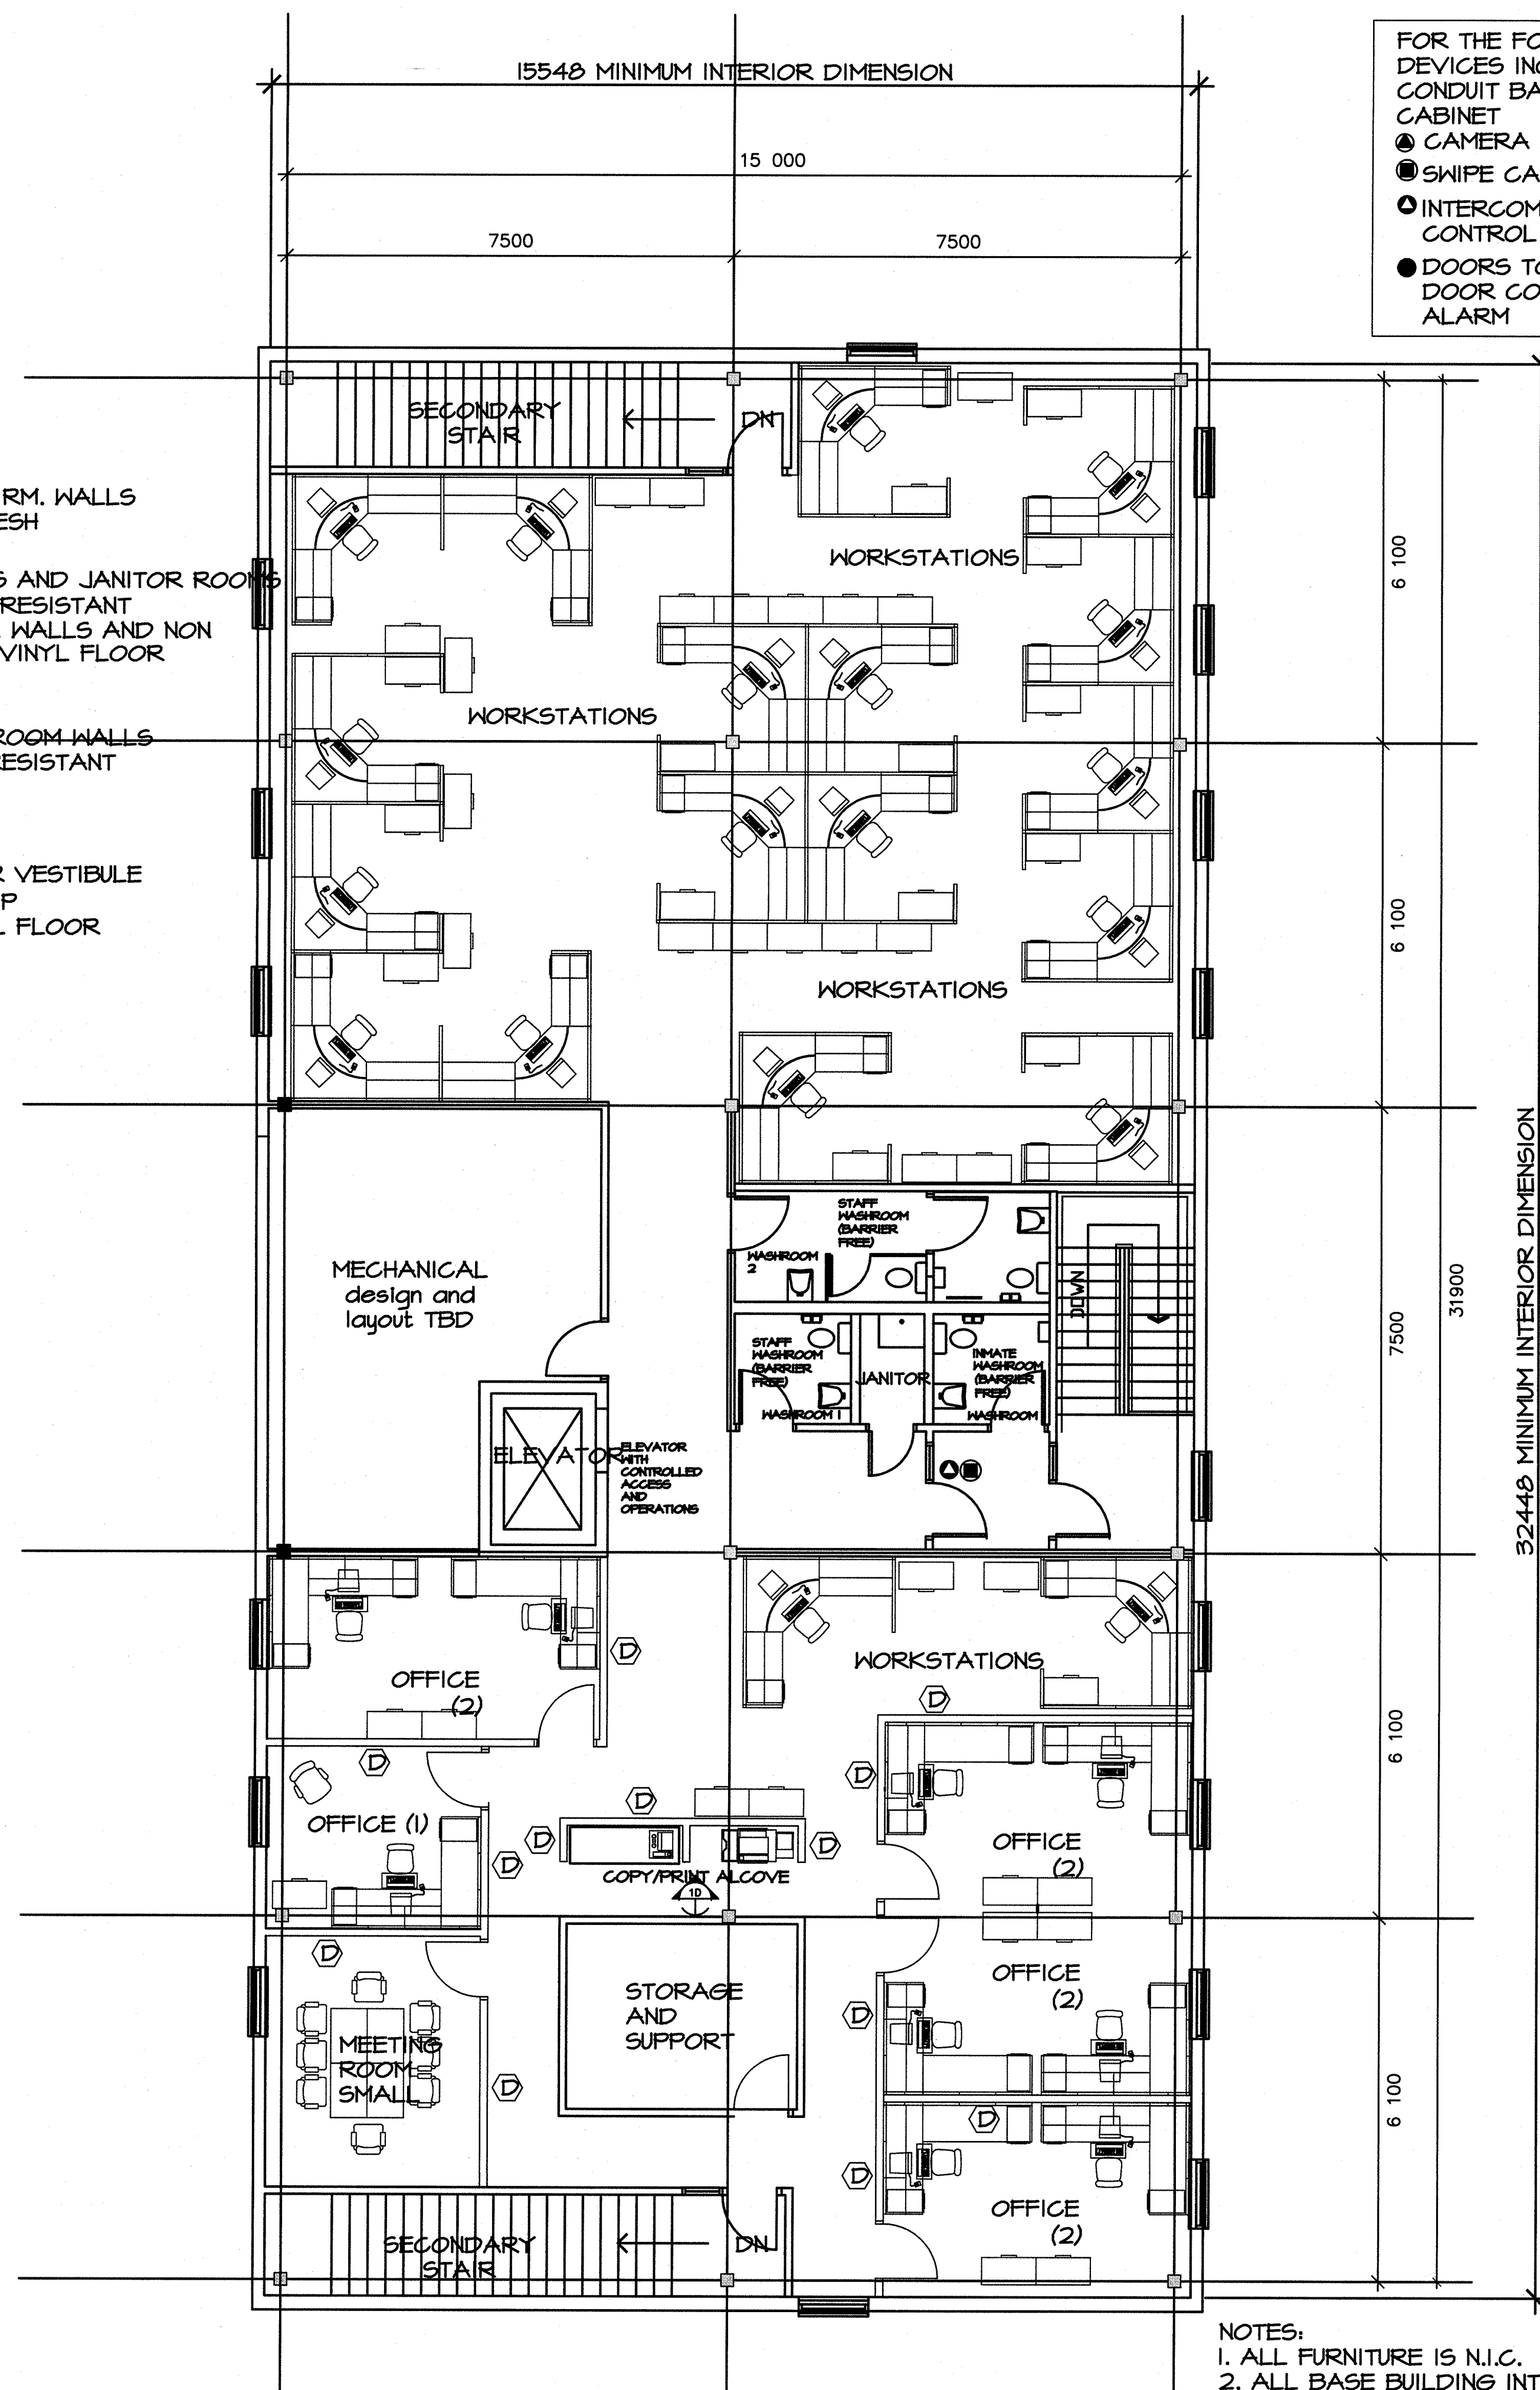

LEVEL 2
MAJOR OCCUPANCY - D

NOTES:
1. ALL FURNITURE IS N.I.C.
2. ALL BASE BUILDING INTERIOR WALLS TO BE BUILT TO
UNDERSIDE OF STRUCTURE
3. ALL ROOM PARTITIONS TO UNDERSIDE OF FINISHED
CEILING

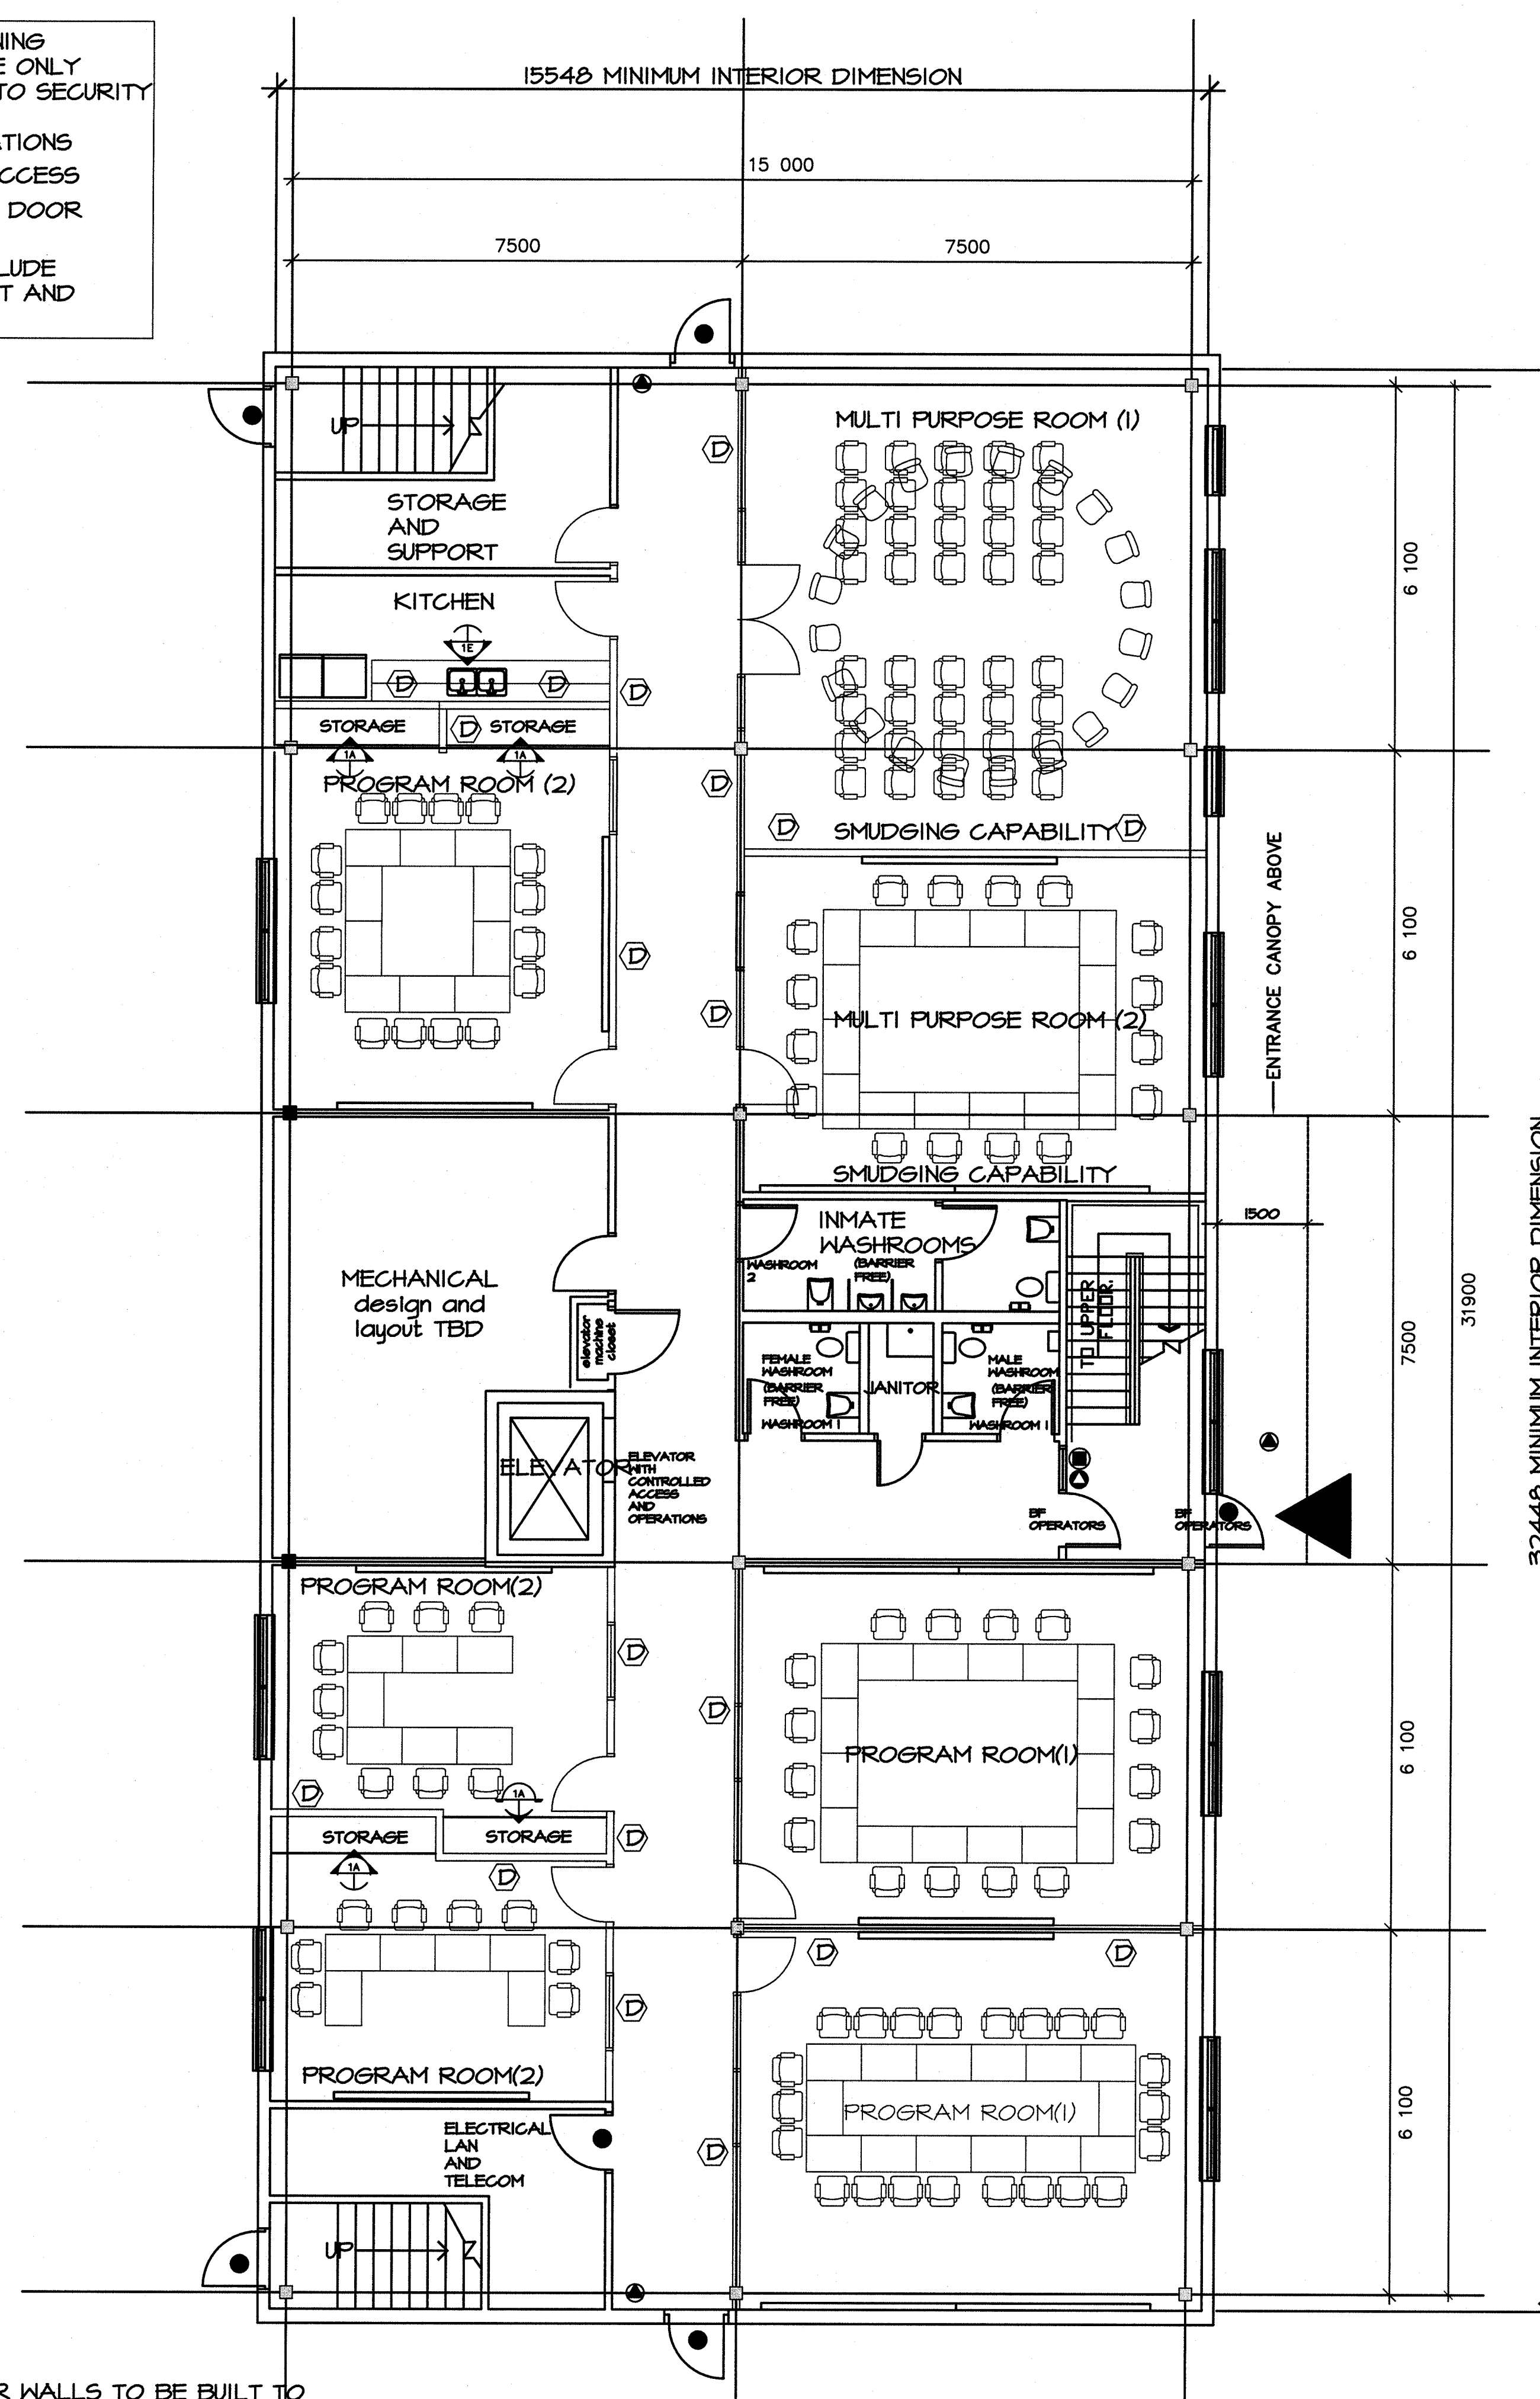

LEVEL 1
MAJOR OCCUPANCY - A2

06		
05		
04		
03		
02		
01		
revision		date

Do not scale drawings.
Verify all dimensions and conditions on site and immediately
notify the Departmental Representative of all discrepancies.

A	Detail No.
B	drawing no. - where detail required
C	drawing no. - where detailed

project title
titre du projet
**GENERAL PURPOSE
BUILDING INSIDE**
SPRINGHILL INSTITUTION
SPRINGHILL, NS

drawing title
titre du dessin

drawn by
dessiné par

designed by
conçu par

approved by
approuvé par

bid
offre

project manager
administrateur de projet
date du projet
2012-04-05

project no.
no. du projet
R.043959.001

drawing no.
dessiné no.
G.I.

DEMOUNTABLE
PARTITION

FOR THE FOLLOWING
DEVICES INCLUDE ONLY
CONDUIT BACK TO SECURITY
CABINET
● SWIPE CARD ACCESS
● DOORS TO INCLUDE
DOOR CONTACT AND
ALARM


NOTE:

IT AND LAN RM. WALLS
C/W WIRE MESH

WASHROOMS, JANITOR ROOMS
AND SHOWER ROOMS
C/W WATER RESISTANT
GYPSUM BD. WALLS AND NON SLIP
SHEET VINYL FLOOR

ALL OTHER ROOMS
C/W ABUSE RESISTANT
GYPSUM BD. WALLS


MAIN FLOOR VESTIBULE
C/W NON SLIP
SHEET VINYL FLOOR

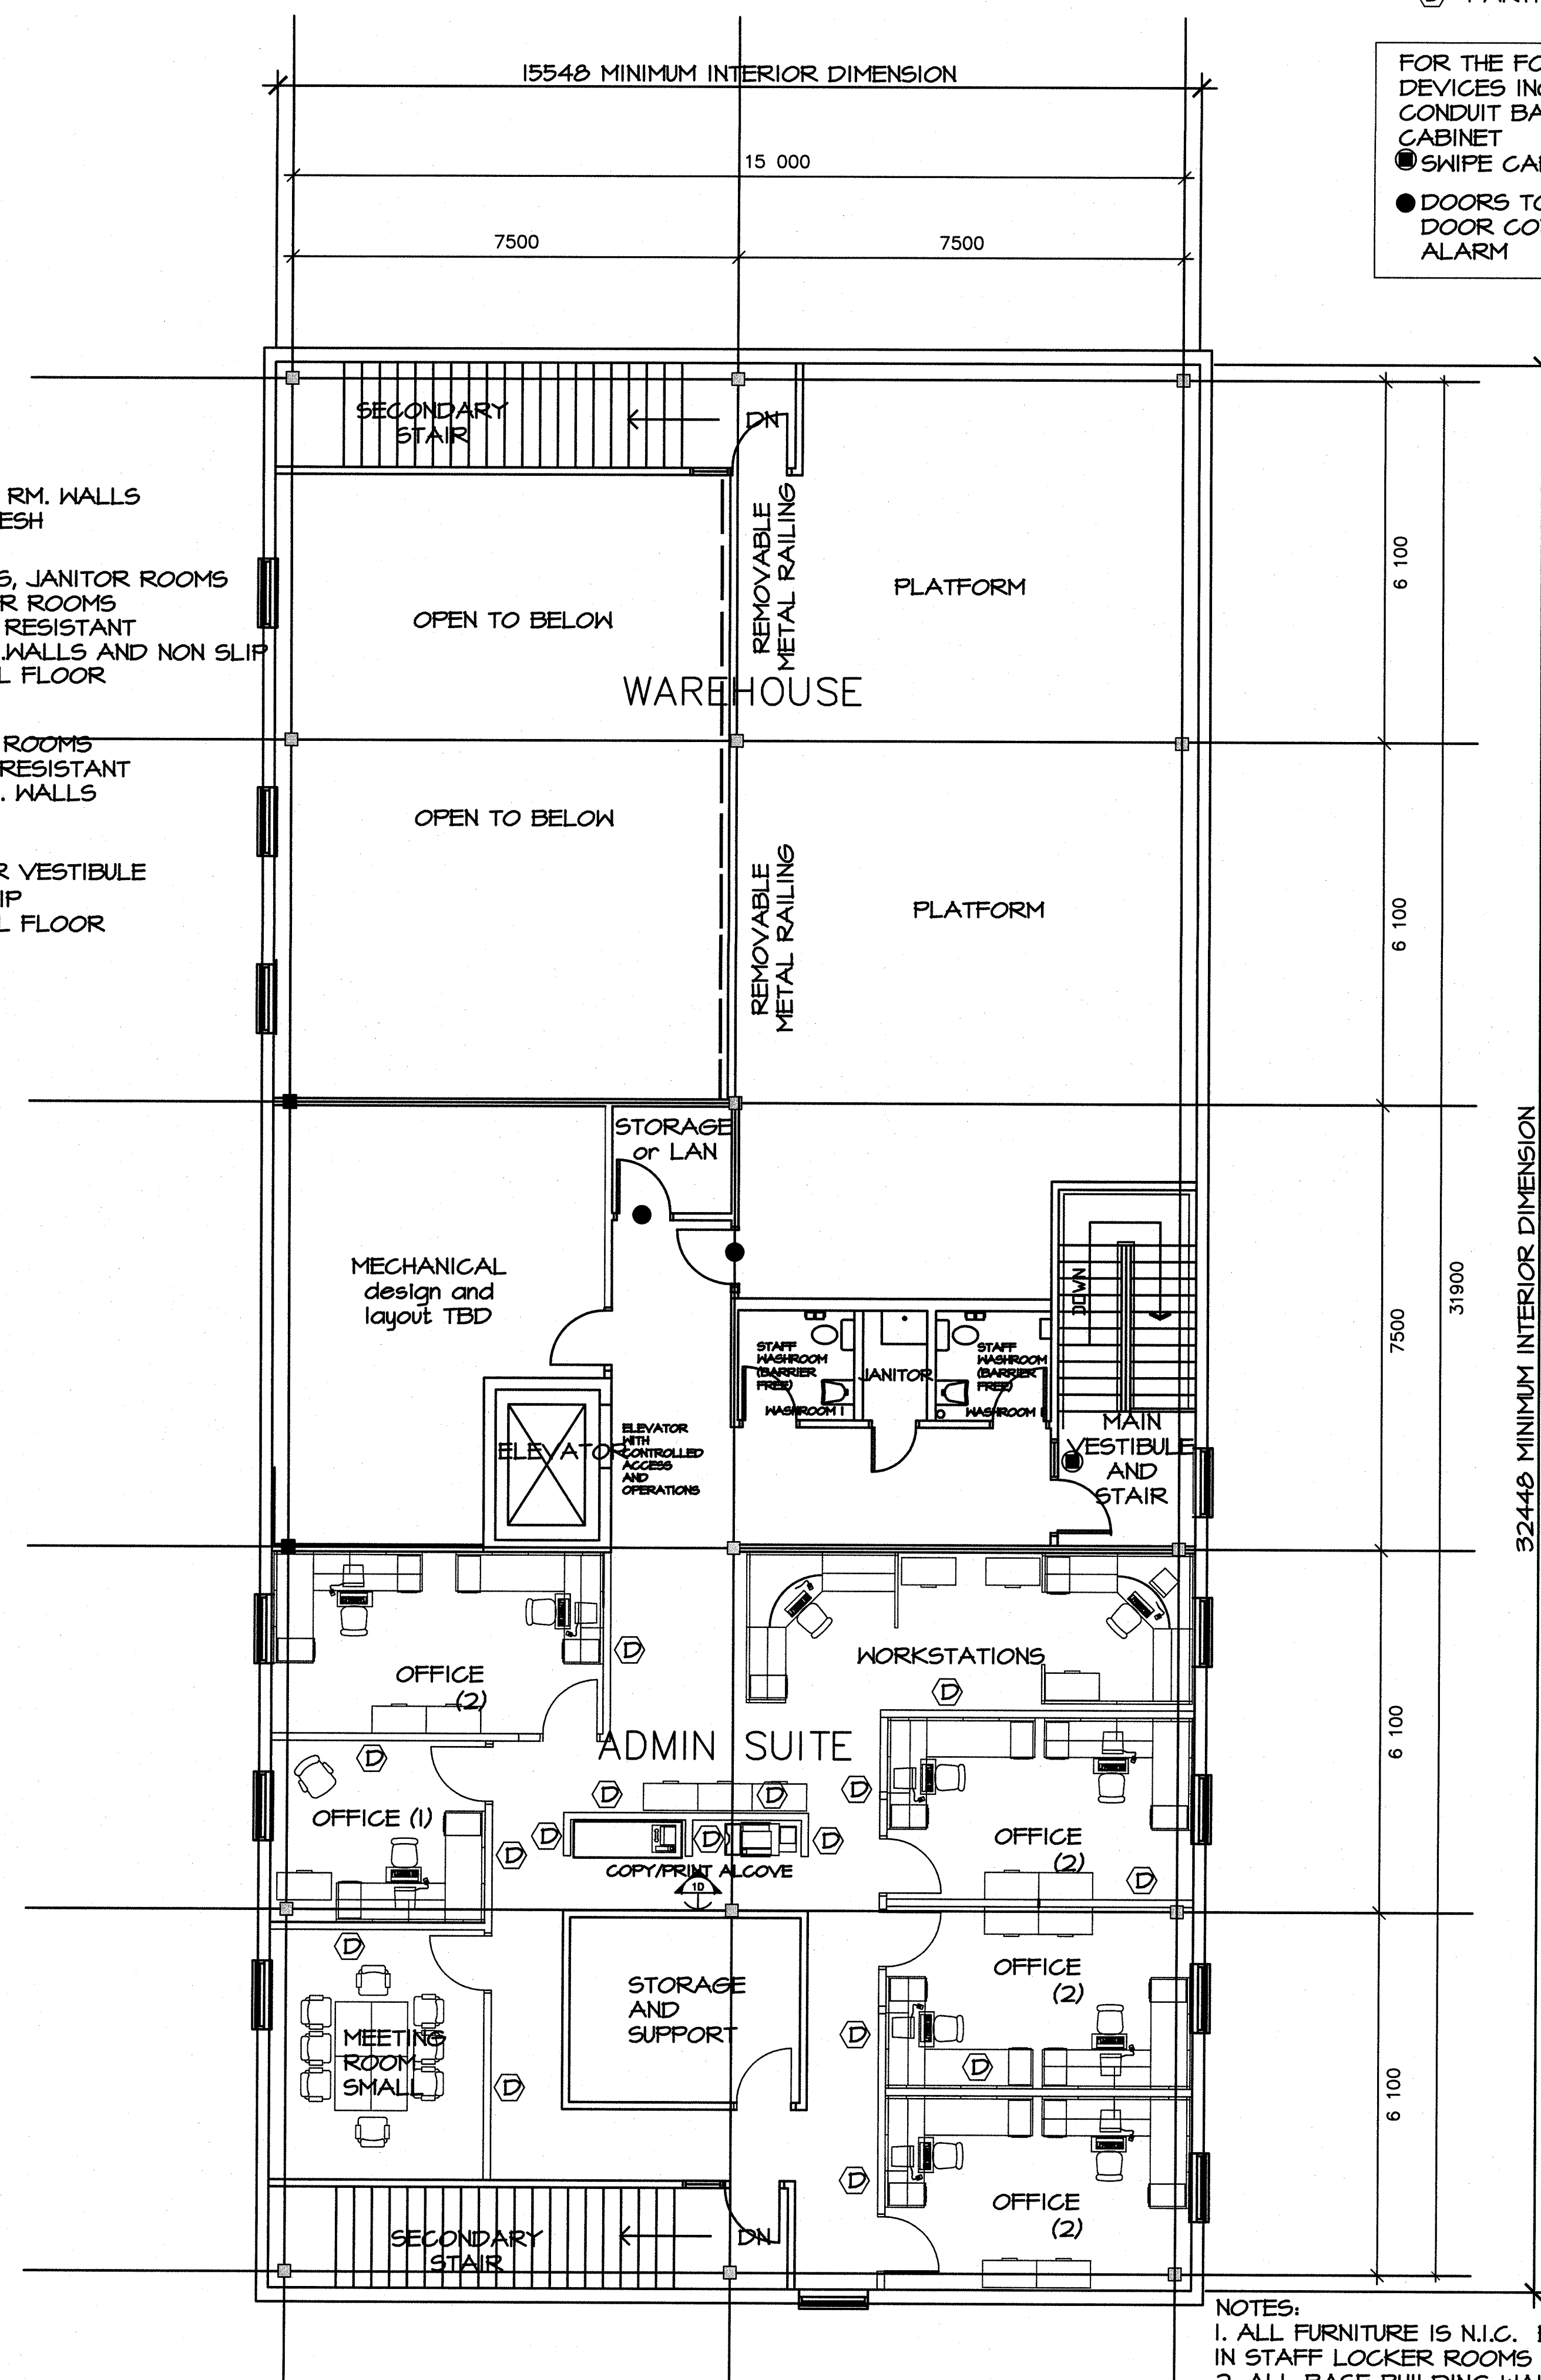

LEVEL 2

MAJOR OCCUPANCY - WAREHOUSE - F-2
MAJOR OCCUPANCY - ADMIN / STAFF - D

NOTES:
1. ALL FURNITURE IS N.I.C. EXCEPT LOCKERS AND BENCHES
IN STAFF LOCKER ROOMS
2. ALL BASE BUILDING WALLS TO BE BUILT TO UNDERSIDE
OF STRUCTURE
3. ALL ROOM PARTITIONS TO UNDERSIDE OF FINISHED
CEILING

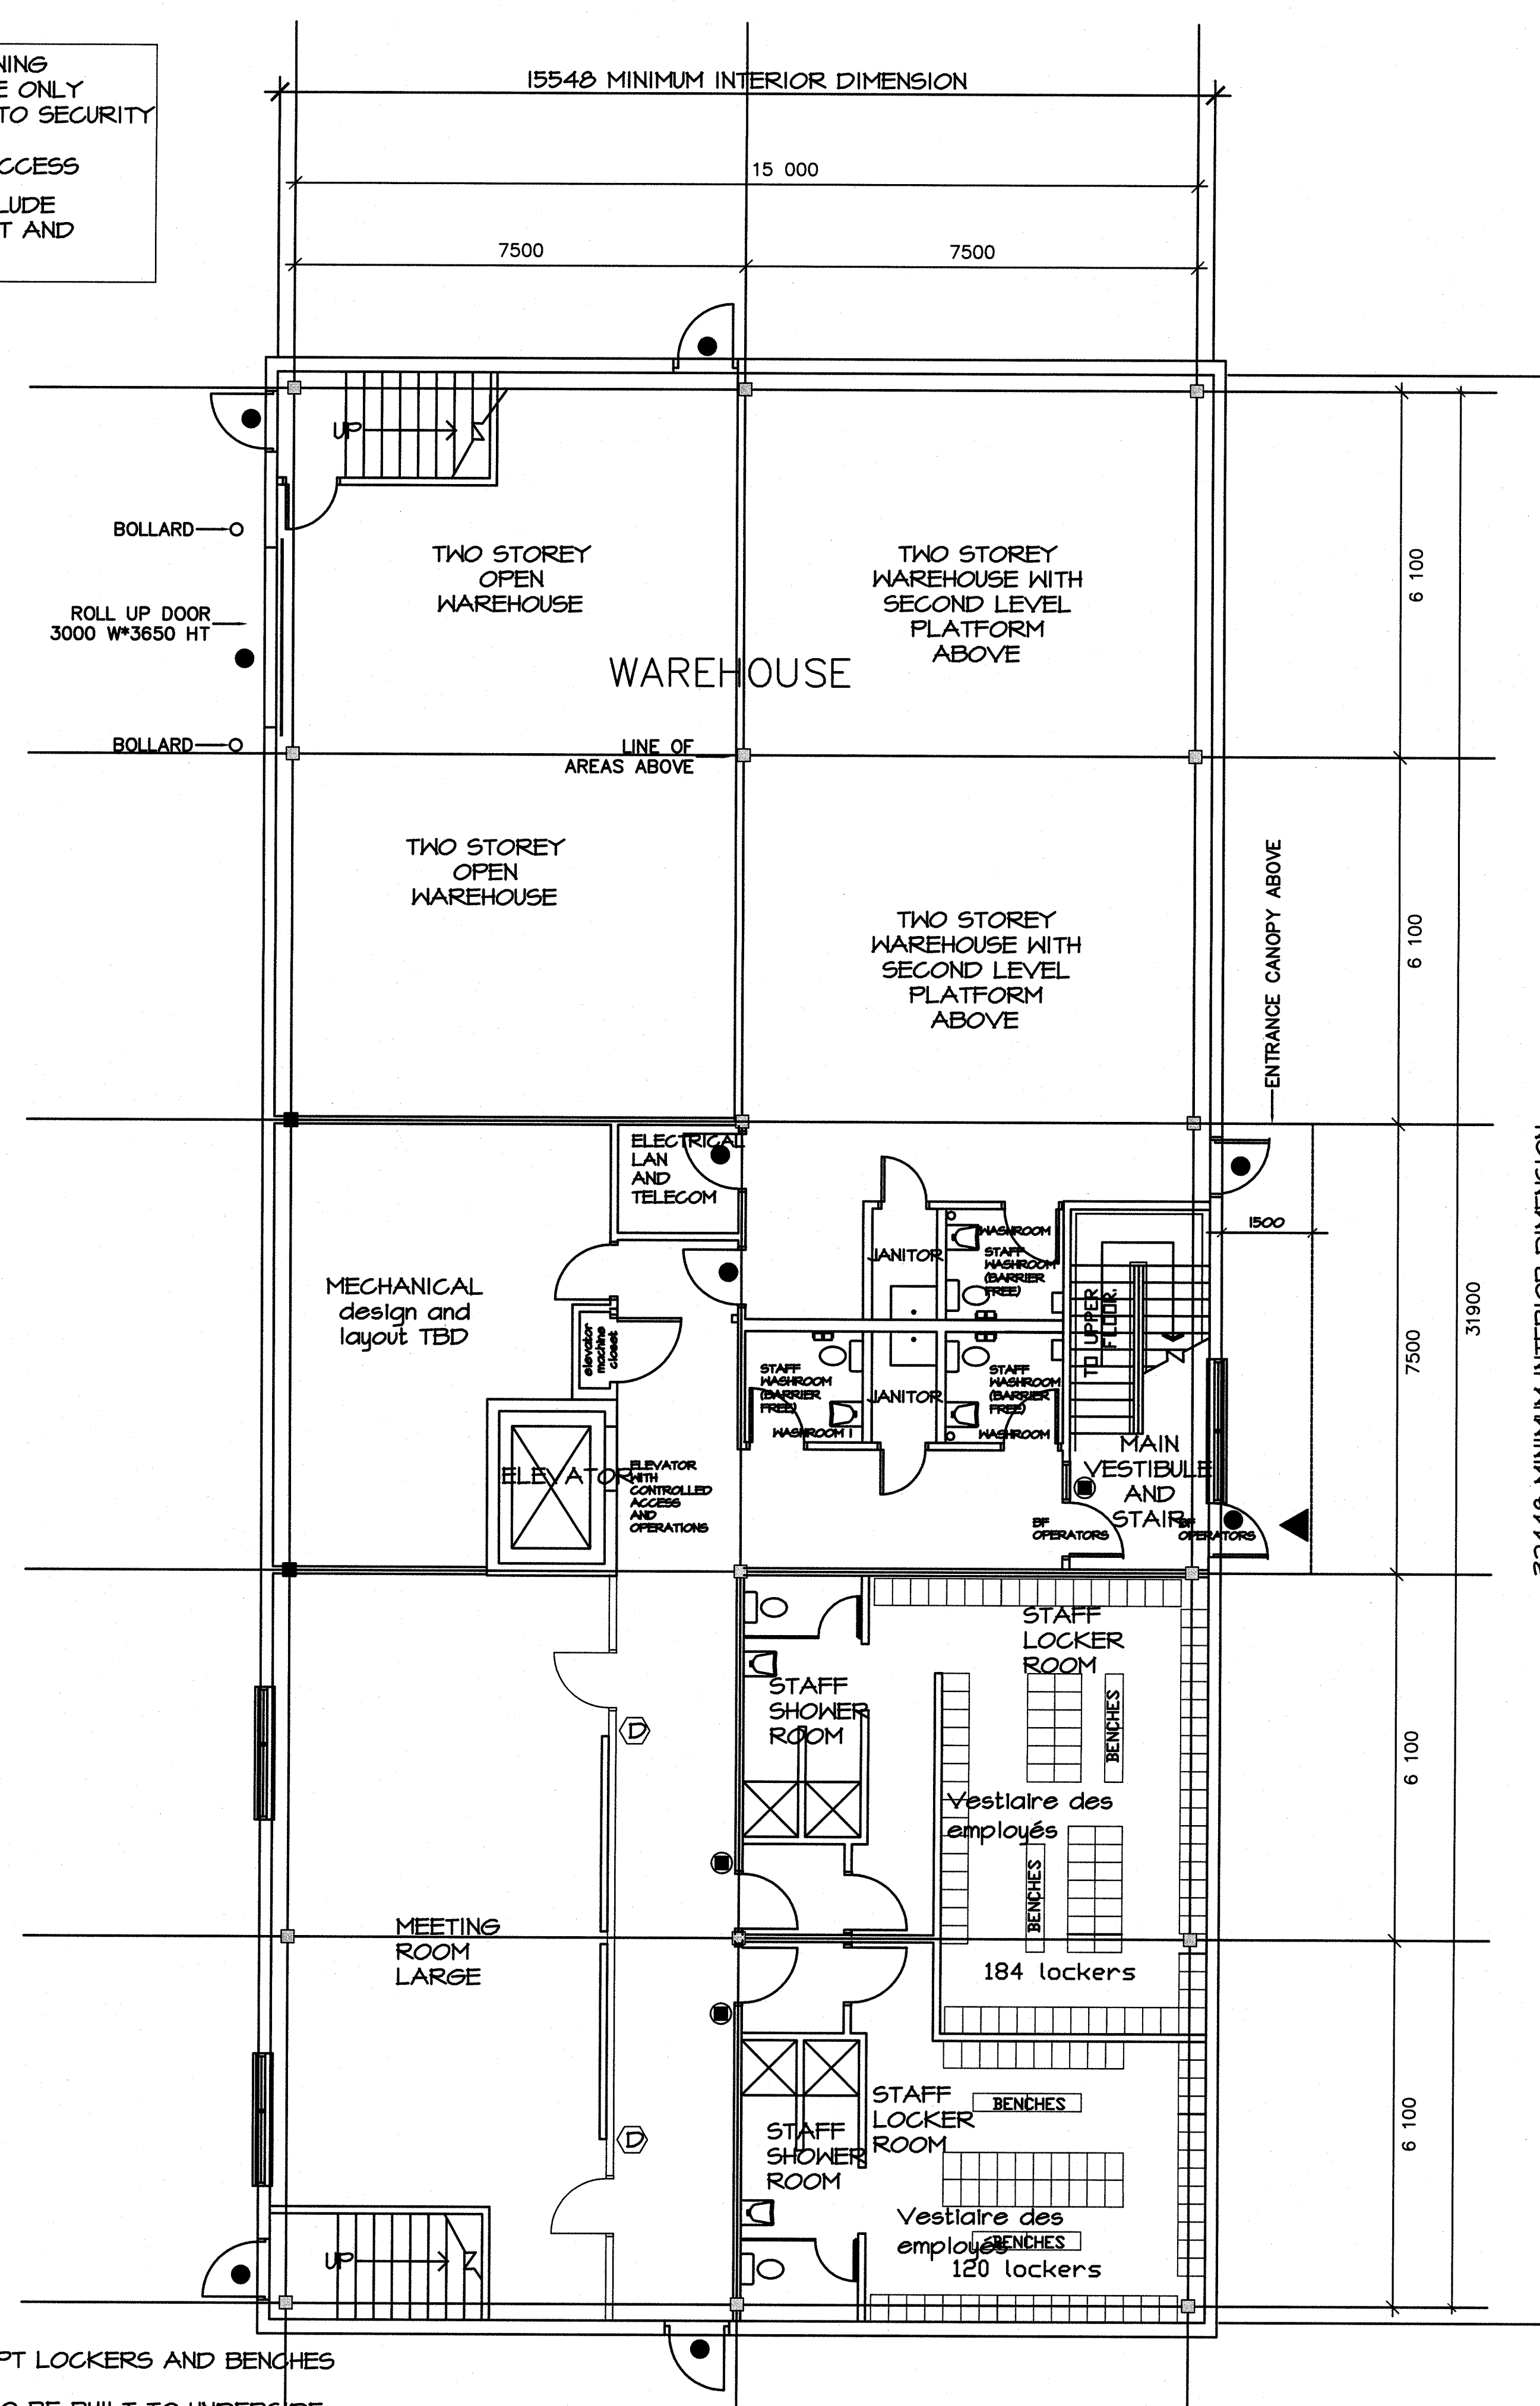

LEVEL 1

MAJOR OCCUPANCY - WAREHOUSE - F-2
MAJOR OCCUPANCY - ADMIN / STAFF - D

06		
05		
04		
03		
02		
01	MARCH 10, 2012	
revision		date

Do not scale drawings.
Verify all dimensions and conditions on site and immediately
notify the Departmental Representative of all discrepancies.

A	Detail No.
B	No. du détail
C	drawing no. - where detail required dessin no. - où détail exigé
C	drawing no. - where detailed dessin no. - où détaillé

GENERAL PURPOSE
BUILDING OUTSIDE

ATLANTIC INSTITUTION
RENOUS, NB

drawing title
titre du dessin

drawn by
dessiné par

designed by
conçu par

approved by
approuvé par

bid
offre


project manager
administrateur de projet

project date
date du projet


project no.
no. du projet

drawing no.
dessiné no.


G.O.

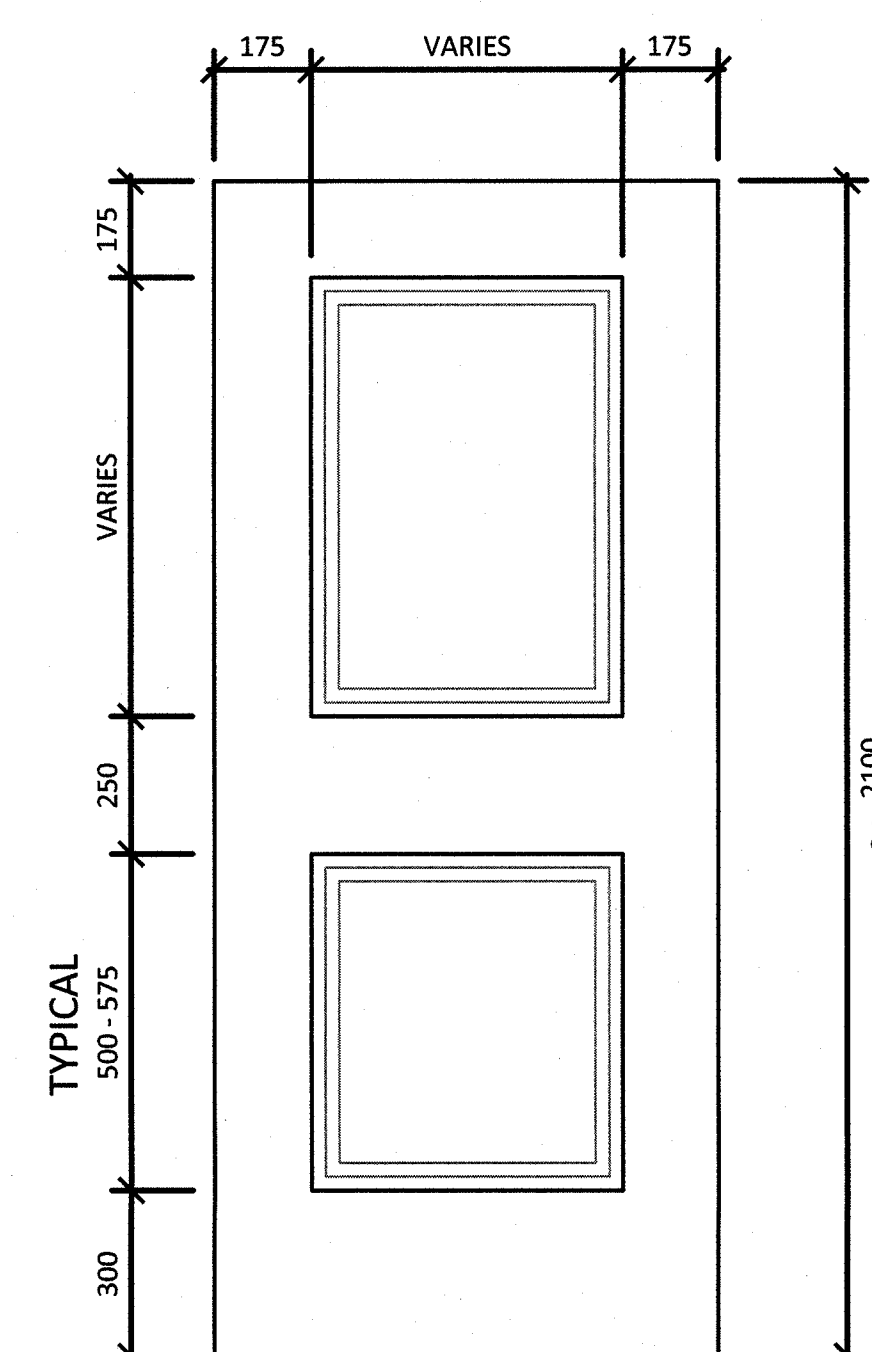


**STYLE A - DOUBLE
HALF-GLASS**
- MAIN ENTRANCE
- SECONDARY ENTRANCES

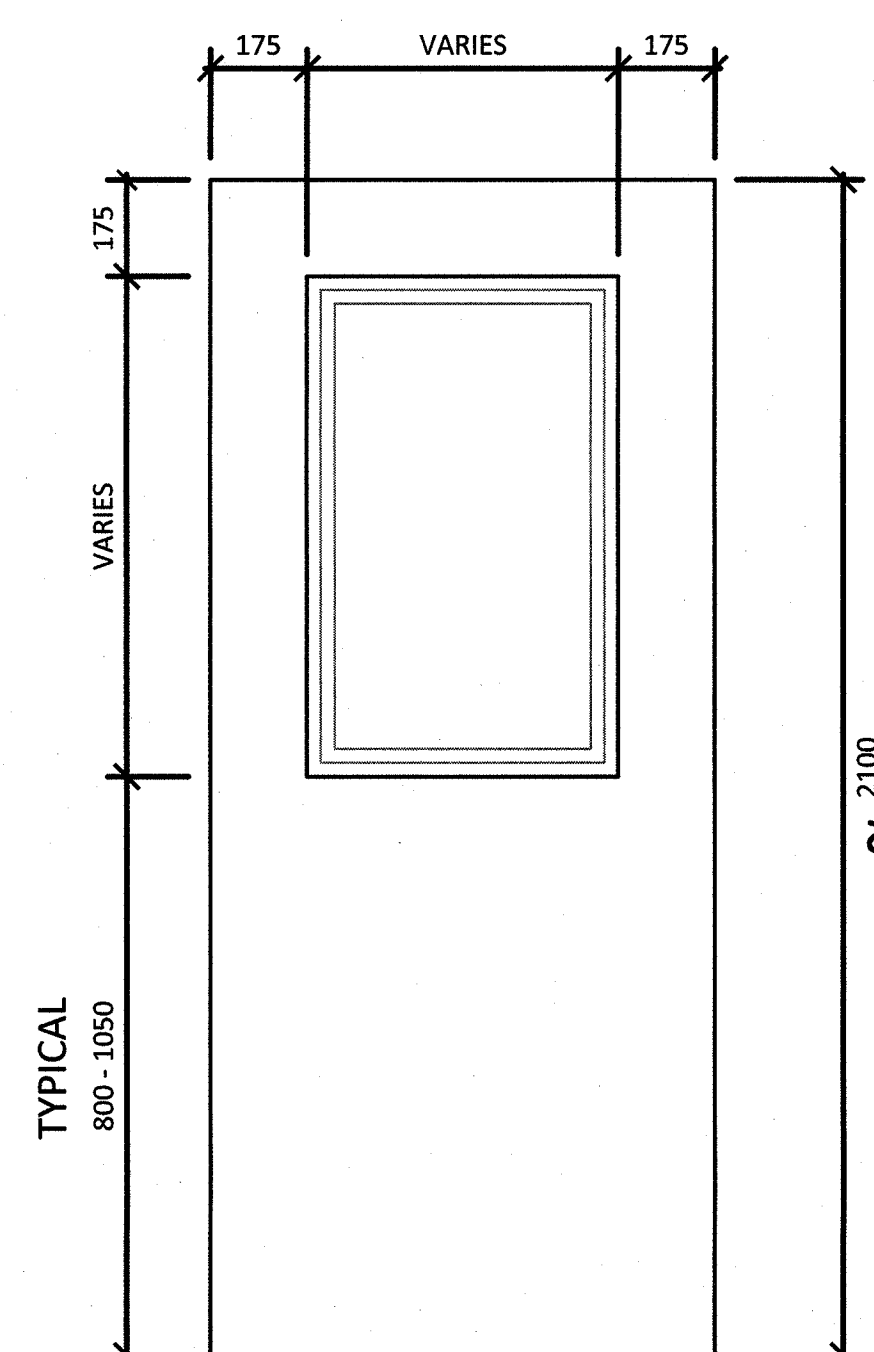


STYLE B - HALF-GLASS
- OFFICES (ALTERNATIVE 1)
- CORRIDORS
- CONTROL POST

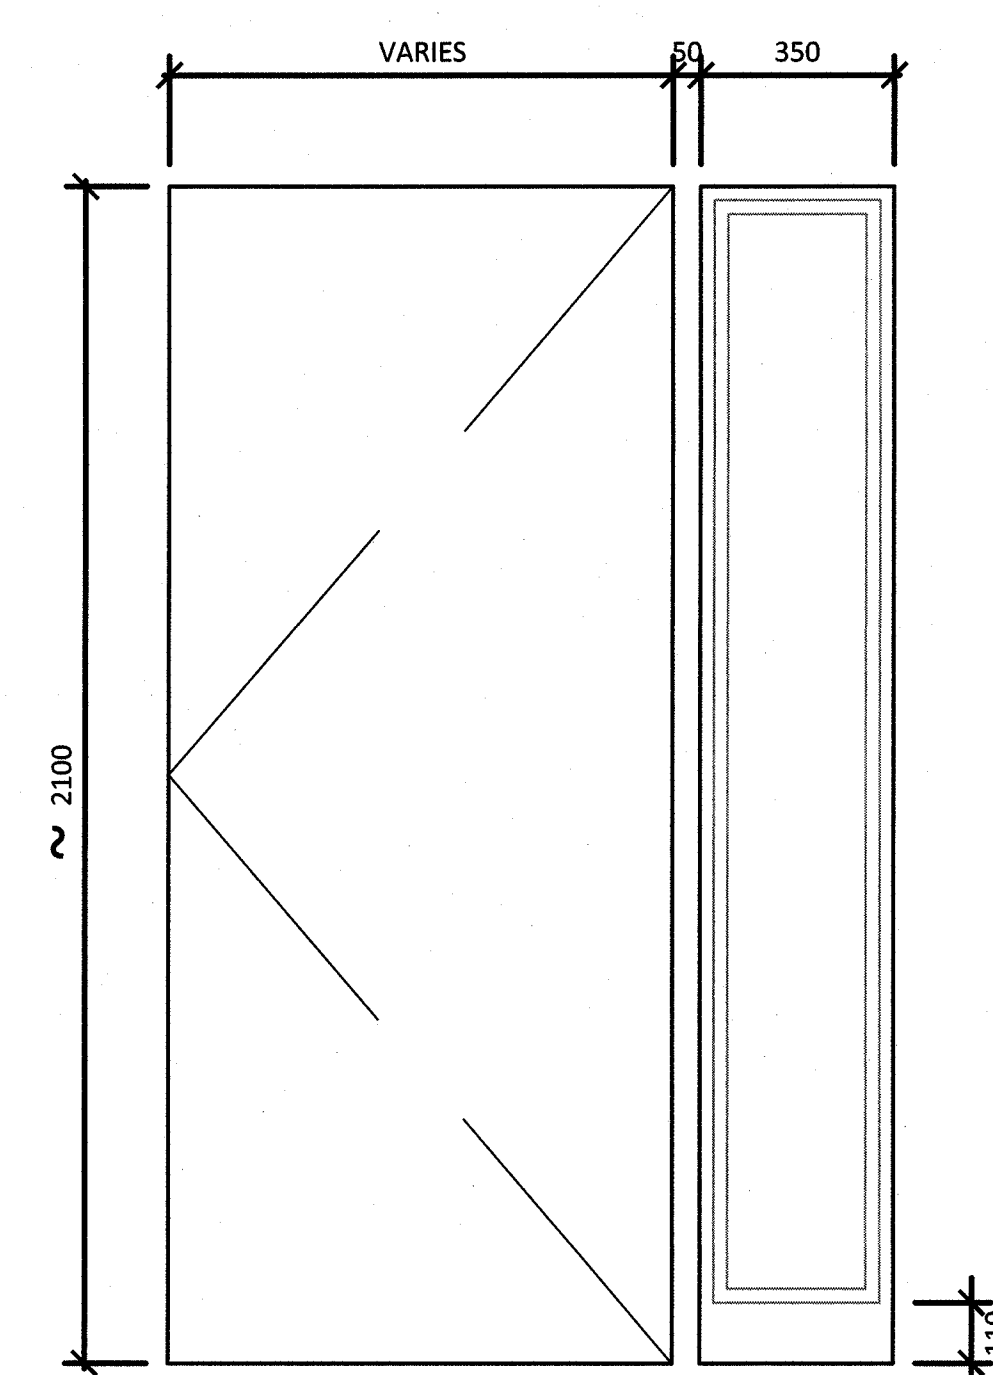


STYLE B2 - SIDE WINDOW
- OFFICES (ALTERNATIVE 2)

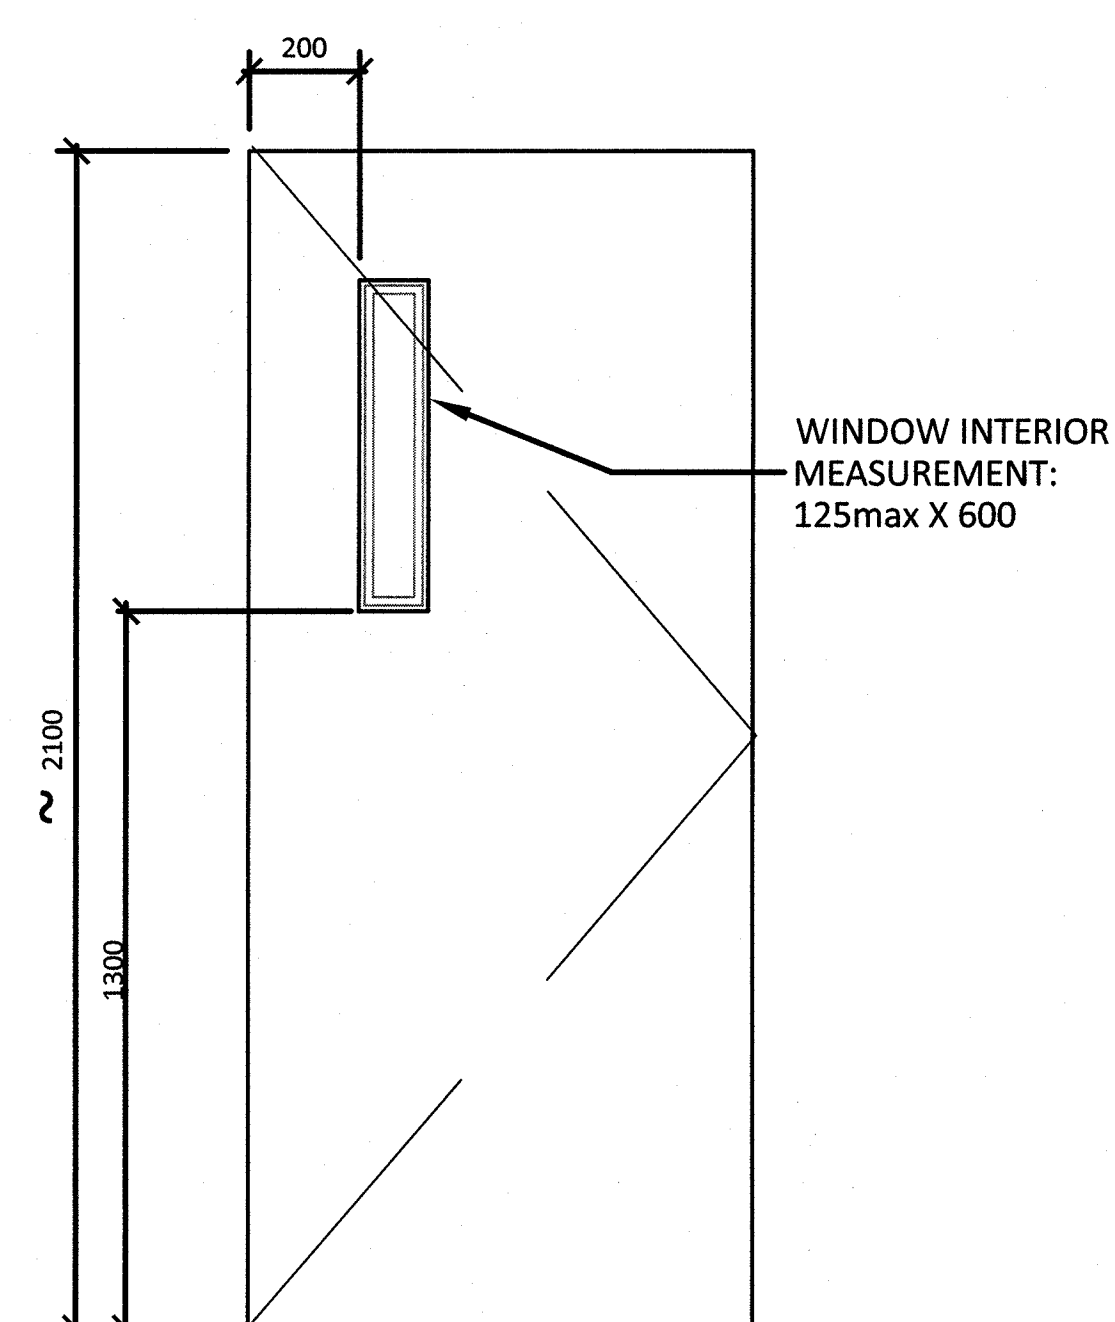


STYLE C - LONG PORTHOLE
- ROOMS REQUIRING VISUAL CHECK
- GENERALLY ALL ROOMS NOT
SPECIFICALLY LISTED

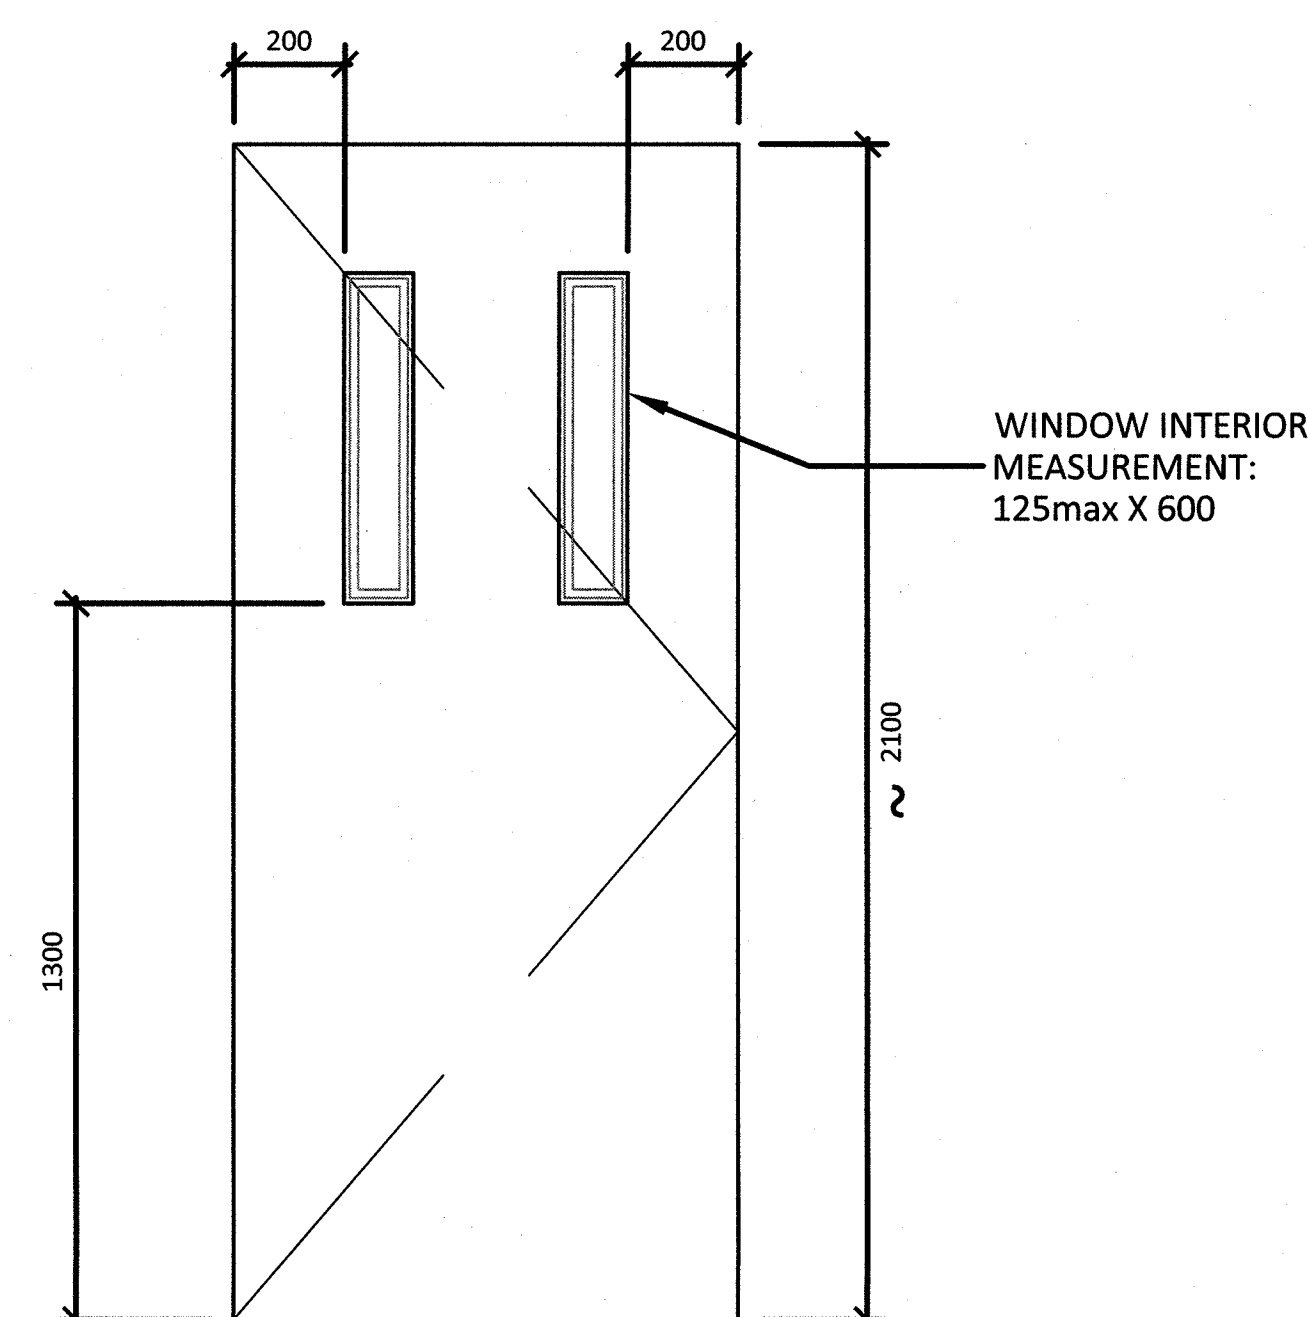


**STYLE D - DOUBLE
LONG PORTHOLES**
- SECURITY EXTERIOR ENTRANCES
- STAIRWAYS

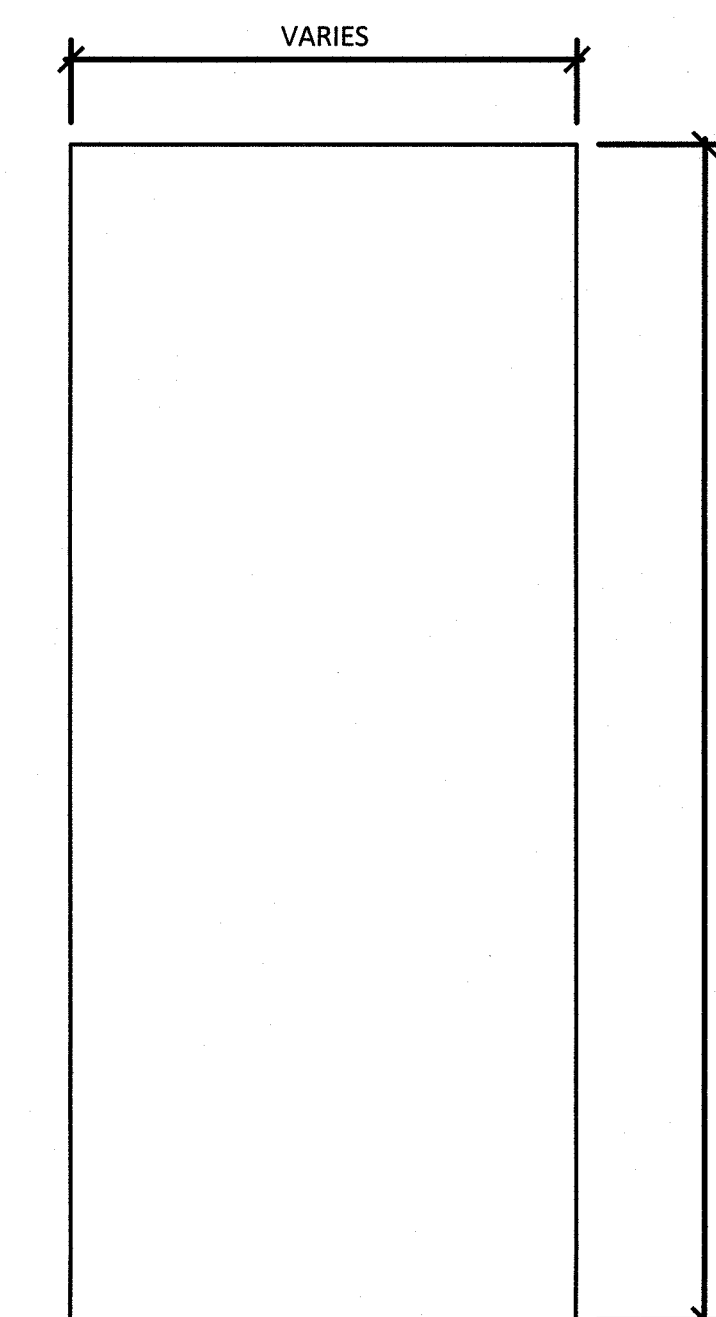

STYLE E - SOLID (FLUSH)
- SERVICE SHAFTS
- WASHROOMS
- MECHANICAL ROOMS

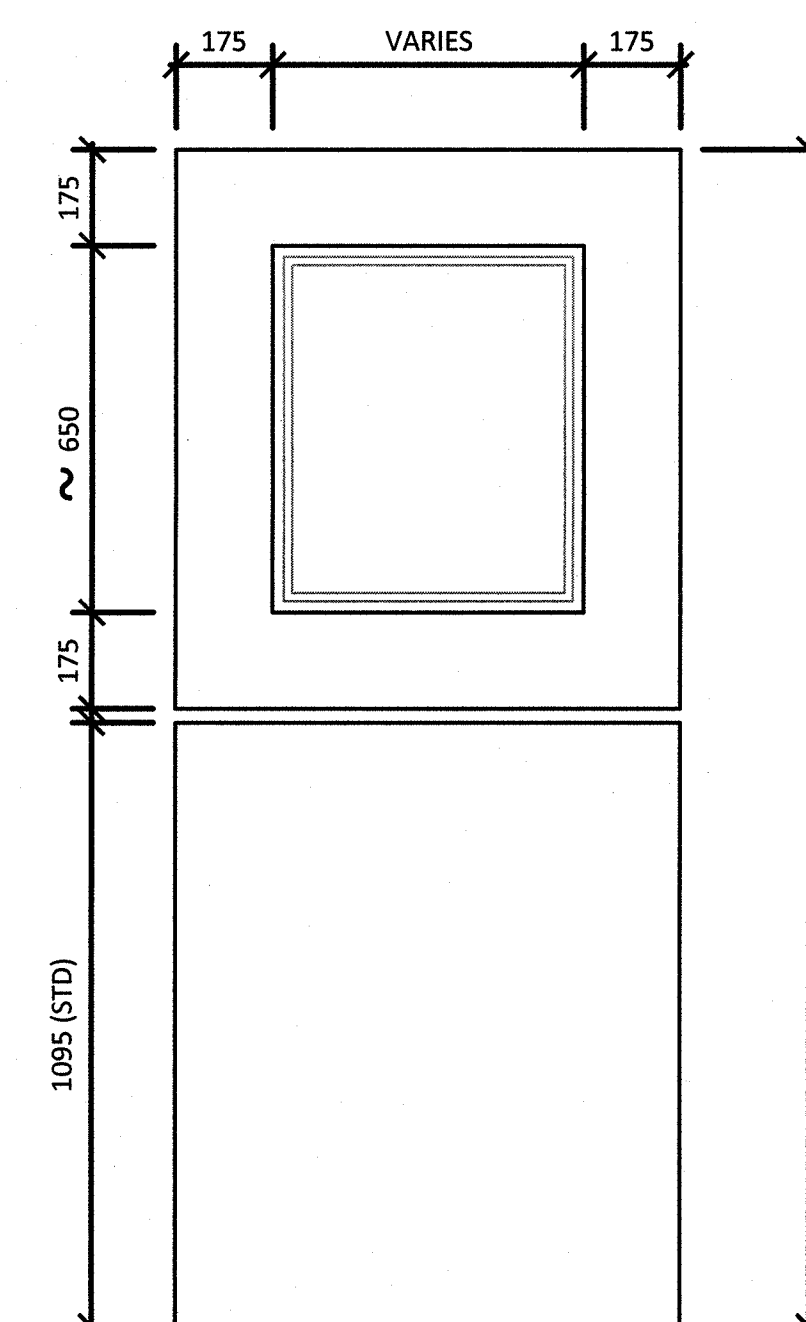

STYLE F - DUTCH DOOR
- COUNTER SERVICE

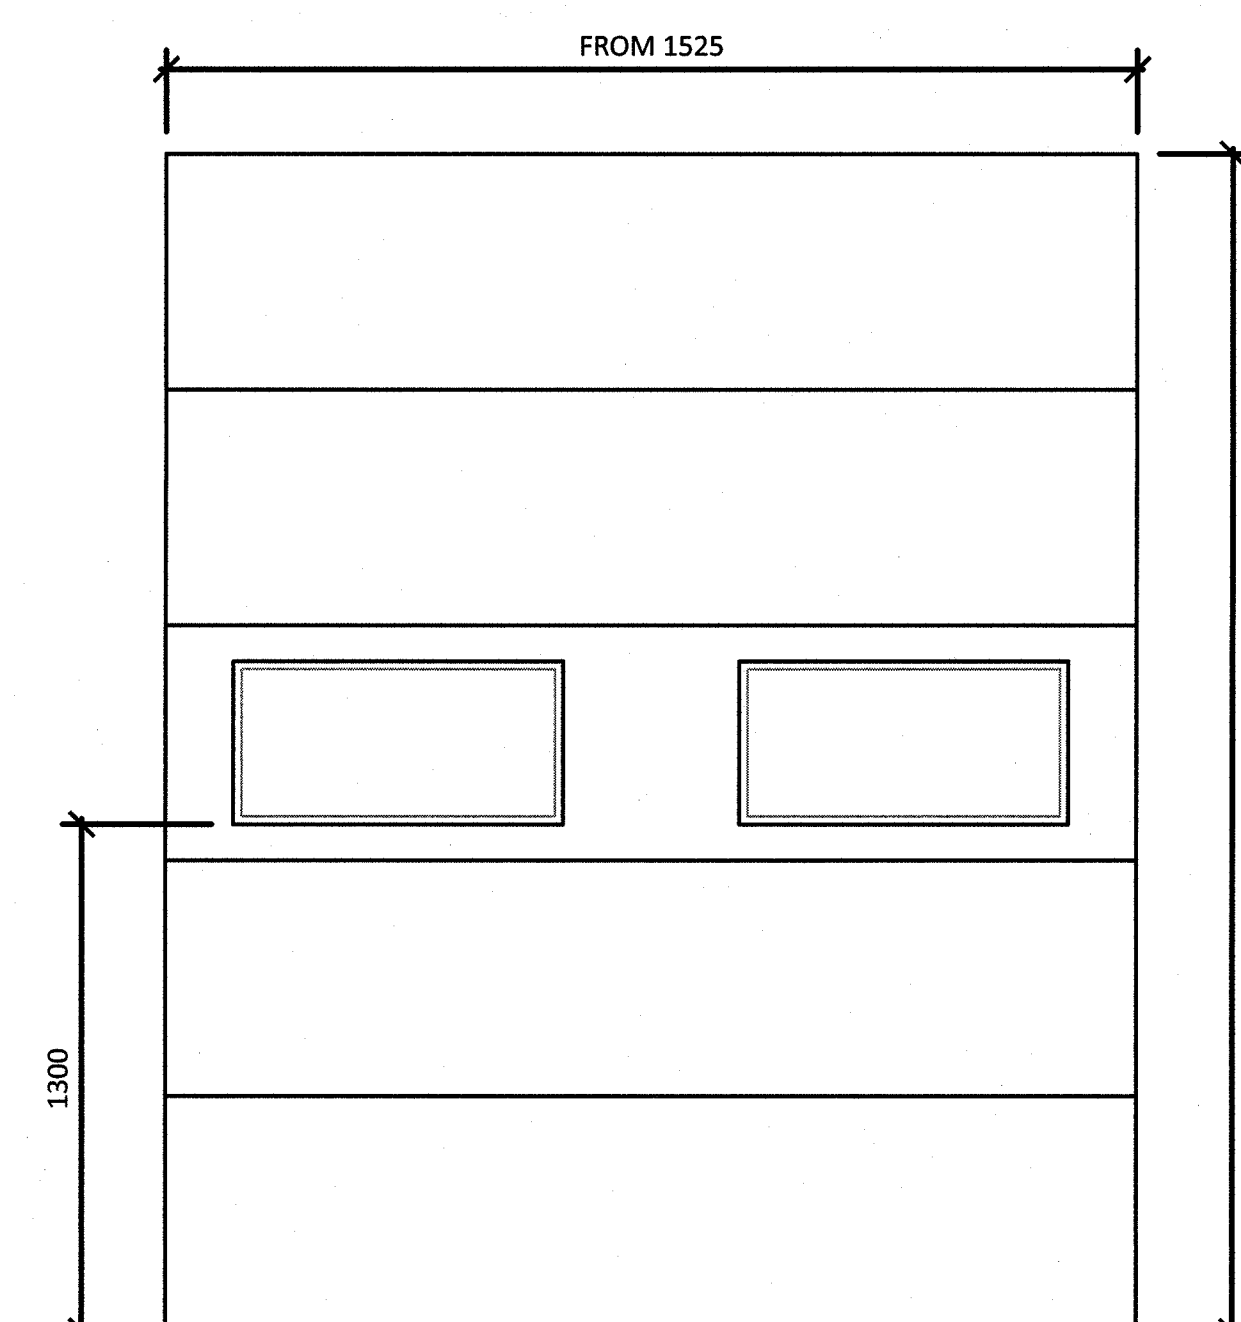

STYLE H - OVERHEAD
- SHIPPING/RECEIVING
- SHOP SUPPLY
- AREAS REQUIRING HIGH
OPENINGS FOR CLEARANCE

06		
05		
04		
03		
02		
01		
revision	MARCH 10, 2012	date

Do not scale drawings.
Verify all dimensions and conditions on site and immediately
notify the Departmental Representative of all discrepancies.

A	Detail No.
B	No. du détail
C	drawing no. - where detail required dessin no. - où détail requis
	drawing no. - where detailed dessin no. - où détaillé

project title
titre du projet
**GENERIC SUPPORT BUILDING
SPRINGHILL INSTITUTION**
SPRINGHILL, NS
ATLANTIC INSTITUTION
RENOUS, NB

drawing title
titre du dessin

DOOR-STYLES

drawn by
dessiné par

designed by
conçu par


approved by
approuvé par

bldg
office
project manager
administrateur
de projet


project date
date du projet
2012-04-05

project no.
no. du projet
R.043958.001/R.043959.001


drawing no.
dessiné no.
G.I.-G.O.

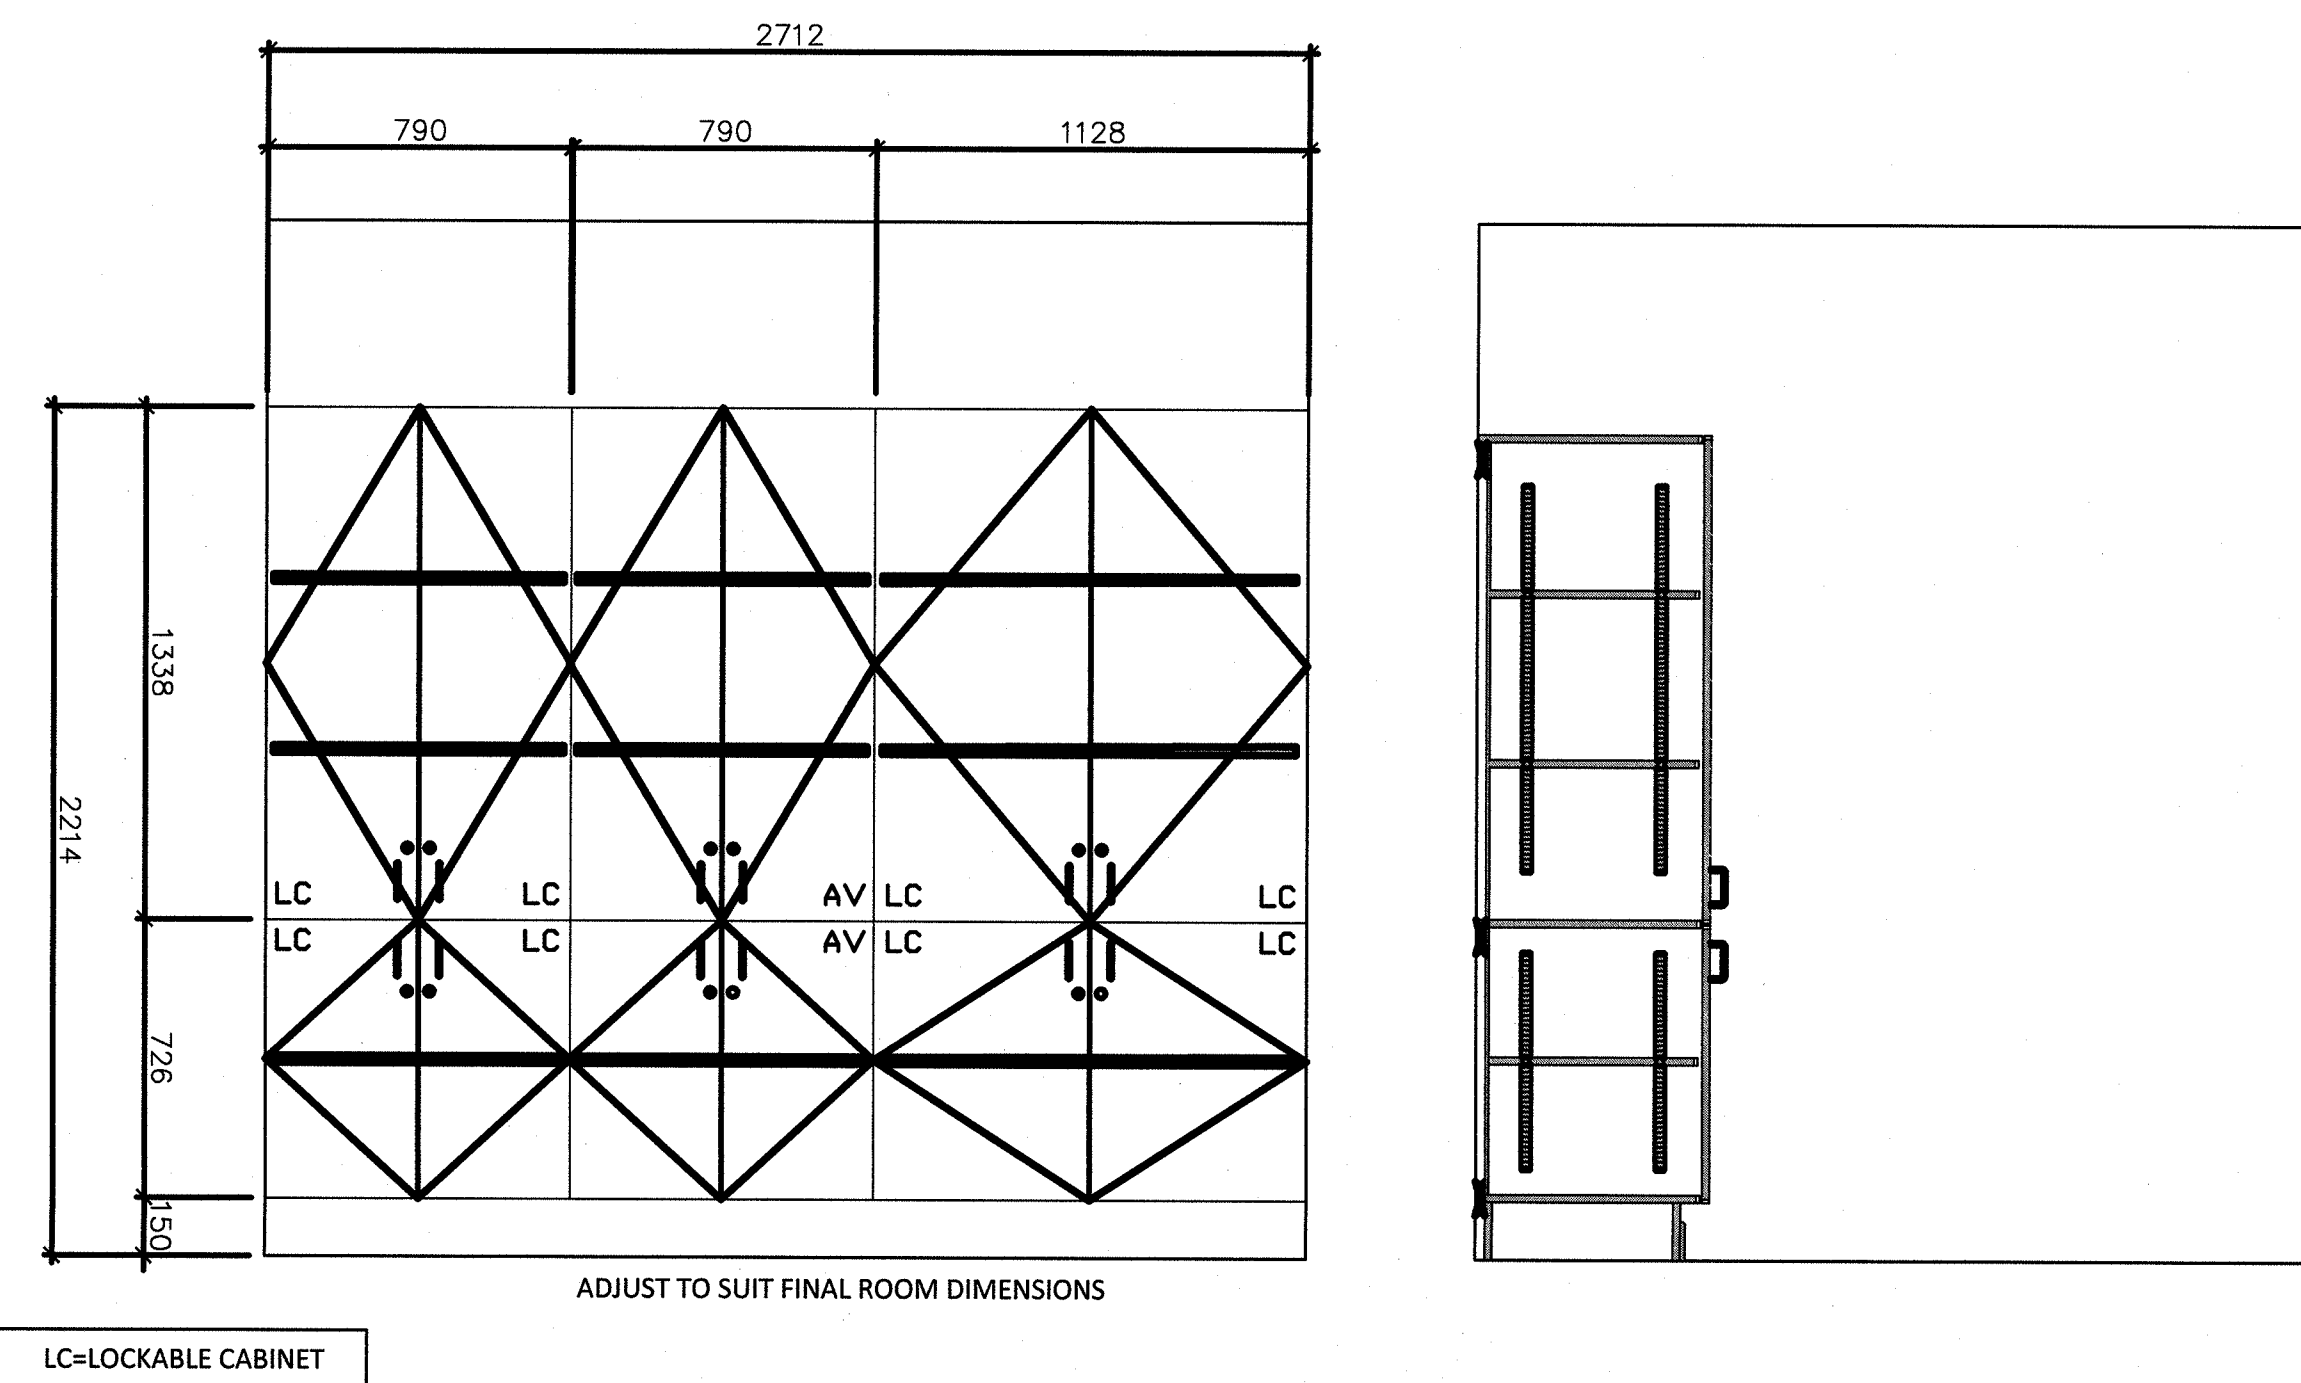


ELEVATION 1A
PROGRAM ROOM (2)
STORAGE UNIT TYPICAL

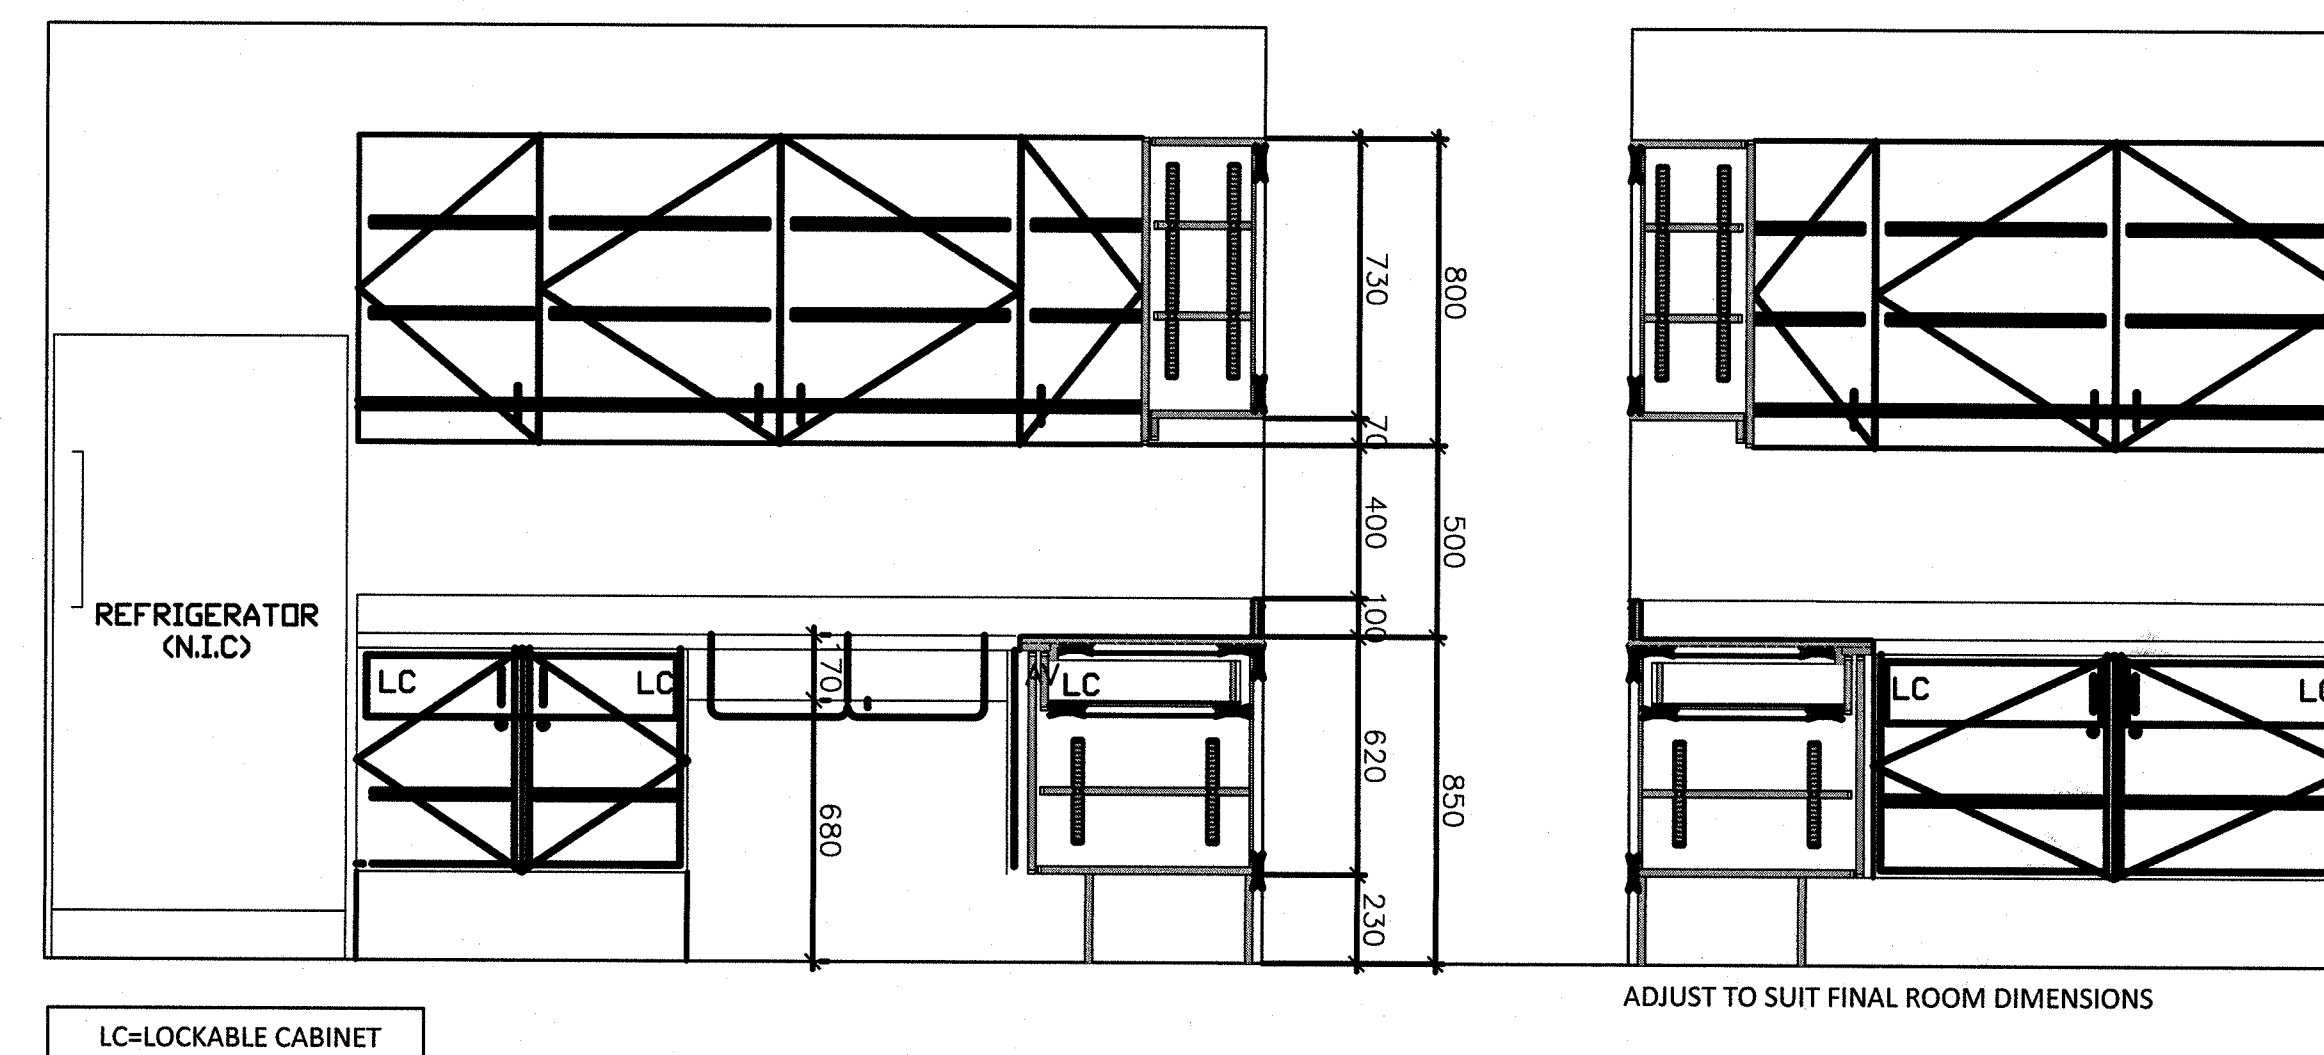

TYPICAL ELEVATION/SECTION

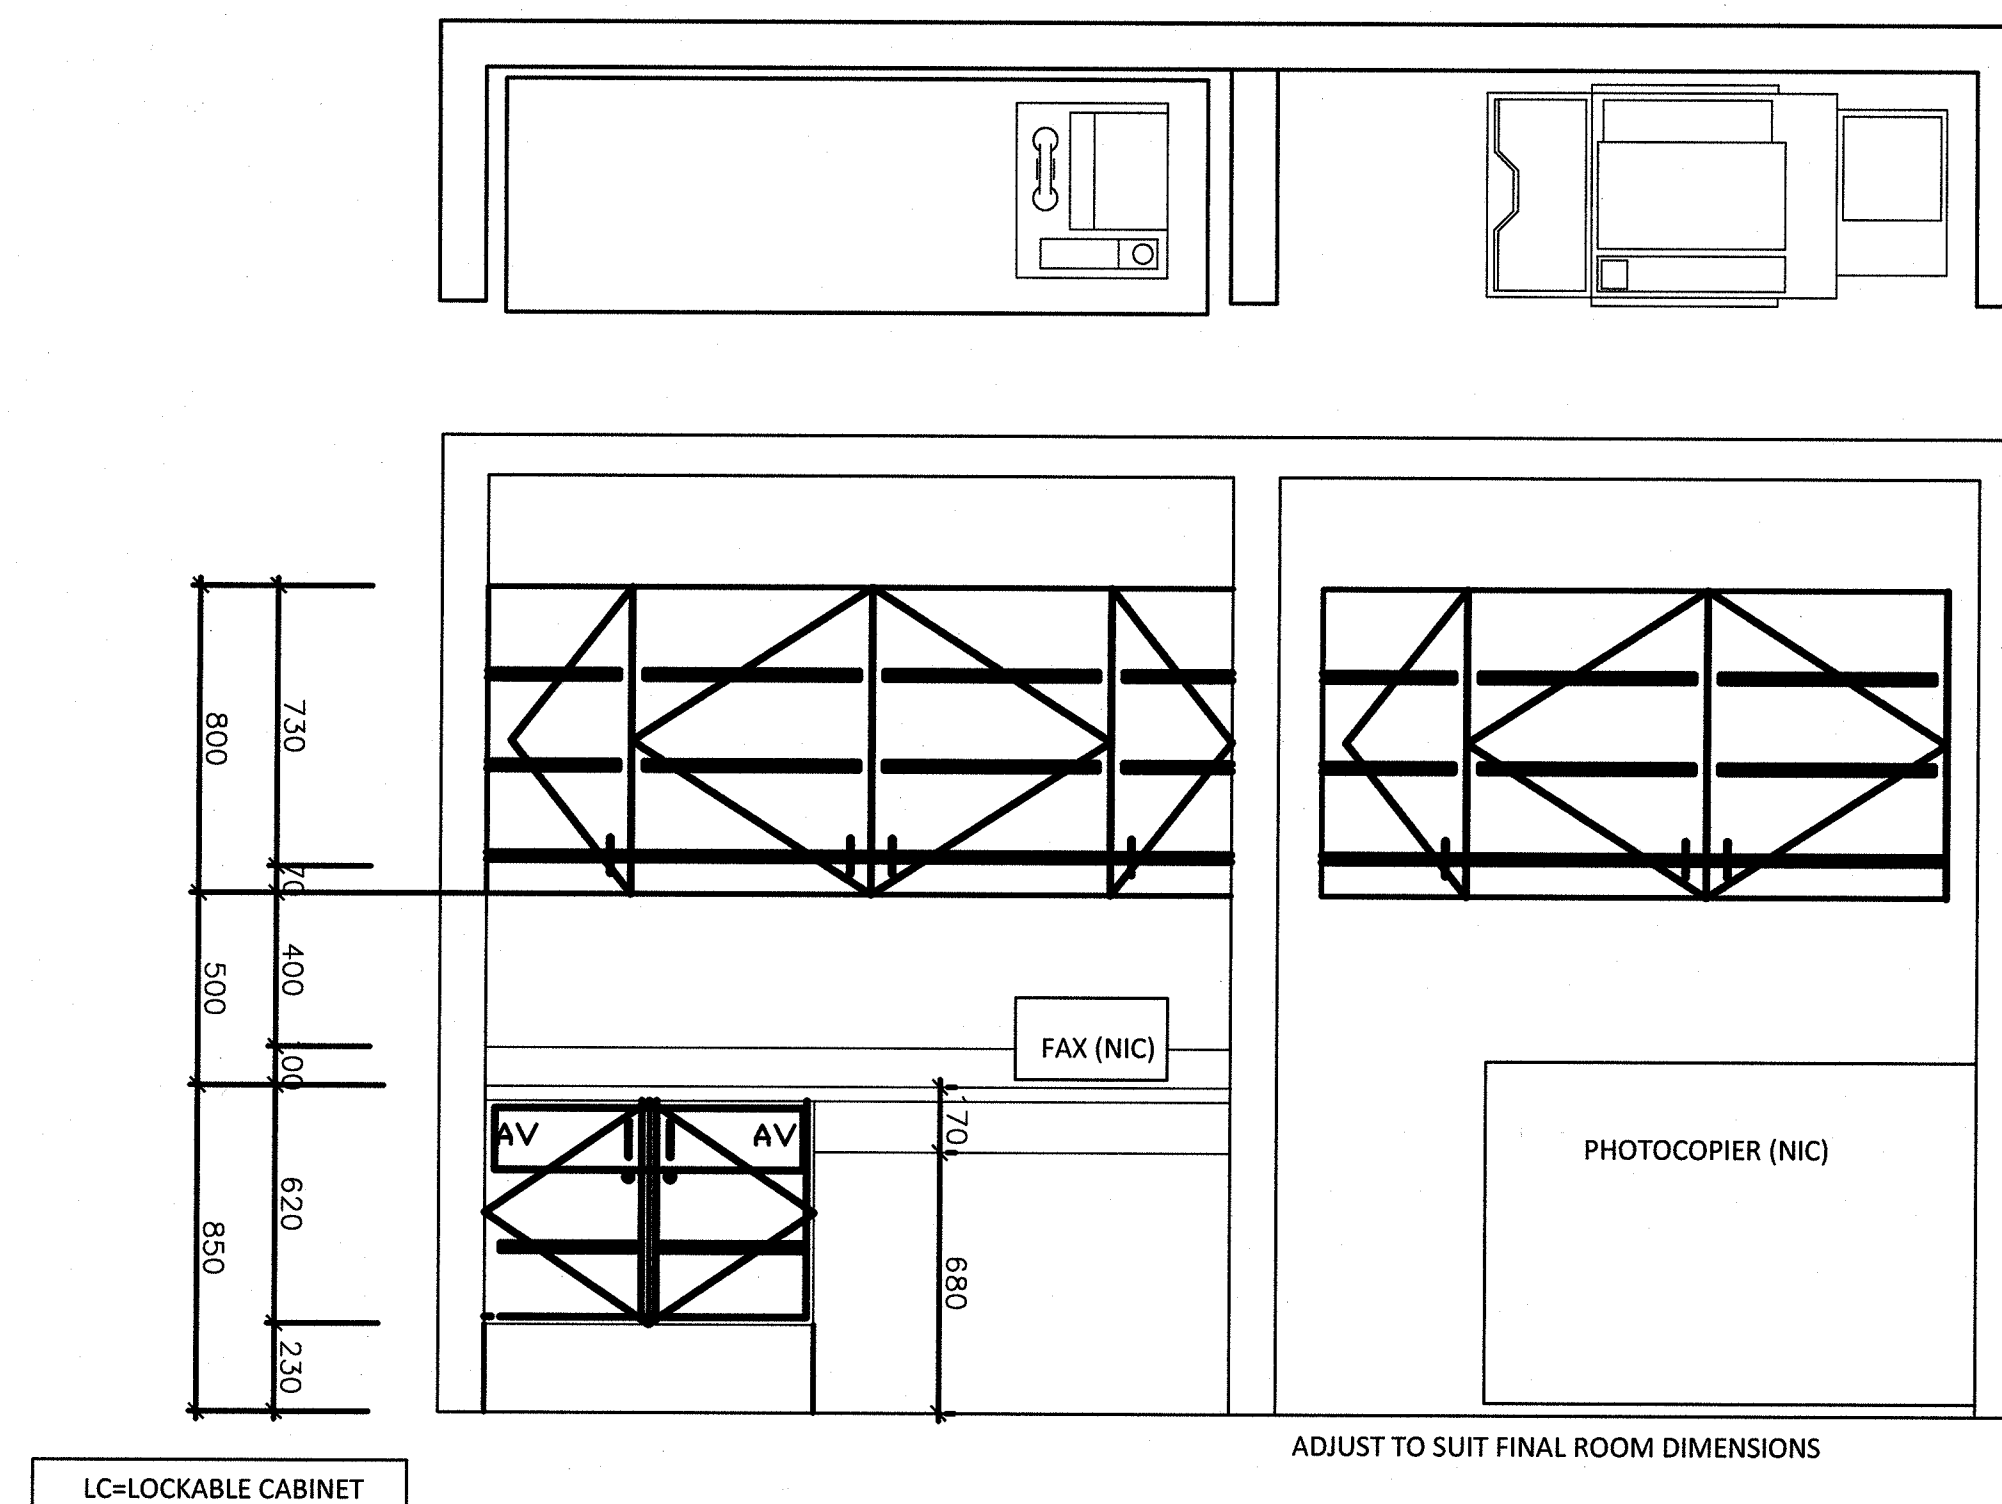

ELEVATION 1D
COPY AND PRINT ALCOVE
OPEN OFFICE AREAS

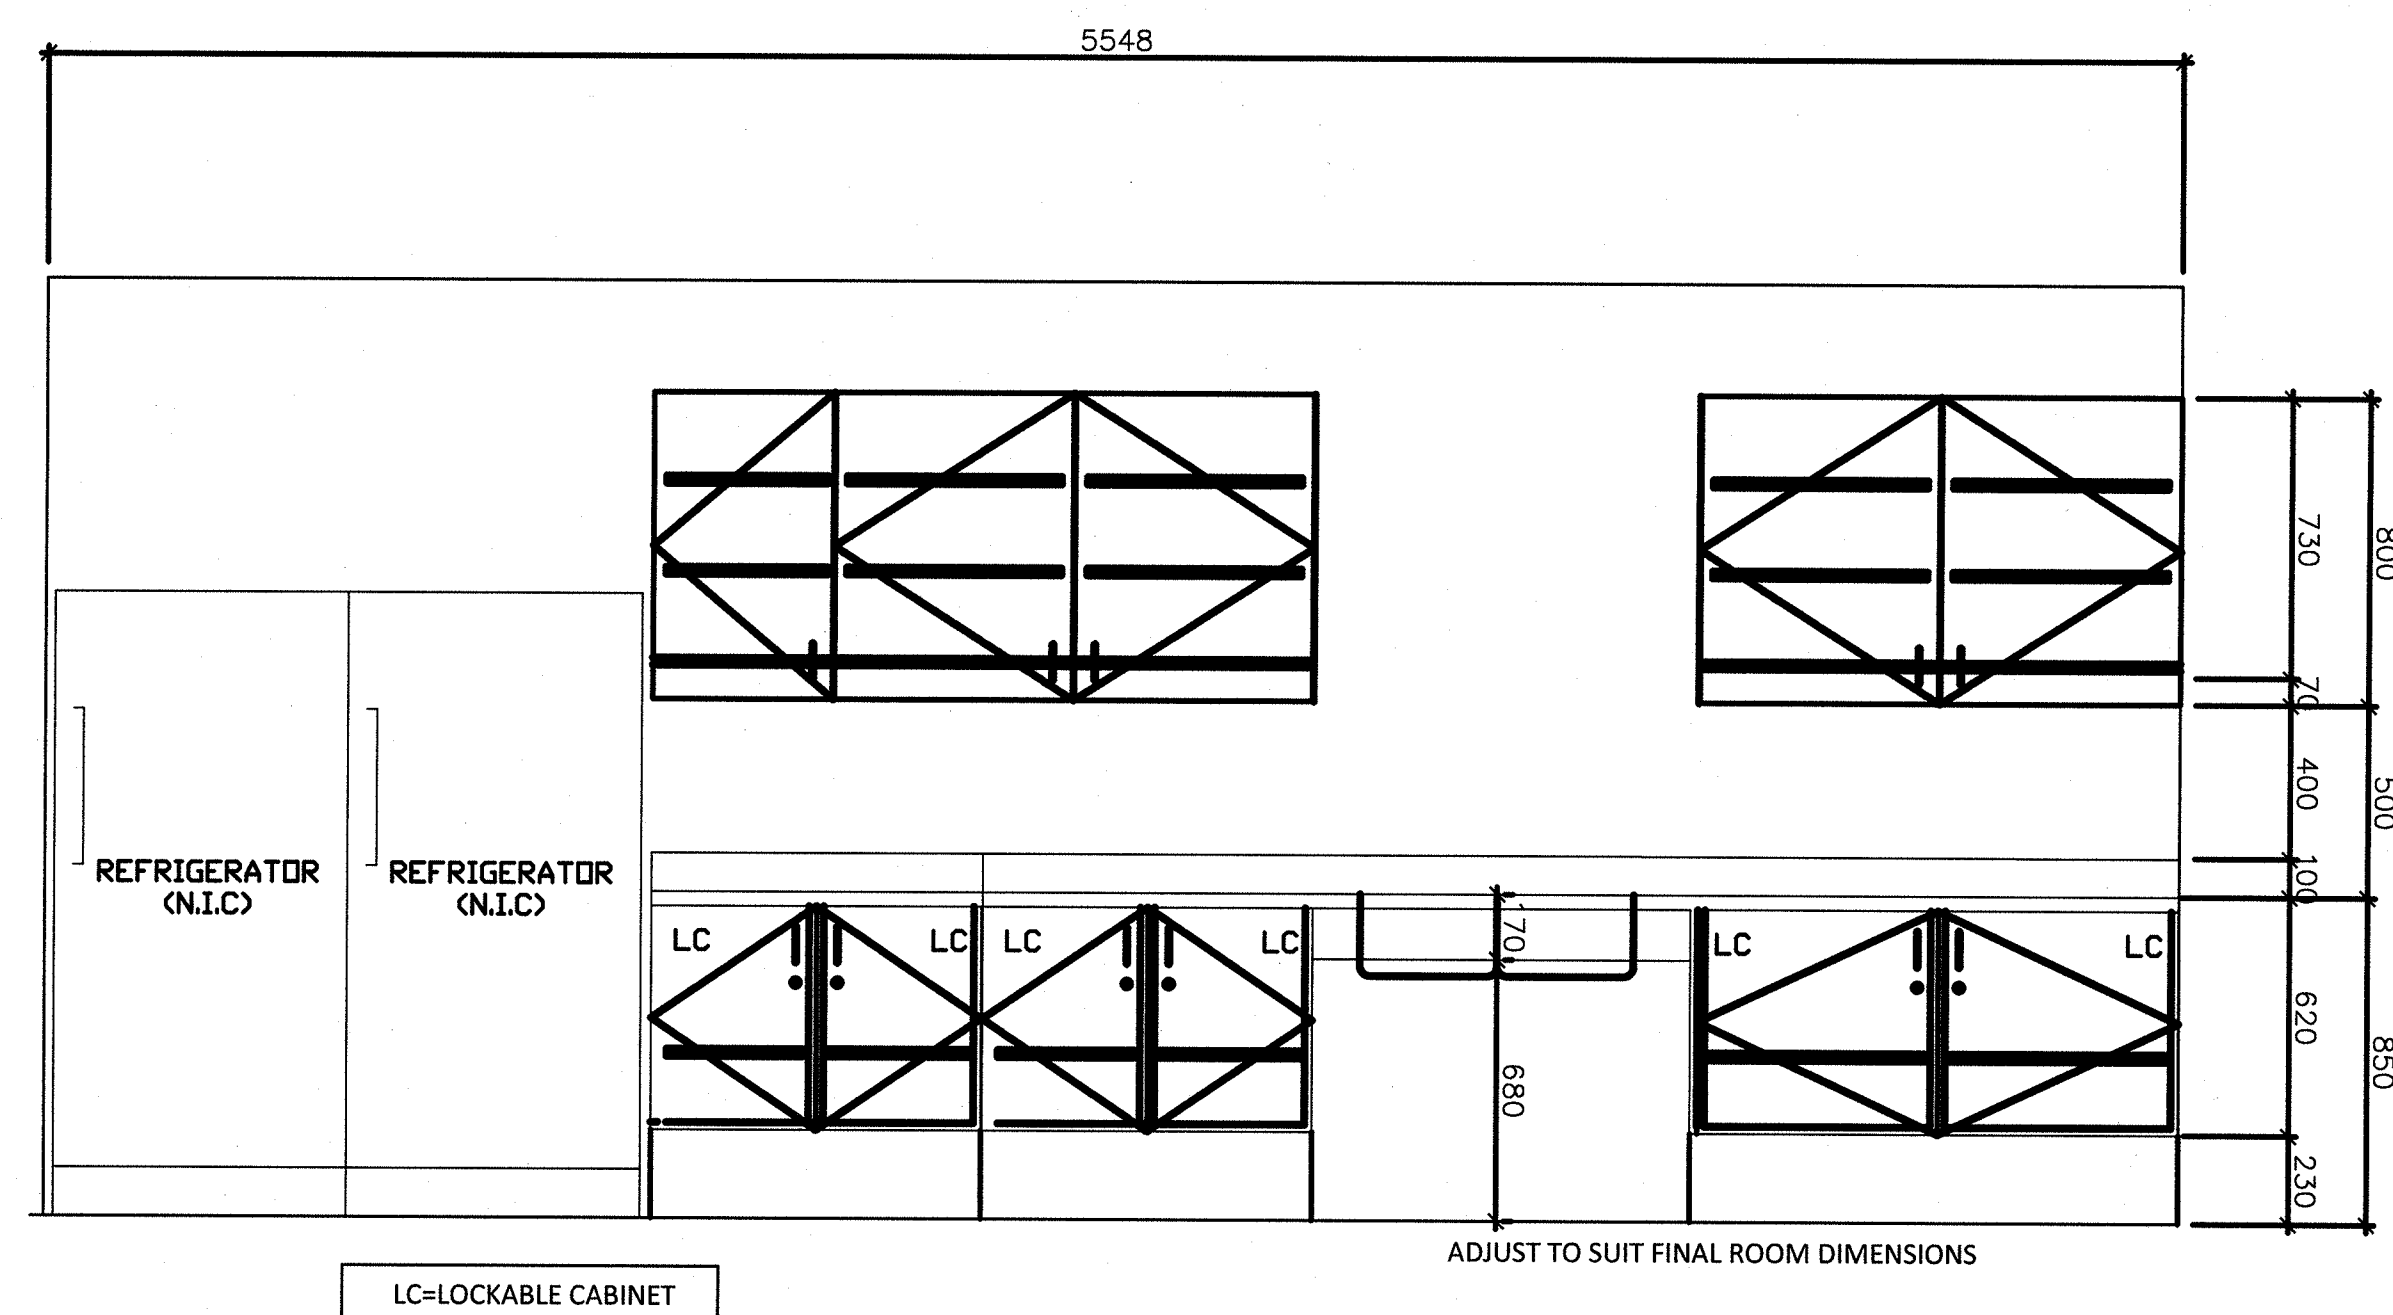

ELEVATION 1E
TYPICAL KITCHEN
BARRIER FREE

06		
05		
04		
03		
02		
01		
revision		date

Do not scale drawings.
Verify all dimensions and conditions on site and immediately
notify the Departmental Representative of all discrepancies.

A	Detail No.
B	No. du détail
C	drawing no. - where detail required
	dessin no. - où détail exigé
	drawing no. - where detailed
	dessin no. - où détaillé

project title
titre du projet
**GENERAL PURPOSE BUILDING
SPRINGHILL INSTITUTION**
SPRINGHILL, NS
ATLANTIC INSTITUTION
RENOUS, NB

drawing title
titre du dessin
MILLWORK

drawn by
dessiné par

designed by
conçu par

approved by
approuvé par

bid
offre
project manager
administrateur de projet

project date
date du projet
2012-04-05

project no.
no. du projet
R.043958.001/R.043959.001

drawing no.
dessiné no.
G.I.-G.O.