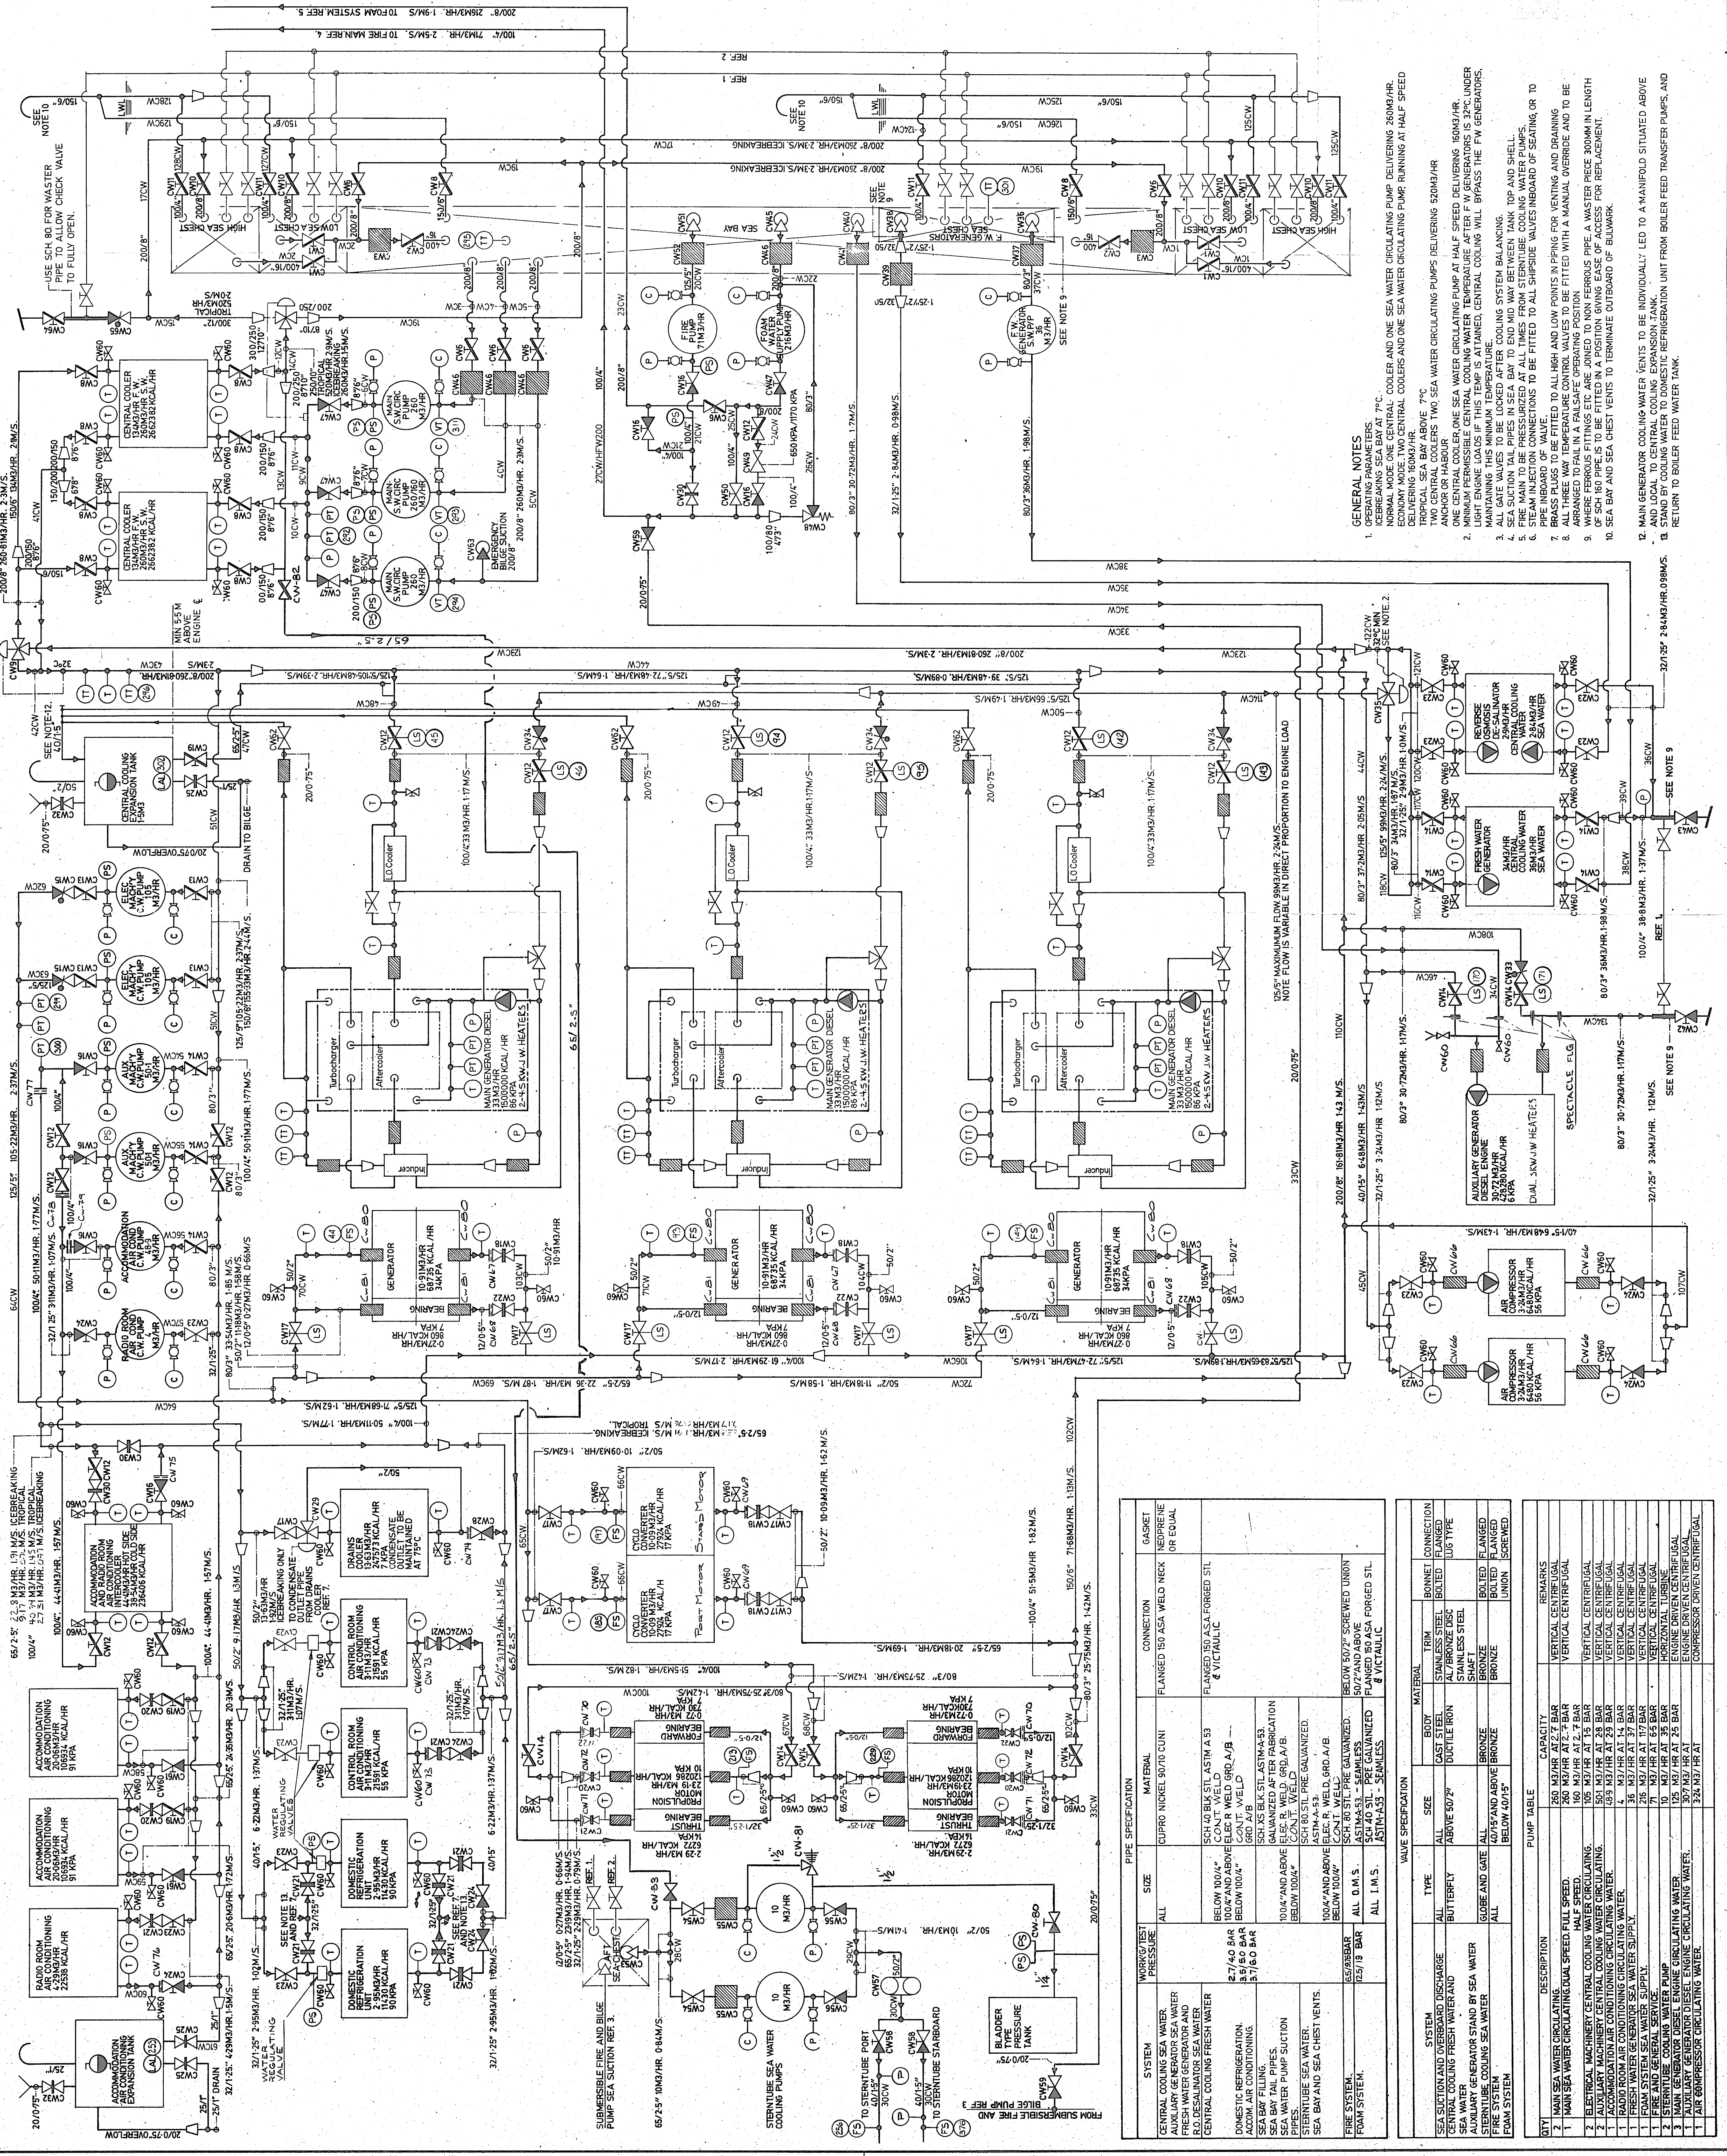


1	SEE STEAM AND EXHAUST DIAGRAM	DRG NO 72-759
2	SEE COMPRESSED AIR DIAGRAM	DRG NO 72-758
3	SEE BILGE AND BALLAST DIAGRAM	DRG NO 72-751
4	SEE FIRE AND WASHDECK DIAGRAM	DRG NO 72-257
5	SEE FOAM SYSTEM DIAGRAM	DRG NO 72-265
6	SEE DOMESTIC HOT AND COLD WATER DIAGRAM	DRG NO 72-260
7	SEE CONDENSATE AND DRAINS DIAGRAM	DRG NO 72-760

[illegible]