
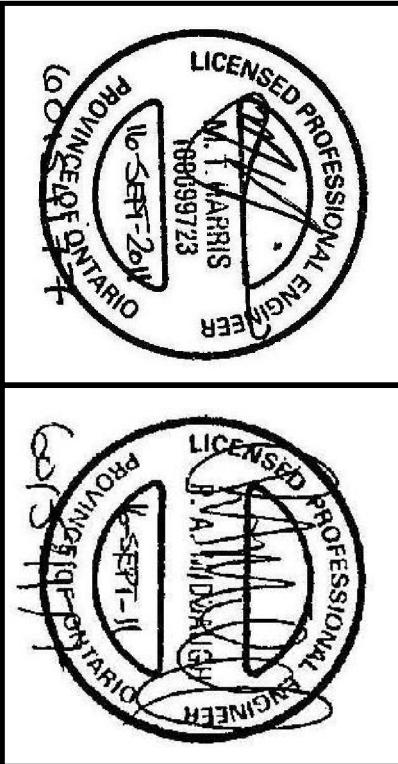


HORIZONTAL SCALE = 1:500
0 10m 25m 50m

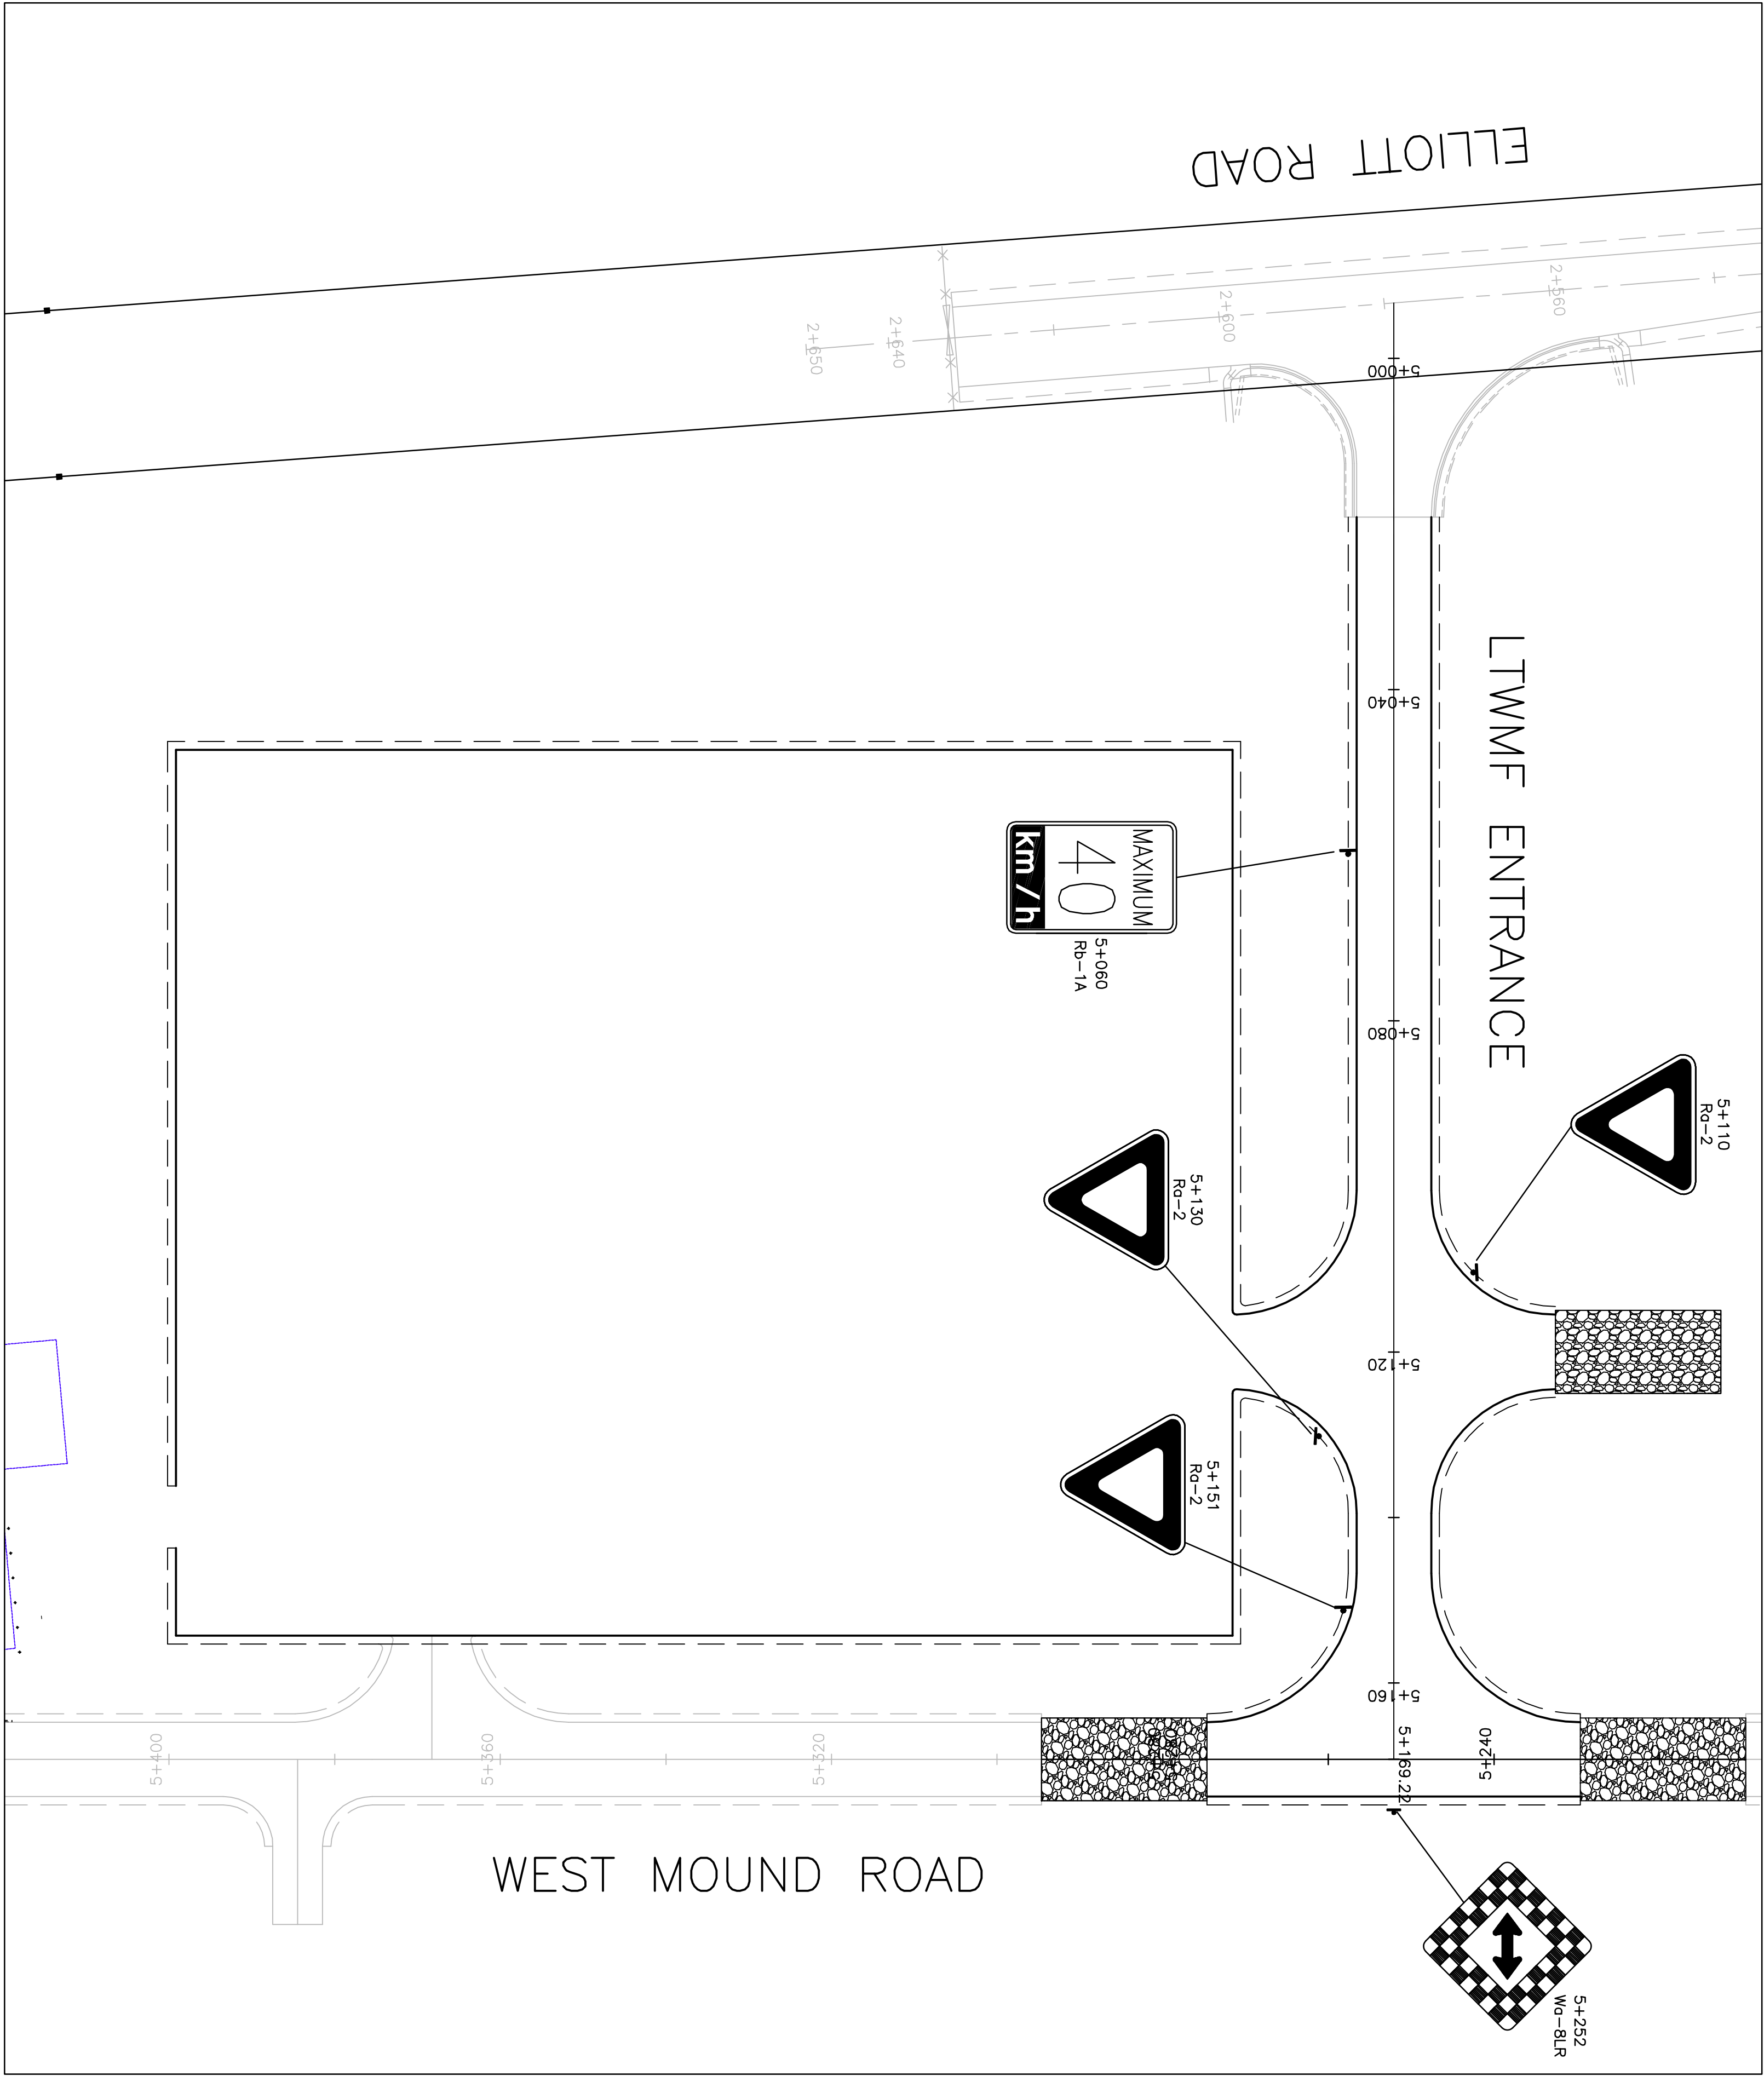

04	100% RESUBMISSION	2011/09/16
03	100% SUBMISSION	2011/03/31
02	99% SUBMISSION FOR CLIENT REVIEW	2011/01/05
01	66% SUBMISSION FOR CLIENT REVIEW	2010/11/29
revision		date

Do not scale drawings.
Verify all dimensions and conditions on site and immediately
notify the Departmental Representative of all discrepancies.

AECOM

This drawing has been prepared by the use of AECOM's client and may not be used, reproduced or
distributed without the written consent of AECOM. AECOM accepts no responsibility, and disclaims any liability
for any errors or omissions in this drawing, and for any consequences arising therefrom.

PROJECT TITLE
PORT GRANBY
PORT HOPE AREA INITIATIVE
Ontario

ELLIOTT ROAD UPGRADING

drawing title
LTMF ENTRANCE
SITE SIGNAGE
STA 5+000 TO STA 5+169.22

drawn by dessiné par	B.H.
designed by conçu par	M.H.
approved by approuvé par	P.M.
BSI chef de projet	M.M.
project manager administrateur de projets	
project date date du projet	2011-09-16
project no. no. du projet	R.023276.022
drawing no. dessiné no.	LTMF-C-38

AECL Project No. 4502-508120