



This drawing as an instrument of service, is provided by and is the property of Rebanks Pepper Littlewood Architects Inc. The contractor must verify and accept responsibility for all dimensions and conditions on site and must notify Rebanks Pepper Littlewood Architects Inc. of any variations from the supplied information. This drawing is not to be scaled. The architect is not responsible for the accuracy of survey, structural, mechanical, electrical, etc., information shown on this drawing. Refer to the appropriate consultant's drawings before proceeding with the work. Construction must conform to all applicable Codes and requirements of authorities having jurisdiction. The contractor working from drawing not specifically marked "For Construction" must assume full responsibility and bear costs for any corrections or damages resulting from his work.

PRELIMINARY  
NOT FOR CONSTRUCTION

|        |   |
|--------|---|
| North: | Seal:   |
|        |  |
| 10     |   |
| 9      |   |
| 8      | ISSUED FOR ADDENDUM No. 1 2012-05-17  |
| 7      | ISSUED FOR 100% TENDER 2012-04-10   |
| 6      | ISSUED FOR 99% REVIEW 2012-03-16  |
| 5      | ISSUED FOR 90% PRICING SET 2012-03-01   |
| 4      | ISSUED FOR REVIEW 2012-02-14  |
| 3      | ISSUED FOR 66% REVIEW 2012-01-27  |
| 2      | ISSUED FOR 50% PRICING SET 2012-01-11   |
| 1      | ISSUED FOR 33% REVIEW 2011-12-09  |
| #      | REVISION DATE   |

Consultant:  
  
**MCW Consultants Ltd.**  
207 Queen's Quay West, Suite 615, Toronto, ON, M5J 1A7  
E-Mail: mcw\_tor@mcw.com www.mcw.com  
Tel: 416-598-2920 Fax: 416-598-5394  
Toronto Vancouver Winnipeg Moncton Ottawa Halifax  
Dauphin Kelowna Trail Saint John

Client:  
 Government of Canada / Gouvernement du Canada


Project:  
**NIAGARA OFFICE  
ADMINISTRATION  
FACILITY**

Location:  
**Niagara-on-the-Lake,  
Ontario**

|                  |            |
|------------------|------------|
| Project Manager: |            |
| Project Number:  | 1322-003   |
| Tender:          | 2012-04-10 |
| Date:            |            |
| Scale:           | N.T.S.     |
| Drawn By:        | AG         |
| Checked By:      | DH         |

Drawing Title:  
**H.V.A.C.  
RISER DIAGRAM**

Drawing:  
**M3-05**

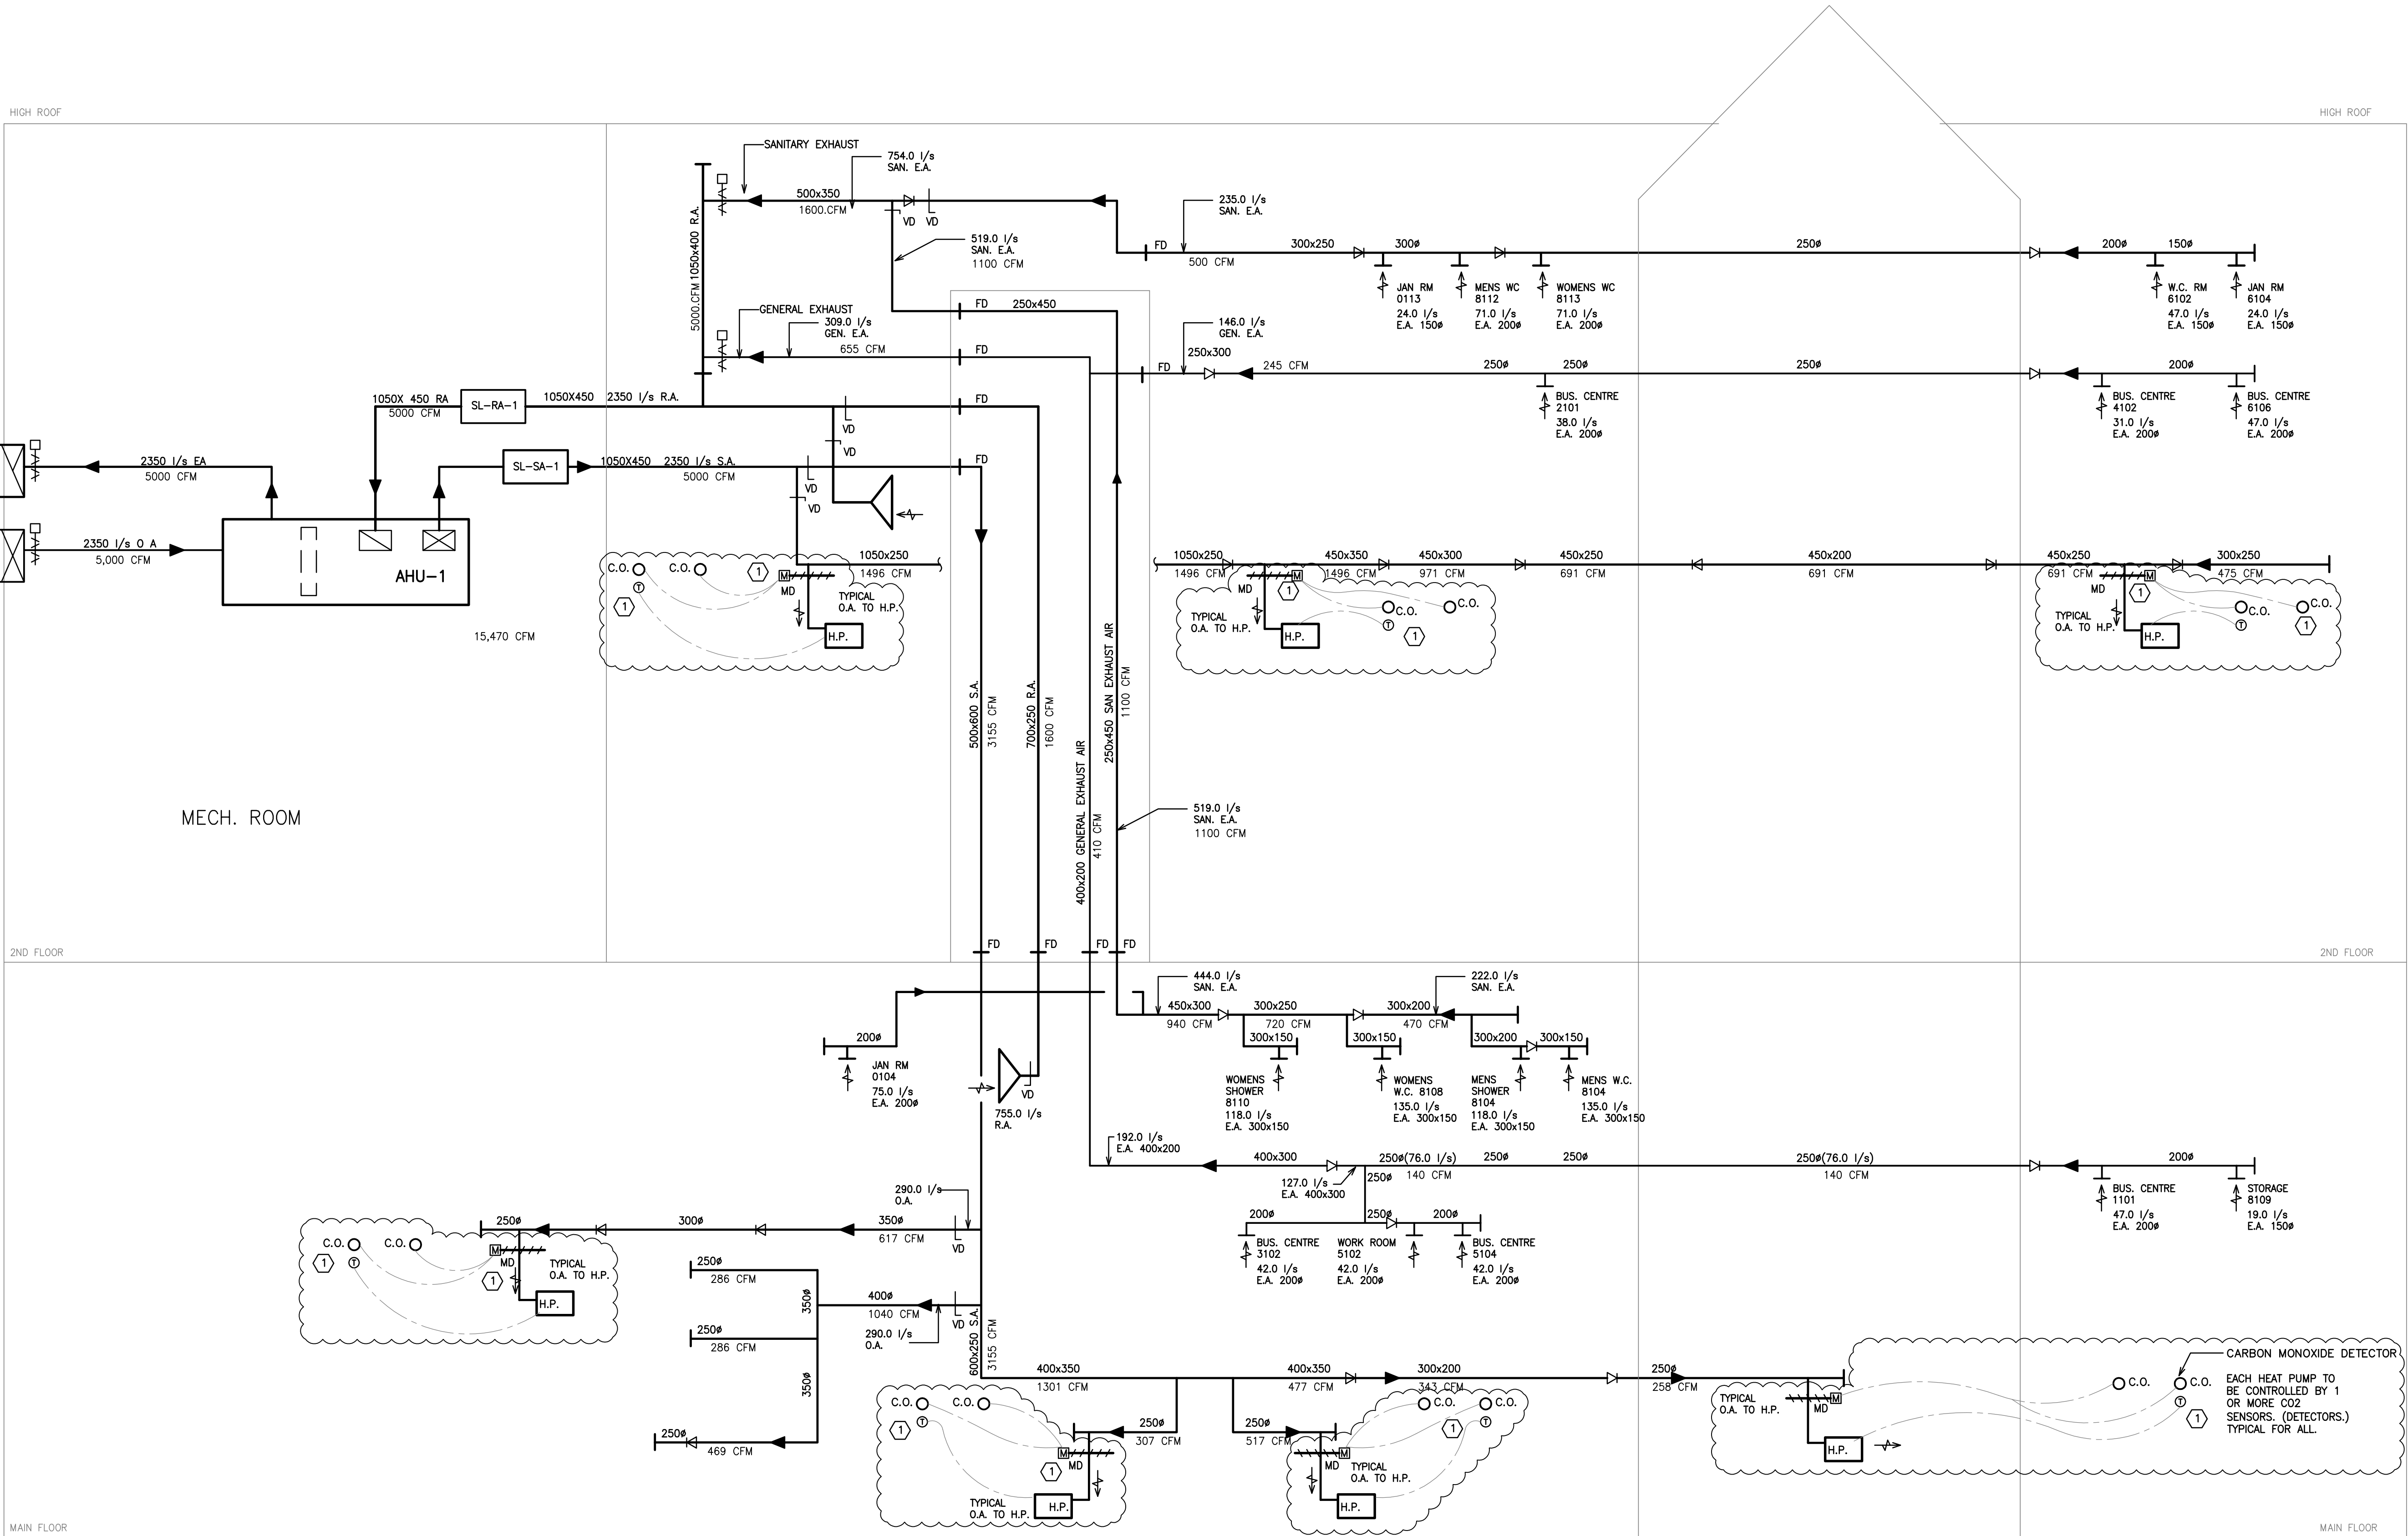

**AIR DISTRIBUTION SCHEMATIC DIAGRAM**  
NOT TO SCALE