




ELEVATION AT PORT SIDE

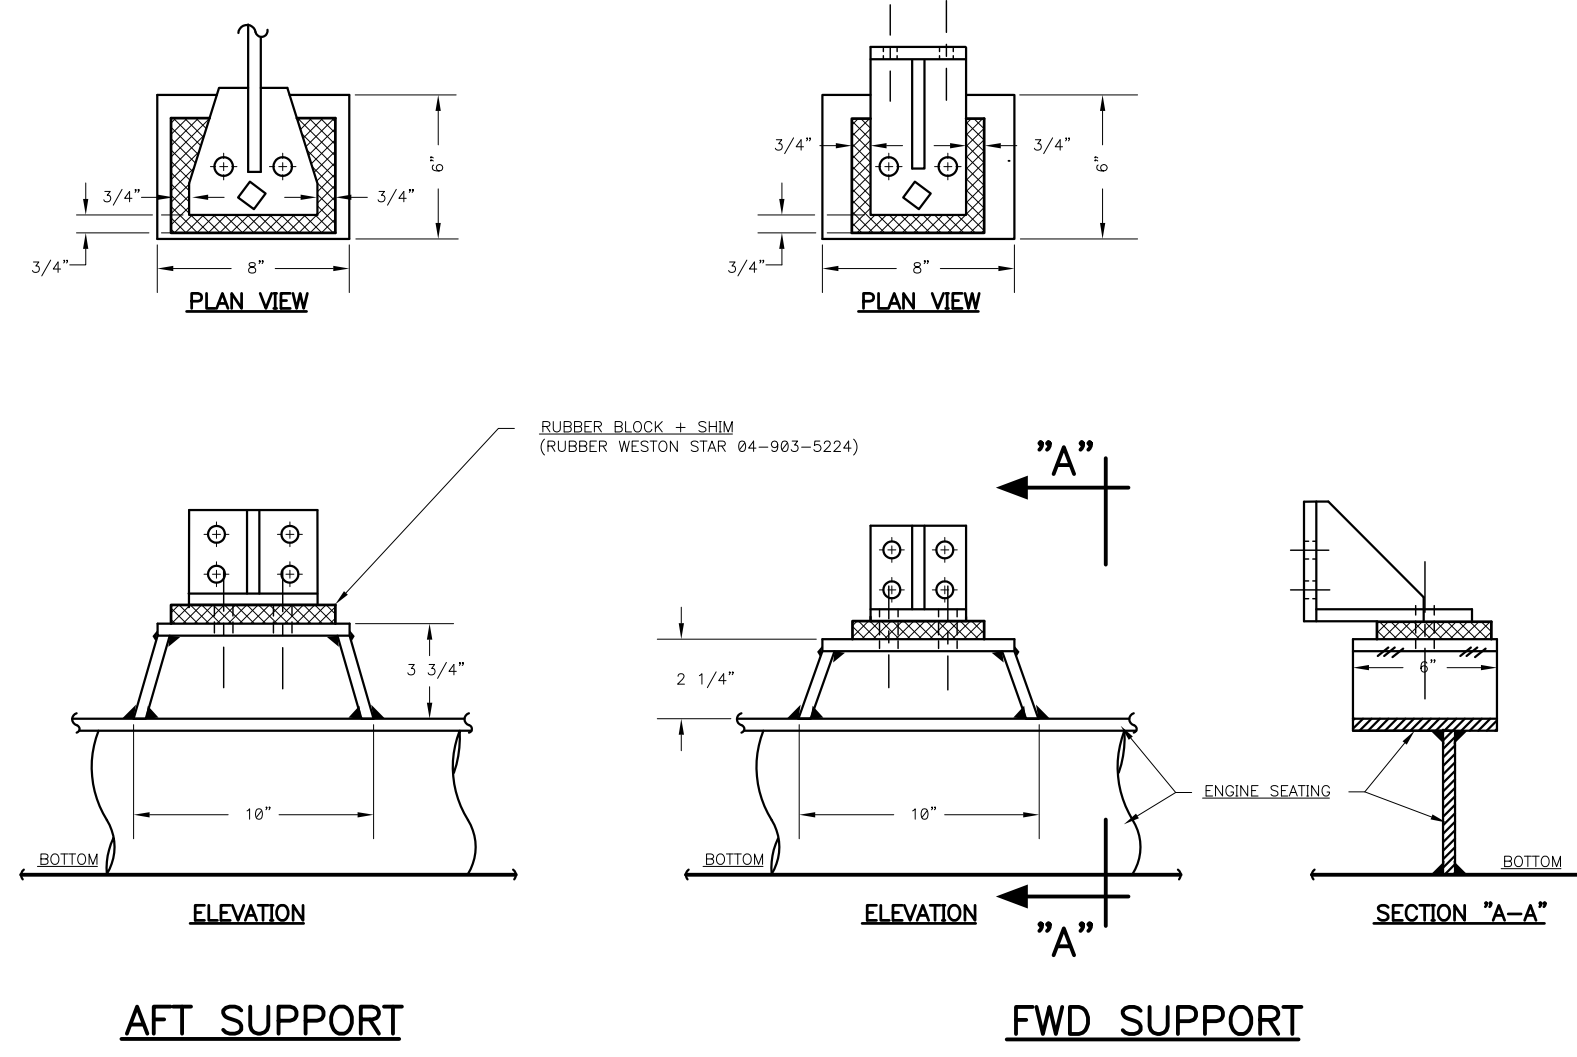


DETAIL "A"  
(N.T.S.)

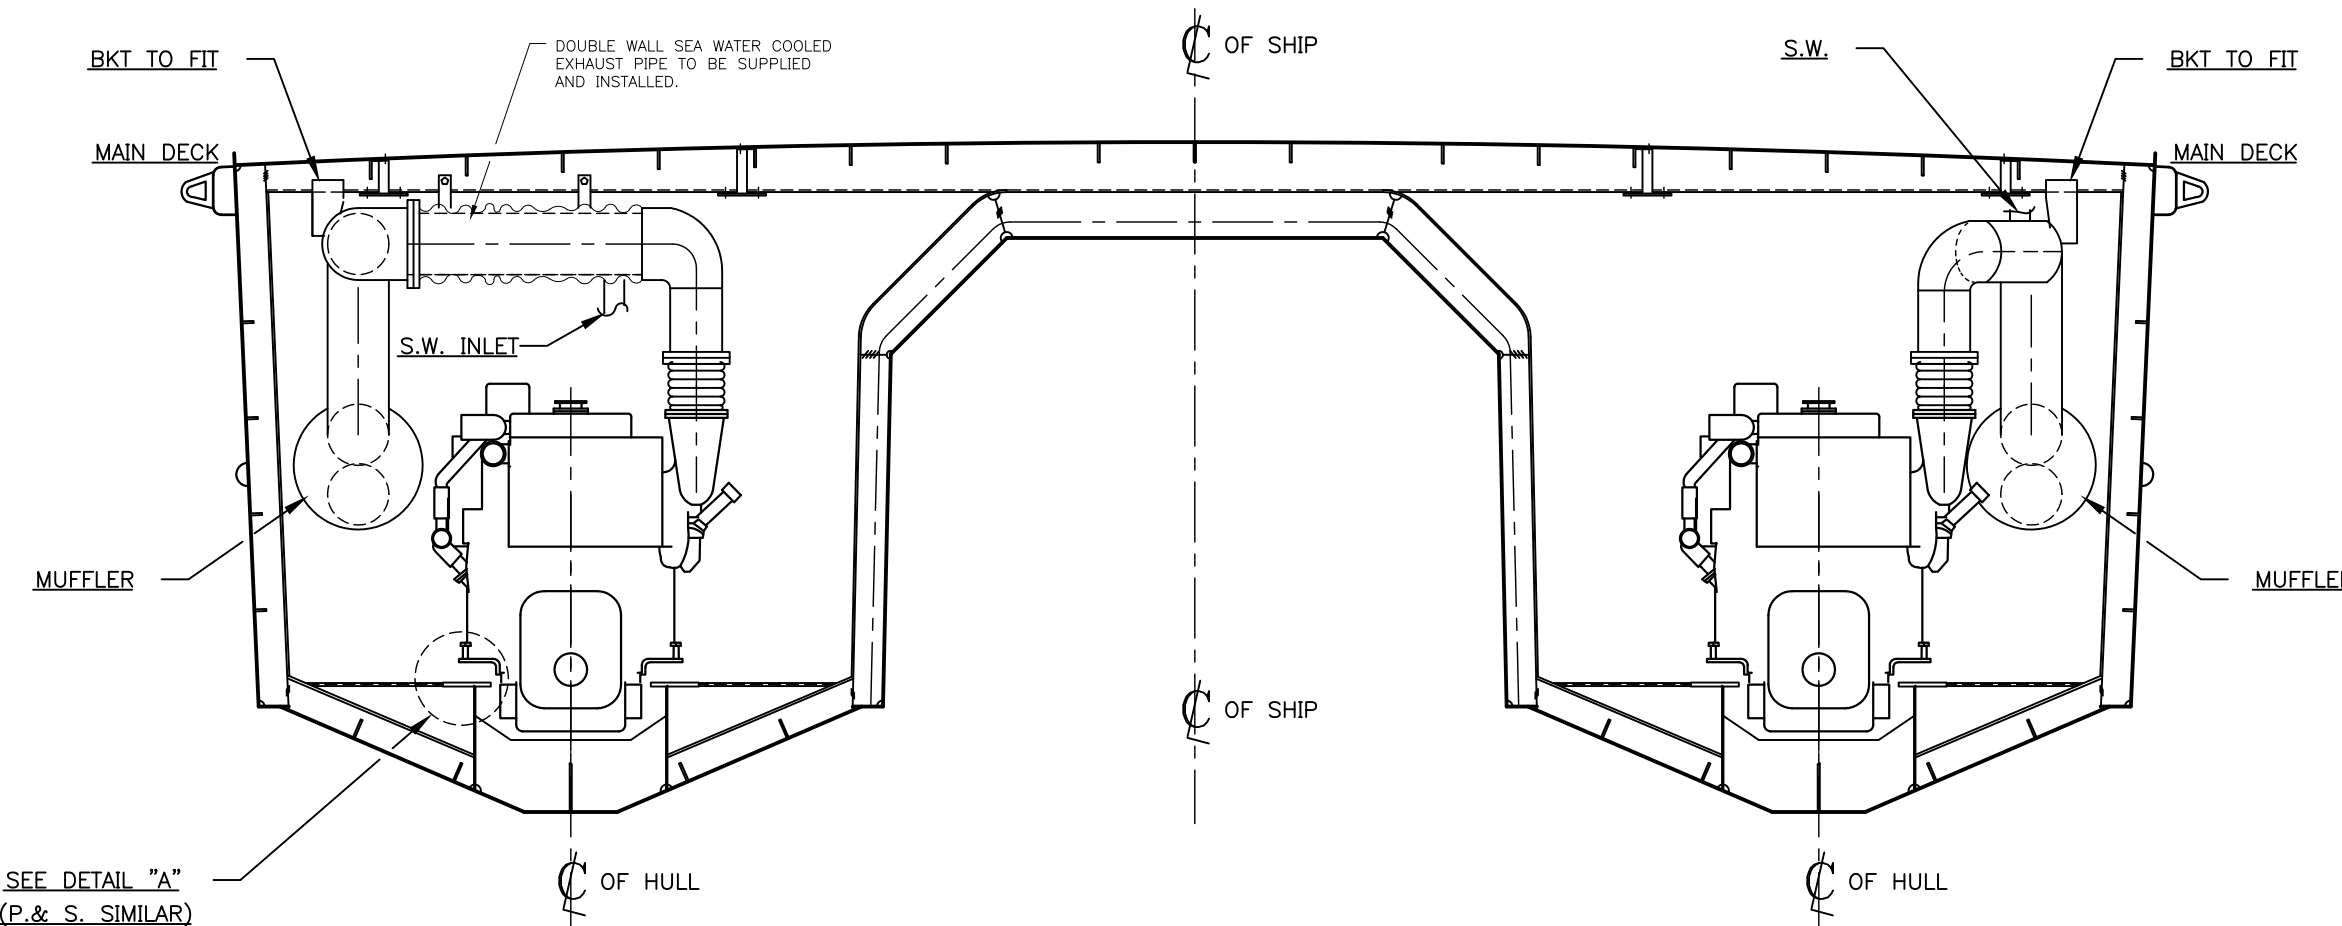

SECTION AT FR.#19  
(LOOKING AFTER)

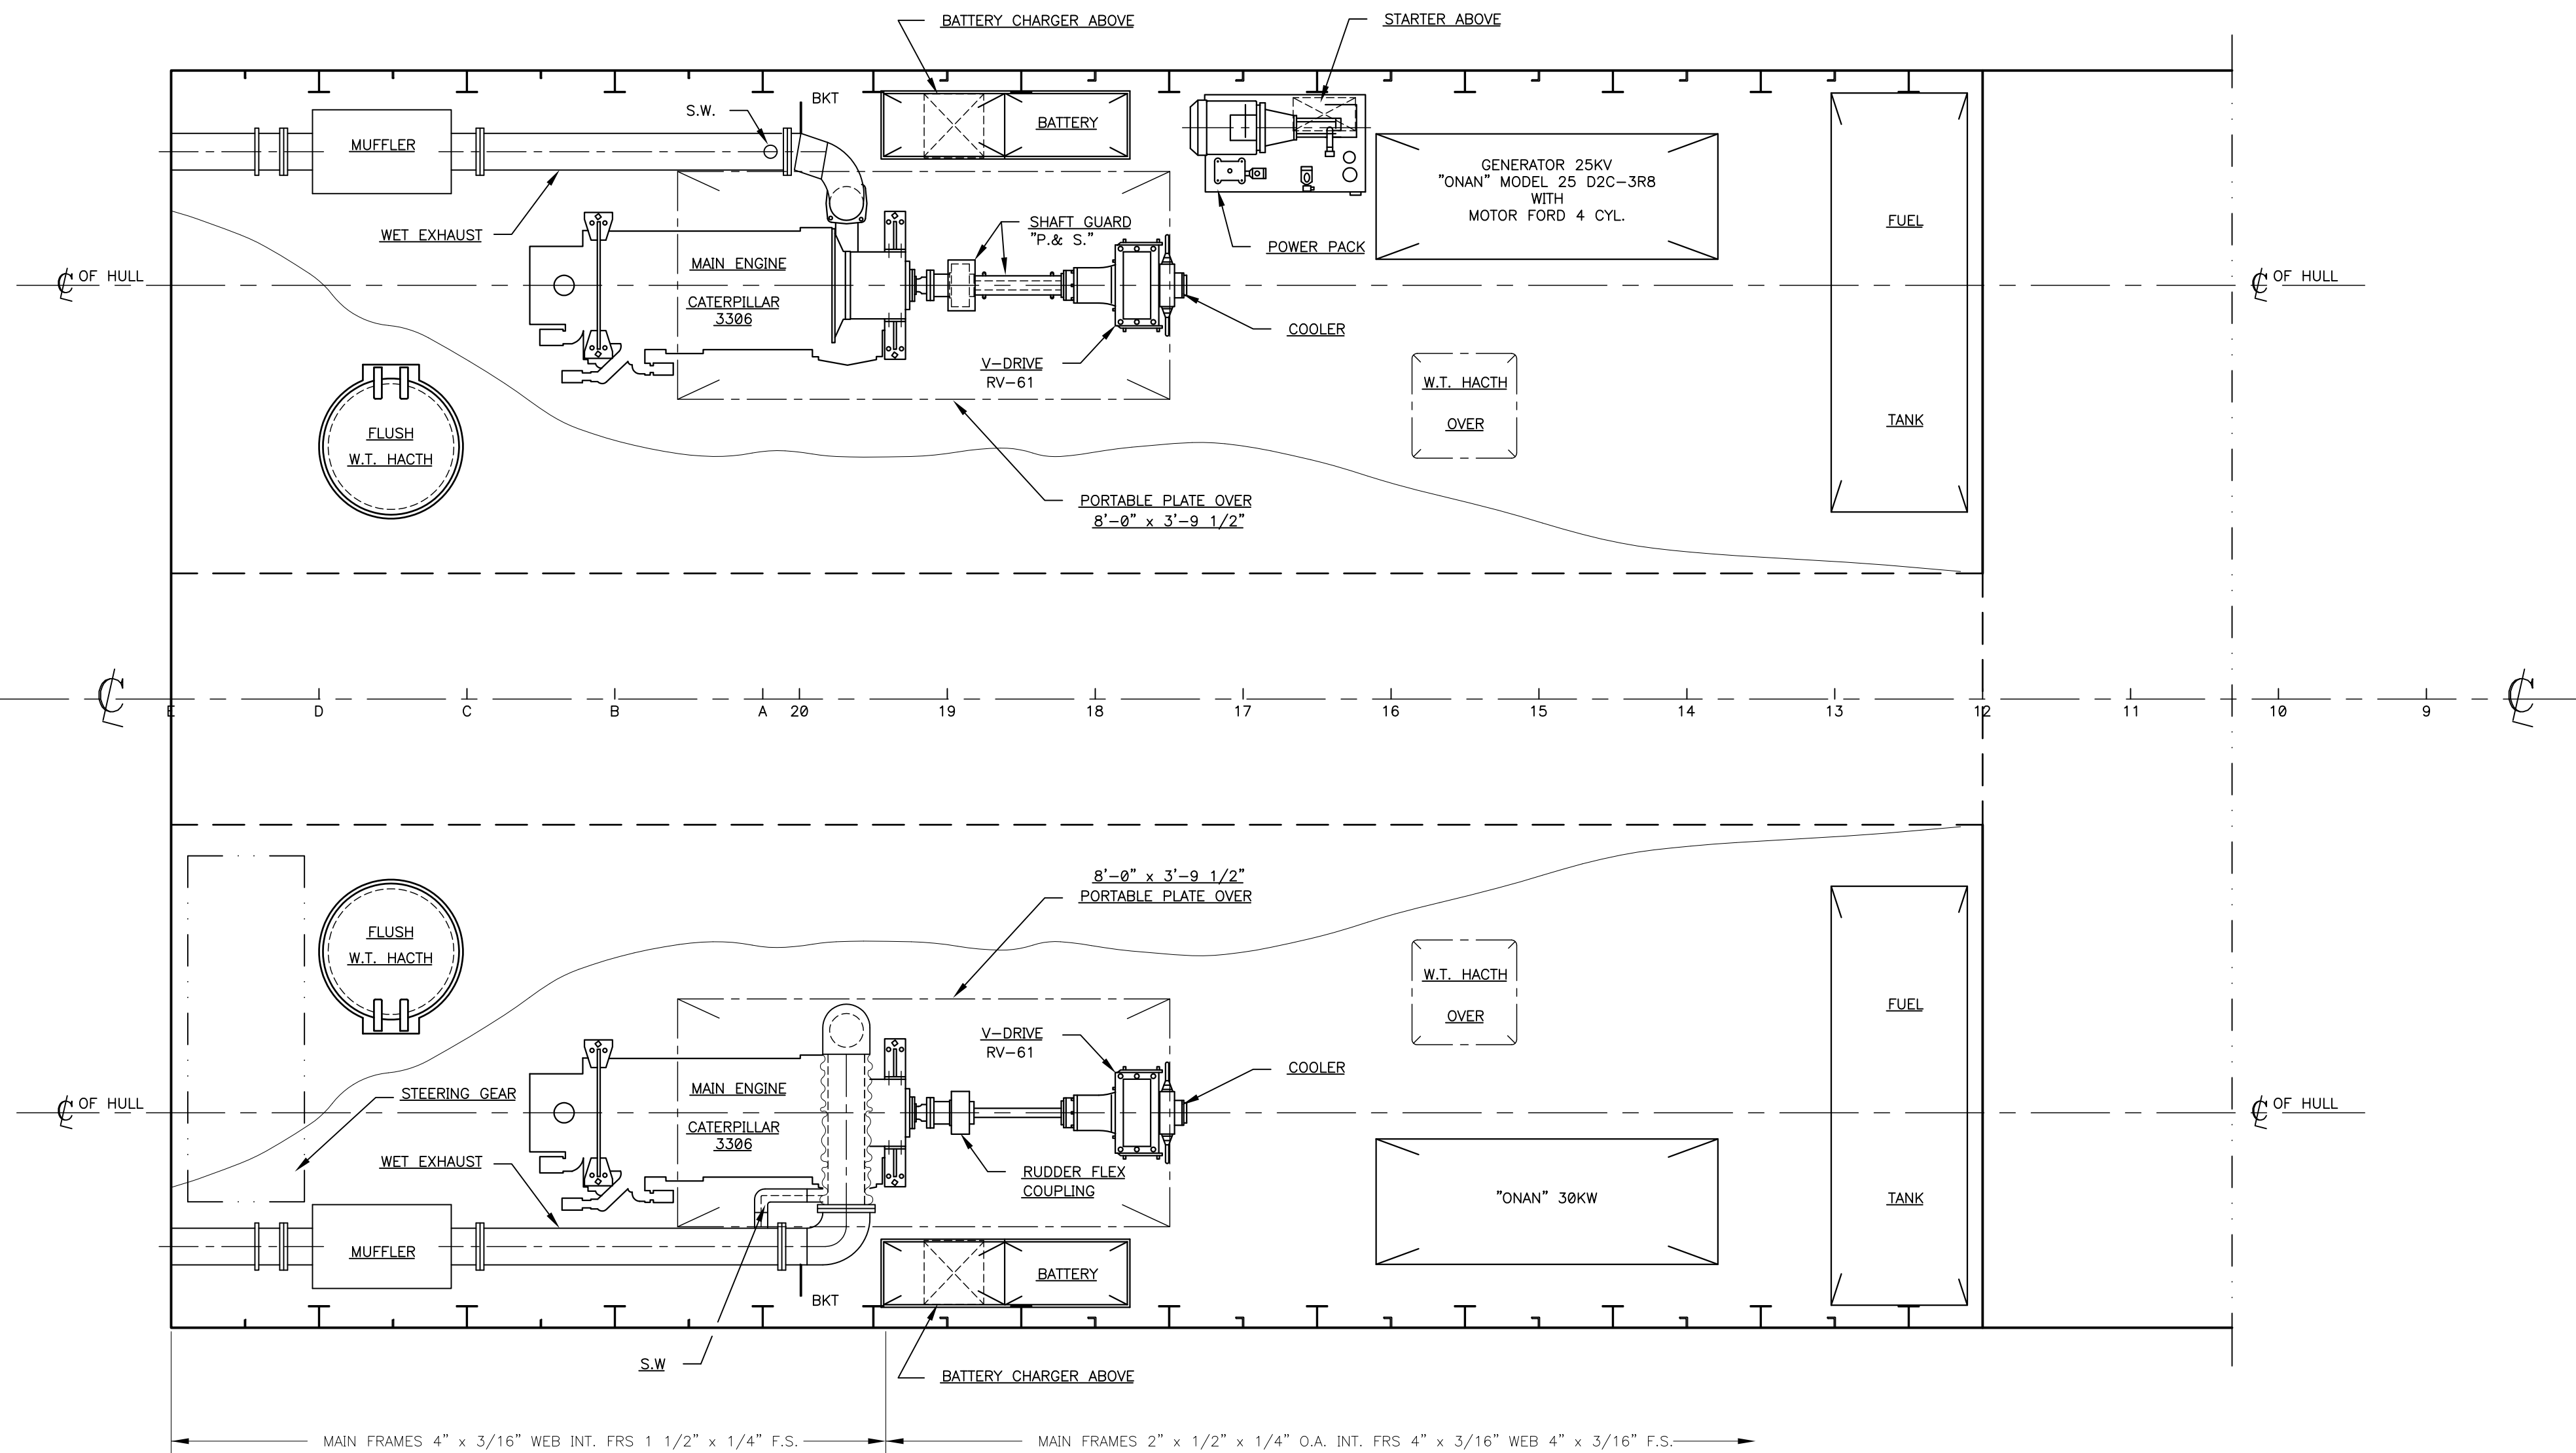

PLAN VIEW AT MAIN DECK

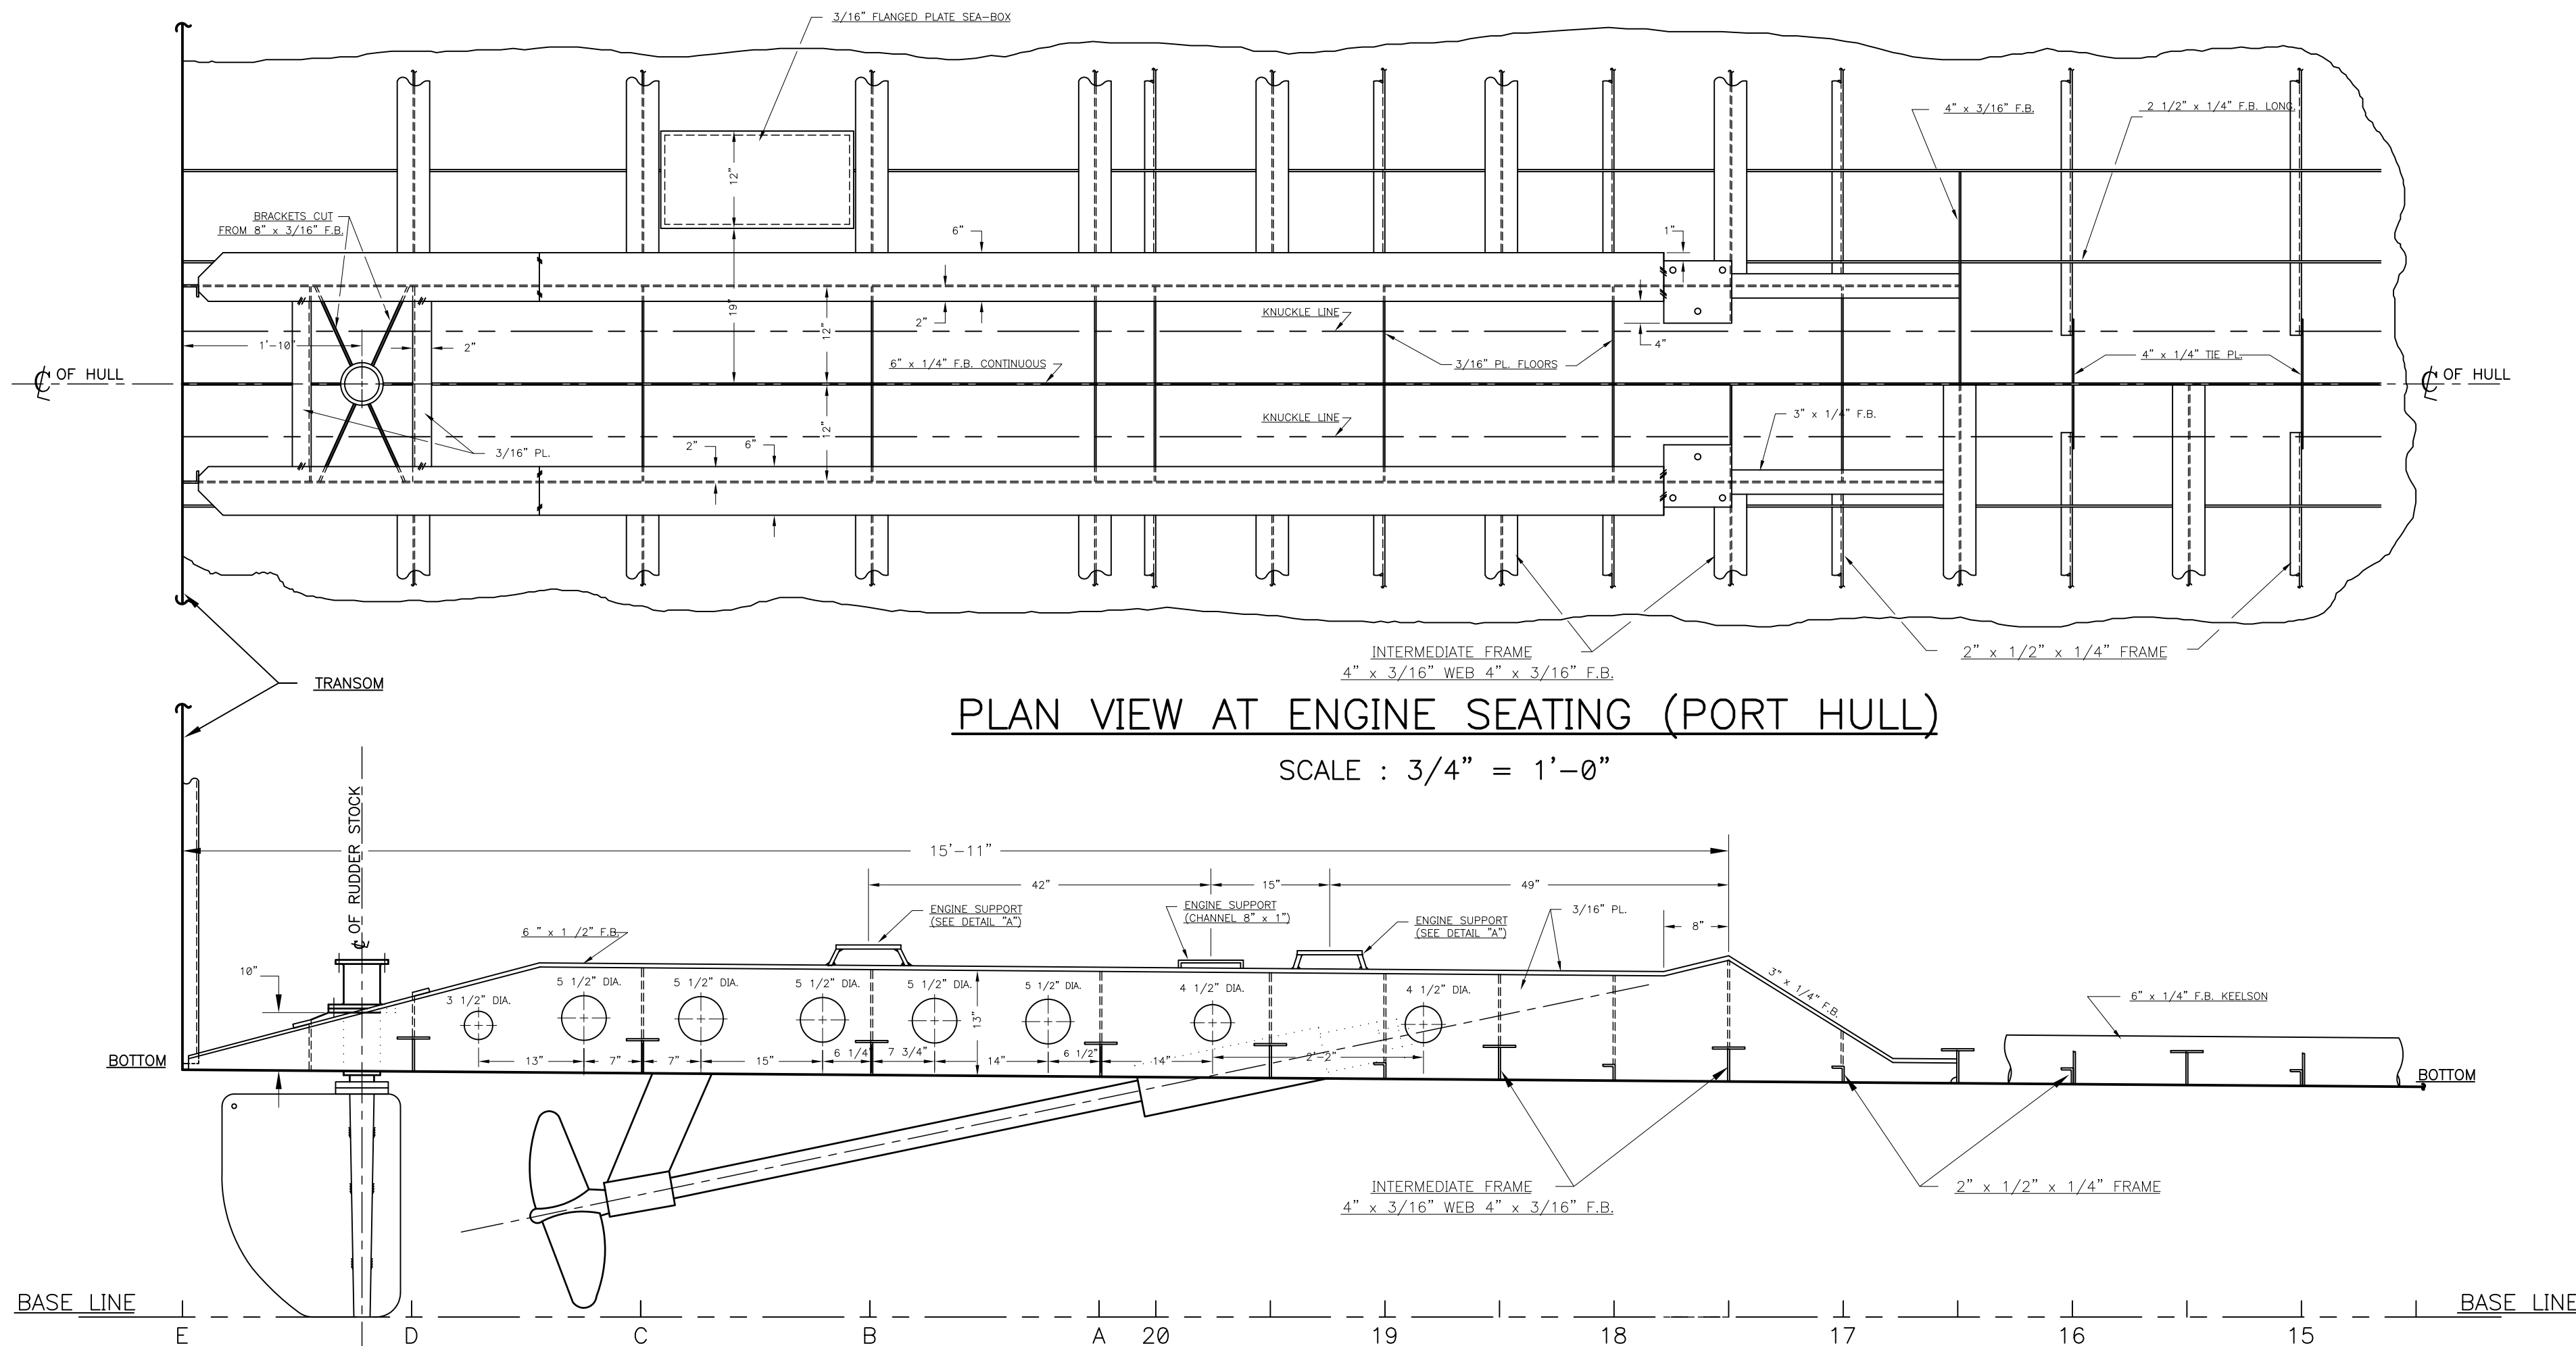

ELEVATION AT PORT SIDE  
SCALE : 3/4" = 1'-0"

1	91/02/08	ENGINE SUPPORT REVISED AS FITTED	M.R.
No	Date	Revisions	Par
<div><div><div></div><div>Garde ctiere canadienne Rgion des Laurentides</div></div><div><div>Canadian Coast Guard Laurentian Region</div></div></div>			
N.G.C.C. "GARDE-COTE 03"			Concu par : Date :
GENERAL ARRANGEMENT OF MACHINERY SPACE			Dessine par : J. DOSTIE Date : 88-25-01
REFERENCE DRAWING: CONSTRUCTION SECTIONS PROFILE & DECKS			Approuv par : G. FRANCOEUR Date :
Echelle : 1/2" = 1'-0" & AS NOTED			Feuille 1 de 1 Dessin # 05513M01