

Public Works and
Government Services
Canada

Travaux publics et
Services gouvernementaux
Canada

REAL PROPERTY SERVICES
Western Region

Canada

REMEDIATION PROJECT

DRAWING INDEX	
Sheet No.	TITLE
	GEOTECHNICAL
C00	COVER SHEET
C01	SITE LOCATION PLAN
C02	EXISTING LAYOUT
C03	RESTORATION PLAN



**RCMP HOUSING UNIT
AKLAVIK, NORTH WEST TERRITORIES
ISSUED FOR TENDER
MARCH 23, 2012**

AECOM

PROJECT No. R.036277.019




ISSUED FOR TENDER


NOT FOR CONSTRUCTION

Date: 2012/03/23

- NOTES:
- CONTRACTOR RESPONSIBLE TO CONFIRM LOCATIONS OF ALL UTILITIES PRIOR TO EXCAVATION.
 - FUEL STORAGE TANK TO BE INSTALLED ACCORDING TO ALL NFPA CODES AND STANDARDS AS WELL AS TO ALL APPLICABLE LOCAL JURISDICTION REGULATIONS.

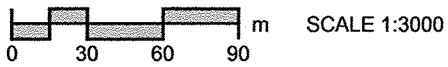

Professional Seals / Sceaux

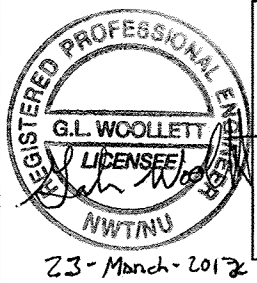

PERMIT TO PRACTICE
AECOM Canada Ltd.
Signature: *[Signature]*
Date: March 27, 2012
PERMIT NUMBER: P639
NWT/NU Association of Professional
Engineers and Geoscientists

DO NOT SCALE DRAWINGS		
B		
A	Issued For Tender	2012/03/23
Revision/ Revision	Description/Description	Date/Date

Client/Client

PUBLIC WORKS
GOVERNMENT SERVICES
CANADA

Project title/Titre du projet

Aklavik RCMP Housing Unit
Fuel Spill

Approved by/Approuvé par

G. Woollett

Designed by/Conçu par

Drawn by/Dessiné par

J. Fierheller

PWGSC Project Manager/Administrateur de Projets TPSGC

D. Hango

PWGSC Architectural and Engineering Resources Manager/
Ressources Architectural et de Directeur d'ingénierie, TPSGC



Client/Client

PWGSC

Drawing title/Titre du dessin

Site Location Plan

Project No./ No. du projet	Sheet/Feuille	Revision no./ La Révision no.
R.036277.019	C01 OF 03	A

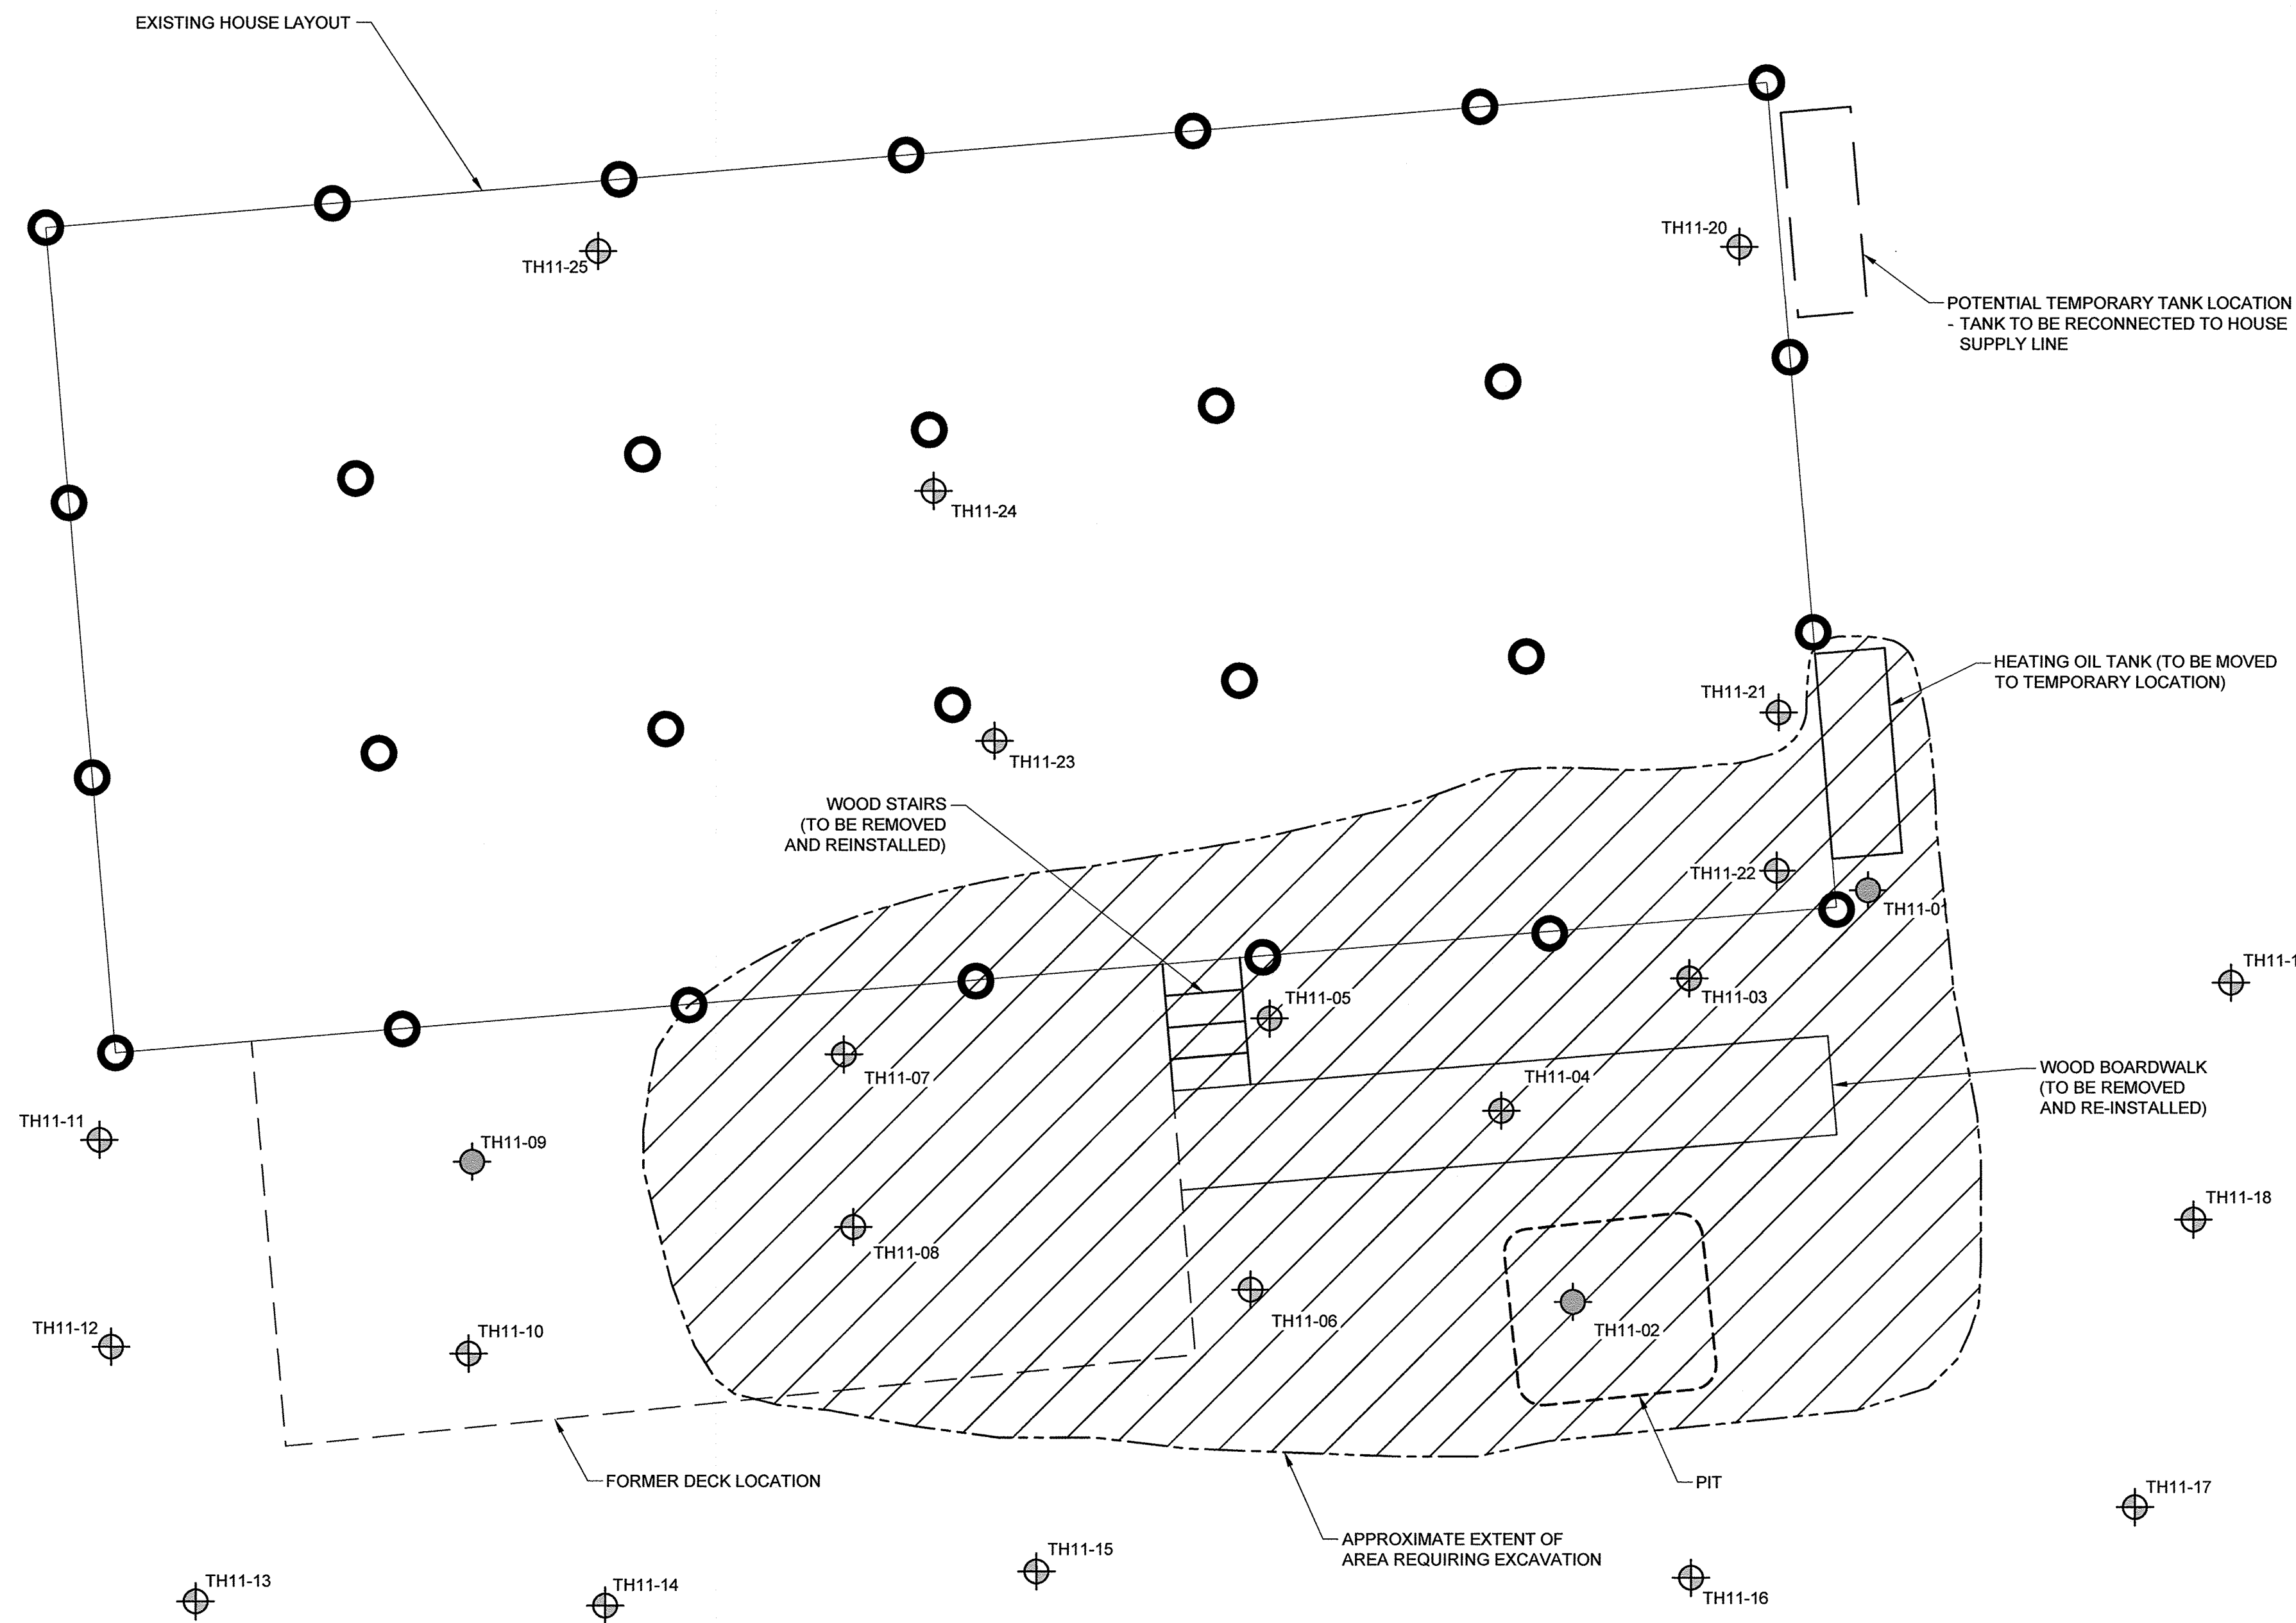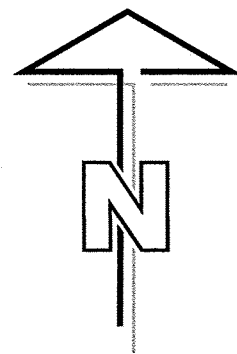**LEGEND:**

- ⊕ TH11-XX TESTHOLE LOCATION
- ⊕ TH11-XX WATER SAMPLED TESTHOLE
- HOUSE PILE LOCATION
- ESTIMATED ZONE OF CONTAMINATION

NOTE:


NOT TO SCALE

ISSUED FOR TENDER
NOT FOR CONSTRUCTION
Date: 2012/03/23

NOTES:

1. CONTRACTOR RESPONSIBLE TO CONFIRM LOCATIONS OF ALL UTILITIES PRIOR TO EXCAVATION.
2. FUEL STORAGE TANK TO BE INSTALLED ACCORDING TO ALL NFPA CODES AND STANDARDS AS WELL AS TO ALL APPLICABLE LOCAL JURISDICTION REGULATIONS.

Professional Seals / Sceaux

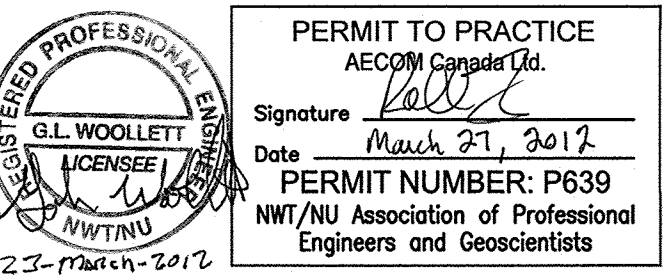**DO NOT SCALE DRAWINGS**

C		
B		
A	Issued For Tender	2012/03/23
Revision/	Description/Description	Date/Date
Revision		
Client/Client		

**PUBLIC WORKS
GOVERNMENT SERVICES
CANADA**

Project title/Titre du projet

**Aklavik RCMP Housing Unit
Fuel Spill**

Approved by/Approuvé par
G. Woollett

Designed by/Concept par

Drawn by/Dessiné par
J. Fierheller

PWGSC Project Manager/Administrateur de Projets TP6SC
D. Hango

PWGSC Architectural and Engineering Resources Manager/
Ressources Architectural et de Directeur d'ingénierie, TP6SC



Client/Client

PWGSC

Drawing title/Titre du dessin

Existing Layout

Project No./ No. du projet	Sheet/Feuille	Revision no./ La Révision no.
R.036277.019	C02 OF 03	A

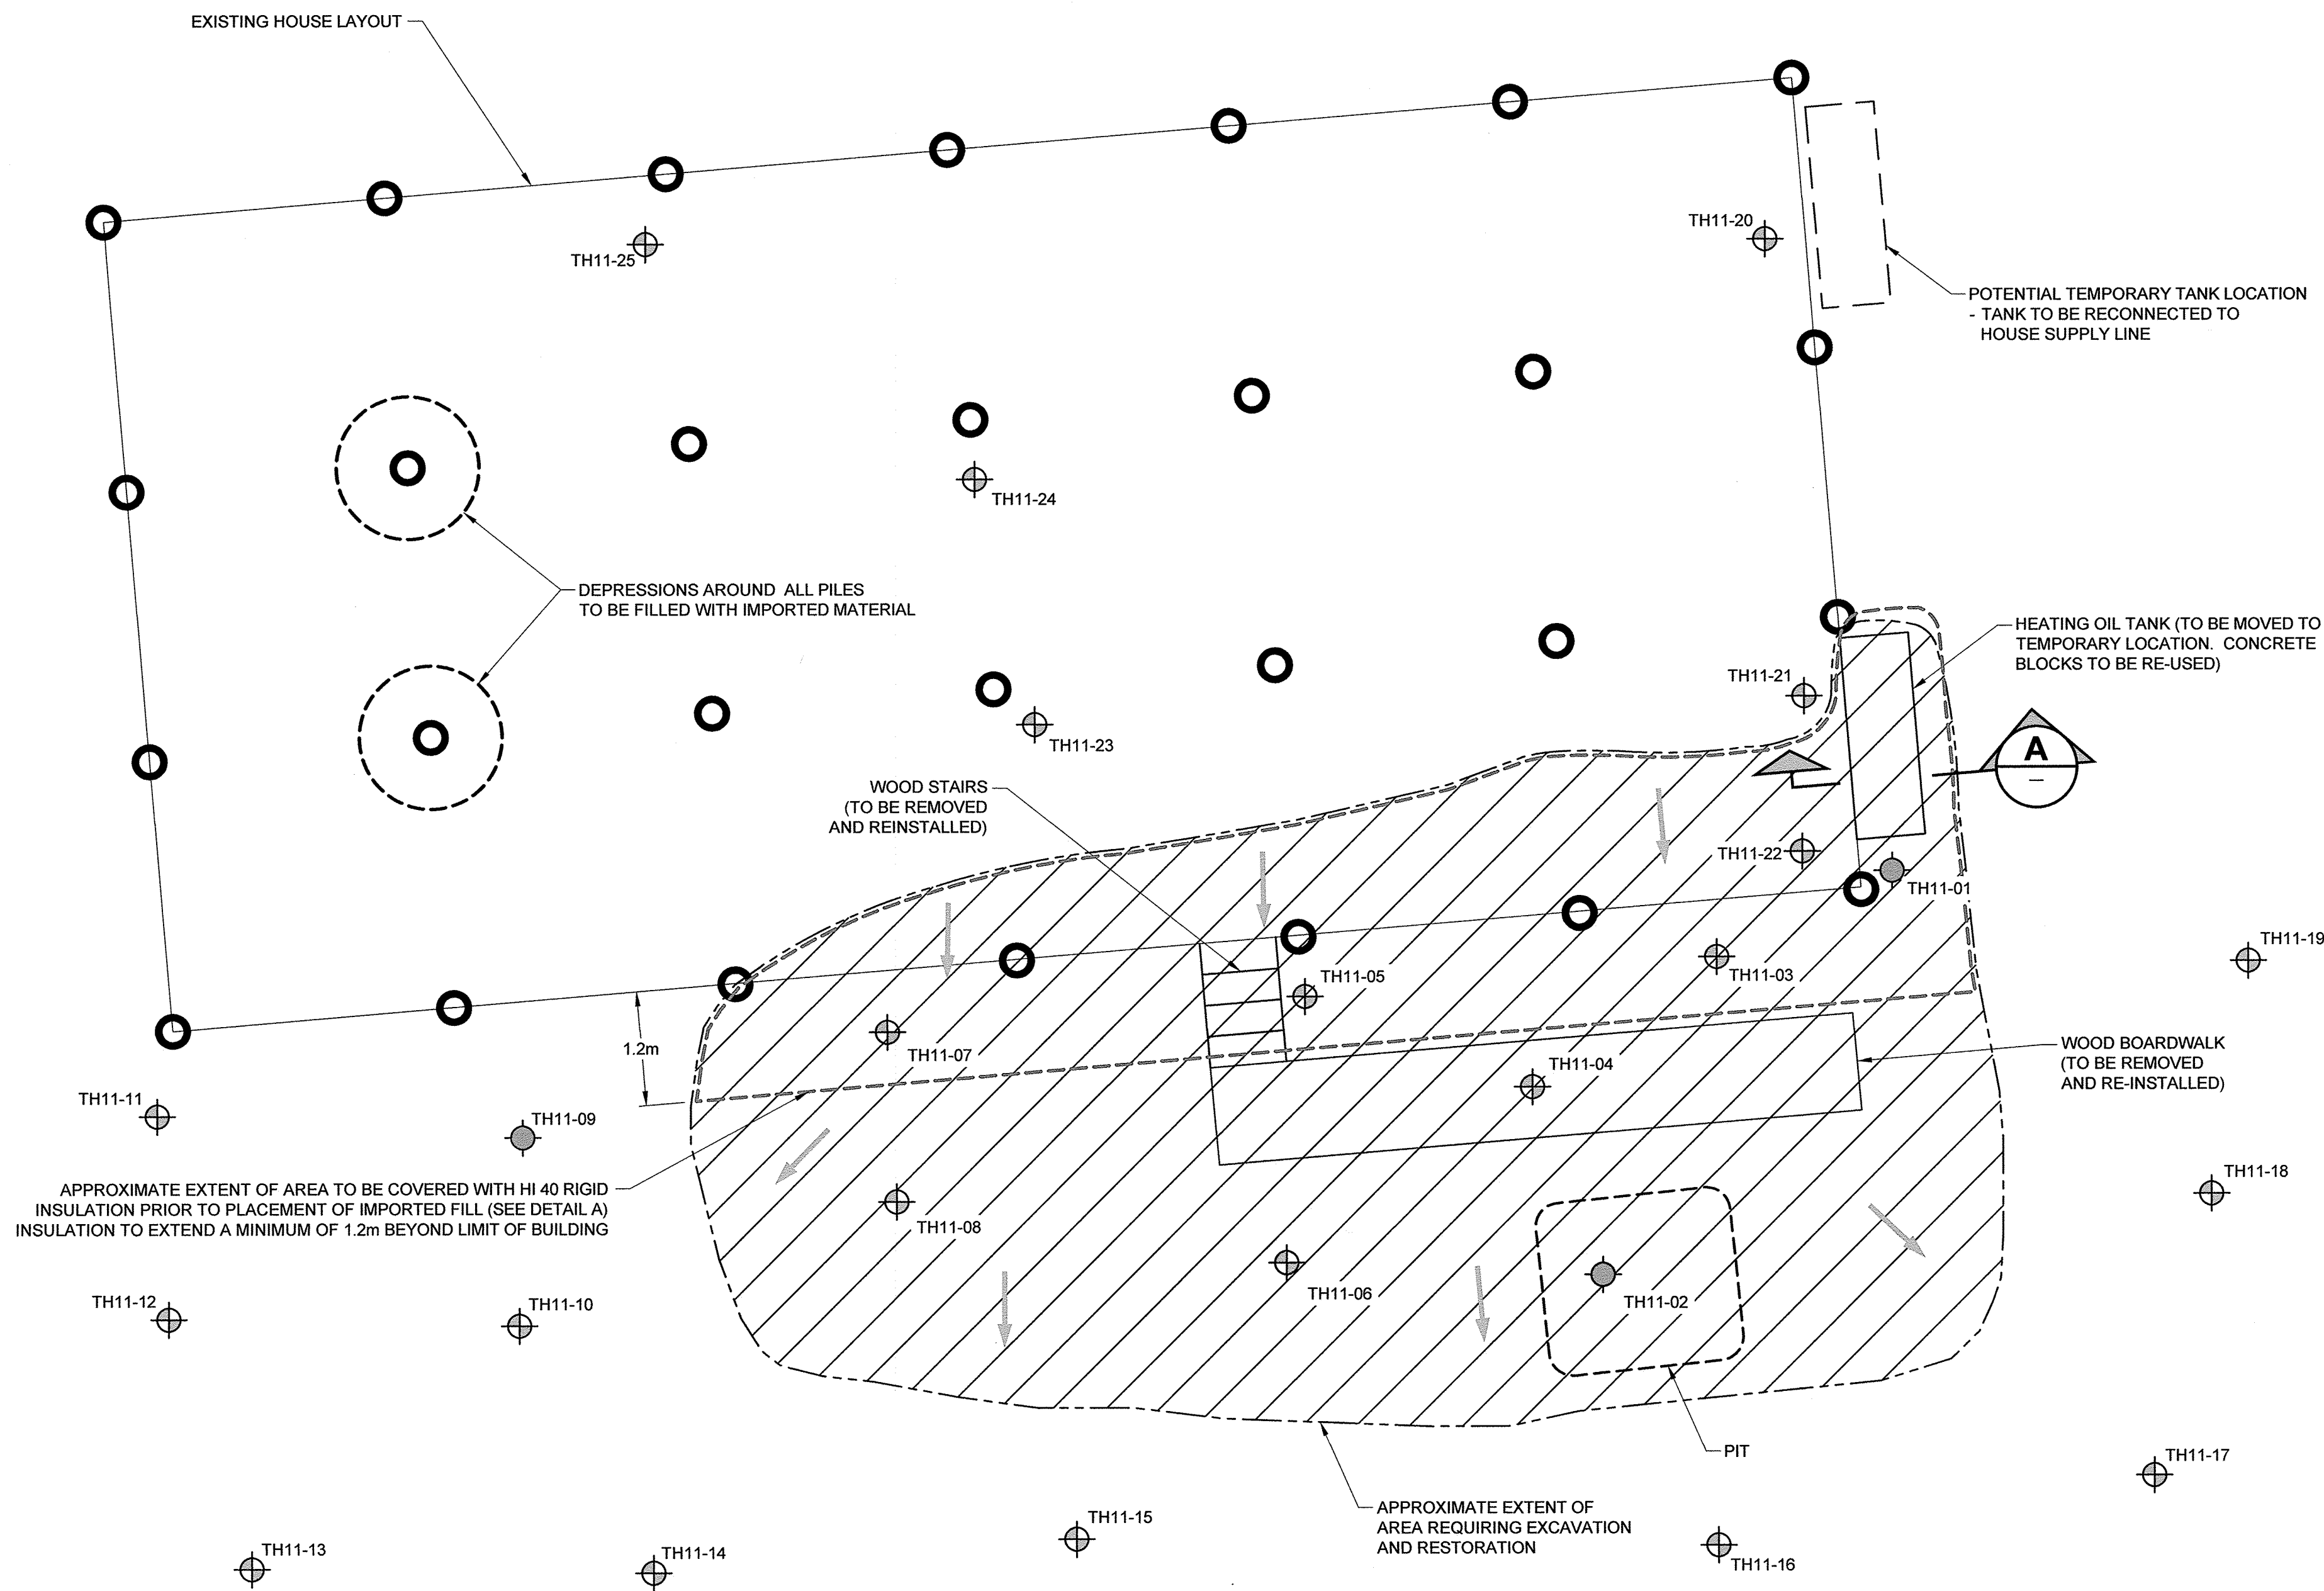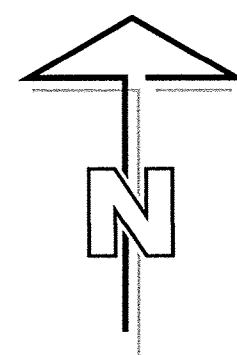


- LEGEND:**
- TH11-XX TESTHOLE LOCATION
 - TH11-XX WATER SAMPLED TESTHOLE
 - HOUSE PILE LOCATION
 - ESTIMATED ZONE OF CONTAMINATION
 - APPROXIMATE LIMITS REQUIRING INSULATION
 - SITE RESTORATION DRAINAGE DIRECTION
- NOTE:**
NOT TO SCALE

ISSUED FOR TENDER
NOT FOR CONSTRUCTION
Date: 2012/03/23

- NOTES:**
- CONTRACTOR RESPONSIBLE TO CONFIRM LOCATIONS OF ALL UTILITIES PRIOR TO EXCAVATION.
 - FUEL STORAGE TANK TO BE INSTALLED ACCORDING TO ALL NFPA CODES AND STANDARDS AS WELL AS TO ALL APPLICABLE LOCAL JURISDICTION REGULATIONS.

Professional Seals / Sceaux

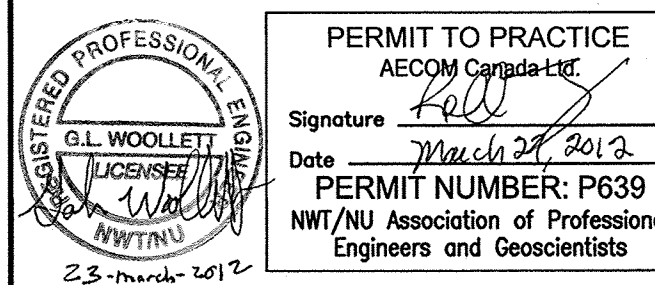

DO NOT SCALE DRAWINGS

Revision/	Description/Description	Date/Date
B		
A	Issued For Tender	2012/03/23
Revision/	Description/Description	Date/Date

Client/Client

**PUBLIC WORKS
GOVERNMENT SERVICES
CANADA**

Project title/Titre du projet

**Aklavik RCMP Housing Unit
Fuel Spill**

Approved by/Approuvé par
G. Woollett

Designed by/Concept par

Drawn by/Dessiné par
J. Fierheller

PWGSC Project Manager/Administrateur de Projets TPSCG
D. Hango

PWGSC, Architectural and Engineering Resources Manager/
Ressources Architectural et de Directeur d'ingénierie, TPSCG

Client/Client
PWGSC


Drawing title/Titre du dessin

Restoration Plan

Project No./
No. du projet
R.036277.019

Sheet/Feuille
C03
OF 03

Revision no./
La Révision no.
A

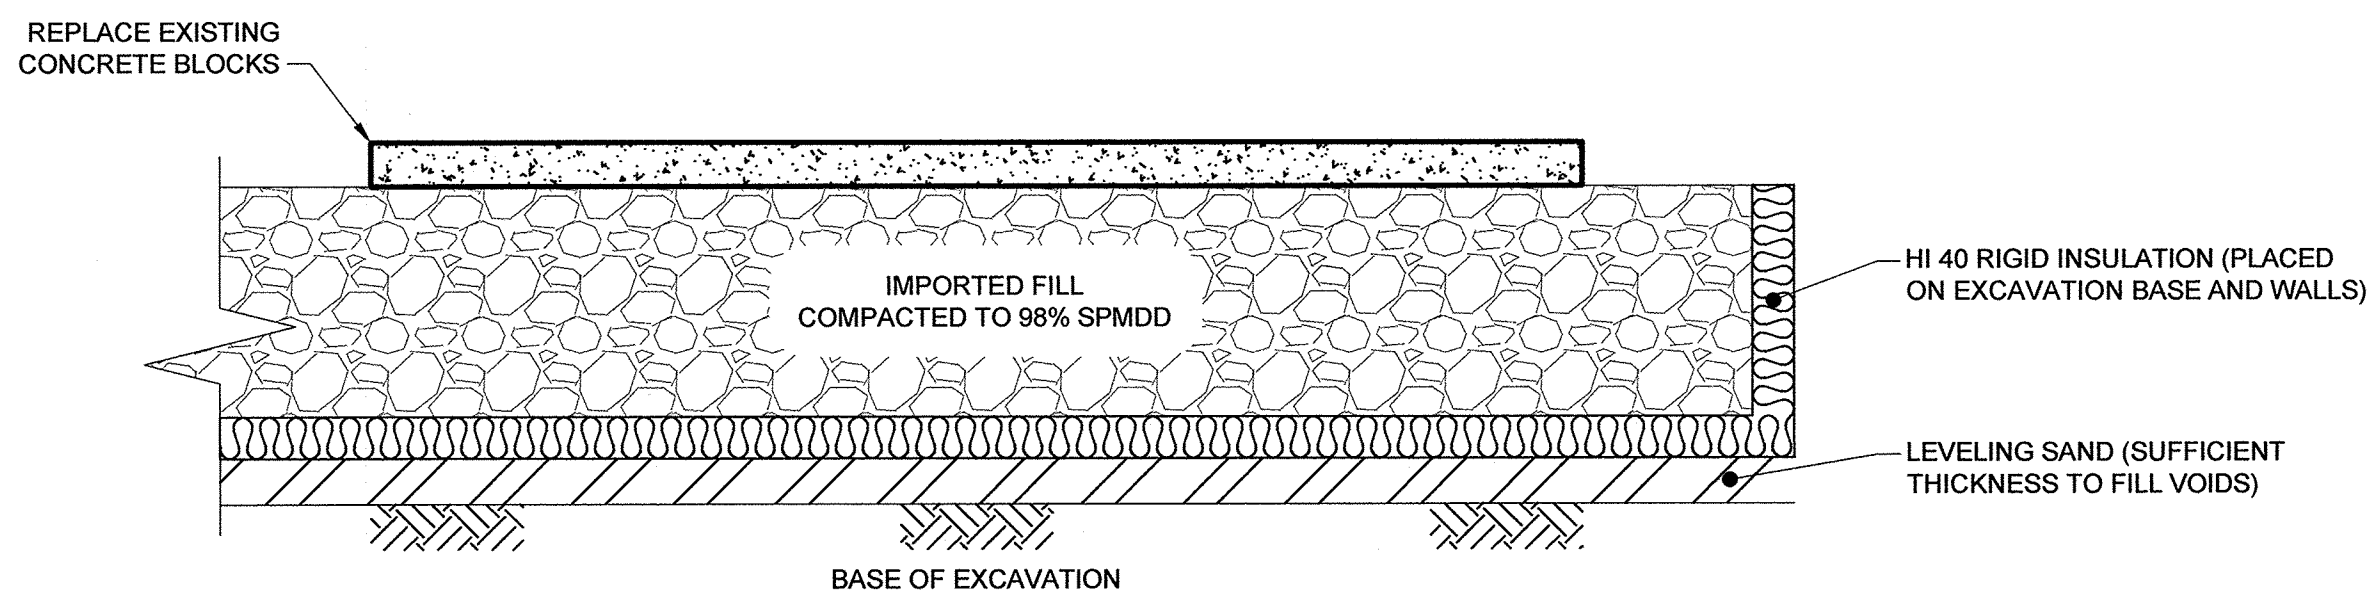

SECTION

SCALE: NTS
TANK SUPPORT

