




0 1 2 3 4 5 6 7 8 9 10

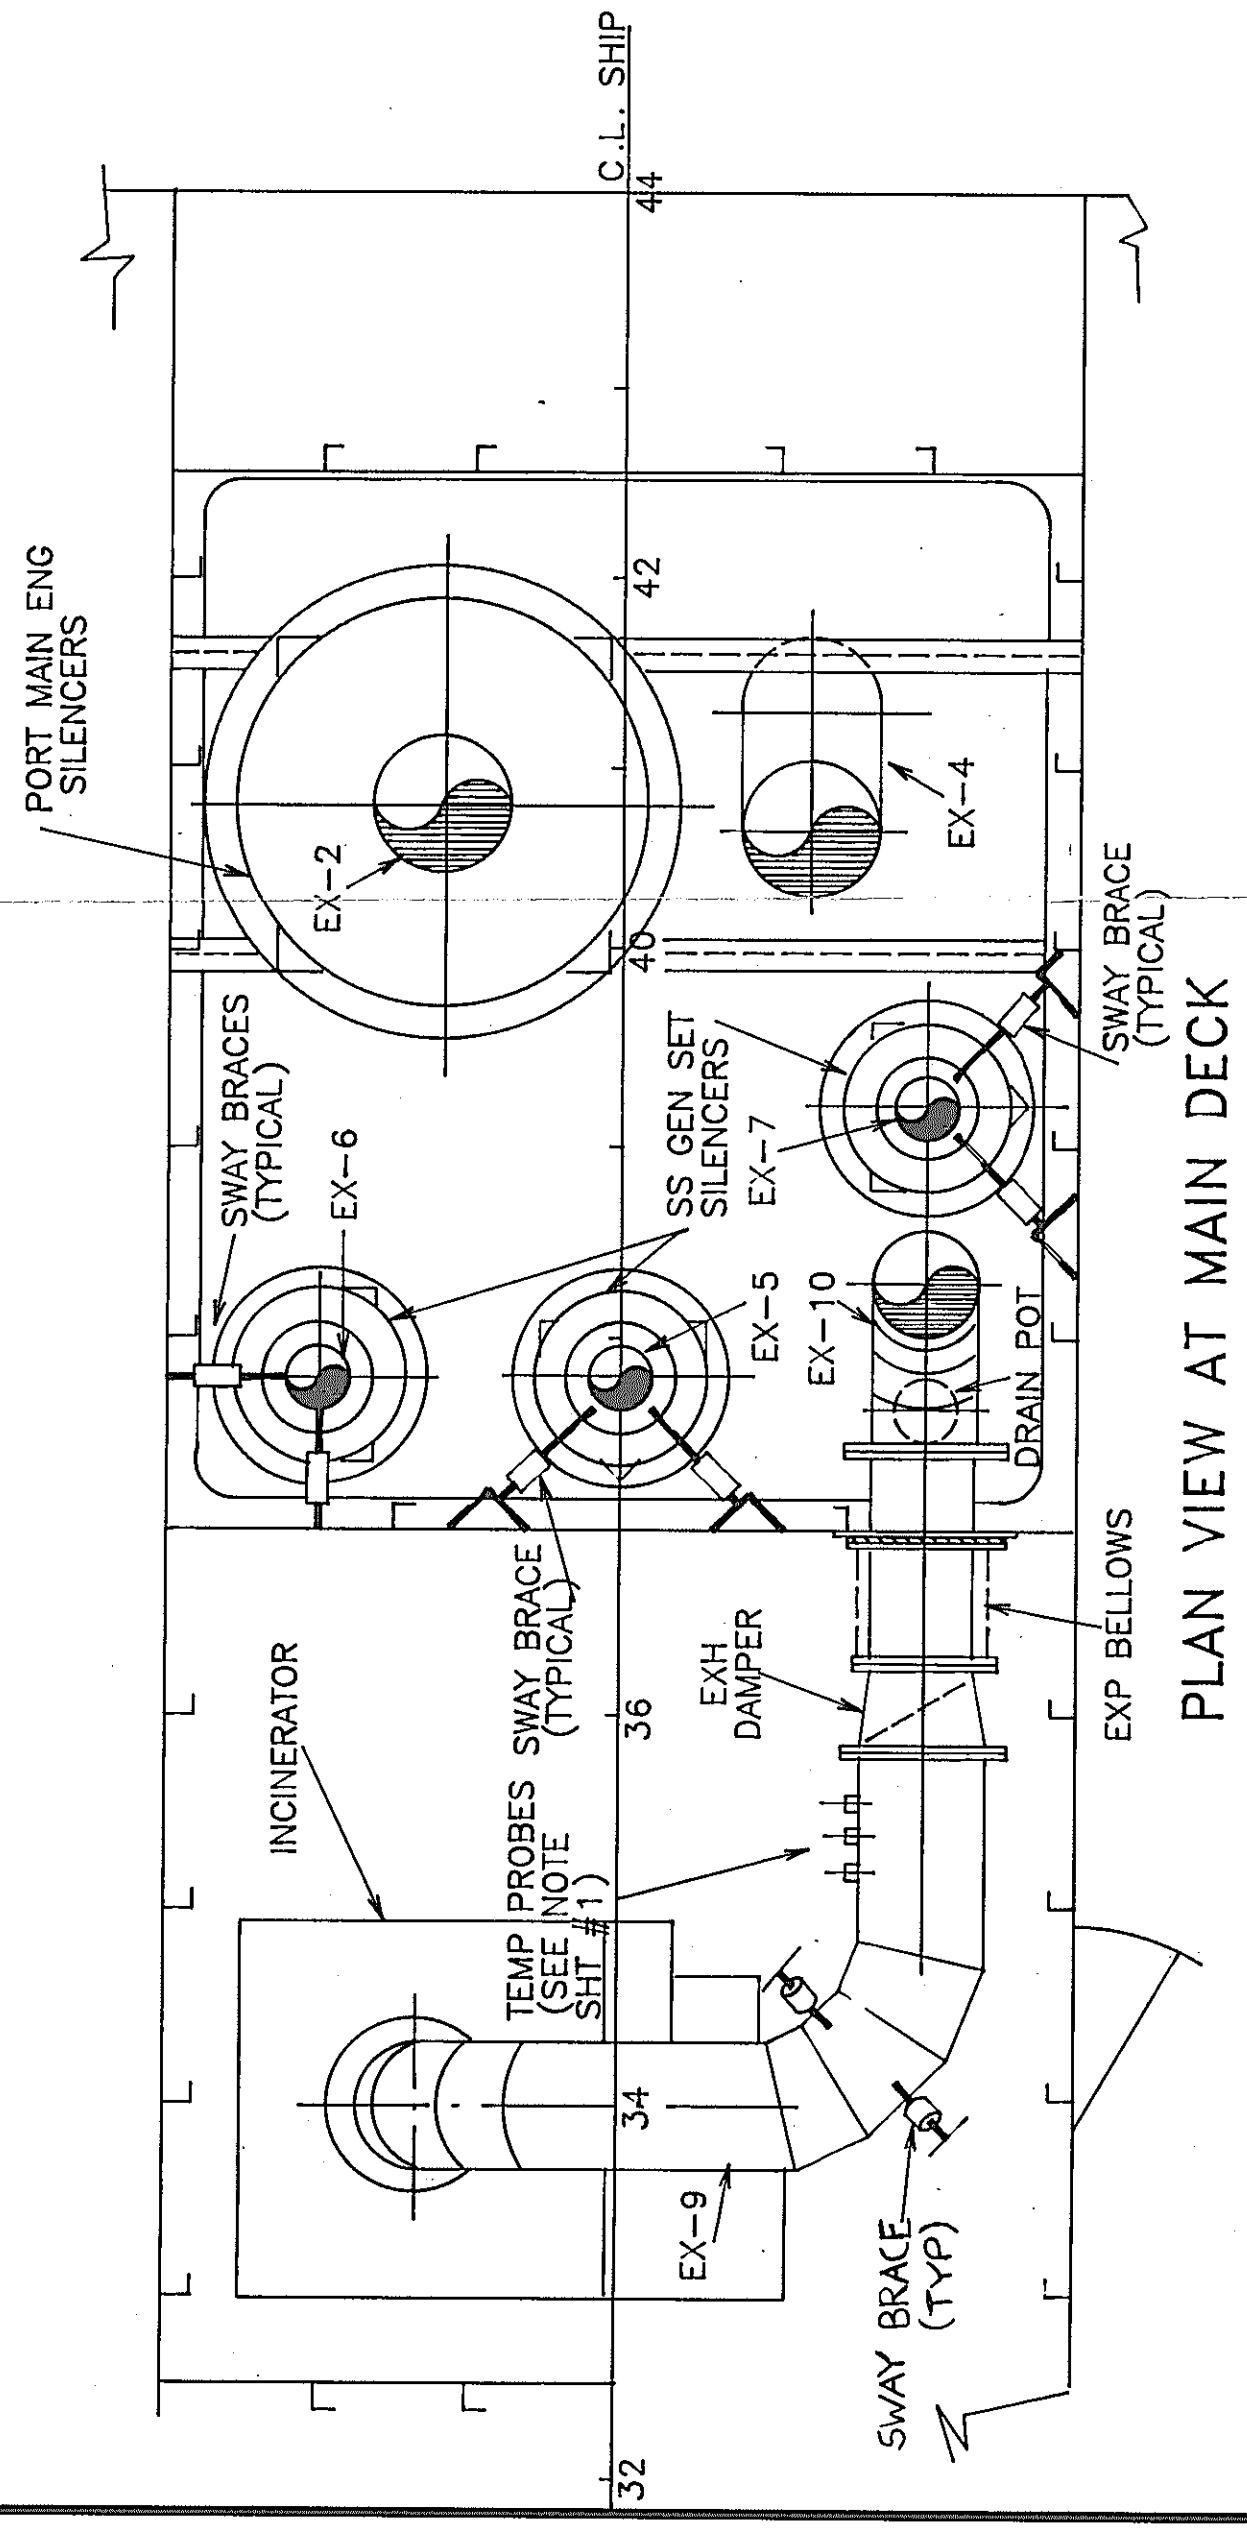

PLAN VIEW AT MAIN DECK

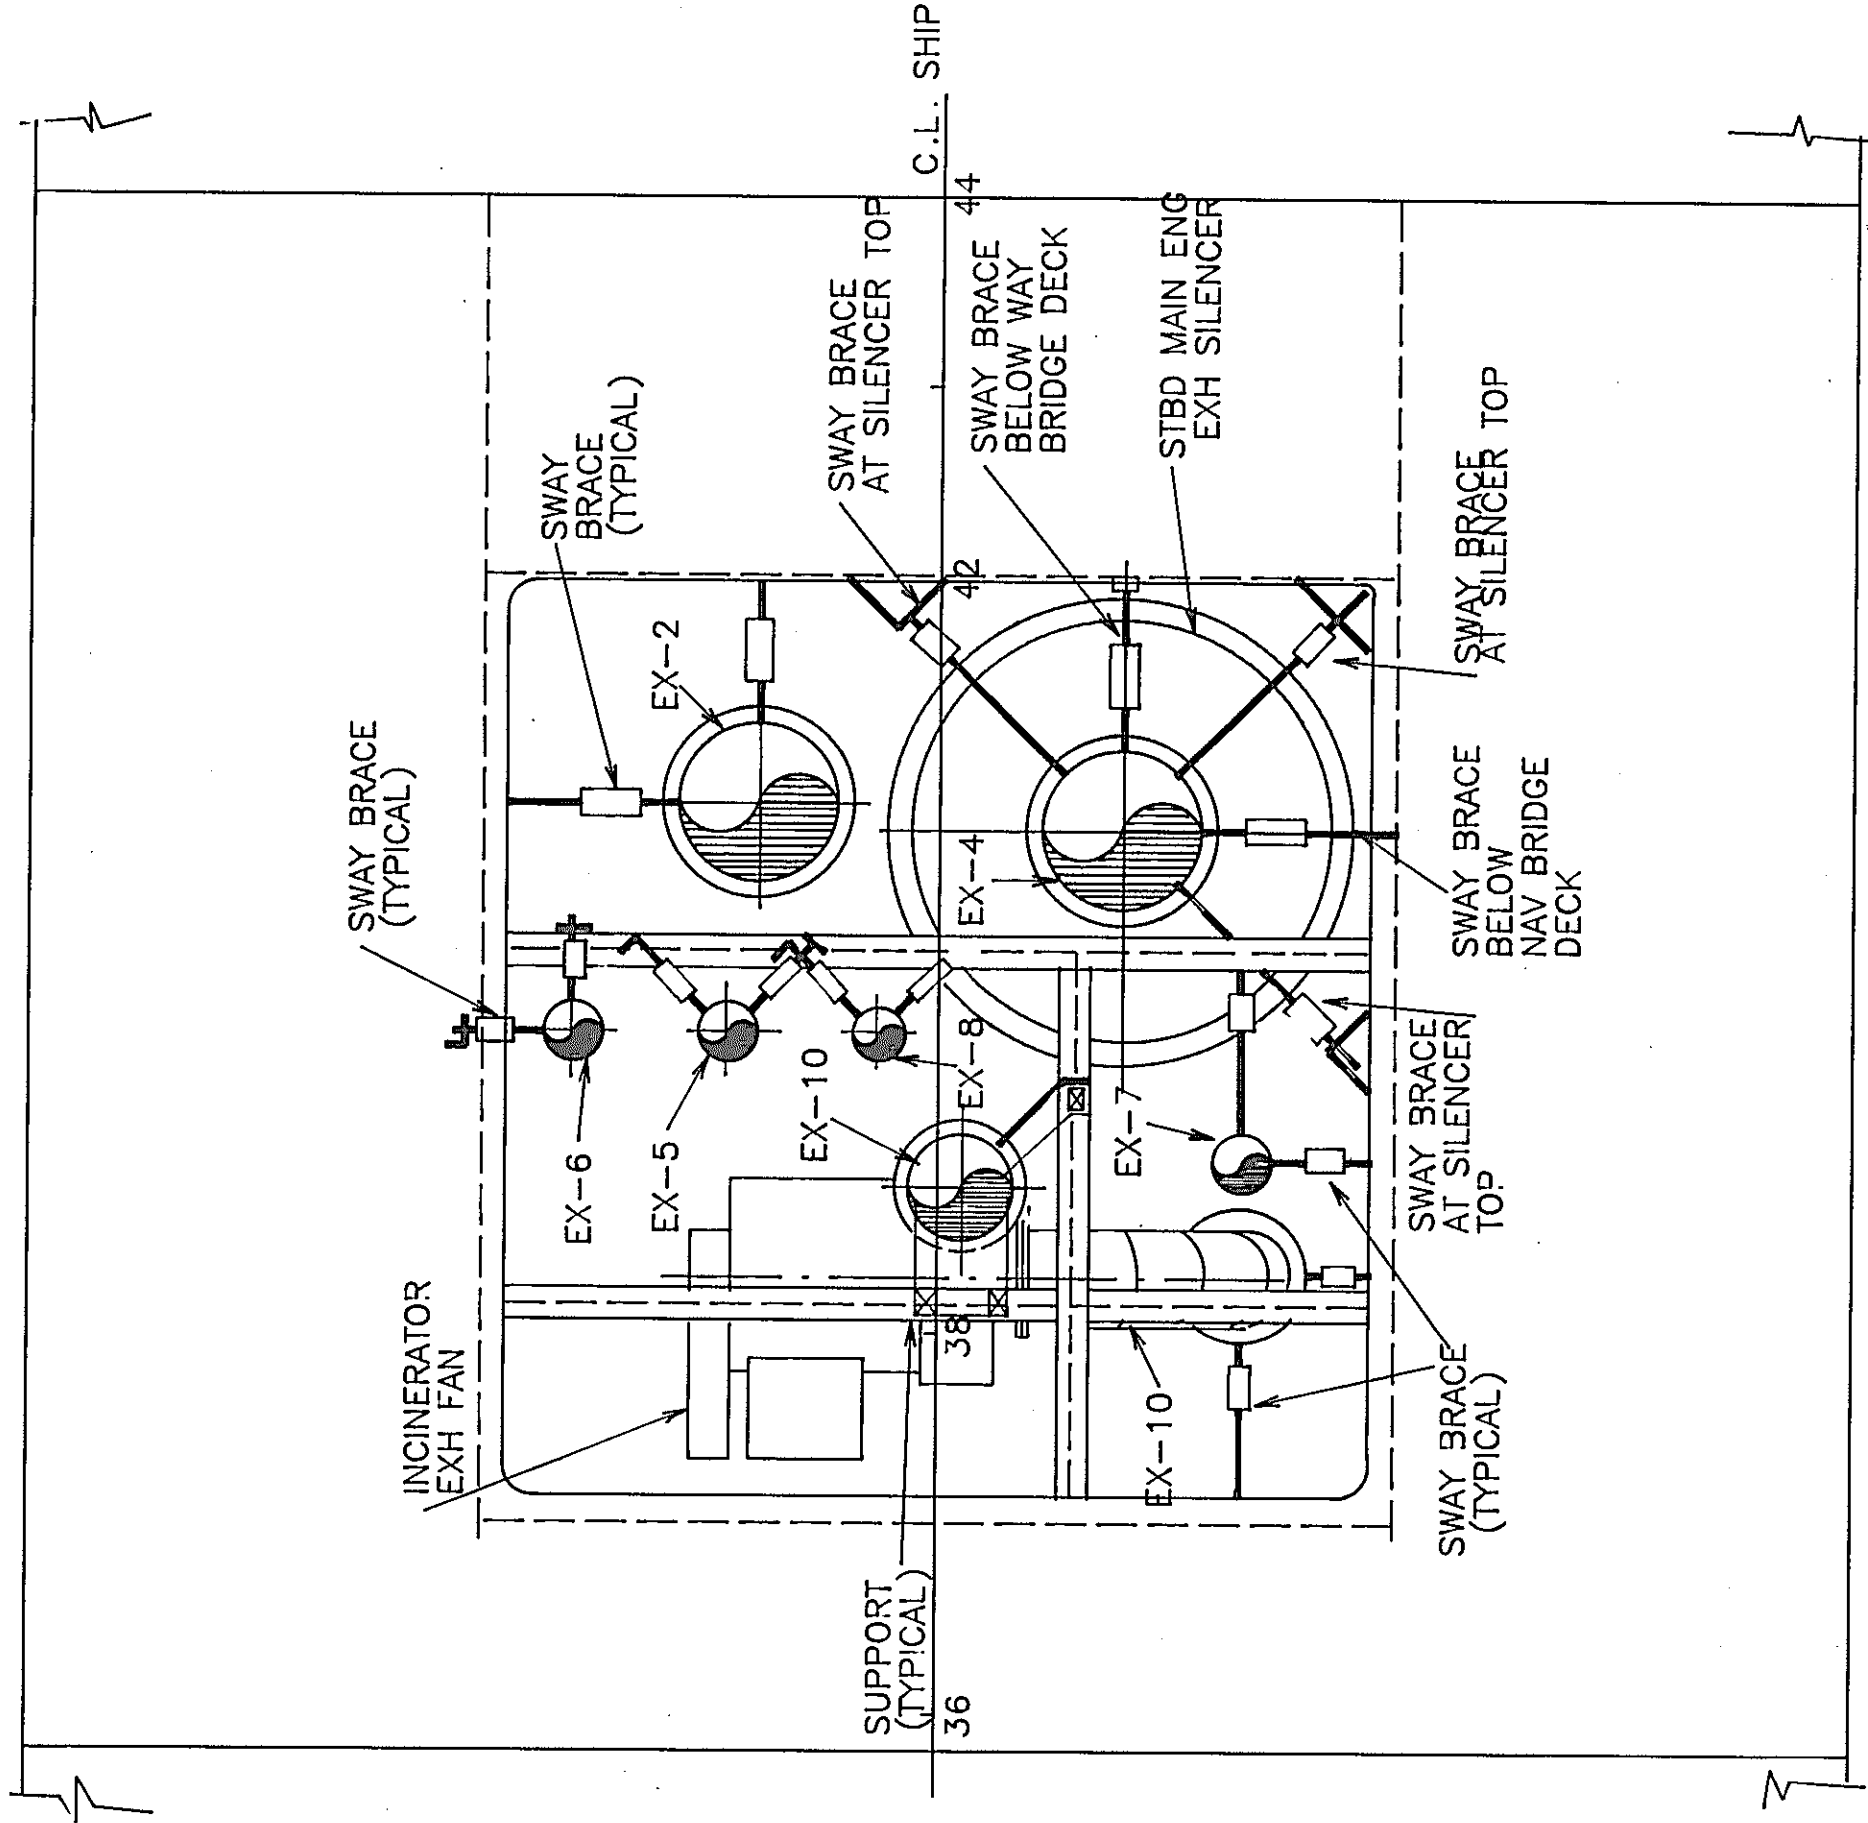


PLAN AT NAV. BRIDGE DECK

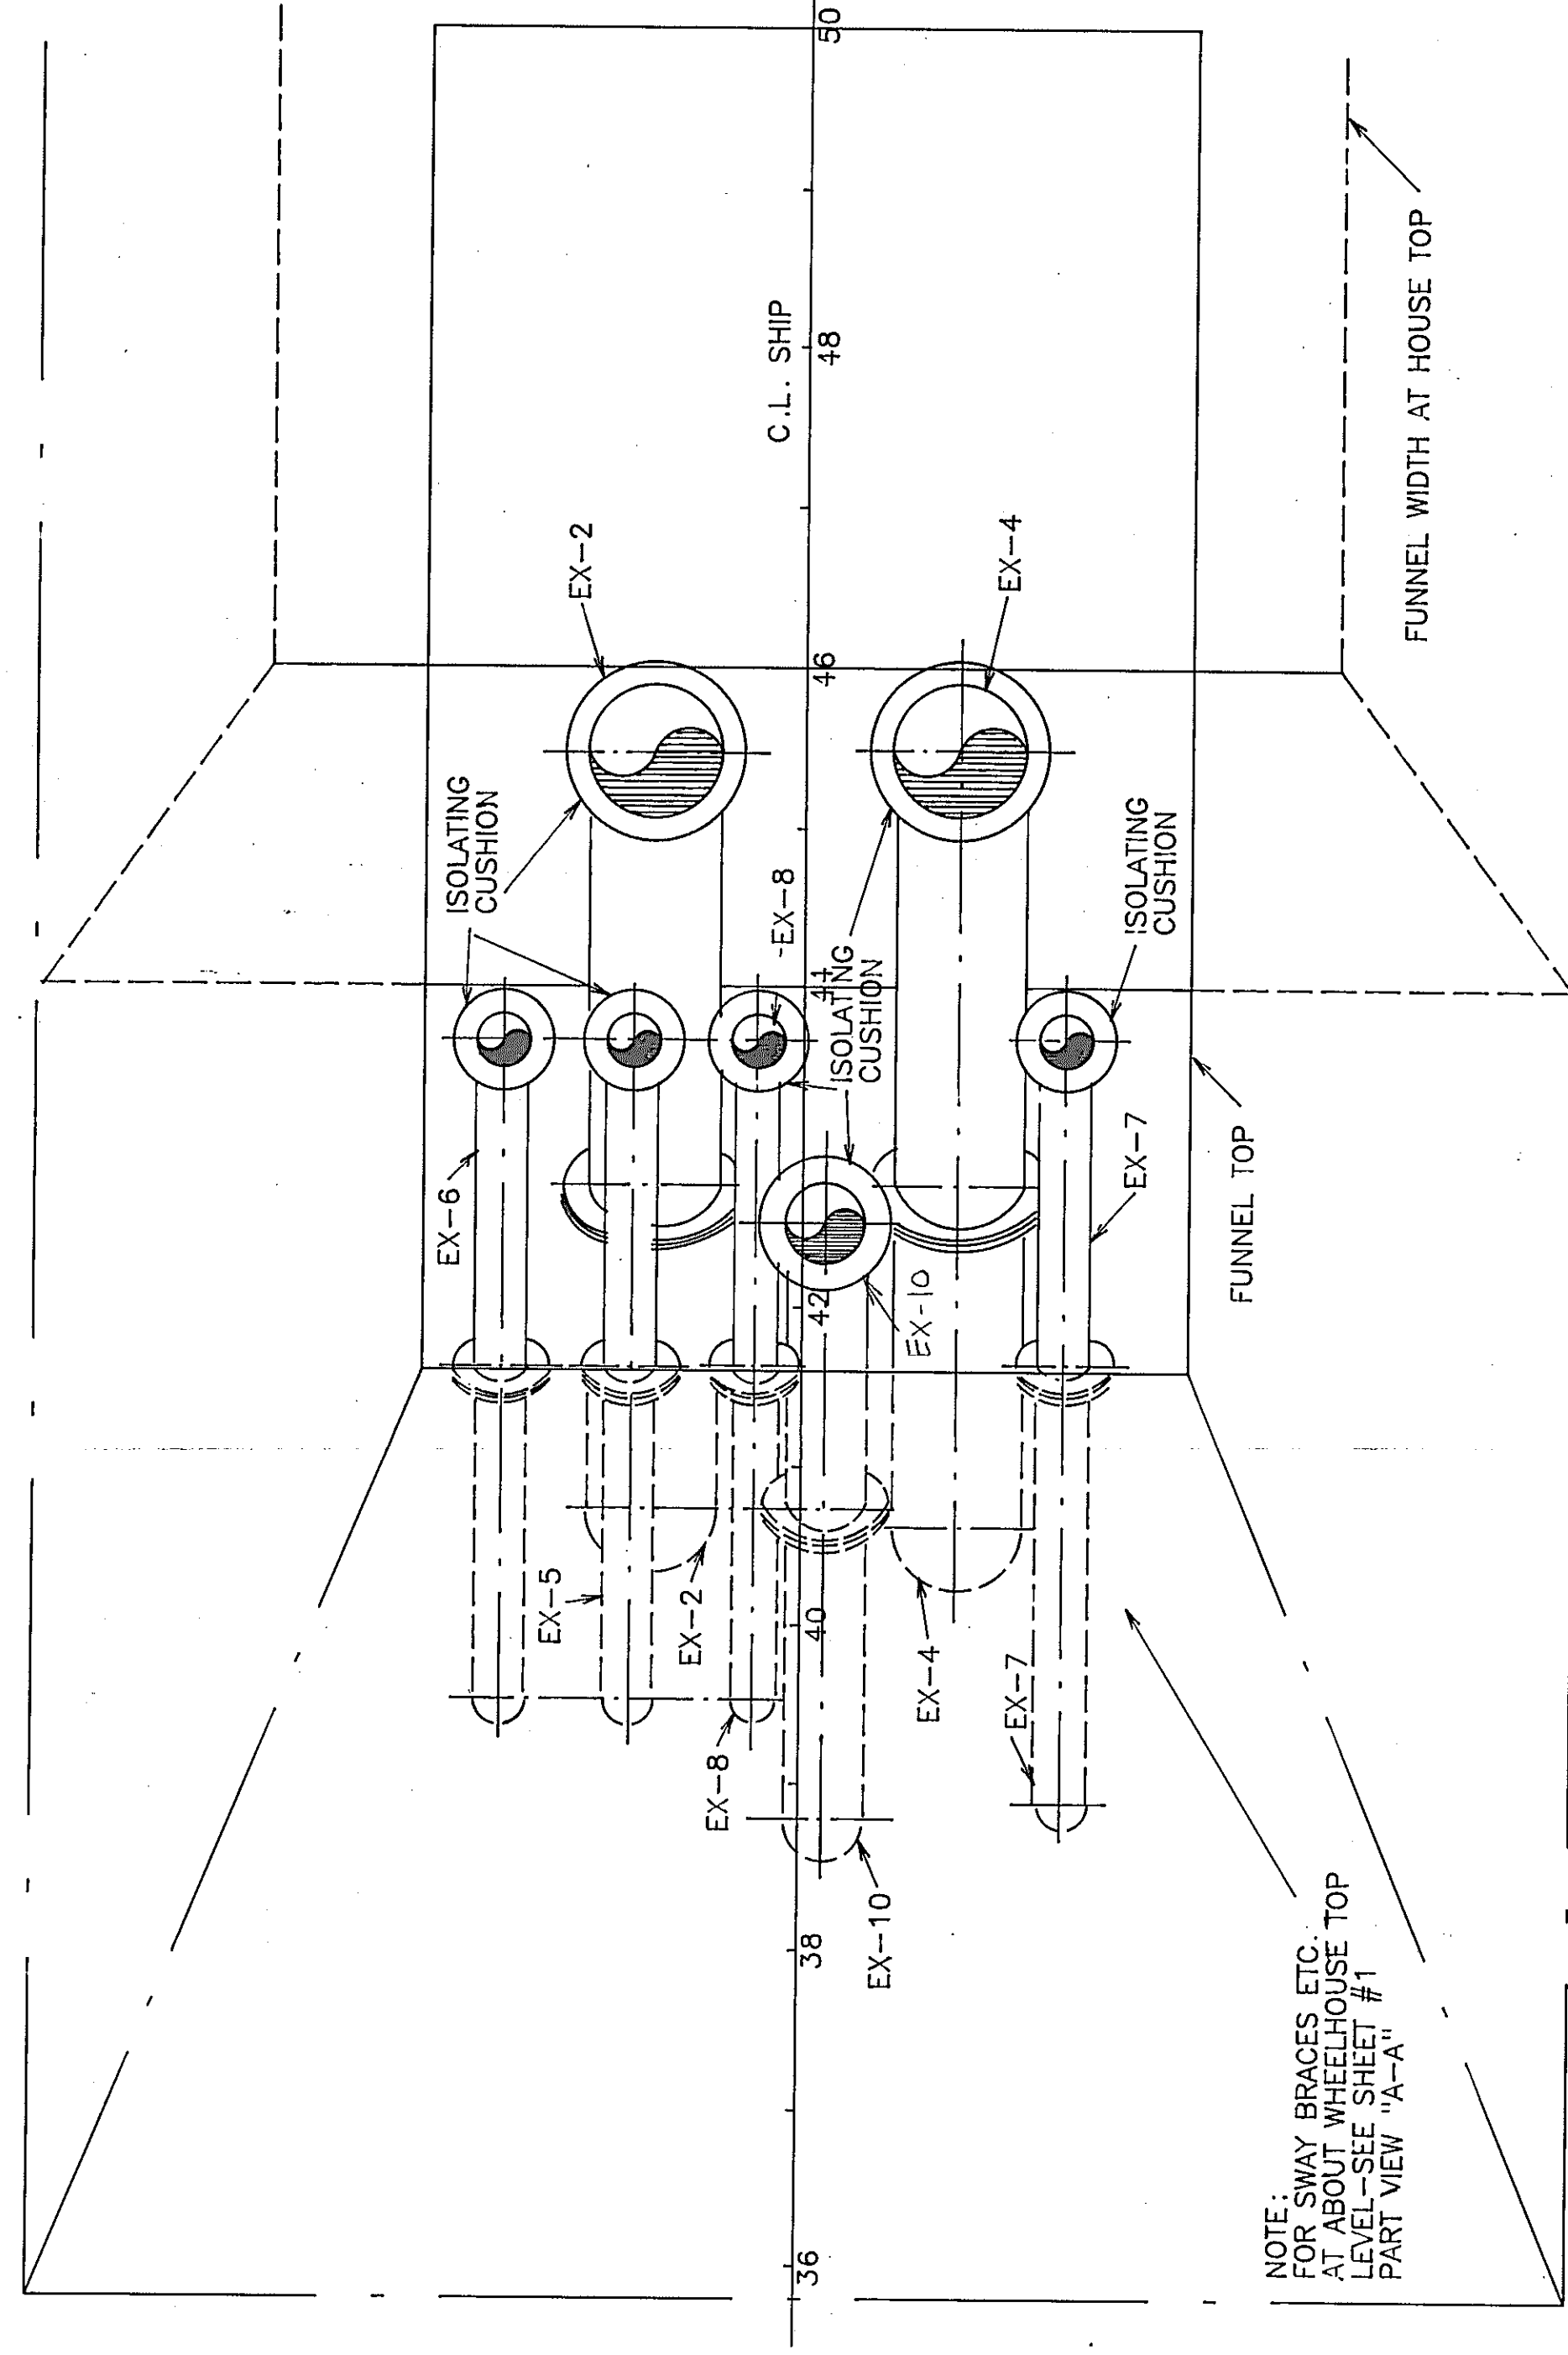


PLAN AT FUNNEL


NOTE: SWAY BRACES ETC. AT ABOUT WHEELHOUSE TOP LEVEL - SEE SHEET #1 PART VIEW 'A-A'

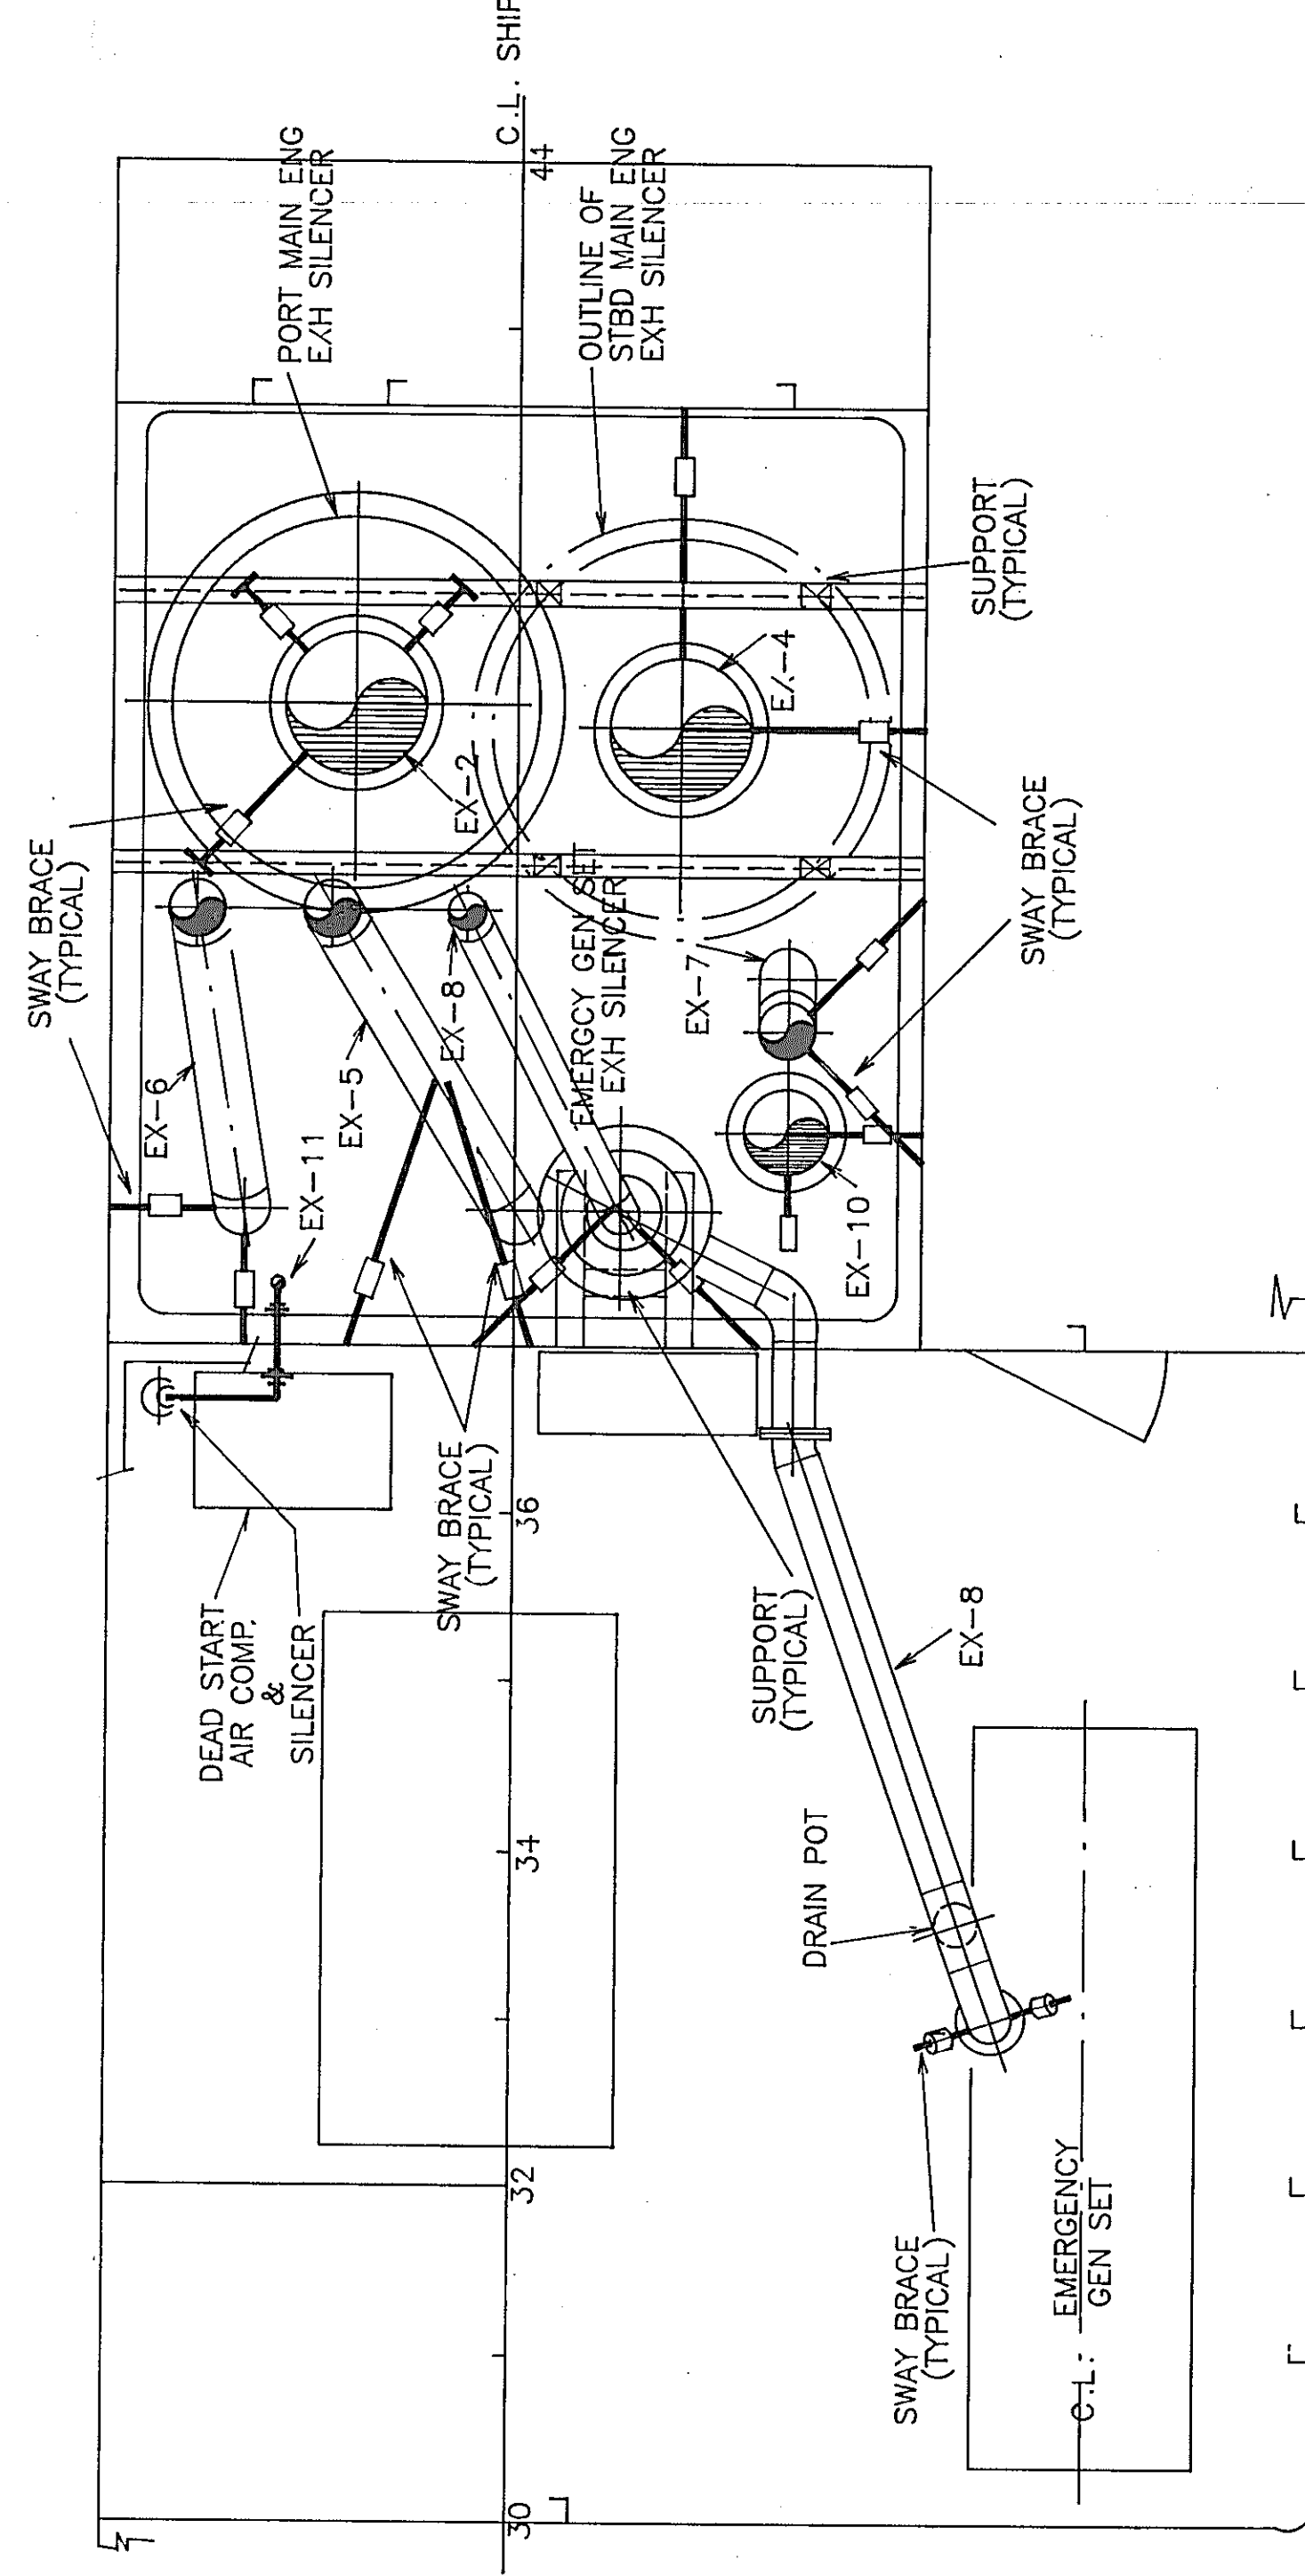

PLAN BETWEEN BRIDGE DECK & UPPER DECK

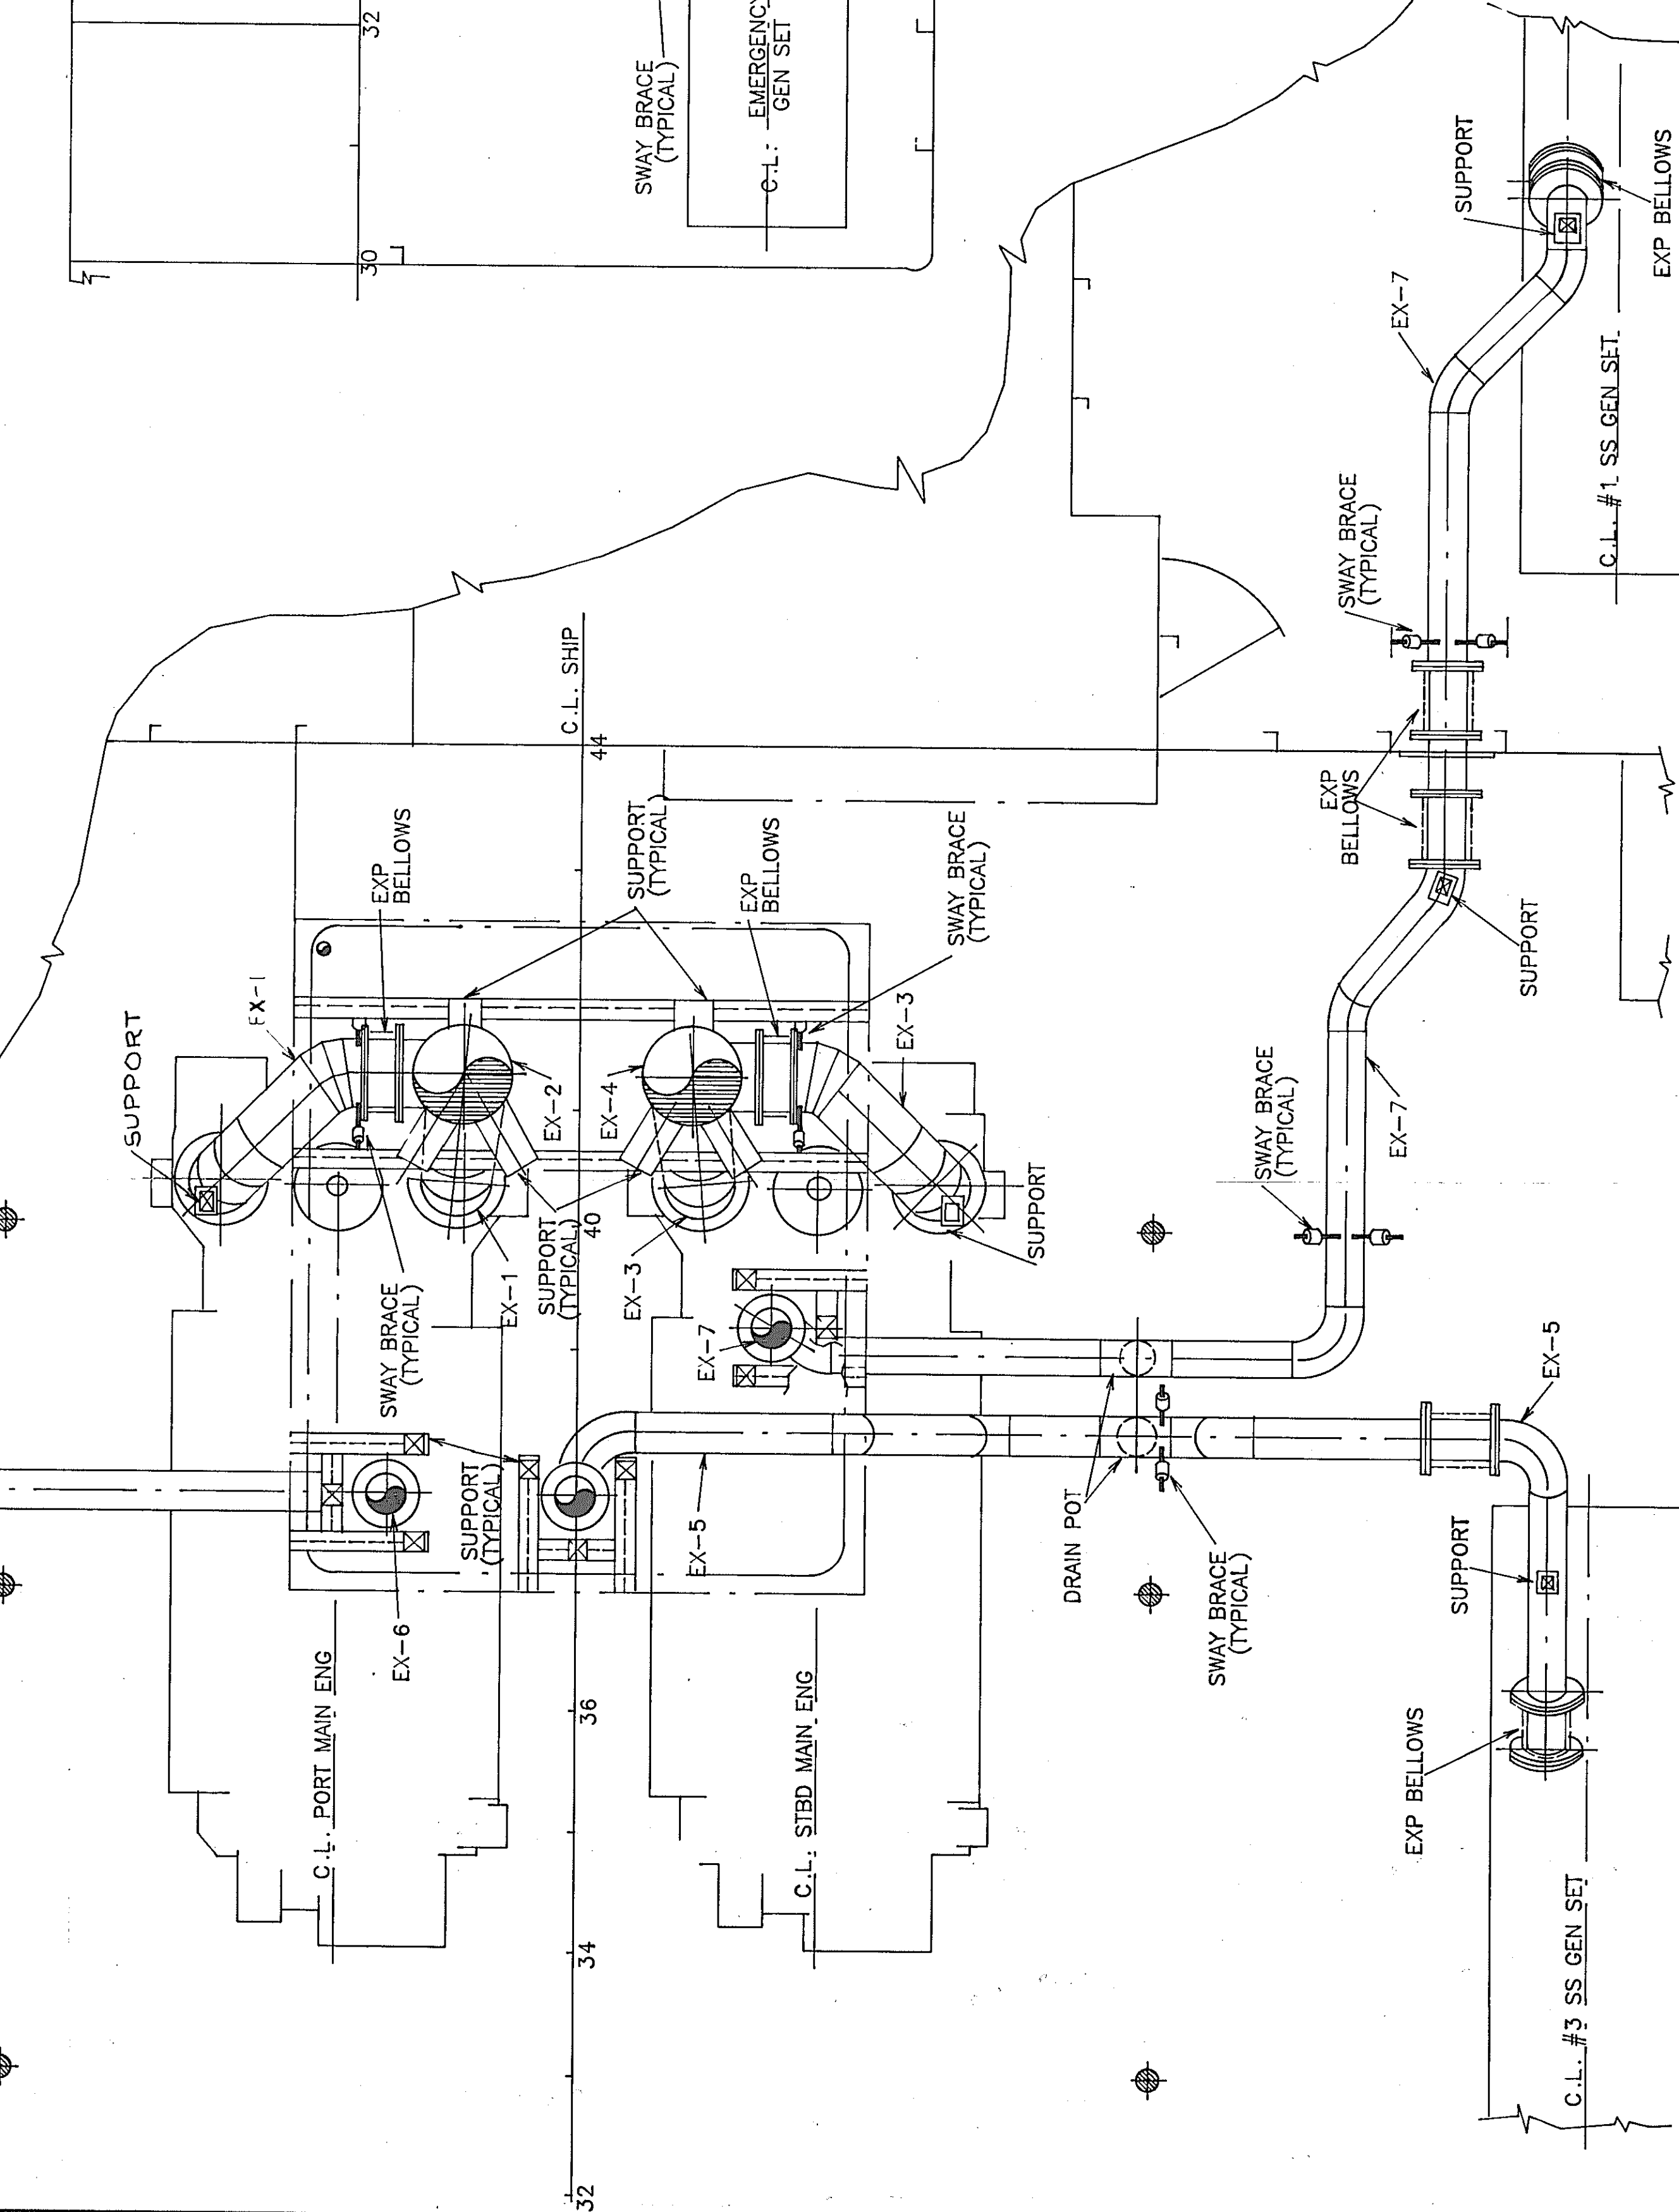

PLAN BELOW MAIN DECK

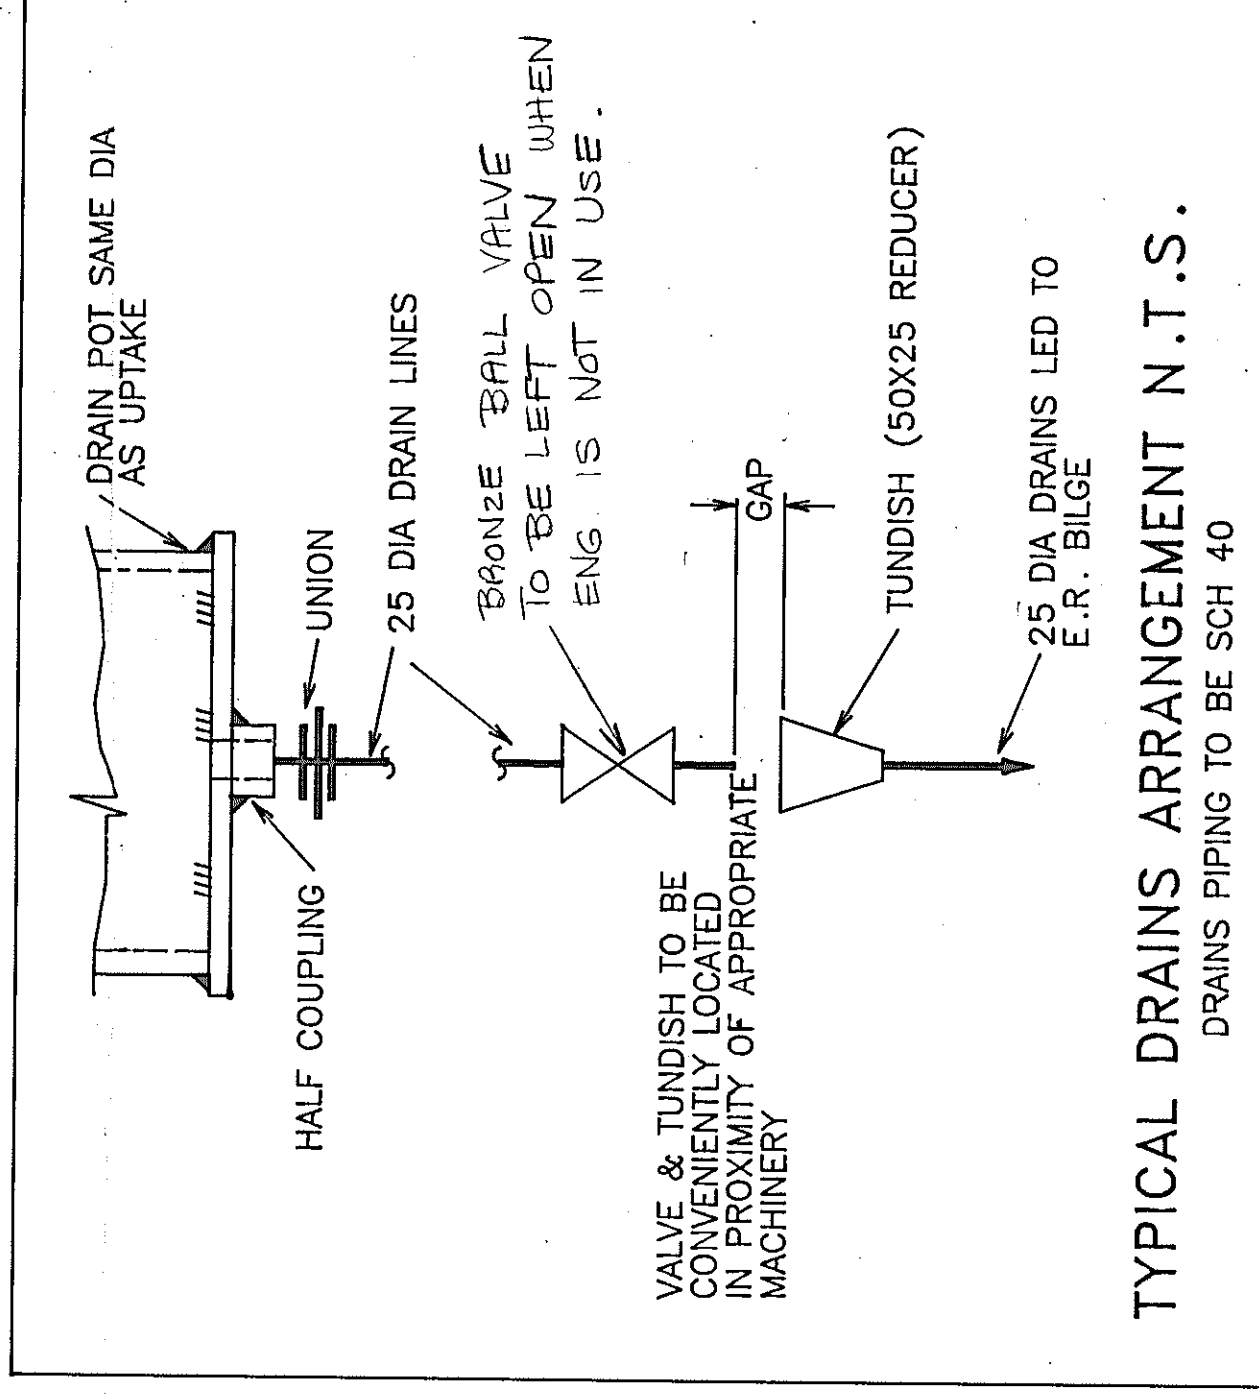

TYPICAL DRAINS ARRANGEMENT N.T.S.

DRAINS PIPING TO BE SCH 40

FOR GENERAL NOTES & REVISION DESCRIPTION SEE SHEET #1 THIS DWG.			
REV.	DESCRIPTION	DATE	DATE
APPROVED	LLOYDS	APPROVED	OWNER
C.C.G.S.S.			



Rivtow Industries Ltd.
West Coast Manly Shipyard Division

2050 E. KENT AVE. VANCOUVER, B.C. CANADA V5P 2T2 (604) 327-6311

OWNER: GOVERNMENT OF CANADA

DEPARTMENT OF FISHERIES AND OCEANS

VESSEL: LEONARD J. COWLEY

TITLE: EXHAUST SYSTEM PIPING (AS FITTED)

C & W	DATE	BY	SCALE	REV.
DRAWN	MAR/84	D. MAINS	1:25	
CHECKED	"	BDH		
APPROVED	"	WC		
DRAWING NO. 590-52				0
SHEET 2 OF 2				

(B6x1)