



MAIN DECK

MAIN DECK

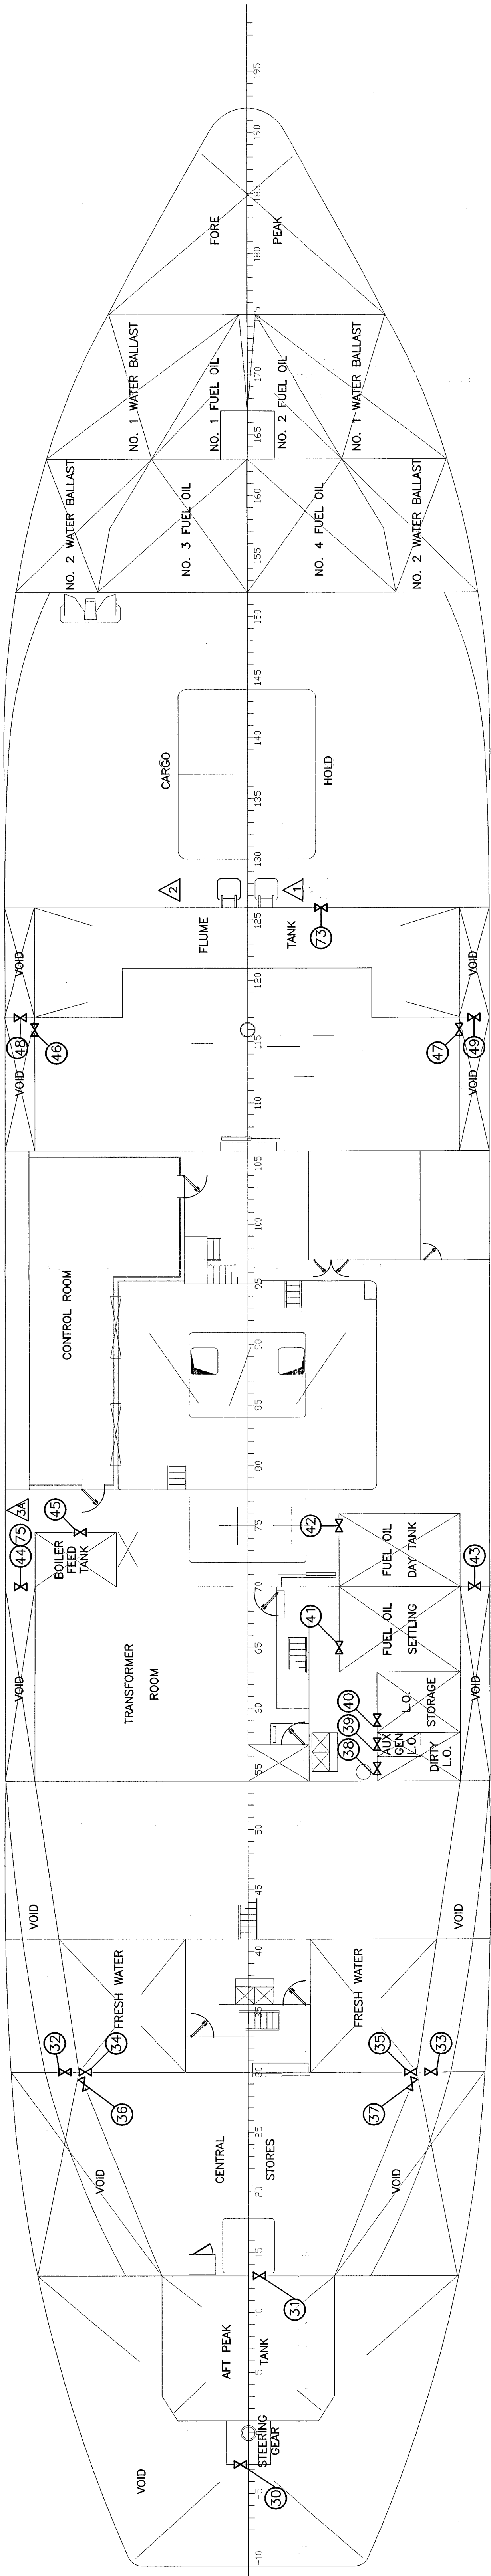

E.R. FLAT

ENGINE ROOM FLATS

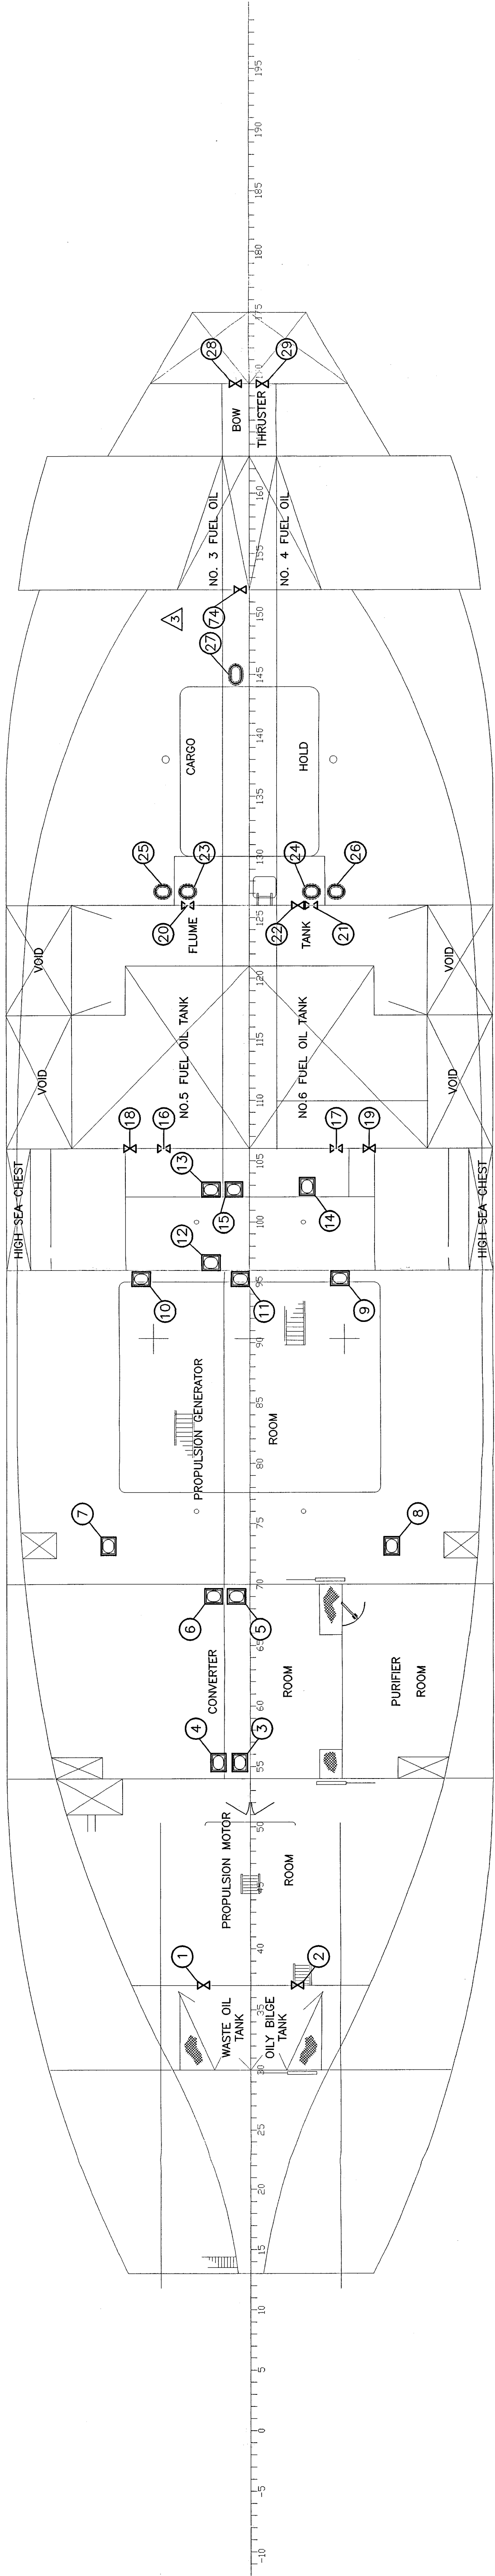

TANK

TANK TOP

△	DRAWING REDRAWN TO CAD	JUL/3/02
△	MANHOLE NO 75 AT BHD FR. 70 ADDED	19-12-86
△	ADDED MANHOLE NO. 74 AT BHD FRAME 152	10-12-85
△	REMOVED MANHOLE 74	26-07-86
△	ADDED MANHOLES 73 & 74	22-7-85

4	REDRAWN TO CAD	07/3/02	R.F.B.
no. 400 no.	revision	date	by
no. 400 no.	revision	date	by

CCGS ANN HARVEY

LIST OF MANHOLES

drawn - design	checked - verified	approved - general	approved
JUL/3/02	R.F.B.	JUL/3/02	R.F.B.
project no. = 60A-1	drawing no. = 60A-1	sheet no. = 1	total sheets = 1
scale = 1:100	project no. = 60A-1	sheet no. = 1	total sheets = 1

#138