


PART PLAN SHOWING RELOCATED
FORE MAST STAYS (FOOISLE DK.)

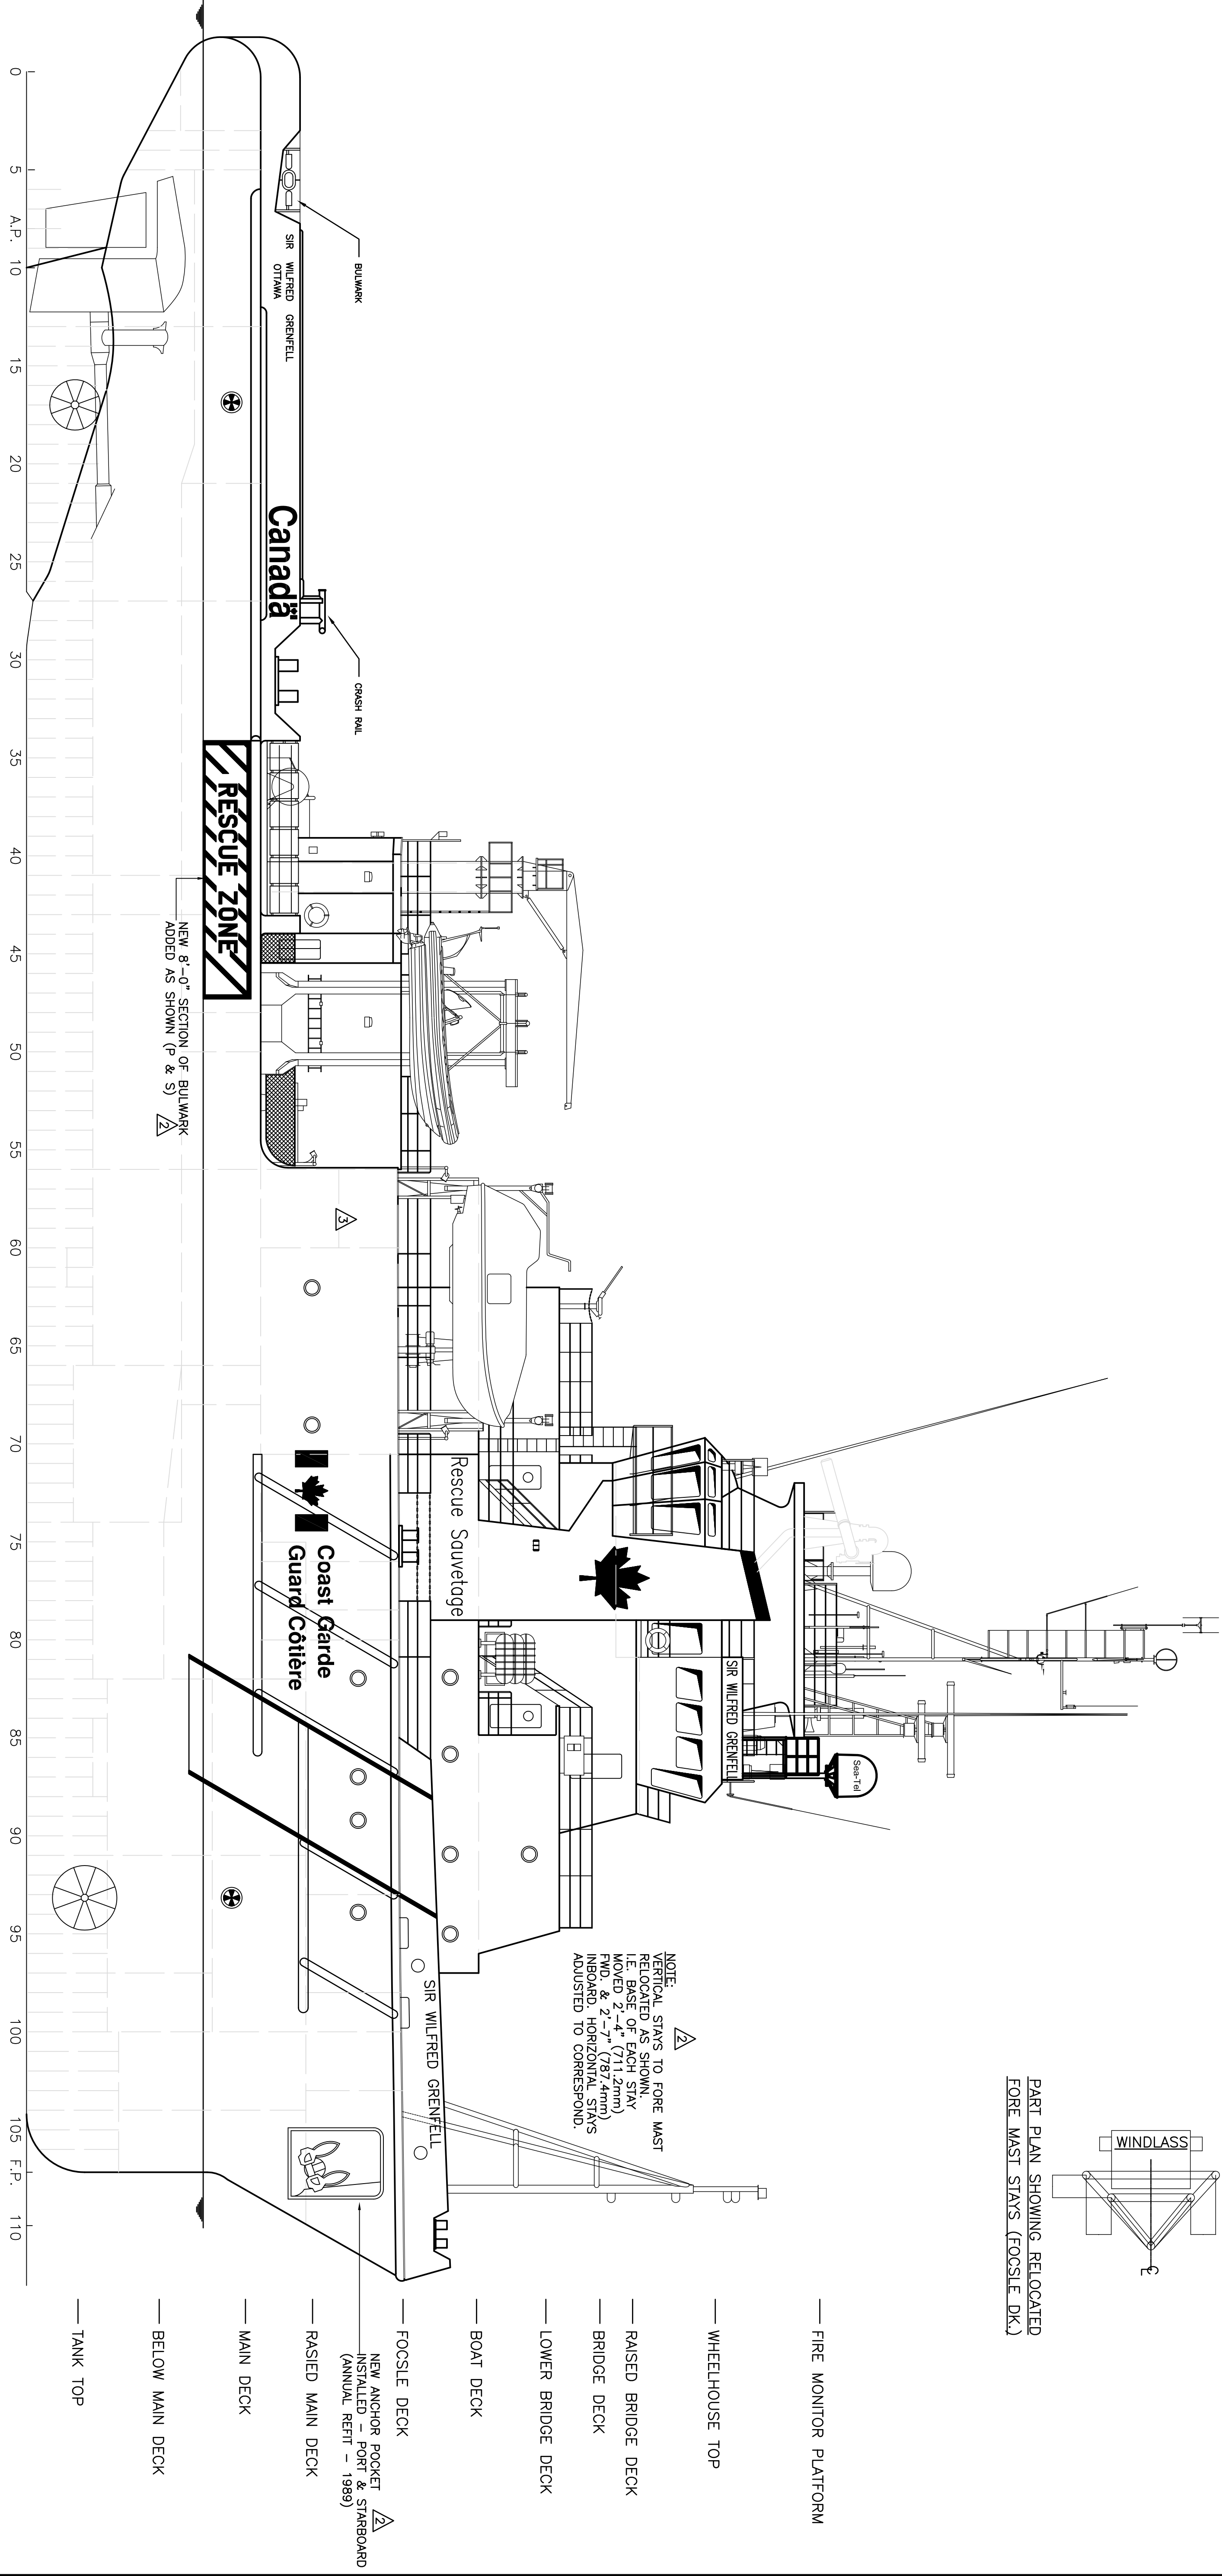

PROFILE

NOTE:
MADE TO THIS
DRAWING BY ROS ENG. LTD.
FOR THE COAST GUARD
(ANNUAL REFT — 1989).

7		LIFERAFTS & LAUNCHING SYSTEM ADDED	SEPT/8/11	EC	
6		SEA-TEL ANTENNA INSTALLED	APR/2/08	EC	
5		DRAWING UPDATED	JUL/27/01	EC	
4		REVISED TO NEW FORMAT	DEC/10/98	EC	
3		ADD CHAIN & BOLLARDS	1991		
2		BULKWARKS/FOREMAST/ ANCHOR POCKETS	7/2/90		
1		ALTERED I.A.W. OWNERS COMMENTS	14/12/87		
NO. 100	NO. 100	REVISION	DATE	BY	APPROVED

CCGS SIR WILFRED GRENFELL

GENERAL ARRANGEMENT
PROFILE

NOTE:
GENERAL DRAWING FROM
MARYSTOWN SHIPYARD
DRAWING NO. — NUC-10-100

date — date	drawn — dessiné	checked — vérifié	designed — dessiné par	approved — approuvé
DEC/10/99	E. CARROLL			
scale — échelle	project no. — projet no.	A1	drawing no. — no du dessin	sheet no. — feuille no.
1:100			NUC-10-100	1/5