

This drawing is an instrument of service. It is provided based on the property of Rebanks Pepper Lithwood Architects Inc. The contractor must verify and accept responsibility for all dimensions and conditions on site and must notify Rebanks Pepper Lithwood Architects Inc. in writing of any discrepancies. The architect is not responsible for the accuracy of survey, structural, mechanical, electrical, etc. information shown on this drawing. Refer to the appropriate requirements of authorities having jurisdiction. The contractor working from drawings not specifically marked "for construction" must conform to all applicable Codes and Regulations. The contractor is responsible for any corrections or damages resulting from the work.


**PRELIMINARY
NOT FOR CONSTRUCTION**

North:	Scale:
	
16	-
15	-
14	-
13	-
12	-
11	2012 / 06 / 14
10	2012 / 06 / 07
9	2012 / 05 / 30
8	2012 / 04 / 10
7	2012 / 03 / 22
#	DATE

#	REVISION
	DATE

Client: Government of Government du Canada
 Project: NIAGARA OFFICE ADMINISTRATION FACILITY
 Location: Niagara-on-the-Lake, Ontario
 Project Manager: PJ
 Project Number: 1322-003
 Tender: April 10, 2012
 Date: June 14, 2012
 Scale: 1:100mm
 Drawn By: KW
 Checked By: -

Drawing Title:
**MAIN FLOOR
 FURNITURE PLAN**
 Drawing:
A9.00

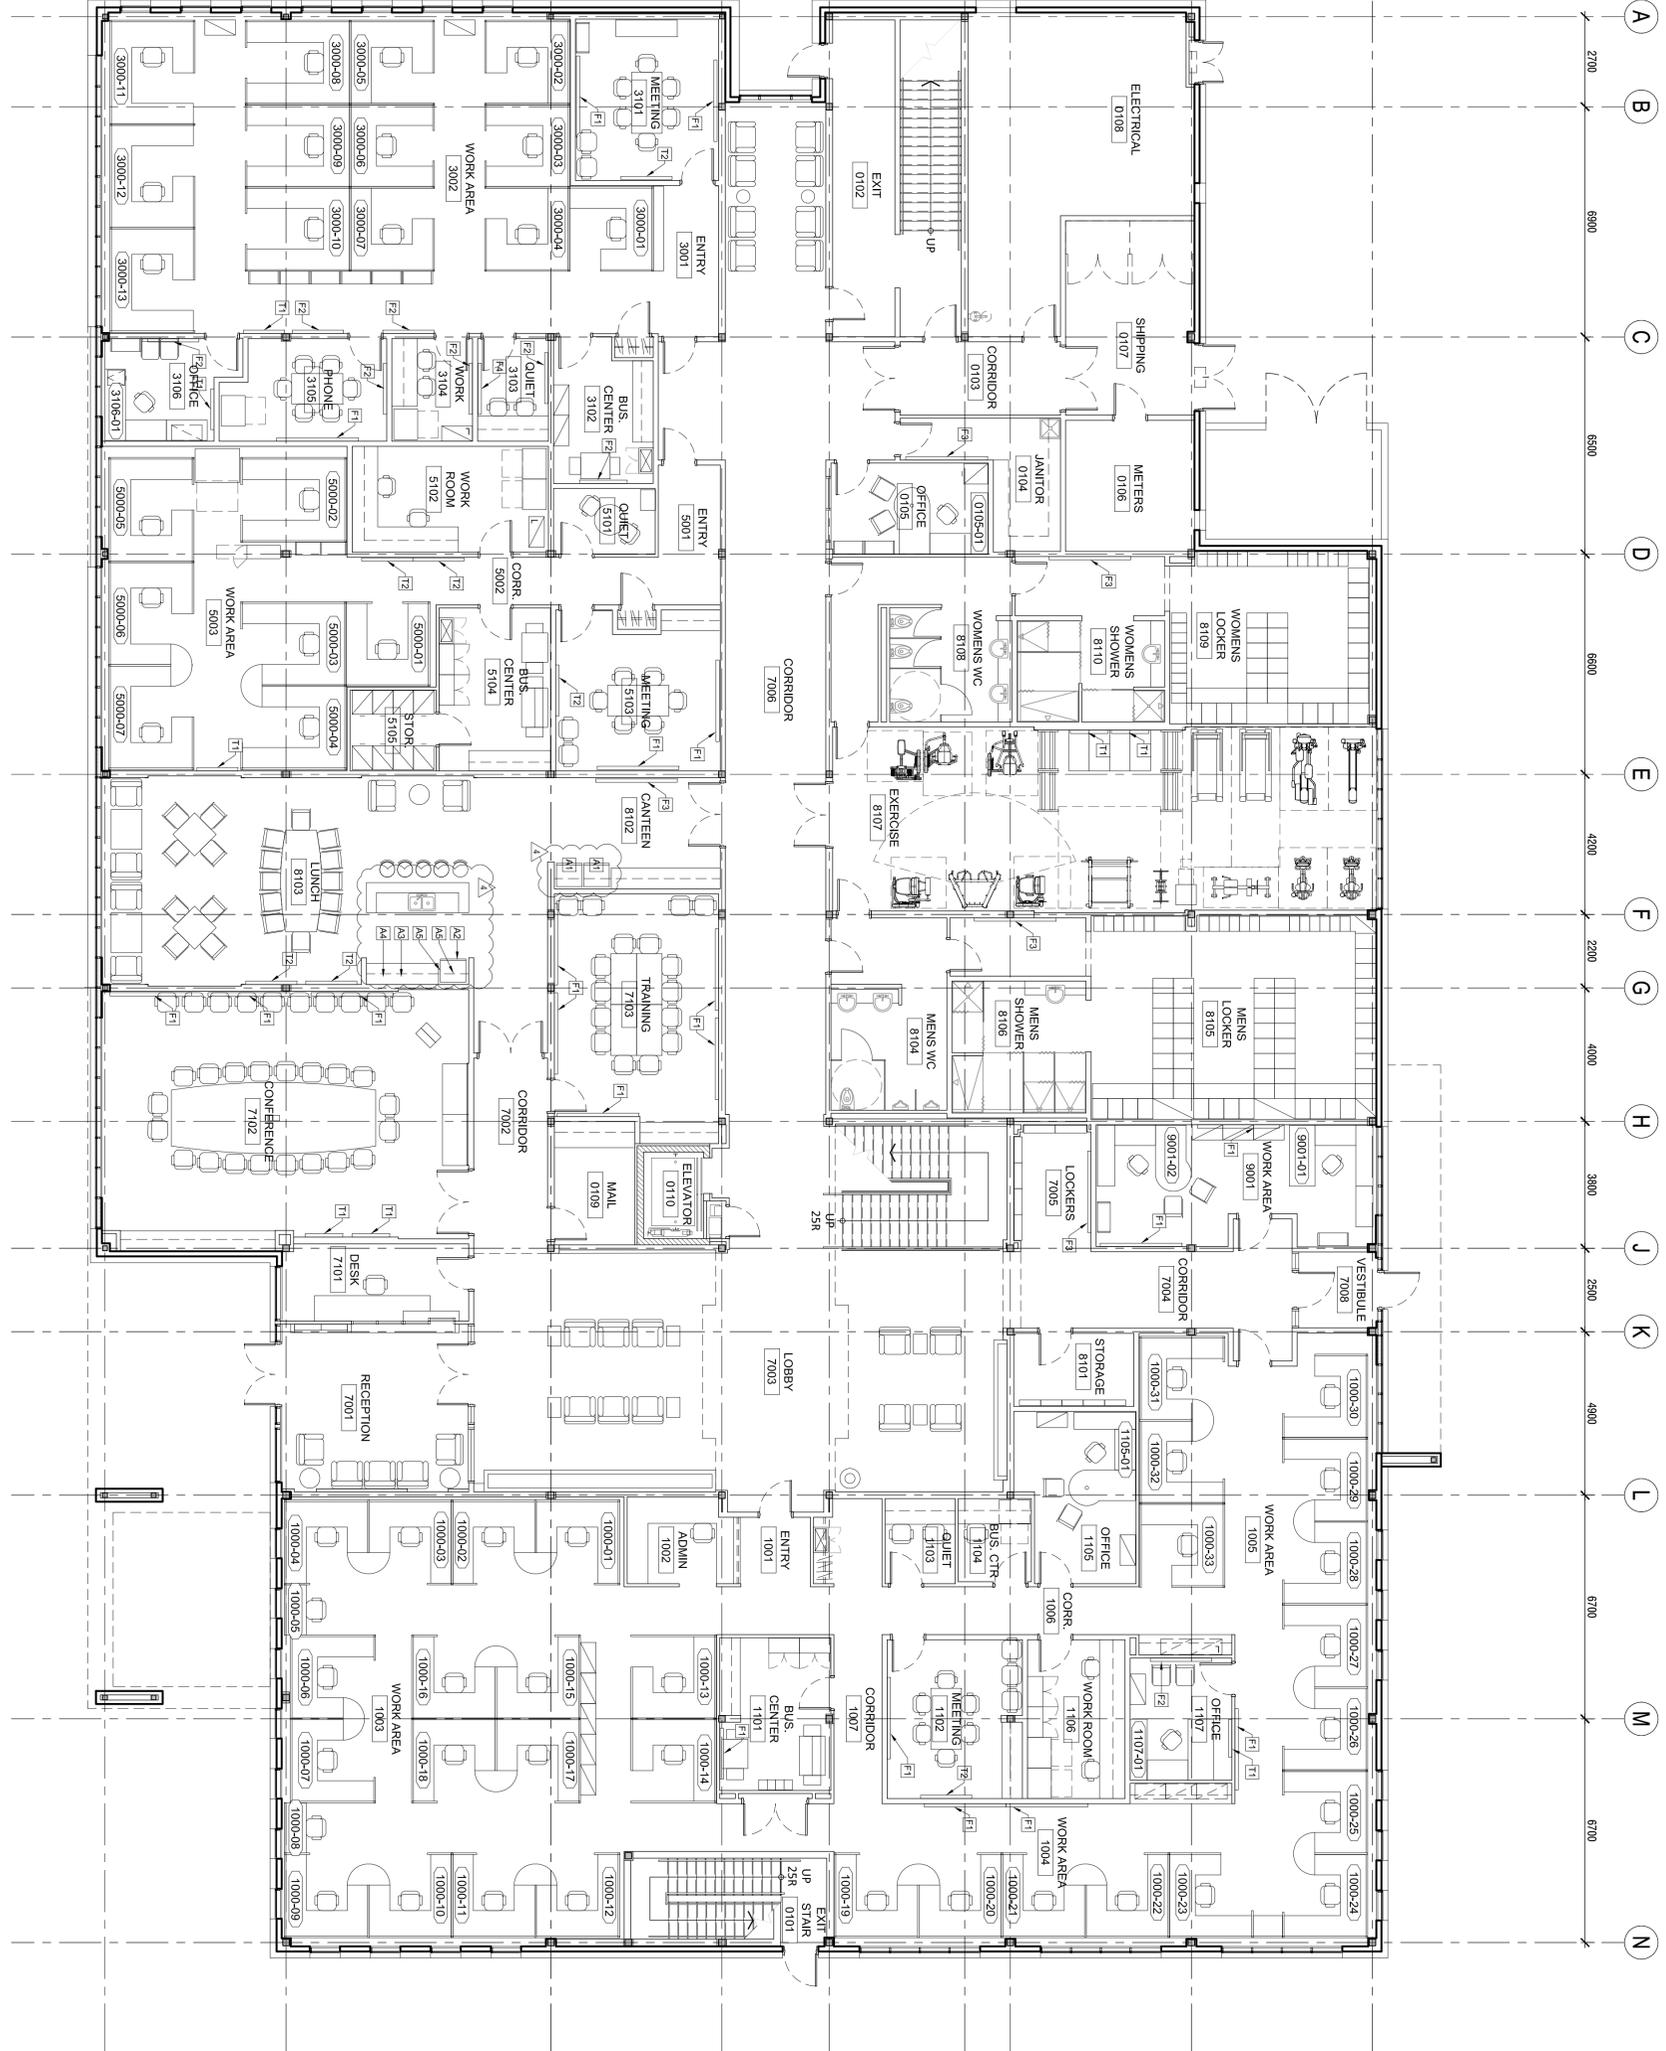

- FURNITURE PLAN GENERAL NOTES**
- WHITEBOARDS, BULLETIN BOARDS AND MOUNTING HARDWARE SHALL BE AS INDICATED. REFER TO SPECIFICATION.
 - FURNITURE IS NOT IN CONTRACT. FURNITURE PLANS ARE FOR INFORMATION PURPOSES ONLY.
 - CONTRACTOR IS RESPONSIBLE TO COORDINATE FURNITURE INSTALLATION WITH OWNERS FURNITURE SUPPLIER.
 - CONTRACTOR IS RESPONSIBLE TO COORDINATE WIRING AND CABLING OF FURNITURE. CASE COORDS AND OTHER INFORMATION ARE SHOWN ON THE DRAWING. REFER TO ELECTRICAL.

FURNITURE PLAN SYMBOL LEGEND

- (1000-01) FURNITURE IDENTIFICATION TAG
 - INDICATES SITEROOM NUMBER
 - INDICATES WORKSTATION
- FURNITURE PLAN CODE LEGEND**
- F1 1220 X 2438mm WHITE BOARD MOUNTED AT 900mm TO UNDERSIDE OF BOARD UNLESS NOTED OTHERWISE. REFER TO SPECIFICATION.
 - F2 1220 X 2438mm WHITE BOARD MOUNTED AT 900mm TO UNDERSIDE OF BOARD UNLESS NOTED OTHERWISE. REFER TO SPECIFICATION.
 - F3 1220 X 2438mm BULLETIN BOARD (BB1) MOUNTED AT 900mm TO UNDERSIDE OF BOARD UNLESS NOTED OTHERWISE. REFER TO INTERIOR ELEVATIONS. REFER TO SPECIFICATION.
 - F4 1220 X 2438mm BULLETIN BOARD (BB1) MOUNTED AT 900mm TO UNDERSIDE OF BOARD UNLESS NOTED OTHERWISE. REFER TO INTERIOR ELEVATIONS. REFER TO SPECIFICATION.
 - T1 NOMINAL 47 TELEVISION / MONITOR WALL MOUNTED. NOT IN CONTRACT.
 - T2 NOMINAL 47 TELEVISION / MONITOR WALL MOUNTED. NOT IN CONTRACT.
 - T3 NOMINAL 47 TELEVISION / MONITOR WALL MOUNTED. NOT IN CONTRACT.
 - T4 NOMINAL 57 TELEVISION / MONITOR WALL MOUNTED. NOT IN CONTRACT.
 - S1 CONTRACTOR TO COORDINATE INSTALLATION.
 - S2 STRAIGHT REFRIGERATOR. REFER TO SPECIFICATION. IN CONTRACT.
 - S3 STAINLESS STEEL UNDERCOUNTER MOUNT MINIREFRIGERATOR. REFER TO SPECIFICATION. IN CONTRACT.
 - S4 STAINLESS STEEL KETTLE. REFER TO SPECIFICATION. IN CONTRACT.
 - S5 STAINLESS STEEL COFFEE MAKER. REFER TO SPECIFICATION. IN CONTRACT.
 - S6 STAINLESS STEEL DISPENSER. REFER TO SPECIFICATION. IN CONTRACT.

1 MAIN FLOOR FURNITURE PLAN
 SCALE = 1:100