




BRIDGE DECK

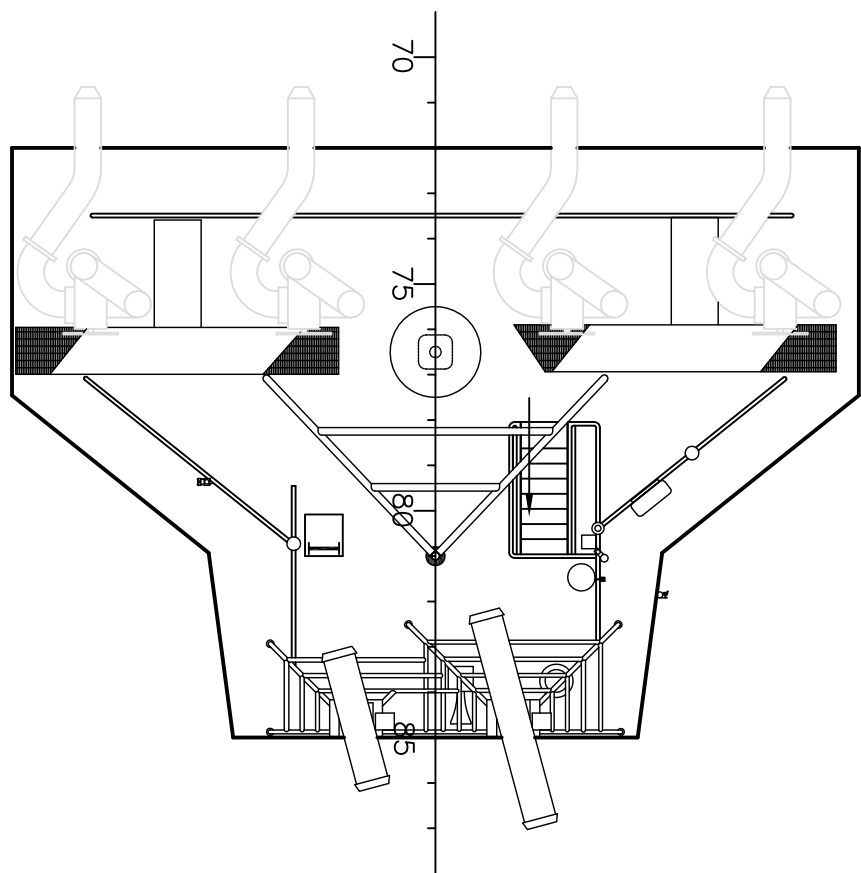

FIRE MONITOR PLATFORM

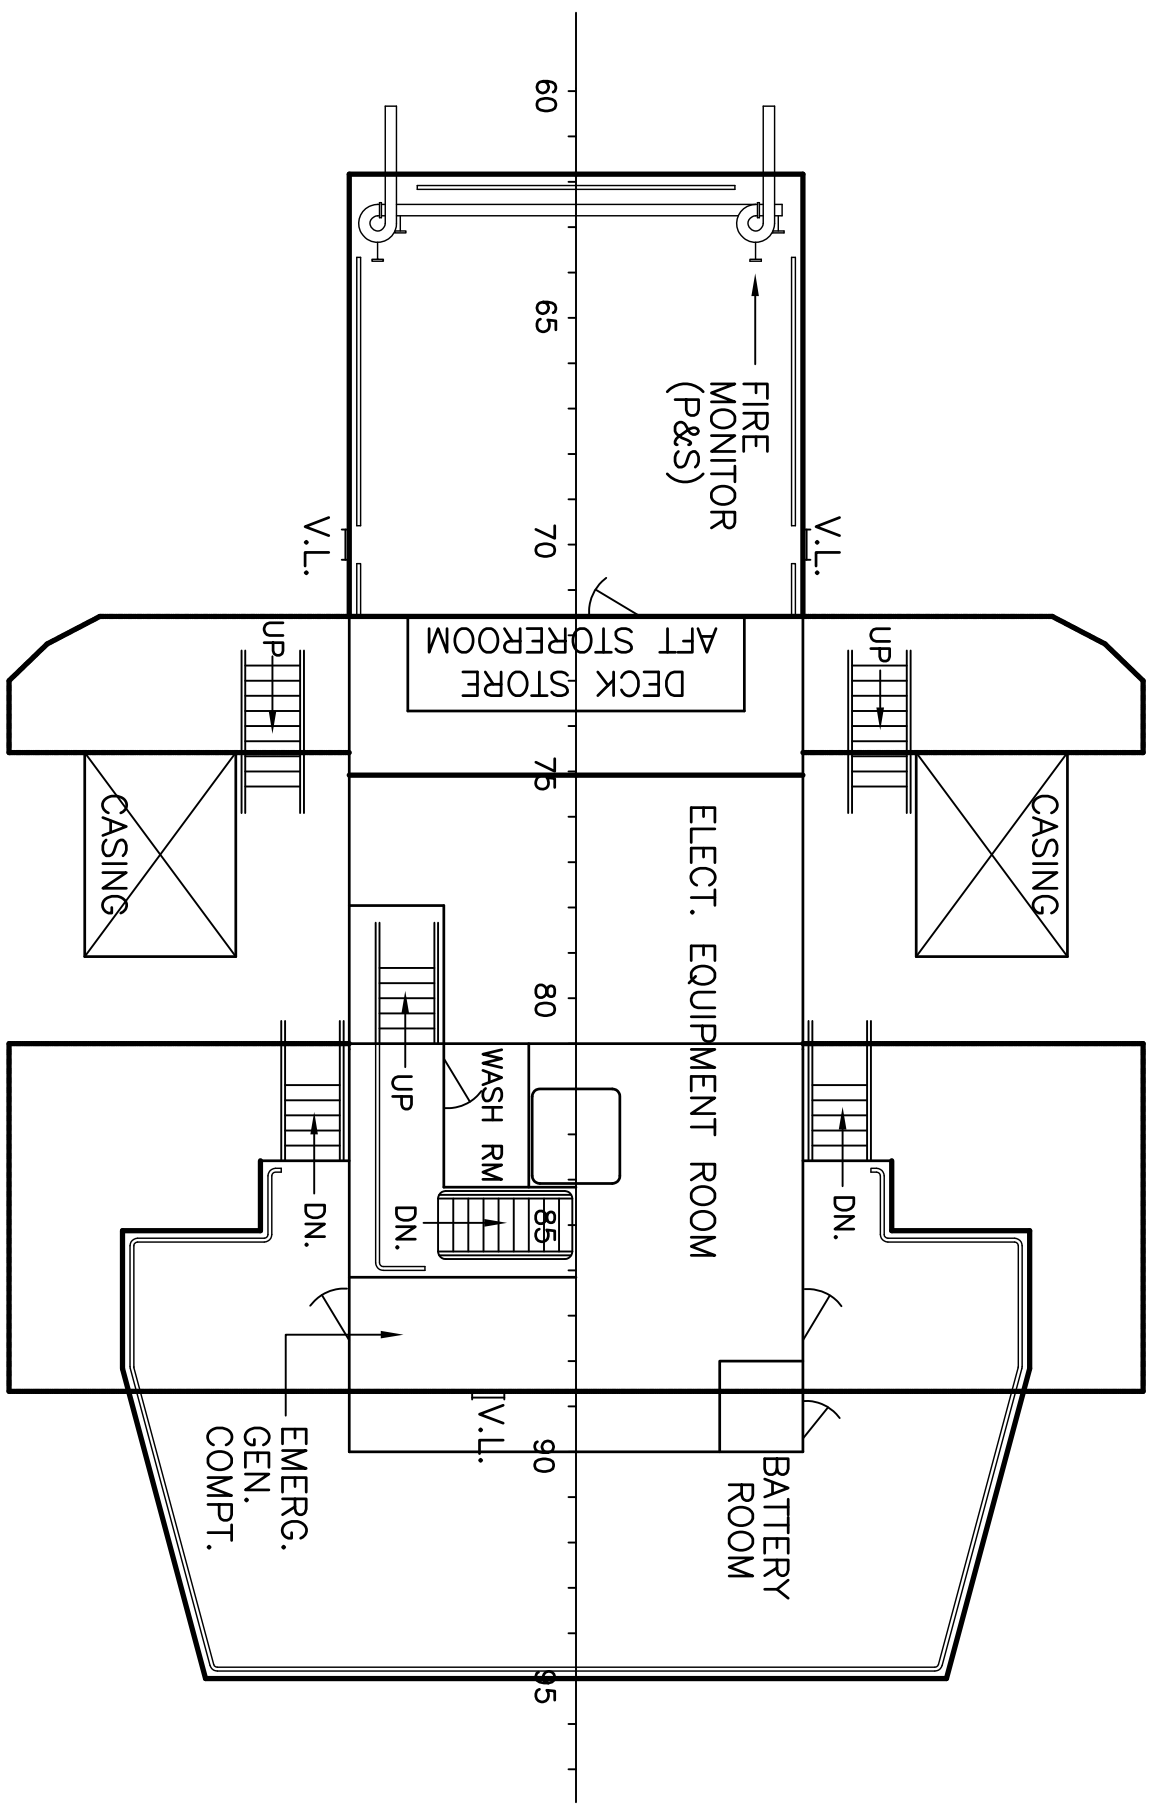

LOWER BRIDGE DECK

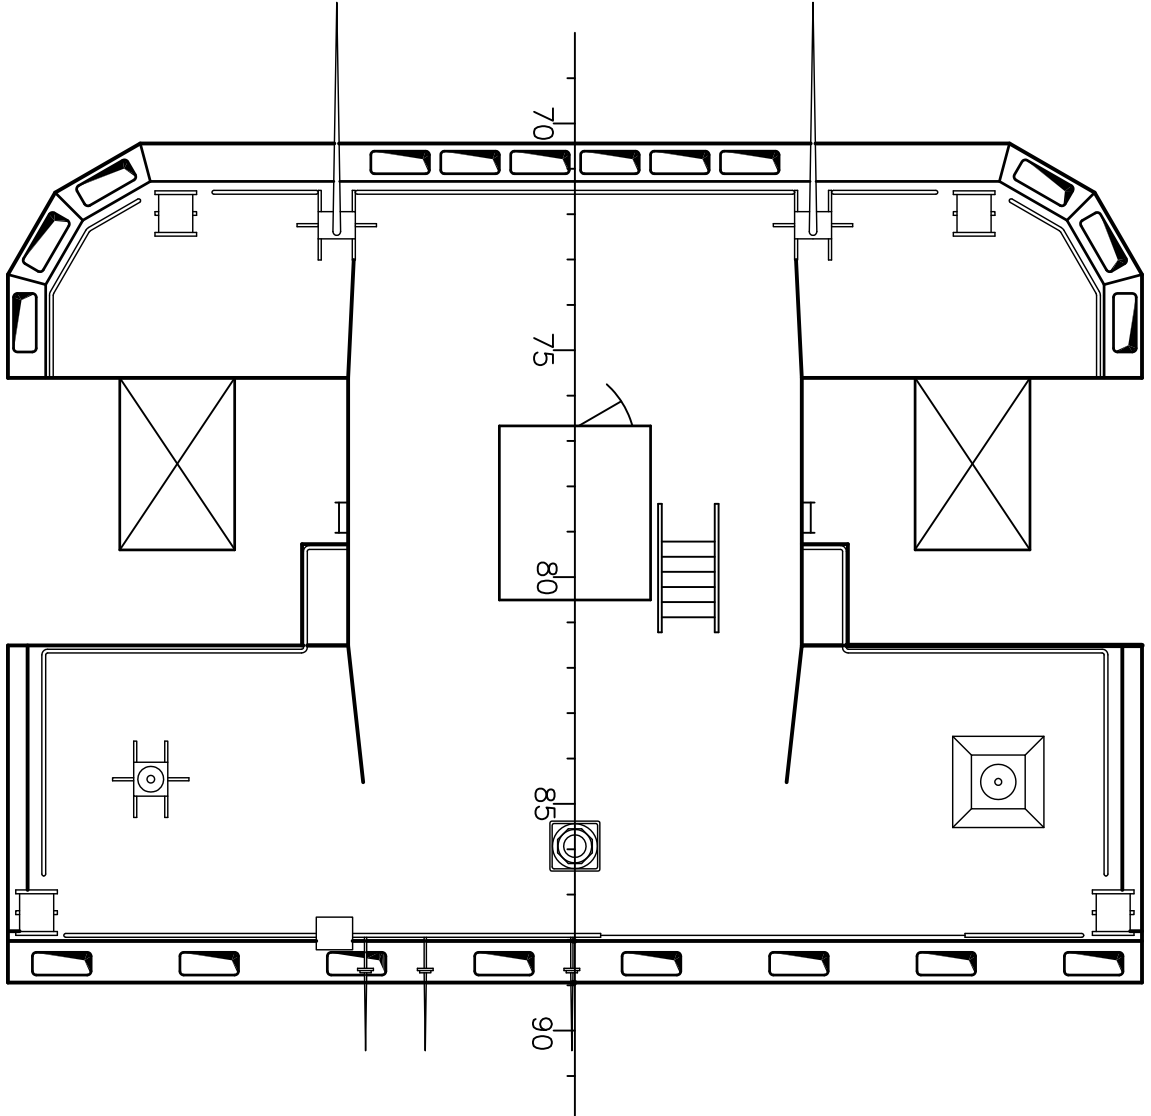

WHEELHOUSE TOP

NOTE:
ORIGINAL DRAWING FROM
MARYTOWN SHIPYARD
DRAWING NO. – NJC-10-100

2		DRAWING UPDATED	AUG/6/01	EC			
1		REVISED TO NEW FORMAT	DEC/15/98	EC			
NO. ECD NO.	NO. REVISION	DATE	DATE	BY	APPROVED		
NO. ECD NO.	NO. REVISION	DATE	DATE	BY	APPROVED		

CCGS SIR WILFRED GRENFELL

GENERAL ARRANGEMENT
FIRE MONITOR PLATFORM, WHEELHOUSE TOP,
BRIDGE AND LOWER BRIDGE DECKS

date – date	drawn – dessiné	checked – vérifié	designed – dessiné par	approved
DEC/15/99	E. CARROLL			approved
scale – échelle	project no. – projet no.	A1	drawing no. – no du dessin	sheet
1:100			NJC-10-100	5/5