

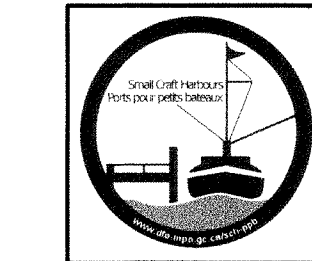


SMALL CRAFT HARBOURS

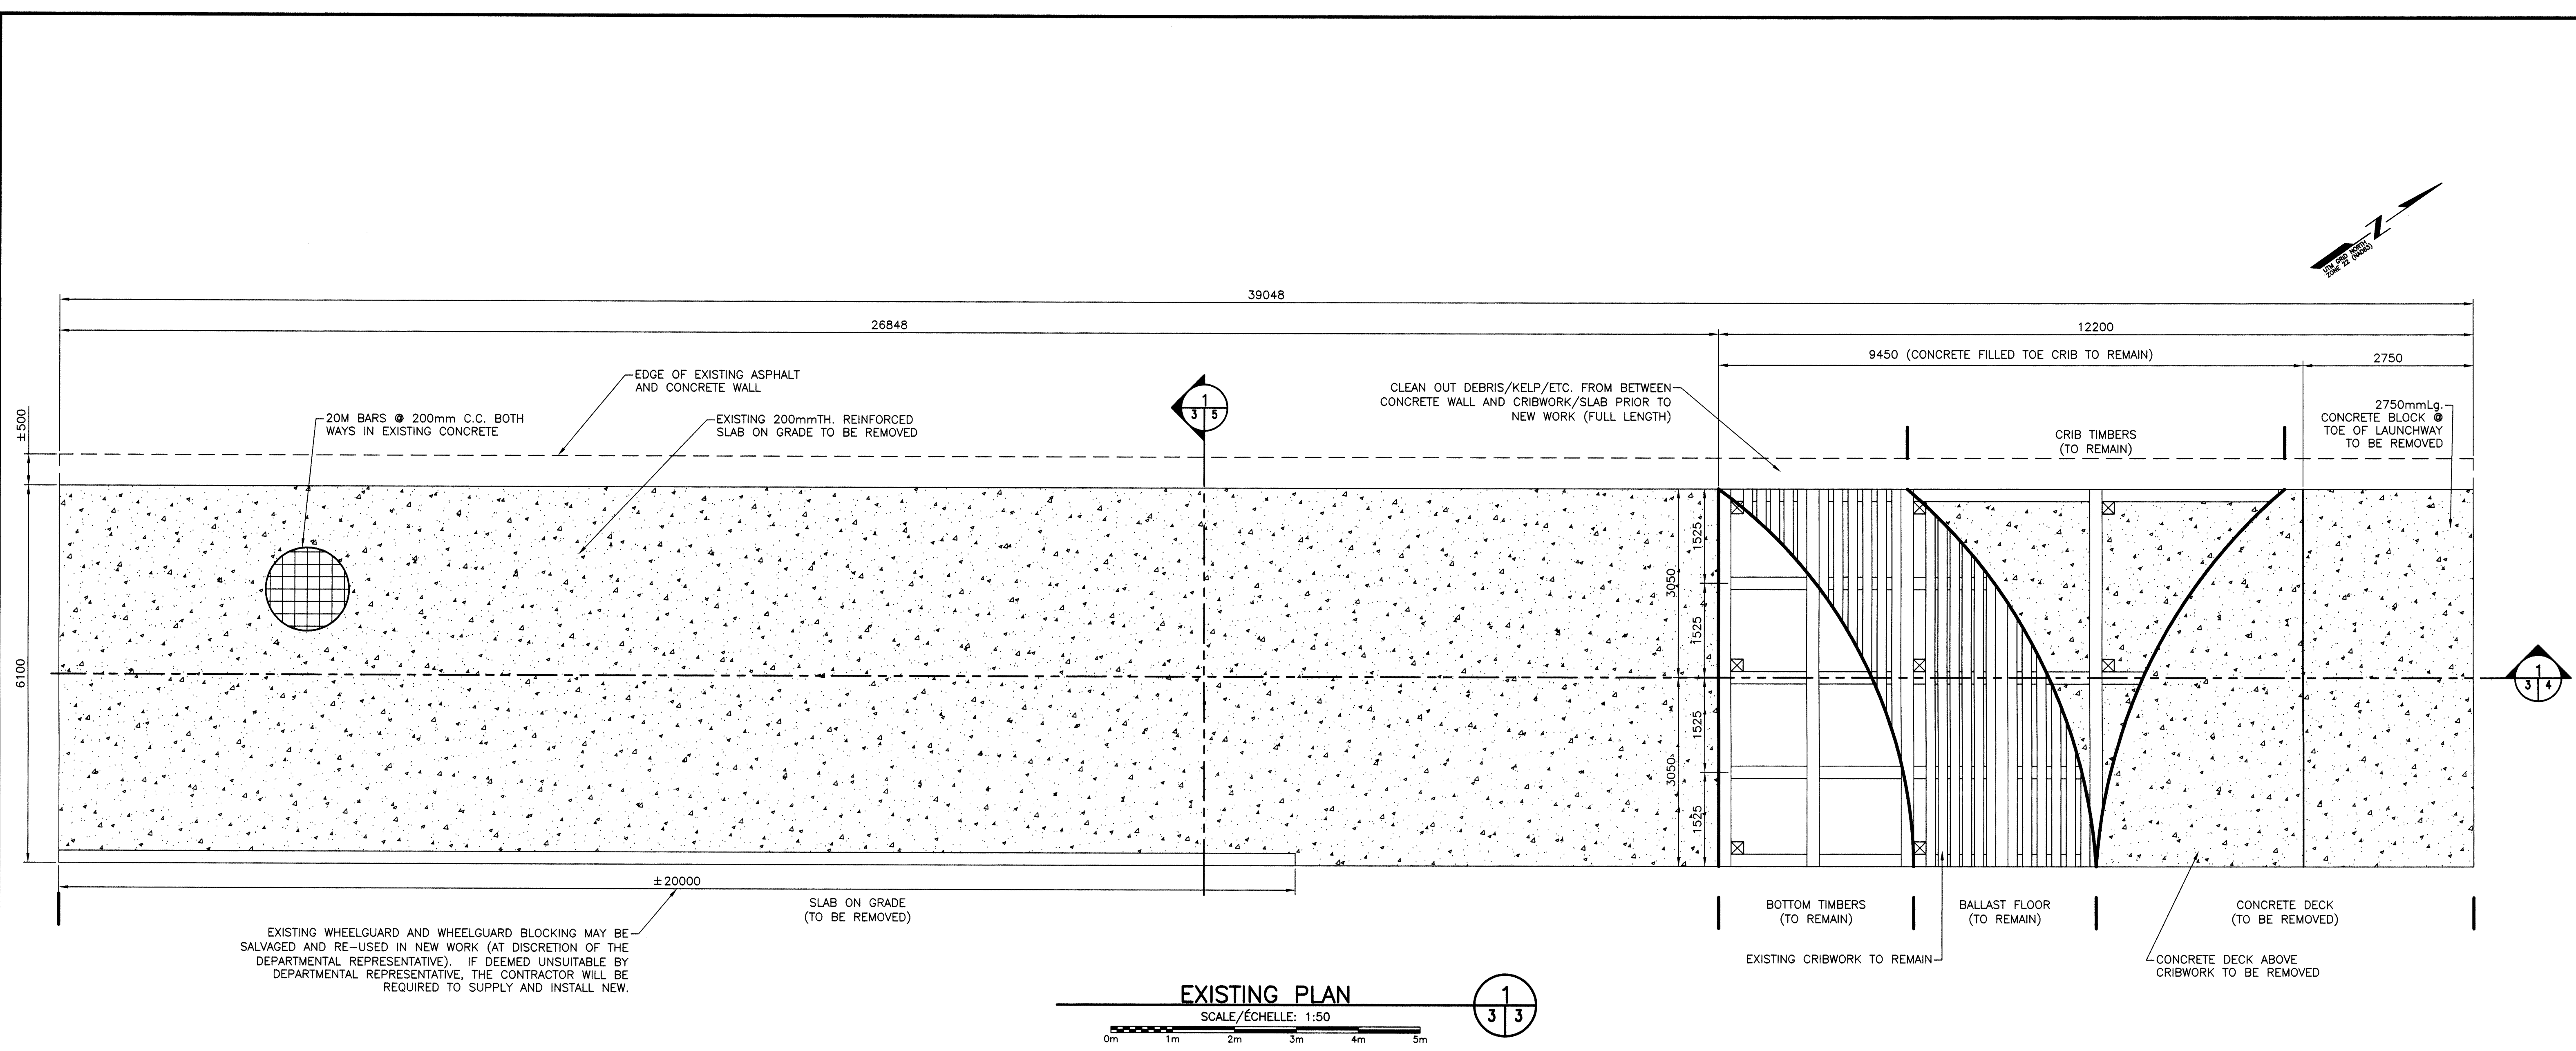


NOTES:  
1. ALL ELEVATIONS ARE IN METRES UNLESS OTHERWISE NOTED.  
2. ALL DIMENSIONS ARE IN MILLIMETRES UNLESS OTHERWISE NOTED.

PROVINCE OF NEWFOUNDLAND  
PERMIT HOLDER  
This Permit Allows  
AFN ENGINEERING INC.  
To practice Professional Engineering in Newfoundland and Labrador.  
Permit No. as issued by APPEGNL F0882,  
which is valid for the year 2013.

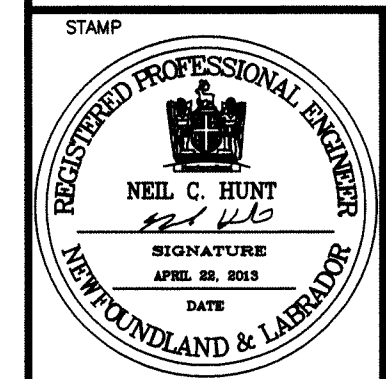

EXISTING PLAN  
SCALE/ÉCHELLE: 1:50

NOTE:  
1. DIMENSIONS SHOWN FOR EXISTING MAY VARY. BUILD NEW WORK TO SUIT SITE CONDITIONS TO THE APPROVAL OF THE DEPARTMENTAL REPRESENTATIVE.

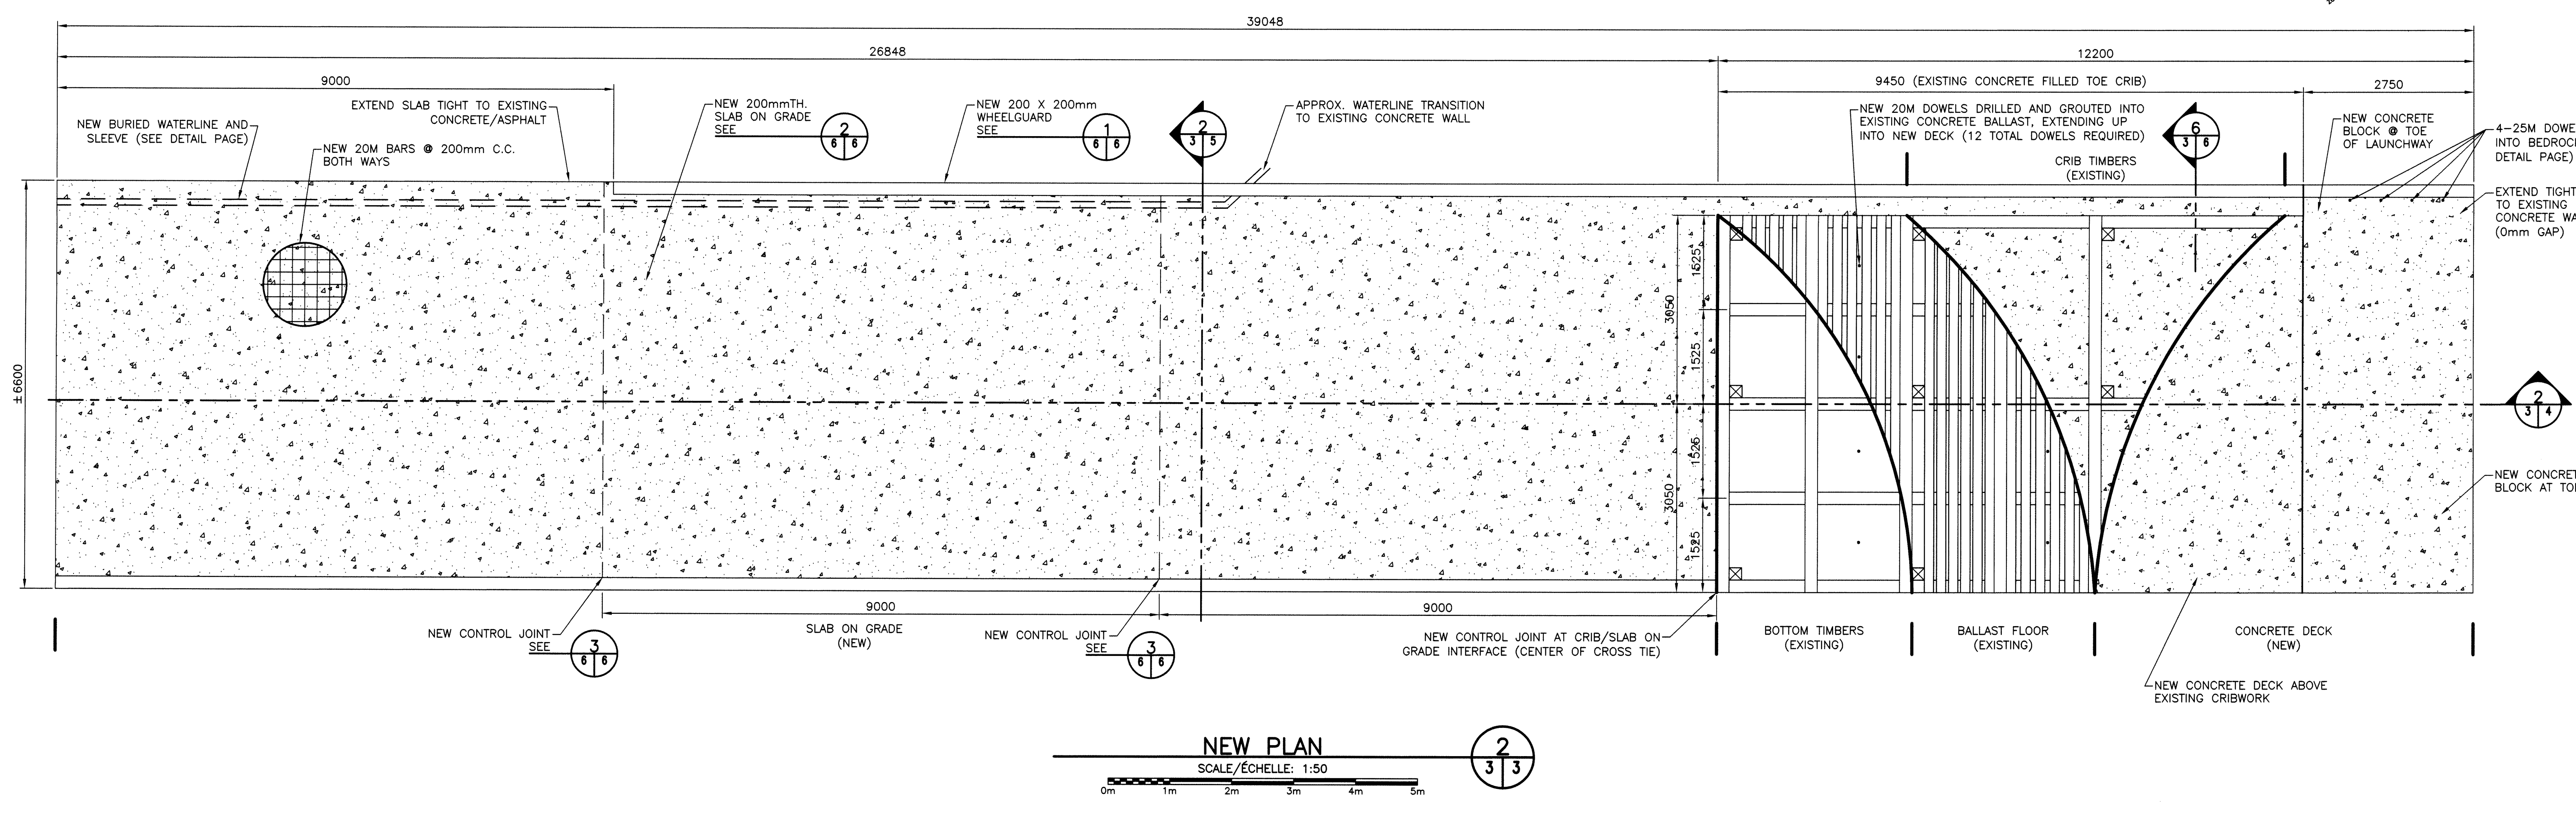

NEW PLAN  
SCALE/ÉCHELLE: 1:50

B	ISSUED FOR TENDER	13/04/16
A	ISSUED FOR 33% REVIEW	13/04/12
revisions		date
project		project

CONCRETE LAUNCHWAY REPAIRS  
SIBLEY'S COVE, NL

EXISTING AND NEW PLAN

designed N.H. concu  
date APRIL 11, 2013  
drawn P.H. dessine  
date APRIL 11, 2013  
approved approve

Tender Submission  
DFO Project Manager  
Project Number: F6140-13001  
drawing no. C3