

July 12, 2013

*The following changes in the Tender Documents are effective IMMEDIATELY.
This addendum will form part of the Contract Documents*

Amend / revise Standard Contract Documents as follows:

1.0 Architectural

- 1.1 Refer to Architectural sketches AD 18 REV A, AD 20 and AD21.
- 1.2 **Clarification:** All wallcovering to be color printed vinyl graphics as per specification section 10 14 00 Signage and Wayfinding. Graphics will be provided by Departmental Representative prior to fabrication.

2.0 Electrical

- 2.1 **Clarification:** New Interpretative Display Vestibule lighting layout to be based on Drawing E7 Detail 1 and 2.

End of Addendum #5

5		
4		
3		
2		
1		
0		
Revisions / Révisions	Drawn/Completion	Date/Date
Client/Client	Description/Description	

Projet titre/Titre du projet
757 W HASTINGS ST, VANCOUVER

SINCLAIR CENTRE
REVITALIZATION
PROJECT

Consultant Signature Only

Designed by/Conçue par
T.Y


Drawn by/Dessiné par
E.T.

PMSC Project Manager/Administrateur de Projets TRSC
TOM DUNPHY

TRSC, Regional Manager, Architectural and Engineering Services/
Gestionnaire Régionale, Services d'architecture et de génie, TRSC/
PRETIPAL PAUL


Drawing title/Titre du dessin

SEISMIC UPGRADE AT GUTTER

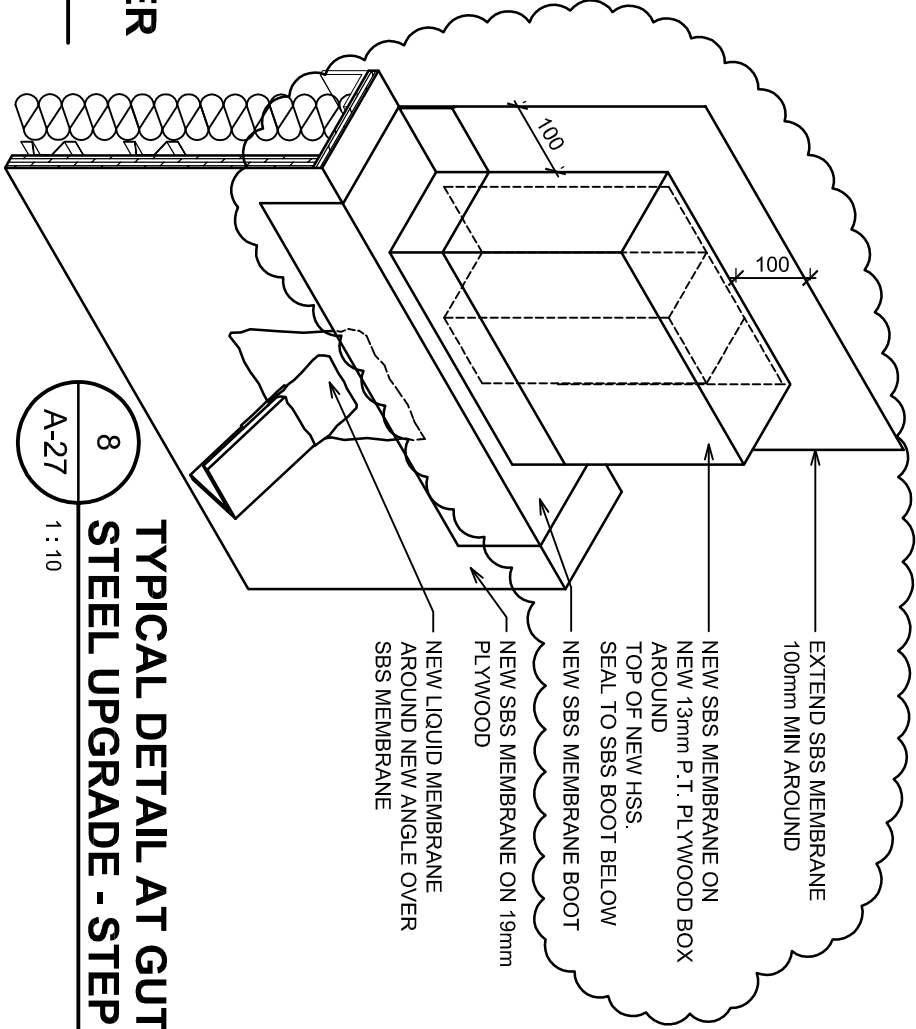


TYPICAL DETAIL AT GUTTER
STEEL UPGRADE - STEP 2

8
A-27
1 : 10

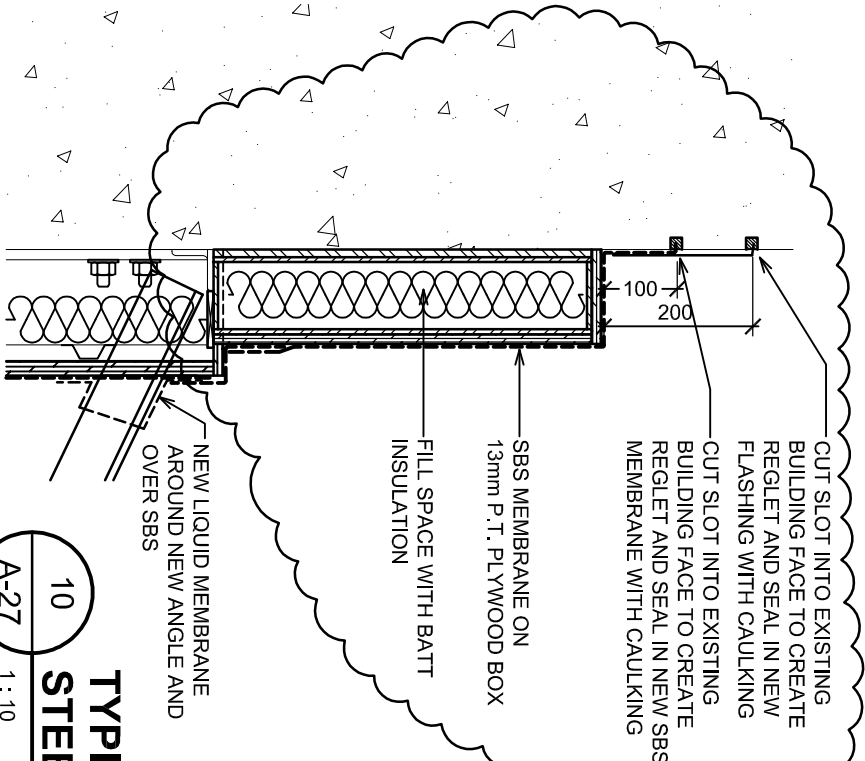


TYPICAL DETAIL AT GUTTER
STEEL UPGRADE - STEP 3

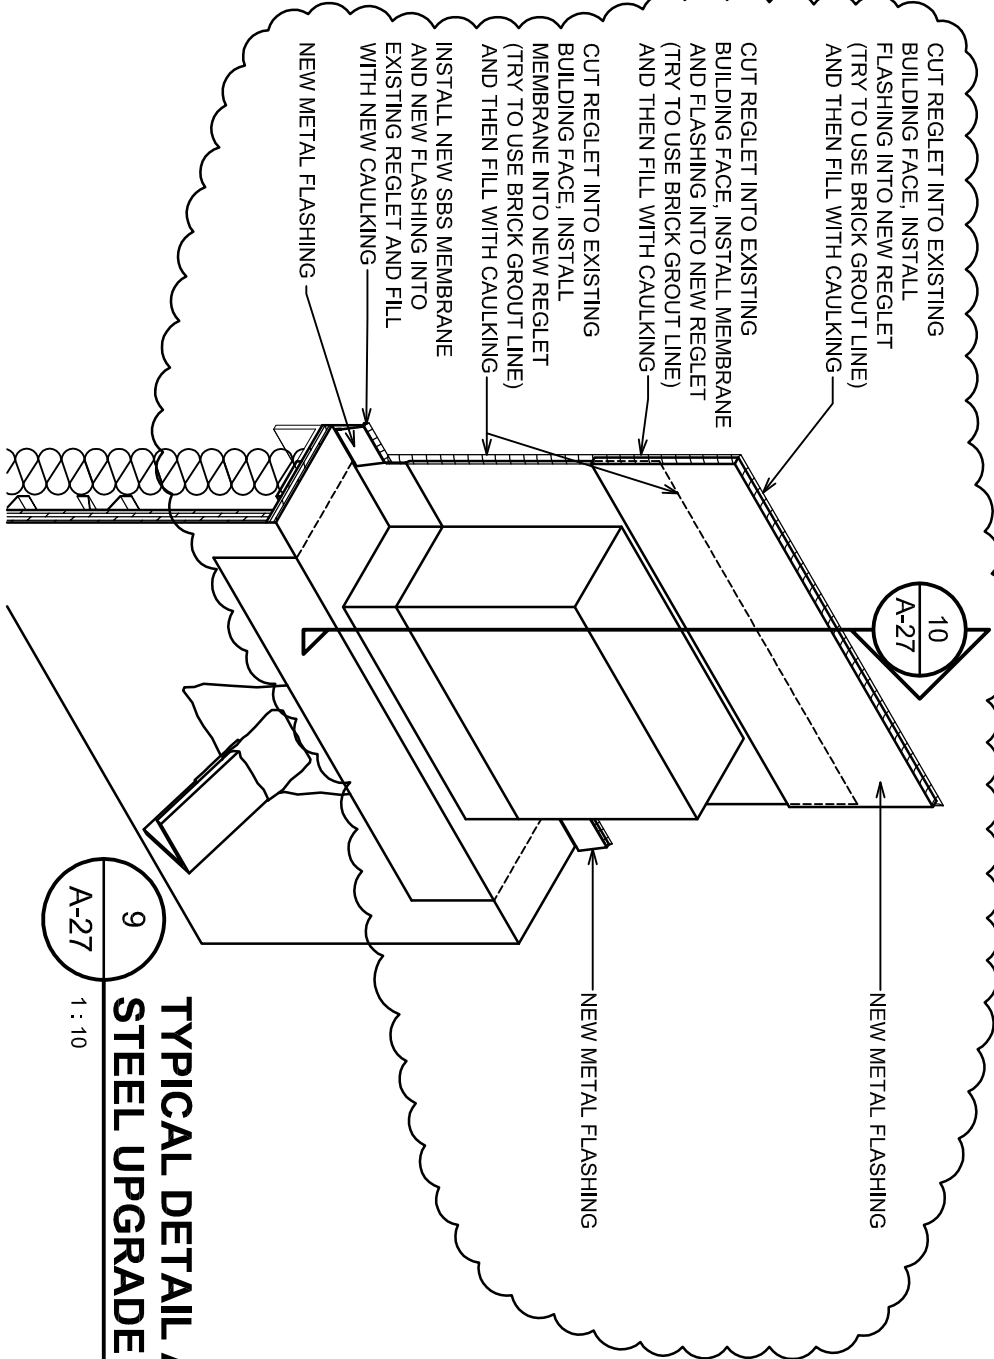

TYPICAL DETAIL AT GUTTER
STEEL UPGRADE - STEP 3

9
A-27
1 : 10

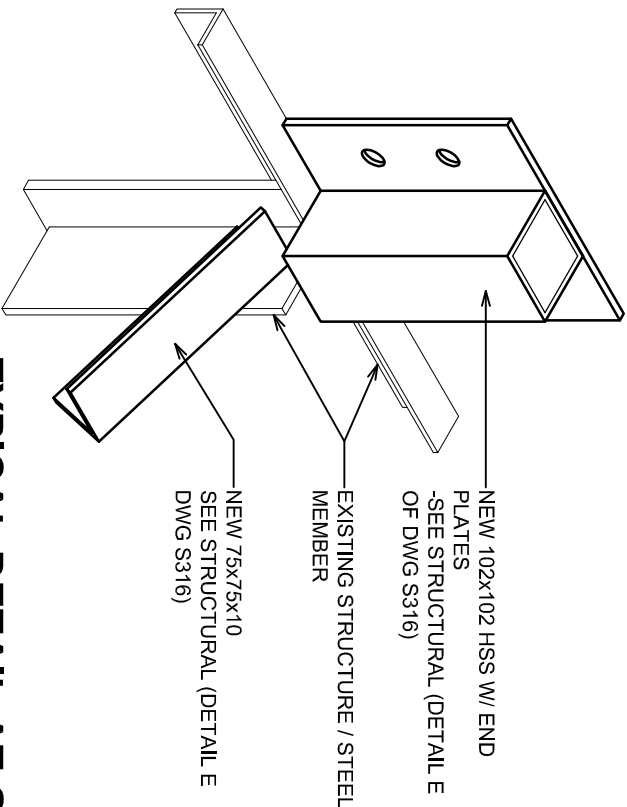

TYPICAL DETAIL AT GUTTER
STEEL UPGRADE - STEP 1

5		
4		
3		
2		
1		
0		

Revision / Révision	Description / Description	Date / Date
Client / client		

Project title/Titre du projet
757 W HASTINGS ST, VANCOUVER

SINCLAIR CENTRE
REVITALIZATION
PROJECT

Consultant Signature Only

Designed by/Concepté par
T.Y

Drawn by/Dessiné par
E.T.


PMSC Project Manager/Administrateur de Projets TRSC
TOM DUNPHY

PMSC, Regional Manager, Architectural and Engineering Services/
Gestionnaire régional, Services d'architecture et de génie, TRSC
PREETIPAL PAUL

Drawing title/Titre du dessin

SEISMIC UPGRADE AT GUTTER

Project No./No. du projet	Sheet/Feuille	Revision No./ La Révision No.
R.041365.001	AD-20 OF	0

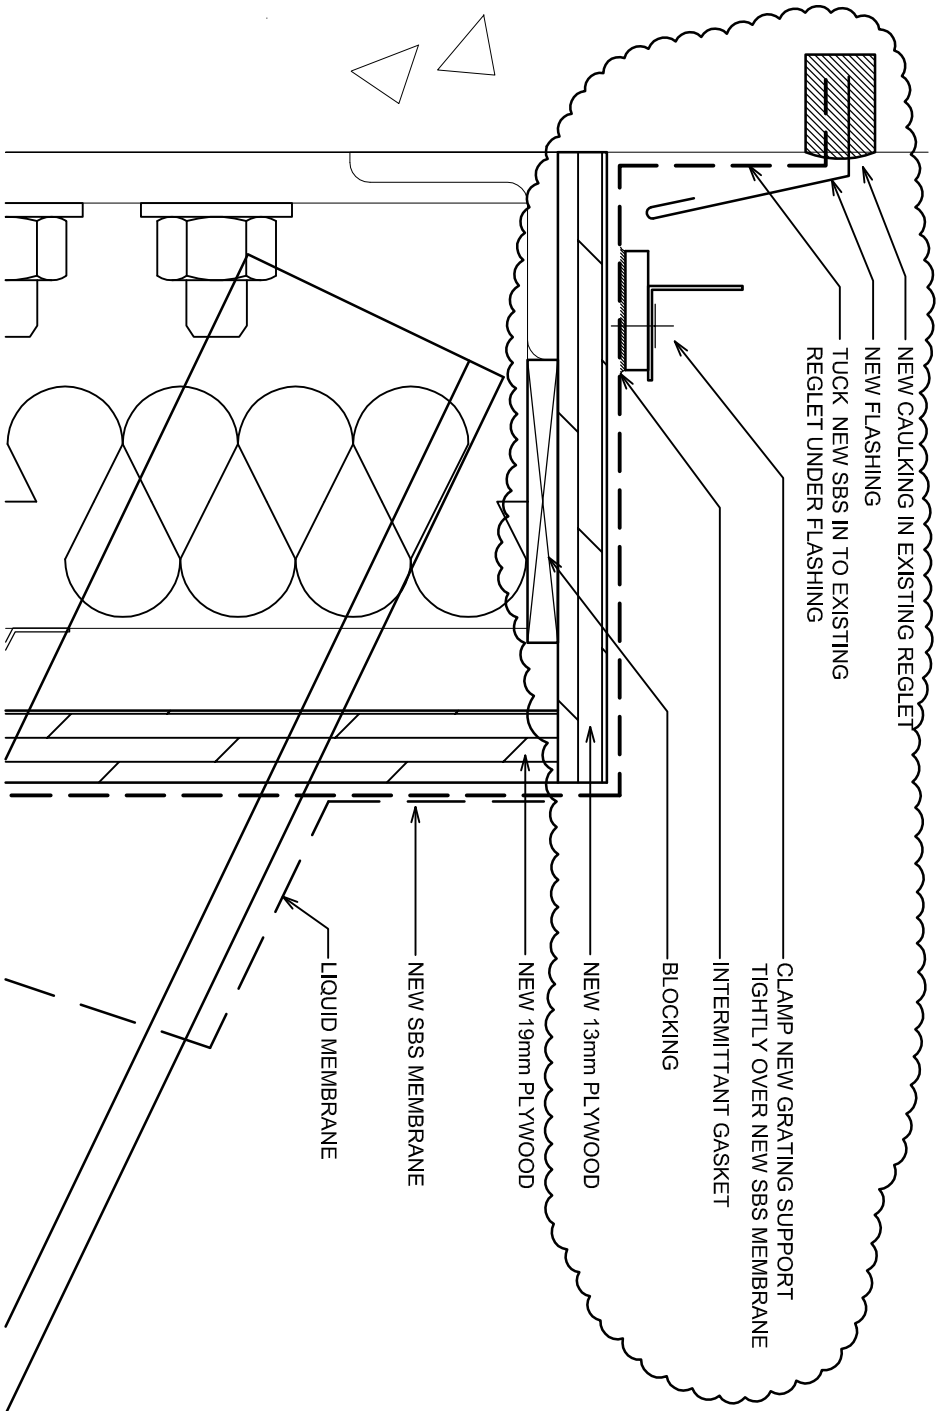

6 SECTION DETAIL

A-27 1 : 2

REFER DWG 3/A-27

5			
4			
3			
2			
1			
0			
Revisions / Révisions	Description / Description		Date / Date
Client / client			

Project title/Titre du projet

757 W HASTINGS ST, VANCOUVER

SINCLAIR CENTRE
REVITALIZATION
PROJECT

Consultant Signature Only

Designed by/Conçue par
T.Y

Drawn by/Dessiné par
E.T.


Project Manager/Administrateur de Projets TRSOC
TOM DUNPHY

TRSCS, Regional Manager, Architectural and Engineering Services/
Gestioniers Régionaux, Services d'architecture et de génie, TRSOC
PREETIPAL PAUL

Drawing title/Titre du dessin

SEISMIC UPGRADE AT GUTTER


Project No./No. du projet	Sheet/Feuille	Revision No./ La Révision No.
R.041365.001	AD-21 OF	0

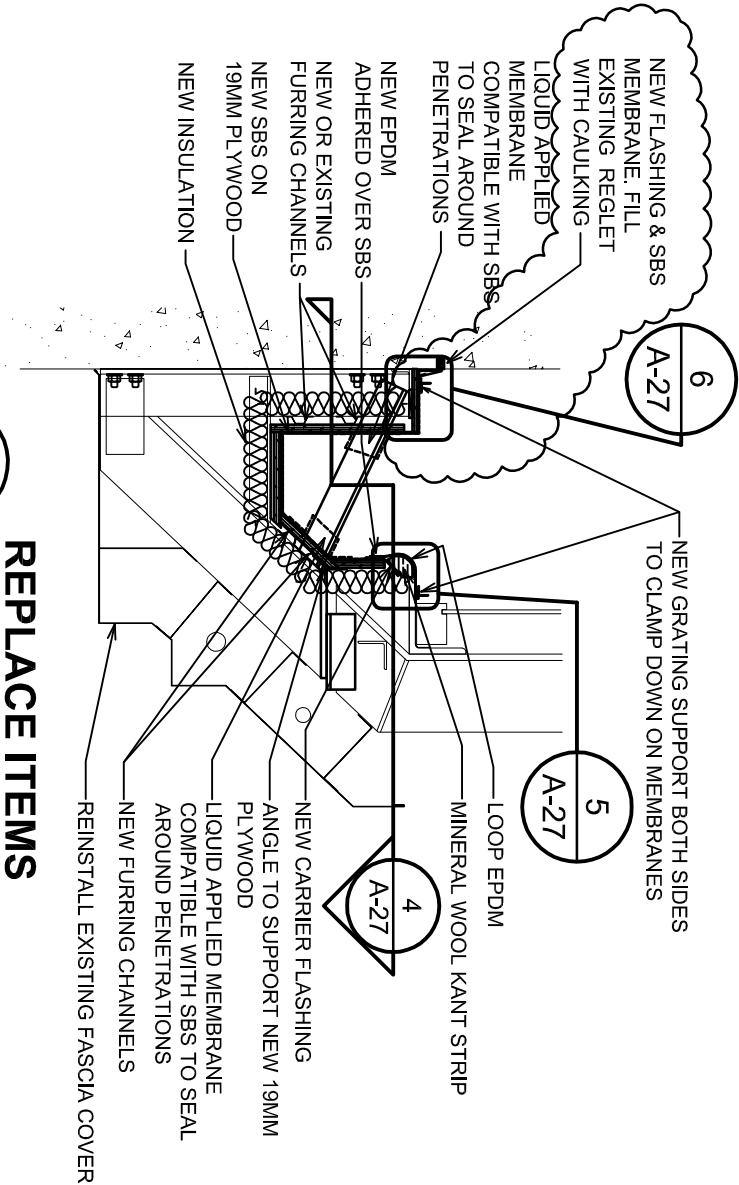

3 REPLACE ITEMS TO GUTTER

A-27 1 : 20


REF. DWG. A-11

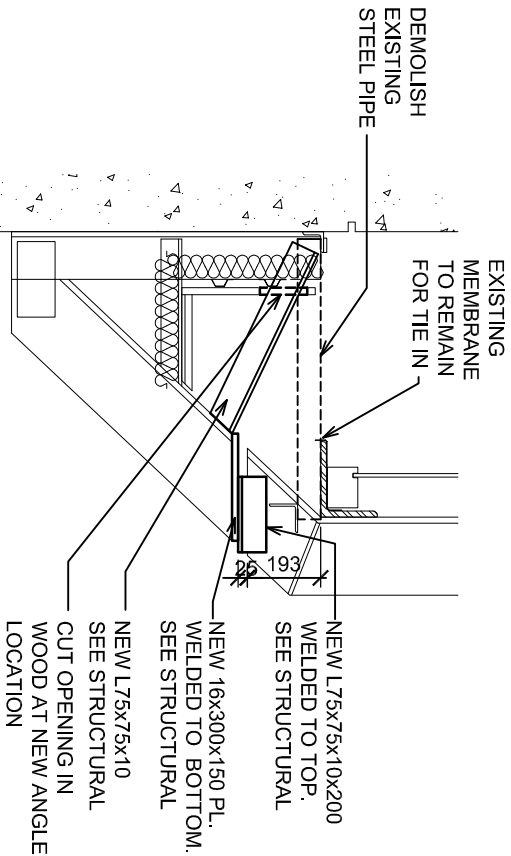

2 TYPICAL STRUCTURAL ALTERATION

A-27 1 : 20

REF. DWG. A-11

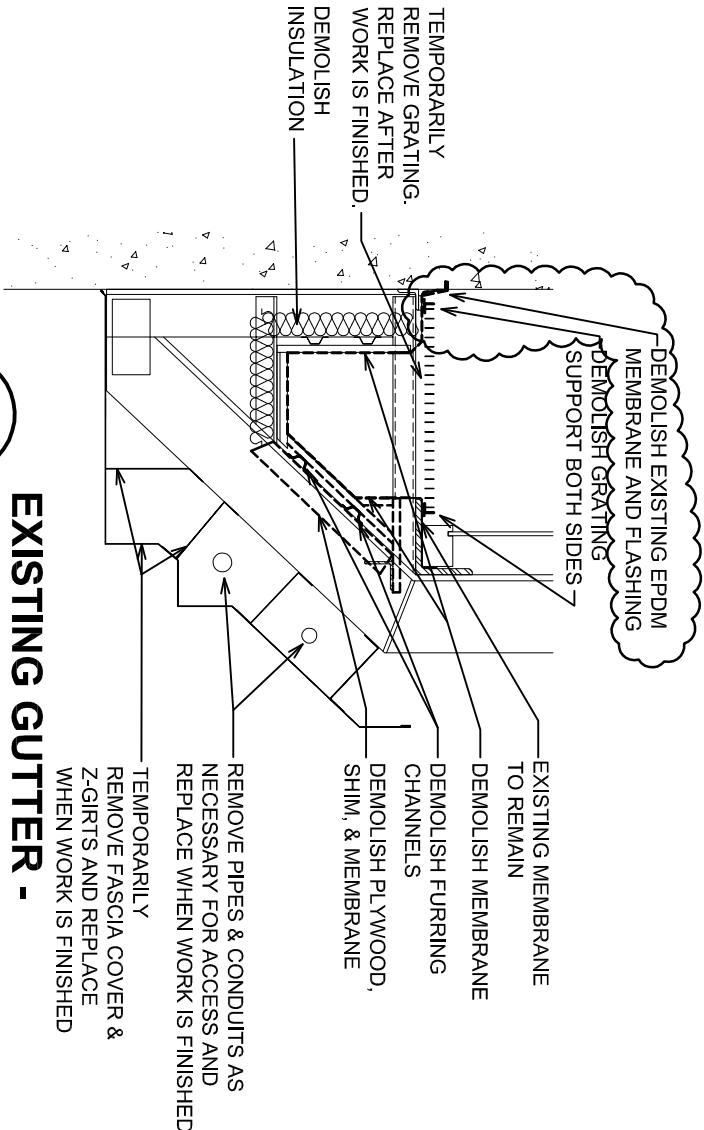

1 EXISTING GUTTER - TYPICAL DEMOLITION

A-27 1 : 20

REF. DWG. A-11