


Mock-up / Maquette

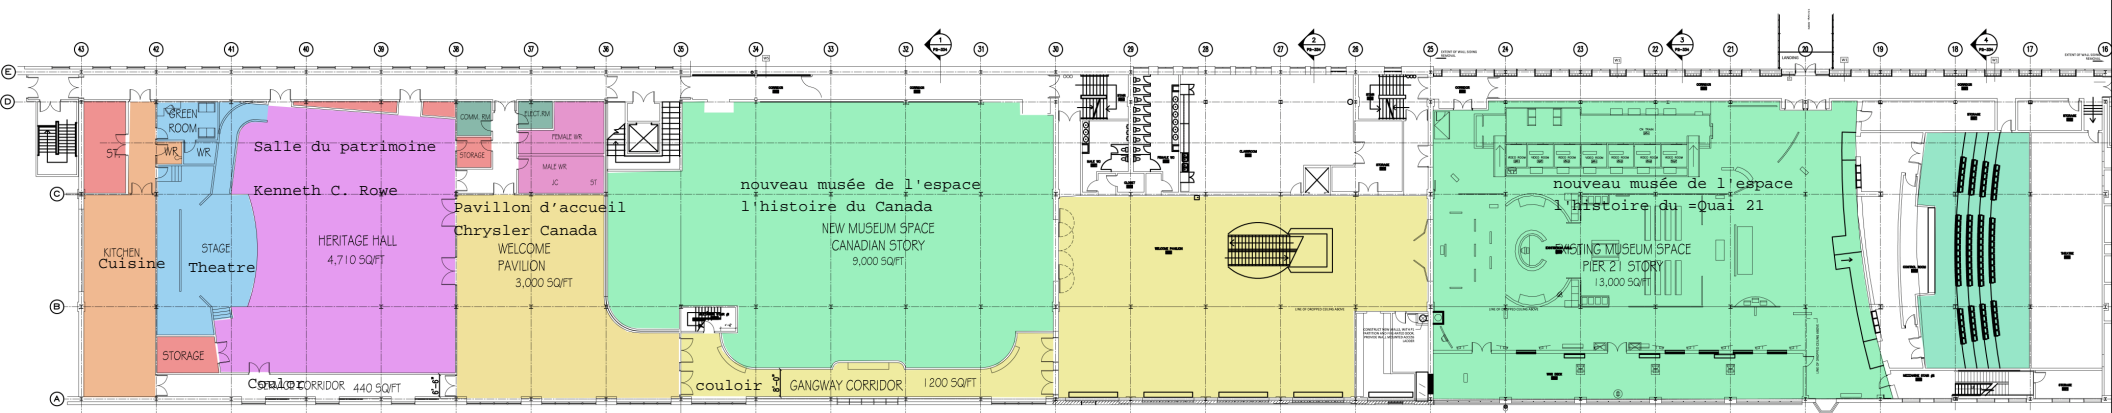

Provided by / fourni par S.P. Dumaresq Architect Ltd.

Mechanical Mezz. Plan