



THE MEASUREMENTS INDICATED ON THE PLANS ARE APPROXIMATE AND SHOULD BE CHECKED ON THE SITE BY THE CONTRACTOR.

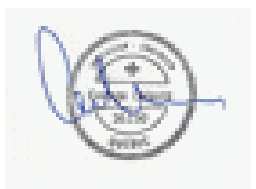

01	POUR CONSTRUCTION FOR CONSTRUCTION	2013/05
révisions revisions		date

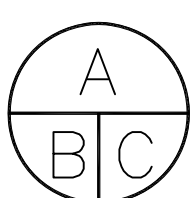

A no. du détail  
detail no.

B no. de la feuille—où détail  
sheet no. — where detail  
required

C no. de la feuille—où détaillé  
sheet no. — where detailed

Projet	Project
TRANSPORTS CANADA	

SAINT-AUGUSTIN

CONSTRUCTION DU SYSTEME  
DE PROTECTION CATHODIQUE  
*CONSTRUCTION OF A CATHODIC  
PROTECTION SYSTEM*

Dessin	Drawing
--------	---------

MARINE

PLAN DU QUAI

WHARF PLAN

Conçu par	Designed by
GEORGE CALAVRE ing.	2011/10/11 Date

Dessiné par	Drawn by
RENALD BILODEAU	2011/11/09
	Date

Approuvé par	Approved by
--------------	-------------

Soumission	<i>Tender</i>
------------	---------------

NOHAMED ALI CISSE ing.  
Administrateur de projets TPSGC PWGSC Project Manager

No de projet	Project number	No de projet	Project number
--------------	----------------	--------------	----------------


R.049666.001

TPSGC	PWGSC	Client	Client
Nom du fichier	File name	No de classement	

[illegible]

	File no

No de plan ou dessin	File name	No feuille	Sheet no
CH 110704		1 / 1	

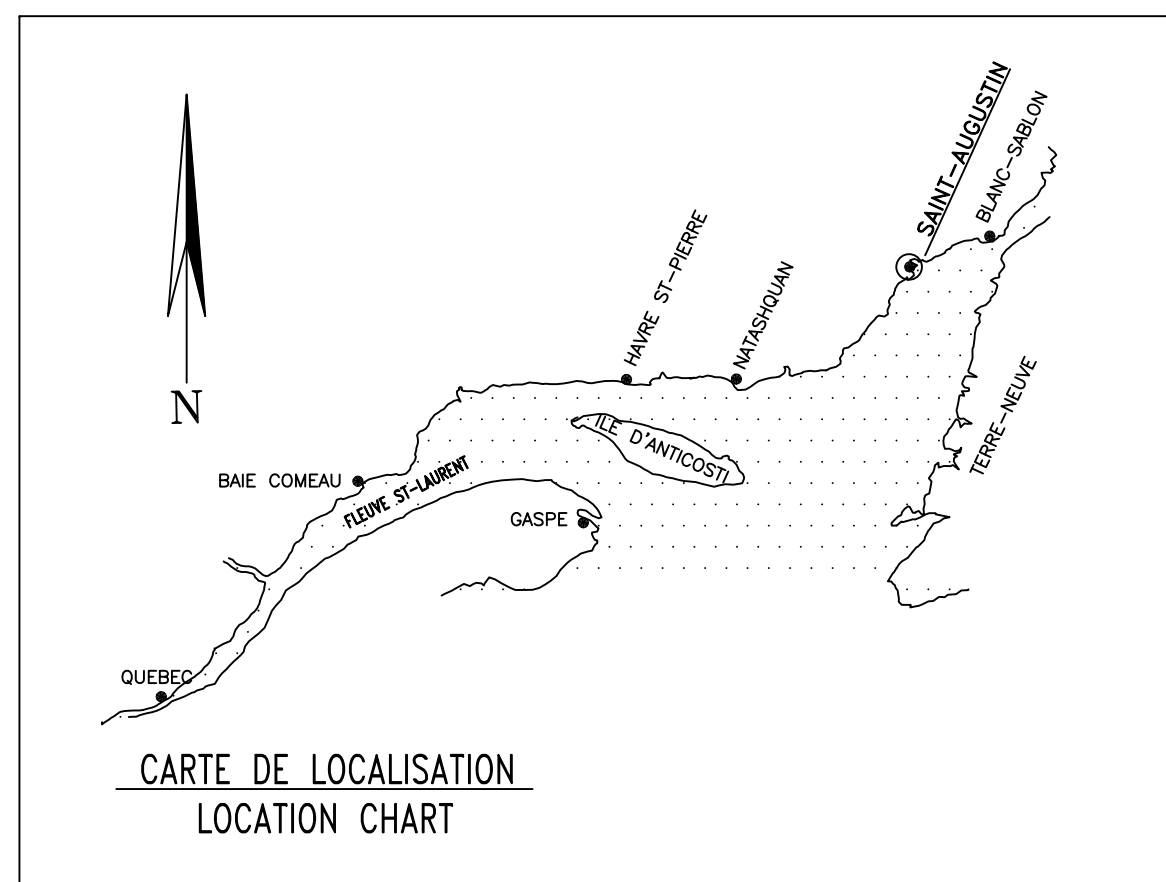

## LEGENDE


### LEGEND

 BORNE D'AMARRAGE

BOLLARD

—x—x— CLOTURE

FENCE

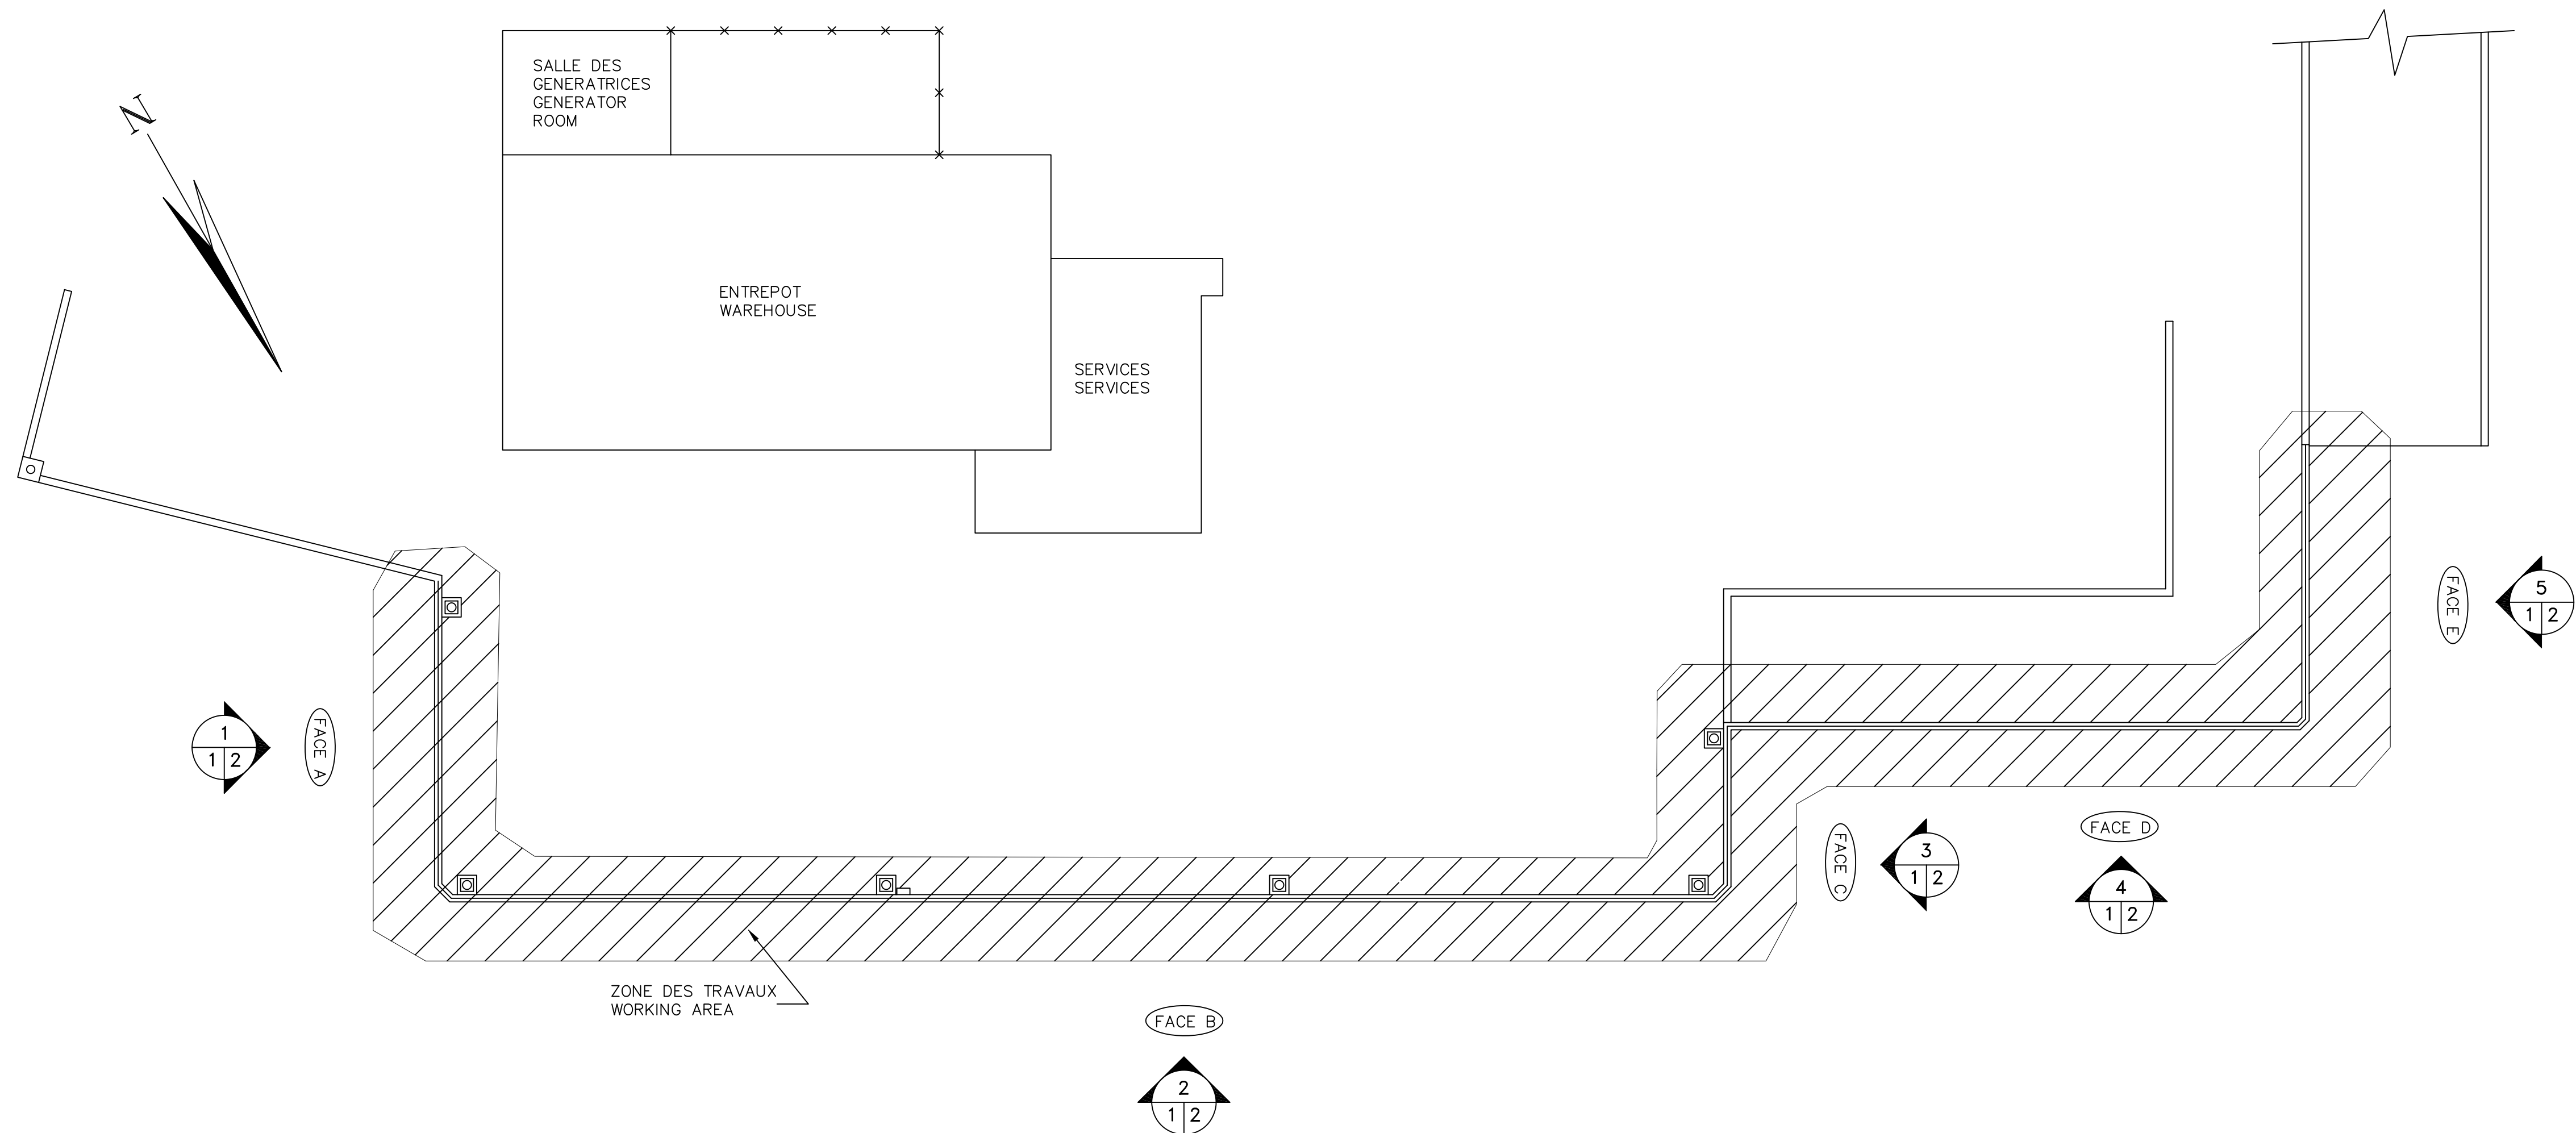

PLAN DE LOCALISATION  
LOCATION PLAN

0 10m 1:200

# SAINT-AUGUSTIN

# PROTECTION CATHODIQUE DU QUAI CATHODIC PROTECTION OF WHARF