

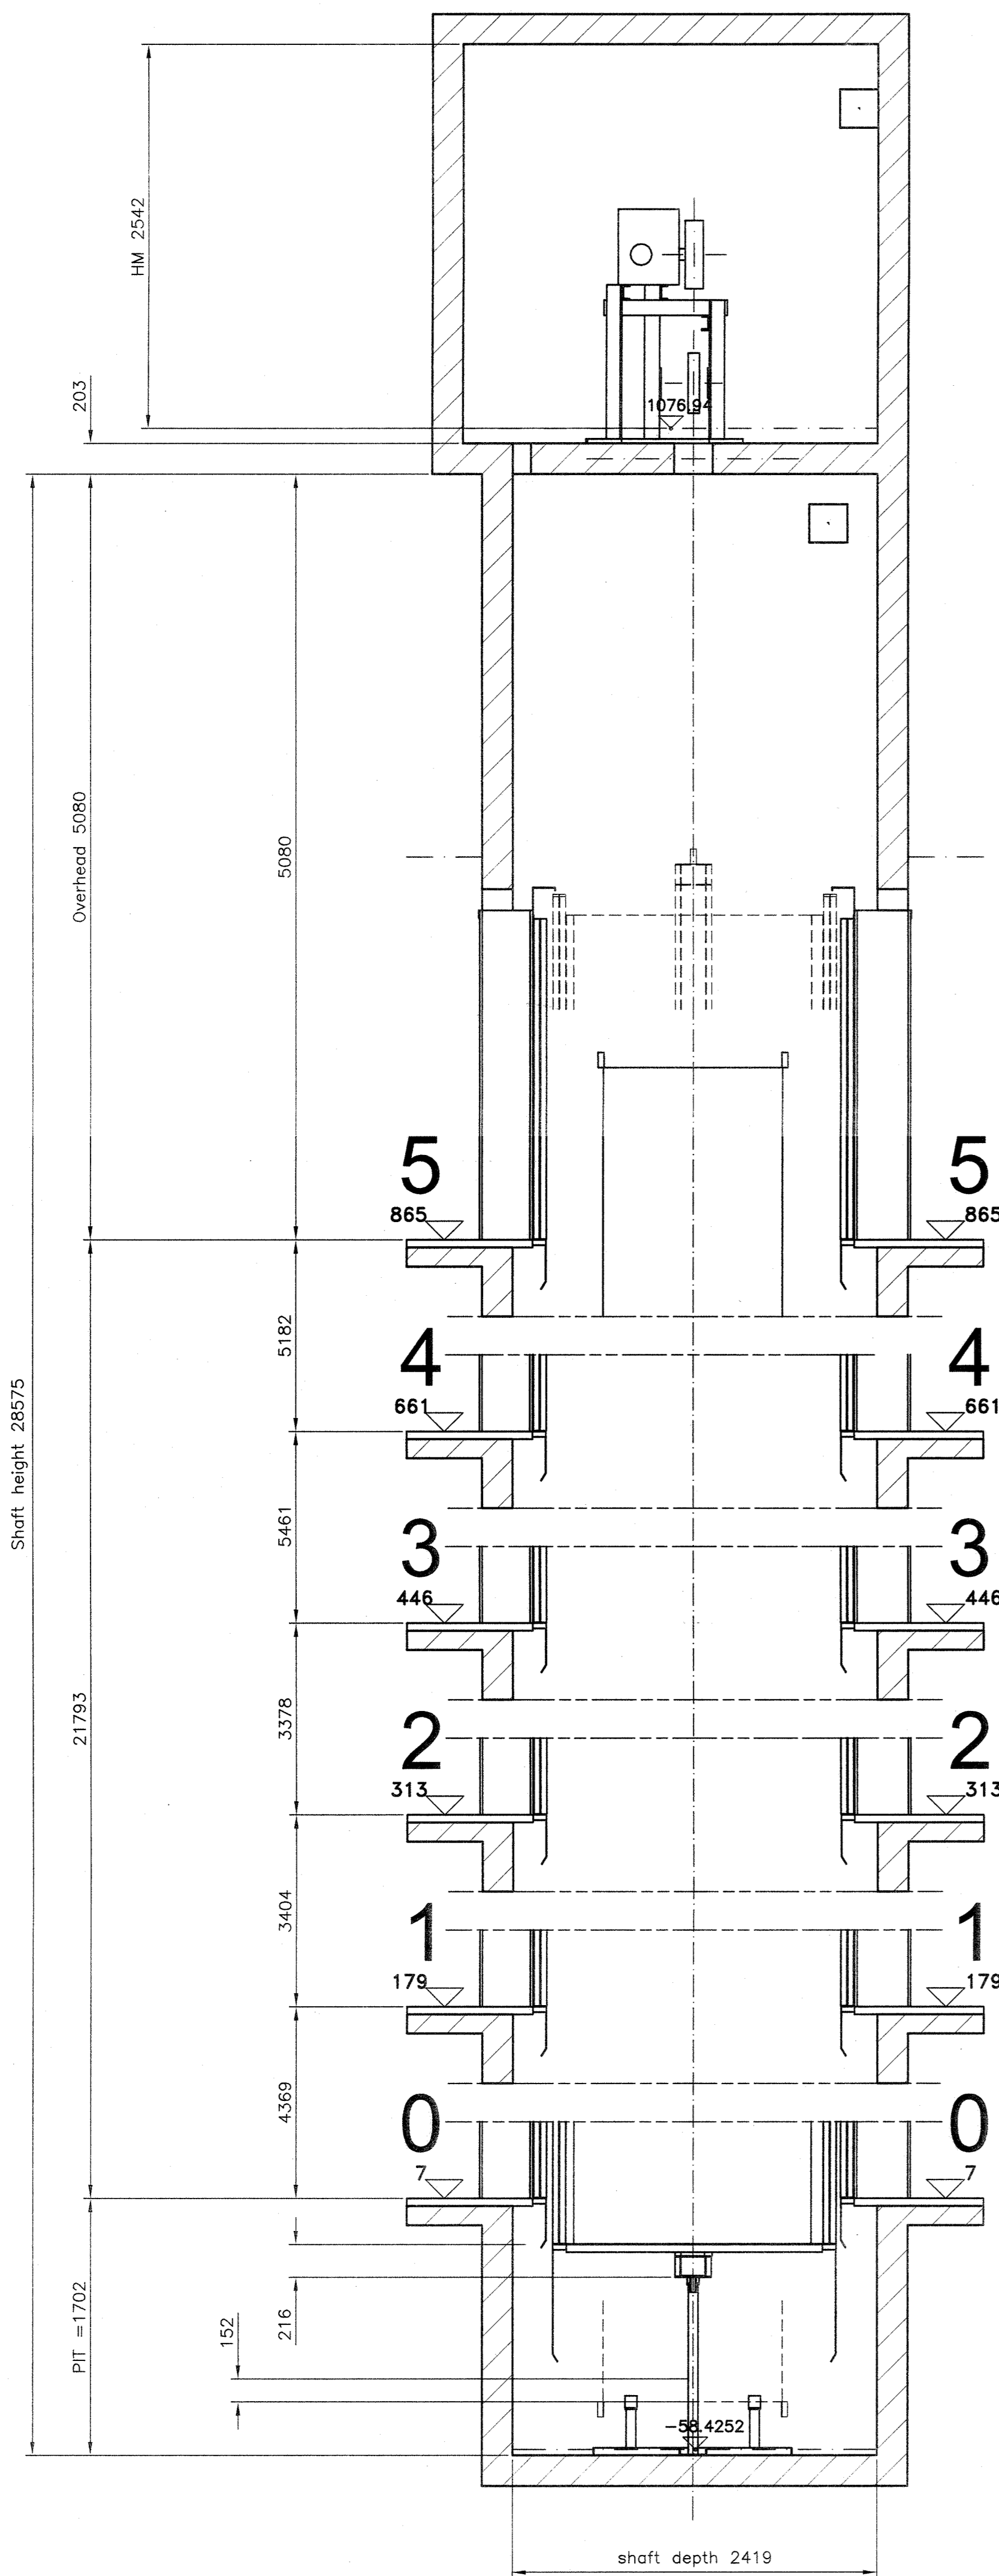


CONCEPT DRAWINGS TO ASSIST IN CONTRACTOR PRICING. NOT TO BE USED FOR ORDERING MATERIALS OR FOR CONSTRUCTION. CONTRACTOR TO VERIFY ALL DATA TO EXISTING SITE CONDITIONS.

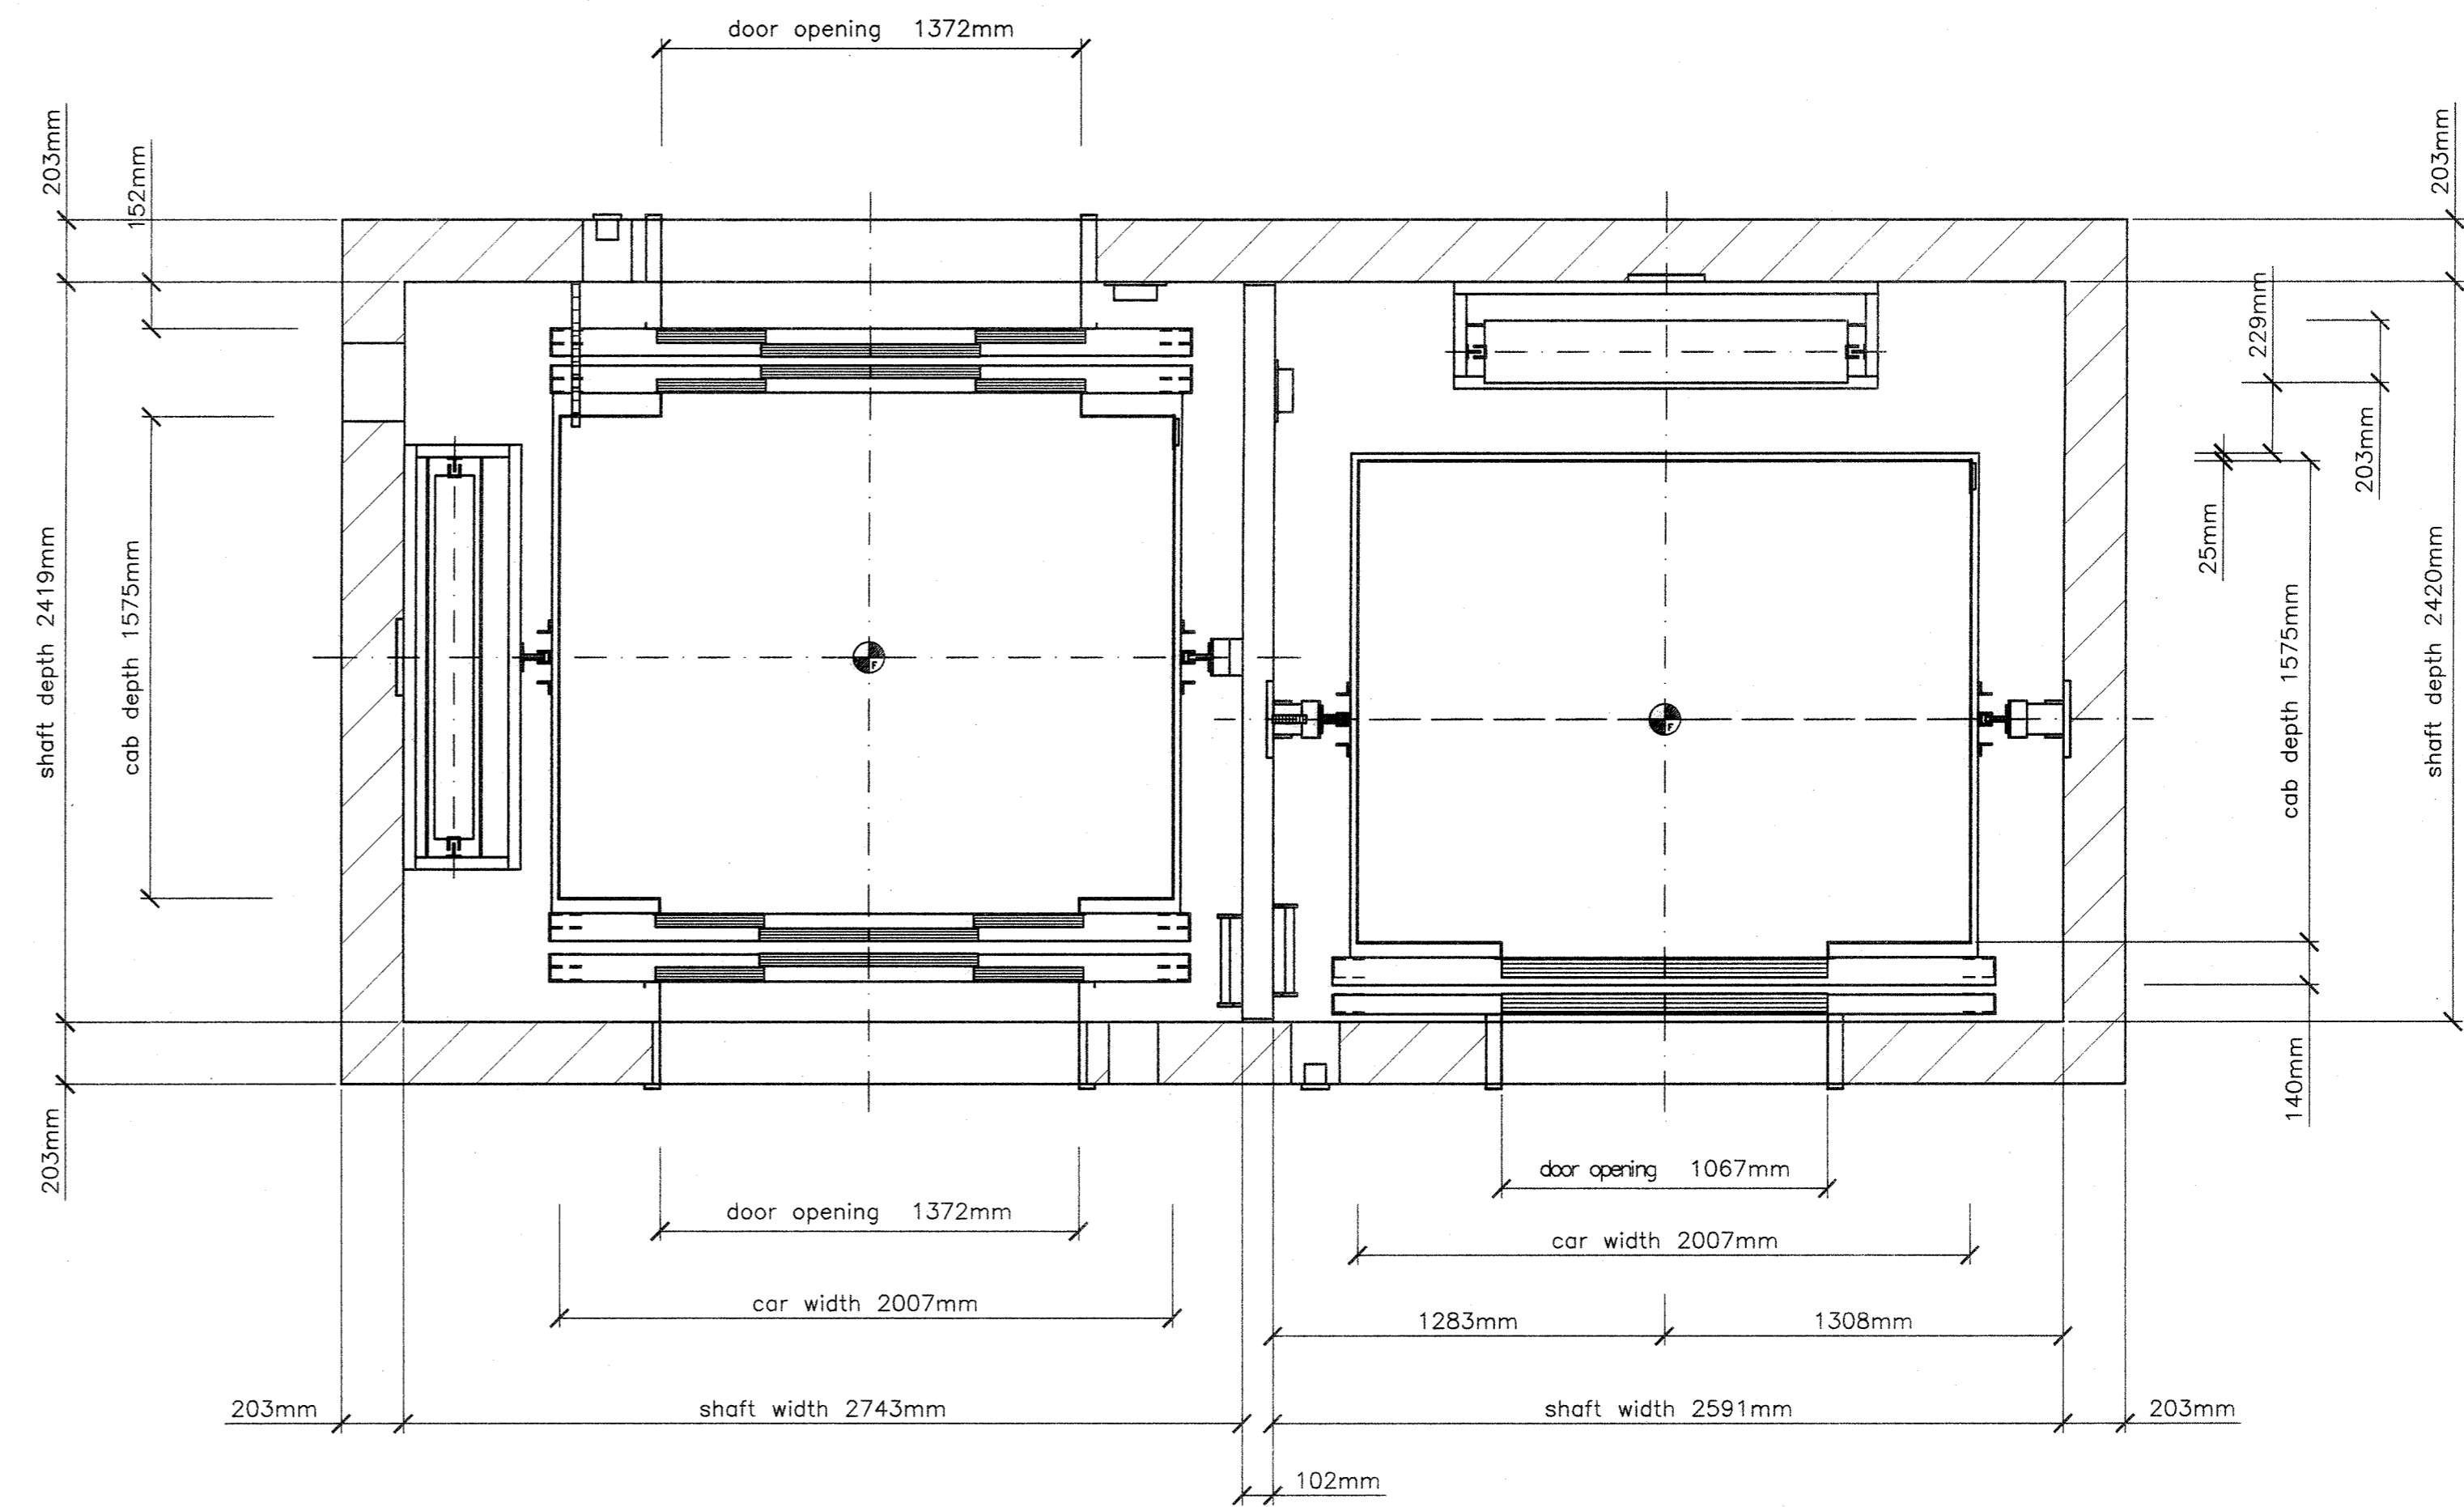



VERTICAL SECTION

SCALE : 1:30

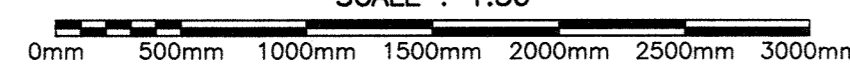


PLAN VIEW

SCALE : 1:20

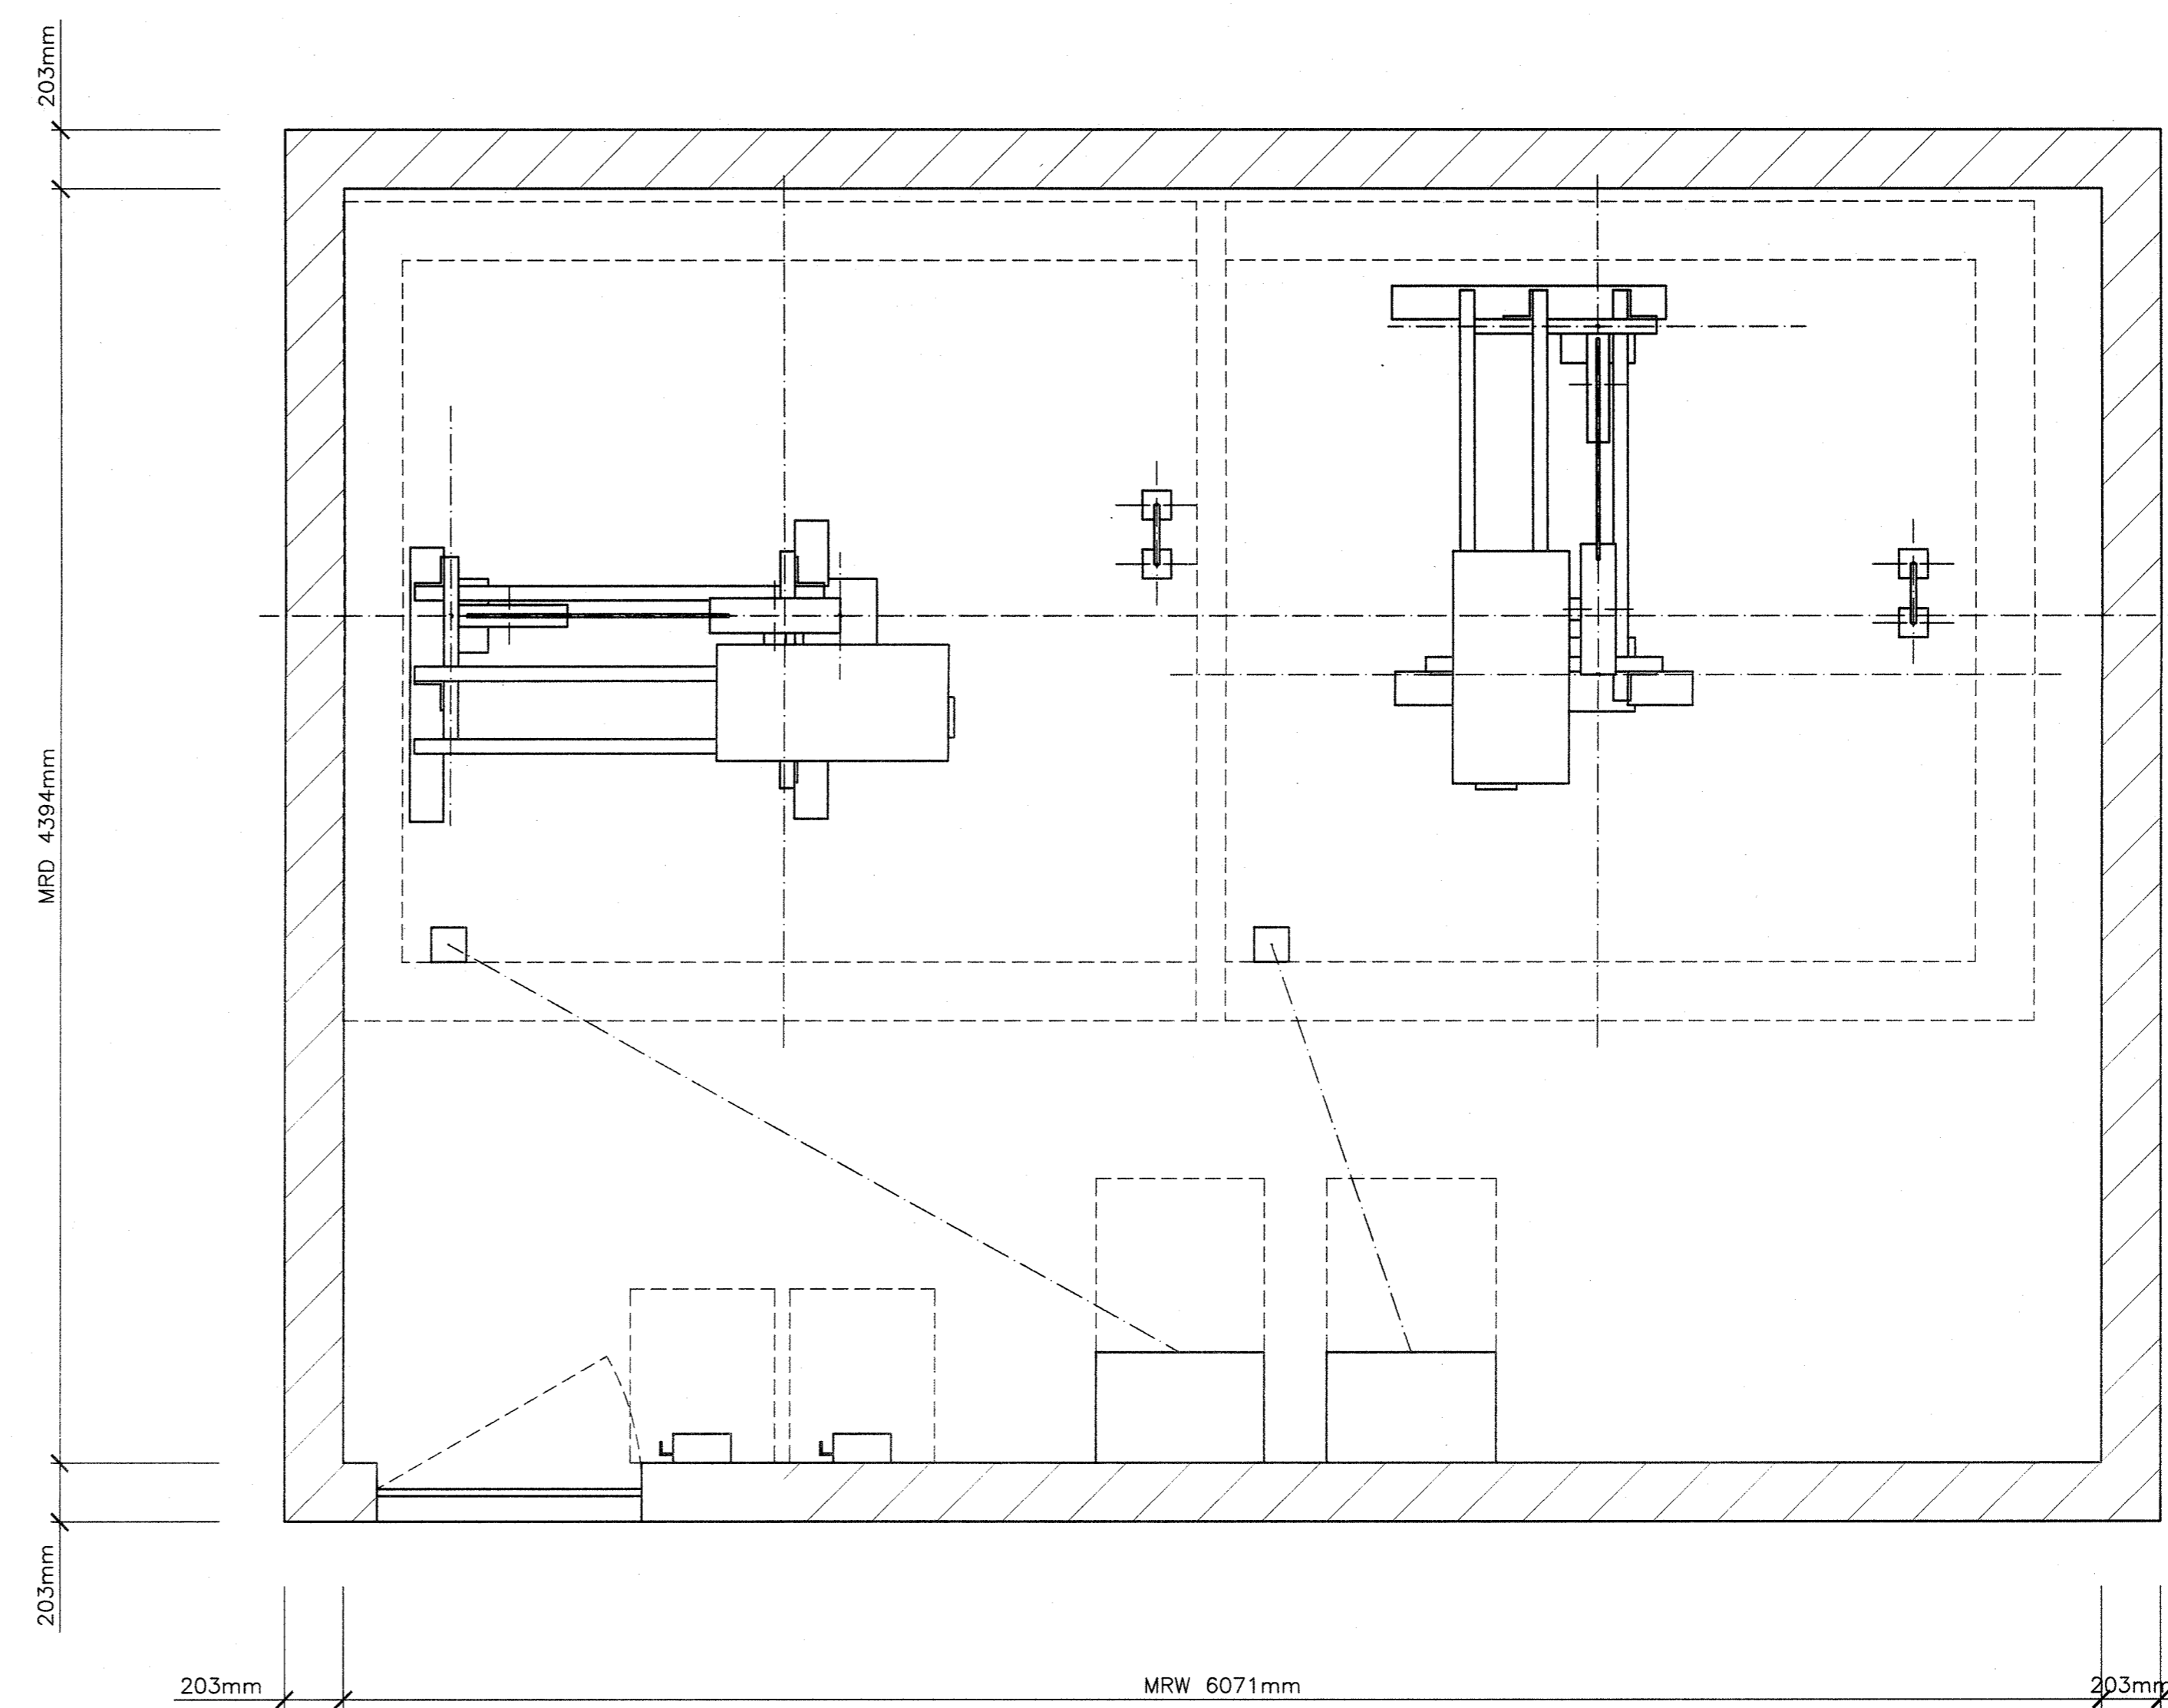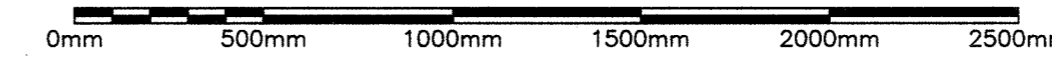

MACHINE ROOM

SCALE : 1:20

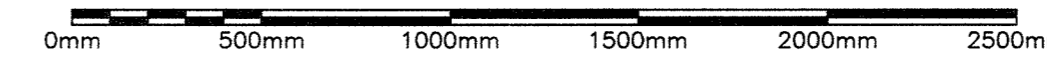

revisions	date
-----------	------

project	project
---------	---------

ELEVATOR UPGRADE
POSTAL STATION A

SAINT JOHN, NB
SAINT JOHN COUNTY

drawing	dessin
---------	--------

ELEVATOR
LAYOUT AND DETAIL

designed	conçu
----------	-------

date	date
------	------

drawn	dessiné
-------	---------

date	date
------	------

approved	approuvé
----------	----------

date	date
------	------

Tender	Submission
--------	------------

PWSC Project Manager	Administrateur de projets TPSGC
----------------------	---------------------------------

project number	no. du projet
----------------	---------------

R.065244.001

drawing no.	no. du dessin
-------------	---------------

SK-1