
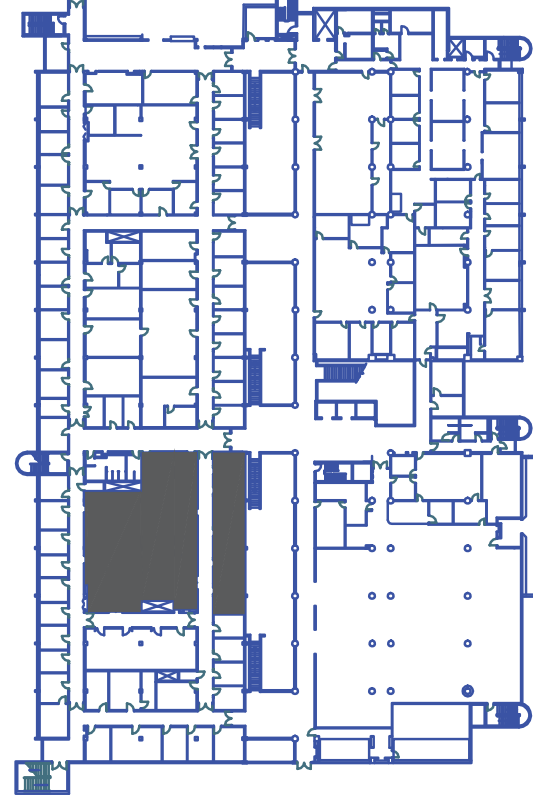


0 10 20 30 40 50 60 70 80 90 100 110 120 130 140 150 160 170 180 190 200 millimetres

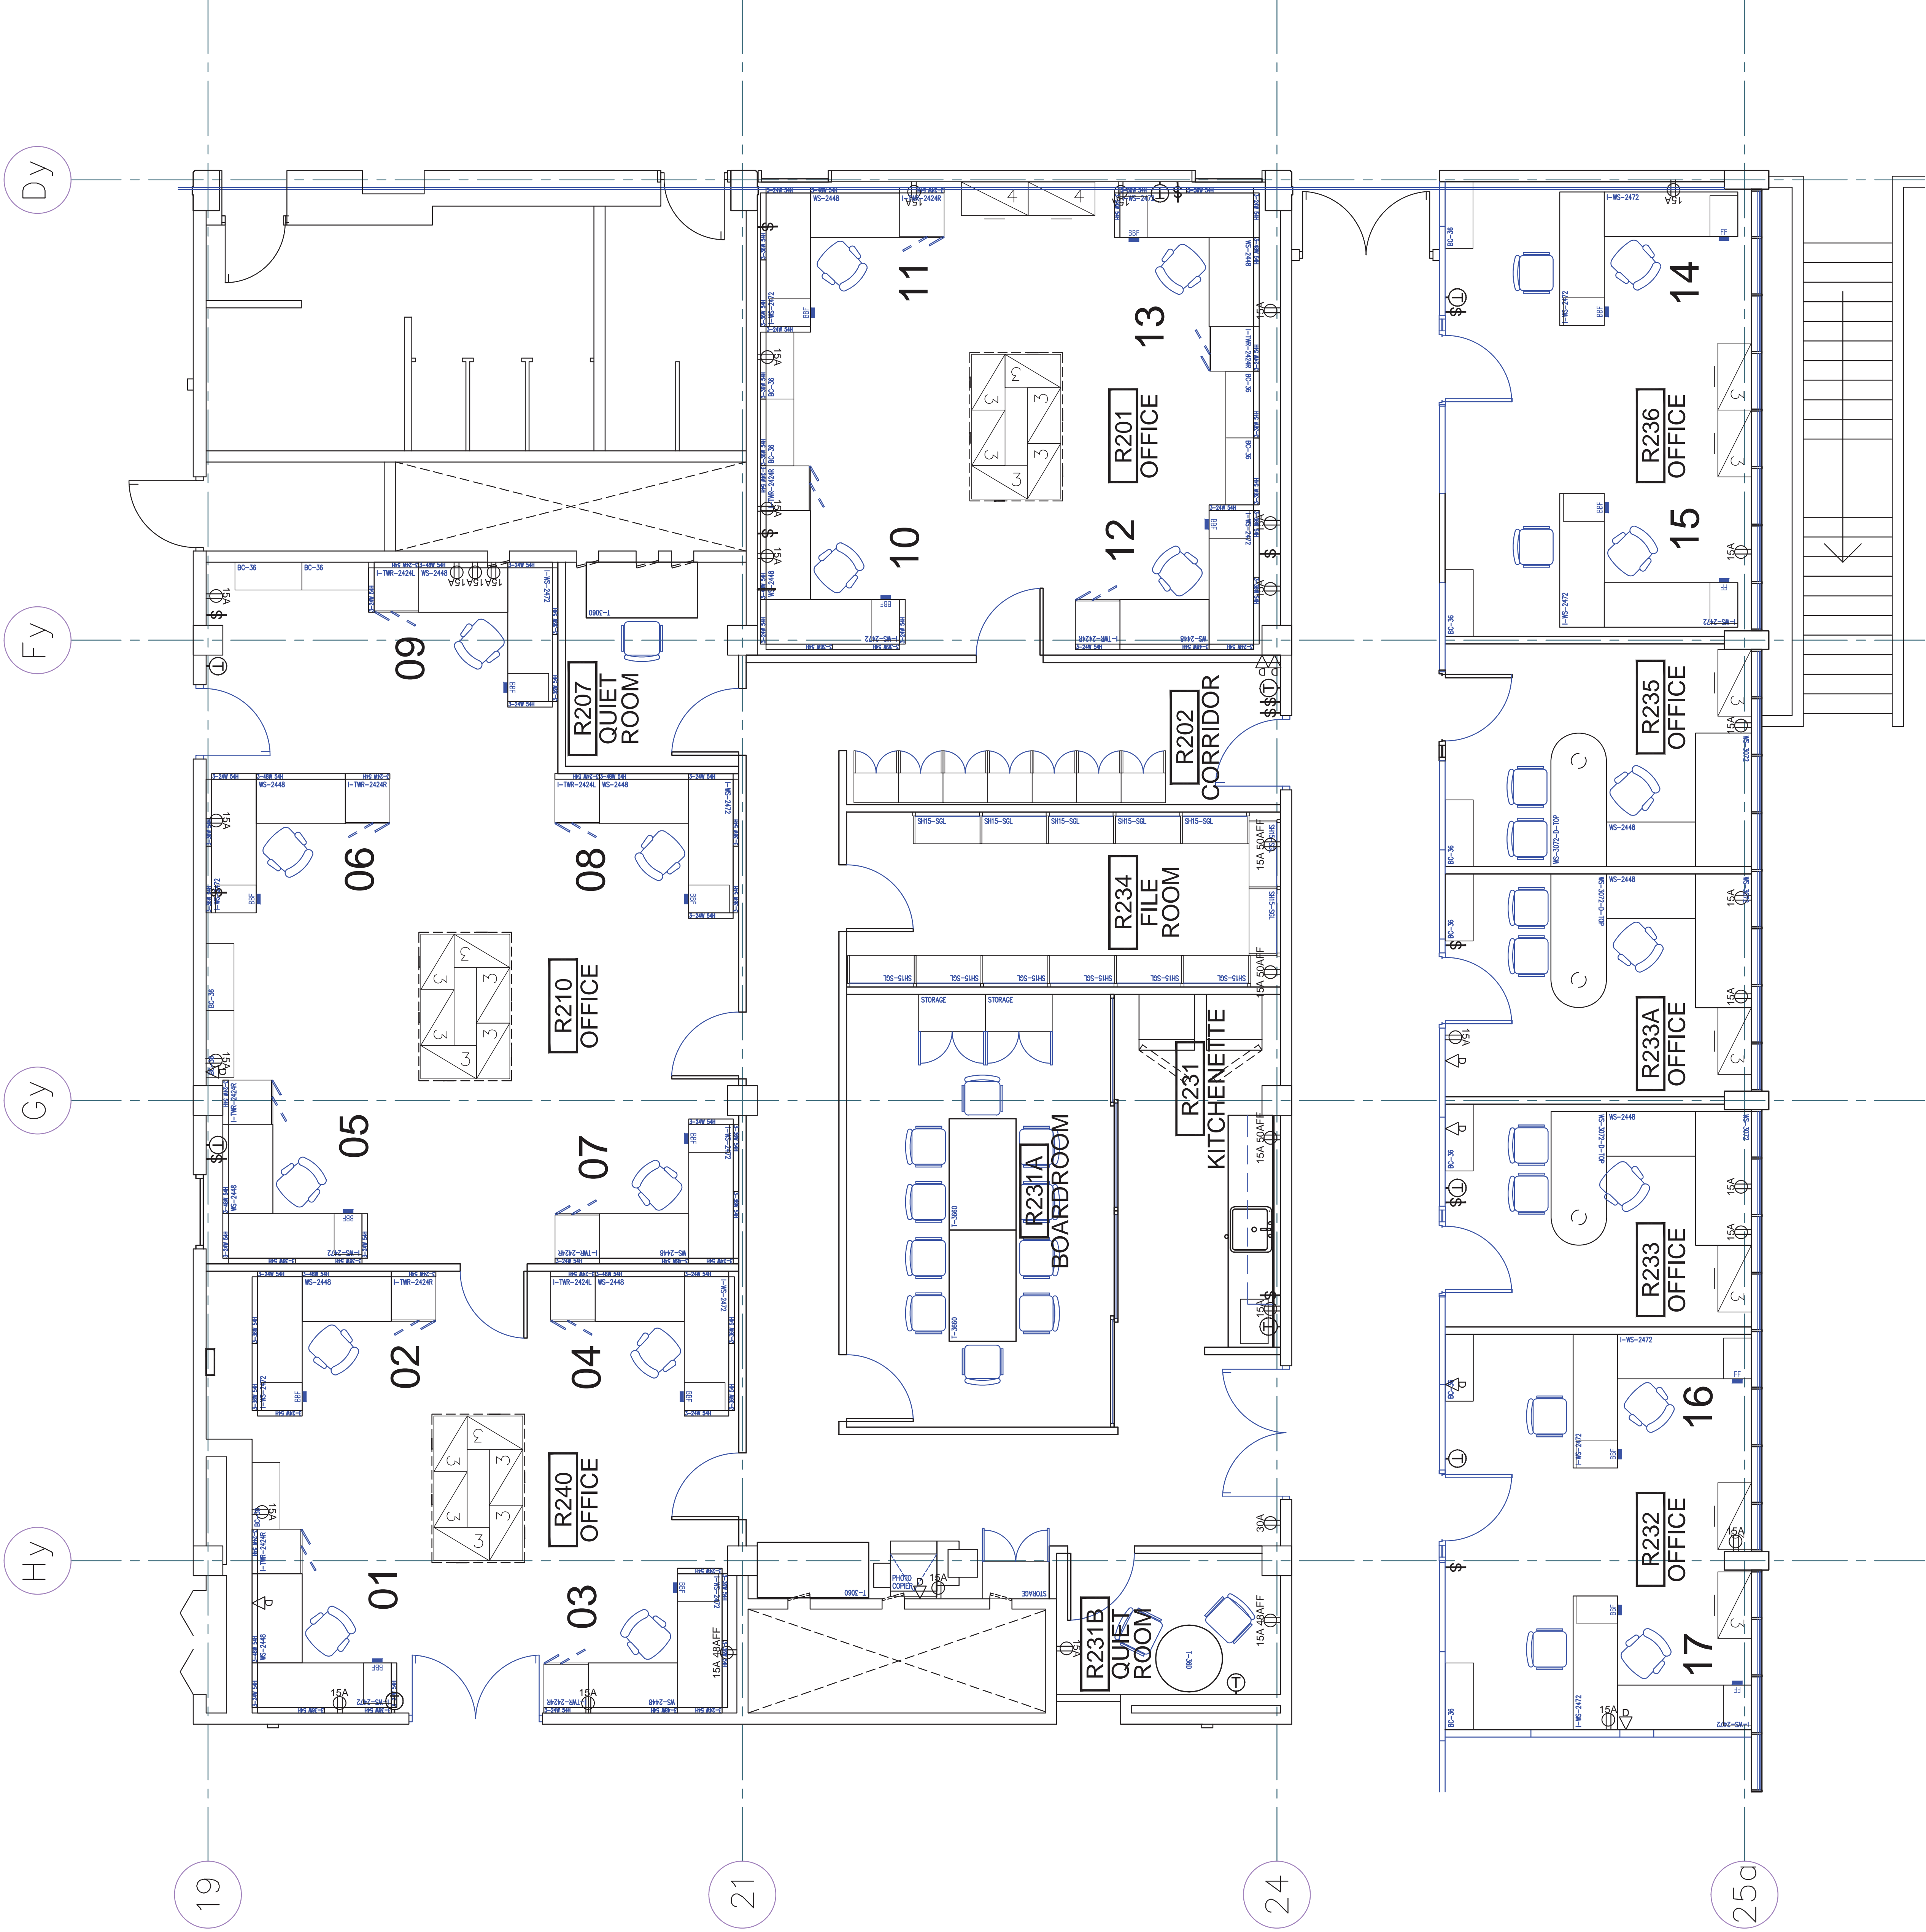

KEY PLAN

04			
03			
02	ISSUE FOR TENDER	2013-06-28	
01	99% SUBMISSION	2013-06-10	
revision			date

Do not scale drawings.
Verify all dimensions and conditions on site and immediately
notify the Departmental Representative of all discrepancies.

A	Detail No.
B	drawing no. — where detail required
C	drawing no. — where detailed

Project title
titre du projet
BURLINGTON
ONTARIO
C.I.W. FISHERIES PROTECTION PROGRAM
867 LAKESHORE ROAD

RENOVATIONS

Drawing title
titre du dessin
PART PLAN — SECOND FLOOR
FURNITURE PLAN — EAST

Drawn by dessiné par	J.V.
Designed by conçu par	J.V.
Approved by approuvé par	
Site office	N.G.
Project manager administrateur de projets	
Project date date du projet	2013-04-24
Project no. no. du projet	R.063337.001
Drawing no. dessiné no.	A-07