



CONTINUED, SEE DRAWING C-5

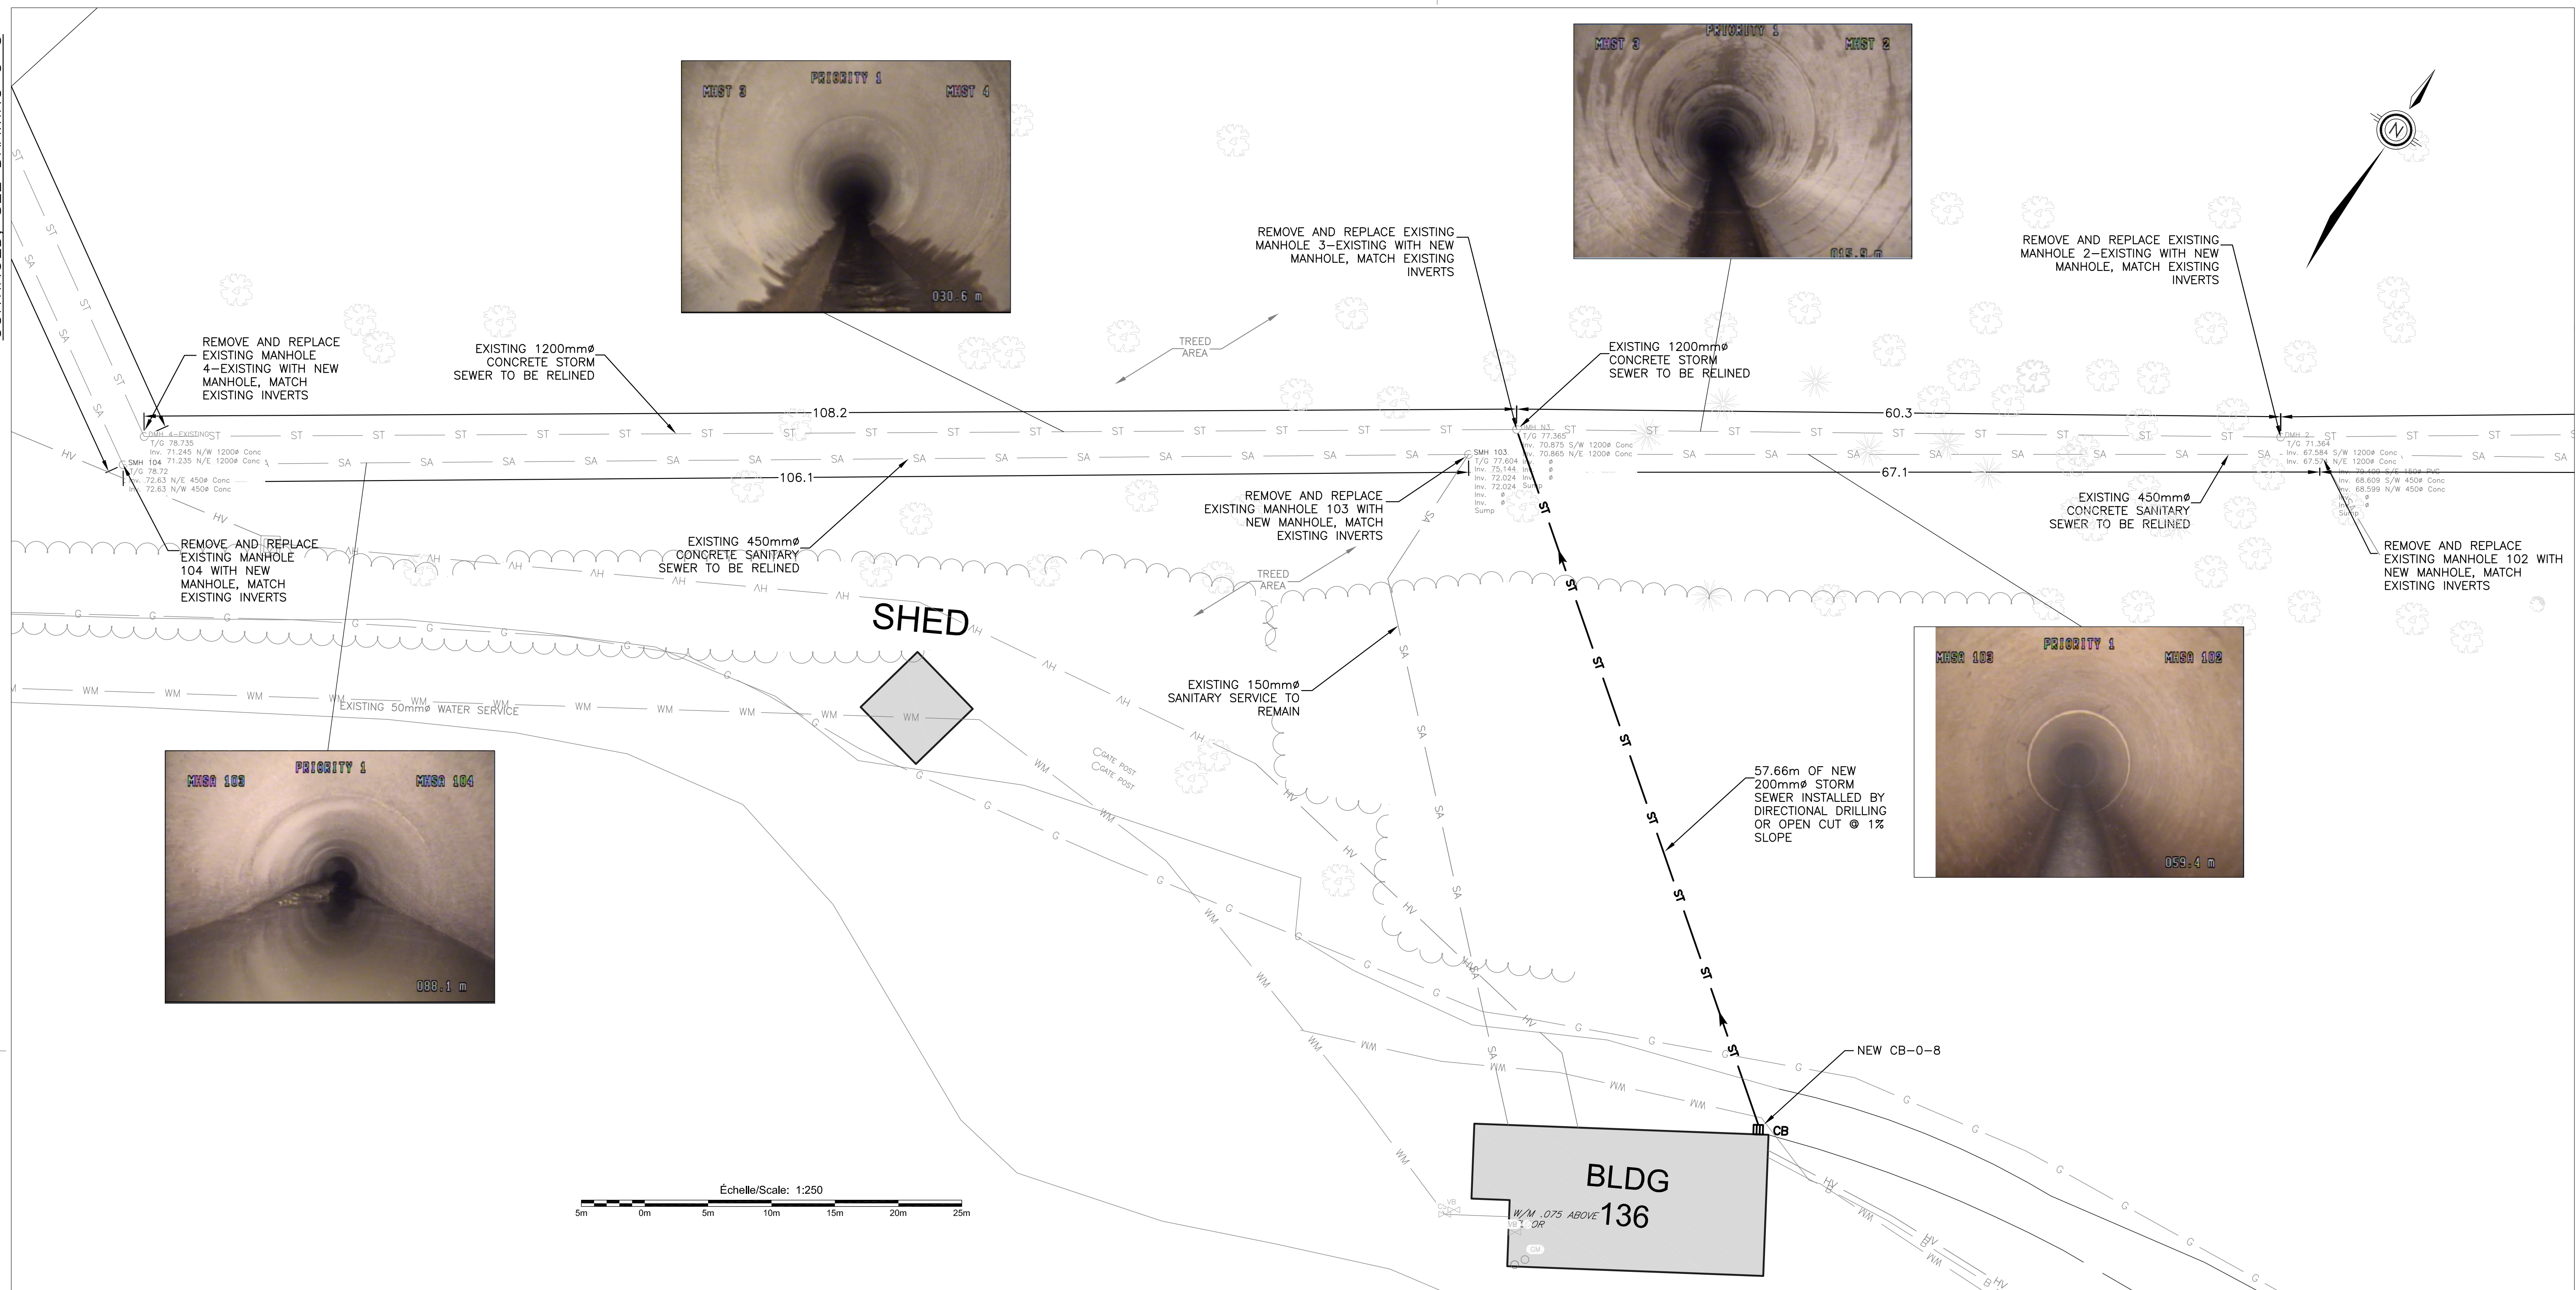

MATCH LINE

MATCH LINE

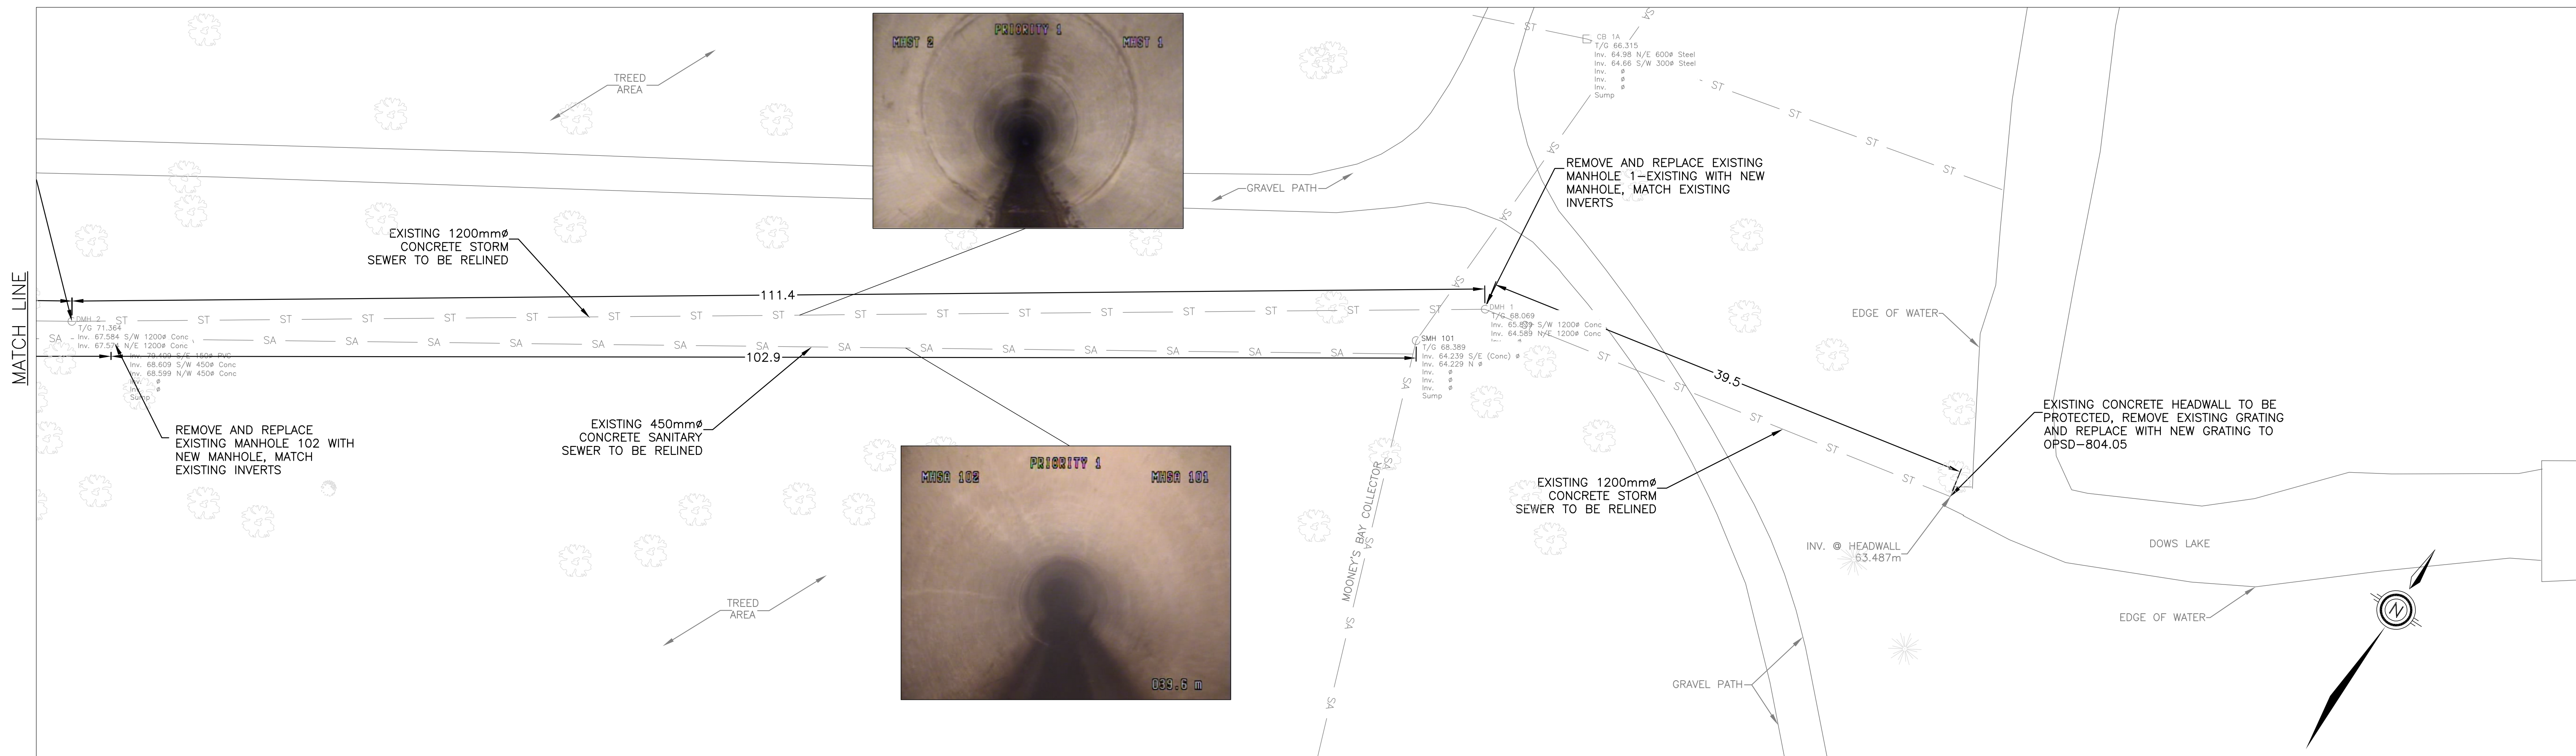

C

revisions	description	date
4	ADDENDUM	03/09/13
3	100% ISSUED TO TENDER	30/07/13
2	99% REVIEW	24/04/13
1	66% REVIEW	25/02/13

A	A detail no. no. du détail	A
C	B location drawing no. sur dessin no.	B
	C drawing no. dessin no.	C

project projet

CENTRAL EXPERIMENTAL FARM  
SITE SERVICES  
RECONSTRUCTION  
PHASE 5A

OTTAWA, ONTARIO

drawing dessin

RELINING OF EXISTING  
SEWERS

Designed By	J. MAYDA	Conçu par
Date	2013/07/30	(yyyy/mm/dd)
Drawn By	G.FATTOUCHE	Dessiné par
Date	2013/07/30	(yyyy/mm/dd)
Reviewed By	J. MAYDA	Examiné par
Date	2013/07/30	(yyyy/mm/dd)
Approved By		Approuvé par
Date		(yyyy/mm/dd)
Tender	D.MOIR	Soumission
Project Manager	2013/07/30	Administrateur de projets
Project no.		No. du projet
	R.01222.002	
Drawing no.		No. du dessin
	C-6R	